

RUBELING & ASSOCIATES, INC.
 ARCHITECTURE
 INTERIOR DESIGN
 401 JEFFERSON AVENUE
 TOWSON, MARYLAND 21286-5308
 410-337-8886
 FAX: 410-337-2874

**SPORT AND FITNESS CENTER
 NOTRE DAME PREPARATORY SCHOOL**

815 HAMPTON LANE
 TOWSON, MARYLAND 21286

REVISIONS:


NO.	DESCRIPTION	DATE
RECORDED	DUGG	05/09/09

LAST REV:
 PROJECT NO.: 02-031
 DATE: 6-21-03
 SCALE: 1/8" = 1'-0"
 TITLE:
 STOREFRONT
 & CURTAIN WALL
 PLAN DETAILS

SHEET:

A

501

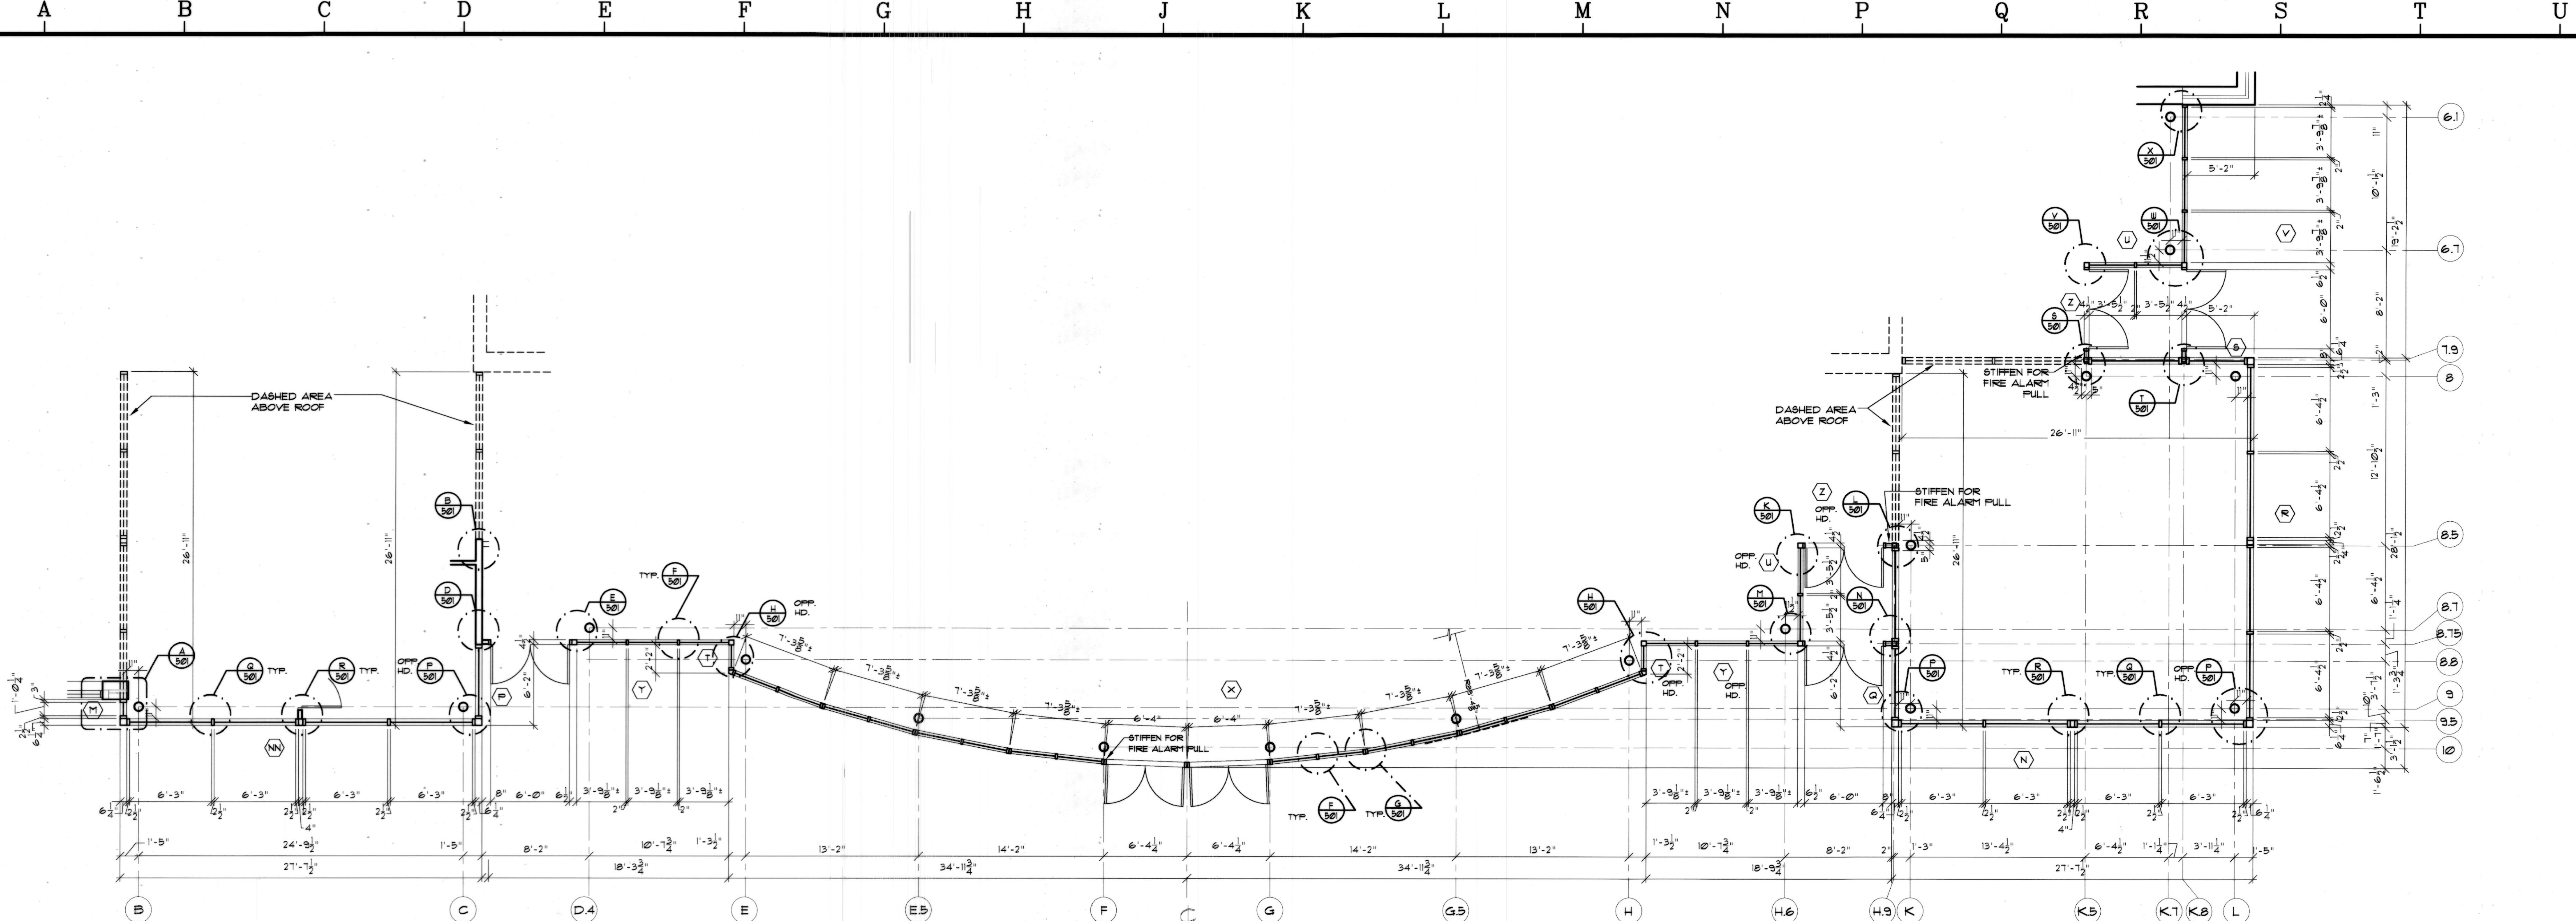

TR MAIN FLOOR PLAN
 3/16" = 1'-0"
 NORTH CONSTRUCTION

DRAWING NOTES

- 348C PRECAST CONC. JAMB
- 428B BUTLER STONE VENEER ANCHORS 16" EACH WAY
- 428C CMU JOINT REINFORCING 16" O.C.
- 428D SPLITFACE CMU VENEER ANCHORS 16" EACH WAY
- 848A WOOD BILL, STAINED TO MATCH DOORS
- 118B 1/2" DRAIN BOARD W/FILTER CLOTH
- 118D BITUMINOUS COATING ON CMU
- 121A 2" RIGID INSULATION
- 848A ALUM. STOREFRONT
- 858A CURTAIN WALL
- 852A ALUMINUM WINDOW
- 932A 1/4" FURRING @ 24" O.C. WITH 1/4" GUB, PTD.
- 932C 1/4" GUB, PTD.

