


APR 7 1939  
 THIS PRINT ISSUED  
**A-2**  
 DRAWING NUMBER  
 DATE: APRIL 4, 1939  
 JOB NO. 1115  
 TAYLOR AND FISHER ARCHITECTS  
 130 W. HAMILTON ST. BALTIMORE 1, MD.  
 HENRY ADAMS, INC. - MECHANICAL ENGINEERS  
 VAN RENSSELAER F. SAKE - STRUCTURAL ENGINEER  
 MARTIN FUNNELL - LANDSCAPE ARCHITECT



**FOUNDATION PLAN - COMPLETE BUILDING**  
 NOTRE DAME PREPARATORY SCHOOL  
 UPPER SCHOOL  
 FOR THE  
 SCHOOL SISTERS OF NOTRE DAME


K E Y F O R M A T I O N S

CONCRETE	CONCRETE BLOCK	WOOD BLOCKING	METAL	PLYWOOD
QUICKSTONE	BRICK	WOOD	CERAMIC TILE	CERAMIC TILE
EARTH	OUTSTONE OR PLASTER	STRUCTURAL TIE	INSULATION	ACoustICAL TILE
RUBBLE STONE	MASONRY BLOCK	WOOD BLOCKING	WOOD	CERAMIC TILE

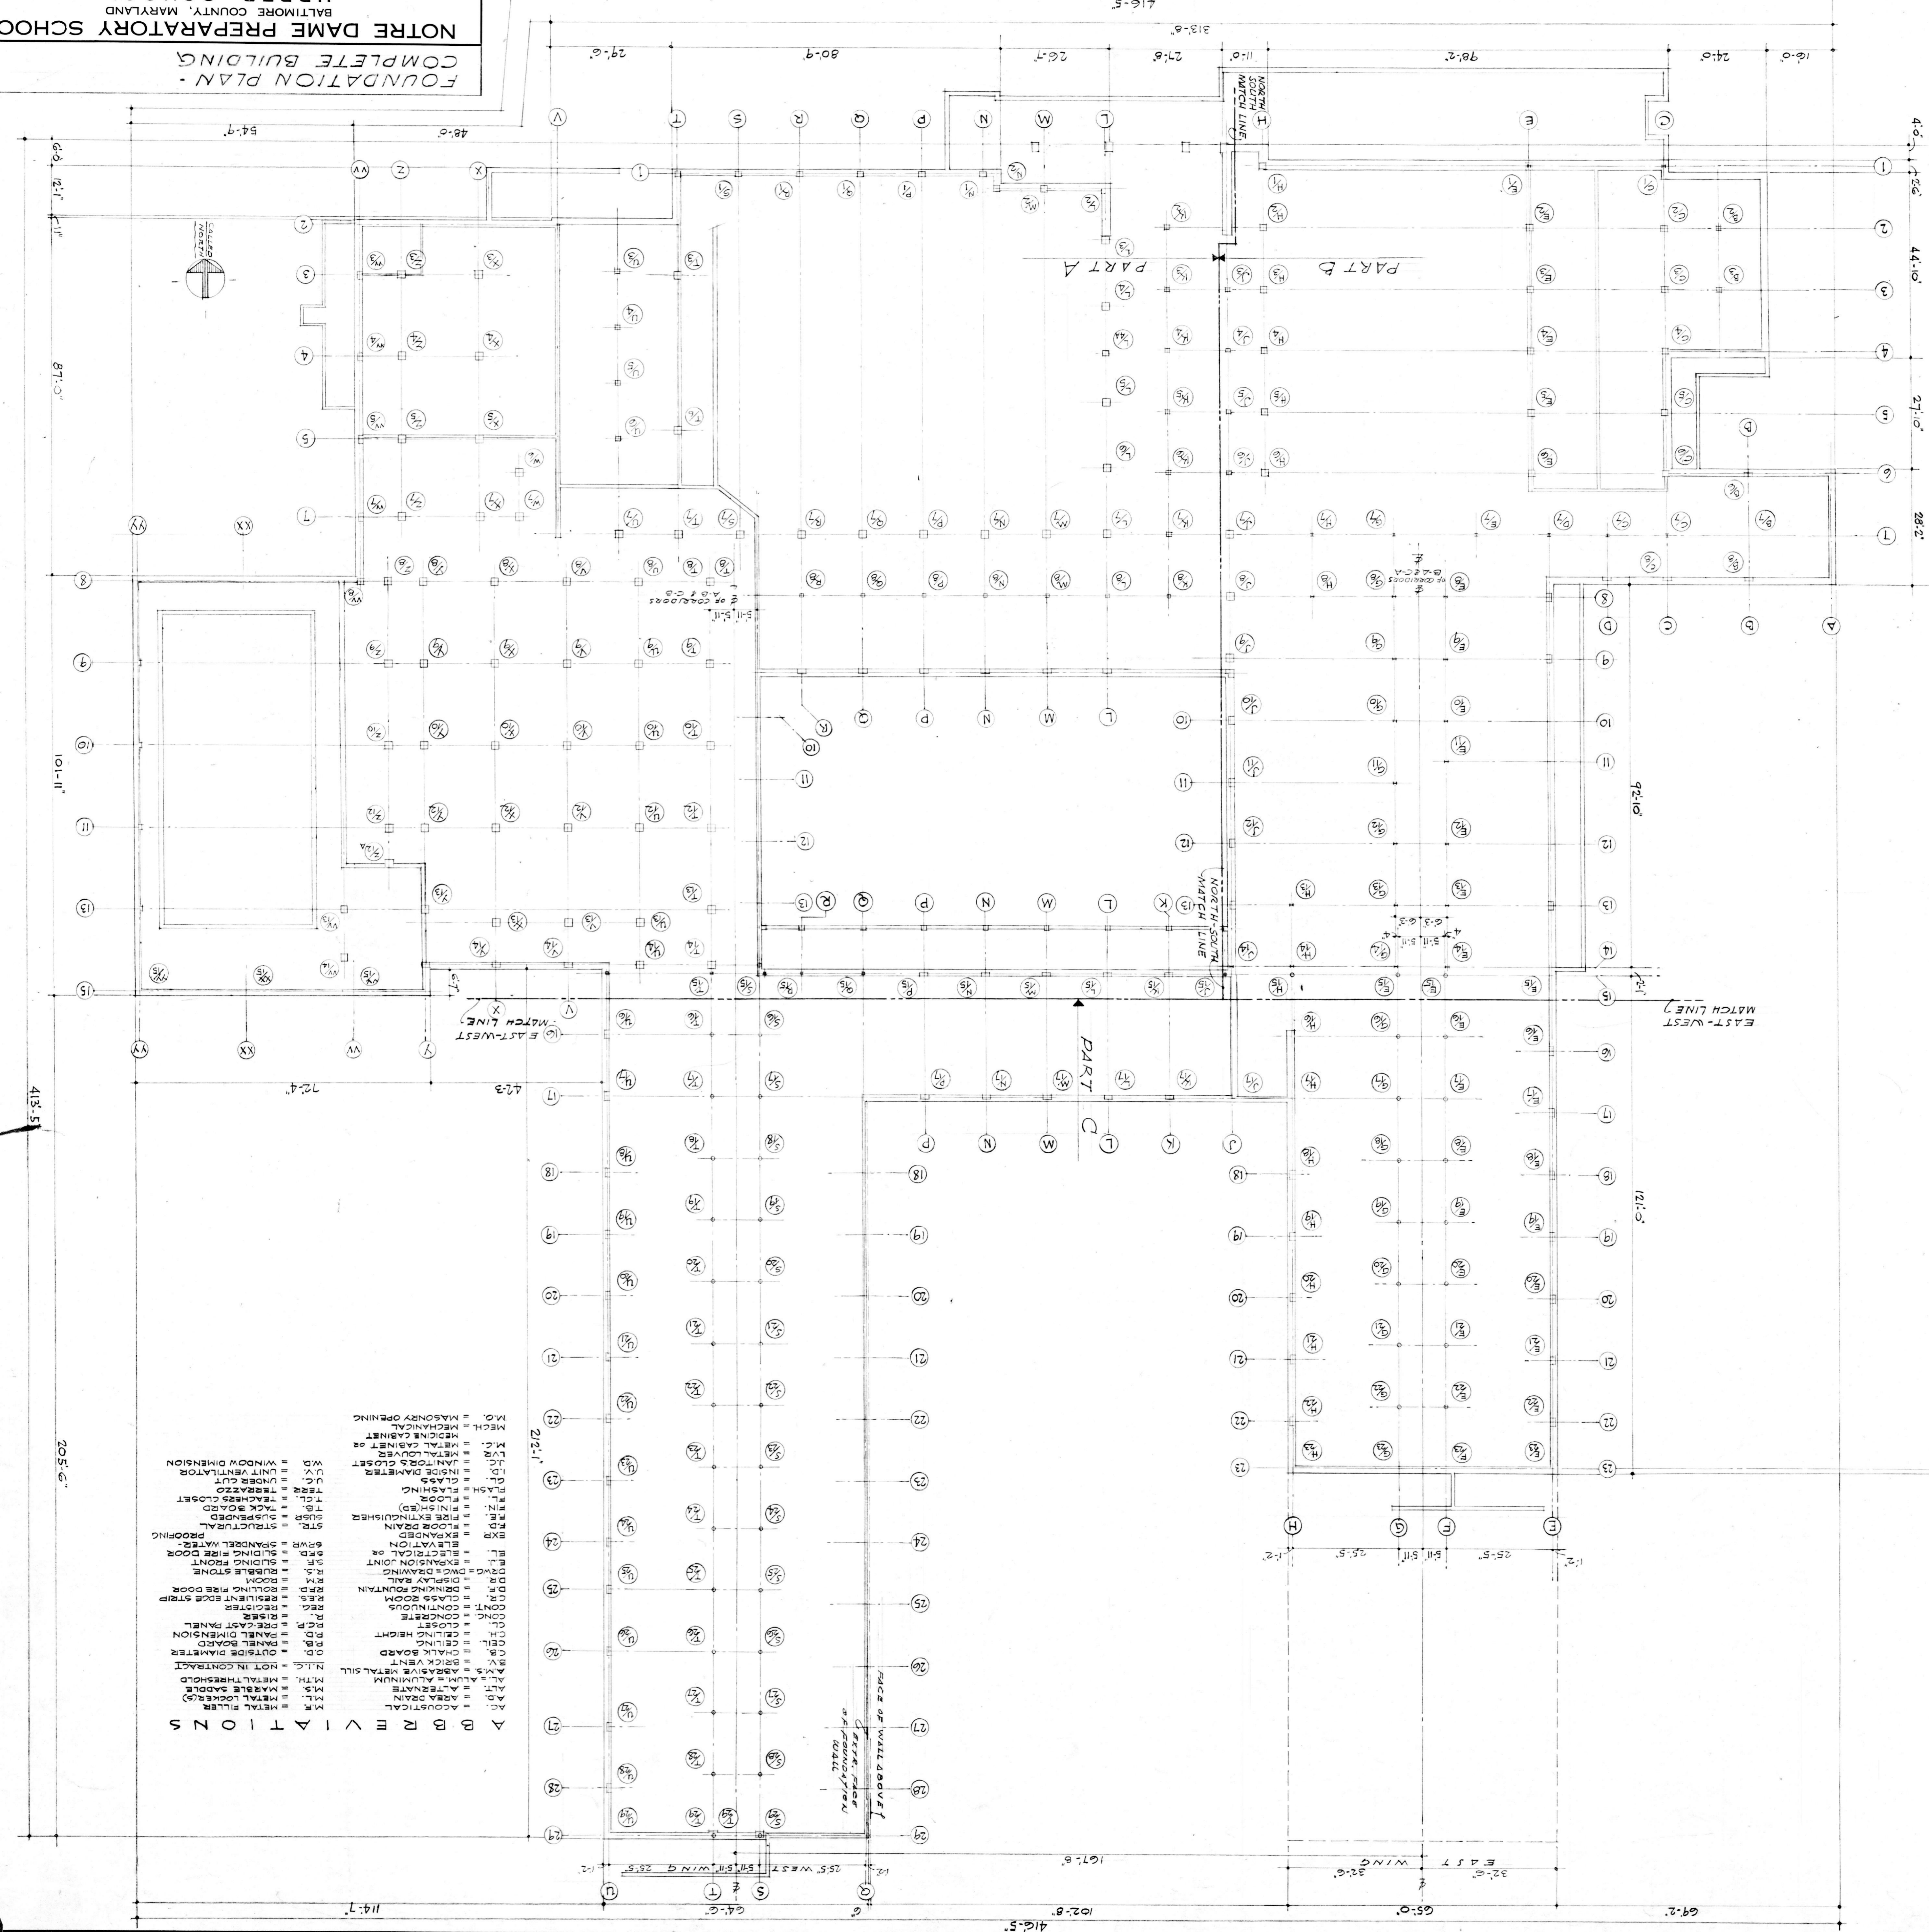

- ABBREVIATIONS**
- AC - ACoustICAL
  - AD - ARched DRAIN
  - AL - ALUMINUM
  - AS - ASPHALT
  - AT - METAL TRAP
  - AV - METAL VALVE
  - AW - METAL WINDOW
  - BA - BRASS
  - BC - BRICK
  - BD - BRICK DRAIN
  - BE - BRICK EXTENSION
  - BF - BRICK FINISH
  - BG - BRICK GROUND
  - BH - BRICK HOLLOW
  - BI - BRICK INSULATION
  - BJ - BRICK JOINT
  - BK - BRICK KEY
  - BL - BRICK LATH
  - BM - BRICK MASONRY
  - BN - BRICK NAIL
  - BO - BRICK ORIENT
  - BP - BRICK PATTERN
  - BQ - BRICK QUANTITY
  - BR - BRICK RADIUS
  - BS - BRICK SIZE
  - BT - BRICK TYPING
  - BU - BRICK UNIT
  - BV - BRICK VENT
  - BW - BRICK WALL
  - BX - BRICK X
  - BY - BRICK Y
  - BZ - BRICK Z
  - CA - CONCRETE
  - CB - CONCRETE BLOCK
  - CC - CONCRETE CURB
  - CD - CONCRETE DRAIN
  - CE - CONCRETE EDGE
  - CF - CONCRETE FINISH
  - CG - CONCRETE GROUND
  - CH - CONCRETE HOLLOW
  - CI - CONCRETE INSULATION
  - CJ - CONCRETE JOINT
  - CK - CONCRETE KEY
  - CL - CONCRETE LATH
  - CM - CONCRETE MASONRY
  - CN - CONCRETE NAIL
  - CO - CONCRETE ORIENT
  - CP - CONCRETE PATTERN
  - CQ - CONCRETE QUANTITY
  - CR - CONCRETE RADIUS
  - CS - CONCRETE SIZE
  - CT - CONCRETE TYPING
  - CU - CONCRETE UNIT
  - CV - CONCRETE VENT
  - CW - CONCRETE WALL
  - CX - CONCRETE X
  - CY - CONCRETE Y
  - CZ - CONCRETE Z
  - DA - DRAINAGE
  - DB - DRAINAGE BLOCK
  - DC - DRAINAGE CURB
  - DD - DRAINAGE DRAIN
  - DE - DRAINAGE EDGE
  - DF - DRAINAGE FINISH
  - DG - DRAINAGE GROUND
  - DH - DRAINAGE HOLLOW
  - DI - DRAINAGE INSULATION
  - DJ - DRAINAGE JOINT
  - DK - DRAINAGE KEY
  - DL - DRAINAGE LATH
  - DM - DRAINAGE MASONRY
  - DN - DRAINAGE NAIL
  - DO - DRAINAGE ORIENT
  - DP - DRAINAGE PATTERN
  - DQ - DRAINAGE QUANTITY
  - DR - DRAINAGE RADIUS
  - DS - DRAINAGE SIZE
  - DT - DRAINAGE TYPING
  - DU - DRAINAGE UNIT
  - DV - DRAINAGE VENT
  - DW - DRAINAGE WALL
  - DX - DRAINAGE X
  - DY - DRAINAGE Y
  - DX - DRAINAGE X
  - DY - DRAINAGE Y
  - DZ - DRAINAGE Z

SCALE: 1/16" = 1'-0"

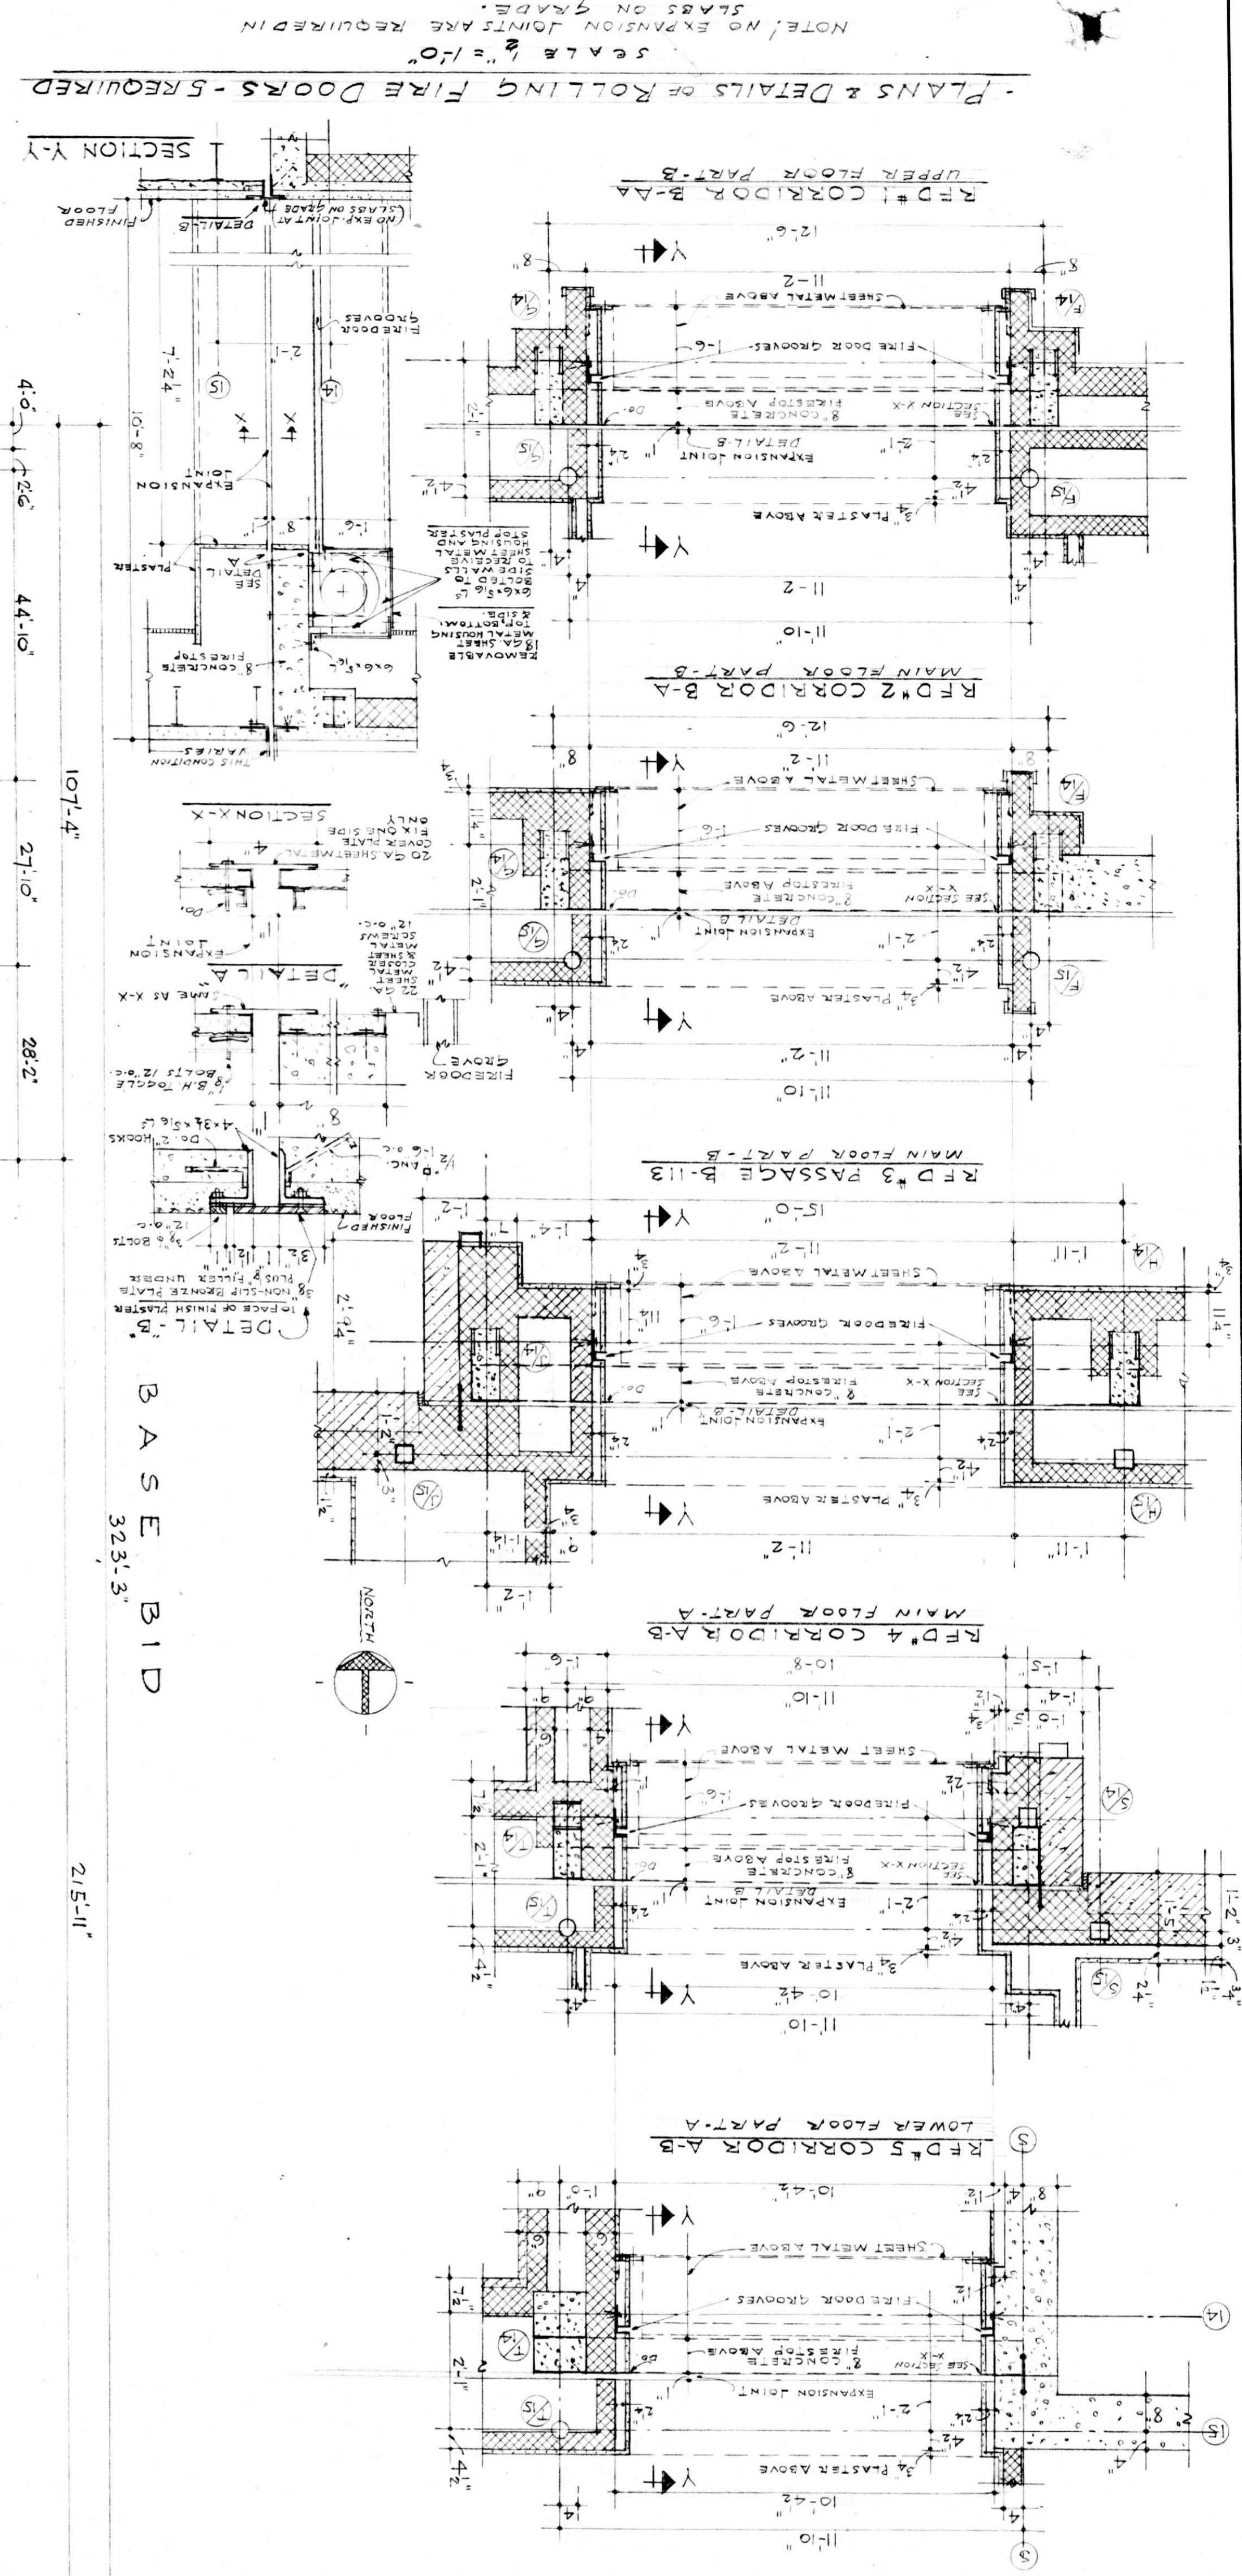

ALTERNATE NO. 2