

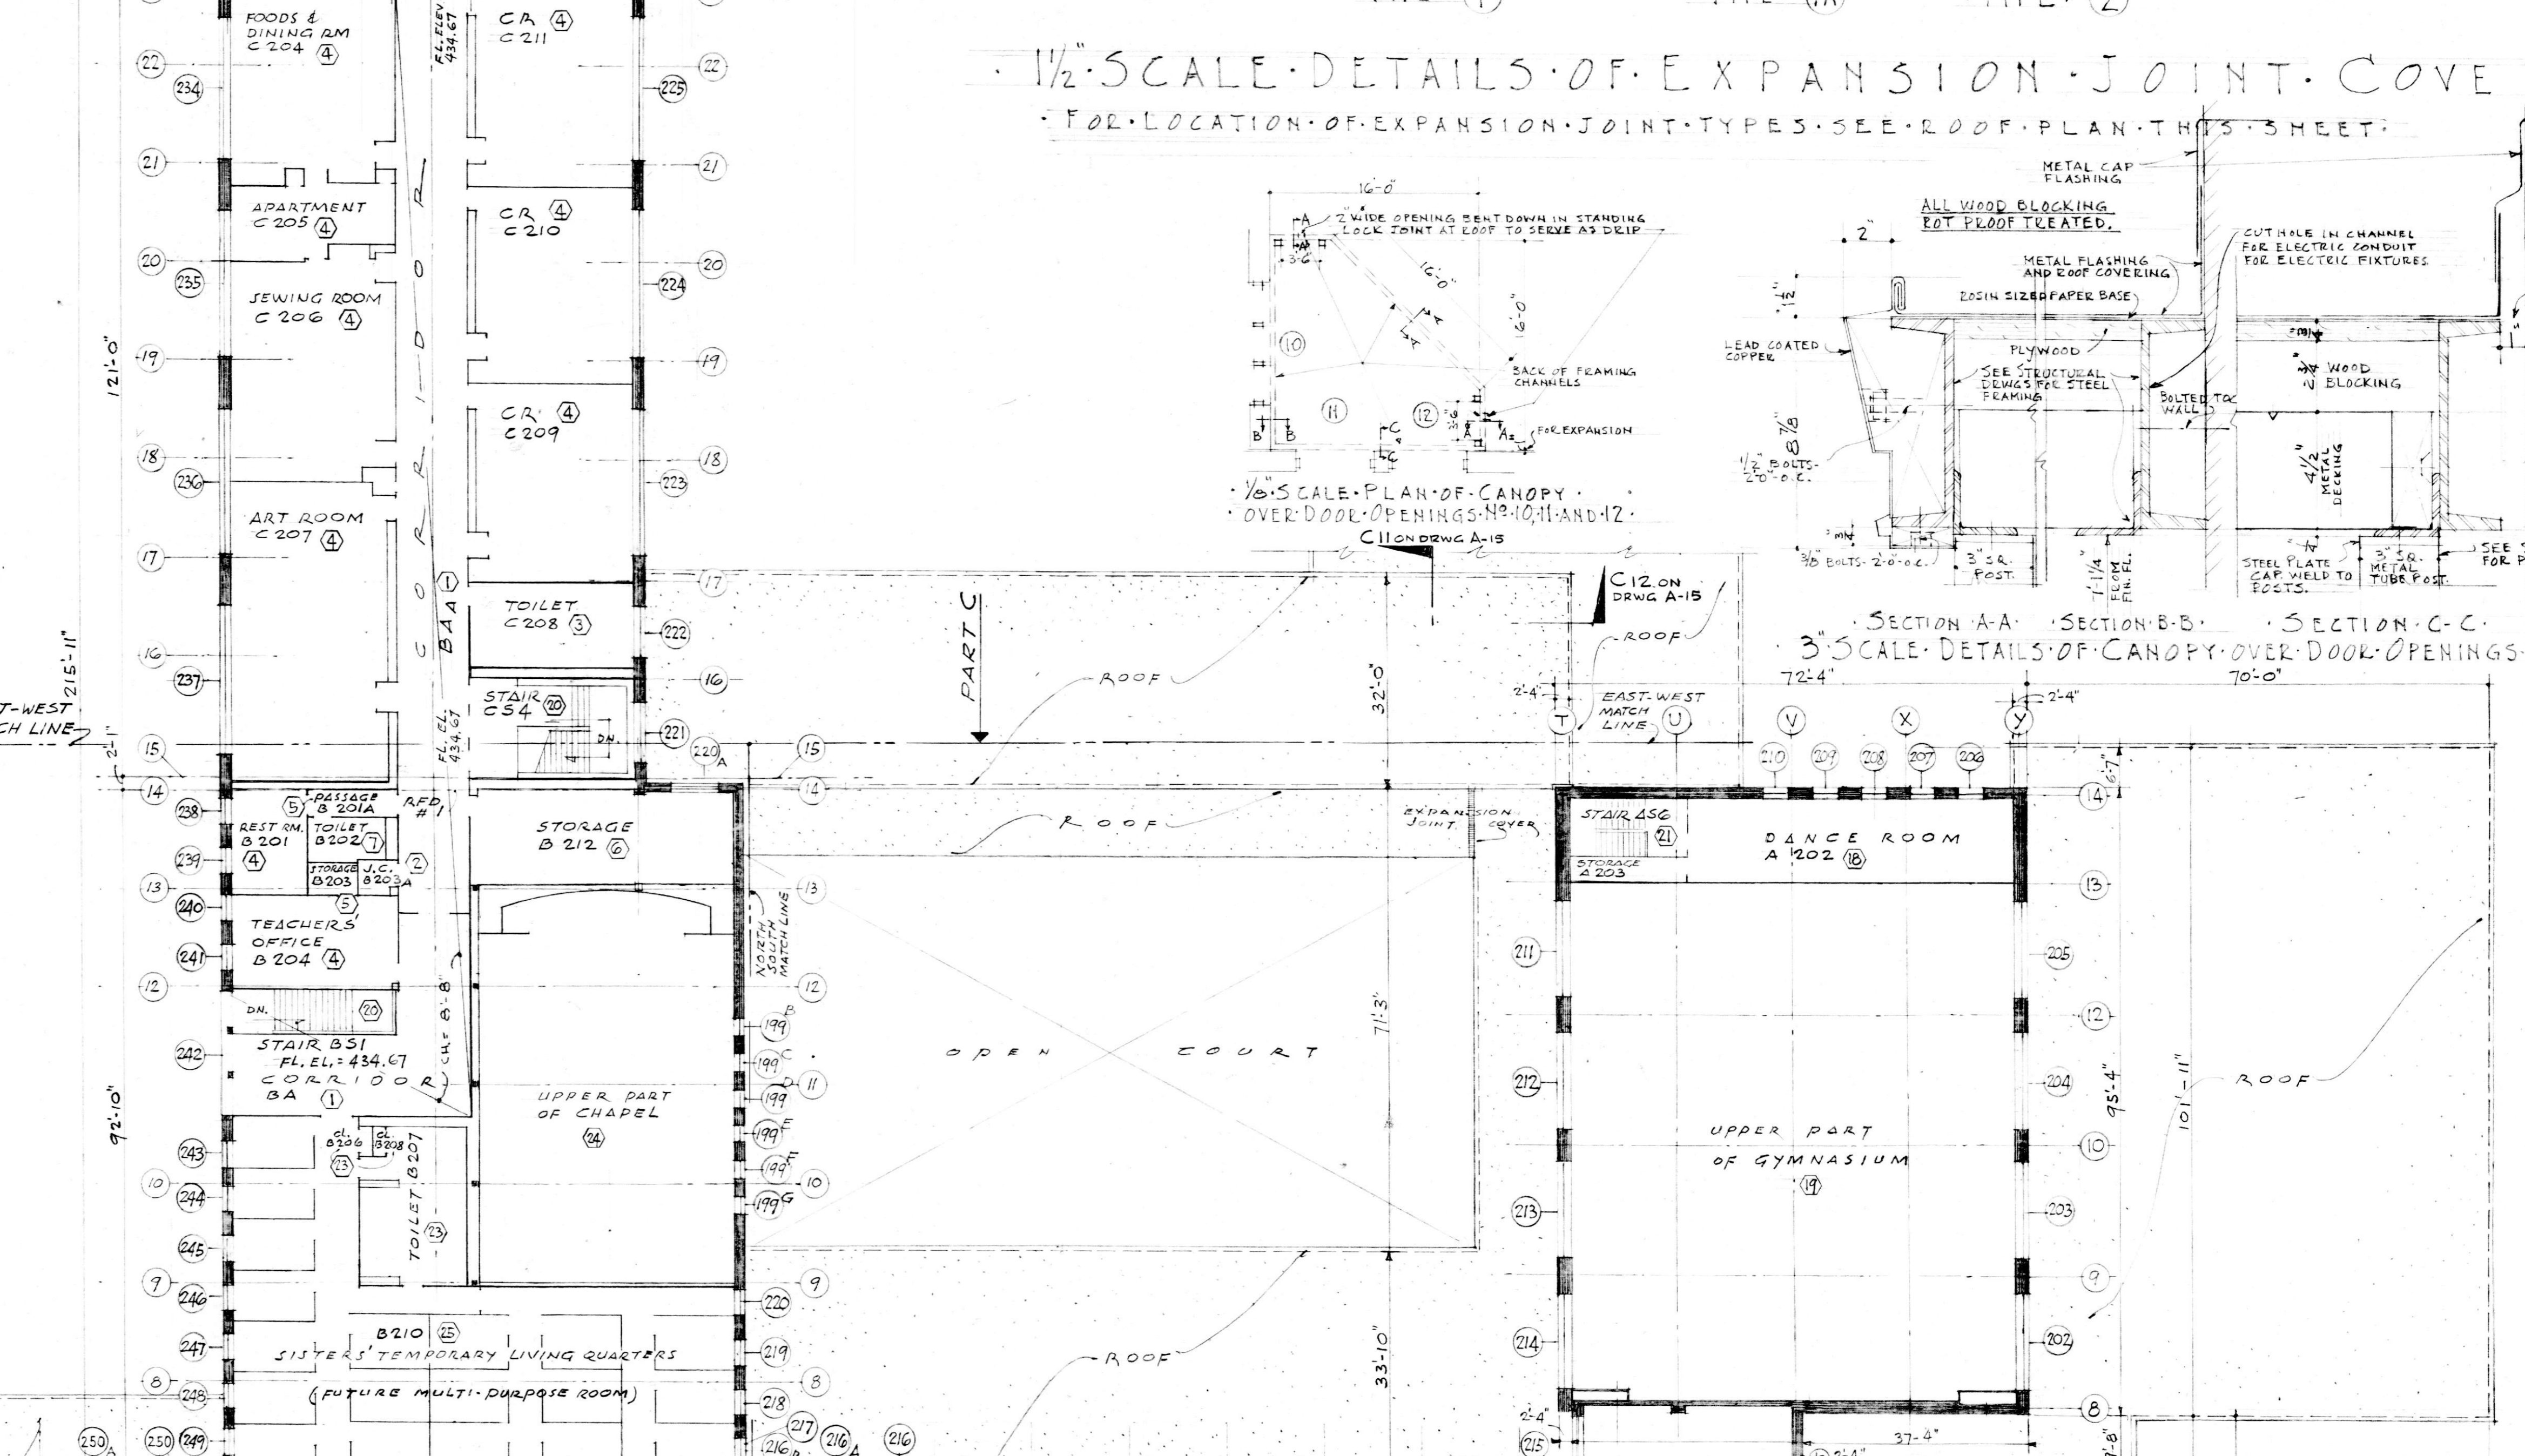
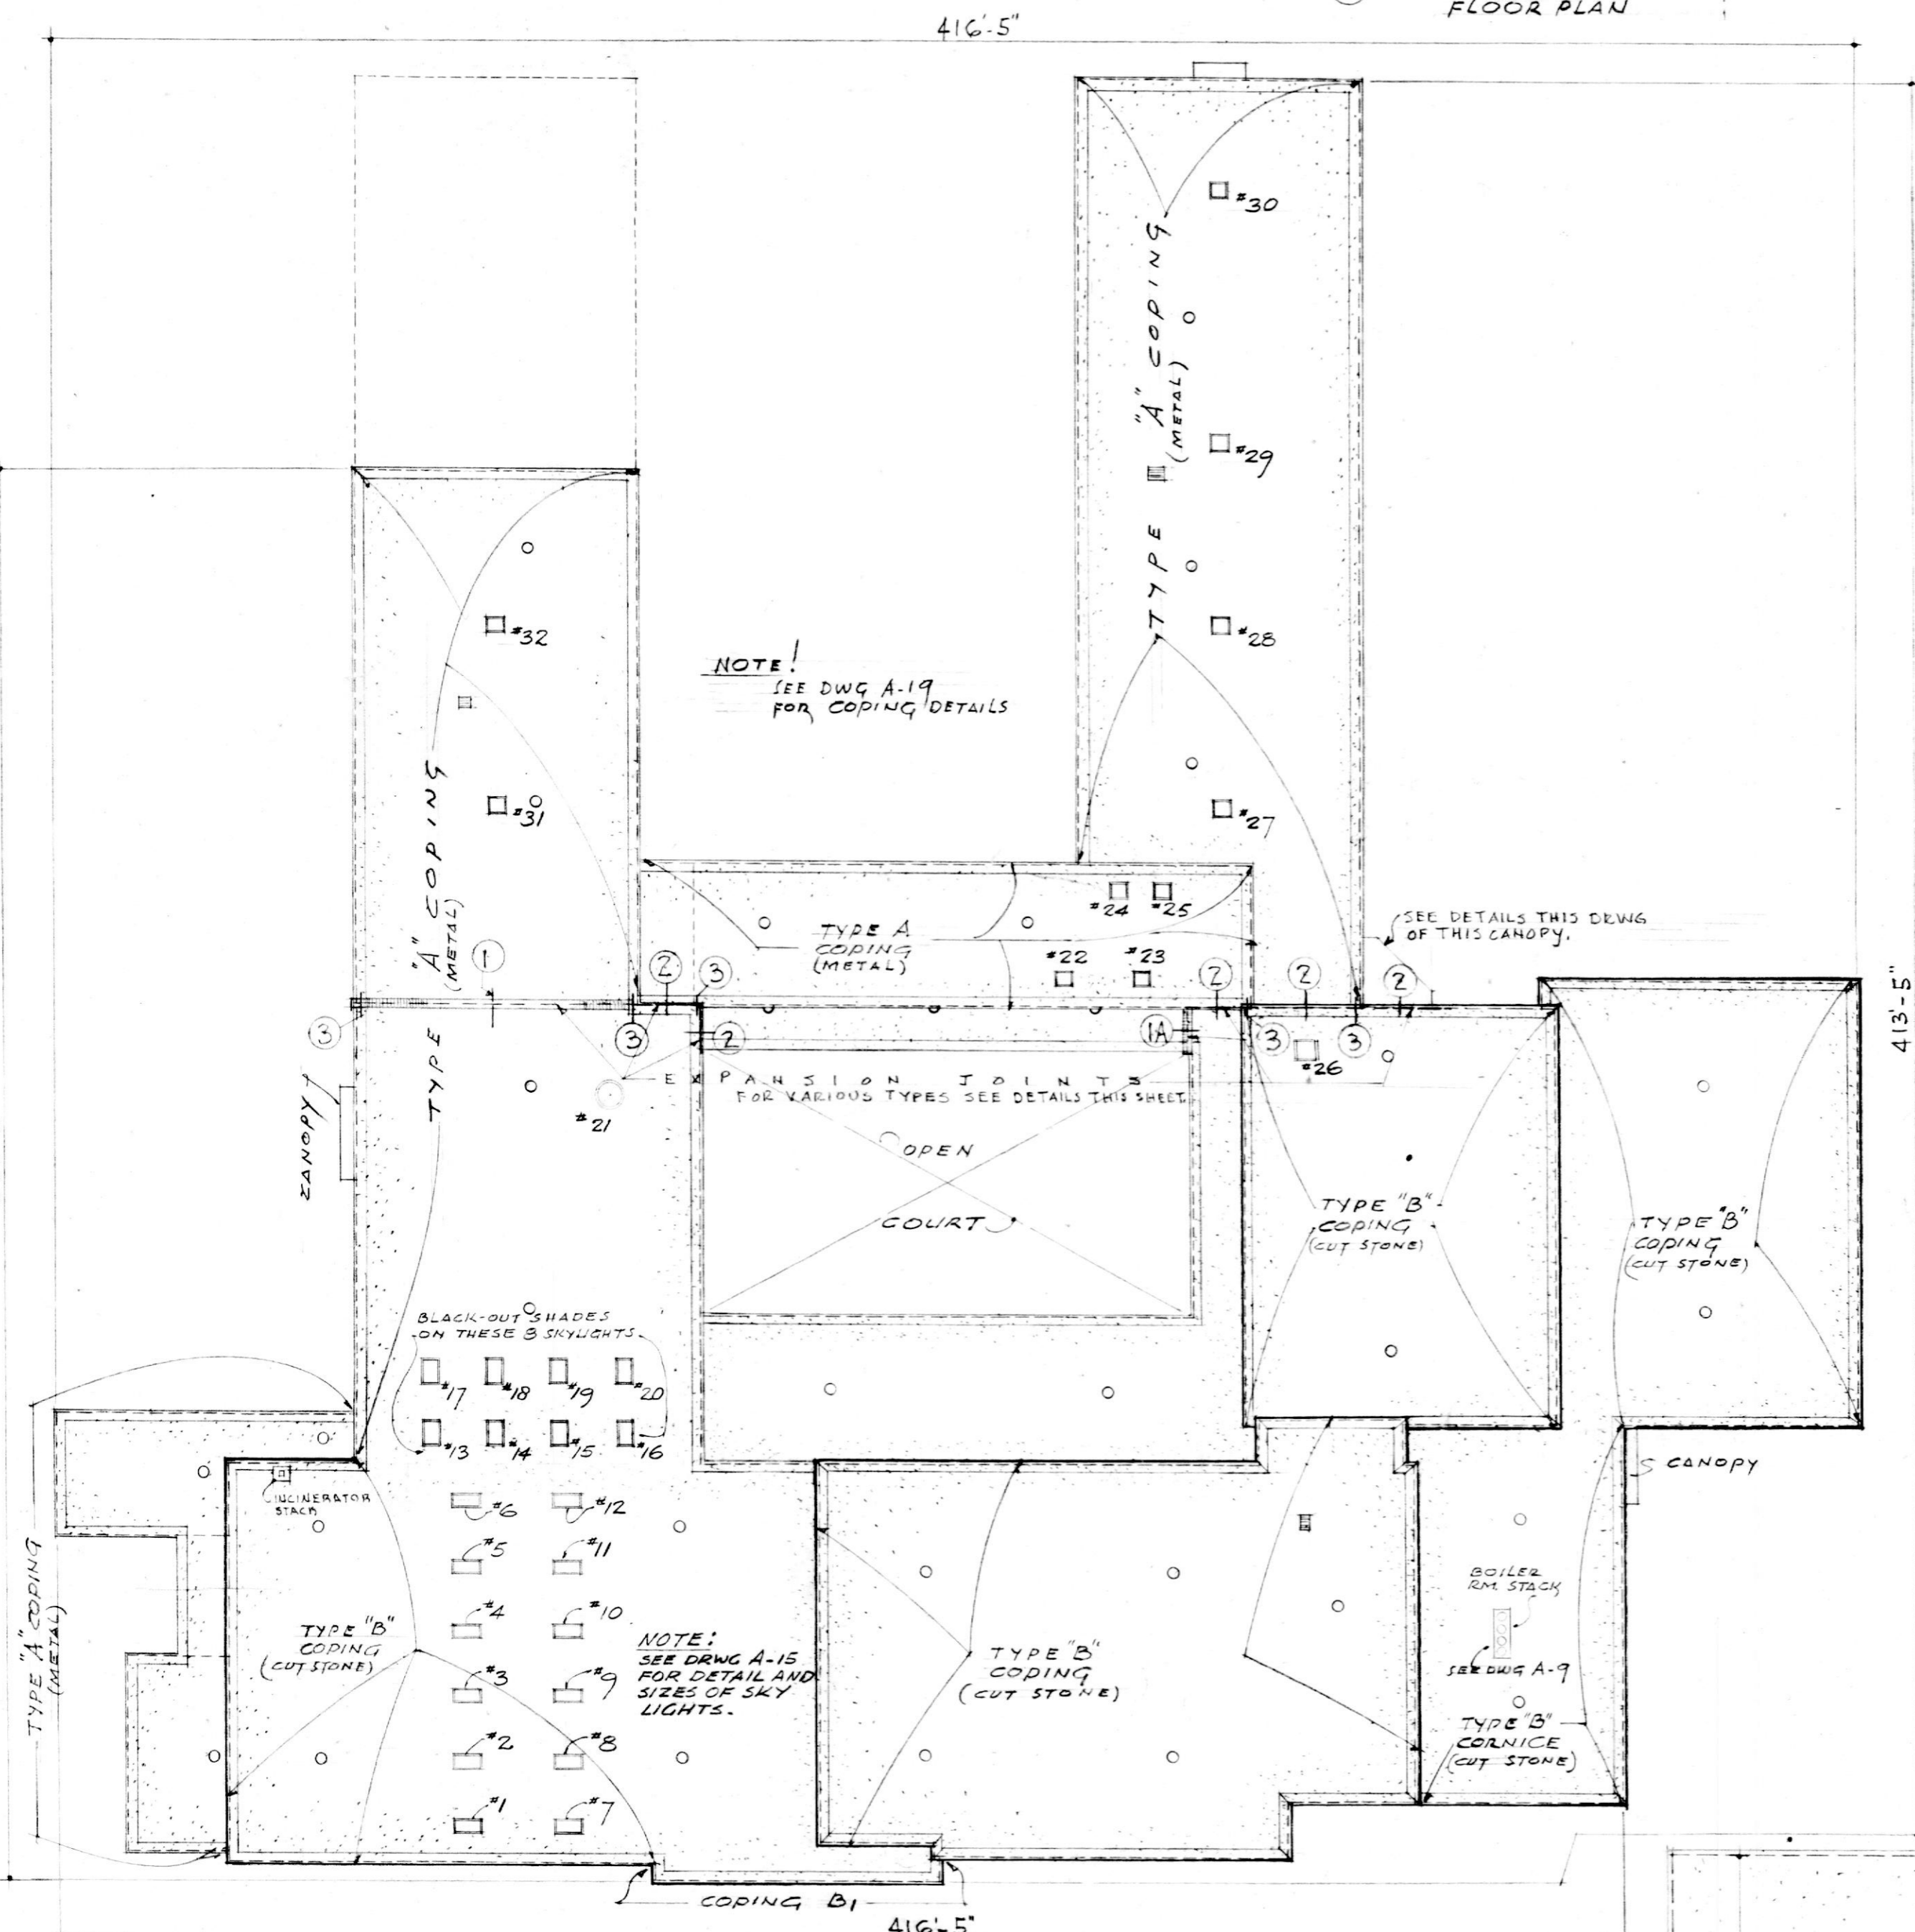
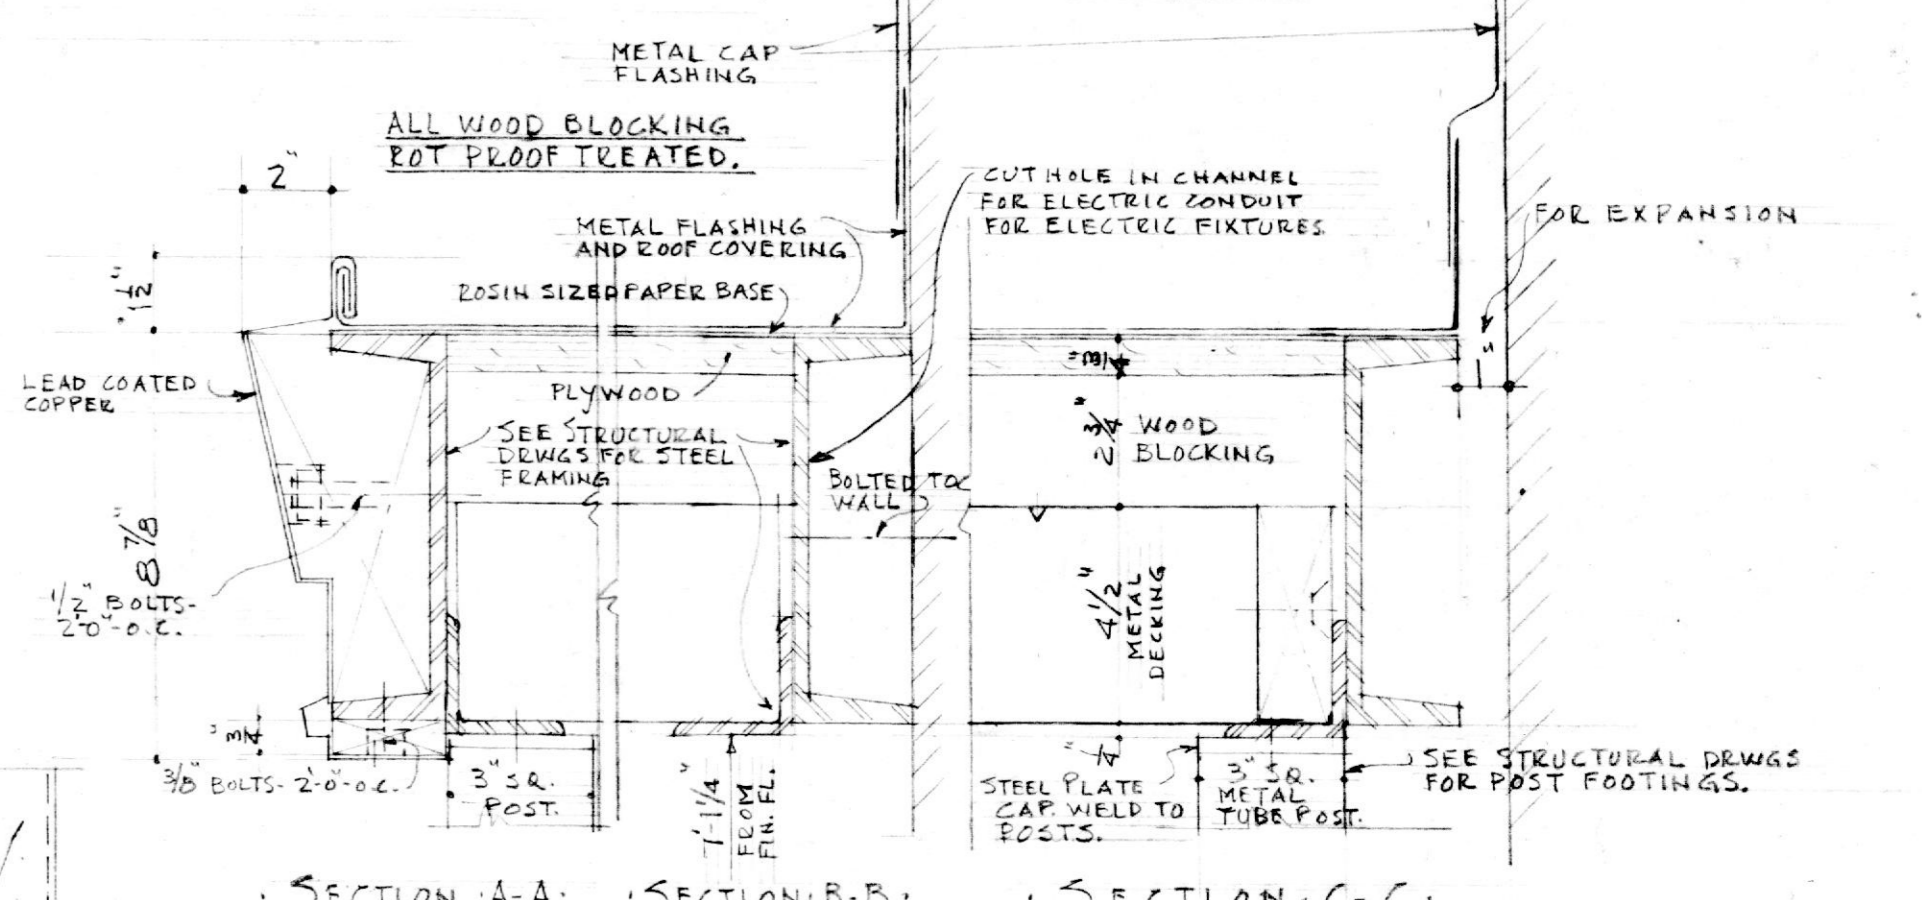
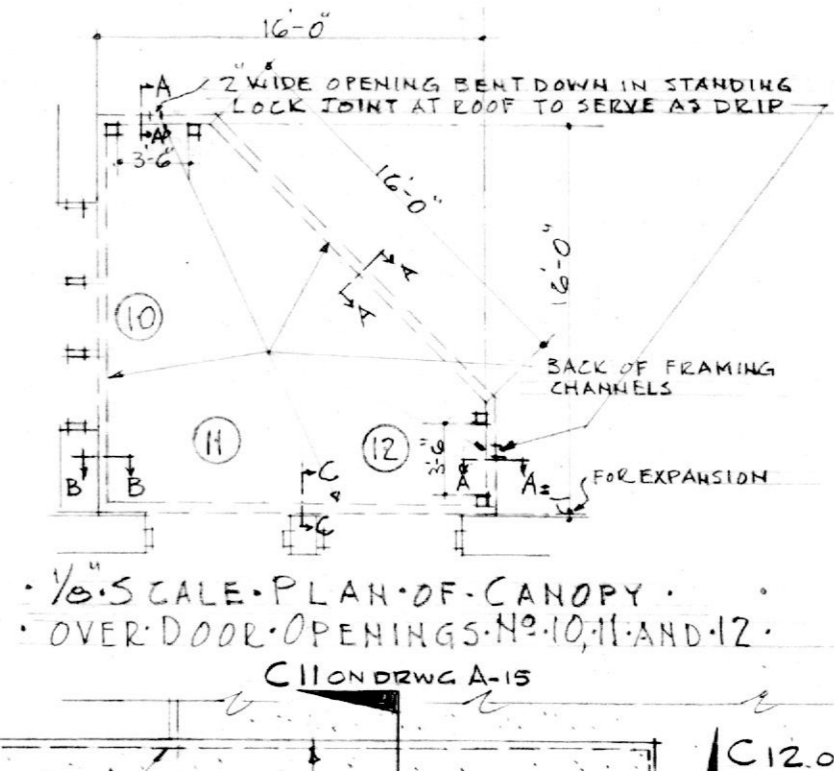


1/2" SCALE DETAILS OF EXPANSION JOINT COVE
FOR LOCATION OF EXPANSION JOINT TYPES SEE ROOF PLAN THIS SHEET

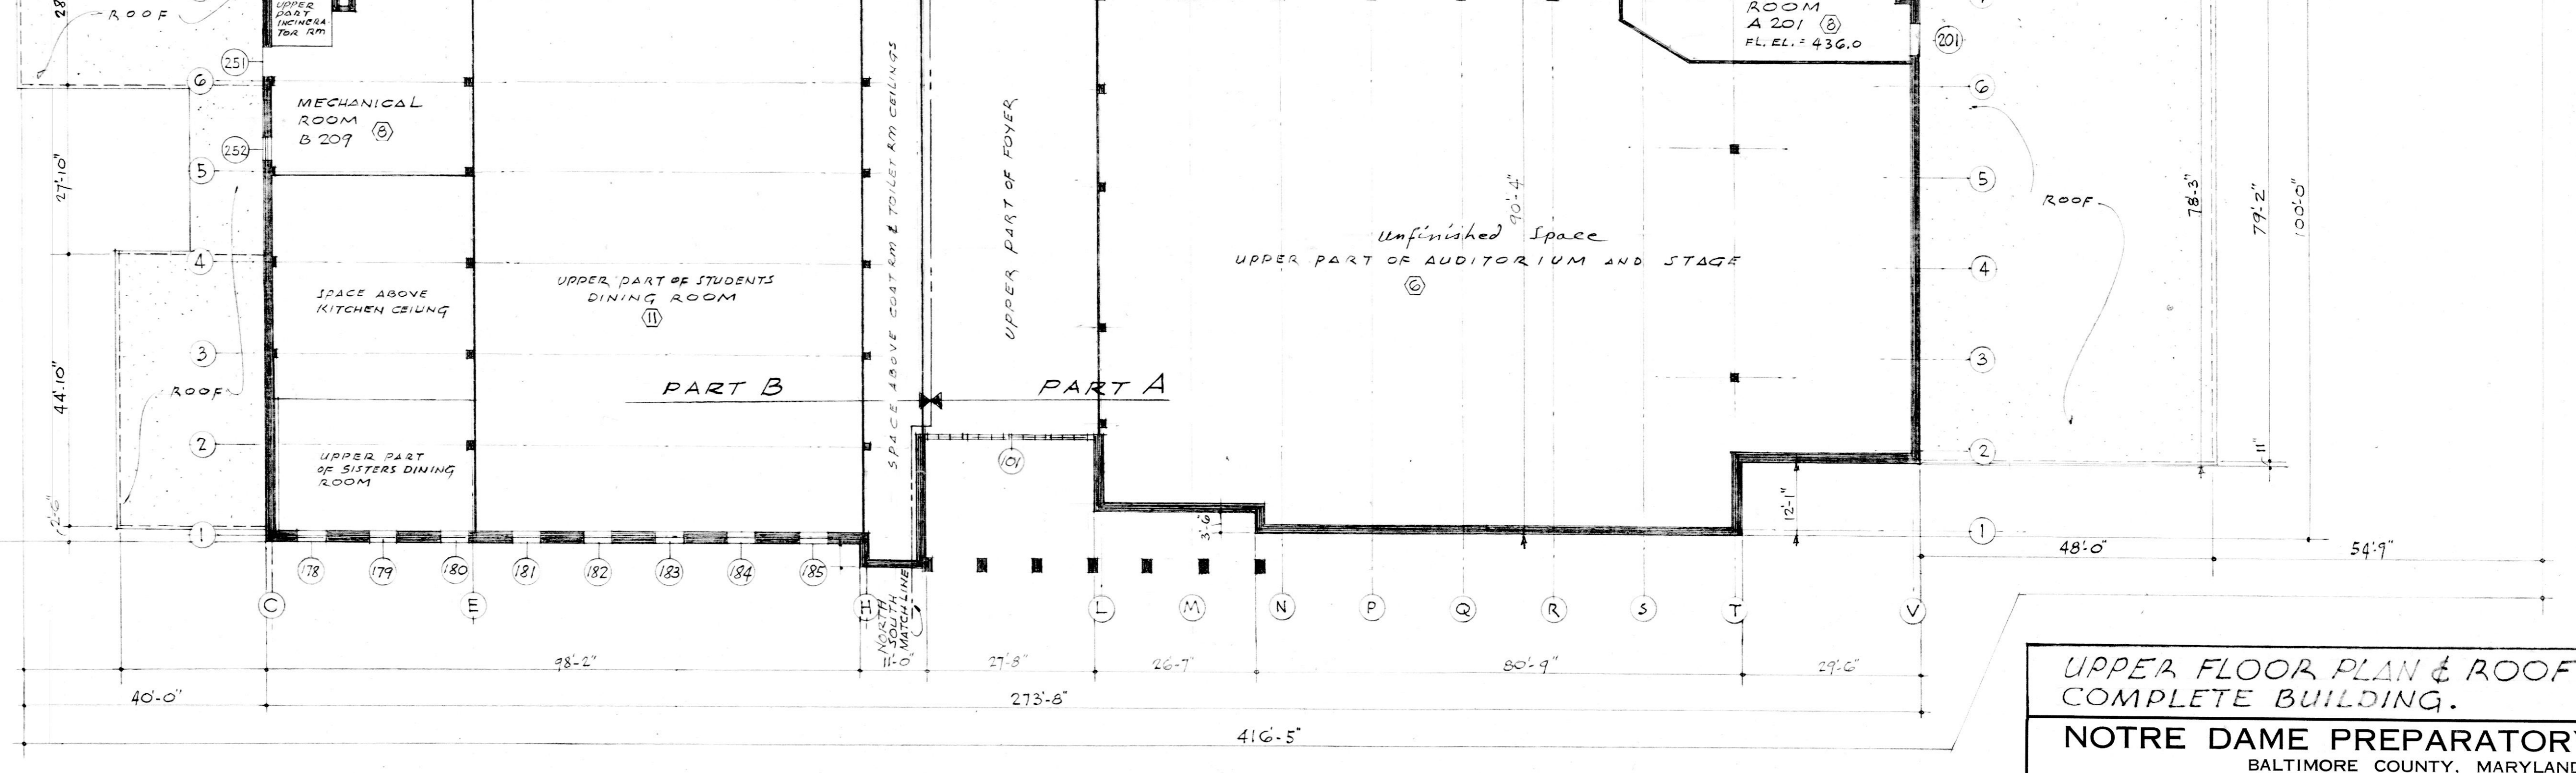

ROOF PLAN COMPLETE BUILDING
1/32 INCH = 1 FOOT

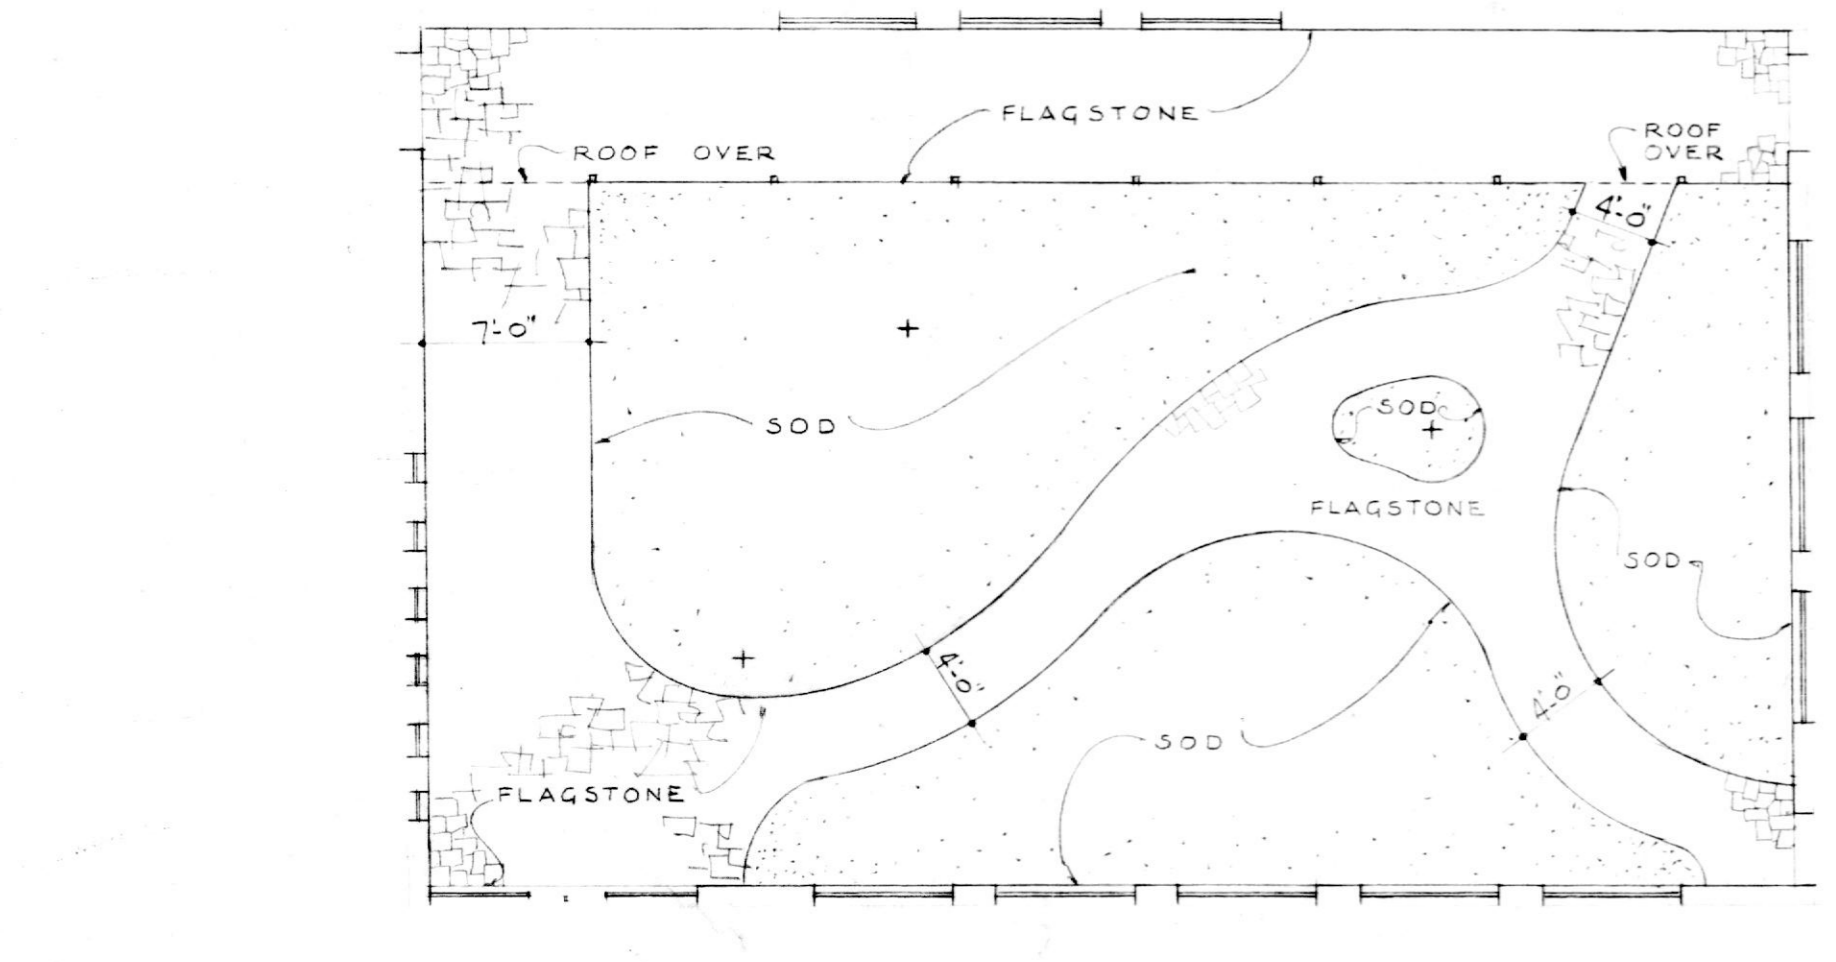

UPPER FLOOR PLAN
SCALE 1/16 INCH = 1 FOOT

FLOOR ELEVATION = 434.67

UPPER FLOOR PLAN & ROOF PLAN - COMPLETE BUILDING
NOTRE DAME PREPARATORY SCHOOL
BALTIMORE COUNTY, MARYLAND
UPPER SCHOOL
FOR THE
SCHOOL SISTERS OF NOTRE DAME

| | |
|---|-------------------------------------|
| TAYLOR AND FISHER, ARCHITECTS D. K. ESTE FISHER, JR., F.A.I.A. - WARREN A. BOWENSOCK, A.I.A. 130 W. HAMILTON ST., BALTIMORE 1, MD. | JOB NO. 1115 DATE: APRIL 1, 1959 |
| VAN RENSSELAER P. SAXE - STRUCTURAL ENGINEER | DRAWING NUMBER A-5 |
| HENRY ADAMS, INC. - MECHANICAL ENGINEERS | THIS PRINT ISSUED: APR 7 1959 |
| MARTIN FUNNELL - LANDSCAPE ARCHITECT | |