





TYPICAL TRUSS DETAILS - TRUSS T1 & T2

Schedule of Truss Web Members



Member	Size	Length	Member	Size	Length
1	2L 2 1/2 x 2 1/2	18'	10	2L 2 1/2 x 2 1/2	18'
2	2L 2 1/2 x 2 1/2	14'	11	2L 2 1/2 x 2 1/2	14'
3	Do	14'	12	Do	14'
4	Do	12'	Do	Do	12'
5	Do	12'	Do	Do	12'
6	Do	12'	Do	Do	12'
7	2L 3 1/2 x 5 1/2	14'	8	2L 3 1/2 x 5 1/2	14'
8	Do	12'	Do	Do	12'
9	Do	12'	Do	Do	12'
10	Do	12'	Do	Do	12'
11	Do	12'	Do	Do	12'
12	Do	12'	Do	Do	12'

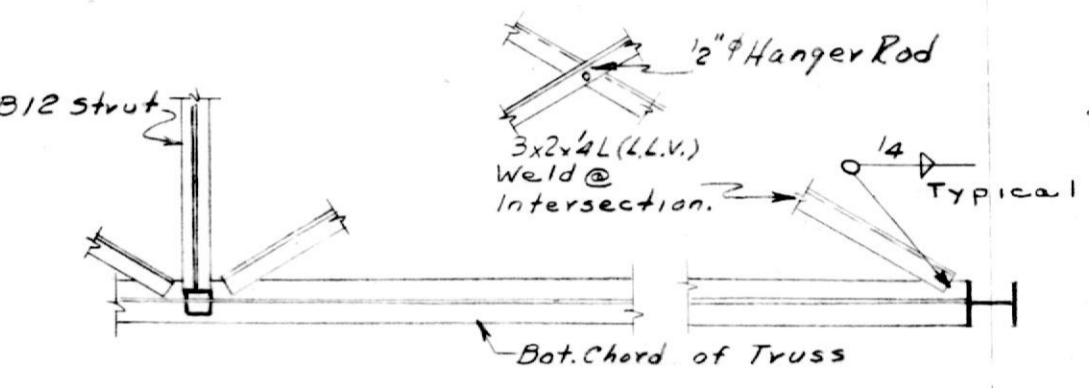


TYP HORIZONTAL BRACING

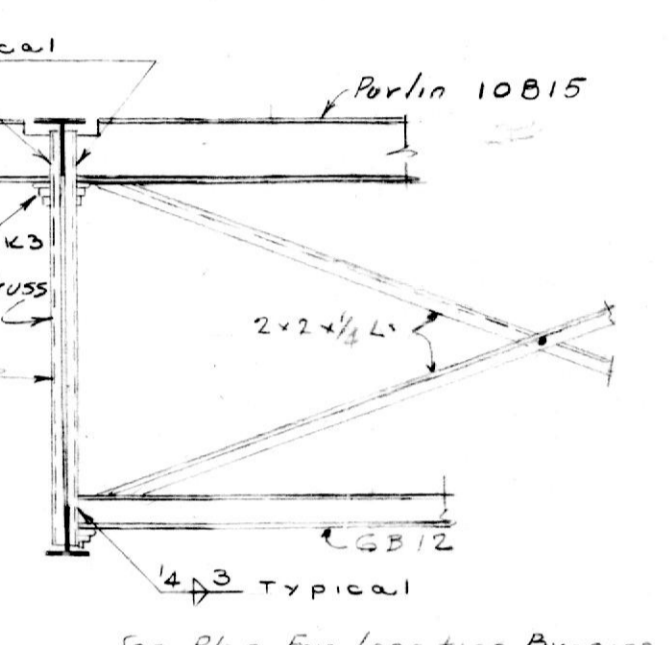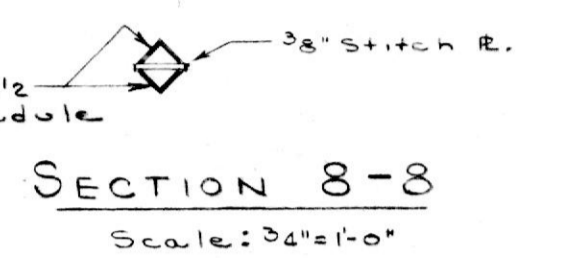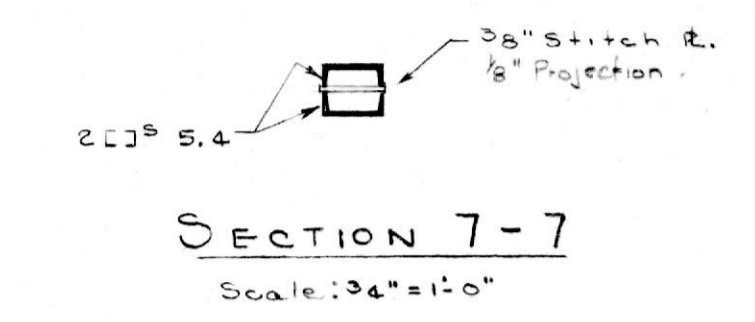

TYP VERTICAL BRACING

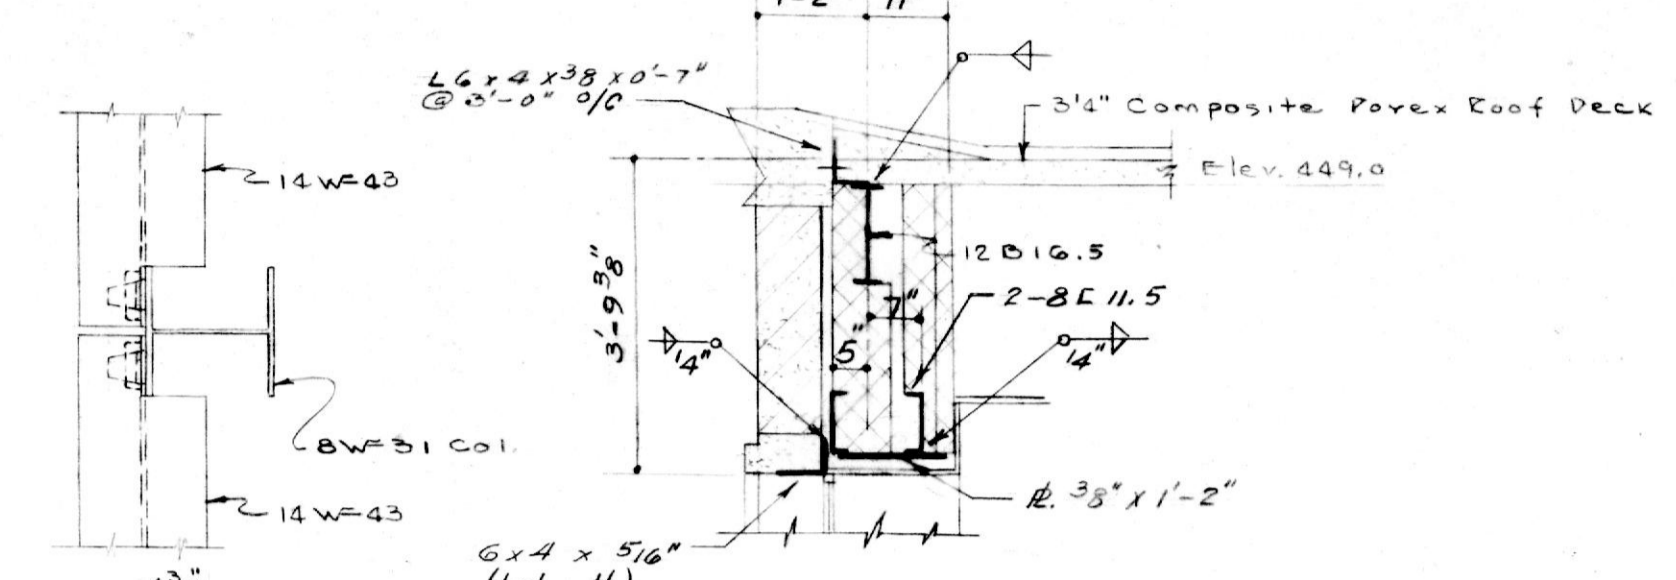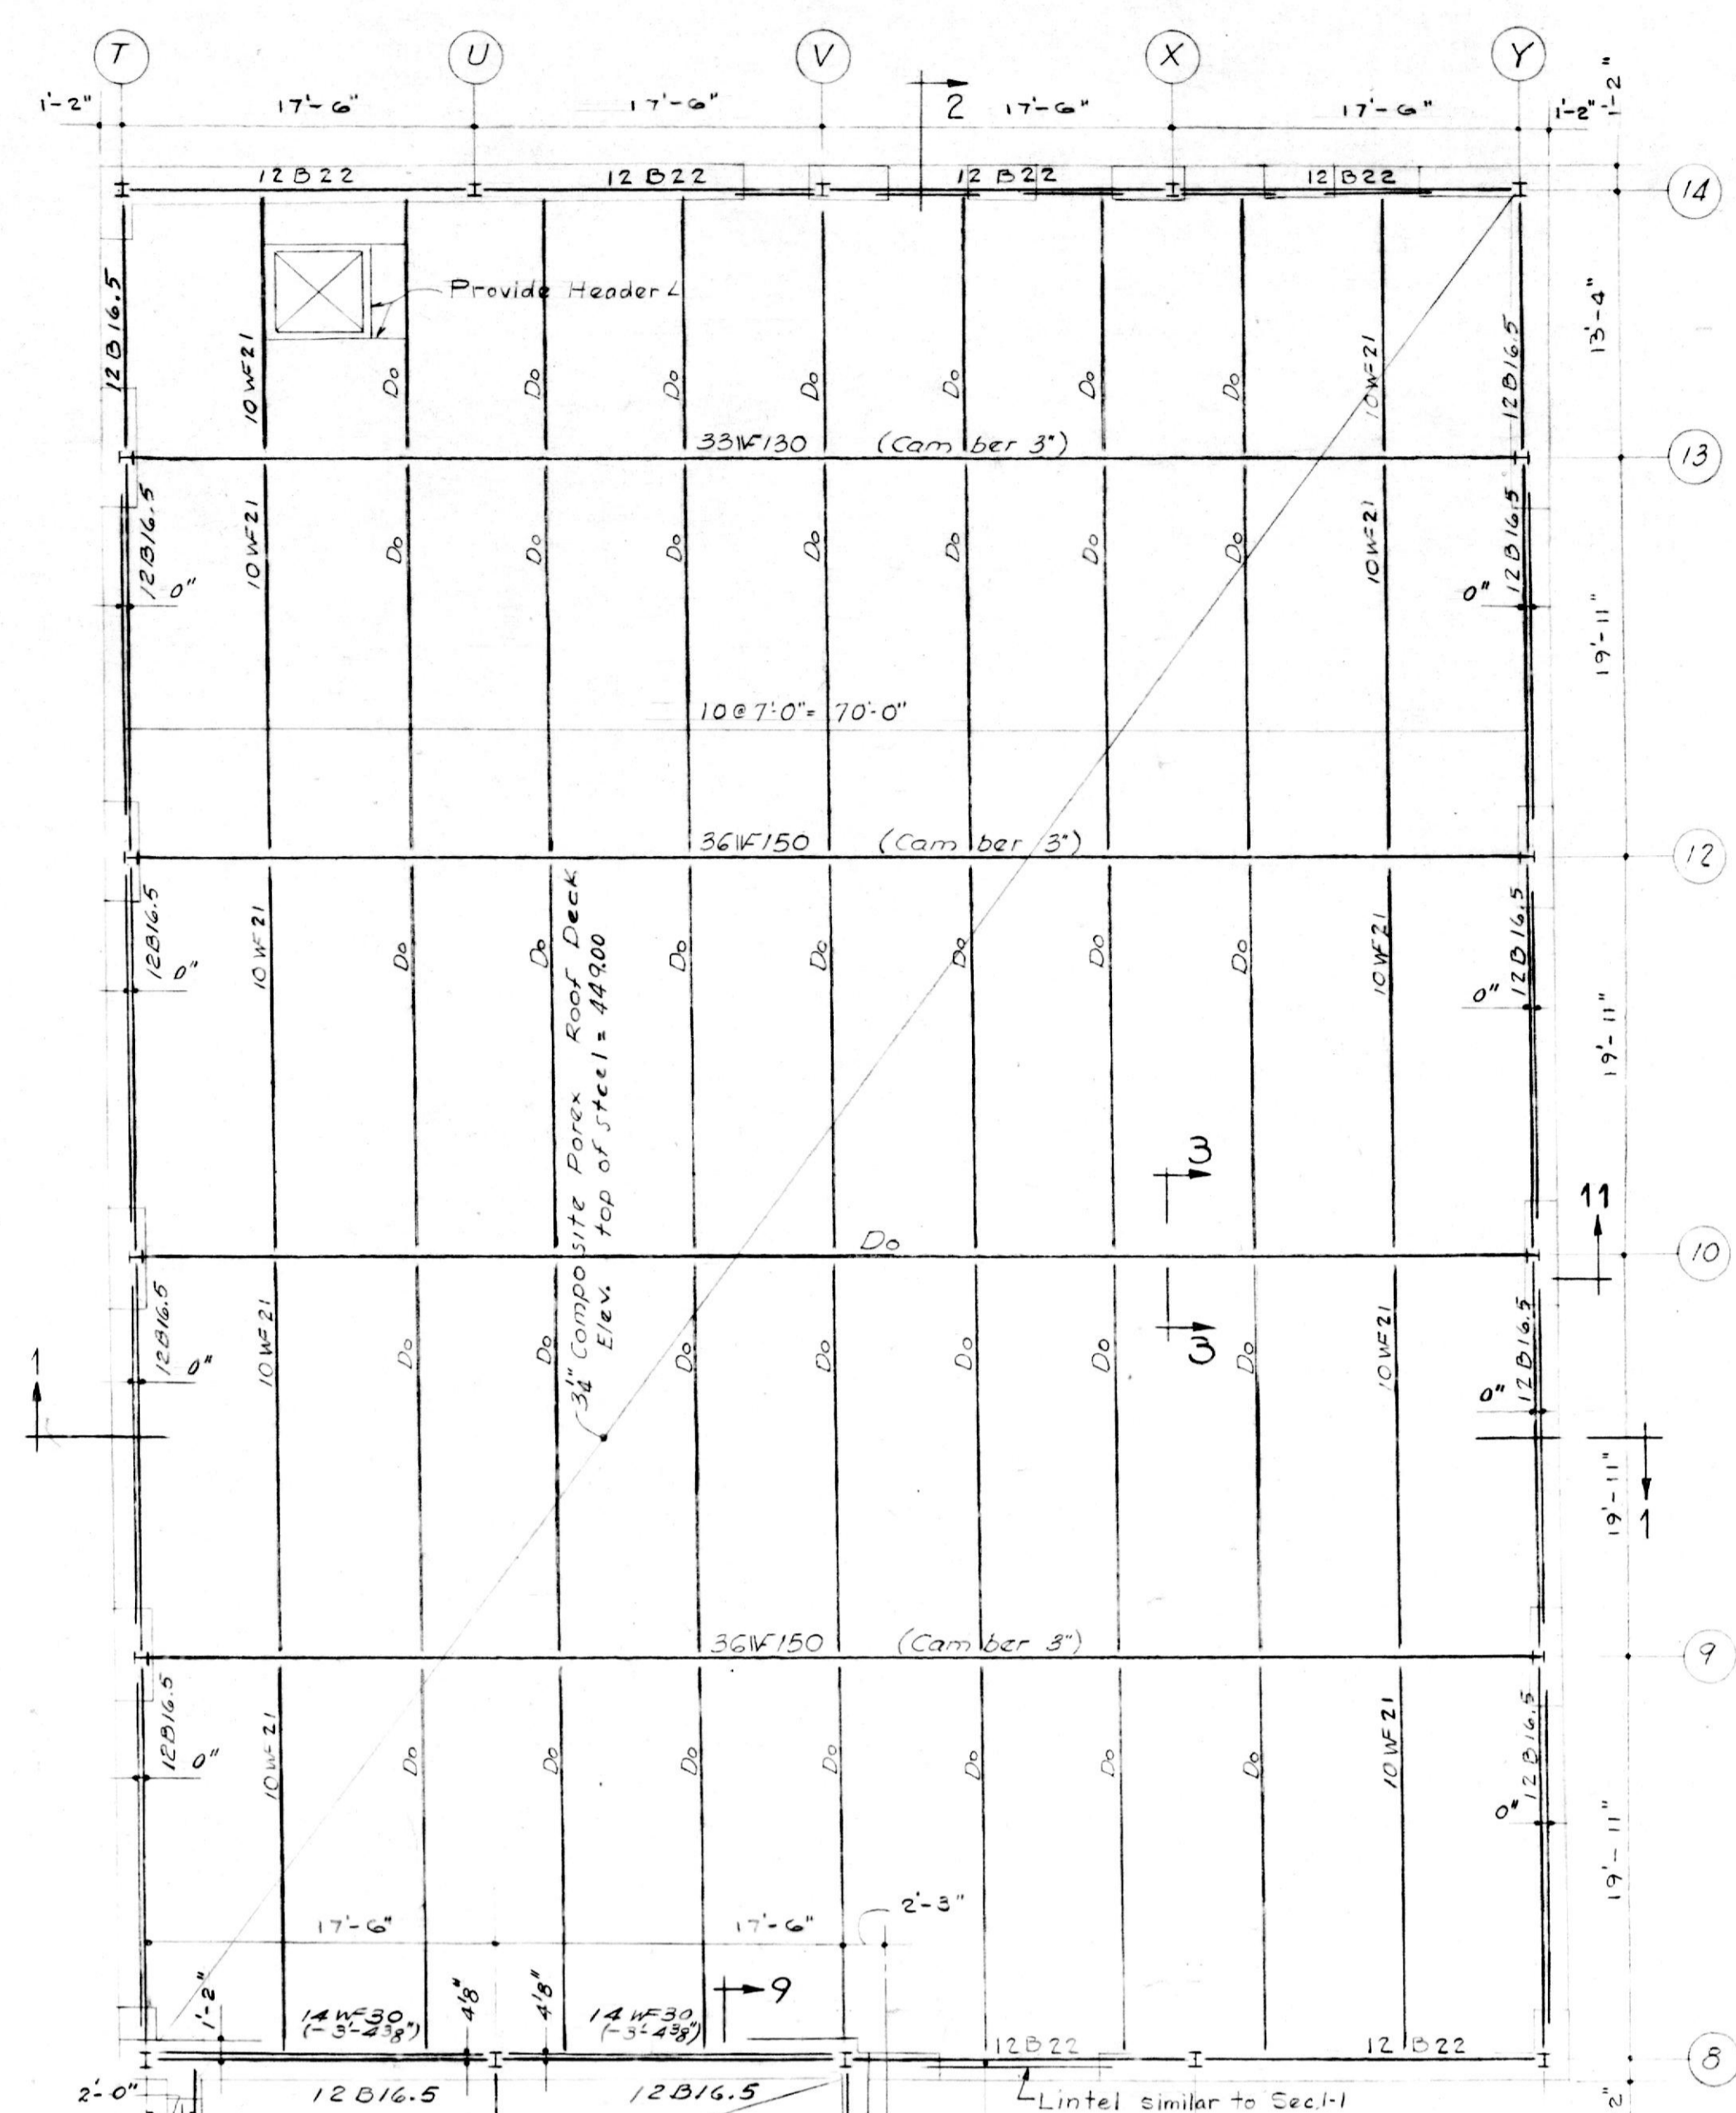


SECTION 1-1

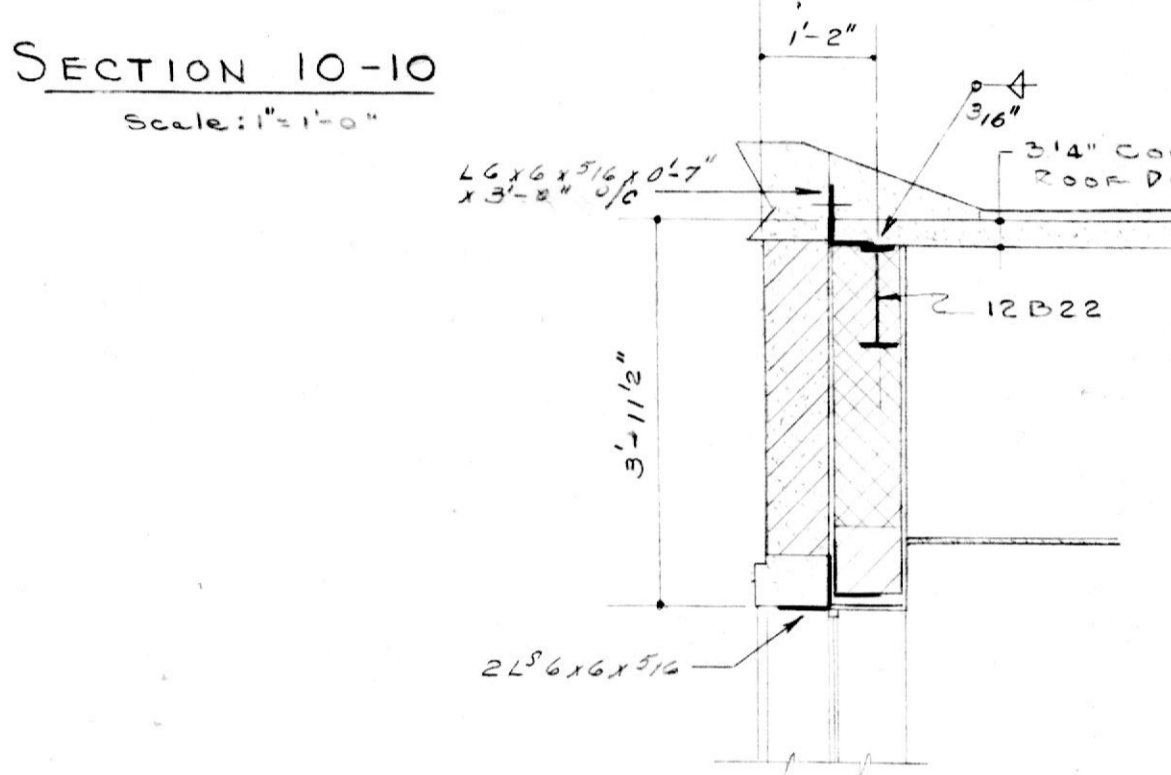



SECTION 10-10




SECTION 2-2

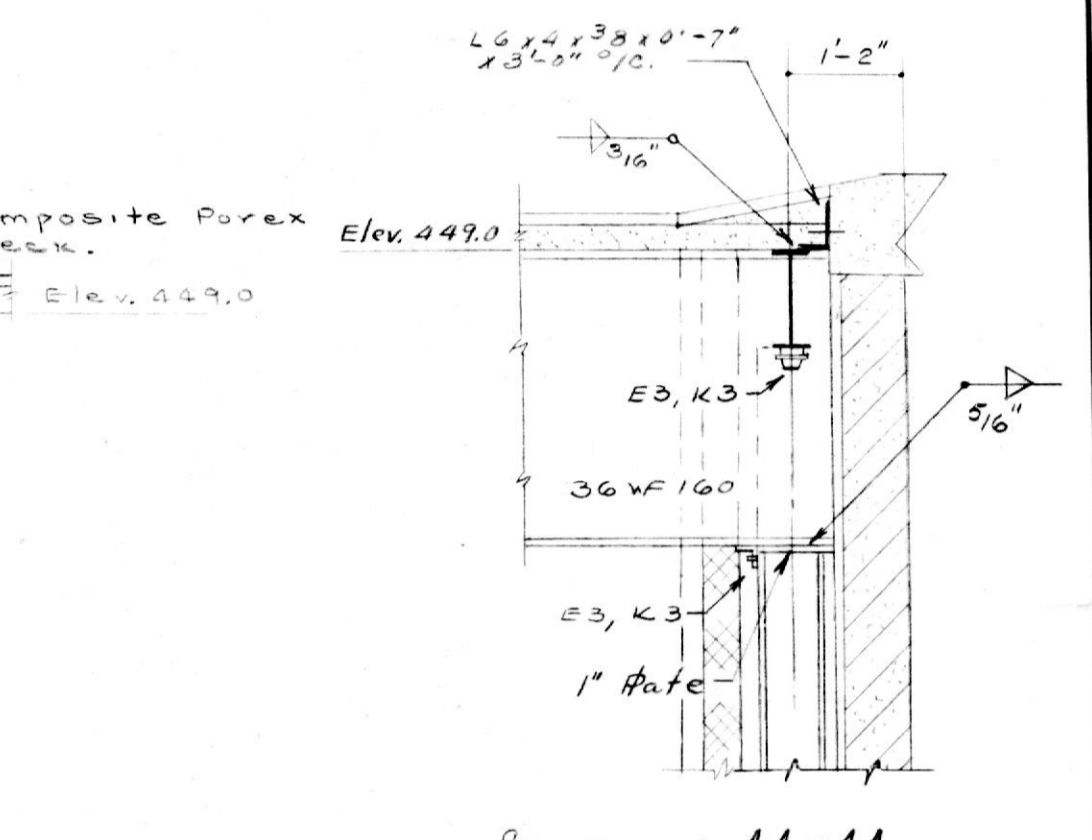


SECTION 11-11

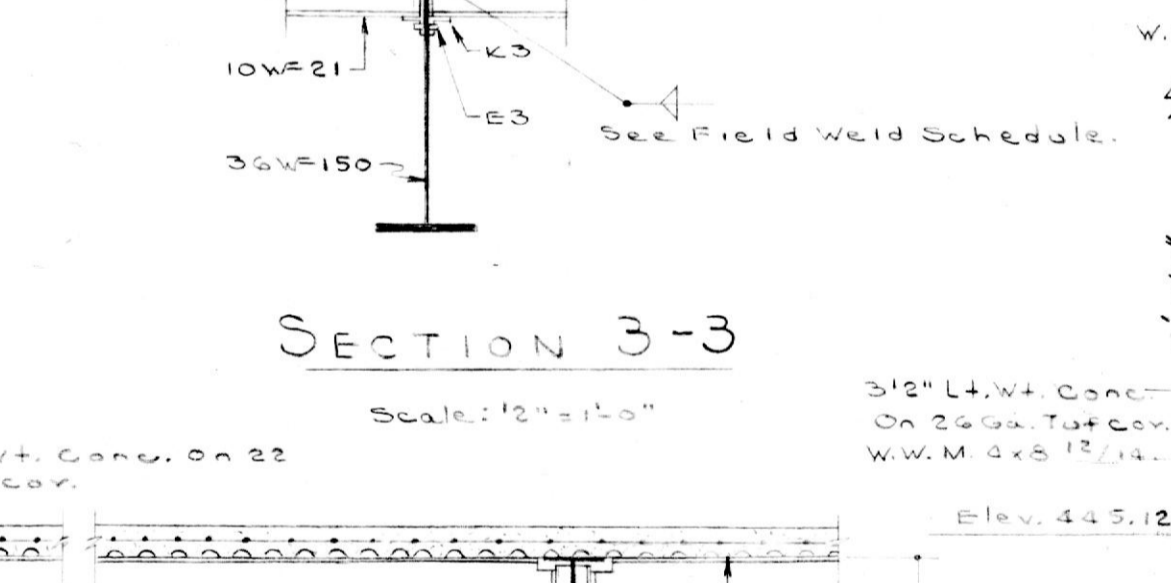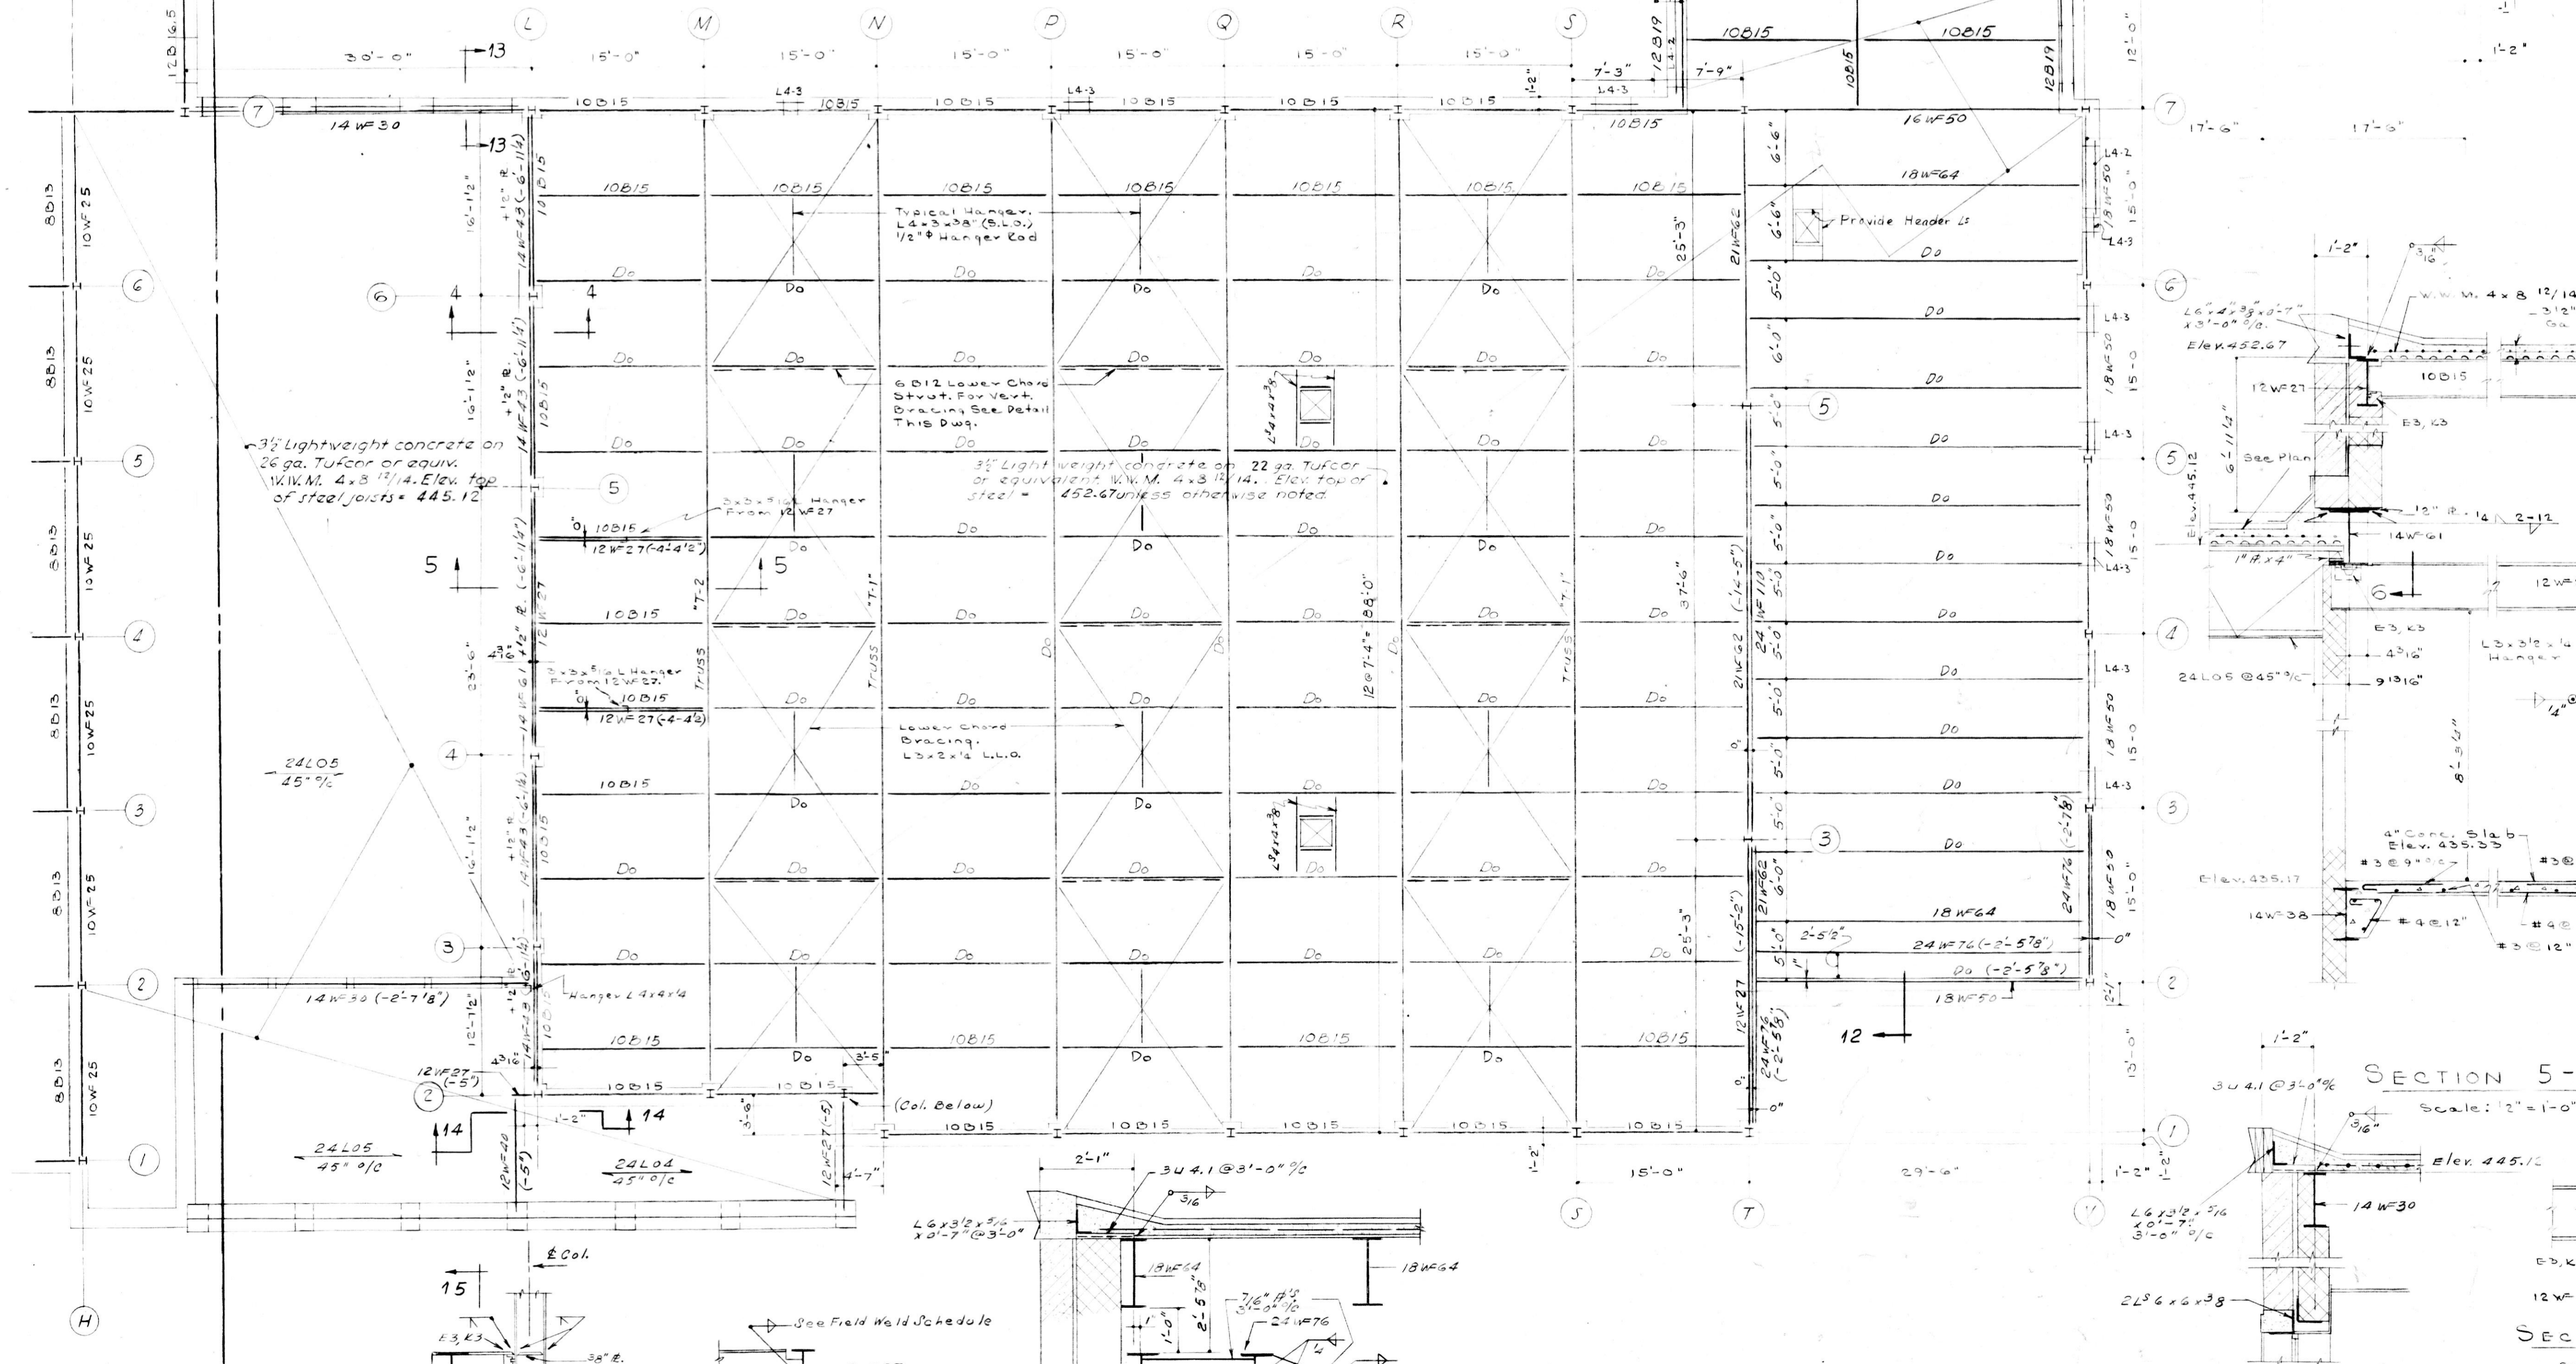


SECTION 3-3

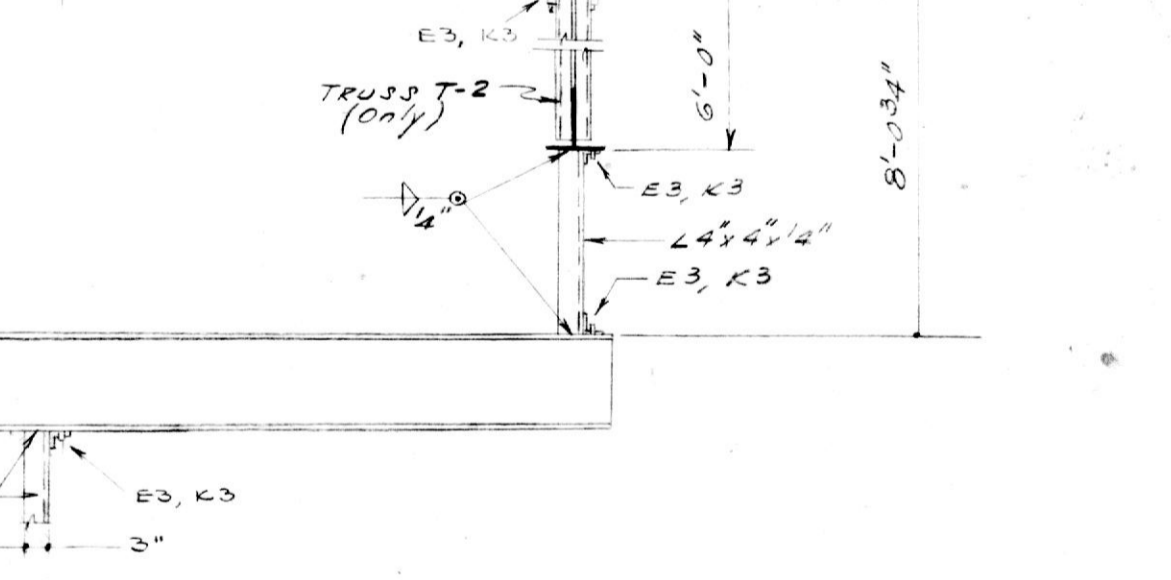

SECTION 4-4

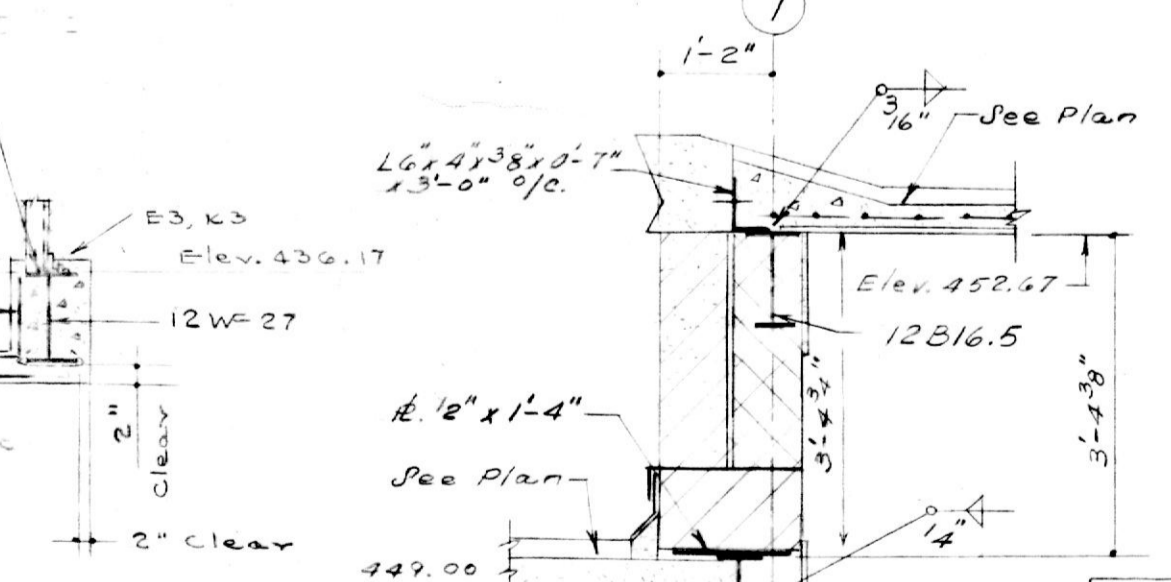


SECTION 5-5

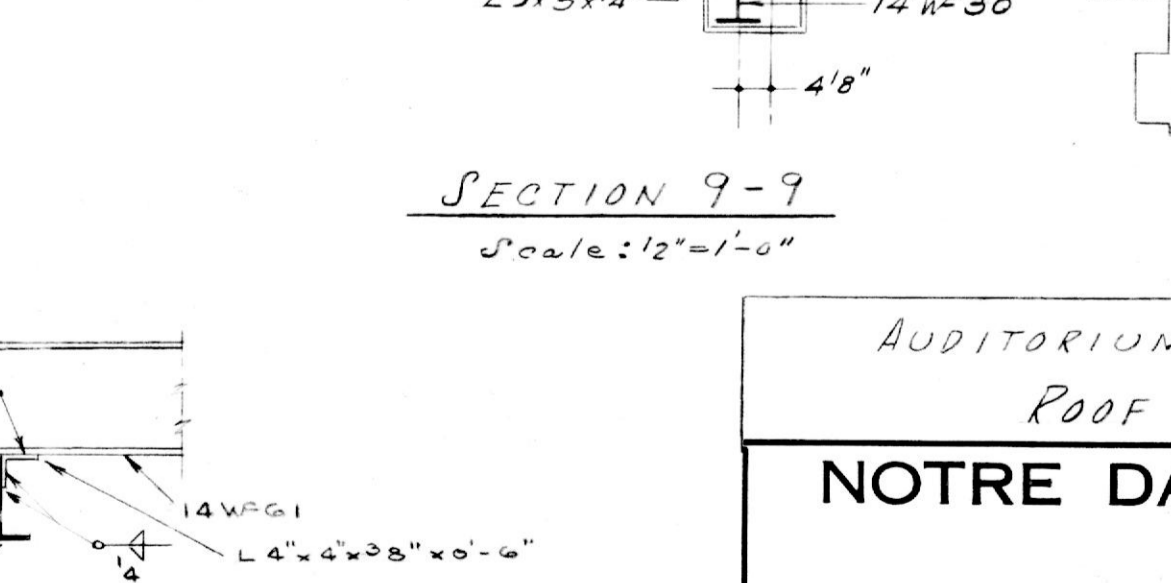


SECTION 9-9




SECTION 6-6

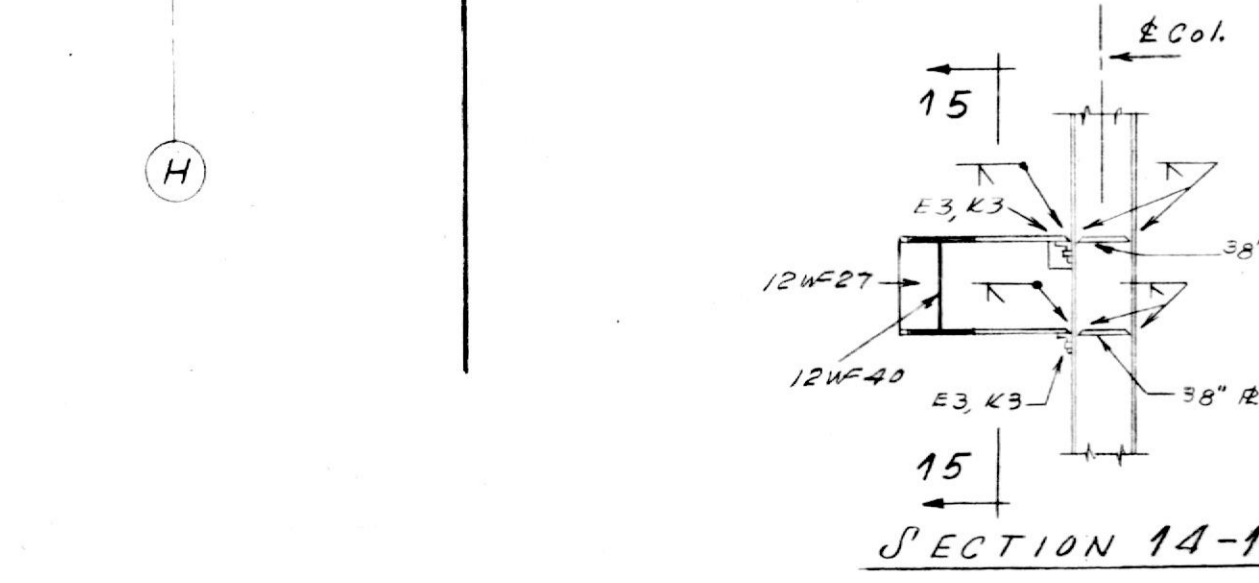

SECTION 14-14

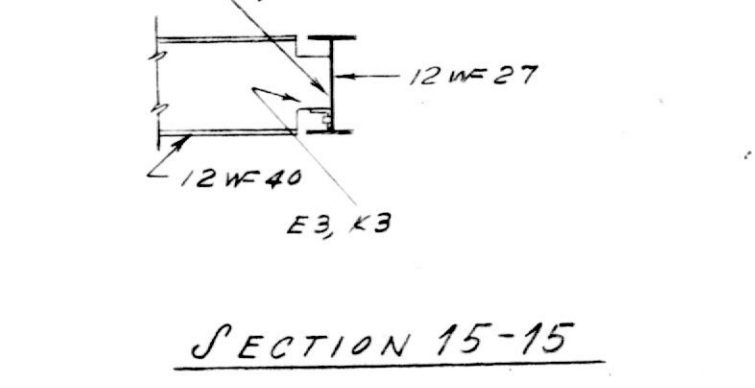

SECTION 15-15

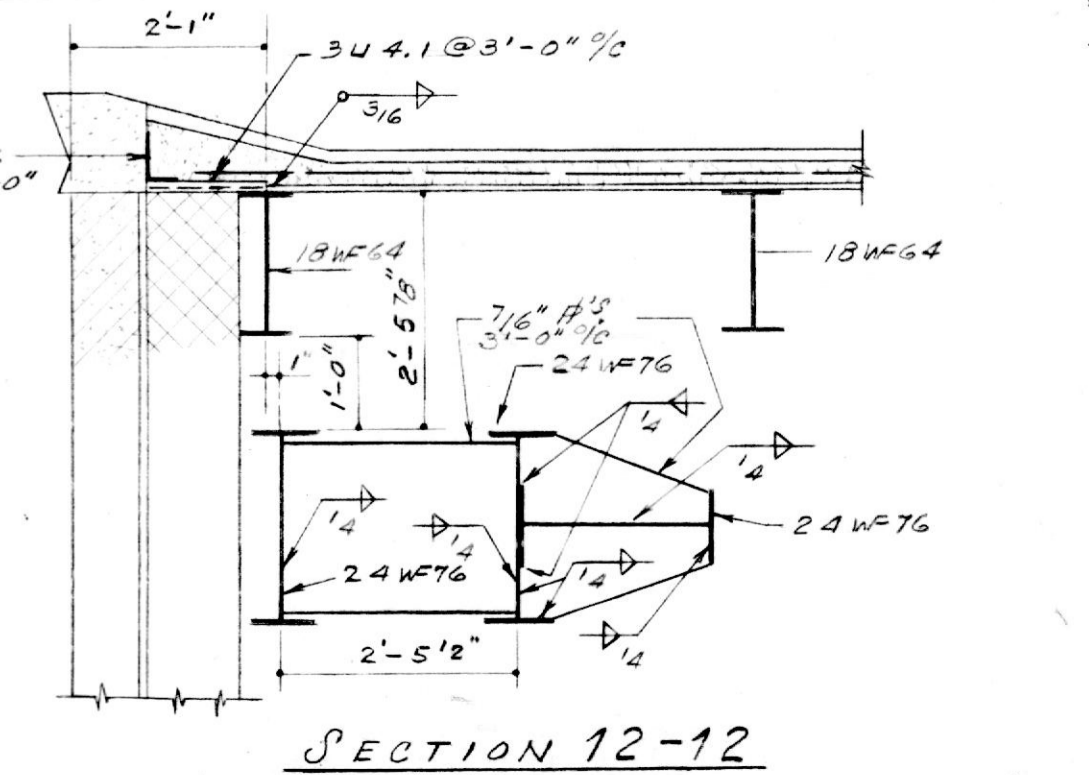

SECTION 12-12

AUDITORIUM & GYMNASIUM - ROOF FRAMING PLAN

SCALE: 1/8" = 1'-0"

Dimensions given thus 200'±00 (±0") are measured from elevations shown on plan up or down to top flange of steel beam.

AUDITORIUM AND GYMNASIUM
ROOF FRAMING PLAN

NOTRE DAME PREPARATORY SCHOOL
BALTIMORE COUNTY, MARYLAND
UPPER SCHOOL
FOR THE
SCHOOL SISTERS OF NOTRE DAME

TAYLOR AND FISHER, ARCHITECTS
D. K. ESTE FISHER, JR., F.A.I.A. - WARREN A. BOWERSOCK, A.I.A.
130 W. HAMILTON ST., BALTIMORE 1, MD.

VAN RENSSLAER P. SAXE - STRUCTURAL ENGINEER
HENRY ADAMS, INC. - MECHANICAL ENGINEERS
MARTIN FUNNELL - LANDSCAPE ARCHITECT

JOB NO. 1115
DATE: APRIL 1, 1959
DRAWING NUMBER
S4
THIS PRINT ISSUED
APR 7 1959