
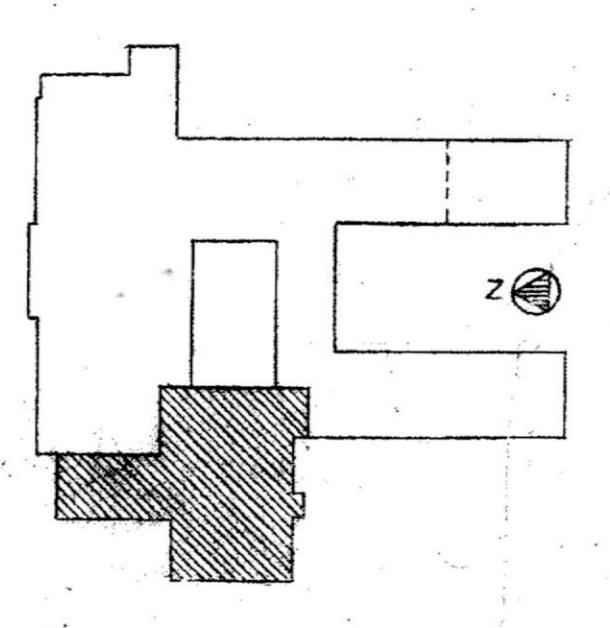


SCALE 1/8"=1'-0"

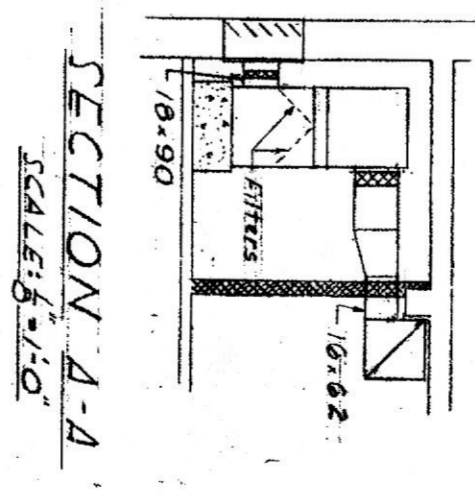

LOWER FLOOR PLAN PART 4

NOTRE DAME PREPARATORY SCHOOL
BALTIMORE COUNTY, MARYLAND
UPPER SCHOOL
FOR THE
SCHOOL SISTERS OF NOTRE DAME

TAYLOR AND FISHER, ARCHITECTS
130 W. HAMILTON ST., BALTIMORE 1, MD.
VAN ROESSIGER & SAGE - STRUCTURAL ENGINEERS
HENRY ADAMS, INC. - MECHANICAL ENGINEERS
MARTIN SUNBELT - LANDSCAPE ARCHITECT

JOB NO. 1115
DATE: 12/11/57
DRAWING NUMBER
M-3
THIS DRAWING IS THE PROPERTY OF TAYLOR AND FISHER