




UPPER FLOOR PLAN
Scale: 1/8" = 1'-0"

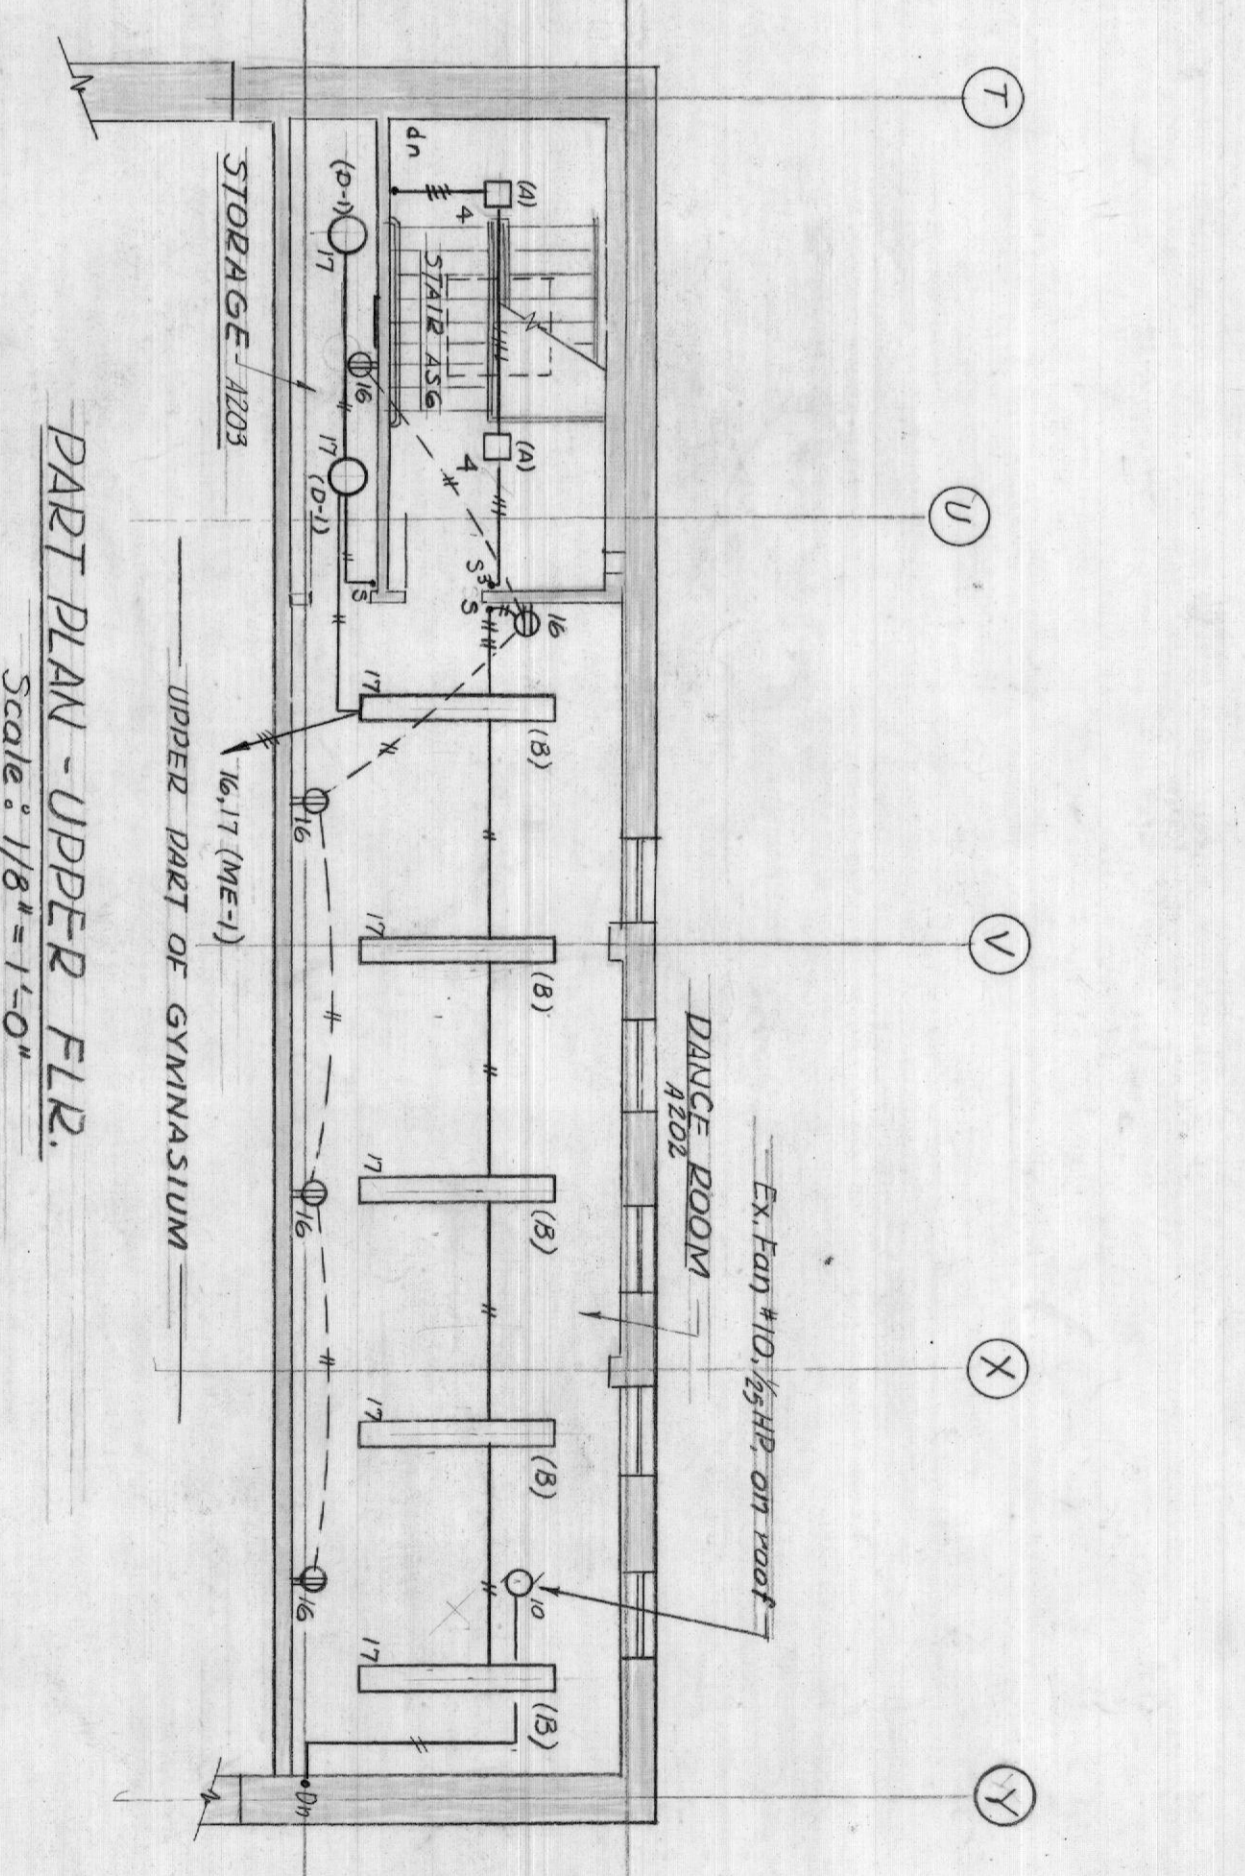

PART PLAN - UPPER FLR.
Scale: 1/8" = 1'-0"

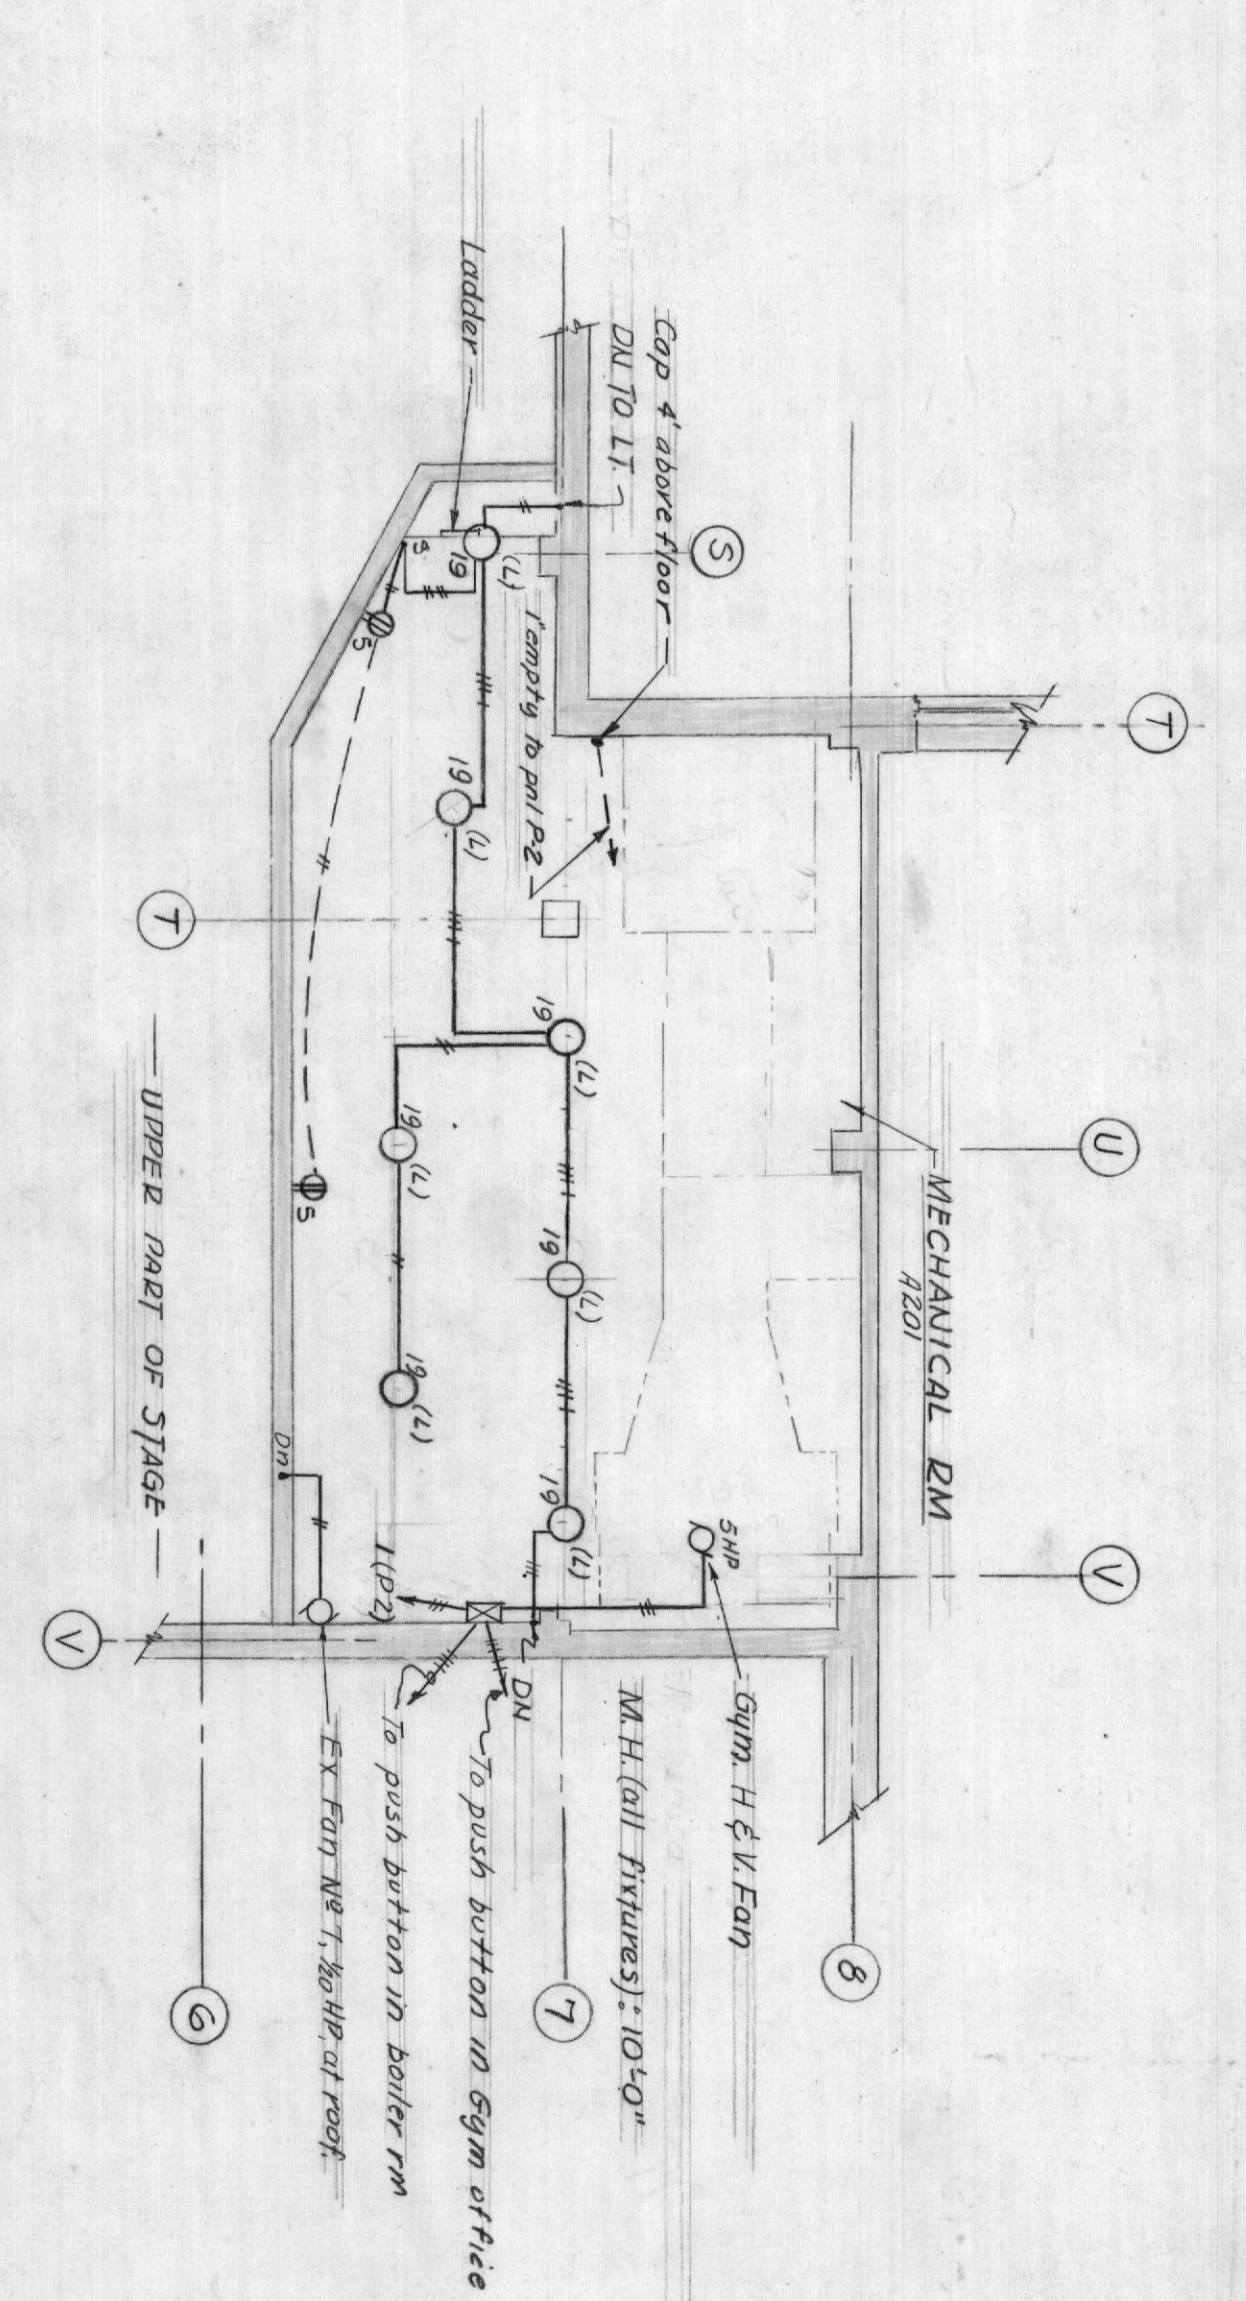

PART PLAN - UPPER FLR.
Scale: 1/8" = 1'-0"

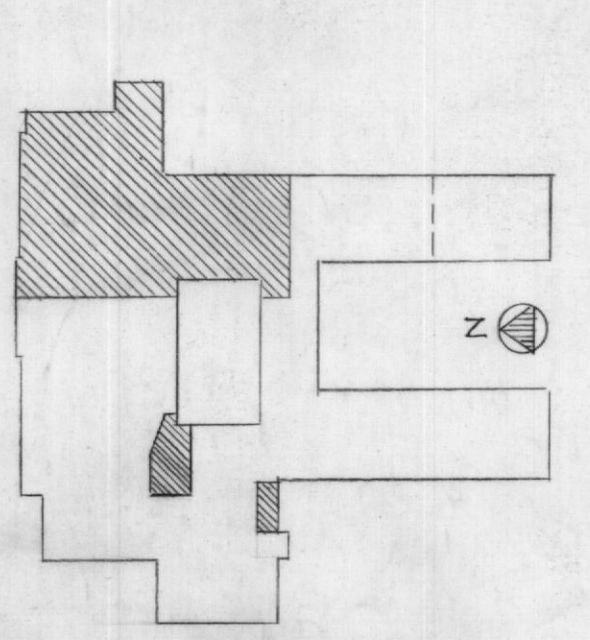

UPPER FLOOR PLAN		PART A
NOTRE DAME PREPARATORY SCHOOL		PART B
SCHOOL SISTERS OF NOTRE DAME		
TAYLOR AND FISHER, ARCHITECTS		
10 E. GRE FISHER, JR., BLDG., WARDEN A. BOYDORF, A.M.		
1301 W. HAMILTON ST., BALTIMORE 1, MD.		
VAN RENSSSELAER P. SKEE - STRUCTURAL ENGINEER		
HENRY ADAMS, INC. - MECHANICAL ENGINEERS		
MARTIN FUNNELL - LANDSCAPE ARCHITECT		
JOB NO. 1115	DATE: 6/29/41	1/25/59
E-5		
THIS PRINT ISSUED		