

Professional Certification: I certify that these documents were prepared or approved by me, and that I am a duly licensed architect under the laws of the State of Maryland.

License No: 9473 Expiration Date: 4/7/2015


NO	DATE	PERMIT SET DESCRIPTION
1	06-17-13	PERMIT SET

REVISIONS


**NOTRE DAME
PREP CONVENT
RENOVATION**

**ENLARGED FLOOR
PLANS & DETAILS**


PROJ. NO.: 13007-00	DWG NO
DRAWN BY: AR	A-401
DATE: 06-13-13	

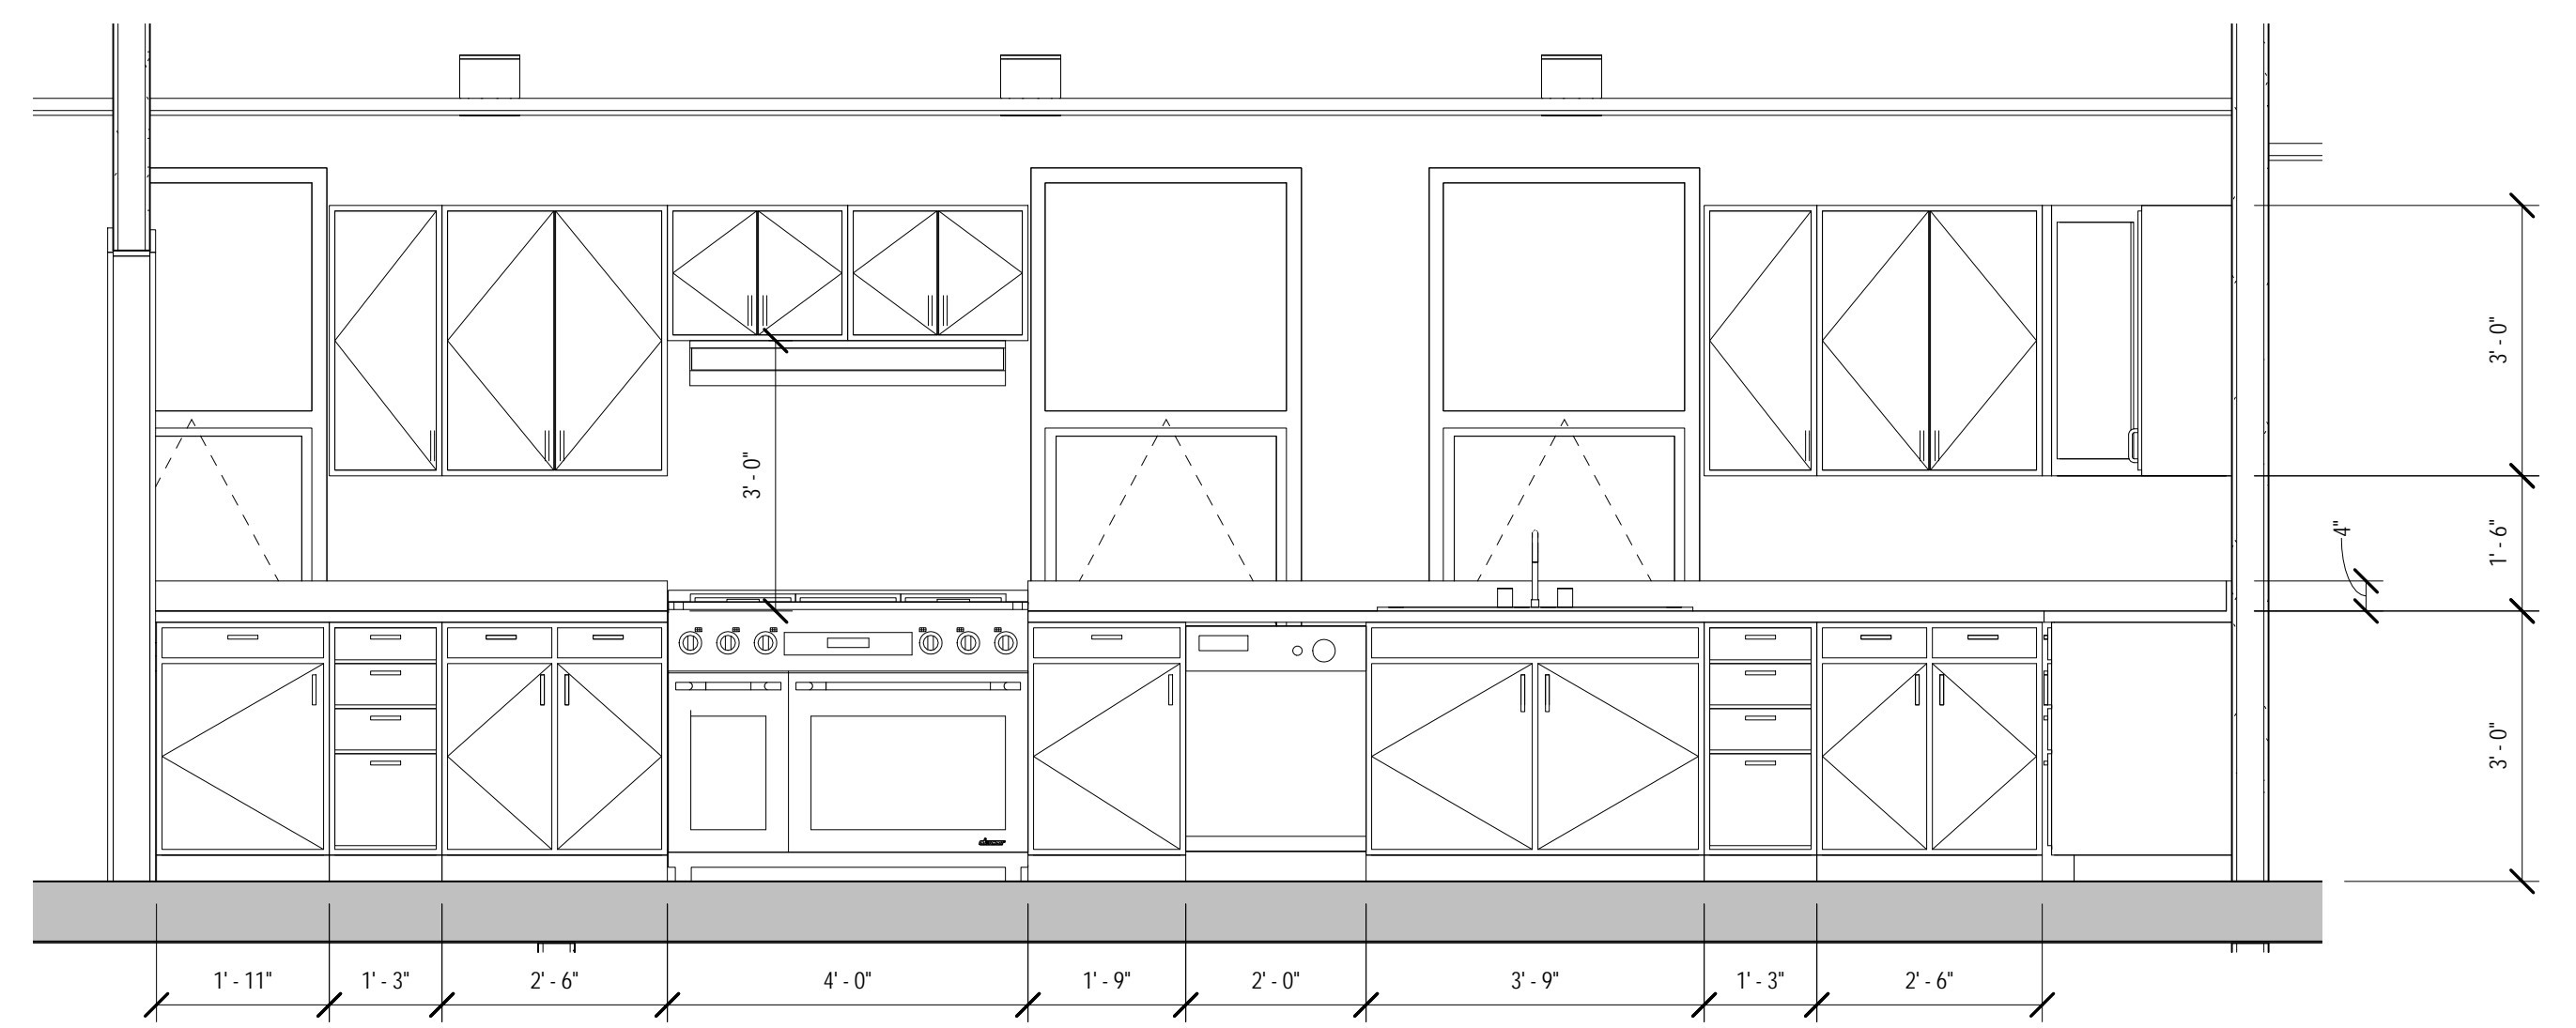


3D KITCHEN ELEVATION-1
1/2" = 1'-0"

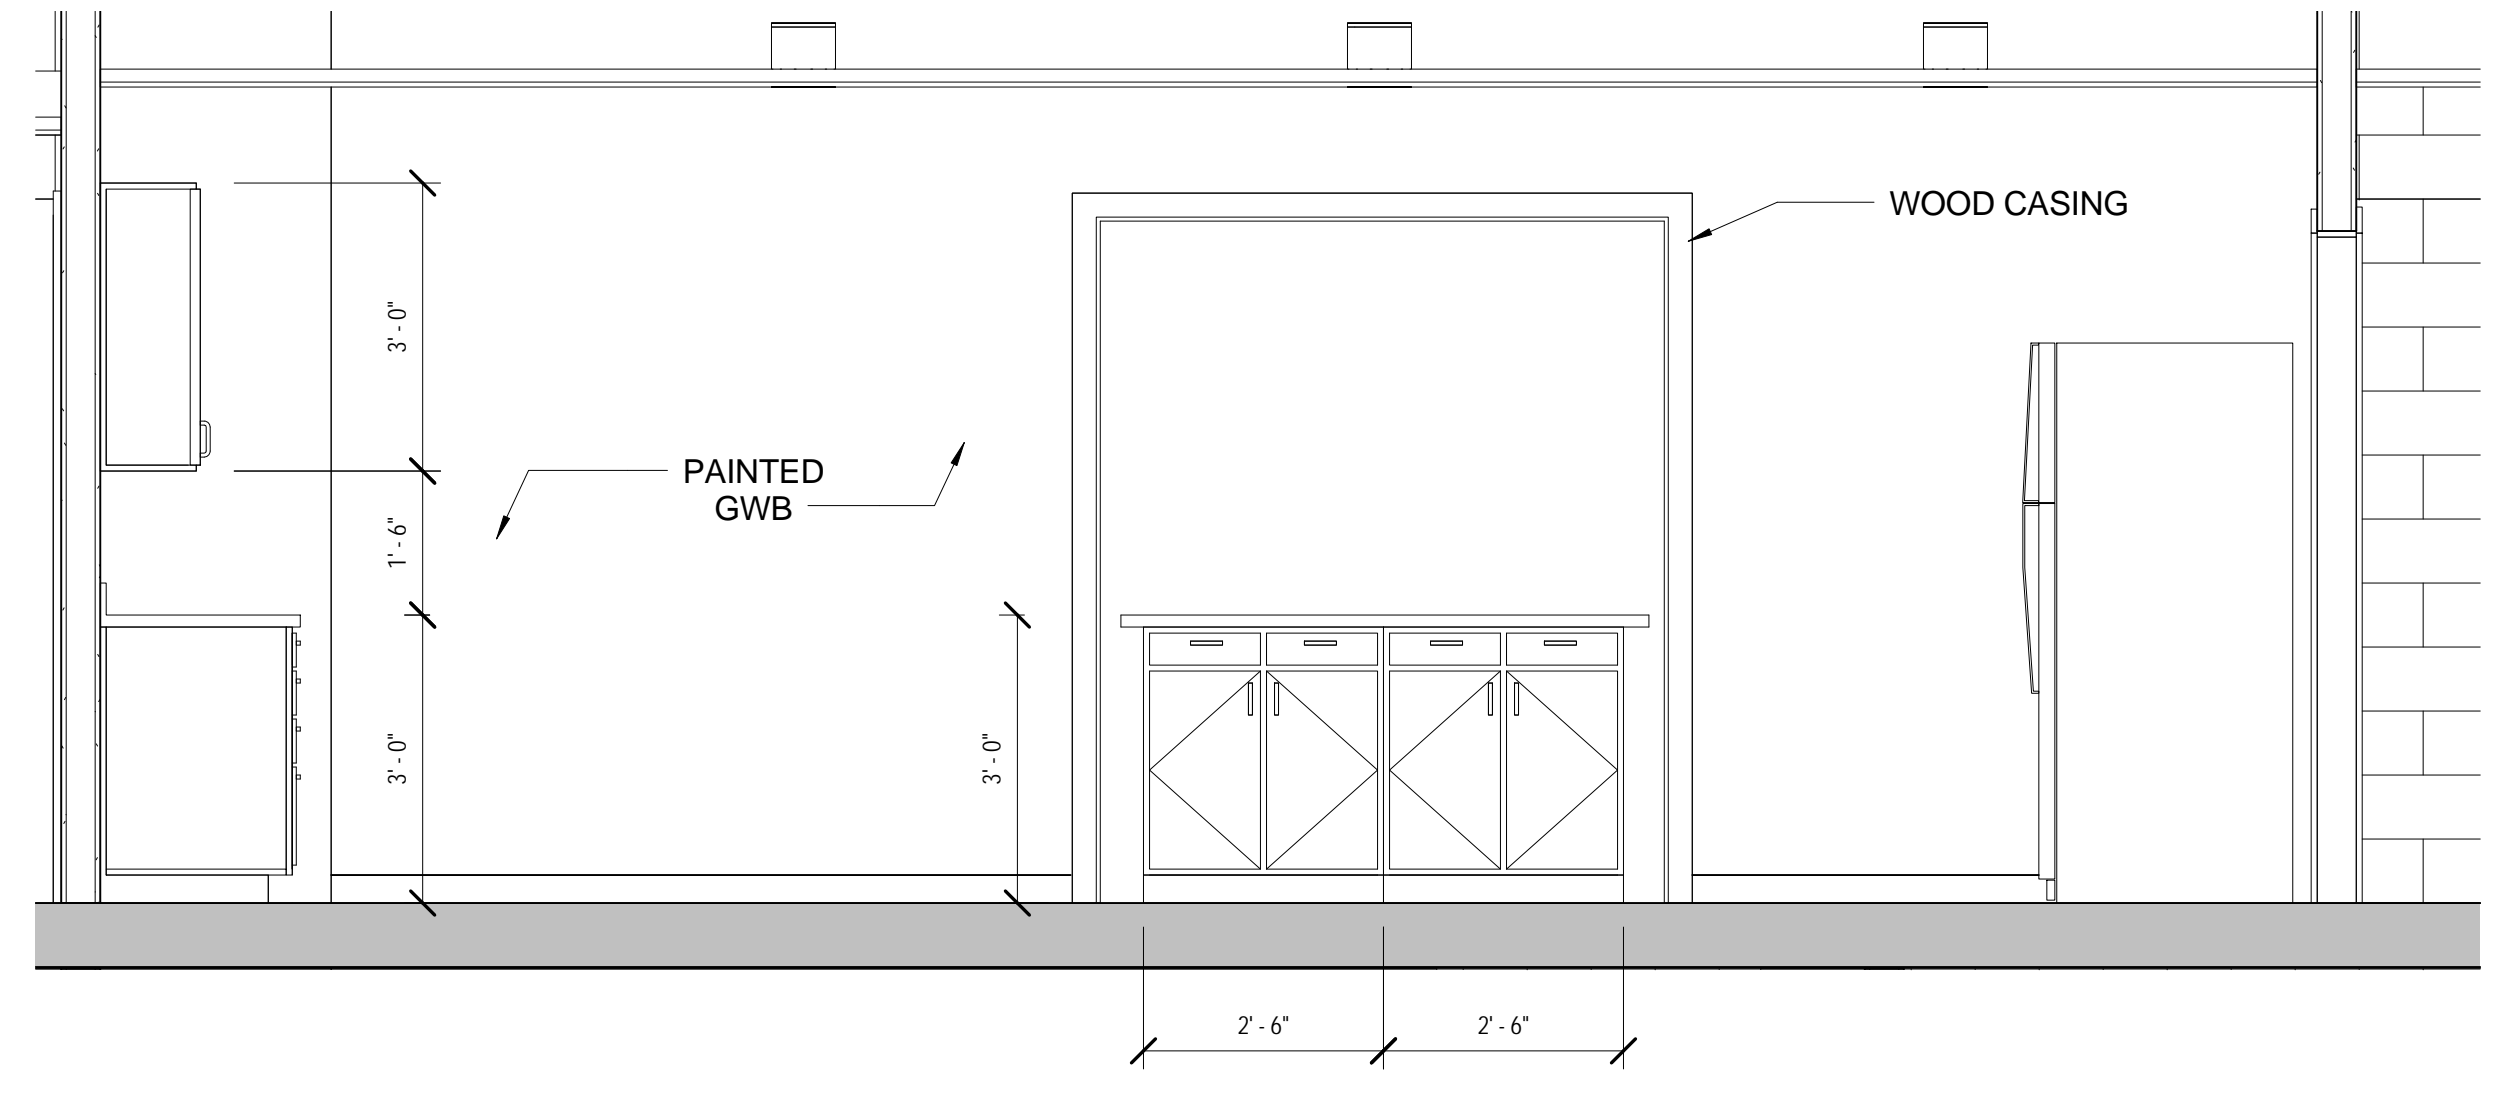


3C KITCHEN ELEVATION-2
1/2" = 1'-0"

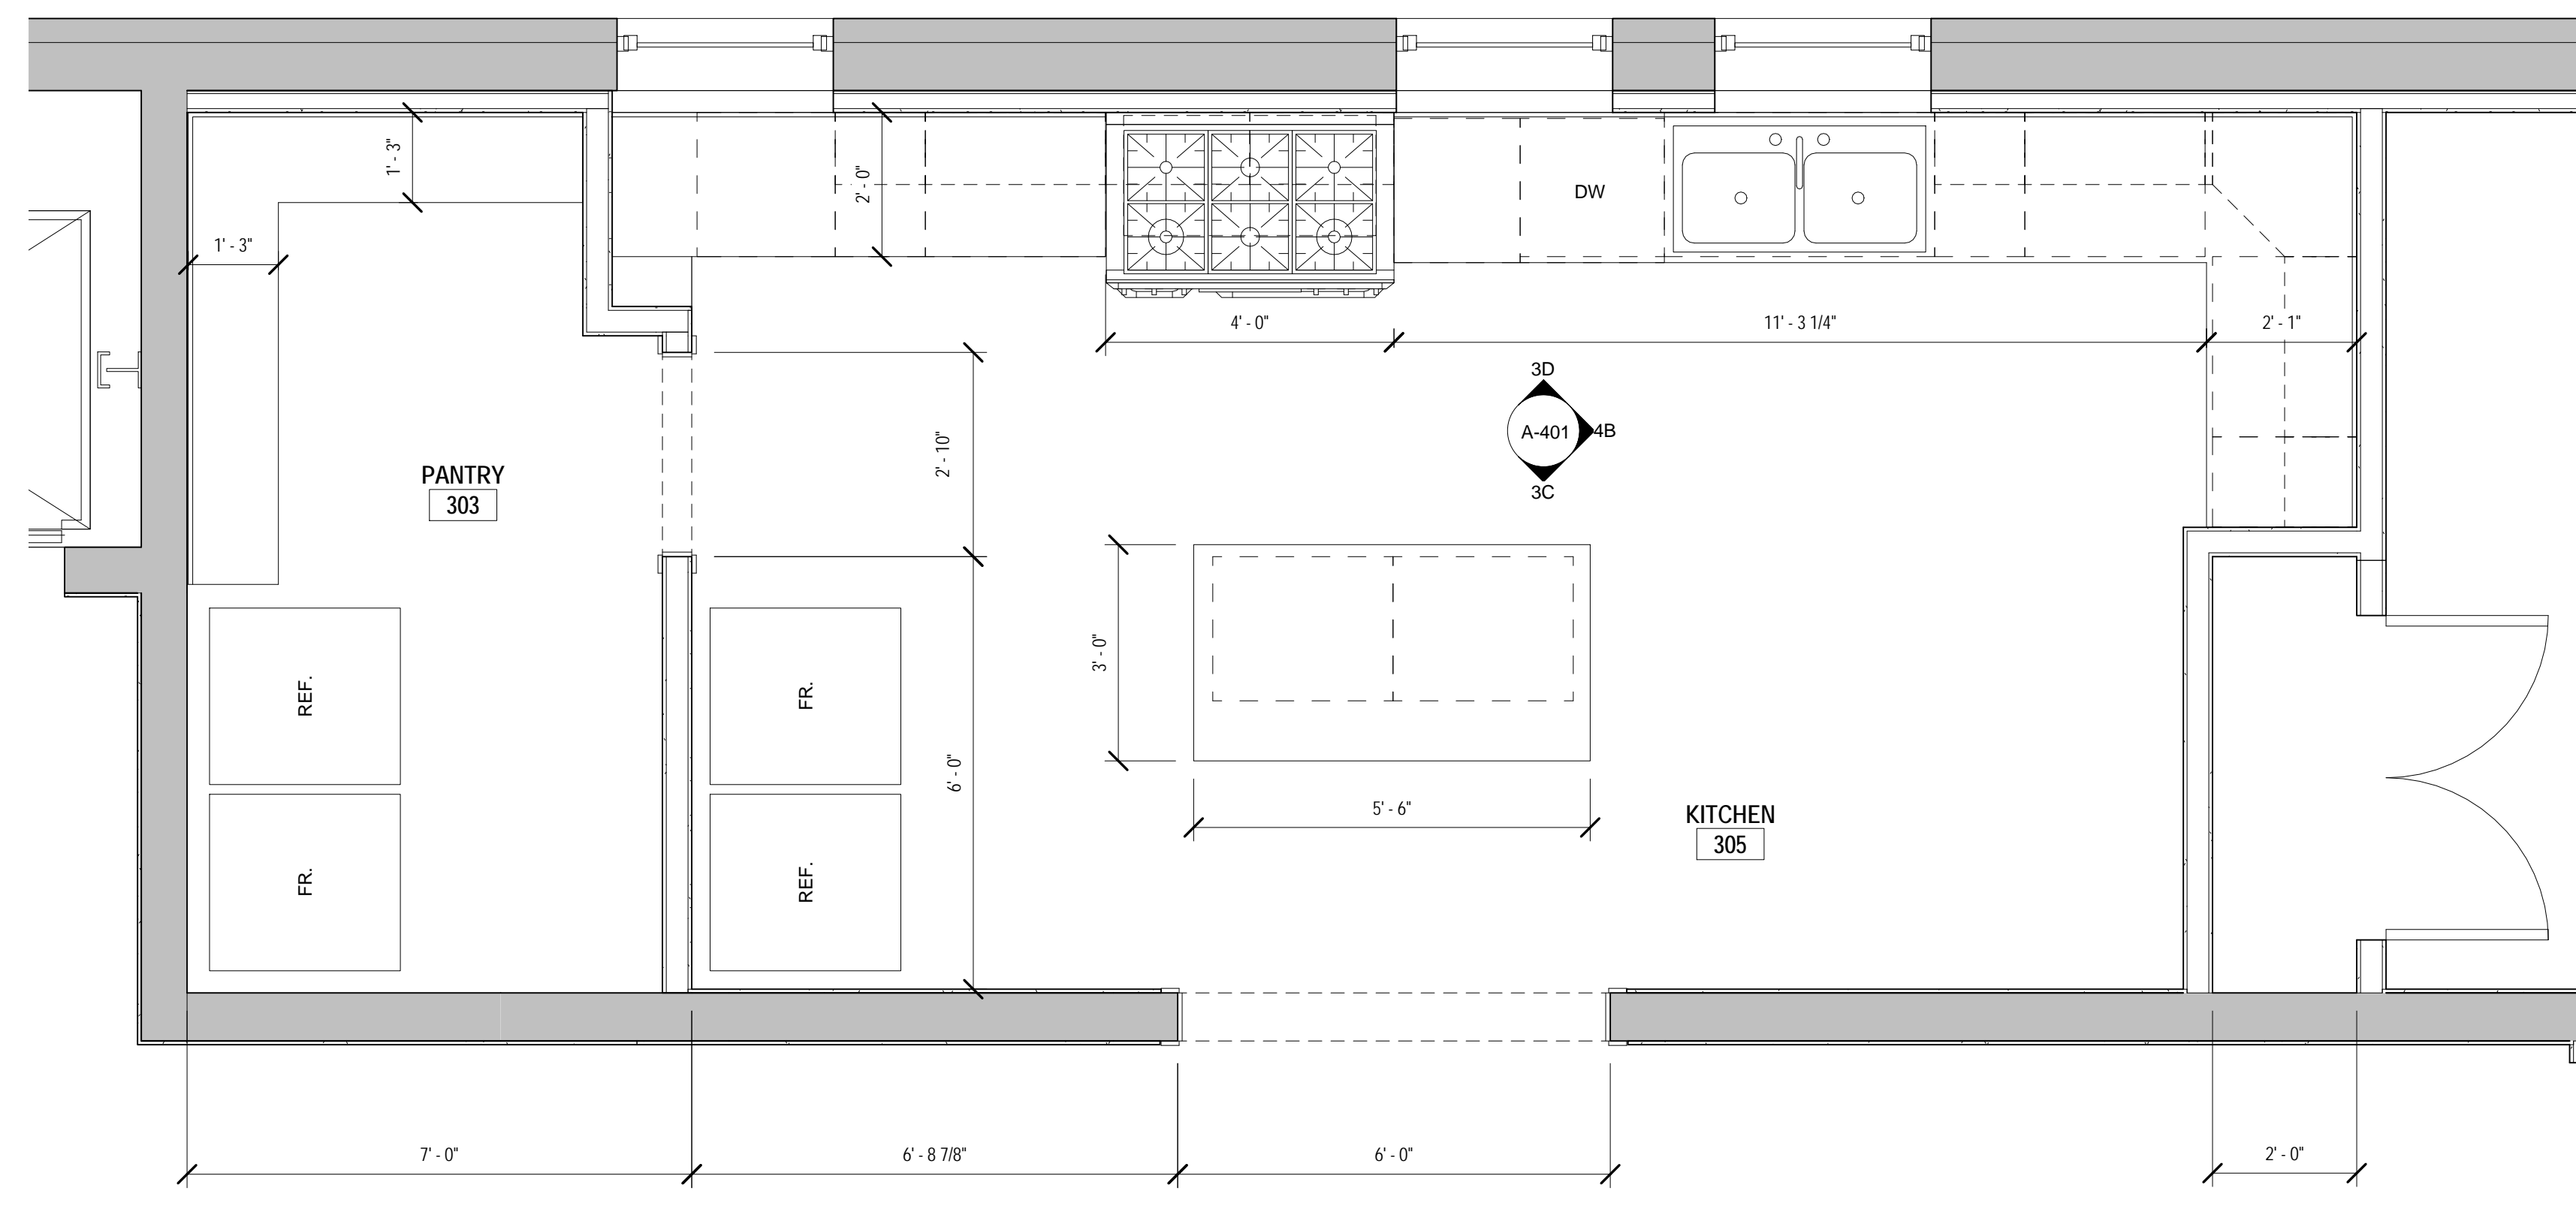


1C ENLARGED FLOOR PLAN-KITCHEN
1/2" = 1'-0"

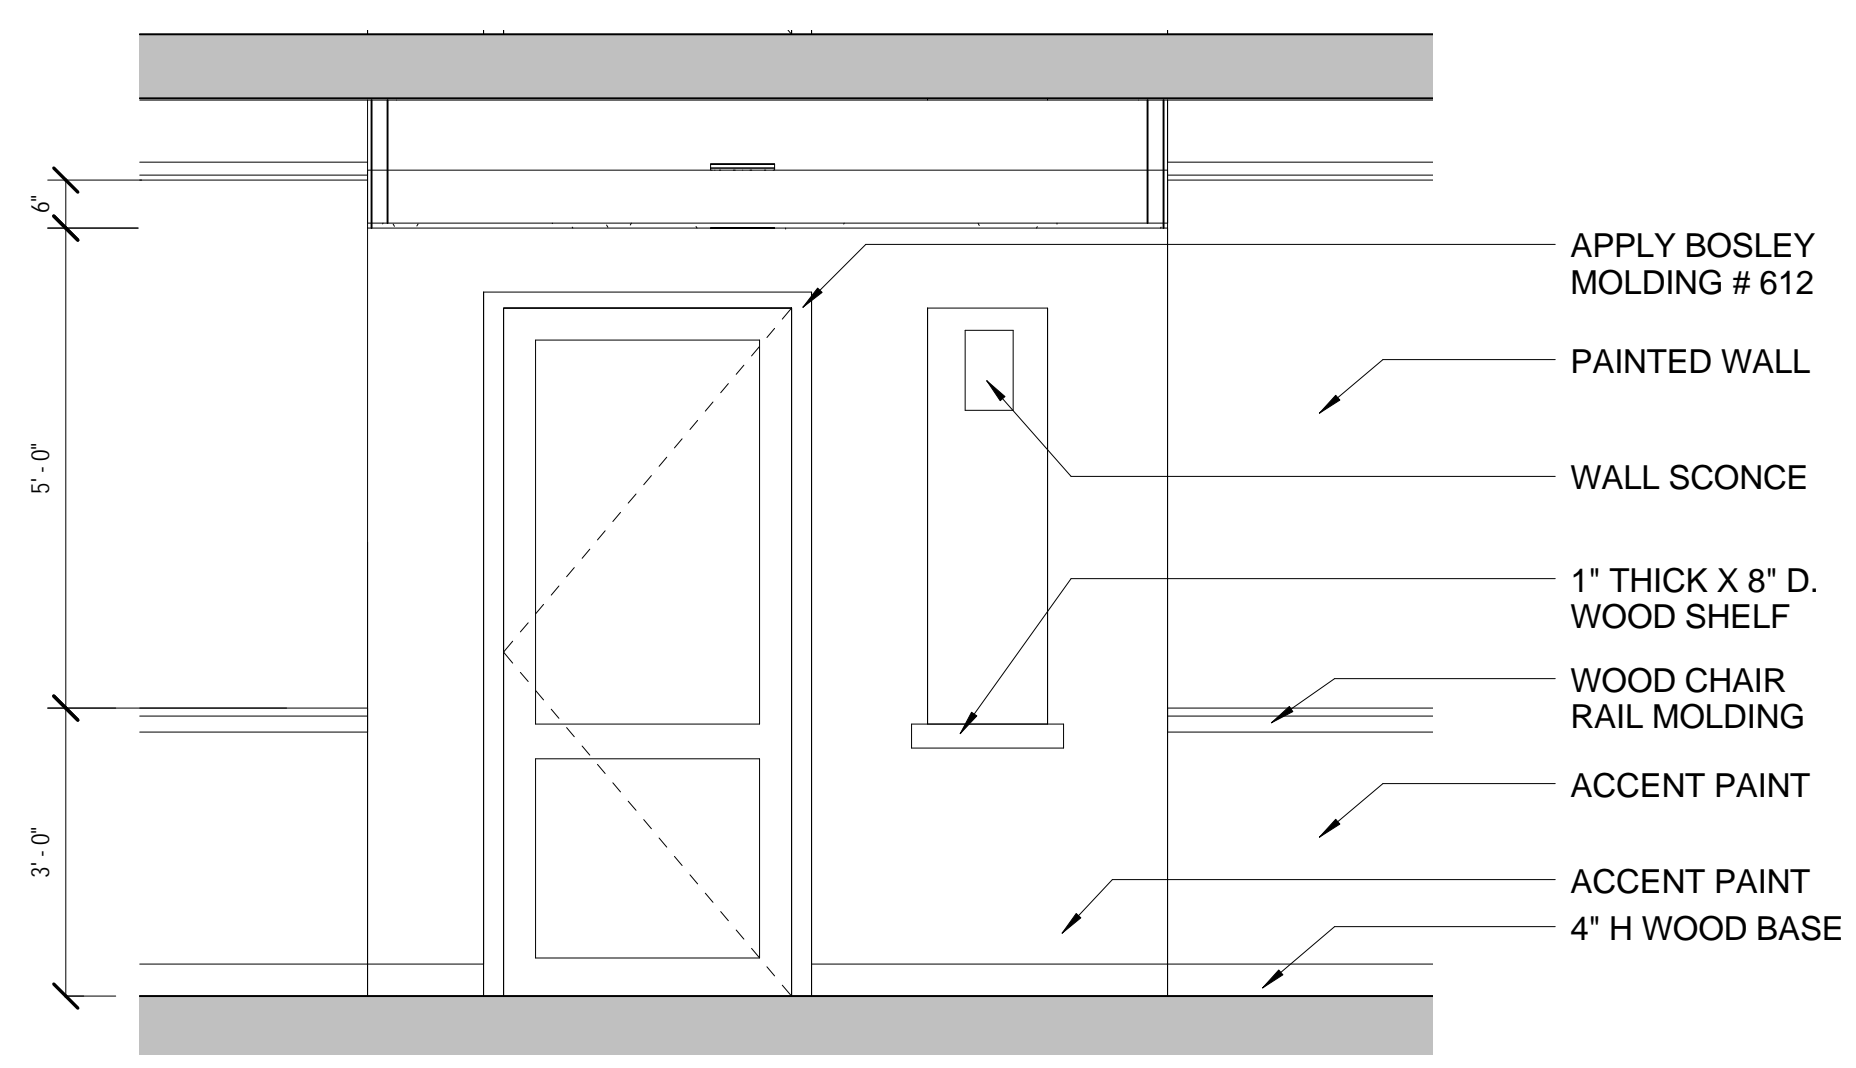


1B ELEVATION DETAIL- (TYPICAL @ BEDROOM ENTRY DOOR)
1/2" = 1'-0"

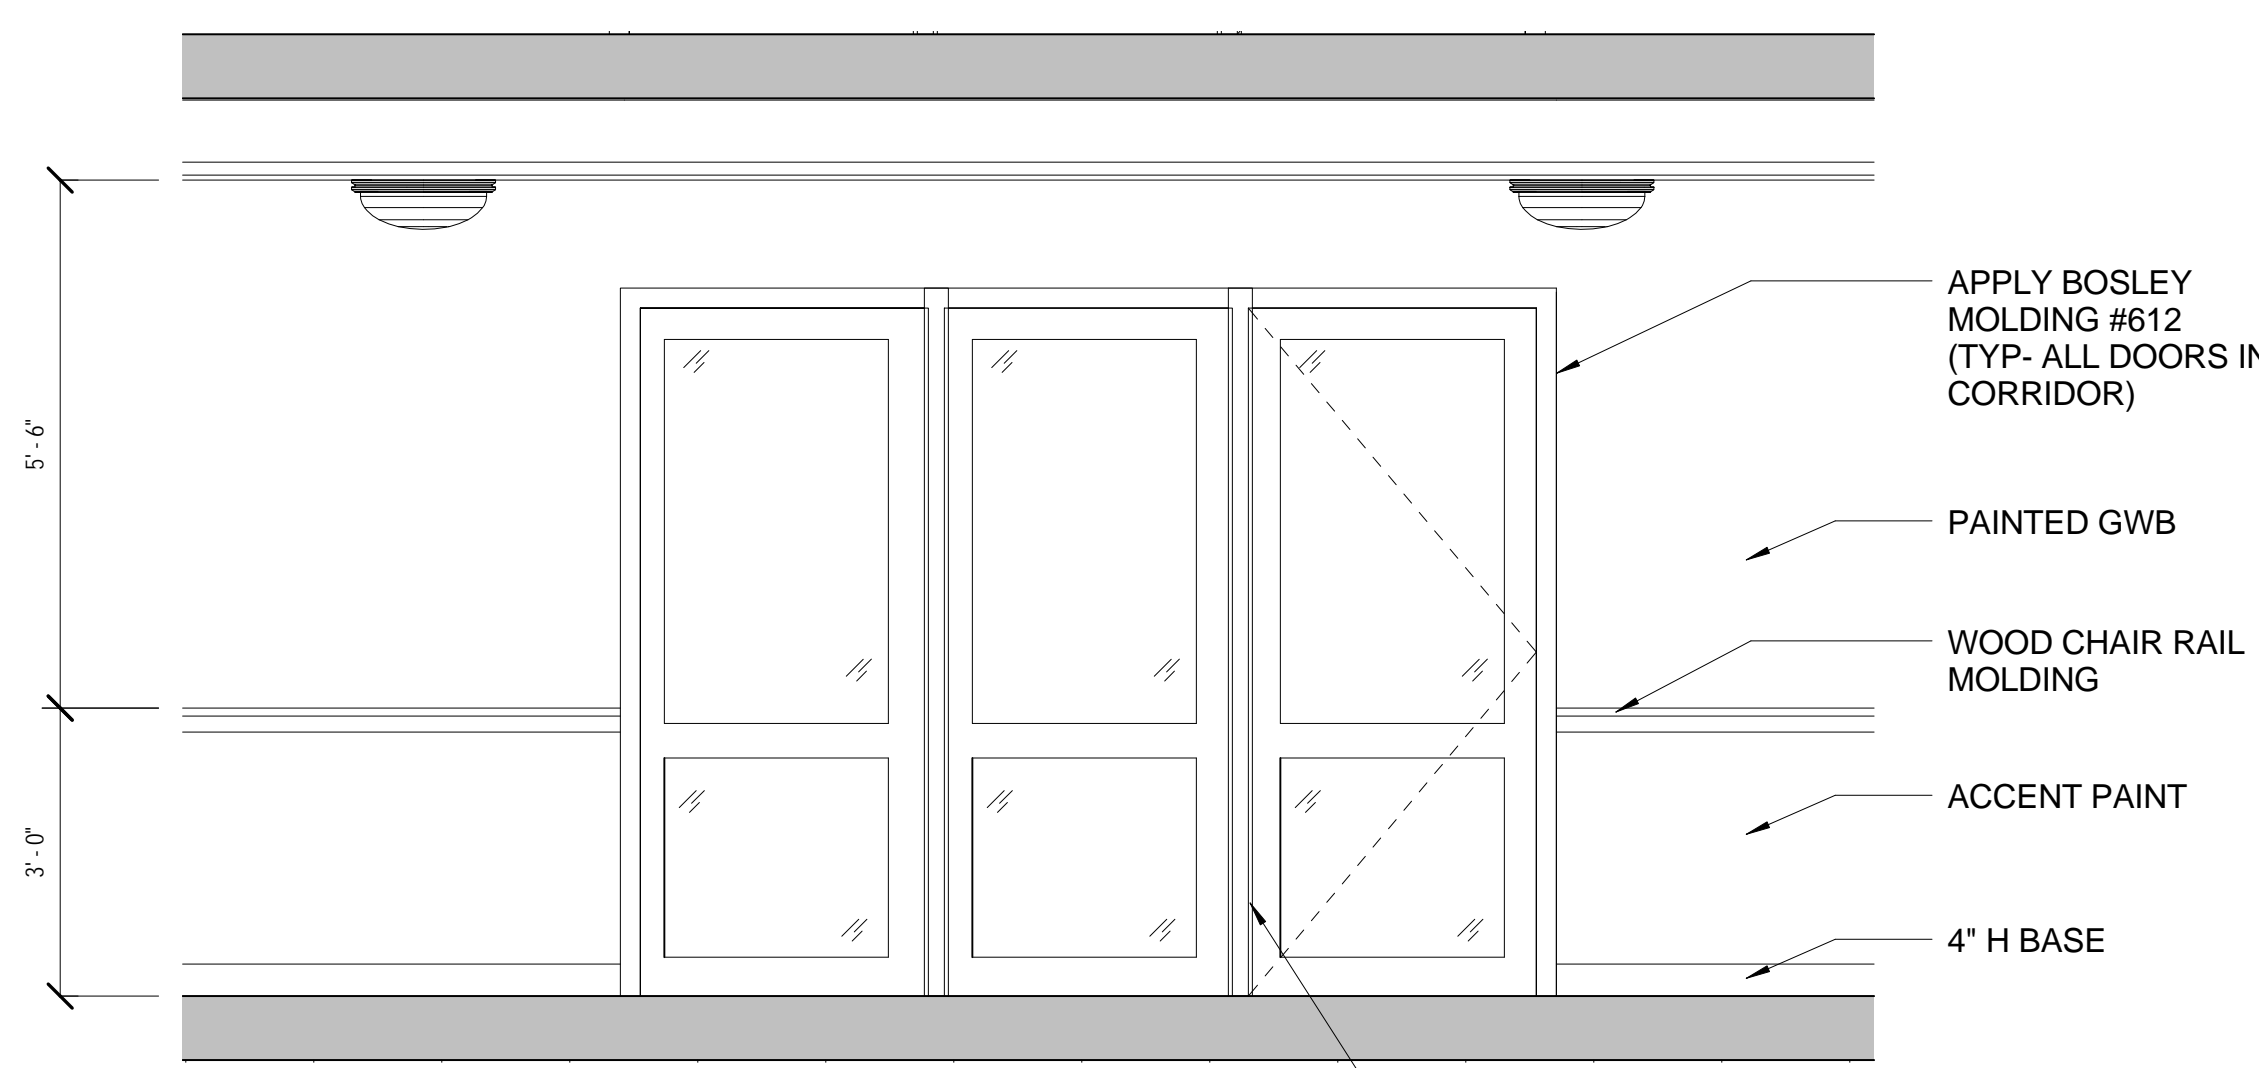


3B INTERIOR ELEVATION - LOUNGE ENTRANCE
1/2" = 1'-0"

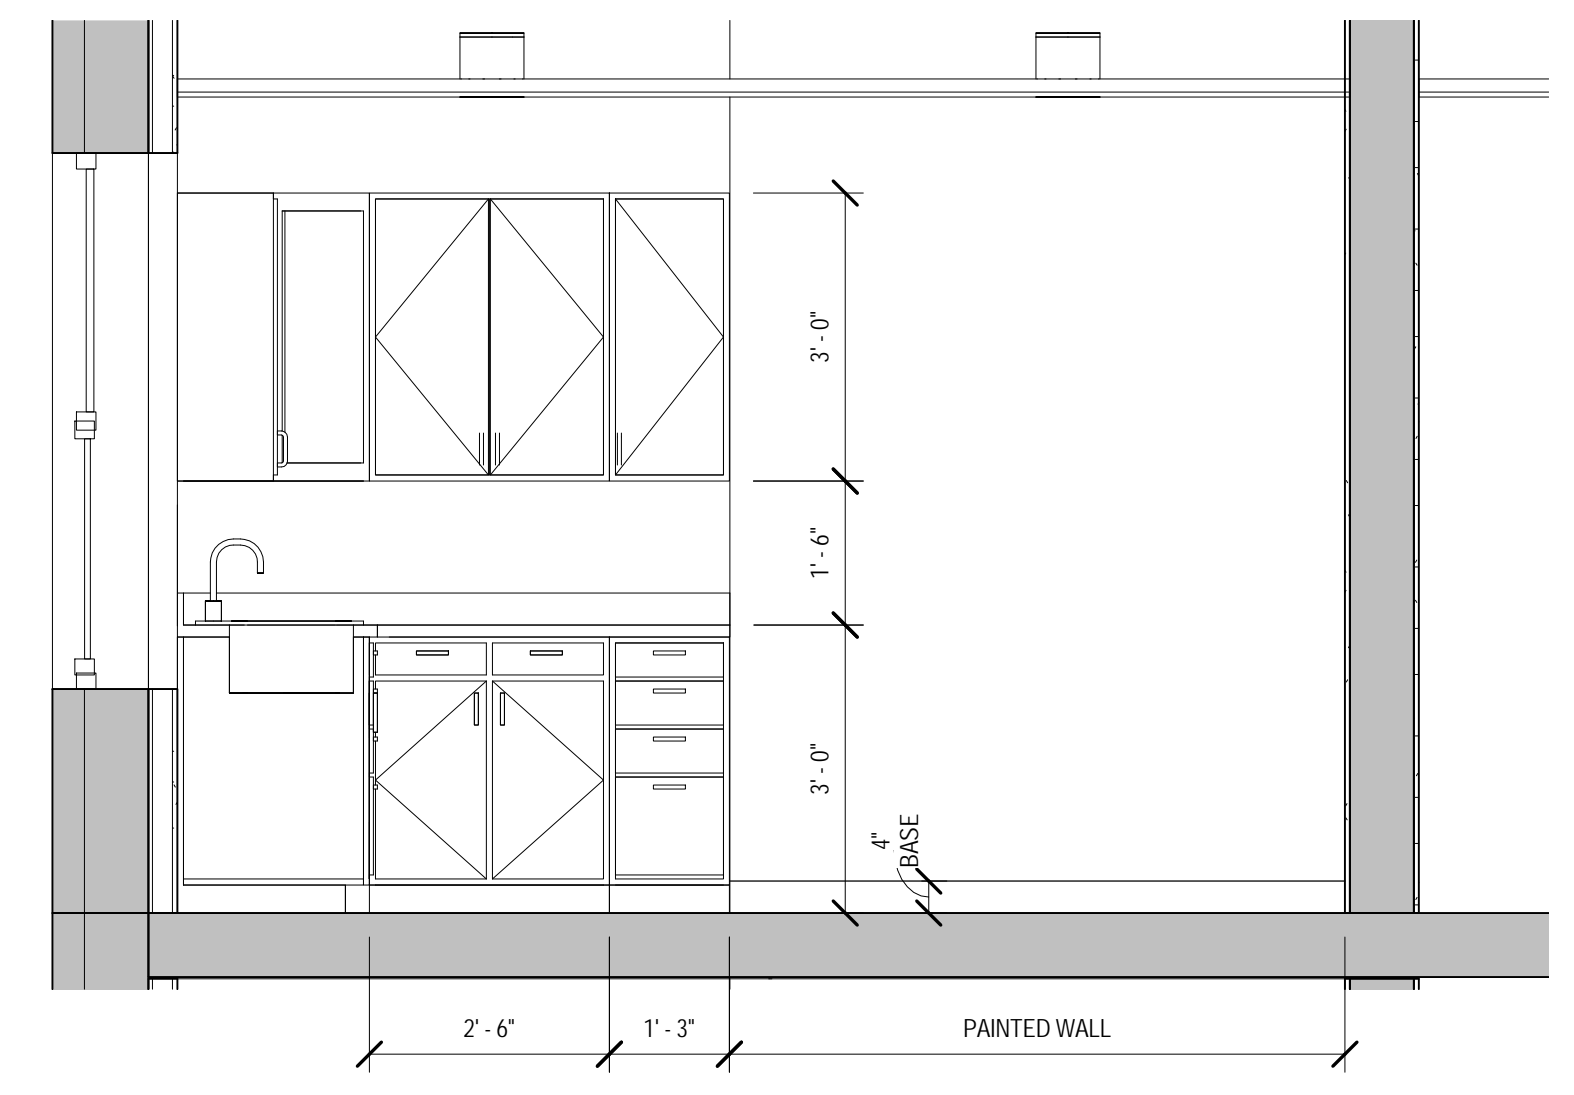

4B KITCHEN ELEVATION-3
1/2" = 1'-0"

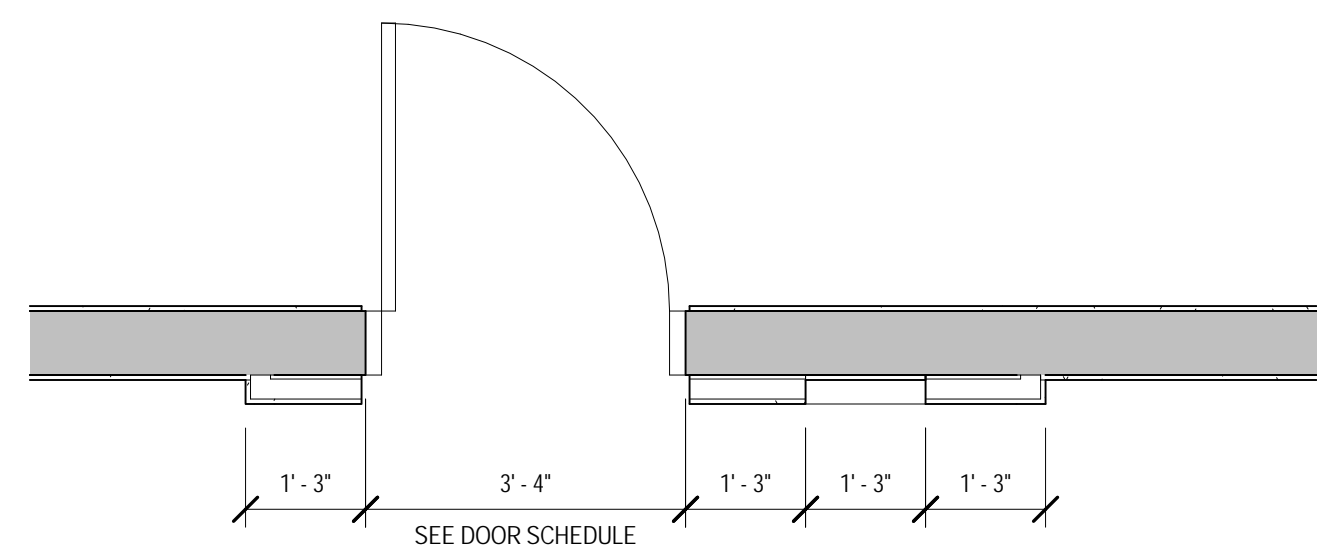

1A PLAN DETAIL - (TYPICAL @ BEDROOM ENTRY DOOR)
1/2" = 1'-0"

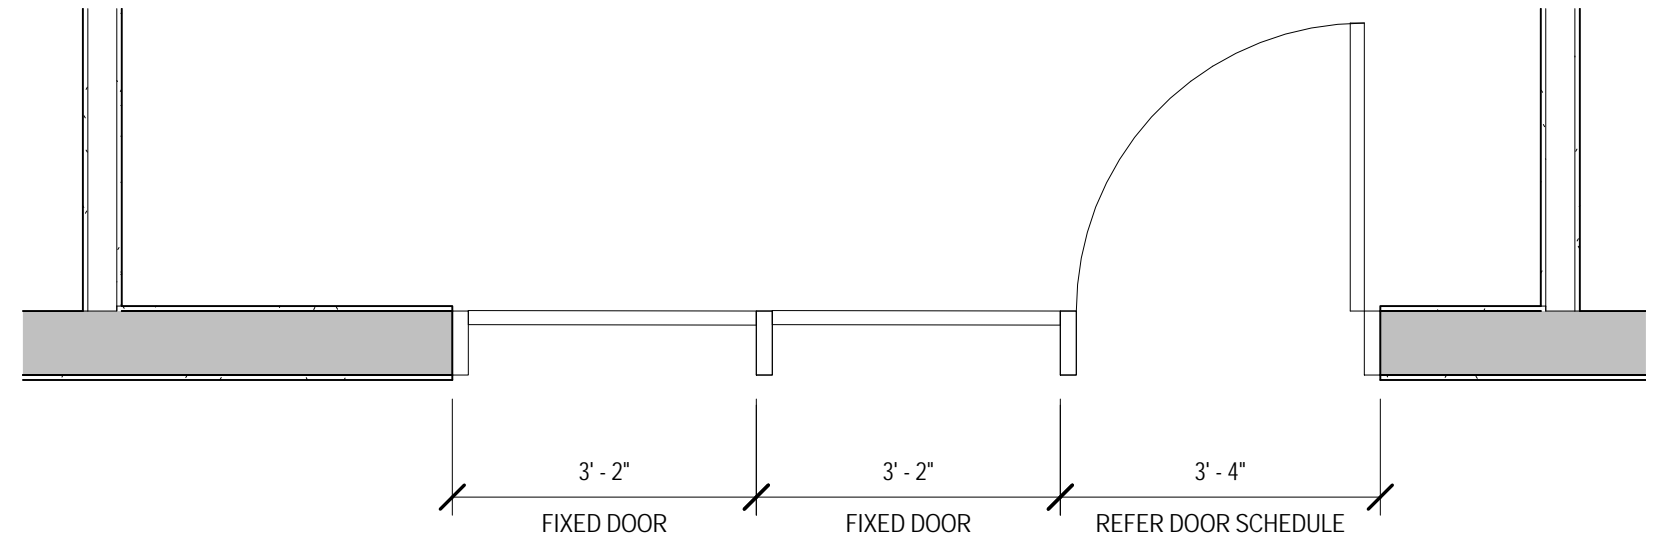

3A PLAN DETAIL- VISITOR'S LOUNGE & LIBRARY ENTRANCE
1/2" = 1'-0"