

1

2

3

4


5


D

C

B



A

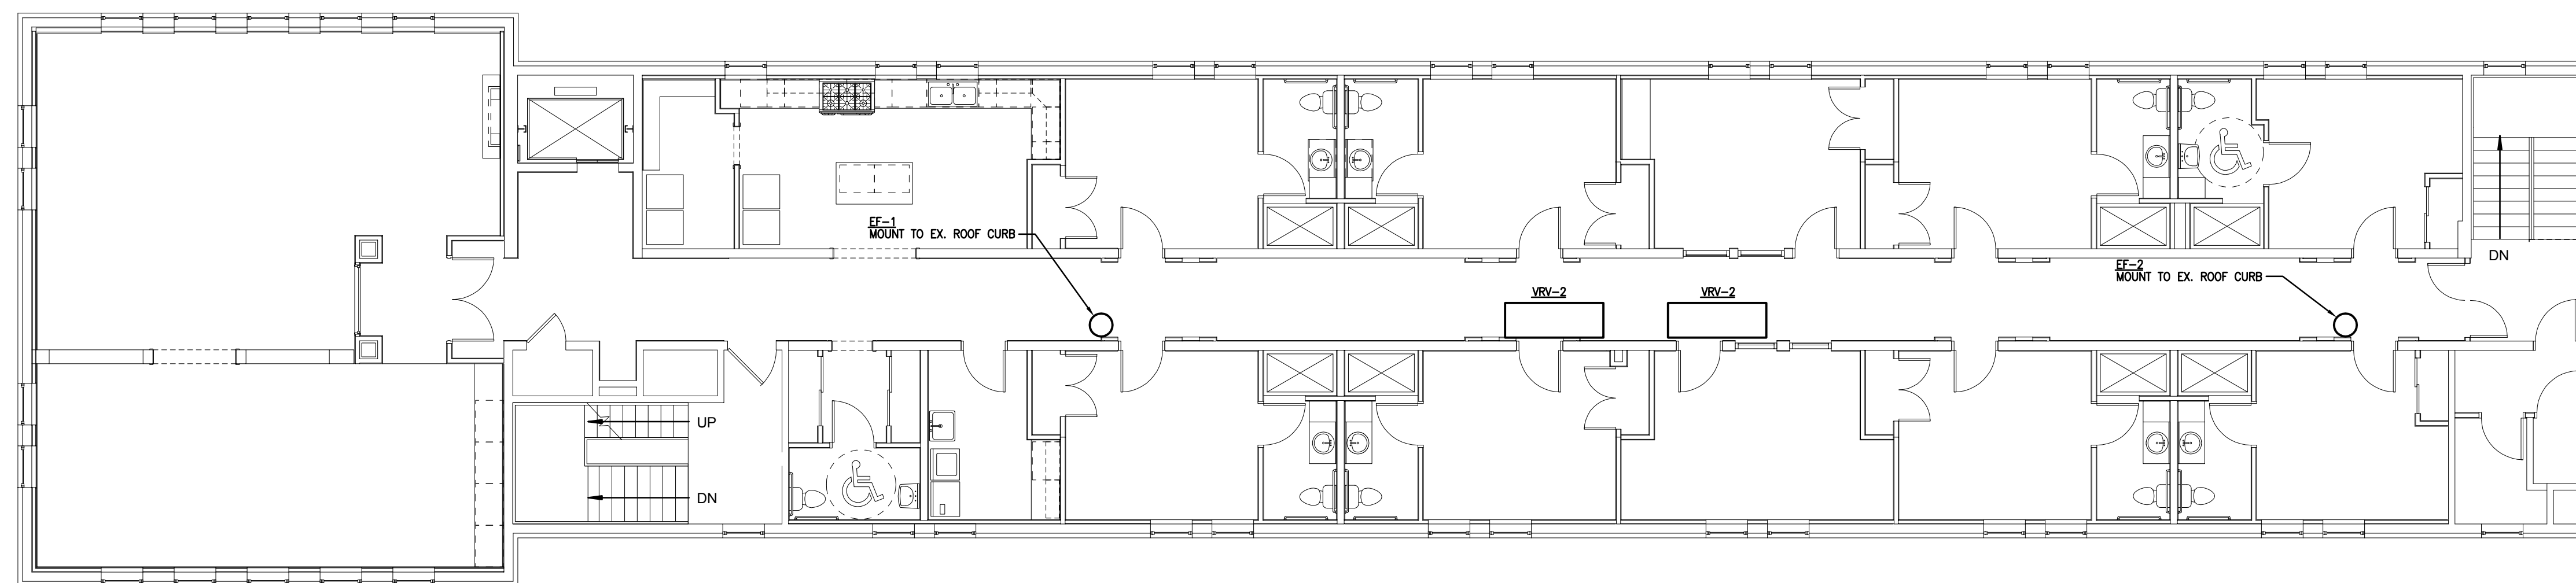

 **ROOF PLAN - HVAC - NEW WORK** 

SCALE: 1/8"=1'-0"

NOTES:  
1. XXXXX

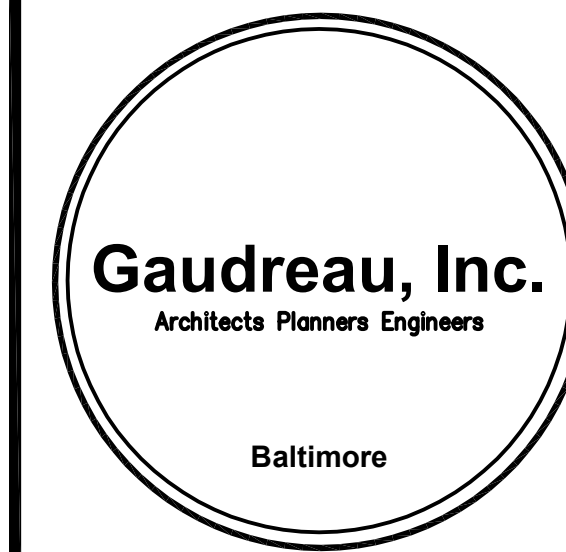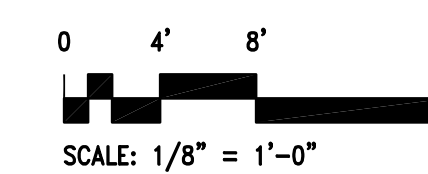

810 Light Street Baltimore, Maryland 21230

NO	DATE	DESCRIPTION

REVISIONS

**NOTRE DAME  
PREP CONVENT  
RENOVATION**

815 Hampton Lane  
Towson, MD 21286

**ROOF  
PLAN - HVAC  
NEW WORK**

PROJECT NO 13007-00	DWG NO
DRAWN BY FDD	<b>M-103</b>
DATE 03/15/13	