


FIRST FLOOR PLAN
SCALE: 1/4" = 1'-0"

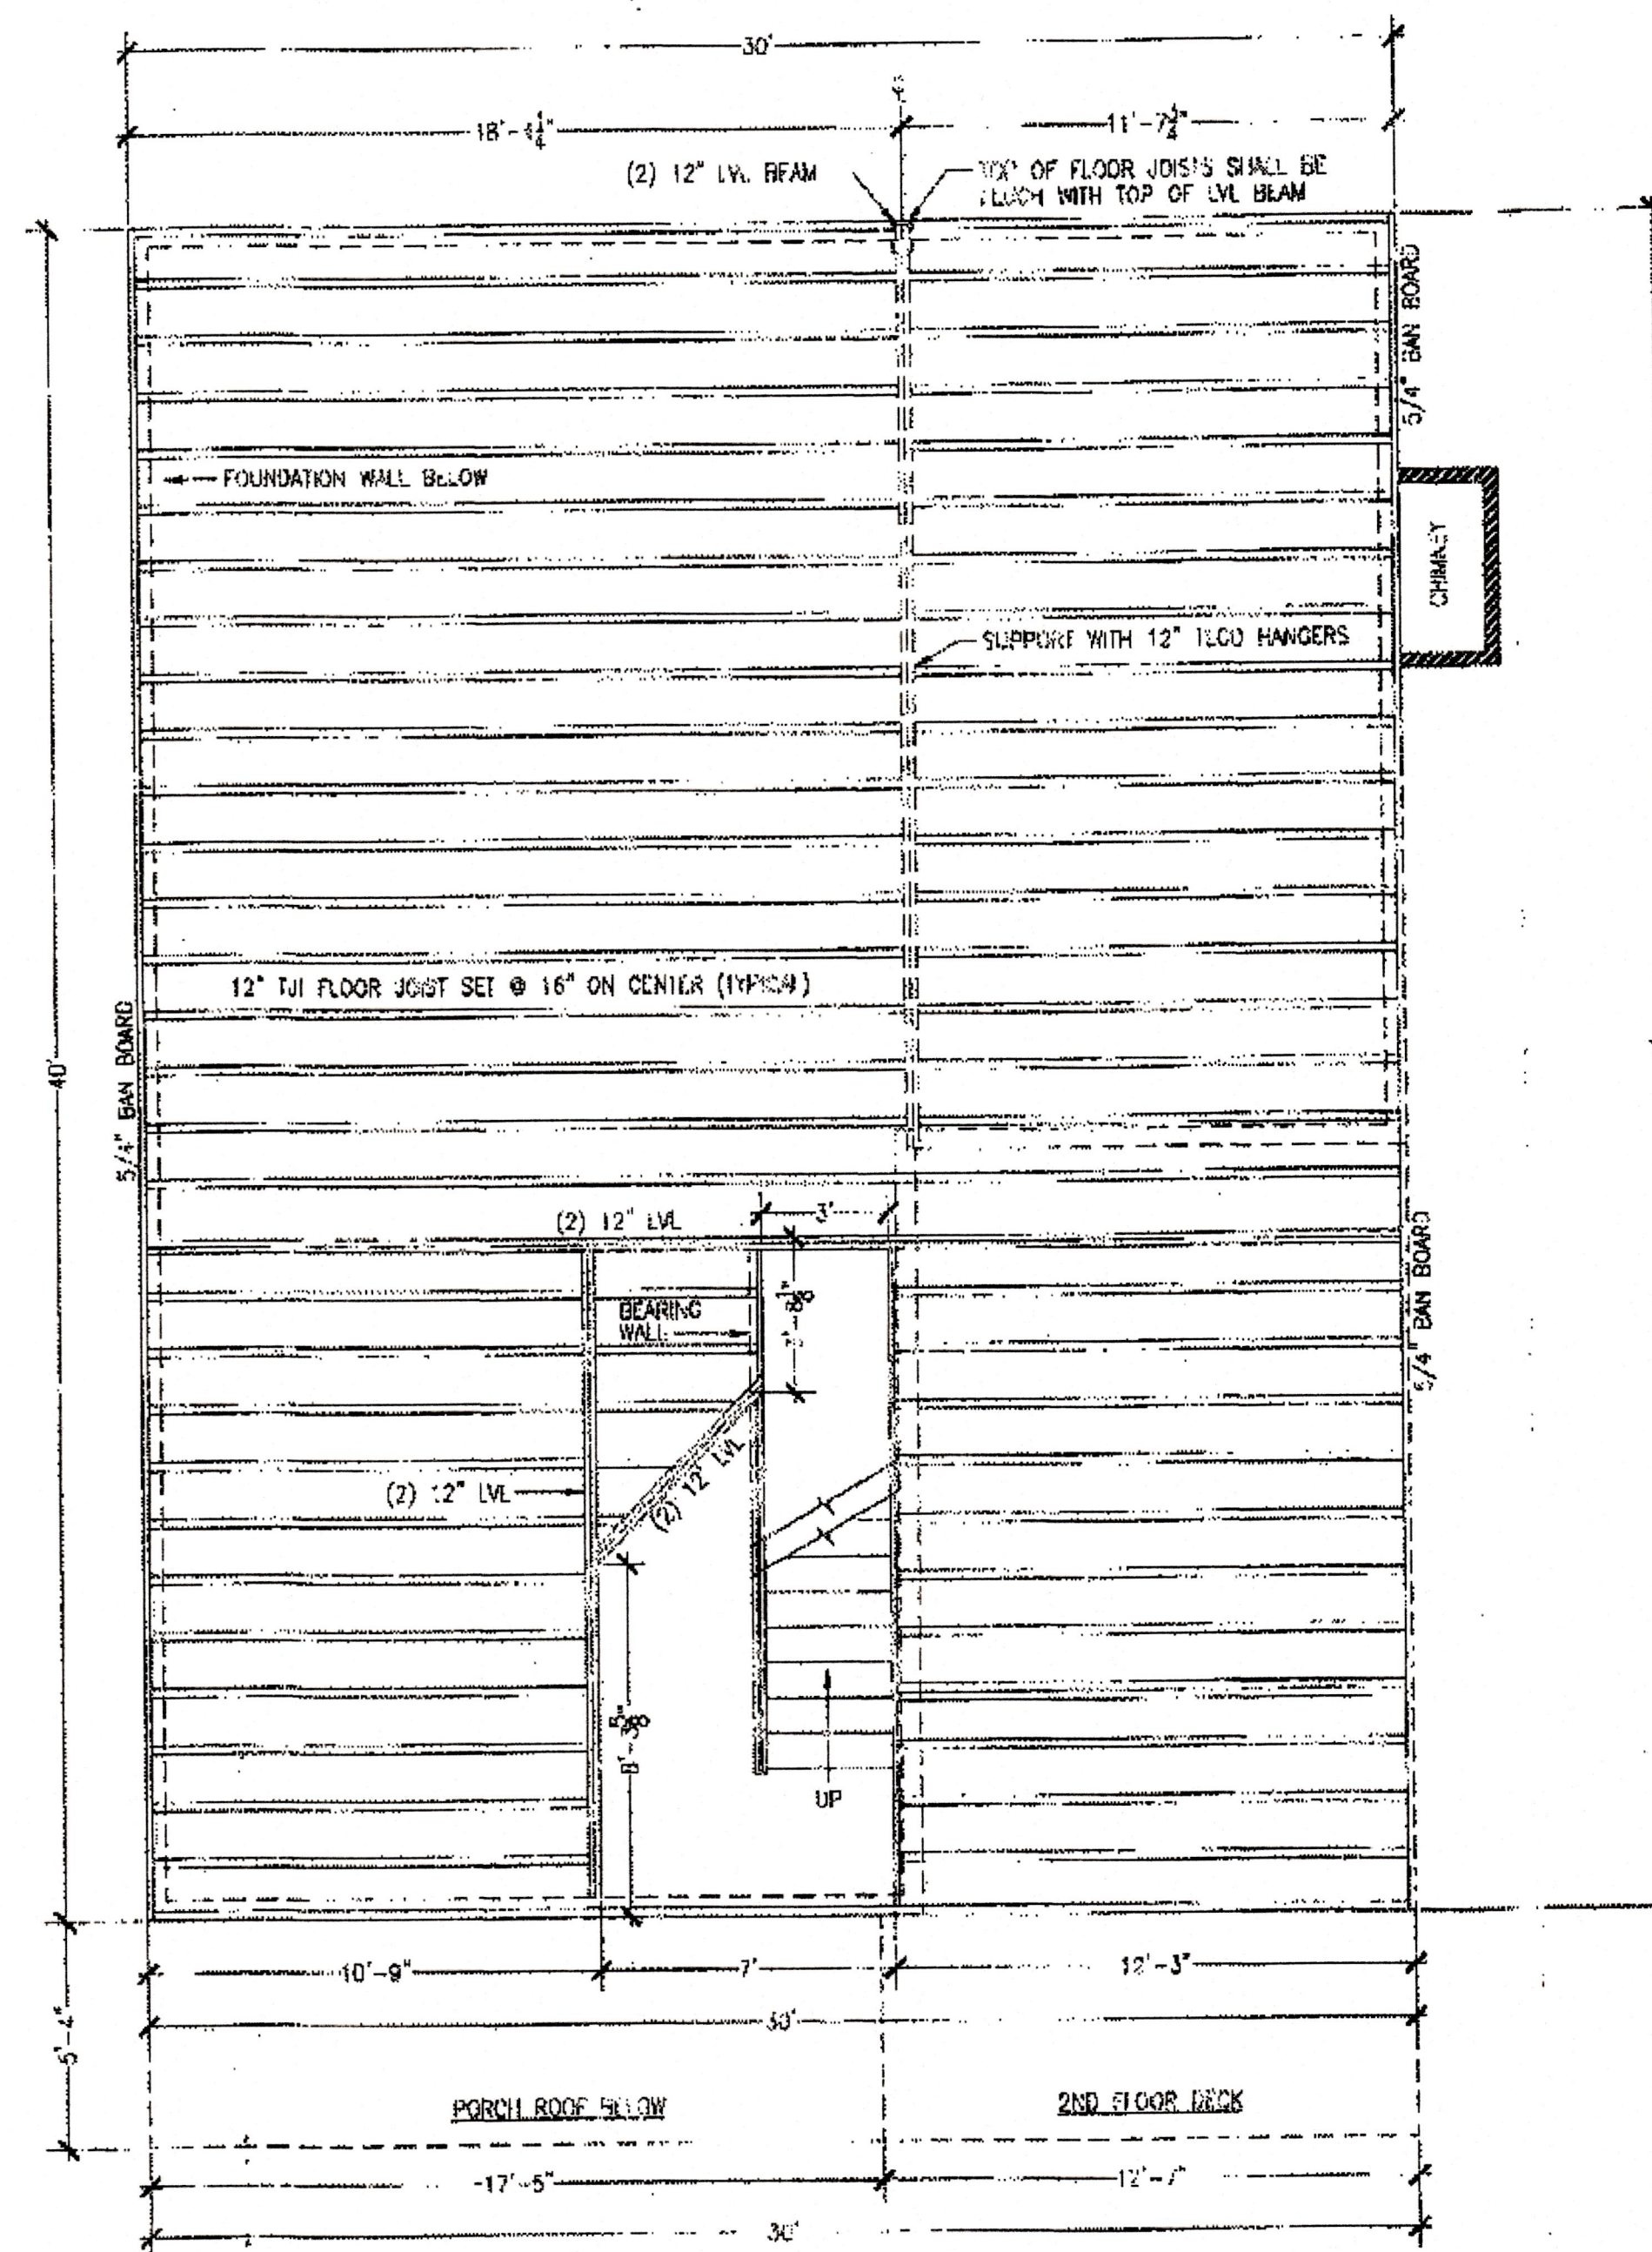

SECOND FLOOR JOIST PLAN
SCALE: 1/4" = 1'-0"

DESC.	DESCRIPTION	QTY.
A	12" W x 80" H DOUBLE HUNG WINDOW	4
B	36" W x 80" H DOUBLE HUNG WINDOW	16
C	36" W x 36" H DOUBLE HUNG WINDOW	1
D	48" W x 48" H DOUBLE HUNG WINDOW	2

DESC.	DESCRIPTION	SWING	QTY.
1	36" W x 8'-0" H PRE-HUNG EXTERIOR DOOR	RI	1
2	6'-0" W x 6'-8" H SLIDING GLASS DOOR	SLDNG	1
3	36" W x 6'-8" H PRE-HUNG 1/2 HR FIRE RATED	LH	1
4	36" W x 6'-8" H PRE-HUNG INTERIOR DOOR	RI	2
5	30" W x 6'-8" H PRE-HUNG INTERIOR DOOR	LH	5
6	36" W x 6'-8" H PRE-HUNG INTERIOR DOOR	RI	2
7	36" W x 6'-8" H PRE-HUNG INTERIOR DOOR	LH	1
8	48" W x 6'-8" H PRE-HUNG DOUBLE INTERIOR DOOR	R/OUT	5
9	9'-0" W x 7'-0" H GARAGE DOOR W/ AUTO OPENER	ROLL-UP	1
10	18" W x 6'-8" H PRE-HUNG INTERIOR DOOR	RI	1
11	24" W x 6'-8" H PRE-HUNG INTERIOR DOOR	LH	1
12	12" W x 6'-8" H EXTERIOR TRENCH DOOR	IN	1
13	36" W x 6'-8" H PRE-HUNG EXTERIOR DOOR	LH	1

PROPOSED SINGLE FAMILY DWELLING AT:

WESTERN SHORE

BLETZER ROAD
BALTIMORE, MARYLAND 21219

V. A. BRADEI
DRAWING AND DESIGN
308 GEORGE AVENUE
BALTIMORE, MARYLAND 21211
410-236-4784

D&M CONSTRUCTION, INC.

6302-A North Point Road
Baltimore, MD 21219
410-477-5500

SYN.	REVISIONS

Drawn
VAB
Designed
VAB
Checked
VAB
Approved



Scale AS NOTED
Contm No 14869-A
Date JUNE 12, 2014
Drawing Title
FIRST FLOOR PLAN
AND SECOND FLOOR
JOIST PLAN

Sheet No

A-2

CONSTRUCTION SET

4 2 0 4 8
SCALE: 1/4" = 1'-0"