


SITE PLAN—NO SCALE

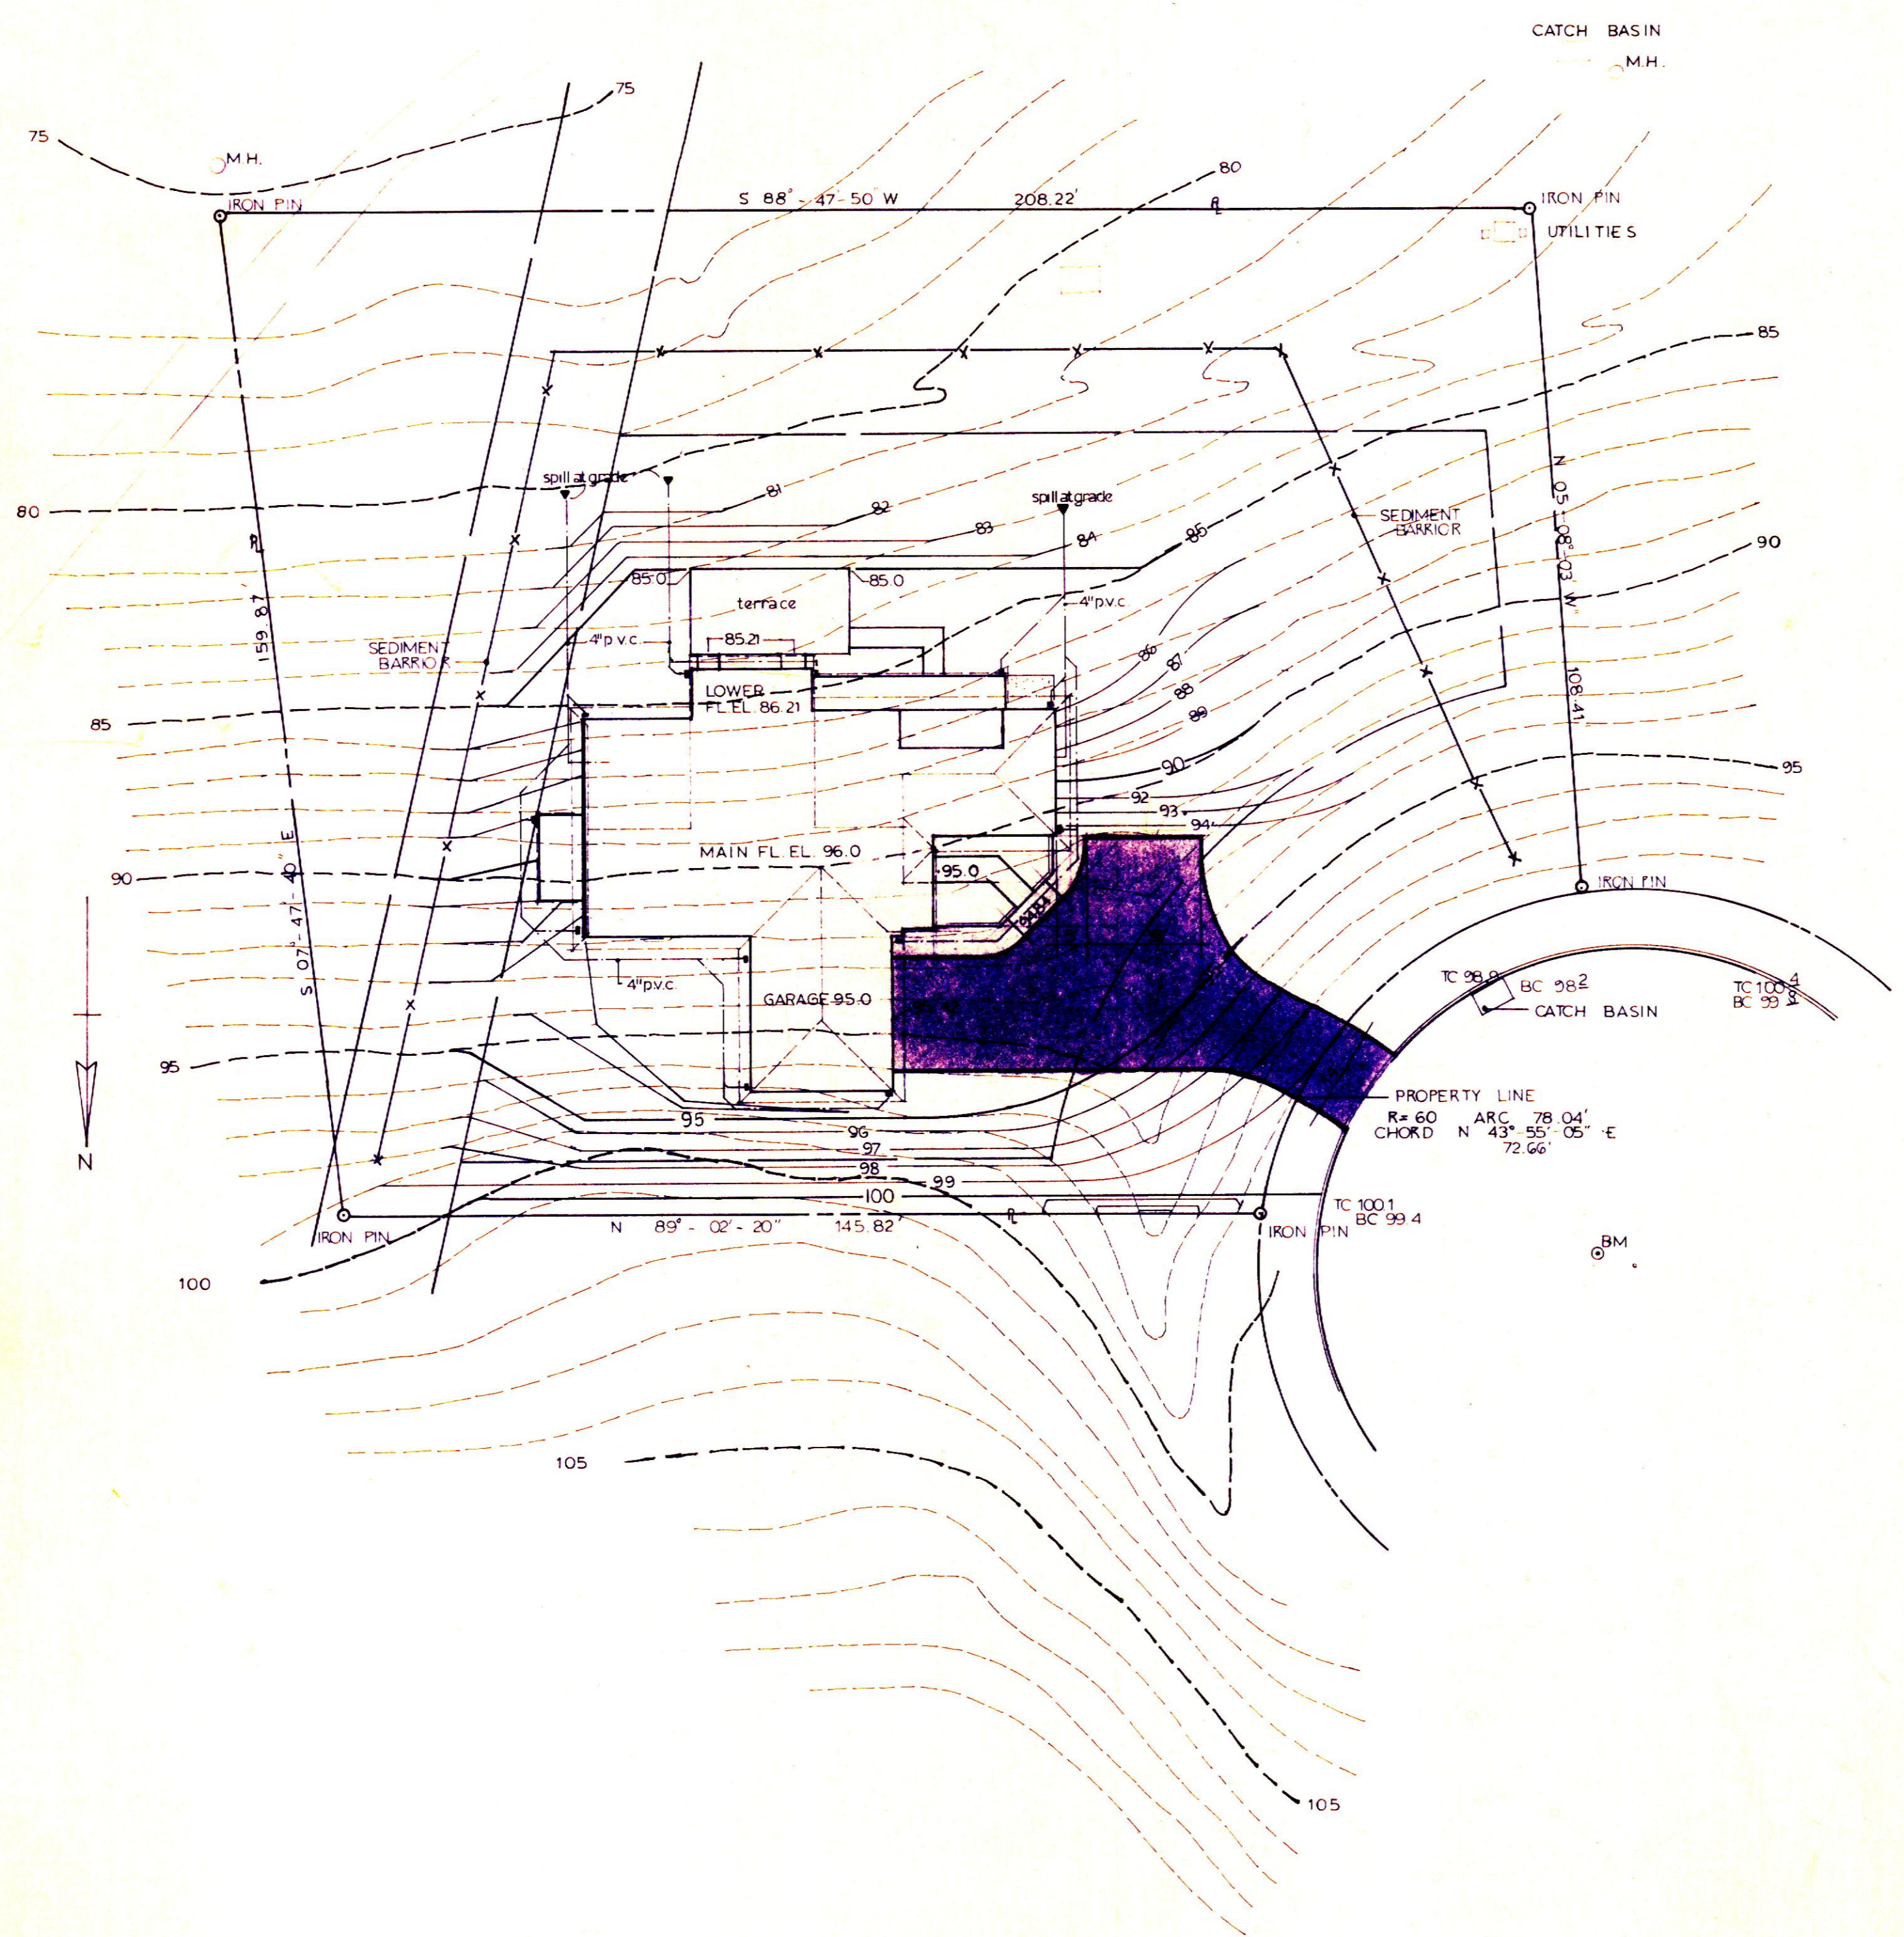

OFFICE of JOHN N. PORTS  
645 Colonial Avenue  
YORK, PENNSYLVANIA 17403  
(717) 848-2774

NEW RESIDENCE FOR  
**MR. & MRS. KEITH SHAFFER**  
LOT 23, HERITAGE HILLS, YORK, PA.

SCALE: 1" = 20' - 0"  
DATE: 3-16-95  
APPROVED BY: JNP  
DRAWN BY: BDP

S I T E P L A N