



ROOF FRAMING PLAN

1/4" = 1'-0"

SEE NOTES ON SHEET G

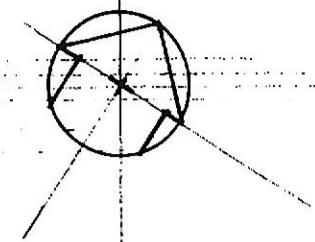

* INDICATES 2x4 (MIN) BRACING BETWEEN DBL. TRUSSES @ TOP CHORD / ROOF SHEATHING @ FINISH CLG. HGT. @ GARAGE CLG. @ ALL FLOOR AREAS. SPACE BLOCKING @ 10' O.C. @ FLOOR & 24" OC-MAX ELSEWHERE.

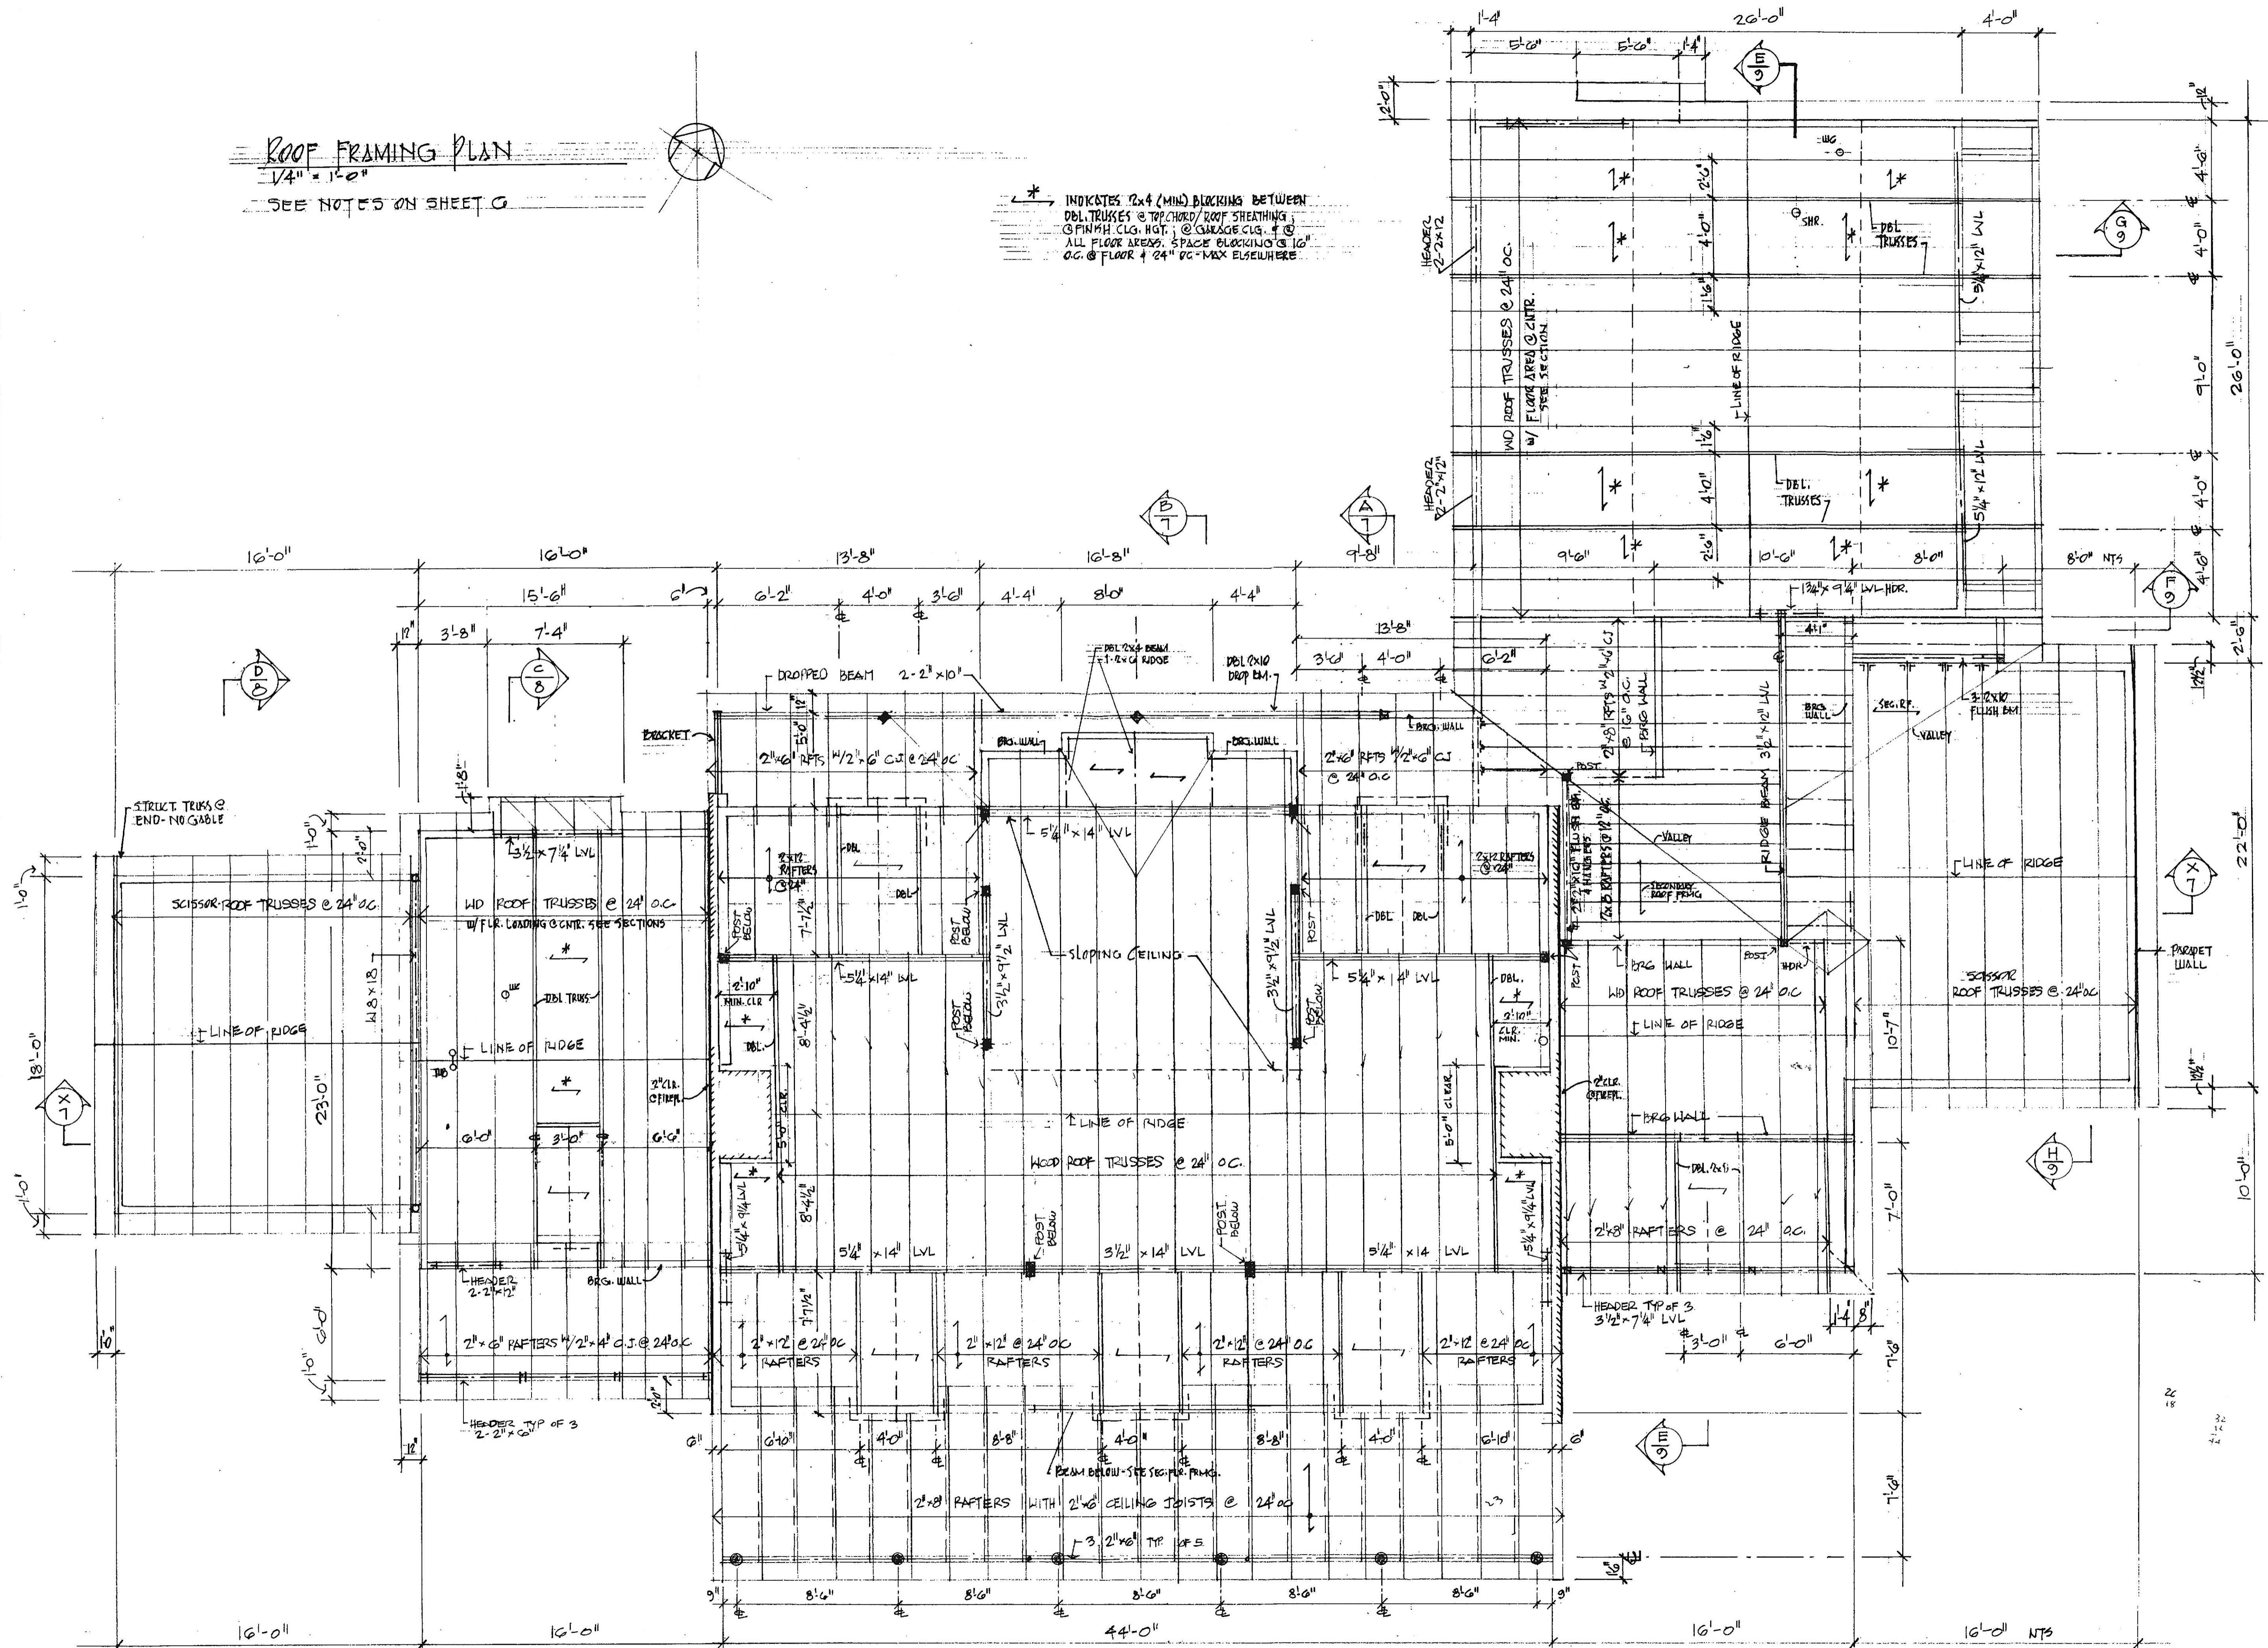

DATES	
12. JUNE 2000	
18. JULY 2000	

PROPOSED NEW SINGLE FAMILY HOME
 THE DRIPPS RESIDENCE
 TOWSON - BALTIMORE COUNTY - MD

KMA - KEVIN MCKENNA ARCHITECTS
 .PO BOX 722 COLUMBIA MD 21045.
 TEL 410.381.5817 FAX 410.381.0929
 WWW.KVINMCKENNA-ARCHITECT.COM



DRAWN
CHECKED
SCALE
JOB NO.
SHEET
TWELVE
OF SHEETS

COPYRIGHT © 2000: KEVIN MCKENNA ARCHITECTS

DATEPLOT CORR. 7/20/00 CLARENCE ET SAN MATEO, CA 94040

STOCKDRAFTING FORM NO. 101-28 RC