



ARCHITECTS

9738 Briarcliffe Lane · Ellicott City, Maryland 21042
410.730.4300 Fax 410.988.2174 E-Mail JPCArchitects@verizon.net

Professional Certification:
I certify that these documents were prepared and approved by me, and that I am a duly licensed Architect under the laws of the State of Maryland, License Number #5297-A, Expiration Date: 06/27/2021



Professional Seal and Signature

Proposed Home Plans

1721 Lake Avenue Shady Side, Maryland 20764


Revisions		
Number	Description	Date

Sheet Title:
ELEVATIONS

Scale: 1/4"=1'-0"
 Date: **DECEMBER 1, 2019**
 Project Number: **2019.42**
 Drawn By: **JPC**
 Sheet Number:

A.3

Total Sheets This Project:

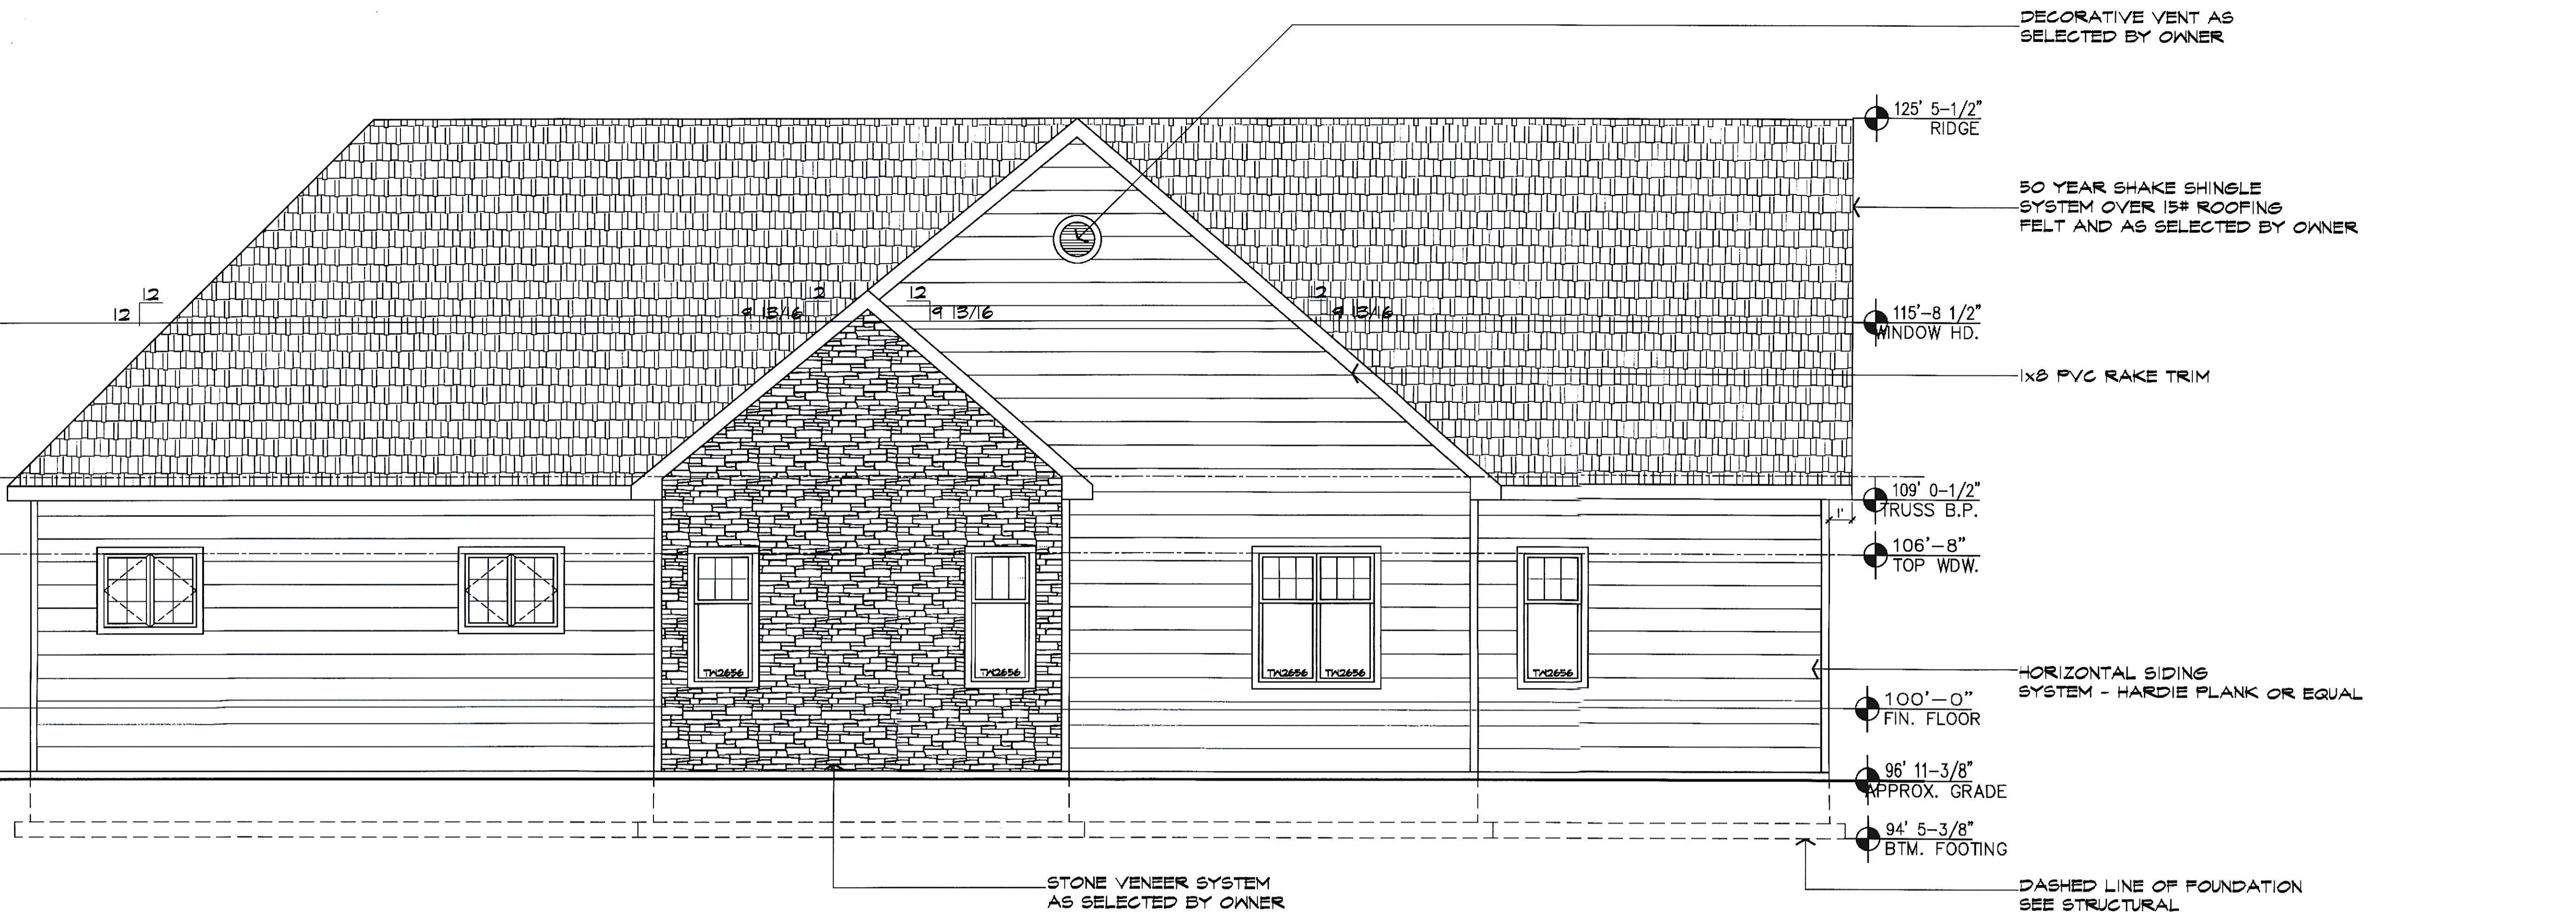

1 SOUTH ELEVATION
SCALE: 1/4"=1'-0"



2 NORTH ELEVATION
SCALE: 1/4"=1'-0"

DASHED LINES OF 3-6x6 WOOD POSTS AND 3-11-7/8" PARALAM TRUSS SUPPORTS - SEE STRUCTURAL PLANS

DASHED LINE OF FOUNDATION SEE STRUCTURAL