


ELIMINA wood from DR

NOTE:  
1. WOOD FRAMING WESTERN HEMLOCK 2" x 4" OR BETTER.  
2. REPLACE ALL JOIST WHICH SHOW SIGNS OF ROT

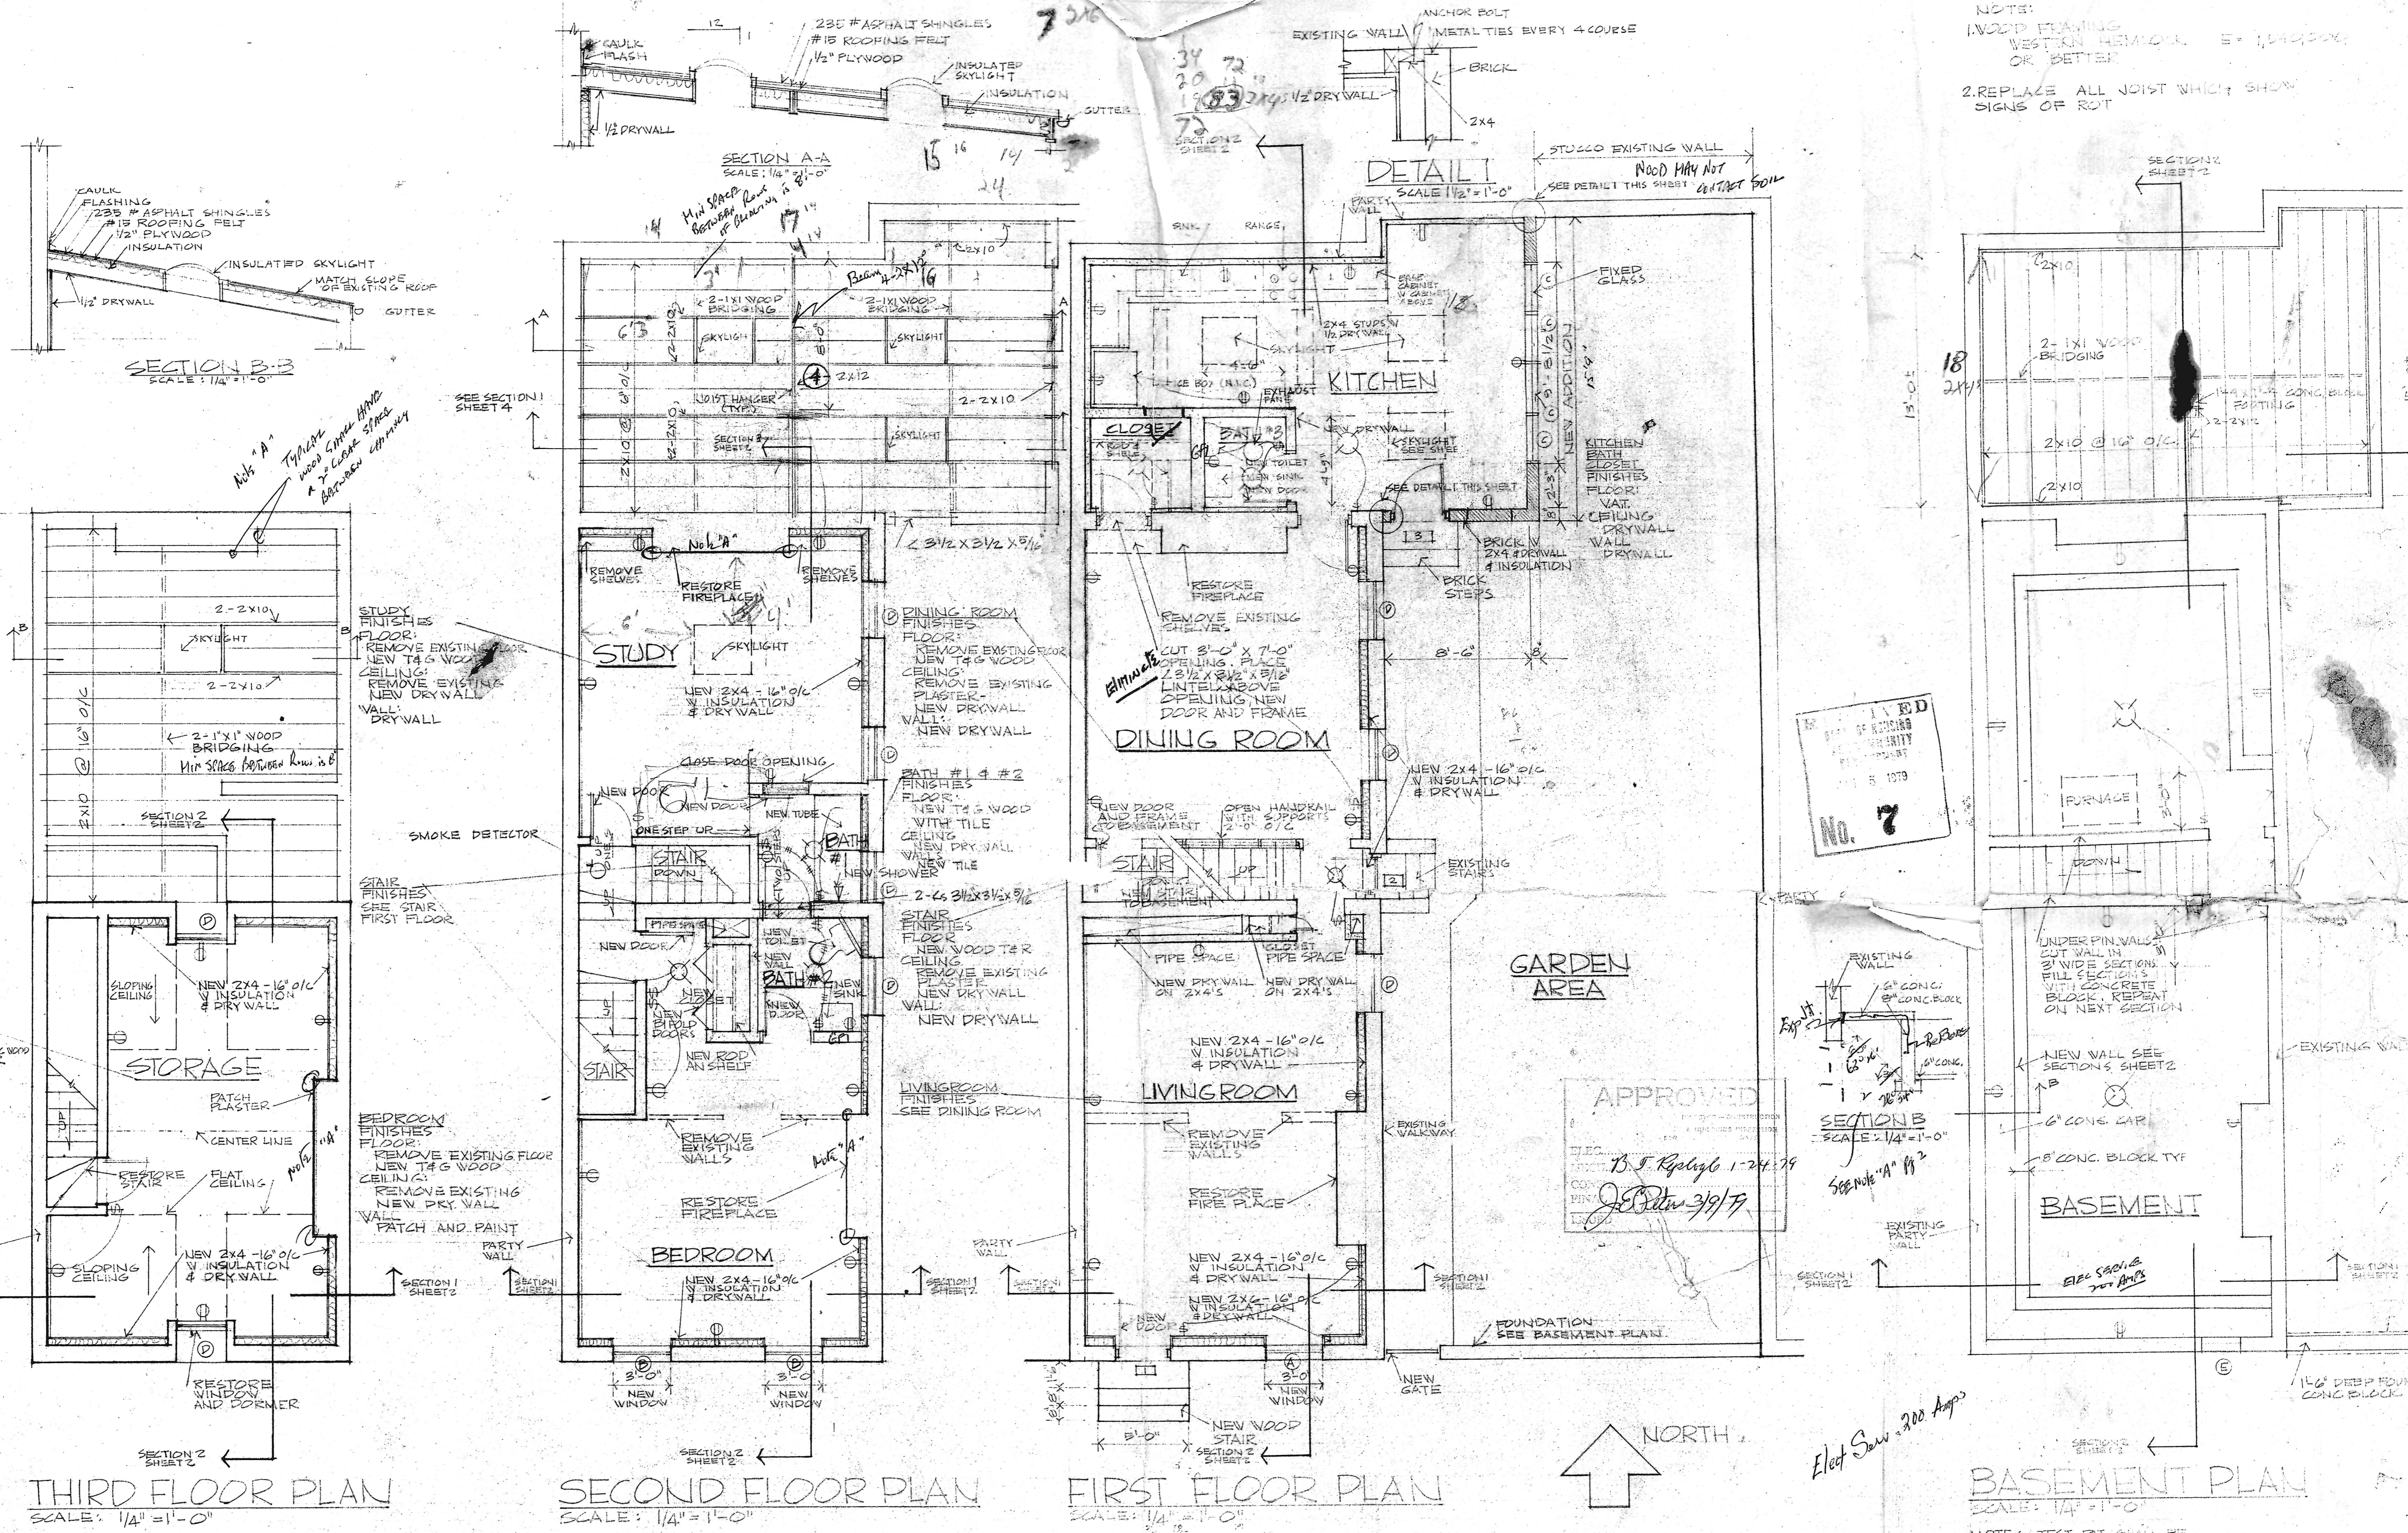

APPROVED  
No. 7

APPROVED  
B. J. Reagle 1-24-79  
J. P. [Signature]

THIRD FLOOR PLAN  
SCALE: 1/4" = 1'-0"

SECOND FLOOR PLAN  
SCALE: 1/4" = 1'-0"

FIRST FLOOR PLAN  
SCALE: 1/4" = 1'-0"

BASEMENT PLAN  
SCALE: 1/4" = 1'-0"

1802 THAMES STREET  
BALTIMORE, MARYLAND

MR. AND MRS. KEOGH  
RESIDENCE

JOHN J. KEZMERSKI, AIP  
ARCHITECT 3006A  
6047 CAMELBACK LANE  
COLUMBIA, MARYLAND 21045  
907-4807

NOTE: TEST PIT SHALL BE  
DONE BY OWNER. IF EXISTING  
WALL IN BASEMENT EXTENDS DEEP  
ENOUGH NO SECONDARY WALLS  
WILL BE CONSTRUCTED.

Elect. Serv. 200 Amps