

**DEMOLITION - FLOOR PLAN
PLUMBING**

DRAWING NOTES:

- FOR SYMBOLS AND ABBREVIATIONS, SEE DRAWING P1. SEE GENERAL NOTES AND MECHANICAL / PLUMBING SPECIFICATIONS ON P1 FOR MORE REQUIREMENTS.
- THESE DRAWINGS ARE DIAGRAMMATIC AND HAVE BEEN VERIFIED TO A GREAT EXTENT; HOWEVER, ACTUAL FIELD CONDITIONS MAY VARY.
- CONTRACTOR SHALL PATCH/REPLACE ALL ASSEMBLIES (WALL, ROOF, SLAB, GRID/CYLING, ETC.) WHERE OPENINGS ARE CREATED FROM DEMOLISHED OR EQUIPMENT, PIPING, OR DUCTWORK. PROVIDE FIRE-STOP WHERE REQUIRED.
- CONTRACTOR SHALL MAINTAIN ALL CONTROL, ELECTRICAL WIRING, AND CONDUIT SERVING EQUIPMENT AND SYSTEMS NOT BEING DEMOLISHED.
- CONTRACTOR SHALL CAP AND REMOVE ALL PLUMBING CONNECTIONS IN PARTITIONS BEING DEMOLISHED. CAP PIPING AT NEAREST WET-STACKS AND SEAL ALL ASSOCIATED PENETRATIONS IN THE ASSEMBLY (FLOOR, PARTITION, ETC). MAINTAIN PIPING SERVING ACTIVE FIXTURES.
- CONTRACTOR SHALL CAP AND SEAL ALL UNUSED TAPS.
- DUE TO CONCEALMENT, THE EXTENT OF THE EXISTING DUCTWORK AND PIPING SYSTEMS MAY NOT BE FULLY SHOWN OR MAY DIFFER FROM THAT SHOWN. CONTRACTOR IS RESPONSIBLE FOR REMOVING ALL EQUIPMENT, DUCTWORK PIPING, ETC., AS PART OF SYSTEMS INDICATED TO BE REMOVED.

KEYED NOTES:


- EXISTING PLUMBING FIXTURE TO REMAIN. CONTRACTOR TO INSPECT FIXTURE AND ENSURE FIXTURE IS IN 100% WORKING ORDER. REPORT ANY DEFICIENCIES TO BUILDING MANAGEMENT, TENANT AND ENGINEER.
- REMOVE EXISTING WATER HEATER AND ALL ASSOCIATED CONTROLS, PIPING AND WIRING.
- REMOVE EXISTING PLUMBING FIXTURE. CAP ALL PIPING AT MAINS.
- REMOVE EXISTING SANITARY VENT. PATCH ROOF TO MATCH EXISTING. COORDINATE ALL ROOF WORK WITH BUILDING MANAGEMENT SO NO ROOF WARRANTIES ARE VOID.
- REMOVE EXISTING PVC VENT PIPING IN CEILING PLENUM. REPLACE WITH CAST IRON.

DESIGN REQUIREMENTS:

- REMOVE PVC IN PLENUM AND REPLACE WITH CAST IRON OR COPPER AS REQUIRED.
- PROVIDE METAL JACKET AROUND ALL WIRING.
- CLEAN ANY EXISTING DUCTWORK THAT IS BEING REUSED.

**Scott H
Walthour**

Digitally signed by
Scott H Walthour
Date: 2021.03.03
22:06:43 -05'00'

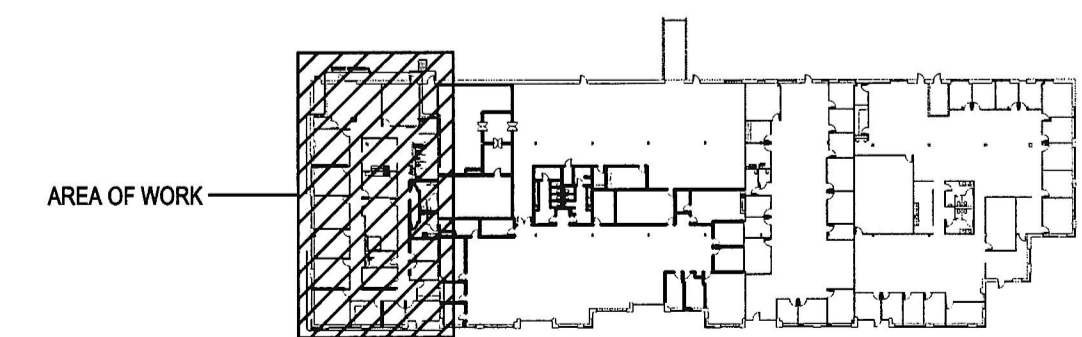

KEY PLAN
NO SCALE



I CERTIFY THAT THESE DOCUMENTS WERE PREPARED OR APPROVED BY ME, AND THAT I AM A DULY LICENSED ENGINEER UNDER THE LAWS OF THE STATE OF MARYLAND. LICENSE NUMBER: 31532 EXP. DATE: 3/14/2023

RECEIVED

APR 09 2021

LICENSES & PERMITS
DIVISION

| | | |
|--|------------------------------------|-------------------|
| REV. NO. | DATE | DESCRIPTION |
| 1 | | |
| 2 | | |
| 3 | | |
| CONTRACTOR | | |
| PROJECT MANAGER | | |
| ARCHITECT / MEP ENGINEER | | |
| 5837 TWIN KNOLLS ROAD SUITE 430 BALTIMORE, MD 21206 WASHINGTON, DC 20000 WASHINGTON, DC 301-651-4600 www.ariuma.com | | |
| ARIUM AE | | |
| PROJECT: LITTLE LEAVES BEHAVIORAL SERVICES GROUND LEVEL, SUITE A 7150 COLUMBIA GATEWAY DRIVE COLUMBIA, MD 21046 | | |
| DWG. NO. | TITLE | PROJECT FILE NAME |
| P2 | DEMOLITION - FLOOR PLAN - PLUMBING | CGSP-LLS |
| | LATEST REVISION | ISSUE DATE |
| | SK: SHW | PH: SHW |
| | BY: SHW | BY: EMH |
| | DATE: 03/03/2021 | DATE: 03/03/2021 |
| | SCALE: AS SHOWN | SCALE: AS SHOWN |

REVIEWED FOR
CODE COMPLIANCE
Department of Inspections,
Licenses and Permits
Howard County
Date: 03/16/21
By: Adolphe Hurlaux