
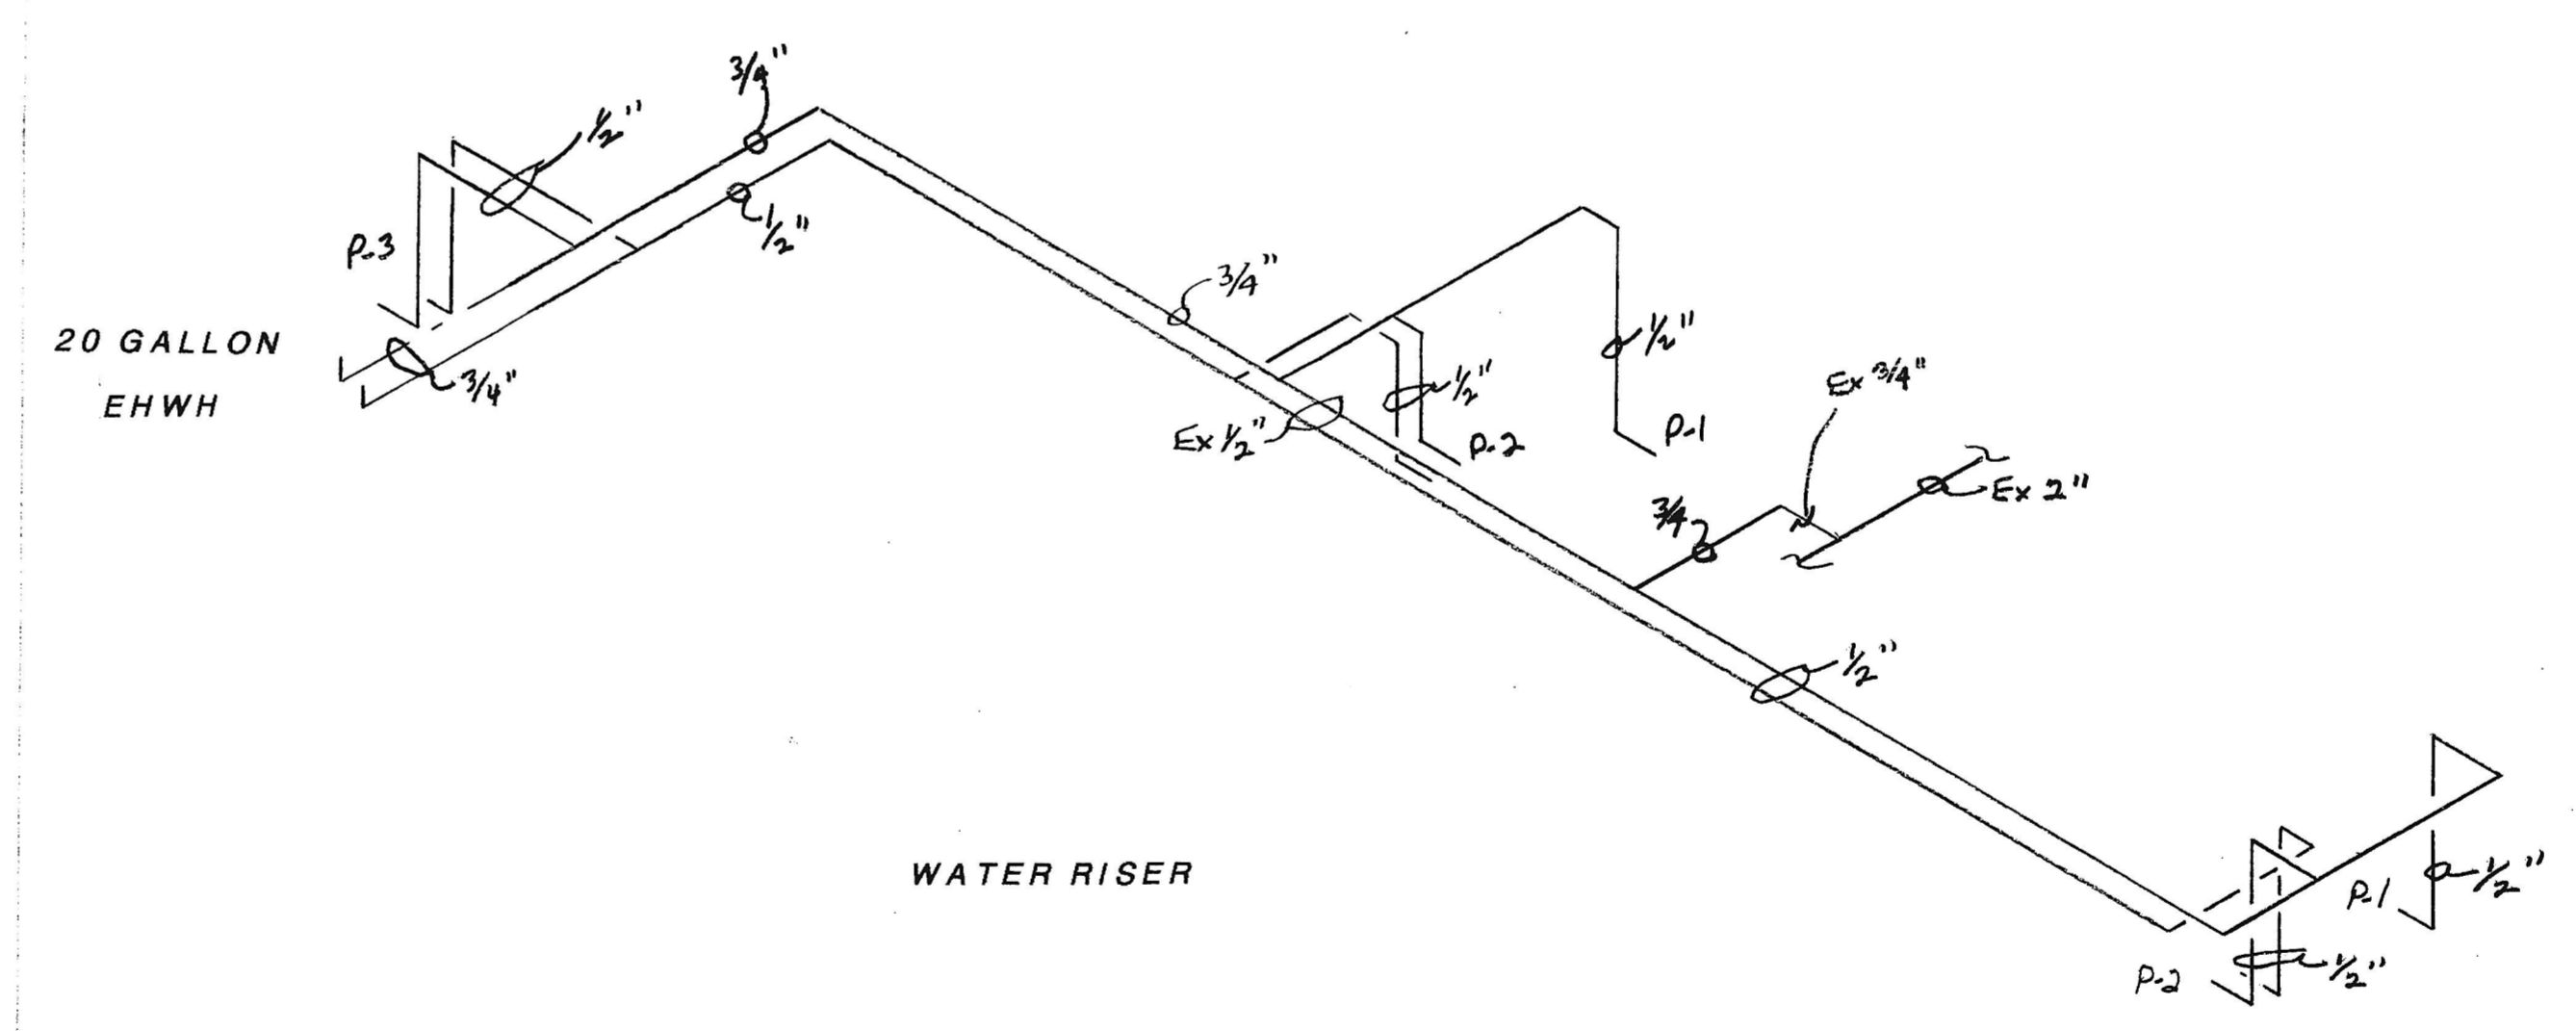



1 PLUMBING PLAN
SCALE: 1/2" = 1'-0"

P-1 HC TOILET
P-2 LAV SINK
P-3 KITCHEN SINK

WASTE _____
VENT - - - - -
COLD WATER _____
HOT WATER - - - - -

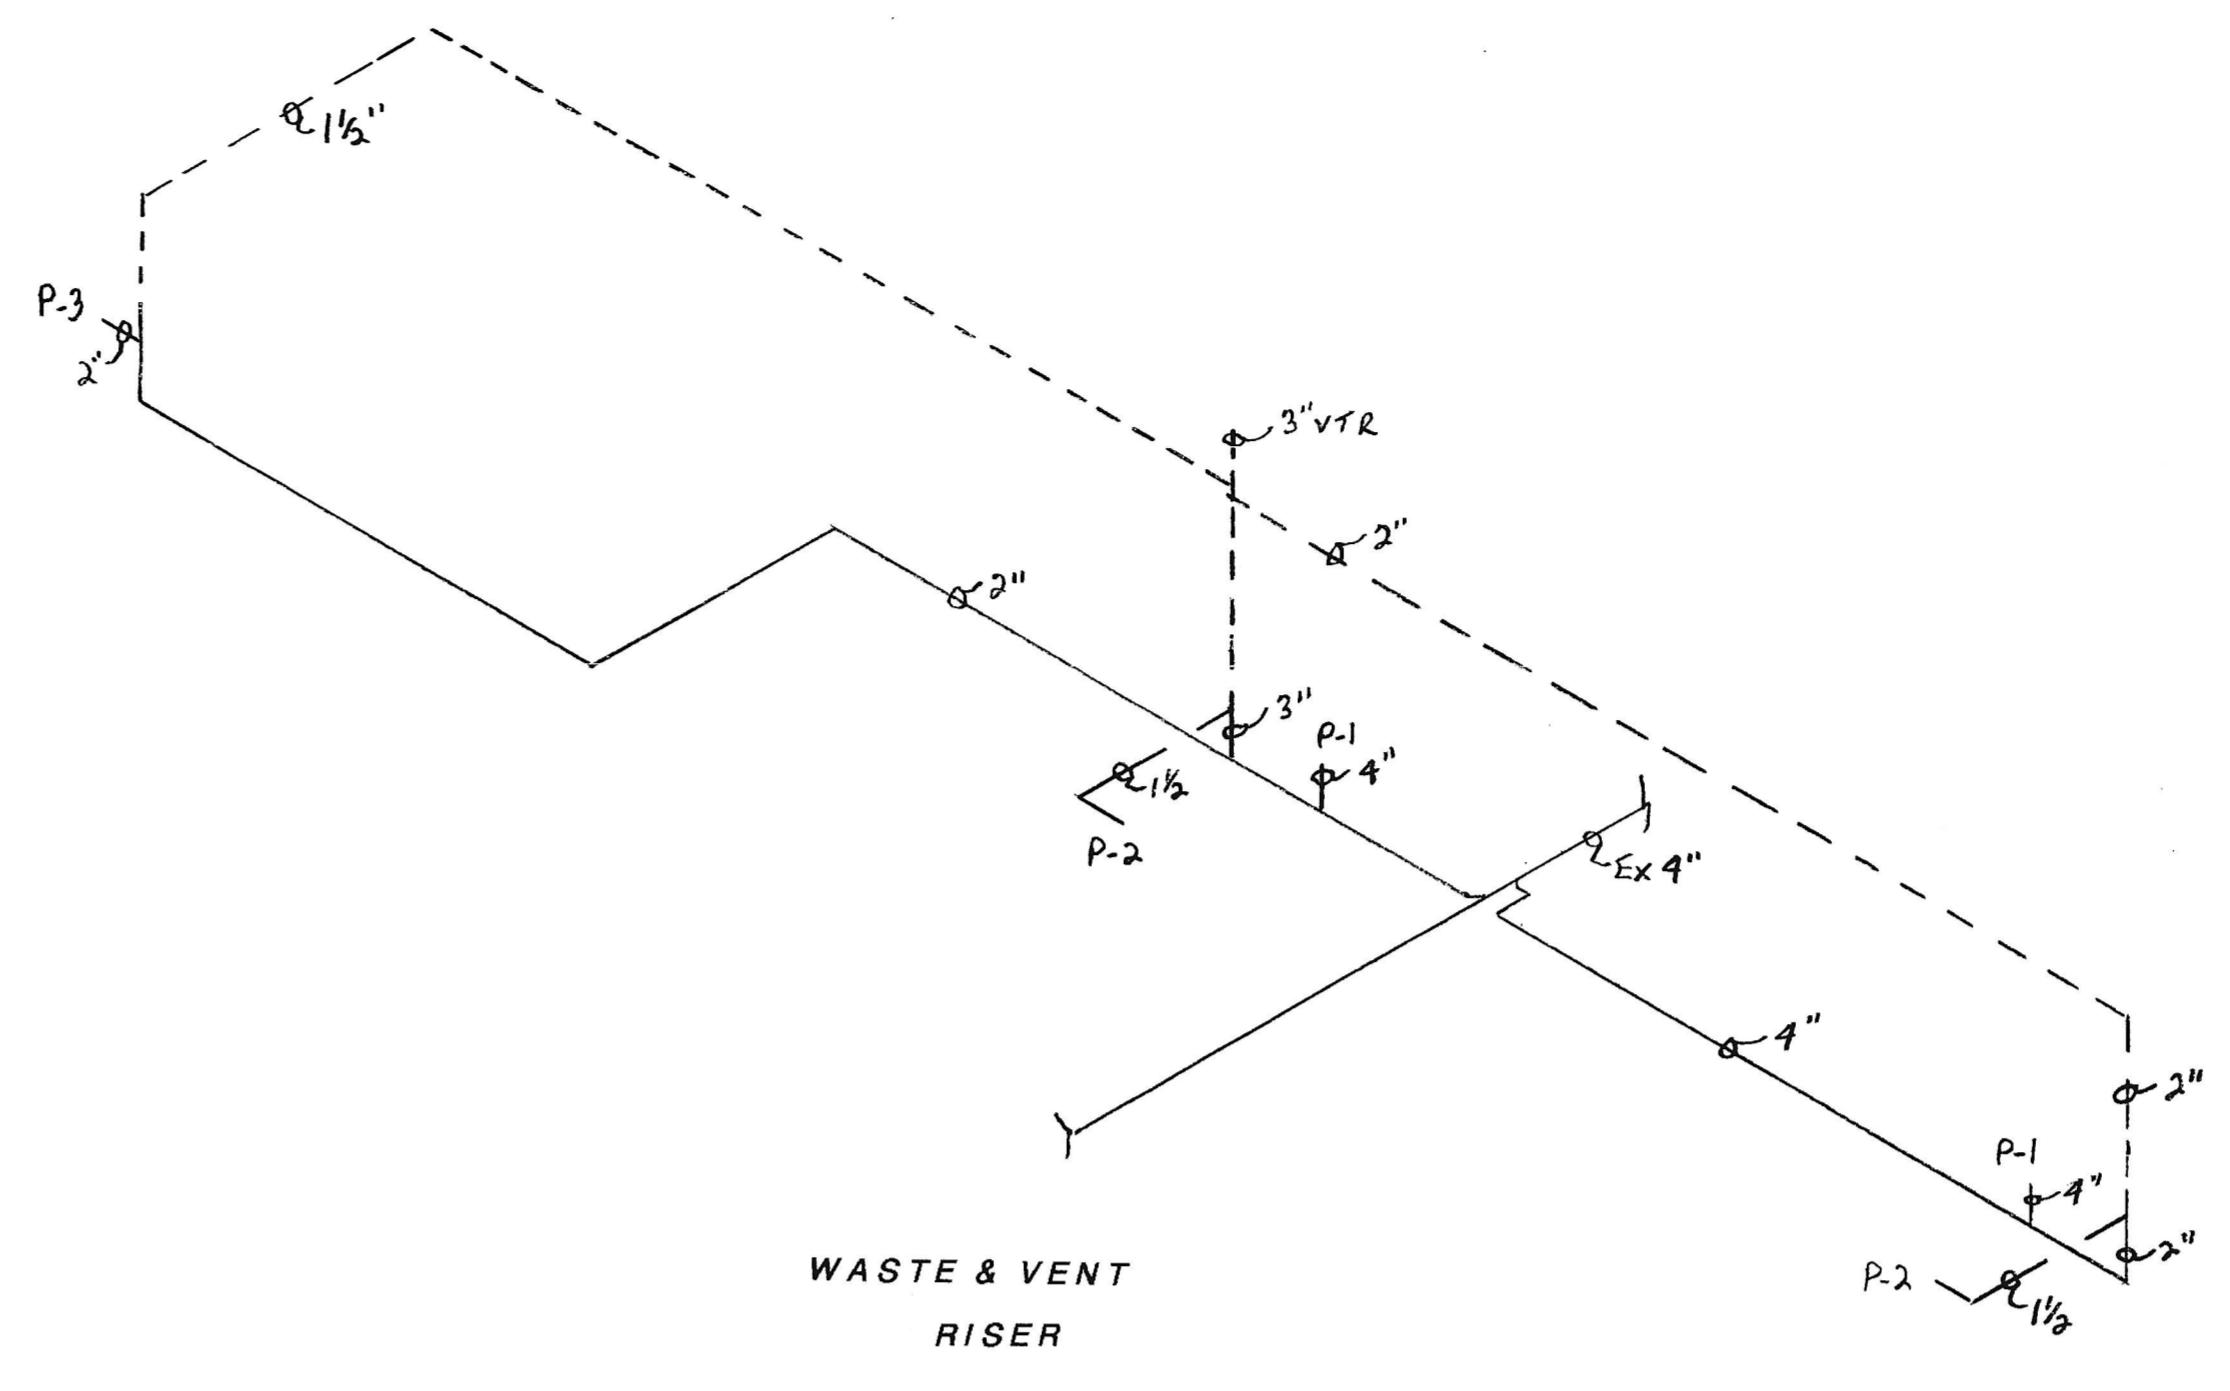

KEY PLAN

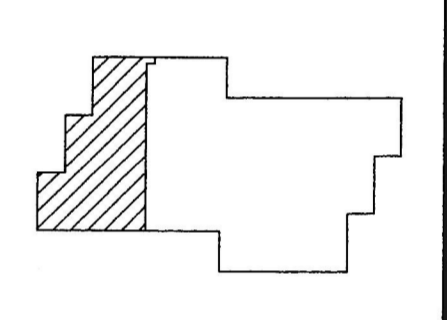


PROJECT NAME:
STATE FARM
6430-A DOBBIN ROAD
COLUMBIA, MD 21045
DEVELOPER:
AMB CORP.

| ISSUE DATE | |
|------------|----------------|
| 10-19-10 | PERMIT |
| 10-26-10 | TENANT COMMENT |
| 10-27-10 | TENANT COMMENT |

THE CONCEPTS, IDEAS, DESIGNS AND IMAGES ARE INTENDED ONLY FOR THE PROJECT SPECIFIED ON THIS SHEET AND ARE THE SOLE PROPERTY OF HOFMANN ASSOCIATES, INC. THEY ARE NOT TO BE REPRODUCED OR USED BY OTHERS WITHOUT WRITTEN PERMISSION BY HOFMANN ASSOCIATES, INC.

PLUMBING FLOOR PLAN

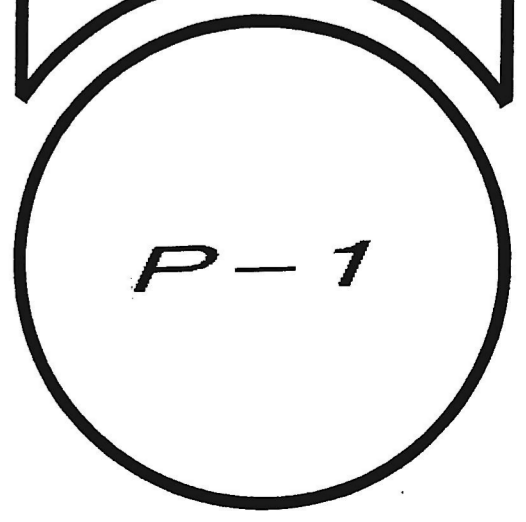

J.A. Smith & Co. Inc.
7080 Kit Kat Road
Elkridge, Maryland 21075
410-796-7532
Lic. No. 5581
J. Allen Smith Jr.
[Signature]