




HOFMANN ASSOCIATES, INC.
 606 Baltimore Ave.
 Suite 102
 Towson, Maryland 21204
 410.828.9090
 fax 410.828.4433

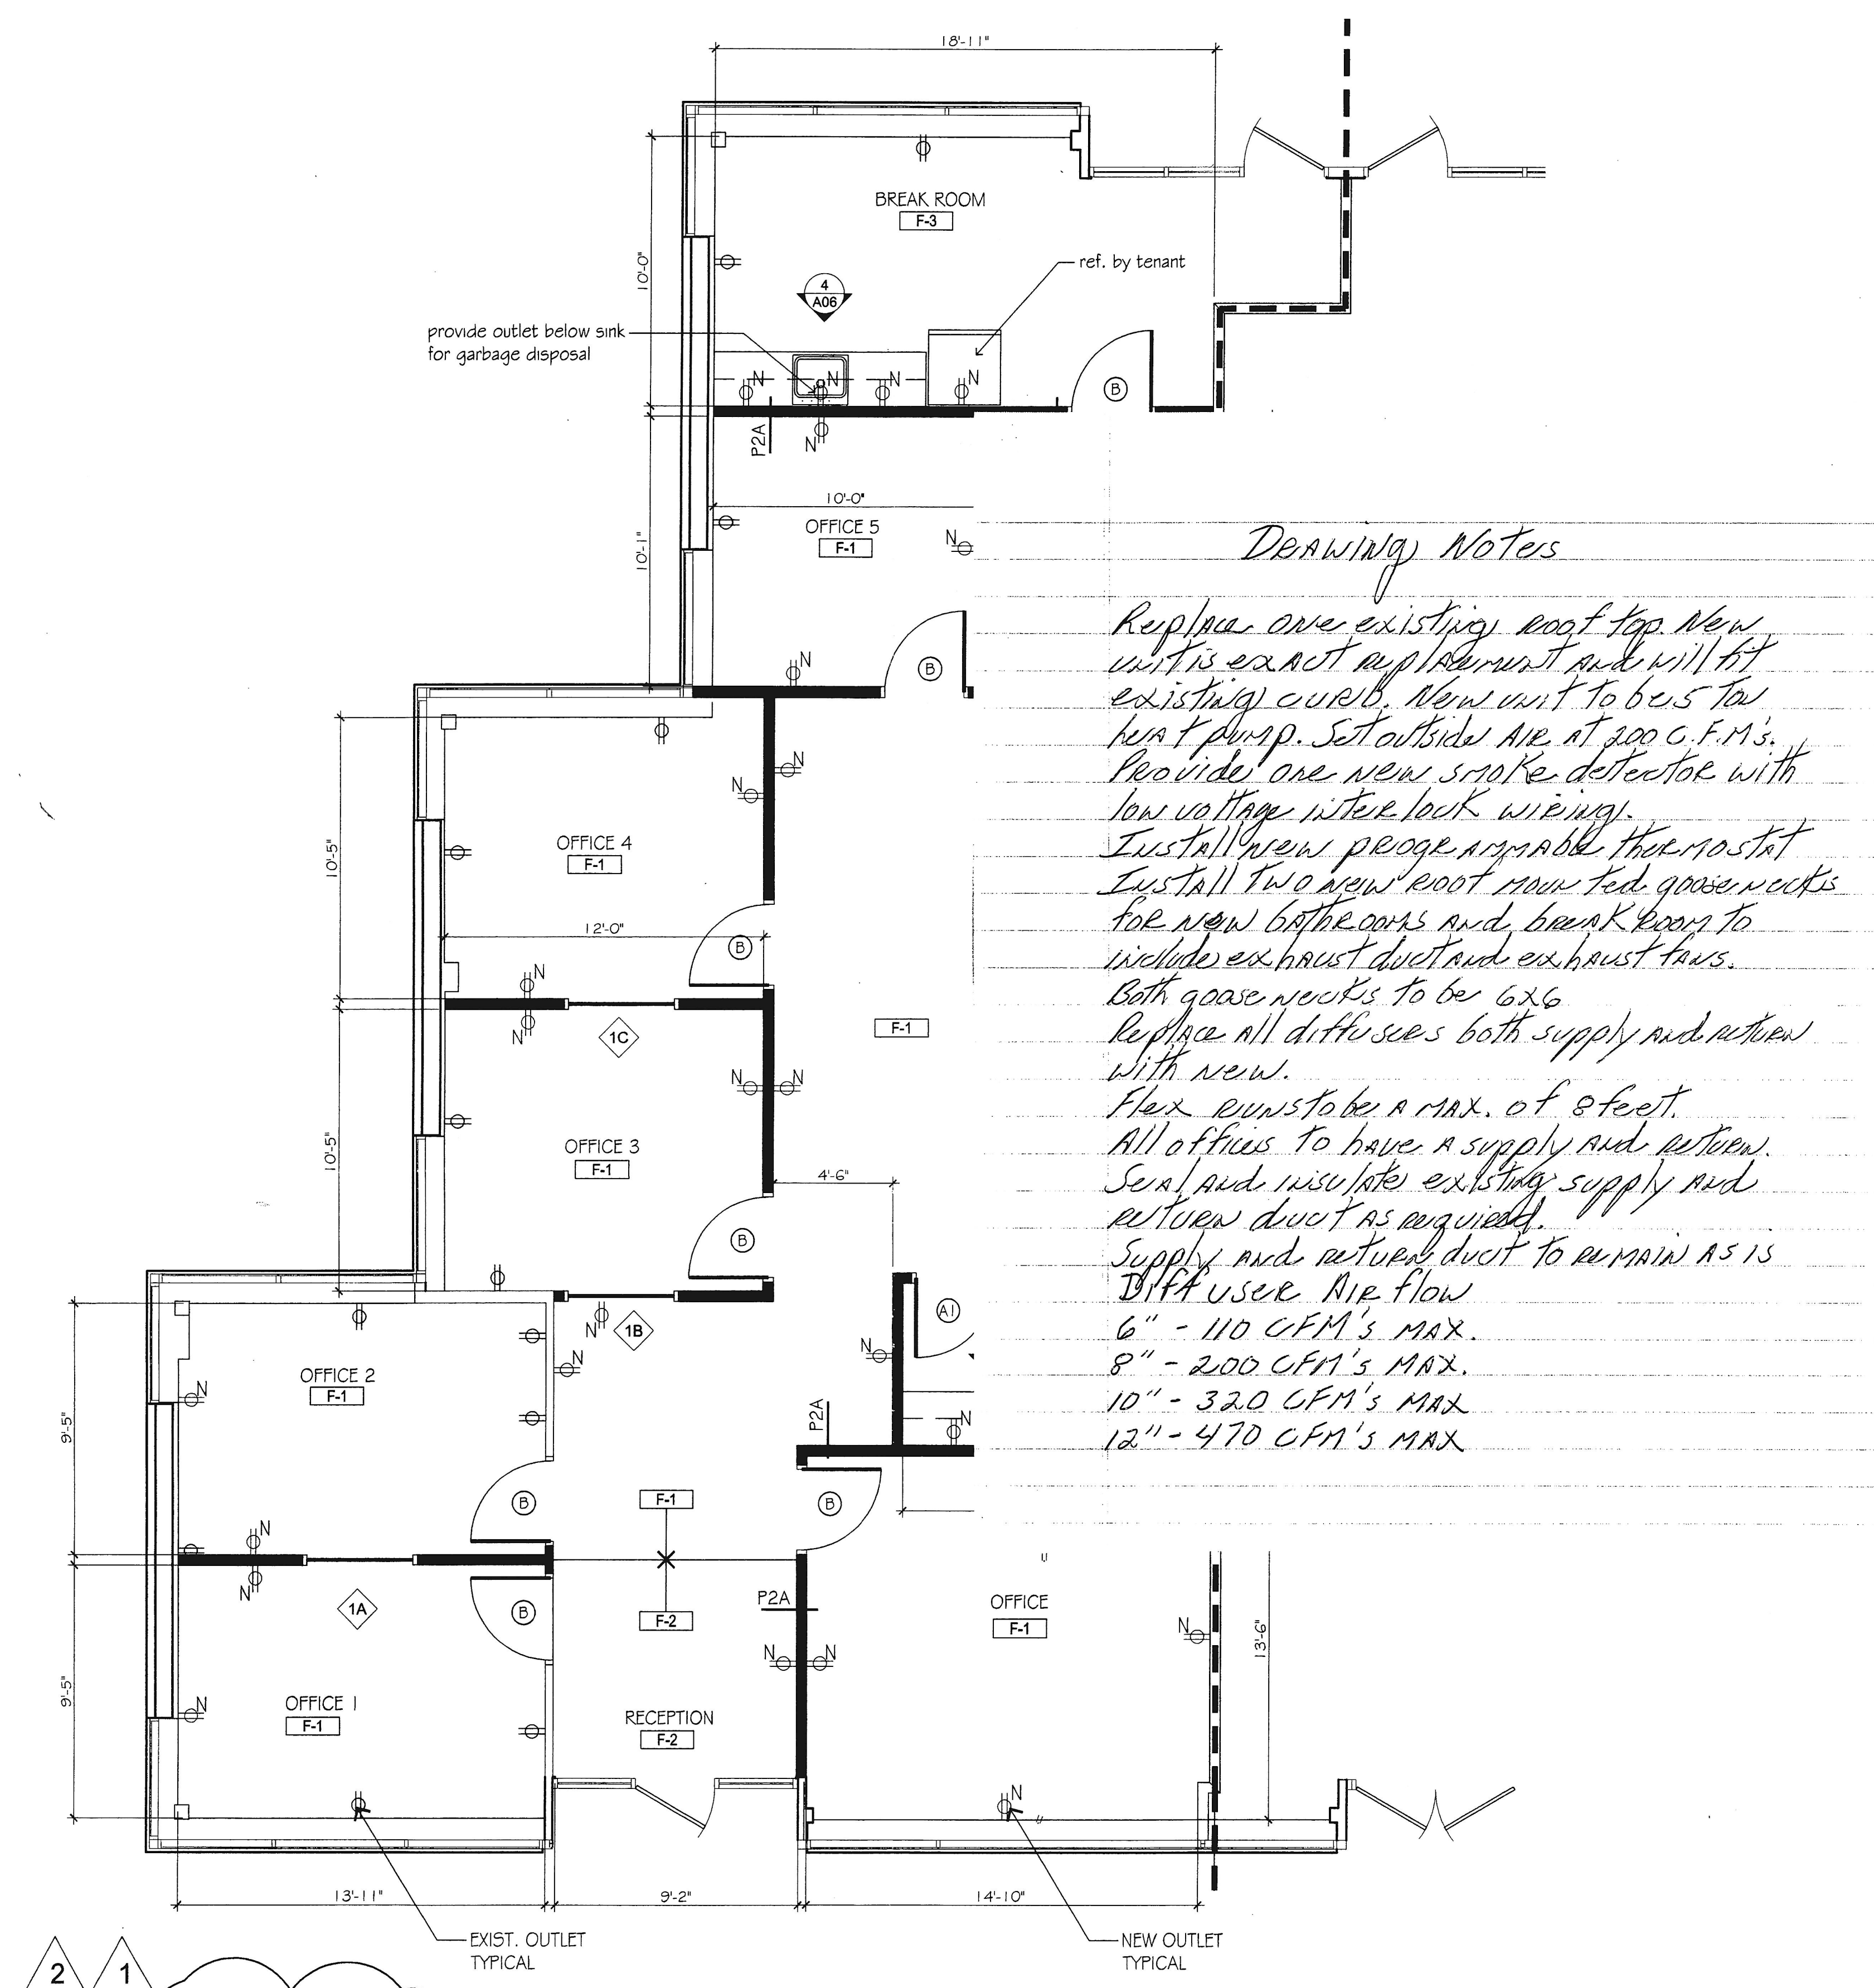


1 NEW WORK FLOOR PLAN
 SCALE: 1/2" = 1'-0"

ALL PARTITIONS ARE P-1 EXCEPT WHERE NOTED
 PROVIDE ELONGATED TOILET BOWL WITH OPEN FRONT SEAT
 ADD MAIL SLOT TO EXISTING STOREFRONT DOOR

DRAWING NOTES

Replace one existing roof top New unit is exact replacement and will fit existing curb. New unit to be set for heat pump. Set outside air at 200 C.F.M's. Provide one new smoke detector with low voltage interlock wiring. Install new programmable thermostat. Install two new roof mounted goose necks for new bathrooms and break room to include exhaust duct and exhaust fans. Both goose necks to be 6x6. Replace all diffusers both supply and return with new. Flex ducts to be a max. of 8 feet. All offices to have a supply and return. Seal and insulate existing supply and return duct as required. Supply and return duct to remain as is. Diffuser Air flow
 6" - 110 C.F.M.'s MAX.
 8" - 200 C.F.M.'s MAX.
 10" - 320 C.F.M.'s MAX.
 12" - 470 C.F.M.'s MAX.

*Kesee Mechanical
 Dale E. Kesee
 Master Lic. # 12211*

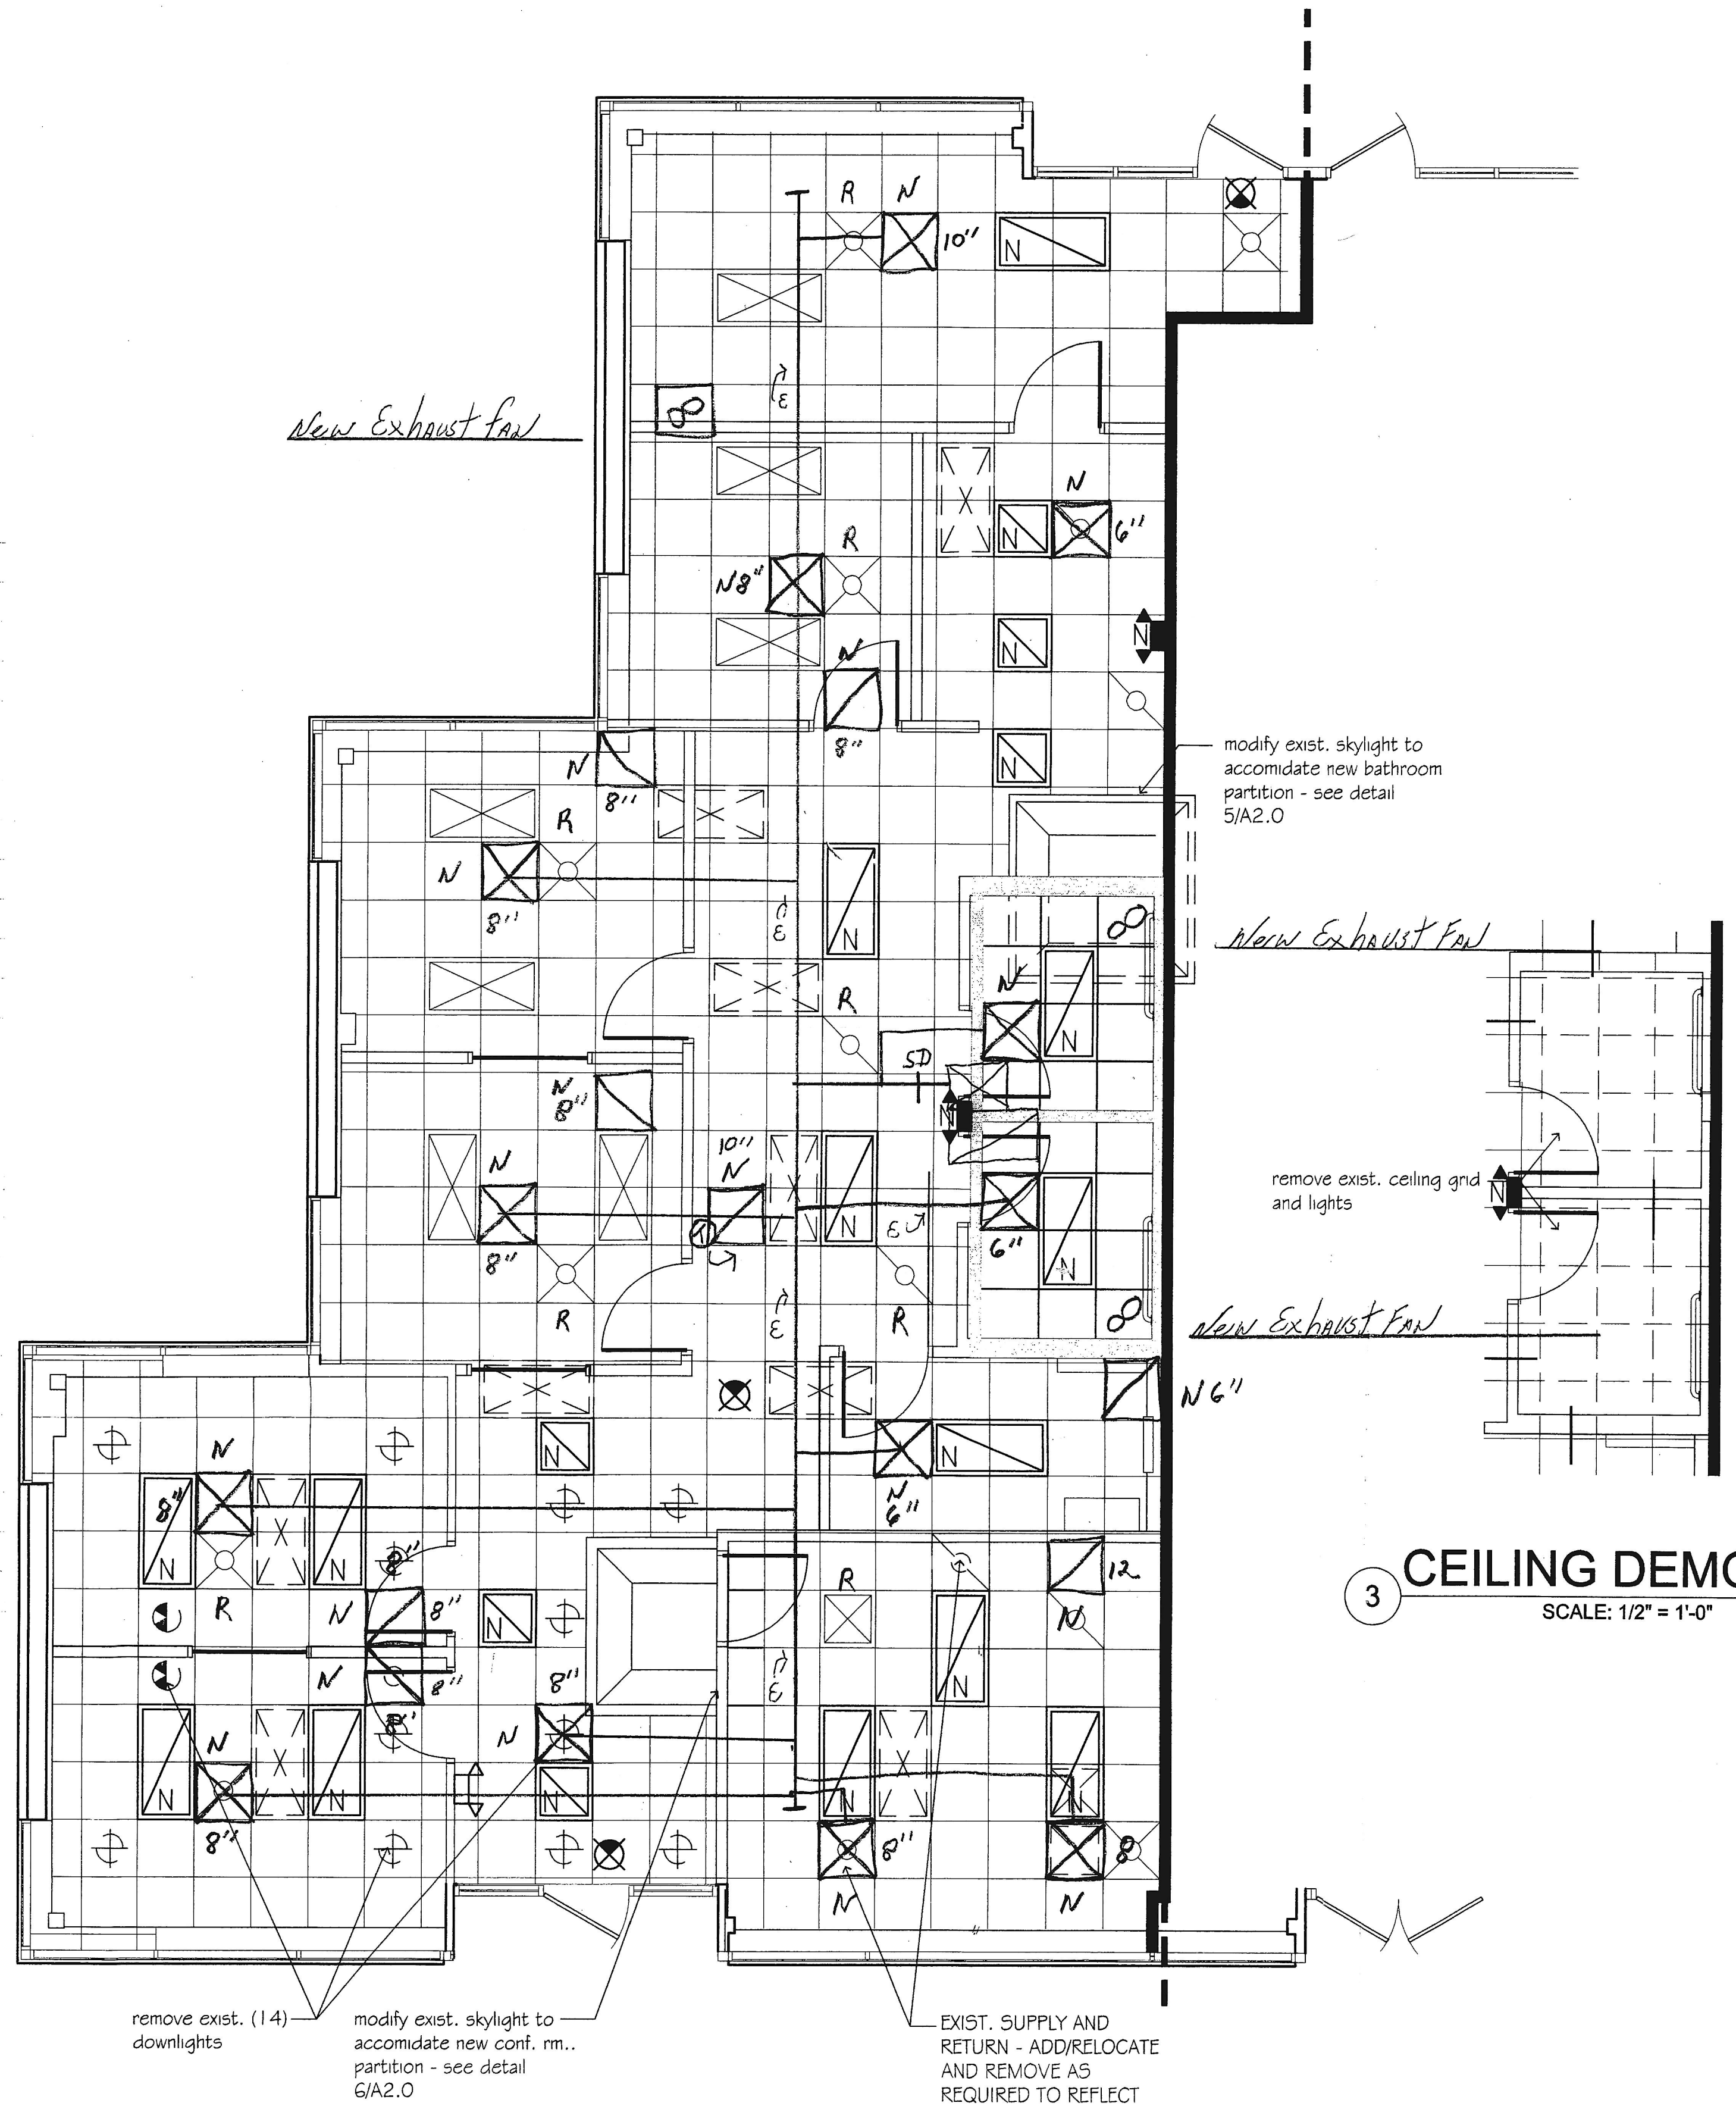


2 NEW WORK CEILING PLAN
 SCALE: 1/2" = 1'-0"

CEILING NOTES:

1. ALL EXISTING LIGHTS TO BE IN GOOD WORKING ORDER - ALL BULBS TO MATCH IN EXISTING AND NEW FIXTURES
2. REPLACE DAMAGED / MISSING CEILING TILE THROUGHOUT
3. BATHROOMS PARTITIONS EXTEND 6" ABOVE CEILING.
4. EXISTING AND NEW CEILING TO BE 8'-0" A.F.F. (FIELD VERIFY)
5. REPAIR/INSTALL NEW CEILING GRID IN LOCATIONS WHERE THE GRID IS MISSING. FIELD VERIFY LOCATIONS.
6. PROVIDE NEW 2X2 CEILING TILE THROUGHOUT.
7. SOLID WALLS REFLECT WALLS THAT BREAK THE CEILING GRID ON THE CEILING PLAN ONLY.
8. G.C. TO BALANCE EXISTING HVAC SUPPLY AND RETURN AS REQUIRED.

3 CEILING DEMO PLAN
 SCALE: 1/2" = 1'-0"

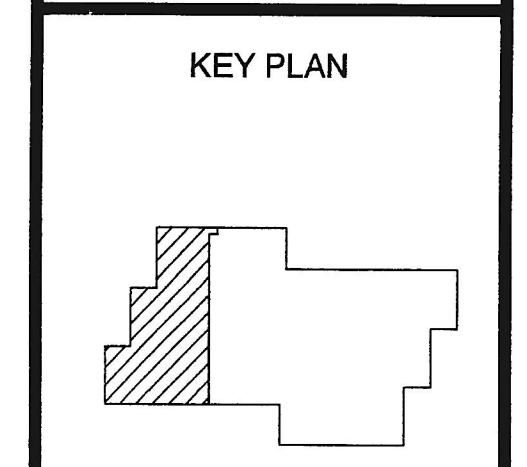

PROJECT NAME:
STATE FARM
 6430-A DOBBIN ROAD
 COLUMBIA, MD 21045

DEVELOPER:
 AMB CORP.

ISSUE DATE	
10-19-10	PERMIT
10-26-10	TENANT COMMENT
10-27-10	TENANT COMMENT

THE CONCEPTS, IDEAS, DESIGNS AND IMAGES ARE INTENDED ONLY FOR THE PROJECT SPECIFIED ON THIS SHEET AND ARE THE SOLE PROPERTY OF HOFMANN ASSOCIATES, INC. THEY ARE NOT TO BE REPRODUCED OR USED BY OTHERS WITHOUT WRITTEN PERMISSION BY HOFMANN ASSOCIATES, INC.

DEMOLITION & NEW WORK FLOOR PLAN

A1.0