


ROOF TRUSSES AS PER MFGR SPECIFICATIONS

- 30 YEAR ARCHITECTURAL SHINGLES
- UNVENTED ROOF SYSTEM
- SEMI CONDITIONED SPACE IN ATTIC AREA
- LONG SLOPES ARE 7/12 PITCH
- 1' OVERHANG WITH FACIA METAL WRAP
- 5" K GUTTER AND STANDARD DOWNSPOUTS
- NON-VENTED SOFFIT

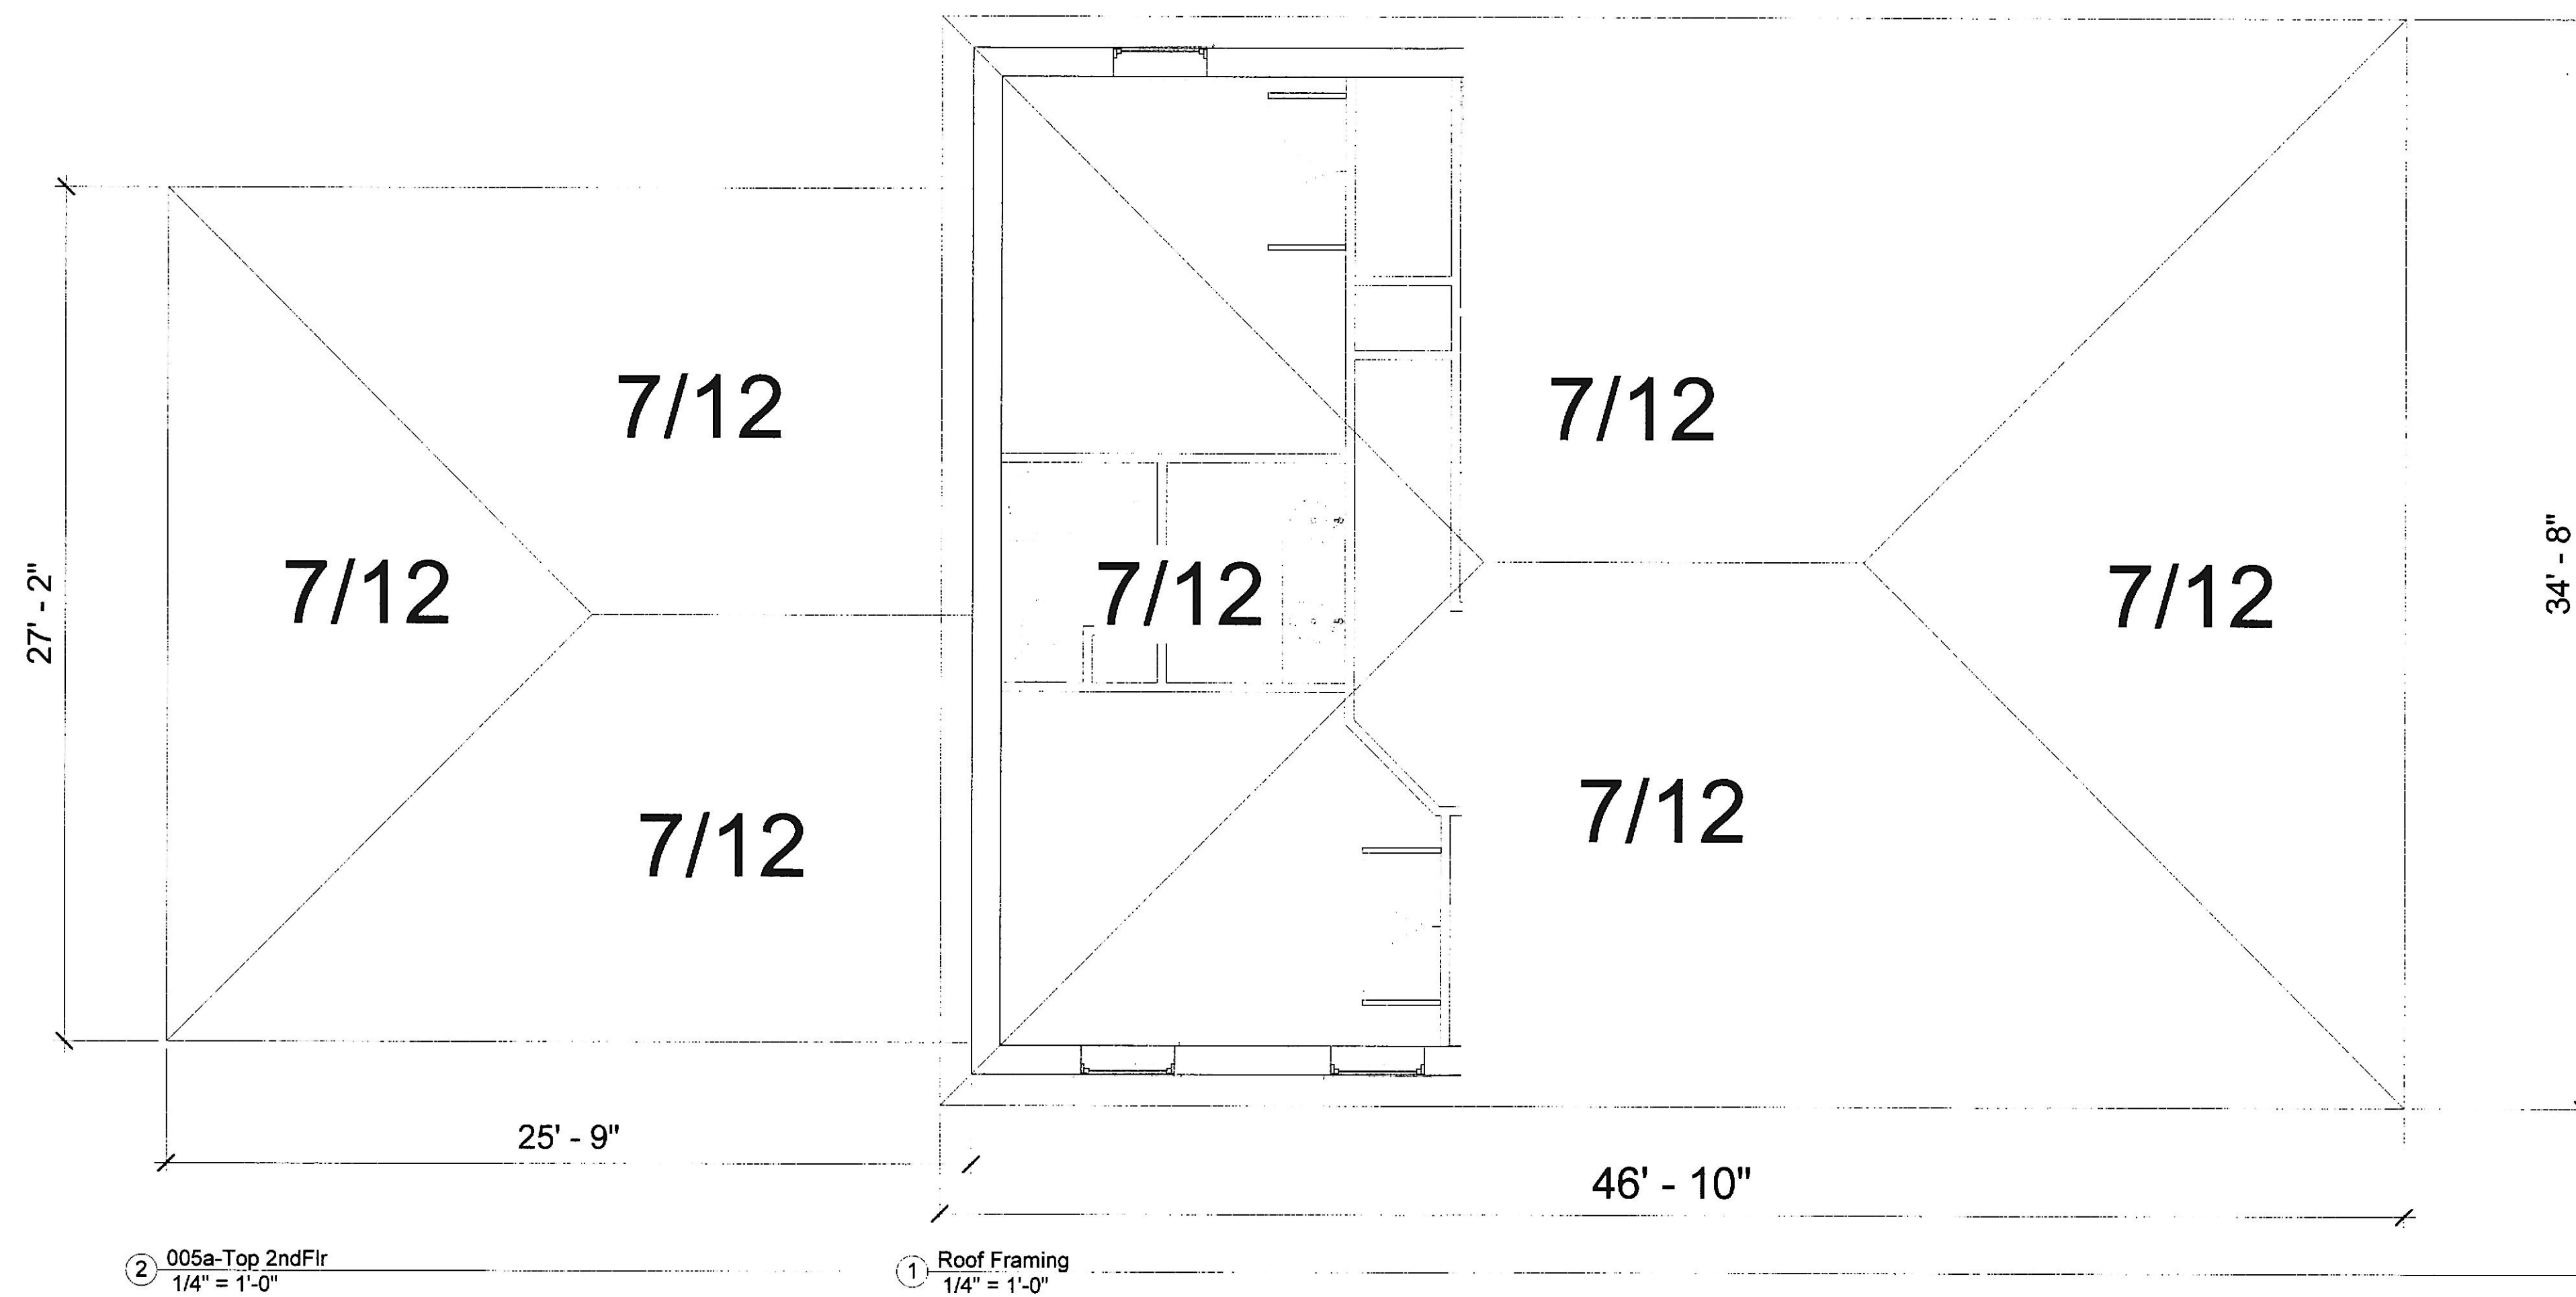

② 005a-Top 2ndFlr
1/4" = 1'-0"

① Roof Framing
1/4" = 1'-0"



GNP Inc
AutoCAD
REVIT
Drawings

ICF CONSTRUCTION
1-800-713-7663
MID-ATLANTIC REGION



www.gnphouse.com

RESIDENCE FOR:
THORNE RESIDENCE
21629 Keeney Rd
Parkton, Maryland 21120

Owner	
Project Name	Roof Plan
Project number	2021-572
Date	2-3-2021
Drawn by	Author
Checked by	Checker
	A-301
Scale	1/4" = 1'-0"