


GENERAL NOTES

1. CONCEAL ALL PIPING ABV. G.W.B. CEILING BETWEEN JOISTS WHERE POSSIBLE
2. SEE ARCH. REFLECTED CEILING PLAN FOR EXACT DUCT & AIR DEVICE LOCATIONS

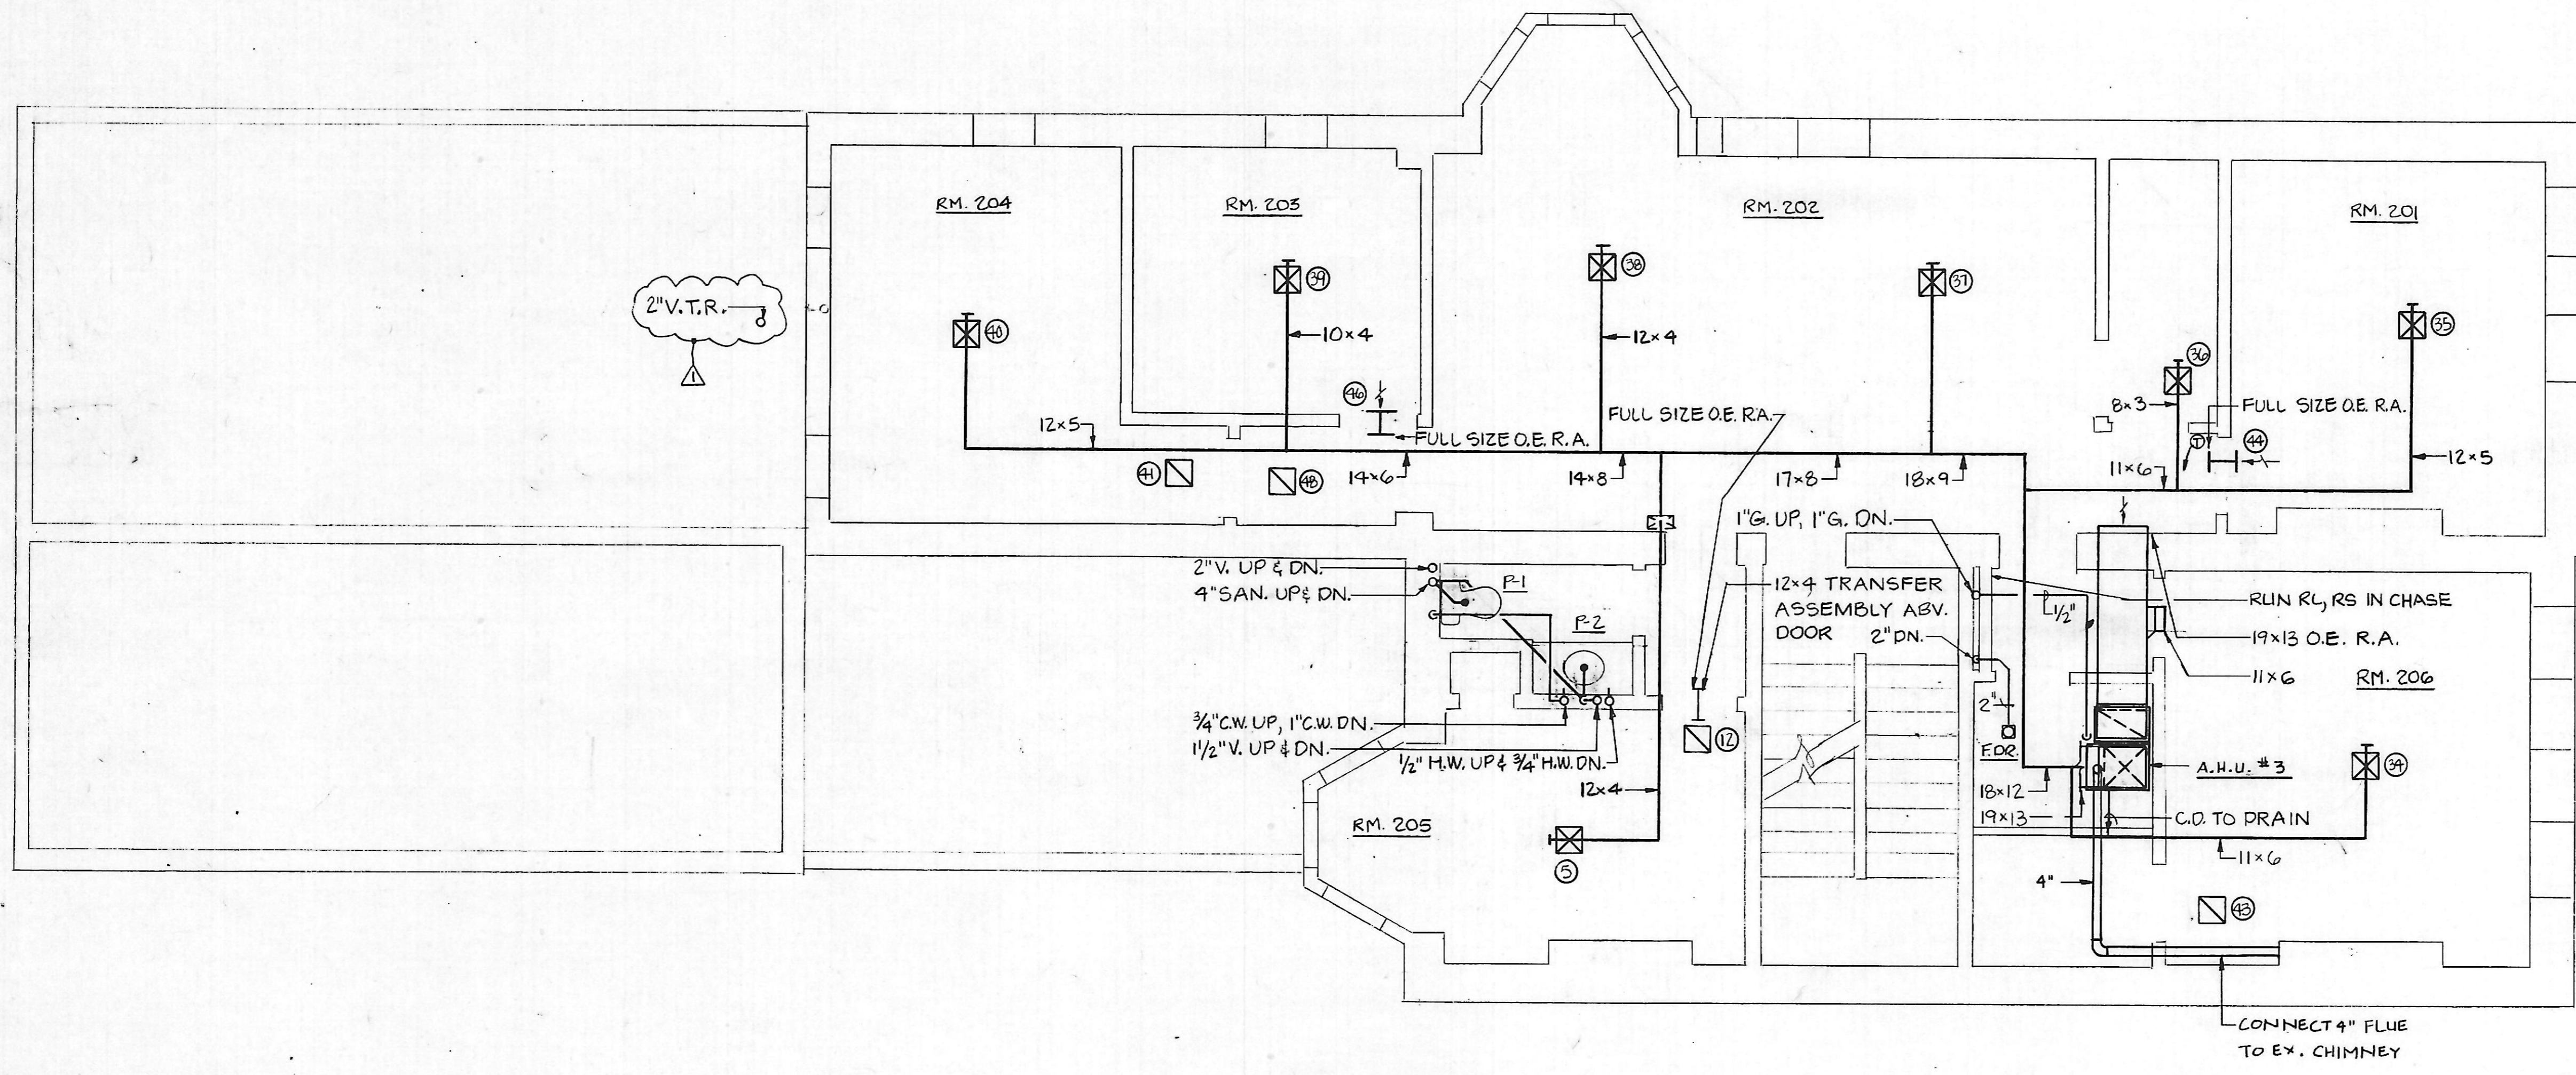

DEMOLITION NOTES

REMOVE EXISTING PLUMBING SYSTEM IN ITS ENTIRETY. TURN OVER SALVAGABLE FIXTURES & PIPING TO OWNER. REMOVE ENTIRE HEATING SYSTEM IN ITS ENTIRETY WITH THE EXCEPTION OF THE EXISTING FLUE. PATCH ALL HOLES IN SURFACES & STRUCTURE TO SATISFACTION OF ENGINEER.

SECOND FLOOR PLAN
SCALE: 1/4" = 1'-0"

NO.	DATE	DESCRIPTION
1	8/10/89	

Cho Wilks & Benn
316 North Charles Street
Baltimore, Maryland 21201
(301) 576-0440
ARCHITECTS

MARYLAND INSTITUTE

DRAWN BY: J.D. CHECKED BY: K.K.

SECOND FLOOR PLAN
Contract Dwg.

PROJECT NO: 1710	SHEET NO: M-3
SCALE: AS NOTED	
DATE: 10-27-88	
LATEST REV: 8-11-89	