



6 DETAIL: ROOF DRAIN  
A-5 1/8" = 1'-0"

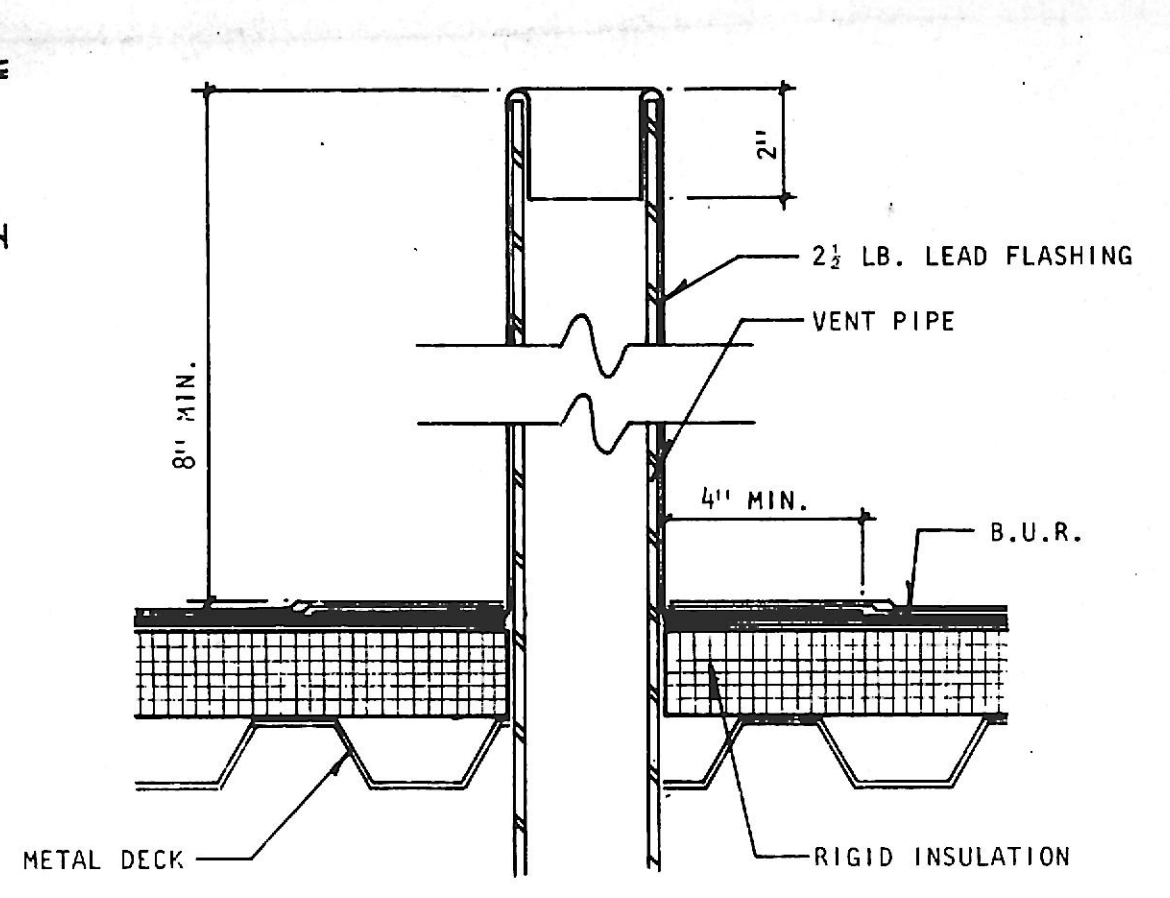

7 DETAIL: VENT FLASHING  
A-5 3\"/>

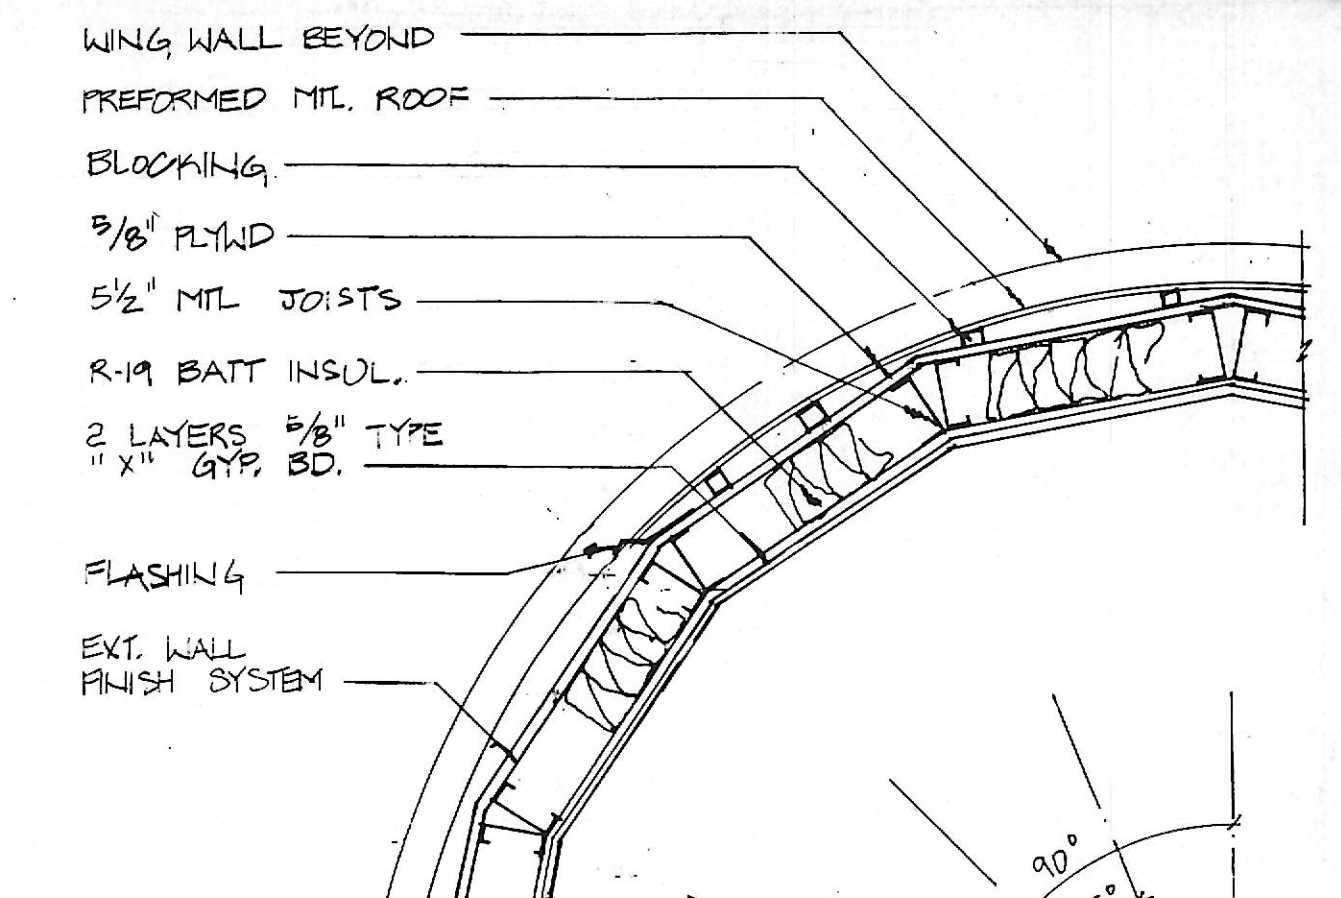


8 WALL SECTION  
A-5 3/4\"/>

4 NORTH STAIR ROOF PLAN  
A-5 1/8\"/>

5 DETAIL  
A-5 1/2\"/>

8 SILL BRICK  
A-5 3\"/>

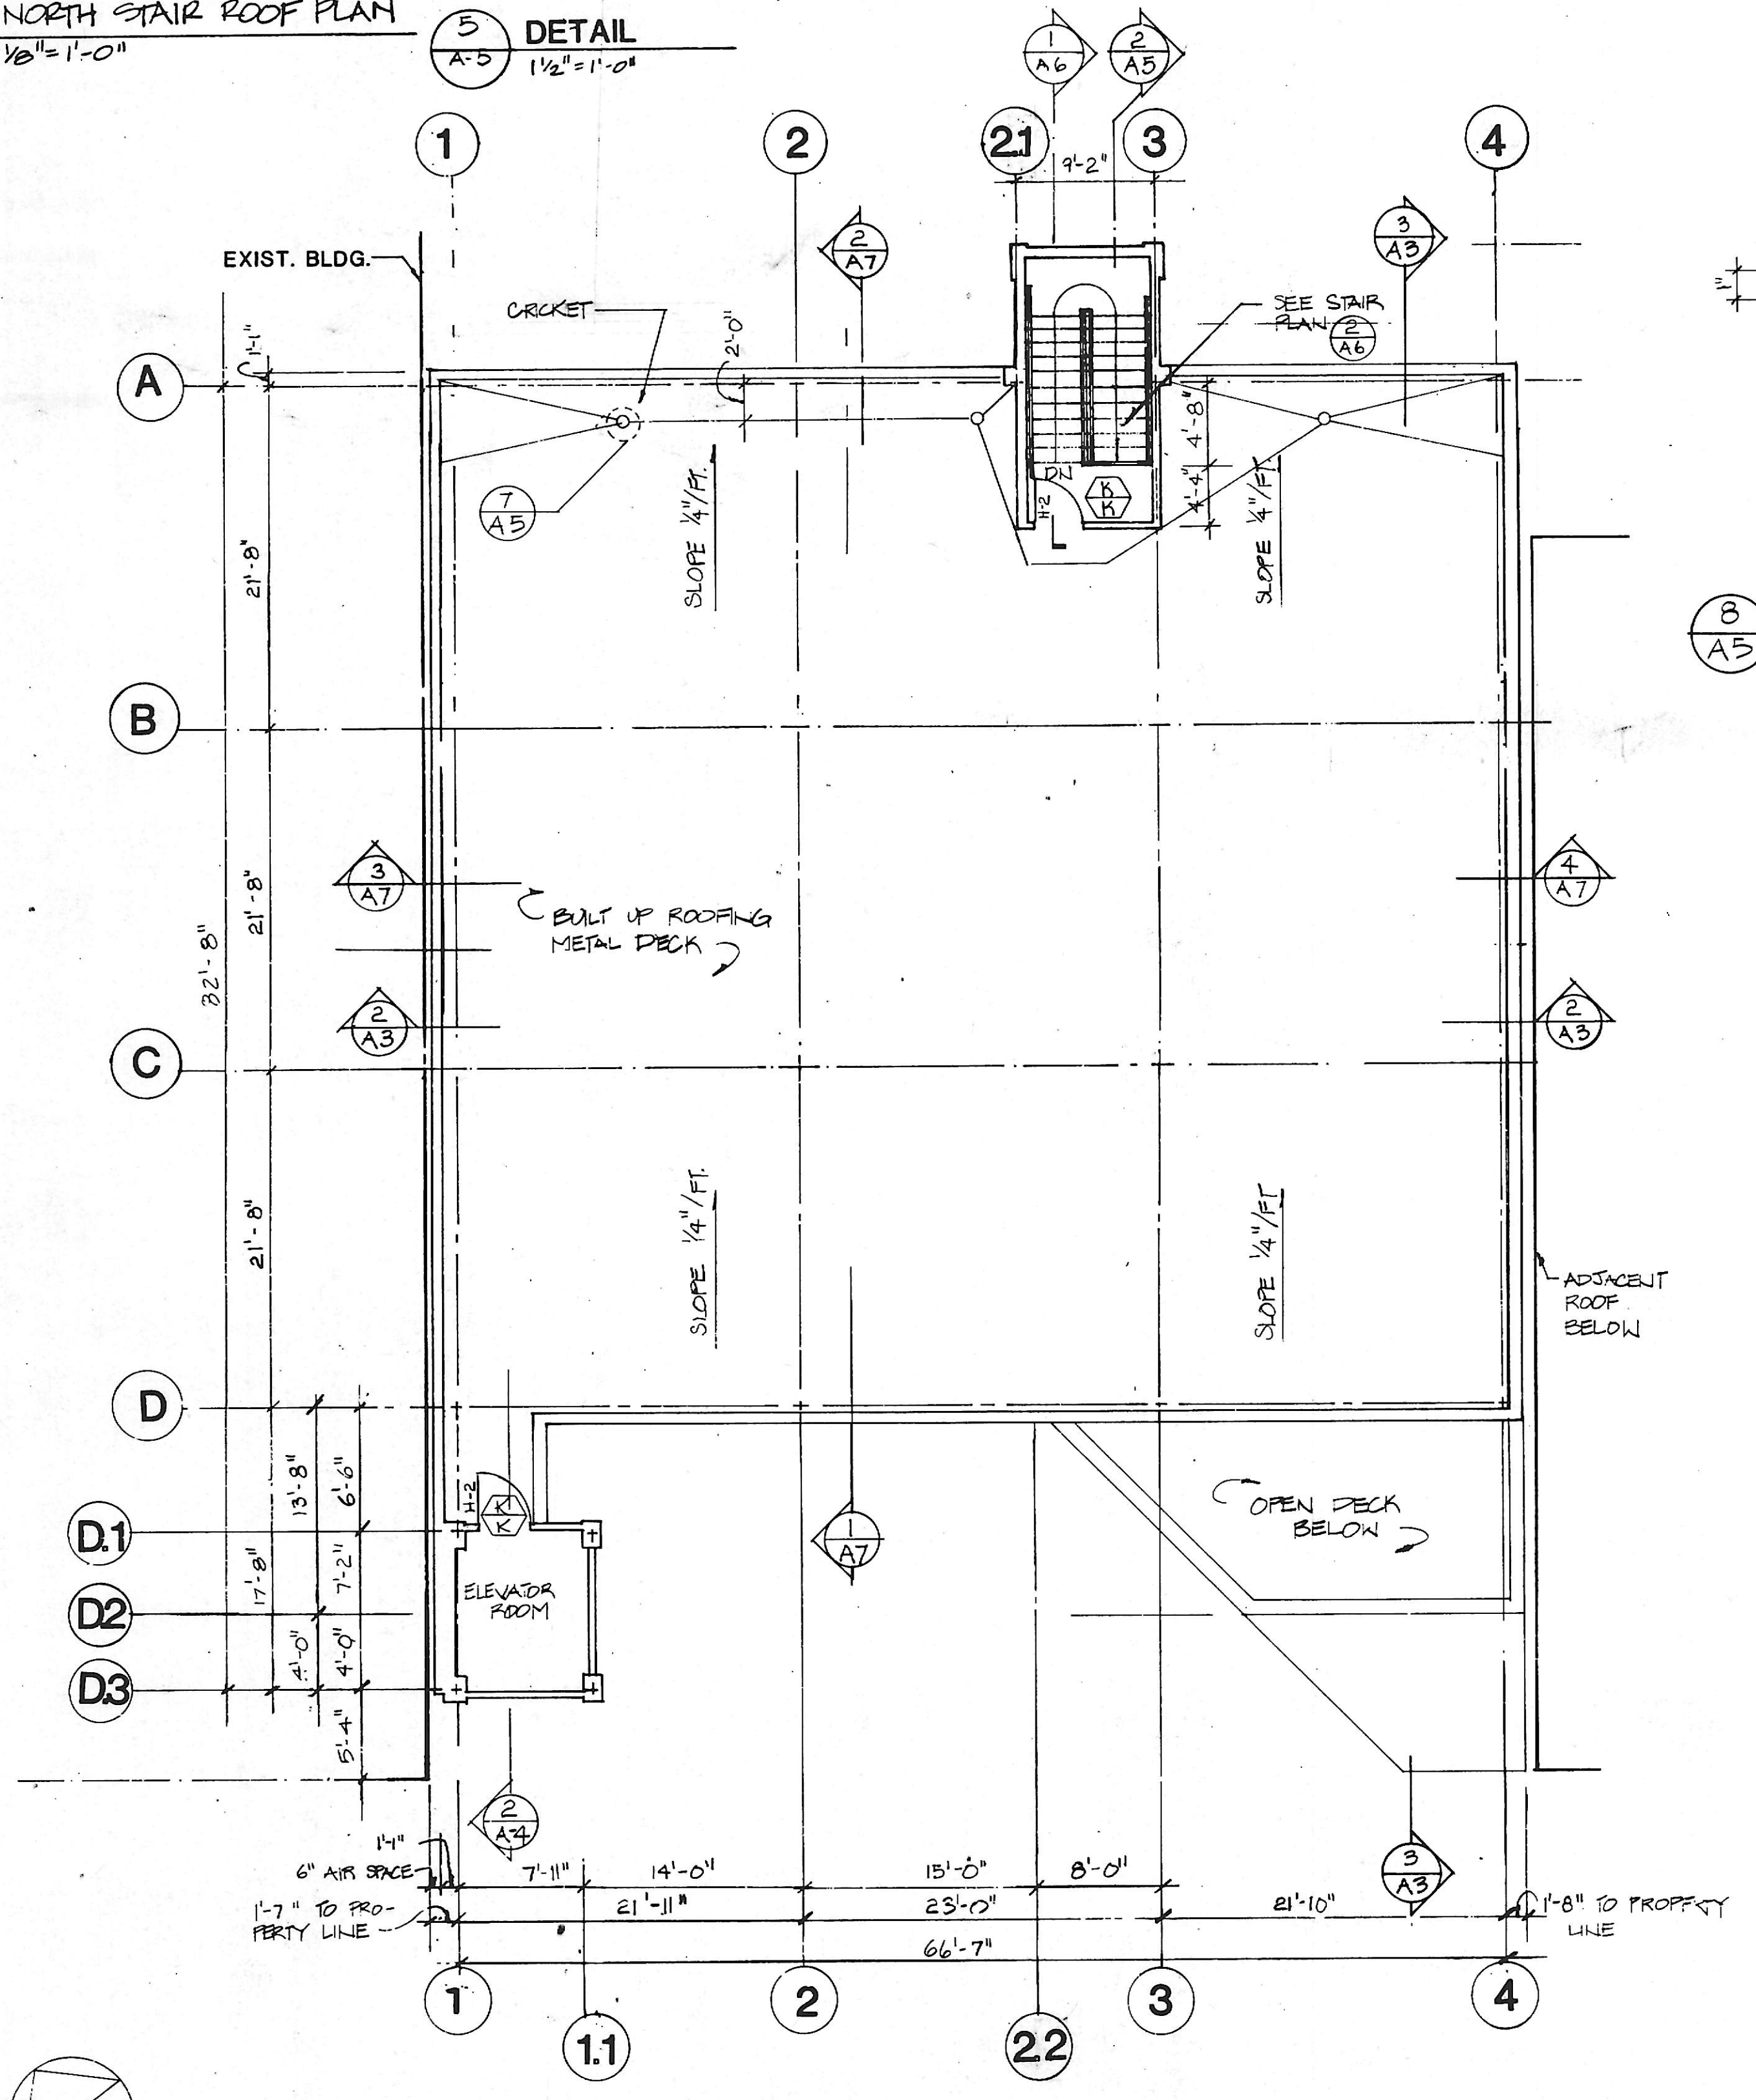

1 ROOF PLAN  
A-4 1/8\"/>

- MASONRY WALLS ARE DIMENSIONED TO FACE OF MASONRY, NEGLECTING GYP. BD. FINISH (IF ANY).
- STUD WALLS ARE DIMENSIONED TO CENTER-LINE OF PARTITION, UNLESS INDICATED AS "CLEAR" OR "FINISH DIMENSION".
- SEE ENLARGED TOILET ROOM PLANS ON DRAWING A- FOR DIMENSIONS.
- PROVIDE SOUND ATTENUATION INSULATION IN ALL TENANT SEPARATION WALLS, ALL WALLS BETWEEN TENANT SPACE AND PUBLIC CORRIDORS AND LOBBIES, ALL TOILET ROOM PERIMETER WALLS, ALL MECHANICAL WALLS, AND WHERE INDICATED.
- EXTEND ALL FIRE-RATED OR SOUND-INSULATED PARTITIONS TO UNDERSIDE OF DECK.

SKARDA & ASSOCIATES  
structural engineers  
4806 york road  
baltimore, maryland  
21212  
301-435-9330

Lapicki-Smith  
ASSOCIATES, P.A.

THE PROFESSIONAL CENTER  
211 WEST FAYETTE STREET  
BALTIMORE, MARYLAND 21201  
(301) 685-4500

project no. 85.07

22 WEST ALLEGHENY  
22 WEST ALLEGHENY  
LIMITED PARTNERSHIP  
DEVELOPER

7707 GRASTY RD.  
PIKESVILLE MD. 21208  
301-486-2267

drawing title  
ROOF PLAN

date  
PERM 10.20.85  
REV. 12.11.85

drawing no.  
A5

A4	A4
W5	W4
G1	G1