




1 SOUTH ELEVATION  
1/8" = 1'-0"

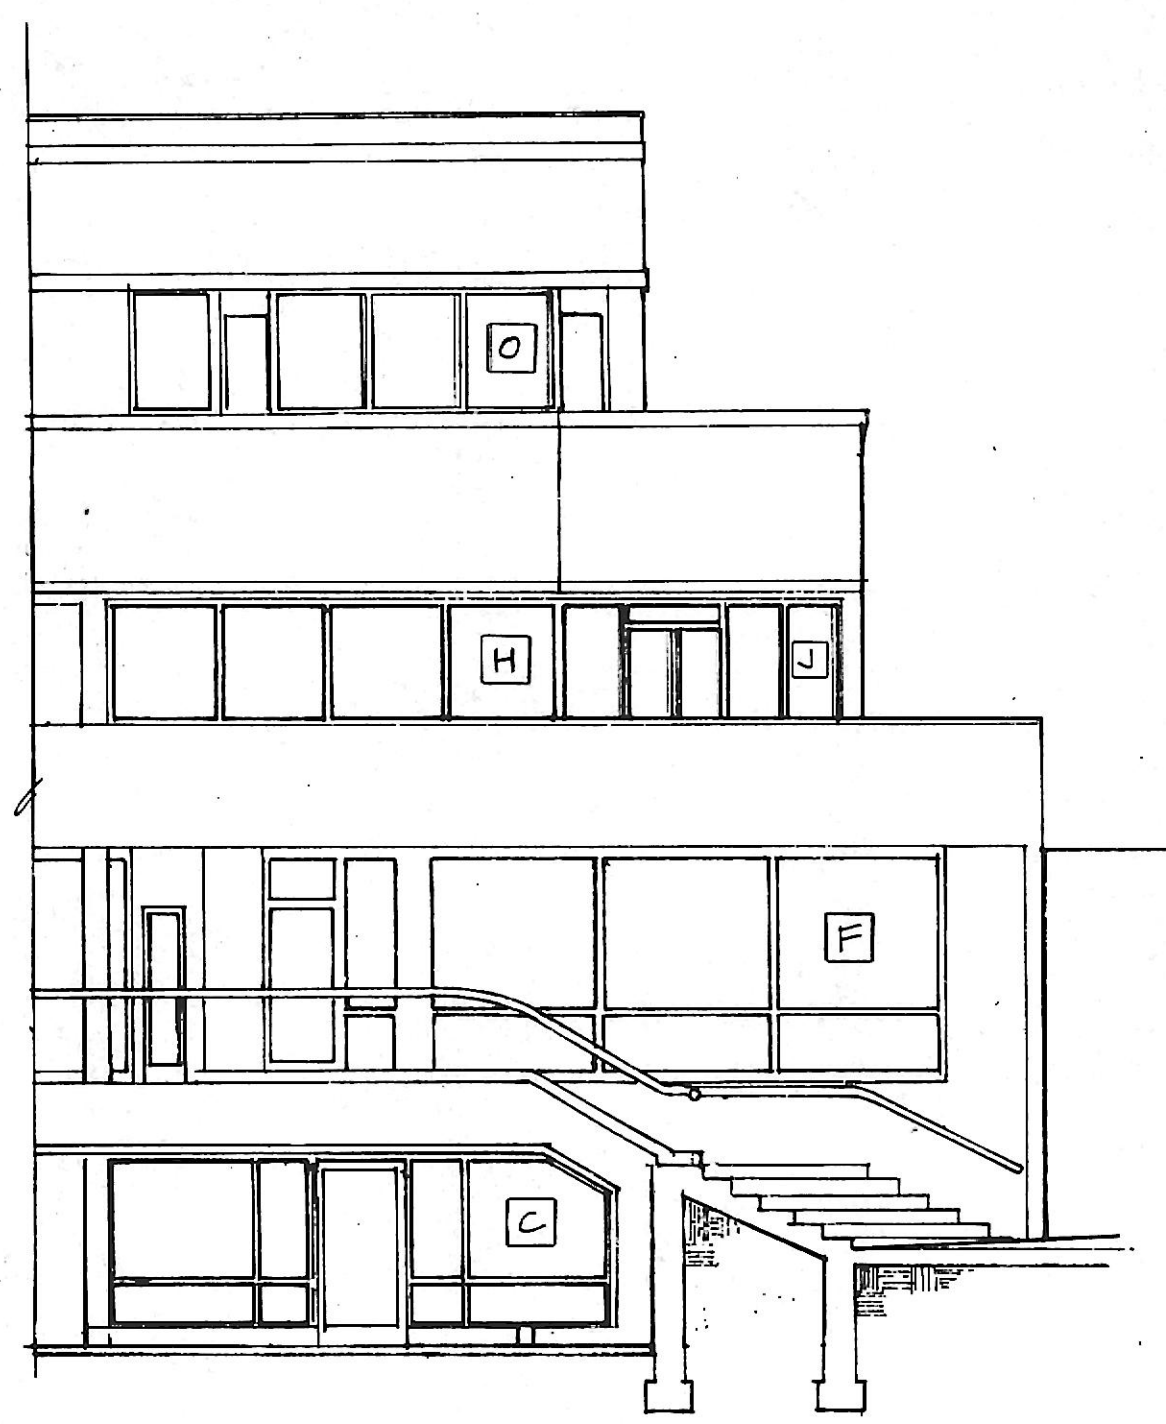


2 SOUTHWEST ELEVATION  
1/8" = 1'-0"

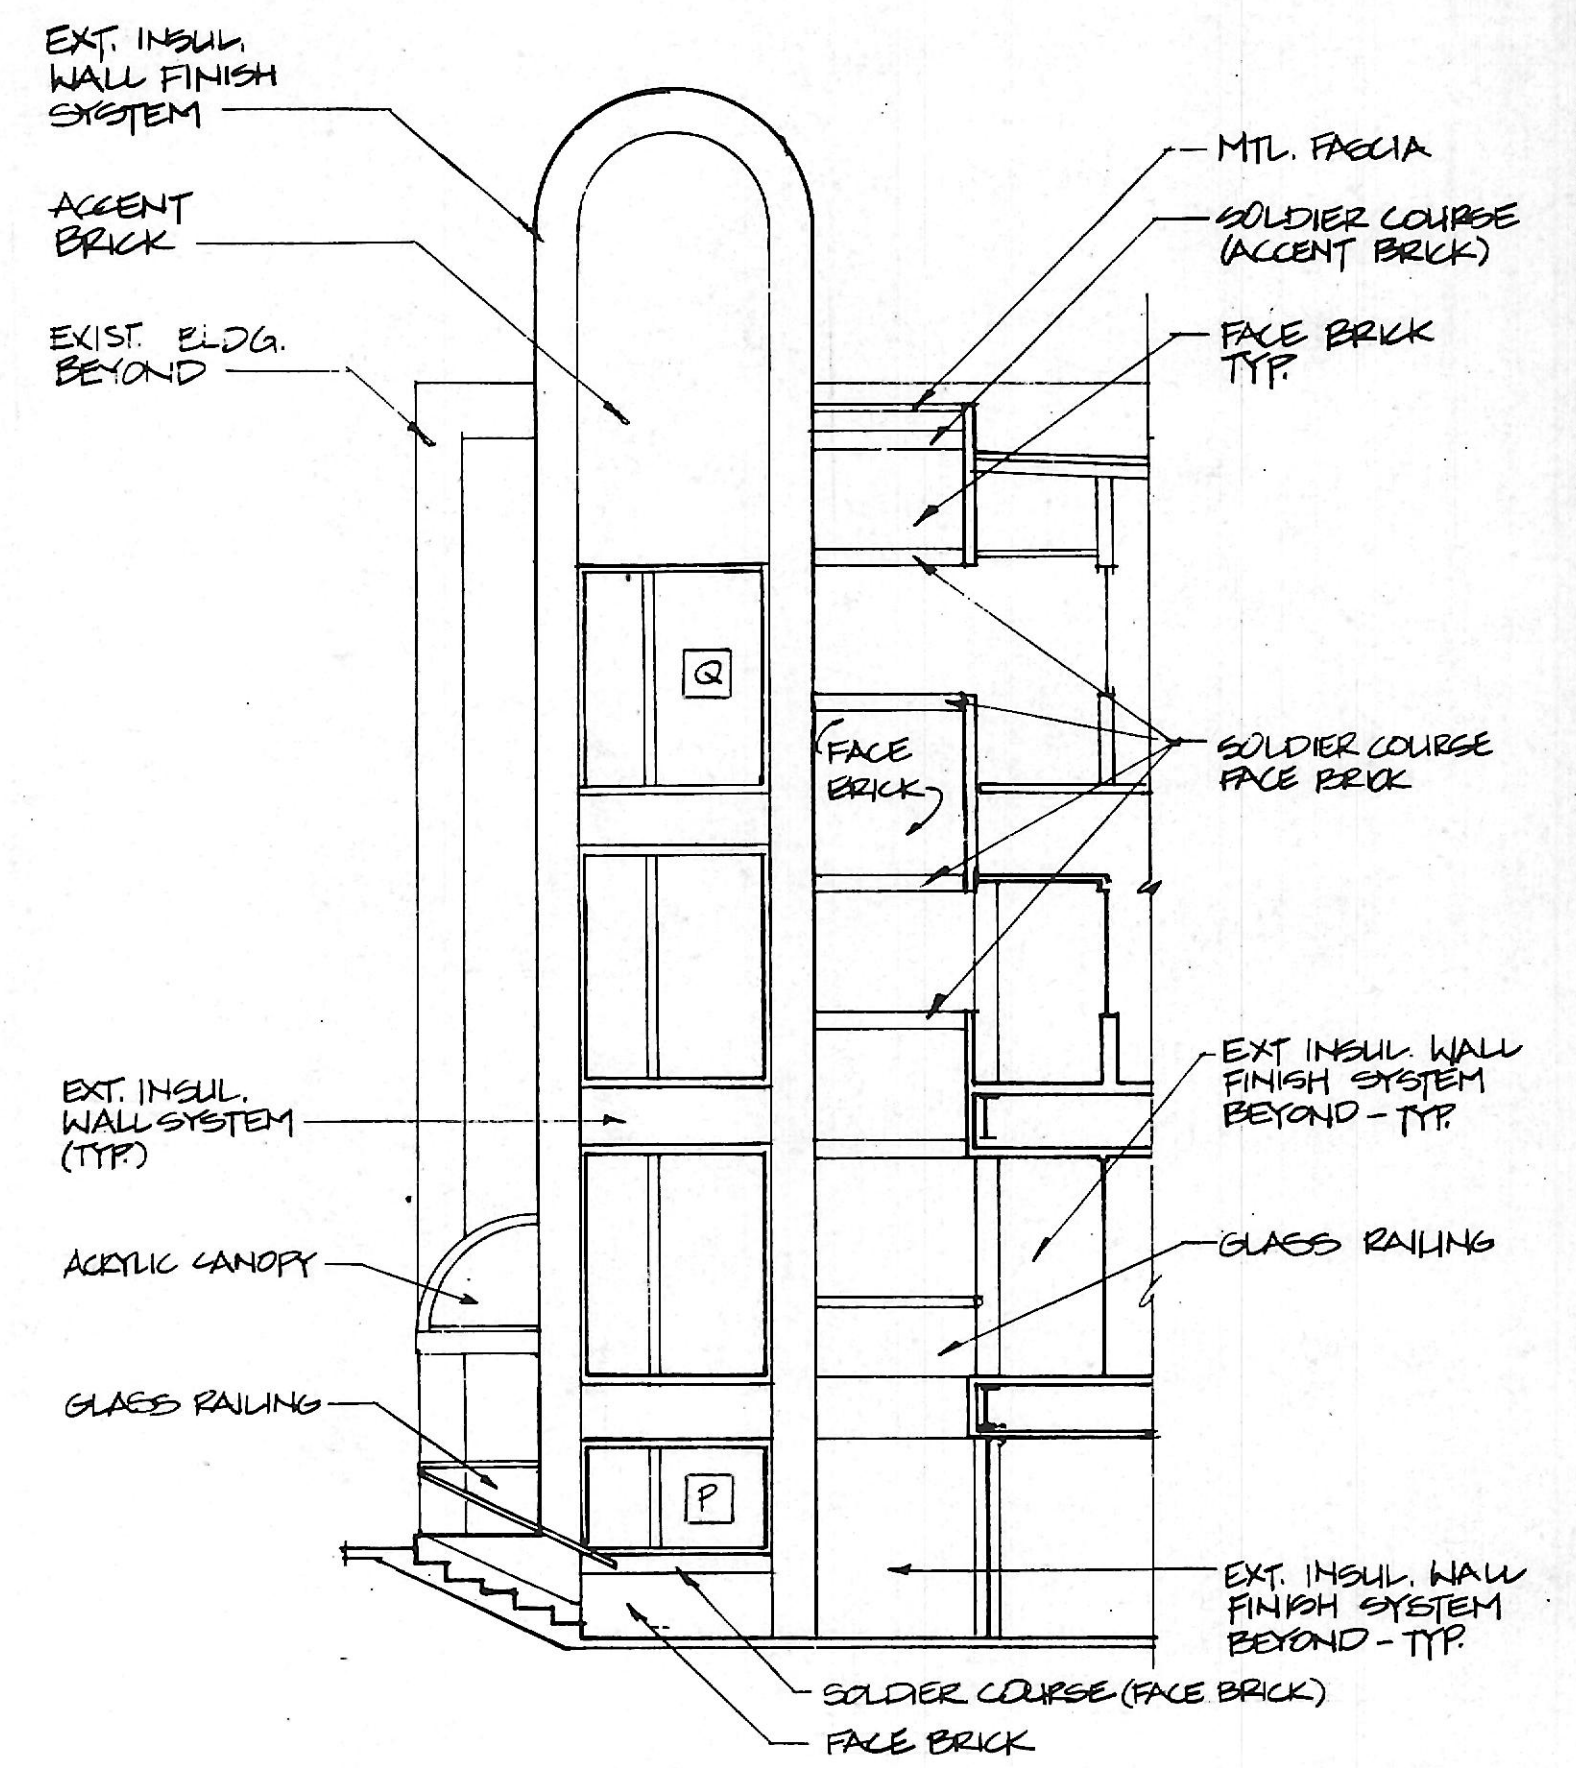

3 PARTIAL EAST ELEVATION  
1/8" = 1'-0"

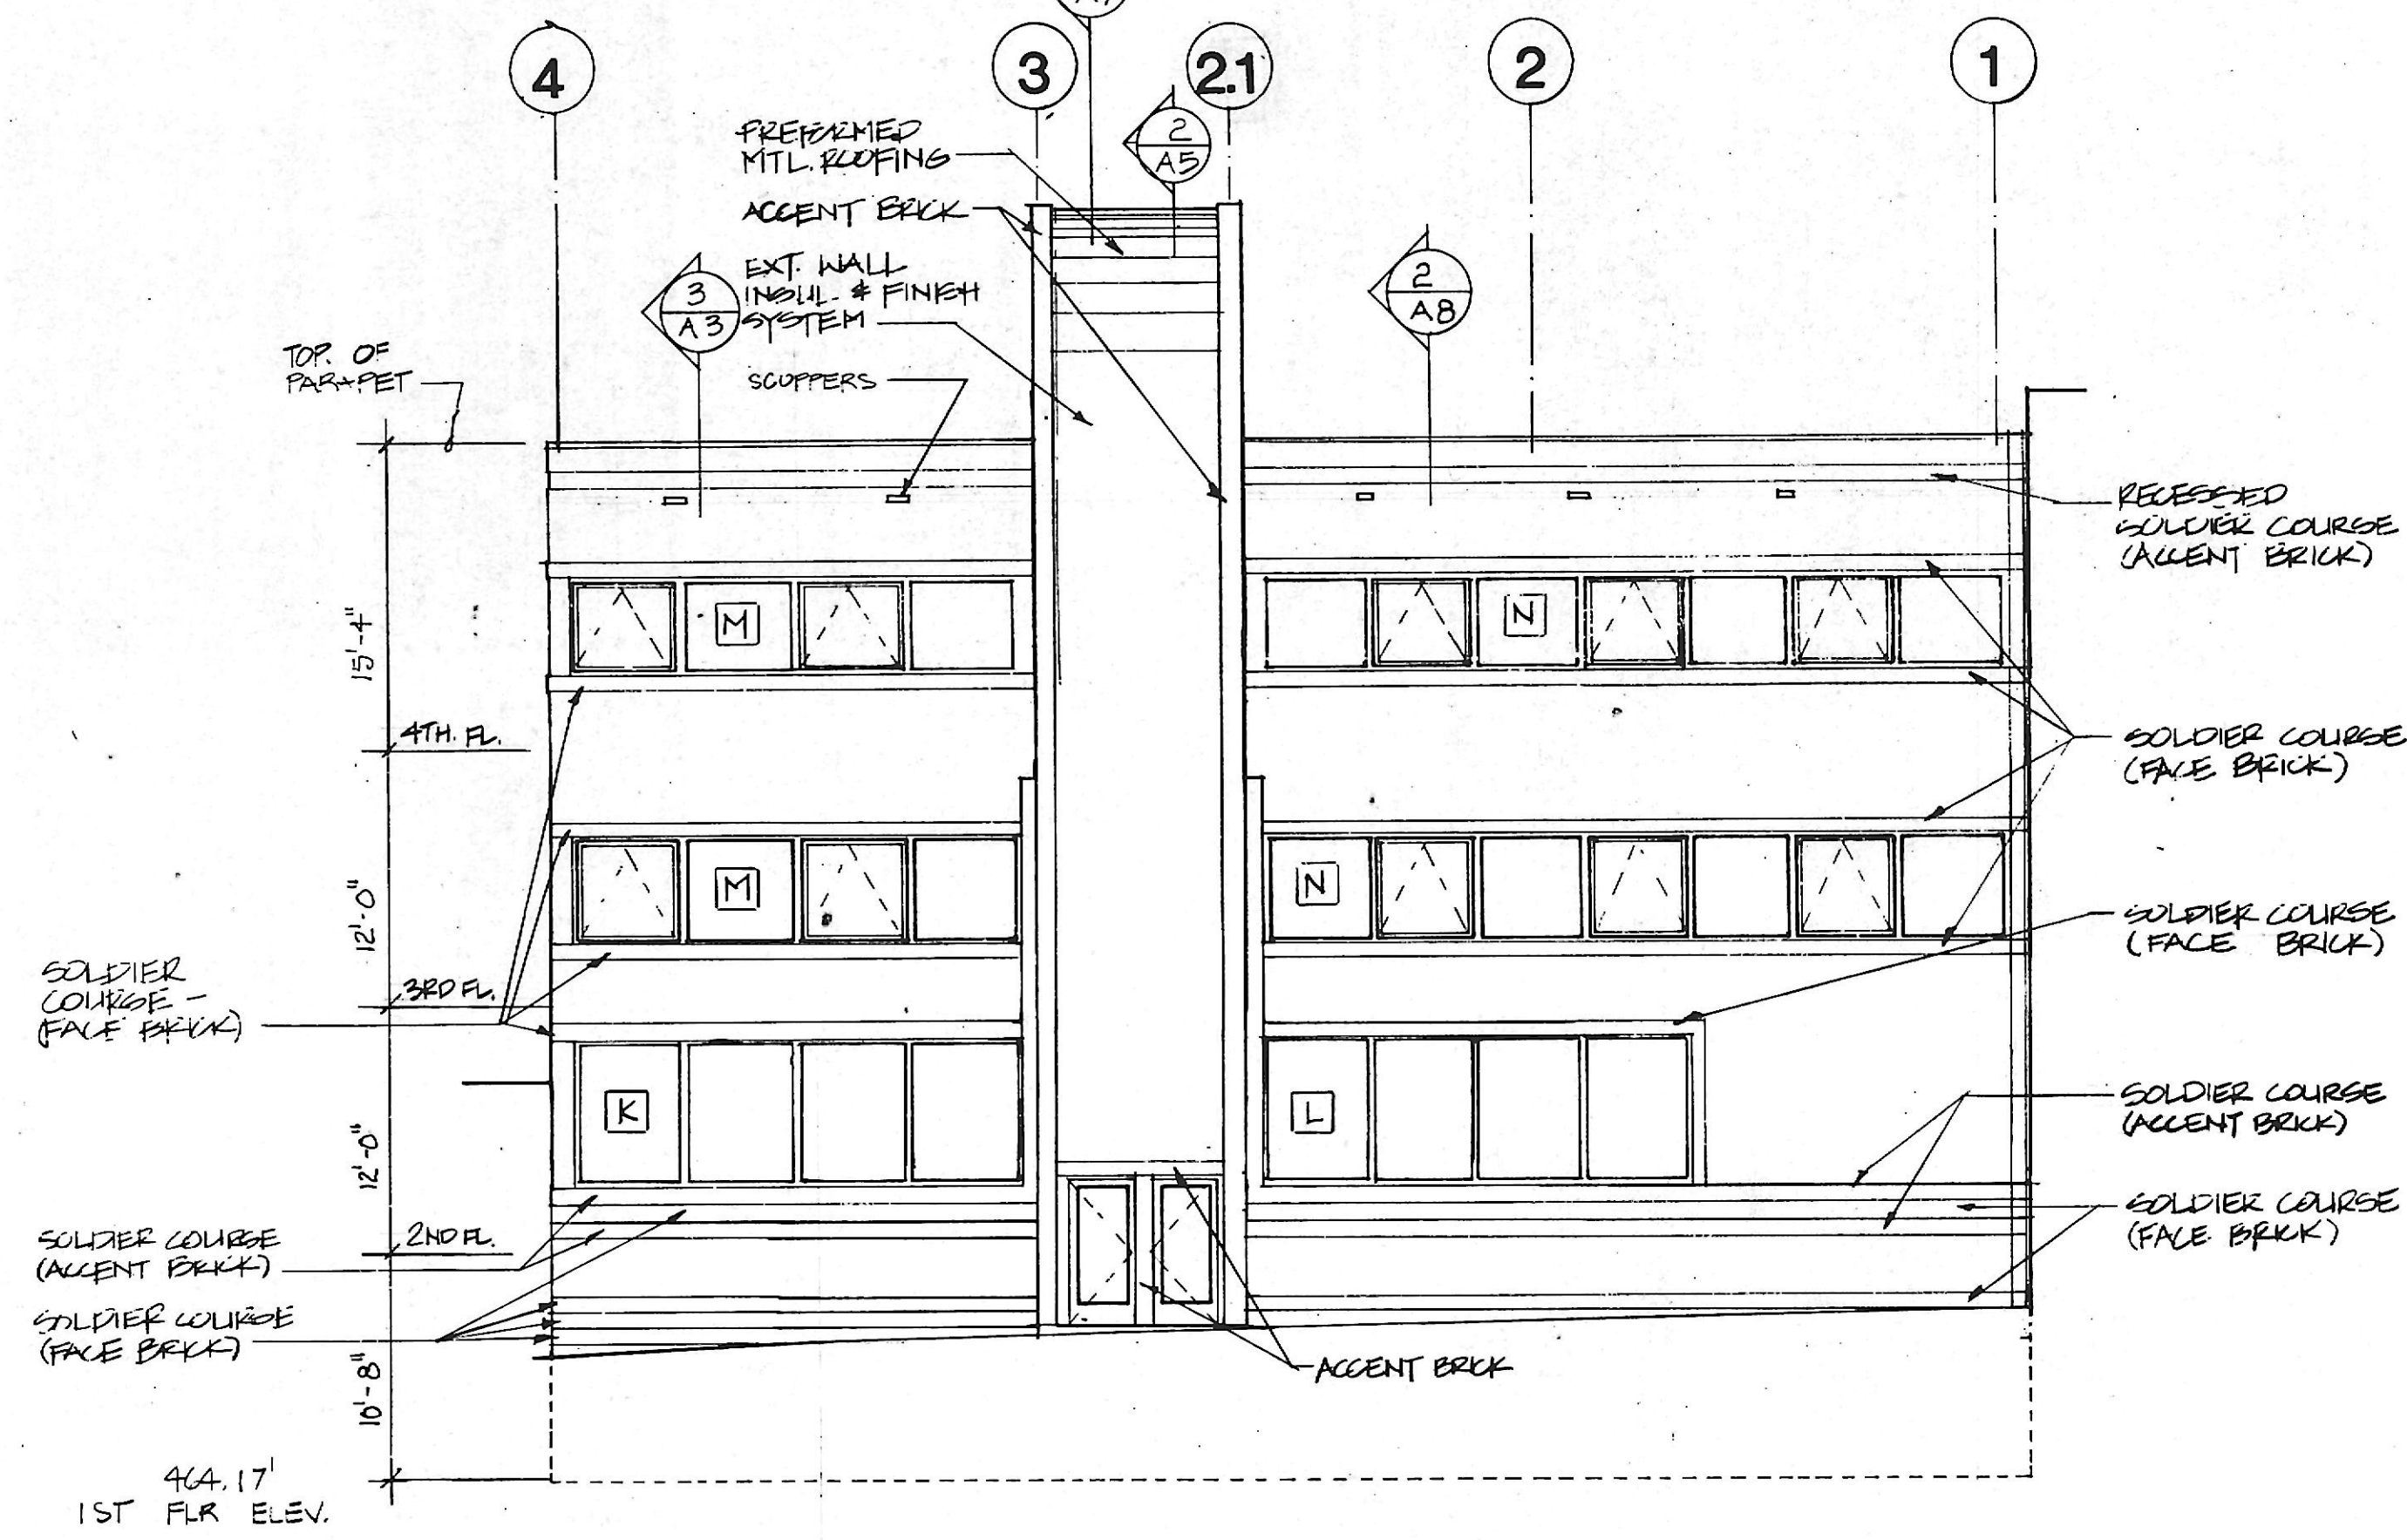

4 NORTH ELEVATION  
1/8" = 1'-0"

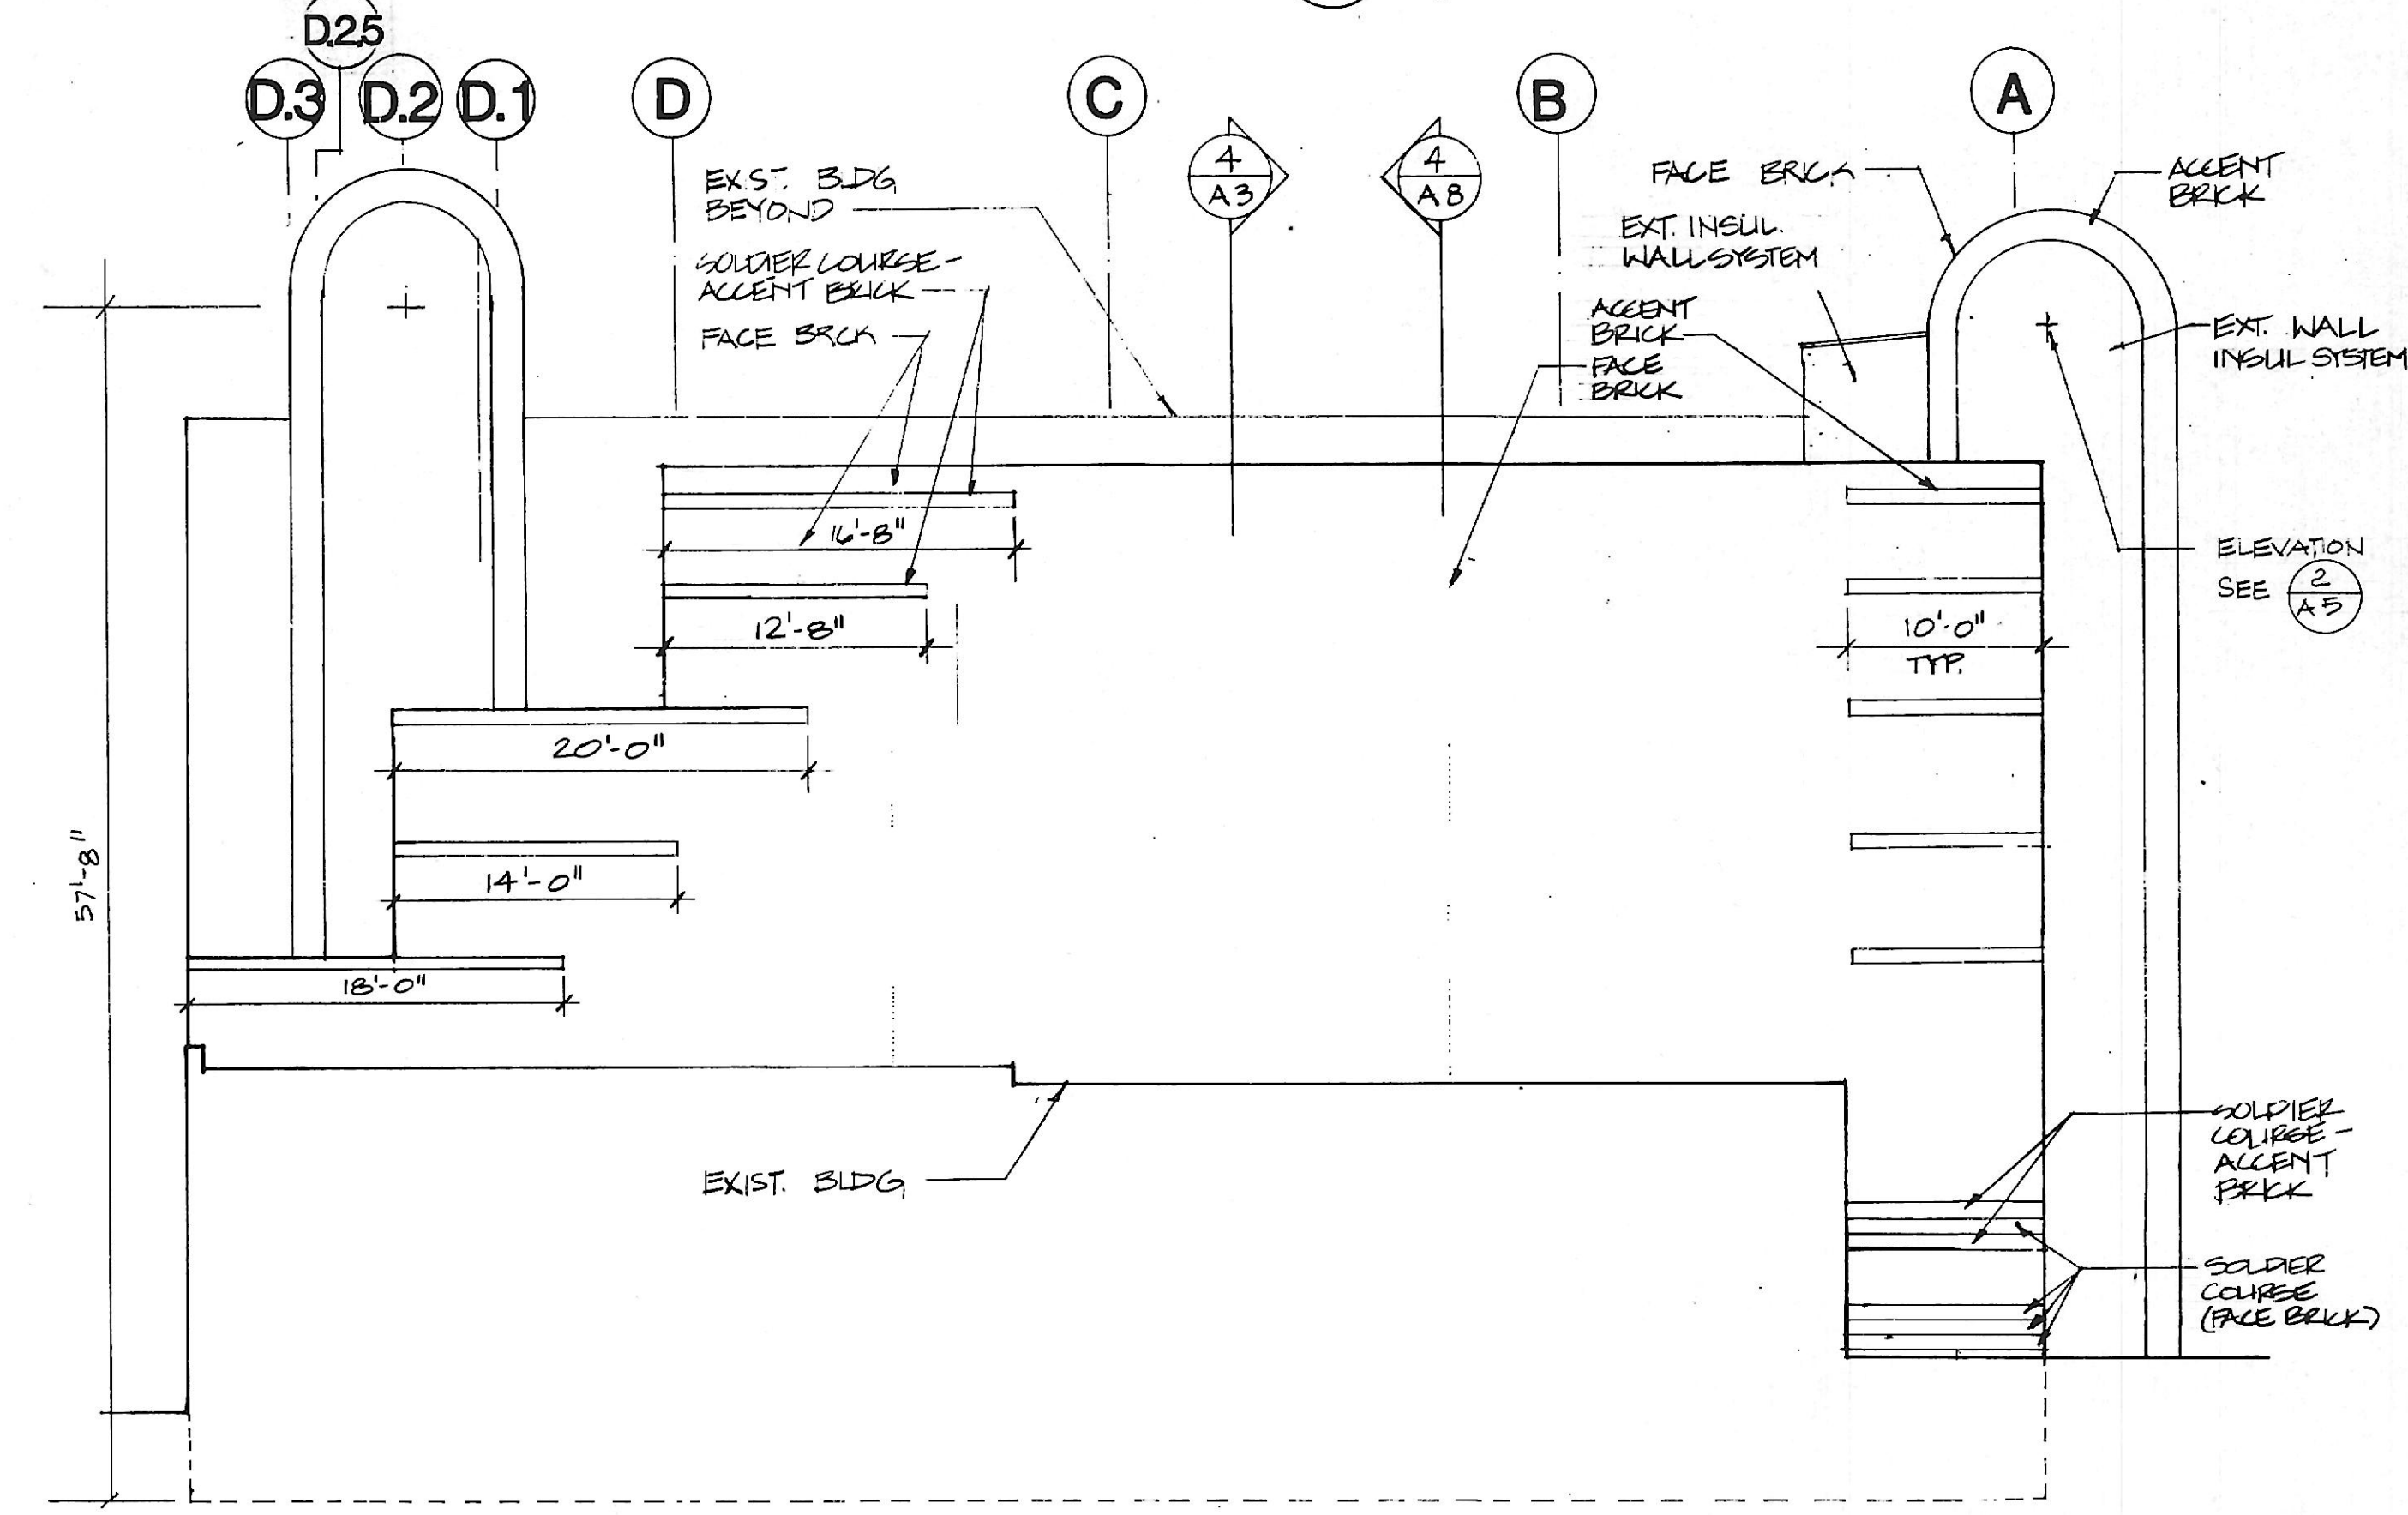

5 EAST ELEVATION  
1/8" = 1'-0"

SKARDA & ASSOCIATES  
structural engineers  
4806 york road  
baltimore, maryland  
21212  
301-435-9330

**Lapicki-Smith**  
ASSOCIATES, P.A.

THE PROFESSIONAL CENTER  
211 WEST FAYETTE STREET  
BALTIMORE, MARYLAND 21201  
(301) 683-4900

project no. **85.07**

**22 WEST ALLEGHENY**  
22 WEST ALLEGHENY  
LIMITED PARTNERSHIP  
DEVELOPER

7707 GRASTY RD.  
PIKESVILLE MD. 21208  
301-486-2267

drawing title  
**ELEVATIONS**

date  
REV. 10.20.85  
REV. 12.2.85

drawing no.  
**A6**

A6/A6	
W6/W6	