


**FRONT ELEVATION**  
SCALE: 1/8" = 1' 0"

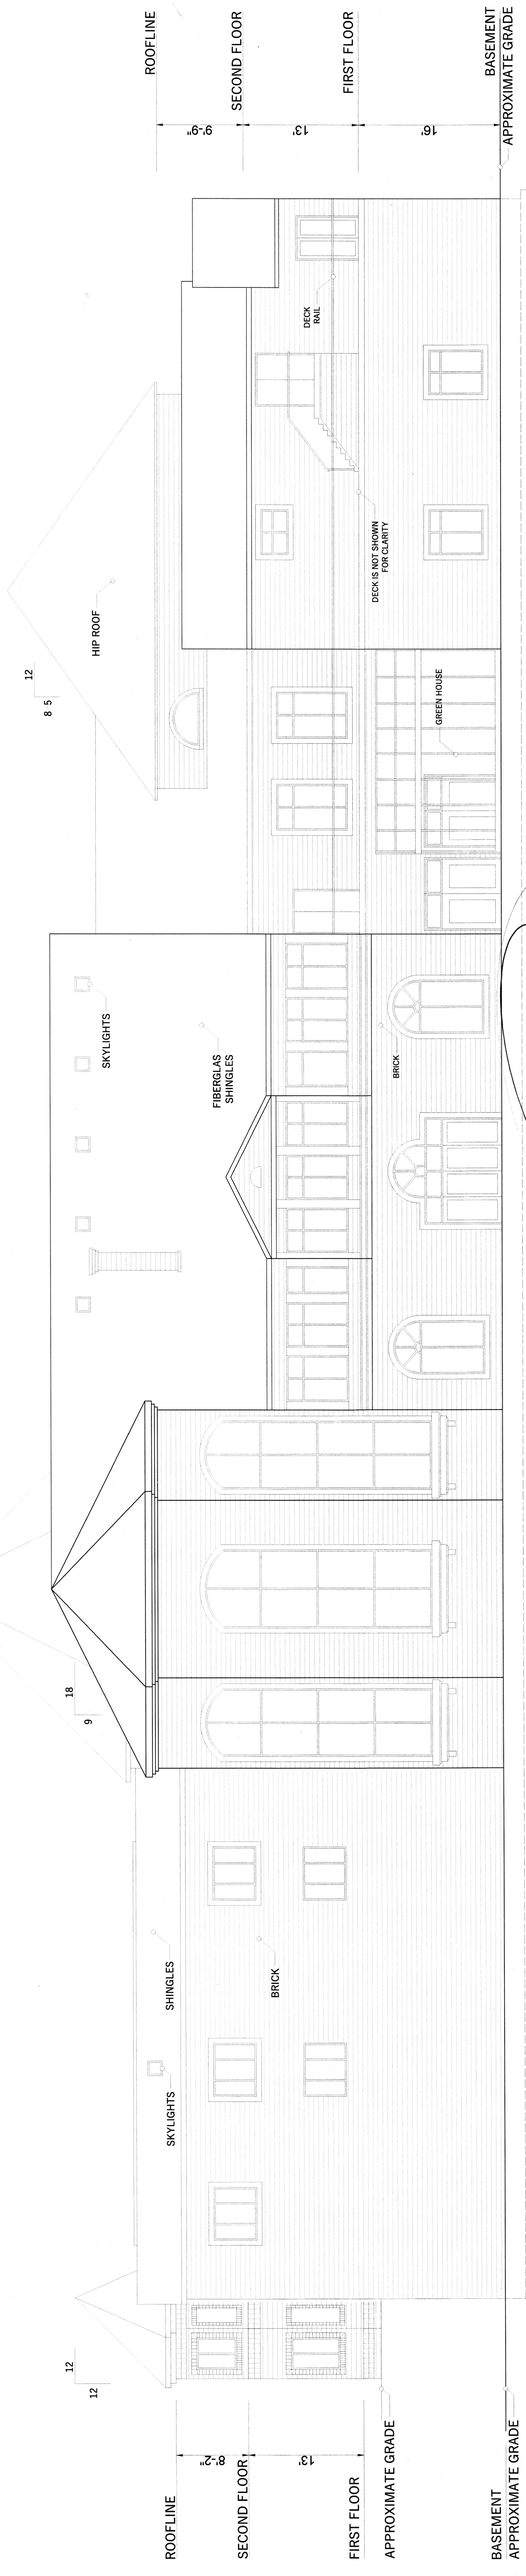

**REAR ELEVATION**  
SCALE: 1/8" = 1' 0"

*Check the live sheets -  
check the plan & elev. sheets -  
Some notes from Tizard's  
on sheet #1  
etc. -  
Kris Shanks  
10/19/2021*

**PROFESSIONAL CERTIFICATION**  
I, the undersigned, hereby certify that these documents were prepared or approved by me, and that I am a duly licensed professional architect in the State of Maryland, License No. 154633, Expiration Date: July 2, 2023.  
**GEOFFREY A. TIZARD, II, P.E.**  
LEADBURN COURT  
TOWSON, MARYLAND 21204

*For architect's fields  
Kris Shanks  
10/19/2021*

APPROVED:		SUBMISSION:		DATE:	
		PERMIT			
		SCALE: AS NOTED		DATE:	
		BUILDING ELEVATIONS		SHEET: 1 OF 2	
		6 EVAN WAY PIKESVILLE, MARYLAND 21208			
		LOT 23, PLAT REF 54/134 3RD ELECTION DISTRICT			

**A1**

*put on all sheets*