





18076069

REVIEWED FOR COMPLIANCE


Performance of this review does not relieve the applicant from full responsibility to comply with all applicable codes, ordinances and regulations 10/29/18

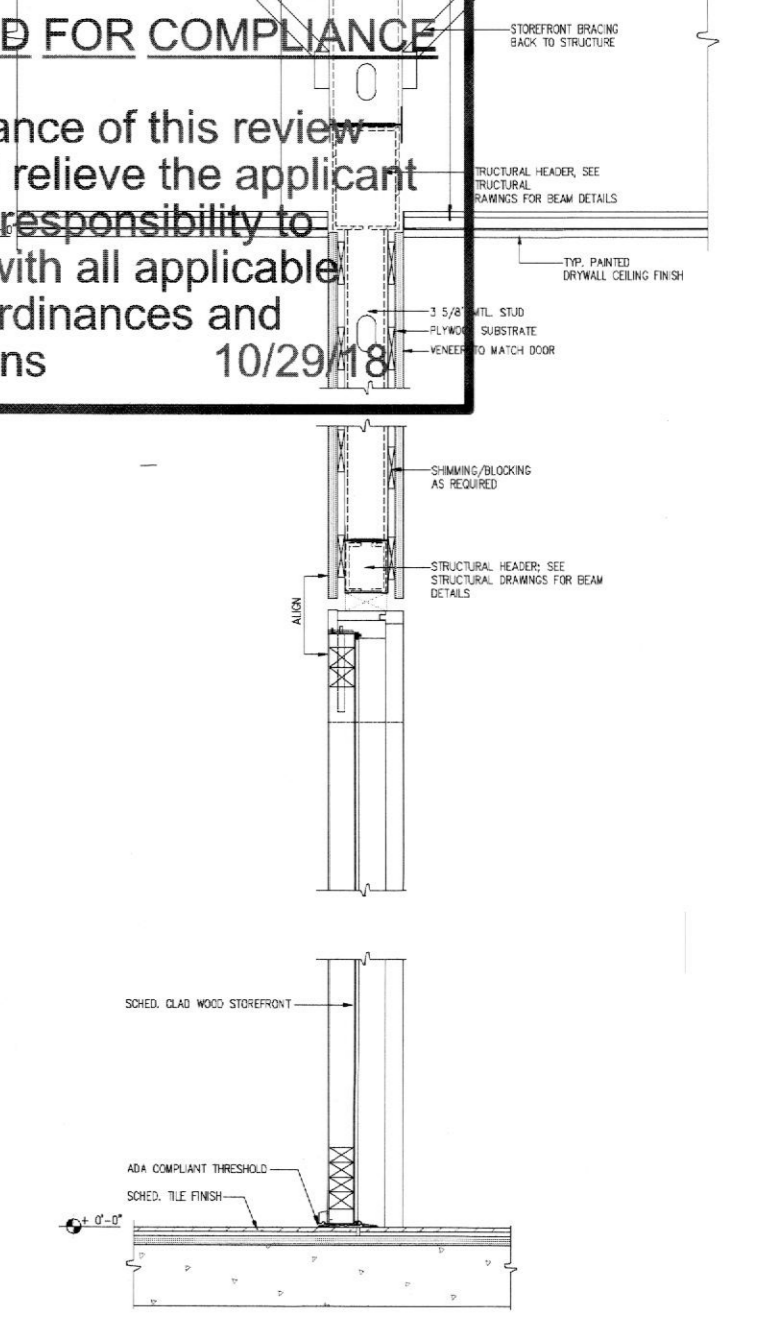


1 EXT WALL SECTION AT SOUTH WEST FACADE ENTRY DOOR  
Scale: 3/4" = 1'-0"

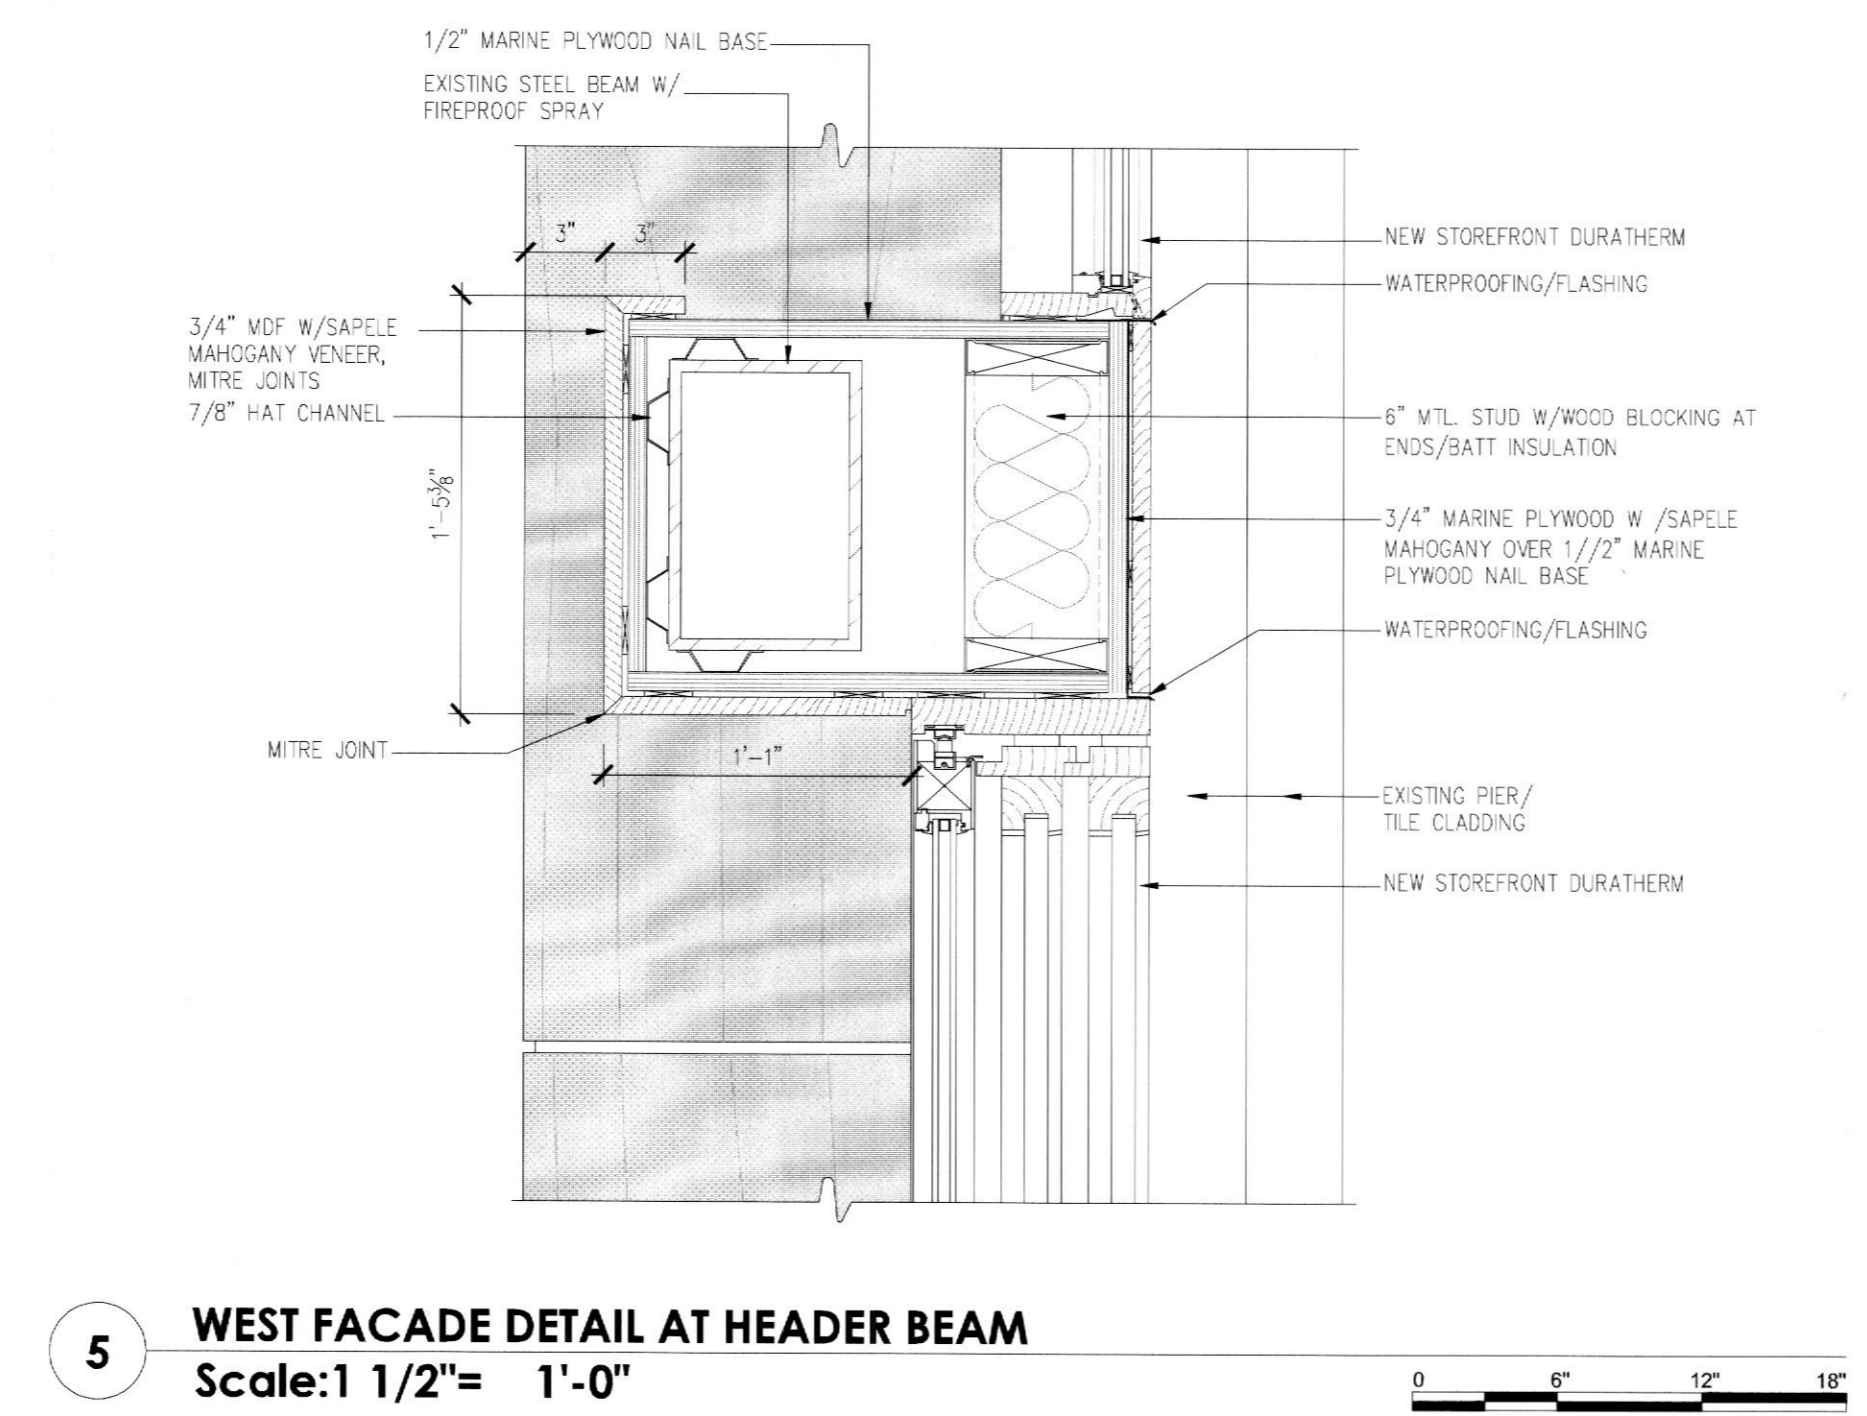


5 WEST FACADE DETAIL AT HEADER BEAM  
Scale: 1 1/2" = 1'-0"

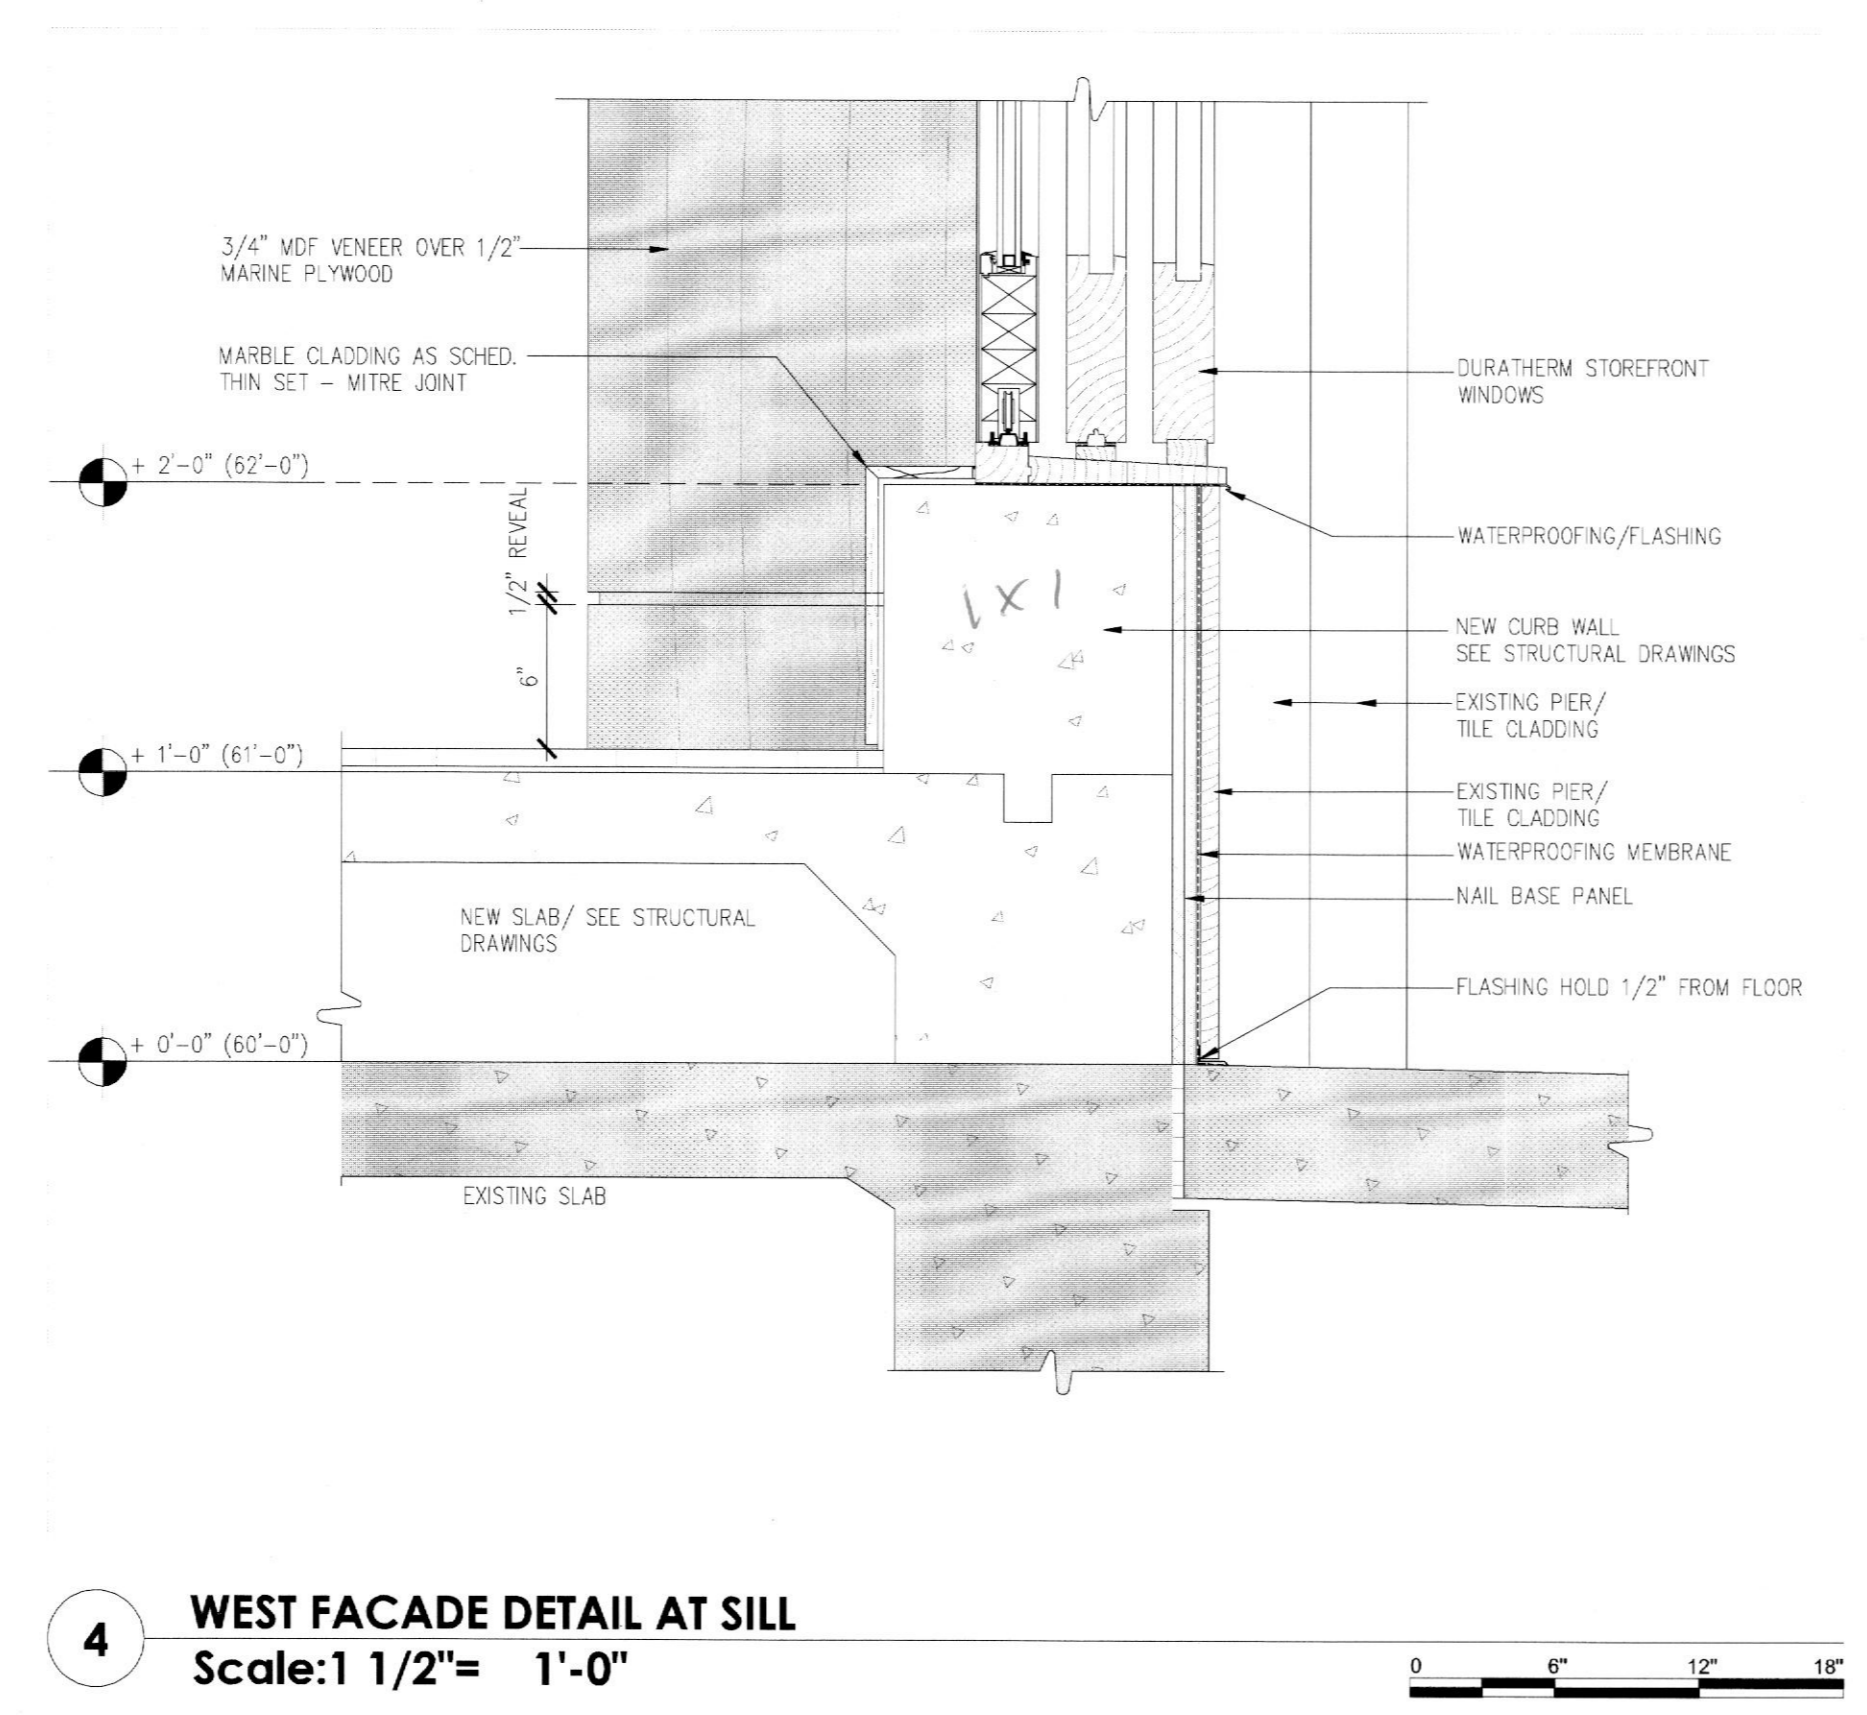

4 WEST FACADE DETAIL AT SILL  
Scale: 1 1/2" = 1'-0"

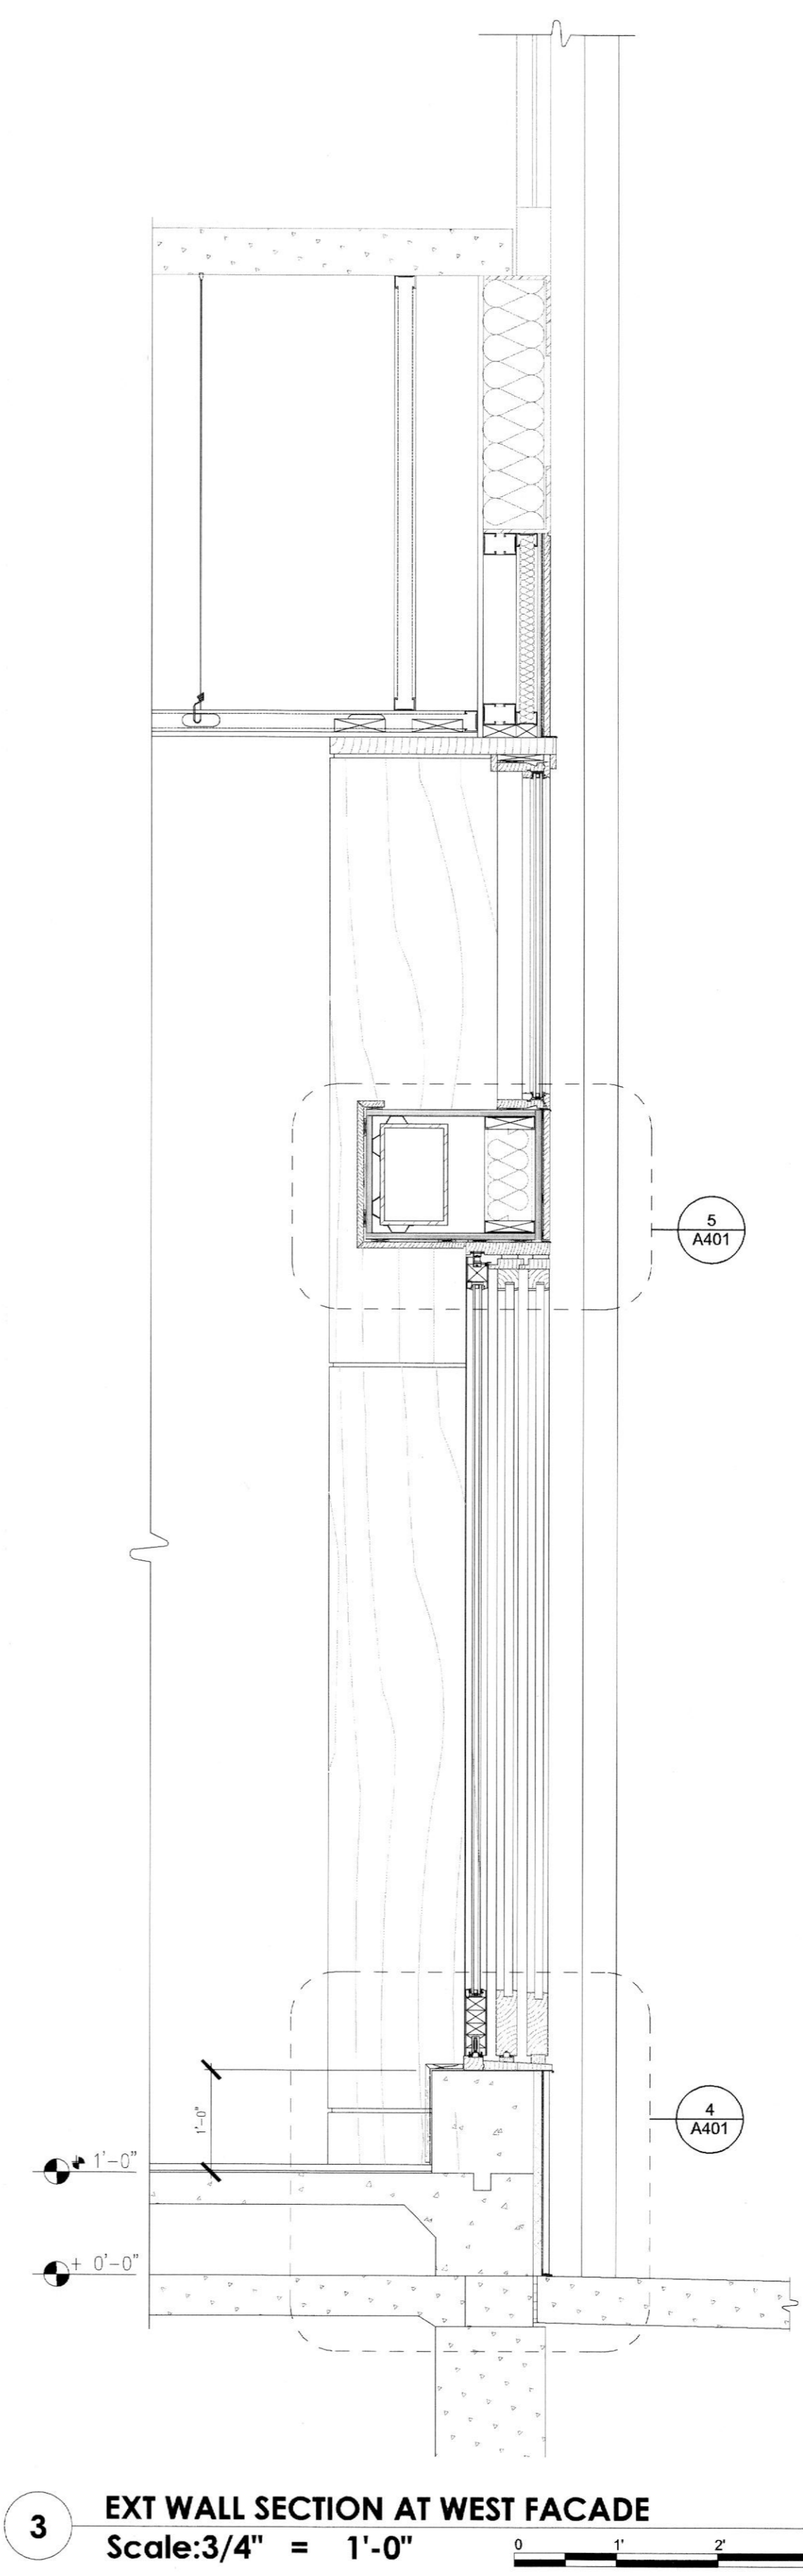

3 EXT WALL SECTION AT WEST FACADE  
Scale: 3/4" = 1'-0"

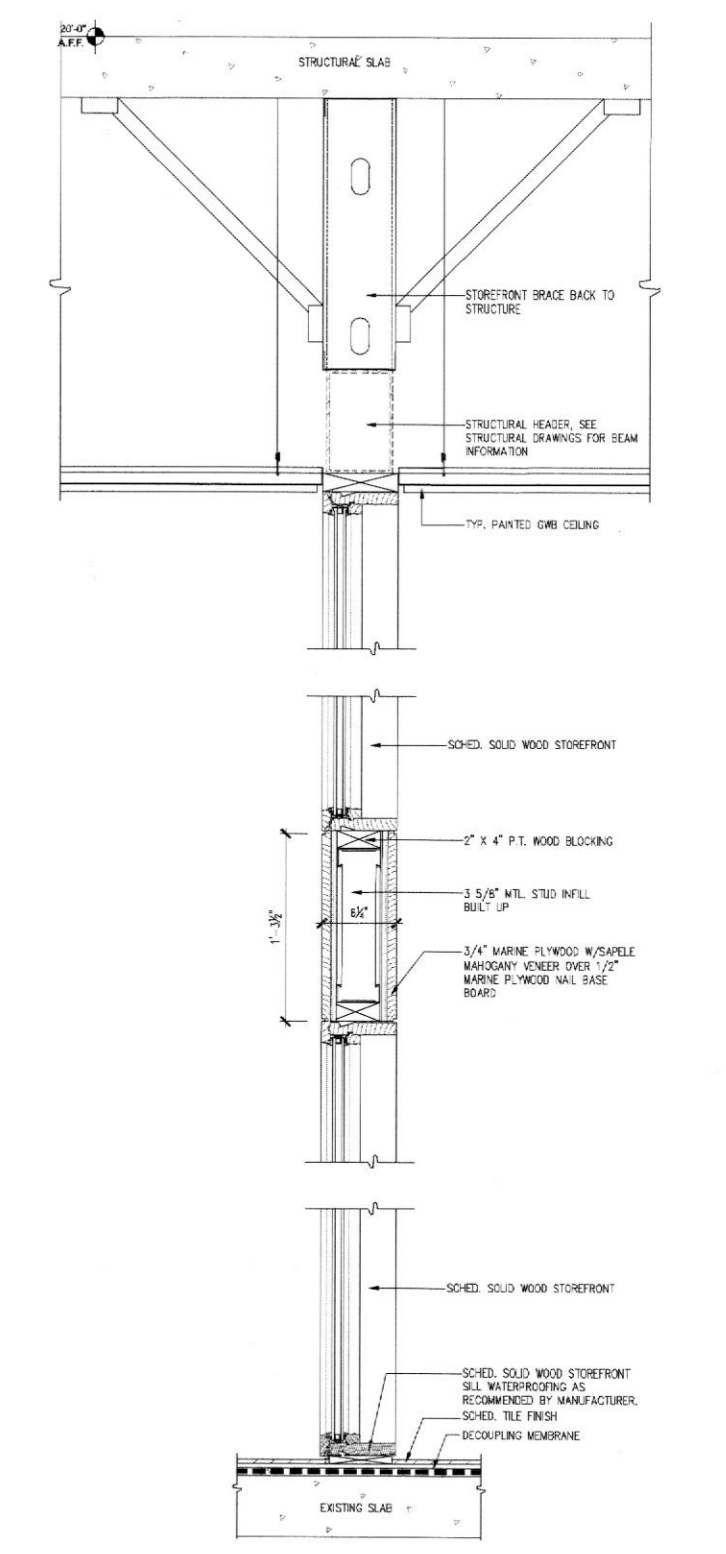

2 EXT WALL SECTION AT SOUTH WEST FACADE STOREFRONT  
Scale: 3/4" = 1'-0"

**ARCHITECT**  
HapstakDemetriou +  
ARCHITECTURE | DESIGN  
2715 M STREET NW, 4th Floor  
WASHINGTON, DC 20007  
202.333.9038  
www.hd-ad.com info@hd-ad.com

**CLIENT**  
Alexanader Smith  
(410) 241-1224  
afsmith11@gmail.com


**STRUCTURAL ENGINEER**  
BEI Structural Engineers  
3930 Pender Dr. Suite175  
Fairfax, VA 22030

**MEP ENGINEER**  
J.B. Wyble and Associates, P.A.  
7950 Norfolk Ave., Bethesda, MD  
301-654-1410

**FOOD SERVICE CONSULTANT**  
JLA Corp  
13031 US Highway 19N, Clearwater, FL 33764  
727-470-7862

**OUZO BAY HOUSTON**  
4444 WESTHEIMER RD, HOUSTON, TX 77027, SUITE 130  
**PROJECT NO. 17054**

I CERTIFY THAT THESE DOCUMENTS WERE PREPARED OR APPROVED BY ME, AND THAT I AM A DULY LICENSED ARCHITECT UNDER THE LAWS OF TEXAS LICENSE NO. 26750 EXPIRATION DATE: 8/31/2018

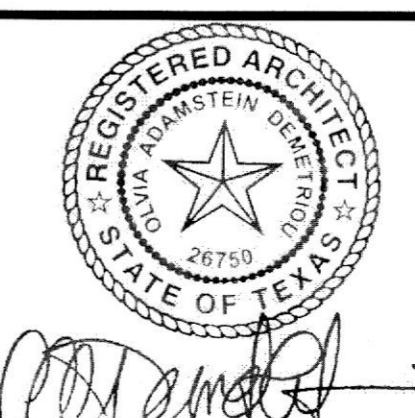

| REV | DATE    | ISSUED FOR   |
|-----|---------|--------------|
|     | 5/16/18 | PROGRESS SET |
|     | 6/20/18 | PERMIT SET   |
|     |         |              |
|     |         |              |
| REV | DATE | ISSUED FOR |
|-----|------|------------|
|     |      |            |
|     |      |            |
**EXTERIOR WALL SECTIONS**

**A401**

PRINTED: 6/21/18  
© HapstakDemetriou+, pllc 2018