
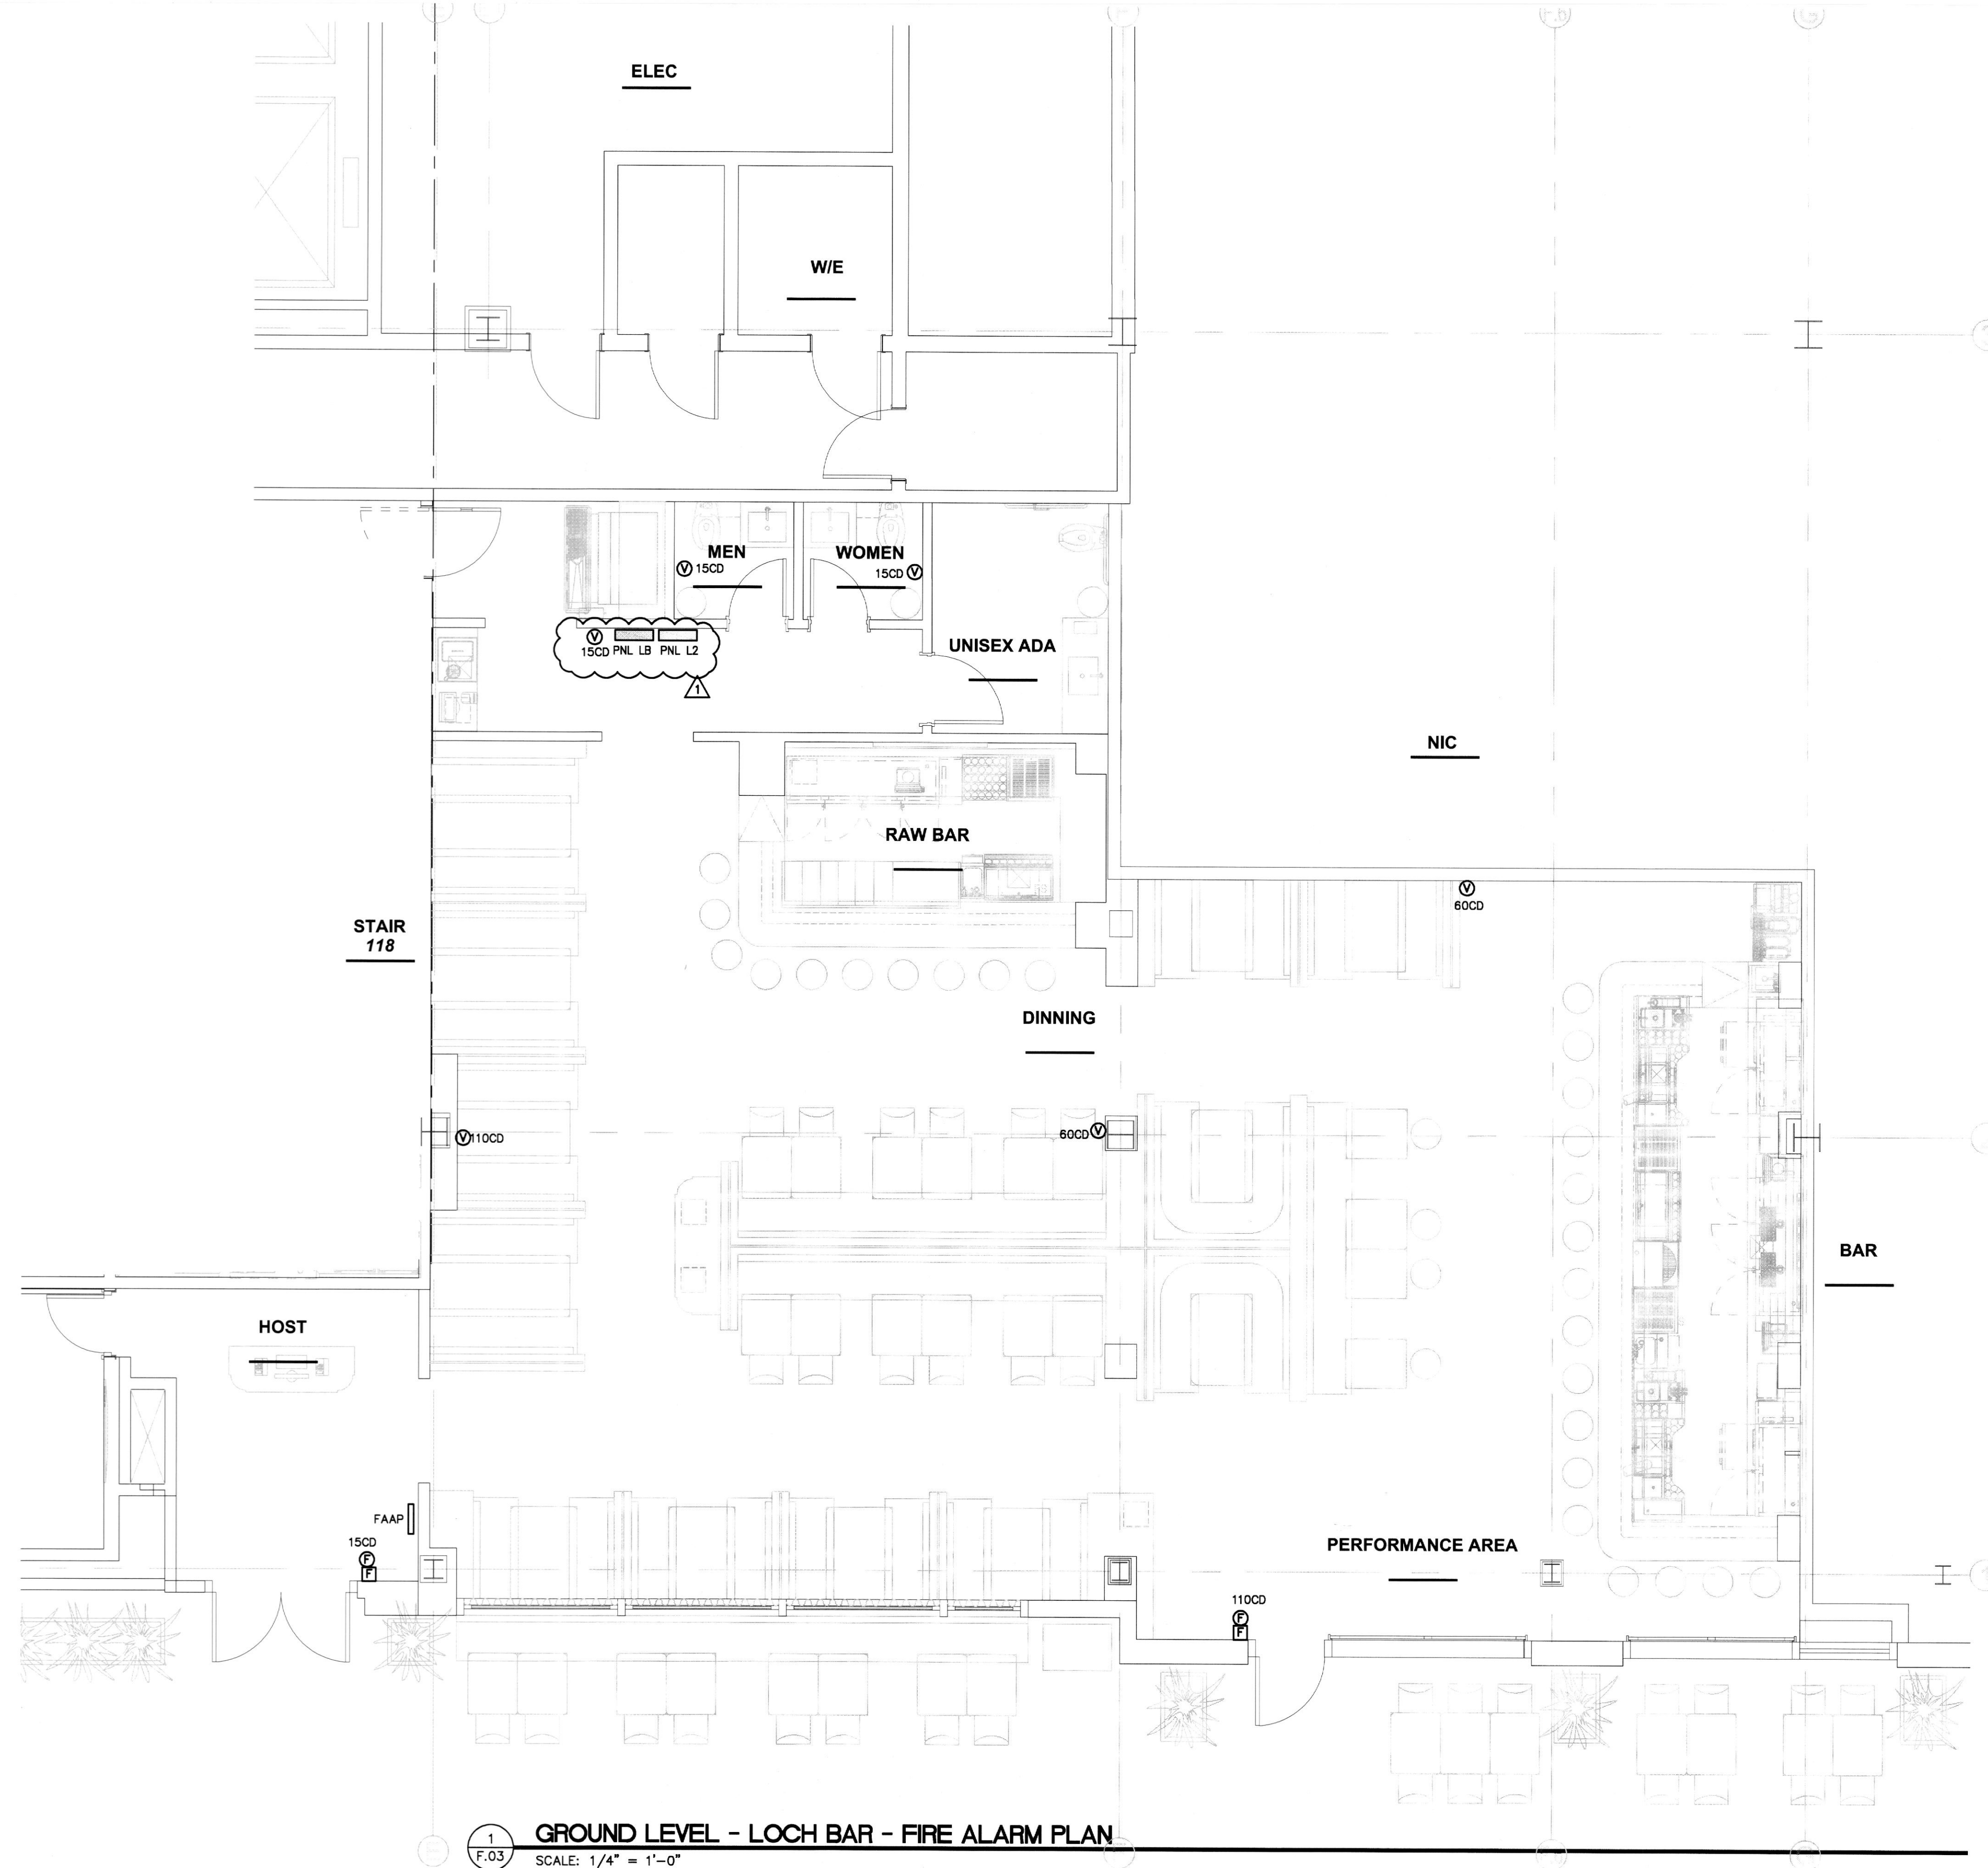
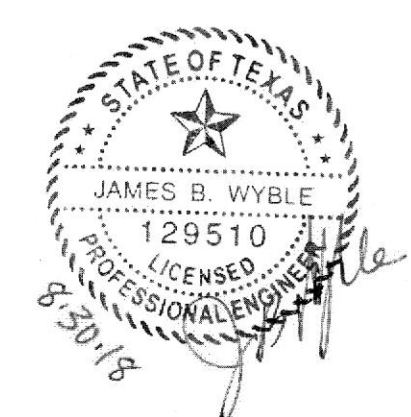


City of Houston Texas  
  
 18076069  
 REVIEWED FOR COMPLIANCE  
 Performance of this review does not relieve the applicant from full responsibility to comply with all applicable codes, ordinances and regulations 10/29/18



1 GROUND LEVEL - LOCH BAR - FIRE ALARM PLAN  
 F.03 SCALE: 1/4" = 1'-0"

LANDLORD FIRE ALARM NOTES:  
 PRIOR TO BID THIS TENANT IS TO CONTACT MALL OPERATIONS AND THE LOCAL AUTHORITIES TO VERIFY ALL FIRE ALARM REQUIREMENTS.  
 UTILIZE LANDLORD APPROVED CONTRACTOR TO TIE IN TO MALLS FIRE ALARM AT TENANTS EXPENSE. TENANTS FIRE ALARM PANEL AND SMOKE DETECTORS MUST COMPLY WITH COMPLY WITH MALL AND AHJ CRITERIA.



<p><b>ARCHITECT</b>  <b>HapstakDemetriou +</b>          ARCHITECTURE   DESIGN          2715 M STREET NW, 4th Floor          WASHINGTON, DC 20007          202.333.9038          www.hd-ad.com info@hd-ad.com</p>	<p><b>CLIENT</b>          Alexander Smith          (410) 241-1224          afsmith11@gmail.com</p> <p><b>STRUCTURAL ENGINEER</b>          BEI Structural Engineers          3930 Pender Dr. Suite 175          Fairfax, VA 22030</p>	<p><b>MEP ENGINEER</b>          J.B. Wyble and Associates, P.A.          7950 Norfolk Ave. , Bethesda, MD          301-654-1410</p> <p><b>FOOD SERVICE CONSULTANT</b>          JLA Corp          13031 US Highway 19N, Clearwater, FL 33764          727-470-7862</p>	<p><b>OUZO BAY/ LOCH BAR HOUSTON</b>          4444 WESTHEIMER RD, HOUSTON, TX 77027  <b>PROJECT NO. JBW17108</b></p> <p>I CERTIFY THAT THESE DOCUMENTS WERE PREPARED OR APPROVED BY ME, AND THAT I AM A DULY LICENSED PROFESSIONAL ENGINEER UNDER THE LAWS OF THE STATE OF TEXAS.          P.E. LICENSE #: 129510, EXPIRATION DATE: DECEMBER 31, 2018          FIRM LICENSE #: F19615, EXPIRATION DATE: MARCH 31, 2019</p>	<table border="1"> <thead> <tr> <th>REV</th> <th>DATE</th> <th>ISSUED FOR</th> </tr> </thead> <tbody> <tr> <td>05/16/2018</td> <td>PROGRESS SET</td> <td></td> </tr> <tr> <td>06/11/2018</td> <td>PERMIT SET</td> <td></td> </tr> <tr> <td>08/30/2018</td> <td>PERMIT COMMENTS</td> <td></td> </tr> </tbody> </table>	REV	DATE	ISSUED FOR	05/16/2018	PROGRESS SET		06/11/2018	PERMIT SET		08/30/2018	PERMIT COMMENTS		<table border="1"> <thead> <tr> <th>REV</th> <th>DATE</th> <th>ISSUED FOR</th> </tr> </thead> <tbody> <tr> <td></td> <td></td> <td></td> </tr> <tr> <td></td> <td></td> <td></td> </tr> <tr> <td></td> <td></td> <td></td> </tr> </tbody> </table>	REV	DATE	ISSUED FOR										<p><b>LOCH BAR GROUND FLOOR FIRE ALARM PLAN</b>  <b>F.03</b></p>
REV	DATE	ISSUED FOR																												
05/16/2018	PROGRESS SET																													
06/11/2018	PERMIT SET																													
08/30/2018	PERMIT COMMENTS																													
REV	DATE	ISSUED FOR																												

P:\Archived Projects\18 - Demetriou\OUZO HOUSTON 171-F-03-GND FIRE ALARM PLAN.rvt 11/27/2018 11:27:36 AM J.B. Wyble and Associates, P.A.