


**FLOOR PLAN-EXISTING CONDITIONS/  
NEW WORK (PLUMBING)**  
SCALE: 1/4"=1'-0"

**DRAWING NOTES**

- ① EXTEND AND CONNECT TO EXISTING SANITARY SEWER SERVICE BELOW SLAB. CONTRACTOR TO FIELD VERIFY/DETERMINE EXACT LOCATION AND SLOPE/DIRECTION OF EXISTING SANITARY LINE BELOW SLAB AND MAKE PROPER CONNECTION. CONTRACTOR MUST ALSO BE CAREFUL WITH INVERT FOR PIPING. FIELD COORDINATE THE NEW INVERT OF SANITARY PIPING VERSUS THE EXISTING SANITARY INVERT FOR PROPER FALL.
- ② SANITARY PIPING BELOW SLAB. SLOPE AT 1/8" PER FOOT (TYPICAL).
- ③ SANITARY VENT PIPING SUPPORTED FROM STRUCTURE ABOVE CEILING (TYPICAL).
- ④ 2" SANITARY VENT PIPING UP AND 2" DOWN TO SANITARY PIPING (TYPICAL).
- ⑤ 2" SANITARY VENT PIPING UP AND 3" DOWN TO SANITARY PIPING (TYPICAL).
- ⑥ 2" SANITARY VENT PIPING UP AND 4" DOWN TO SANITARY PIPING (TYPICAL).
- ⑦ FLOOR CLEANOUT (TYPICAL).
- ⑧ FLOOR DRAIN (TYPICAL).
- ⑨ OUTLET BOX TO BE MOUNTED, ±24" A.F.F. BELOW COUNTERTOP AS MANUFACTURED BY SIOUX CHIEF, SERIES #646, (DRAIN BOX ONLY). PRIOR TO INSTALL COORDINATE EXACT MOUNTING LOCATION WITH THE GENERAL CONTRACTOR.
- ⑩ CONTRACTOR TO FIELD VERIFY/LOCATE EXISTING SANITARY VENT PIPE ABOVE THE CEILING AND EXTEND AND MAKE PROPER CONNECTION.

**DE-DUCT ALTERNATE**

1) THE CONTRACTOR SHALL PROVIDE THE OWNER A DE-DUCT ALTERNATE OPTION TO UTILIZE SCHEDULE 40 DWV PVC PIPING UNDERGROUND/BELOW SLAB IN LIEU OF THE SPECIFIED CAST IRON SOIL PIPING.

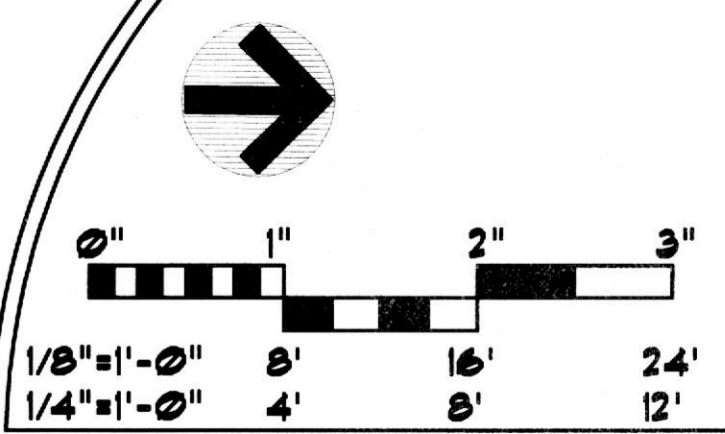

**FLOOR PLAN-NEW WORK (PLUMBING)**

REVISIONS		DRAWING NO.
REV#	DATE	DESCRIPTION
1	7/16/13	OWNER'S REVISION


DATE: 4/19/13 DRAWN BY: DLI  
JOB NUMBER: 11206 CHECKED BY: DLI  
SD# 2013-01H

**ISSUED FOR  
BUILDING PERMIT**

To the best of my knowledge, belief and professional judgment, these plans and specifications are in compliance with Section 101.4.4 of the New York City Energy Conservation Code (NYCECC).

**Richard J. Stern, P.E.**  
2741 Furnace Road  
Fulton, PA 17132  
Phone: 717-891-6026

TENANT RENOVATIONS FOR:  
**Access Center**  
1733 Eastchester Road  
Bronx, NY 10461

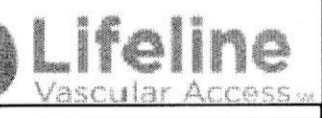

**InSync**  
ARCHITECTURAL DESIGNS, INC.  
1219 Old Pylesville Road Whiteford, MD 21160  
Office 410-452-8006 Fax 410-452-8046



P-102.00  
SHEET 7 OF 9  
DATE: 4/19/13 DRAWN BY: DLI  
JOB NUMBER: 11206 CHECKED BY: DLI  
SD# 2013-01H