

[illegible]

PROFESSIONAL CERTIFICATION:

I CERTIFY THAT THESE DOCUMENTS WERE PREPARED OR APPROVED BY ME, AND THAT I AM A DULY LICENSED ARCHITECT UNDER THE LAWS OF THE STATE OF MARYLAND.

KEVIN DUANE PUGGLEY

DATE

MARYLAND REGISTRATION NO. 7785-B

MECHANICAL / ELECTRICAL

JRL DESIGN CONSULTANTS, INC.
1901 N. FOUNTAIN GREEN ROAD
BEL AIR, MARYLAND, 21015-1411
(410) 893-2822

NOTE:
TOP NUMBER/LETTER DESIGNATES GRID
COORDINATES ON DRAWING;
BOTTOM LETTER/ NUMBER DESIGNATES
SHEET ON WHICH DETAIL IS SHOWN.

MSO WALL TYPE, REFER TO WALL TYPE SCHEDULE ON SHEET AT

101 DOOR & FRAME SYMBOL, REFER TO DOOR & FRAME
SCHEDULE ON SHEET A1

01 HM, ALUM, AND OH DOOR FRAME TYPES, REFER TO SHEET A1

 WINDOW TYPE: REFER TO SHEET A1

REVISION NUMBER

EXIST DOOR TO BE REMOVED

EXIST DOOR TO REMAIN

NEW DOOR AND FRAME, REFER
TO DOOR AND FRAME SCHED

----- EXIST WALL TO BE REMOVED

EXIST WALL TO REMAIN

NEW WALL TO REMAIN

THERE ARE NO EXAM ROOMS IN THIS AREA THAT USE INHALATION ANESTHETICS.

DRAWING INDEX:

T1 TITLE SHEET

A1 FLOOR PLAN AND SCHEDULES

A2 CASEWORK AND DETAILS

A3 REFLECTED CEILING PLAN AND DETAILS

M1 HVAC AND PLUMBING DEMOLITION
M2 HVAC NEW WORK
M3 PLUMBING PLANS
M4 MECHANICAL DETAILS AND RISER DIAGRAM
M5 MECHANICAL SCHEDULES
M6 MECHANICAL SPECIFICATIONS

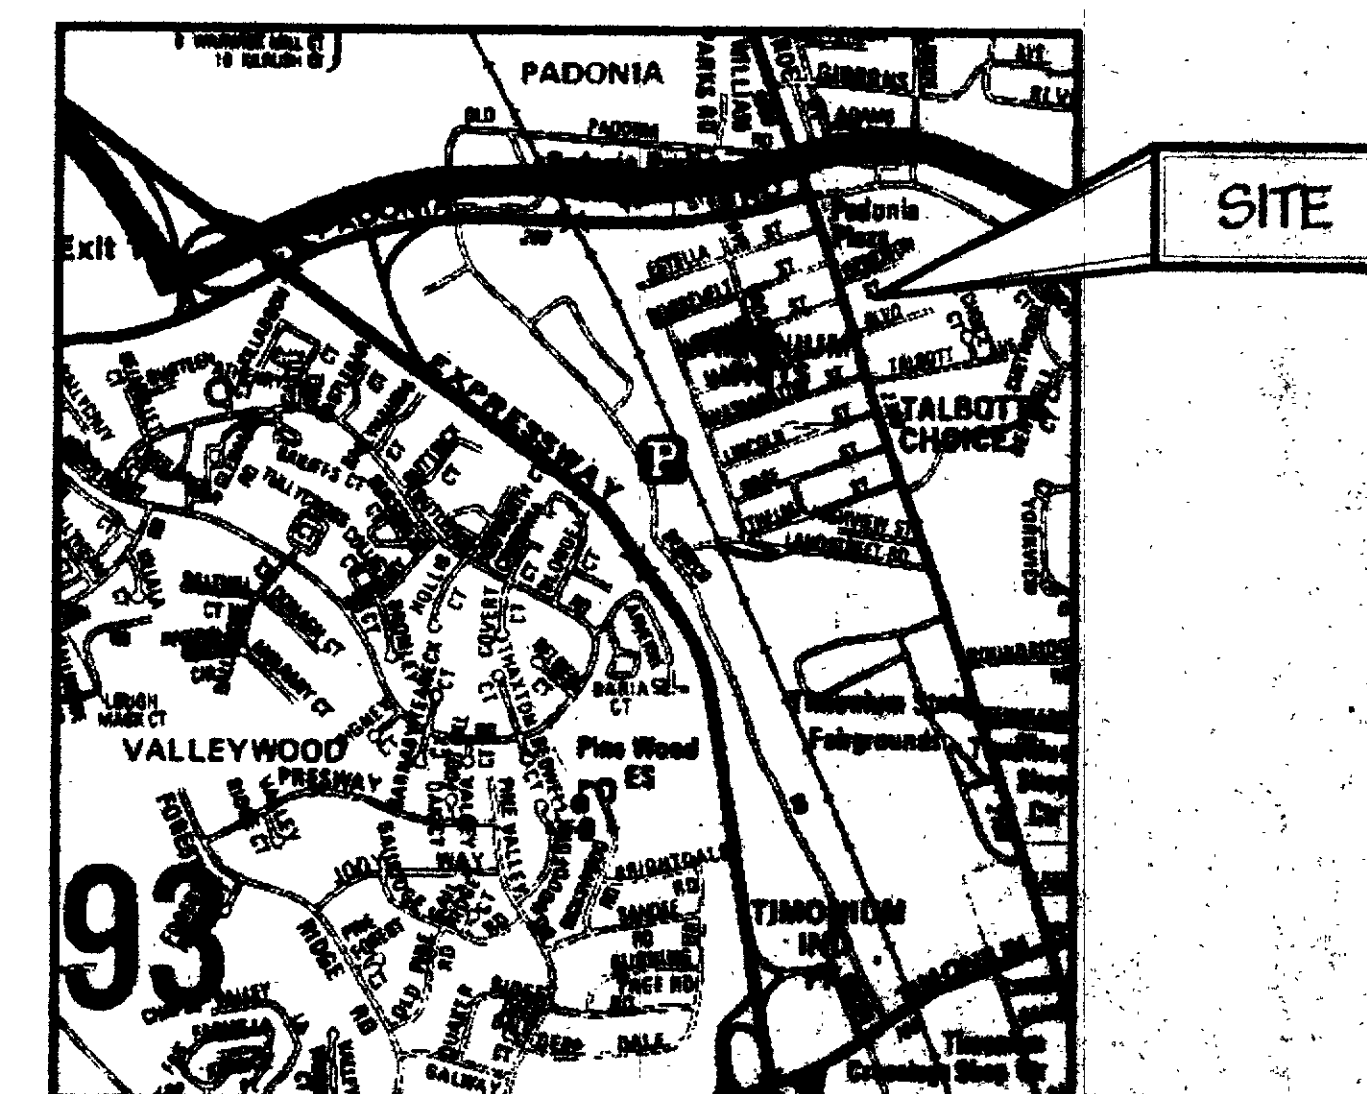
E1 ELECTRICAL SCHEDULES AND SYMBOLS
E2 ELECTRICAL POWER AND LIGHTING PLAN
E3 ELECTRICAL PANELS AND RISER DIAGRAM
E4 ELECTRICAL SPECIFICATIONS

1993 BOCA	
USE GROUP:	"B" BUSINESS
TYPE OF CONSTRUCTION:	
NUMBER OF STORIES:	3
HIGH RISE:	NO
COVERED MALL:	NO
FULLY SUPPRESSED (SPRINKLERED):	YES
FLOOR AREA OF EXIST. TENANT AREA:	SQ FT
OCCUPANT PER SQ FT:	100 GROSS / OCCUPANT
TOTAL SPACE OCCUPANCY:	PERSONS

EXIT REMOTENESS:
DIAGONAL OF AREA SERVED:
REQUIRED SEPARATION OF EXITS:
ACTUAL SEPARATION OF EXITS:

NEPA 101 LIFE SAFETY CODE
BUSINESS OCCUPANCY - NO MIXED USE

VICINITY MAP
SCALE: NTS

[illegible]

FREDERICK WARD ASSOCIATES, INC.

P.O. Box 727, 5 South Main Street Bel Air, Maryland 21014-0727
Phone: 410-879-2090 or 410-838-7900 Fax: 410-893-1243
Columbia, Maryland Warrenton, Virginia

TENANT RENOVATIONS FOR:
RMS LIFE LINE
2405 YORK ROAD
TIMONIUM, MARYLAND 21093

DATE 10/10/00	DRAWING NO. T1
SCALE AS NOTED	
DESIGNED BY J07	SHEET OF
DRAWN BY KJK	FWA JOB NUMBER 200121000