



6R WEST ELEVATION
1/4" = 1'-0"

ADD ALTERNATE #1: Add the cost of constructing Gym Storage Area LIT # 140 as a two level storage area with stone veneer.
DEDUCT ALTERNATE #2: Deduct cost of Stone on West Elevation. In its place provide split-face CMU. See 6R/A202.
DEDUCT ALTERNATE #3: Fitness room 129 and Activity Room L01 - delete exterior glass. In its place provide masonry, interior wall and split-face masonry exterior. See 6R # 14R/A202, windows C, D, E, F.

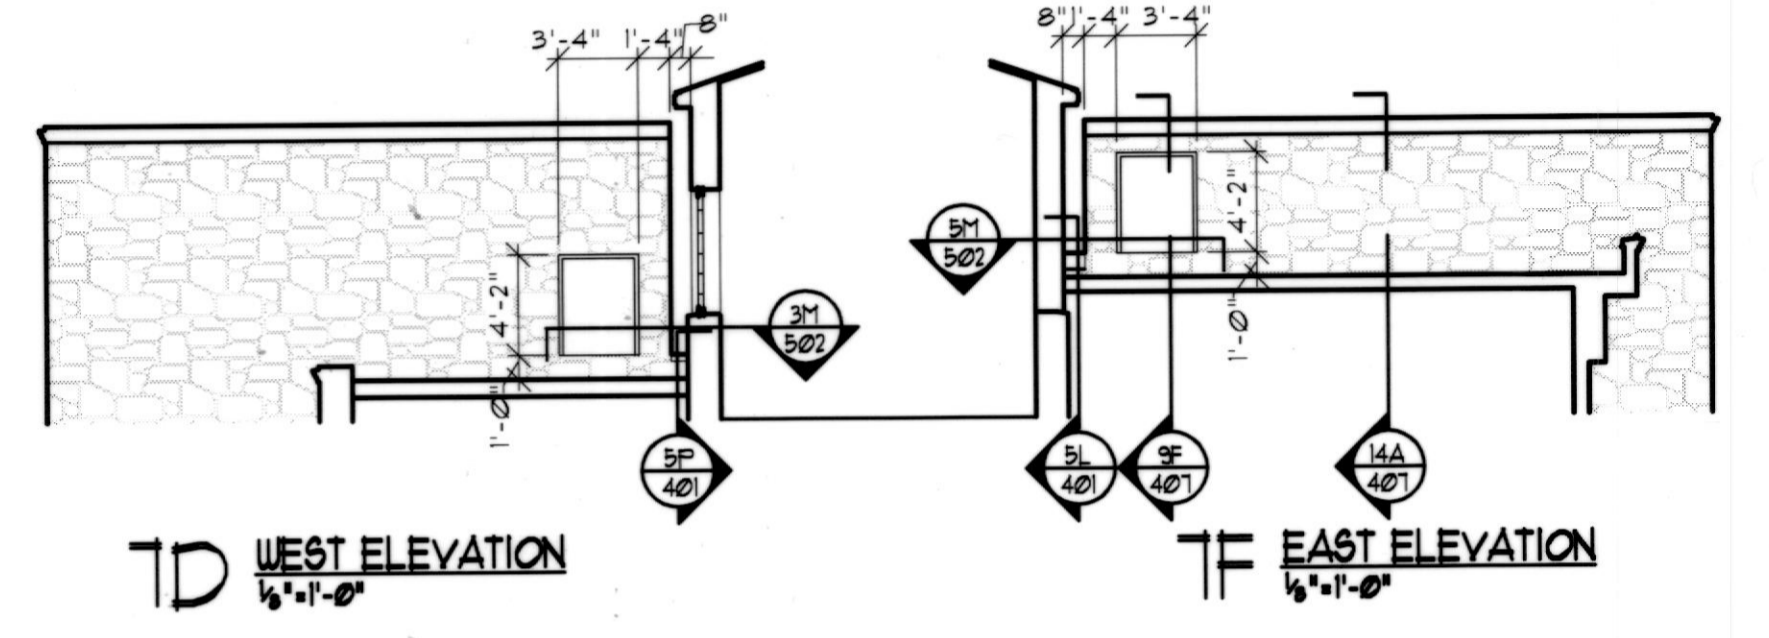


7D WEST ELEVATION
1/4" = 1'-0"

7E EAST ELEVATION
1/4" = 1'-0"

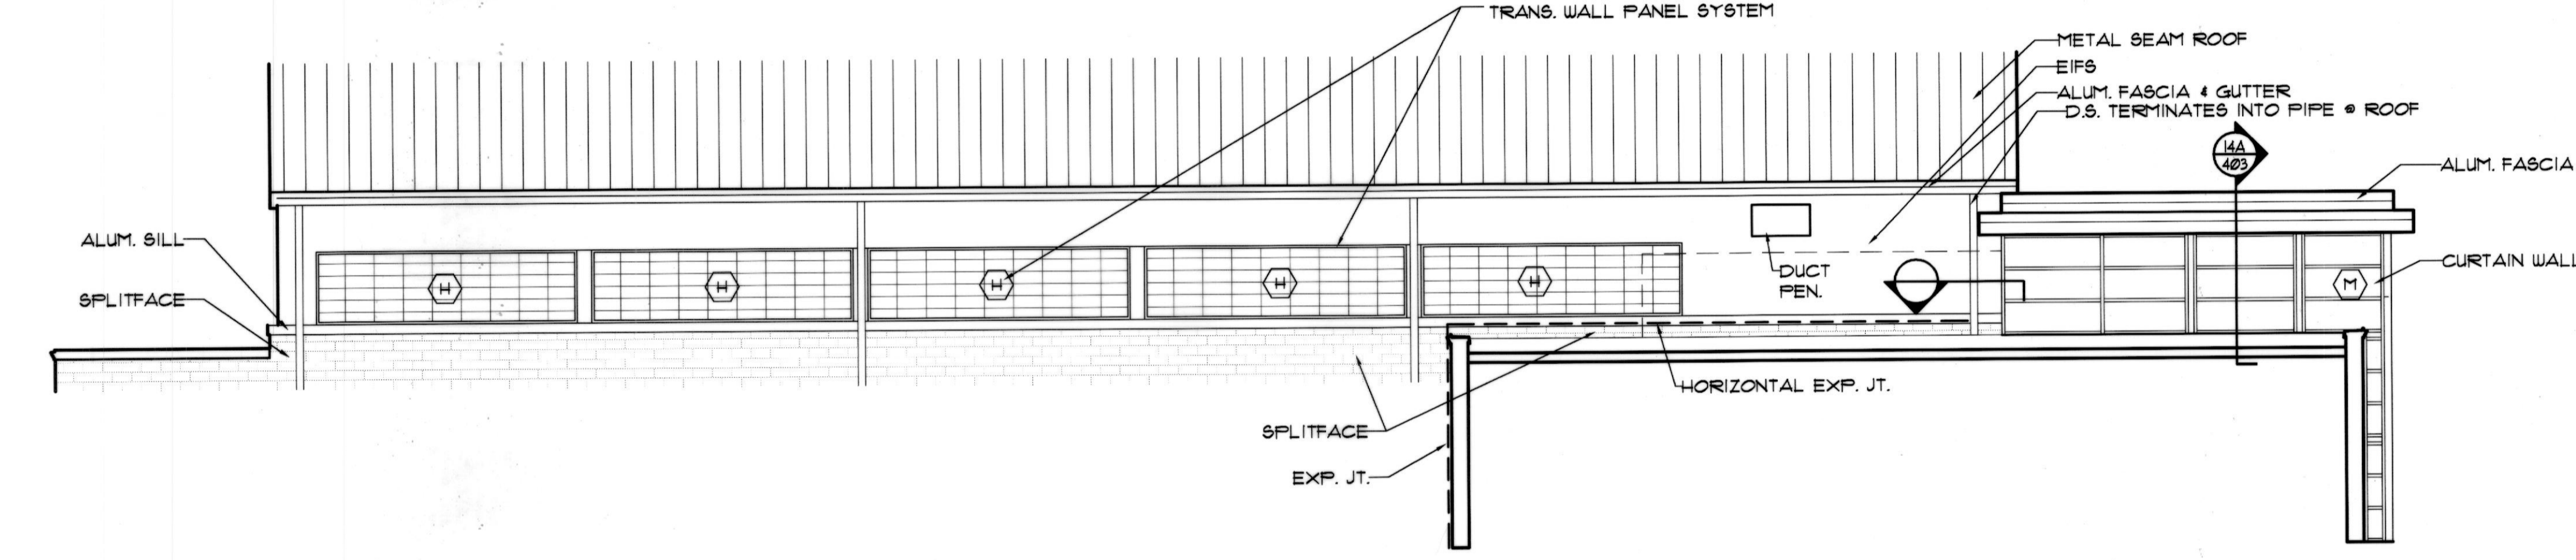


9R PARTIAL SOUTH ELEVATION
1/4" = 1'-0"

DEDUCT ALTERNATE #3: Deduct cost of all translucent wall panel systems from the building facade and in its place substitute EIFS to match the rest of the wall. See 6R/A201, 12R/A201, and 9R/A202.

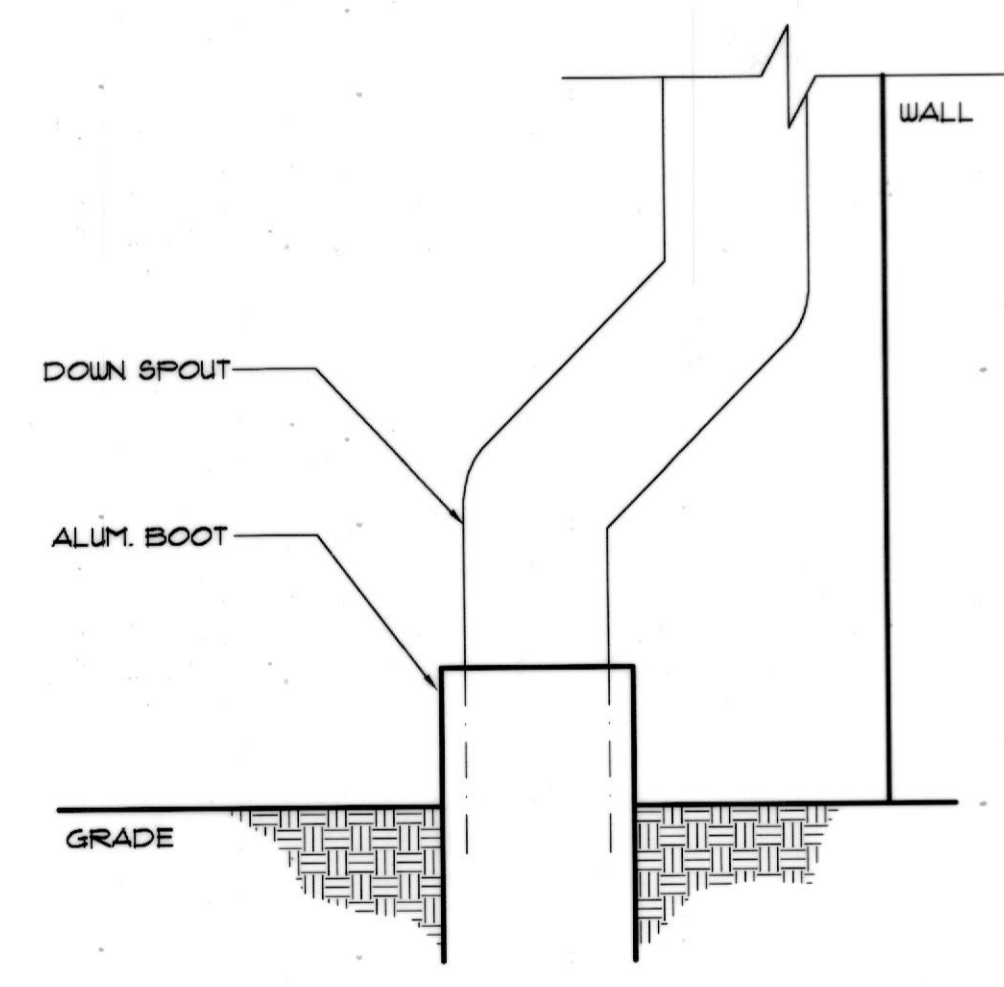

13A DRAIN SPOUT DETAIL
1/4" = 1'-0"

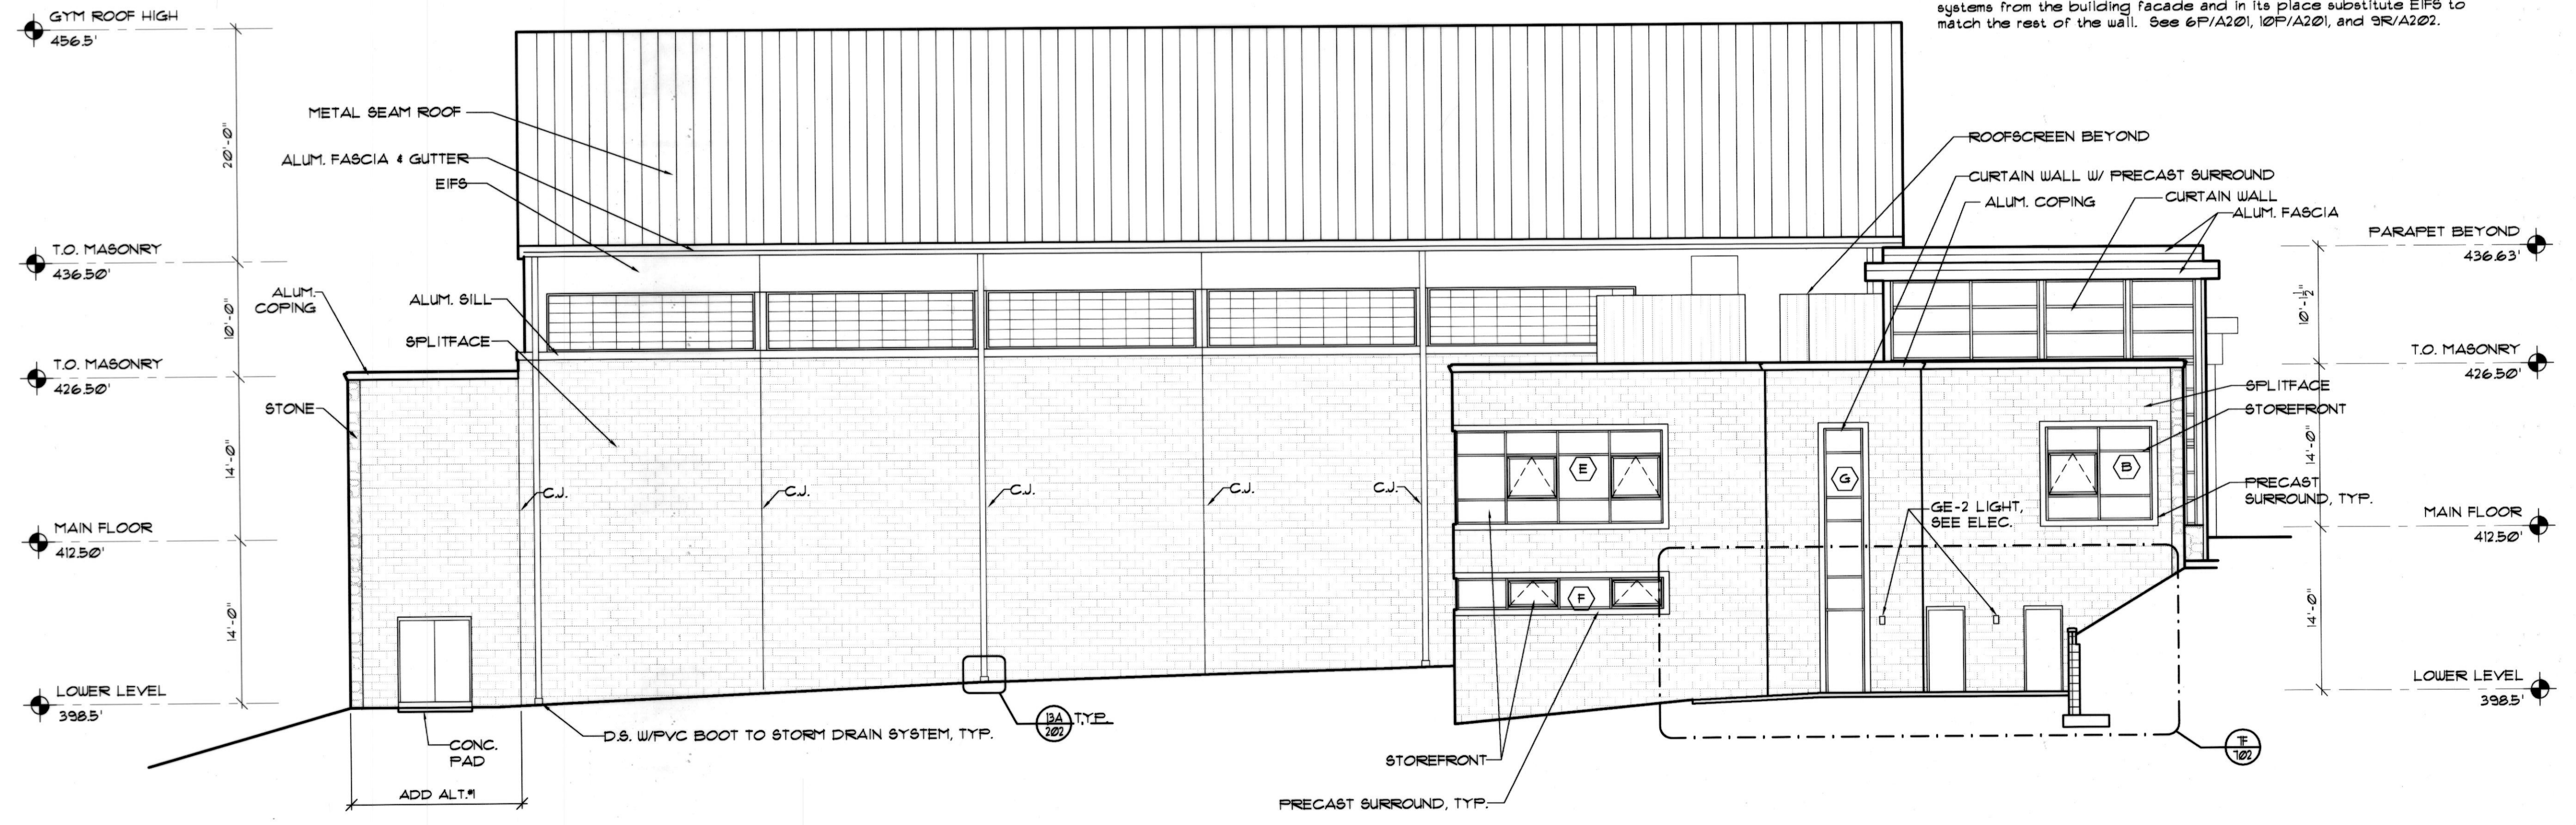

14R SOUTH ELEVATION
1/4" = 1'-0"

ADD ALTERNATE #1: Add the cost of constructing Gym Storage Area LIT # 140 as a two level storage area with stone veneer.
DEDUCT ALTERNATE #3: Fitness room 129 and Activity Room L01 - delete exterior glass. In its place provide masonry, interior wall and split-face masonry exterior. See 6R # 14R/A202, windows C, D, E, F.

REVISIONS:

NO.	DESCRIPTION	DATE
1	RECORD DUGS	05/05/05

LAST REV.:
PROJECT NO.: 02-031
DATE: 6-21-03
SCALE: 1/8" = 1'-0"
TITLE: ELEVATIONS