




1C ENLARGED FLOOR PLAN- BATHROOMS (TYP)
1/2" = 1'-0"

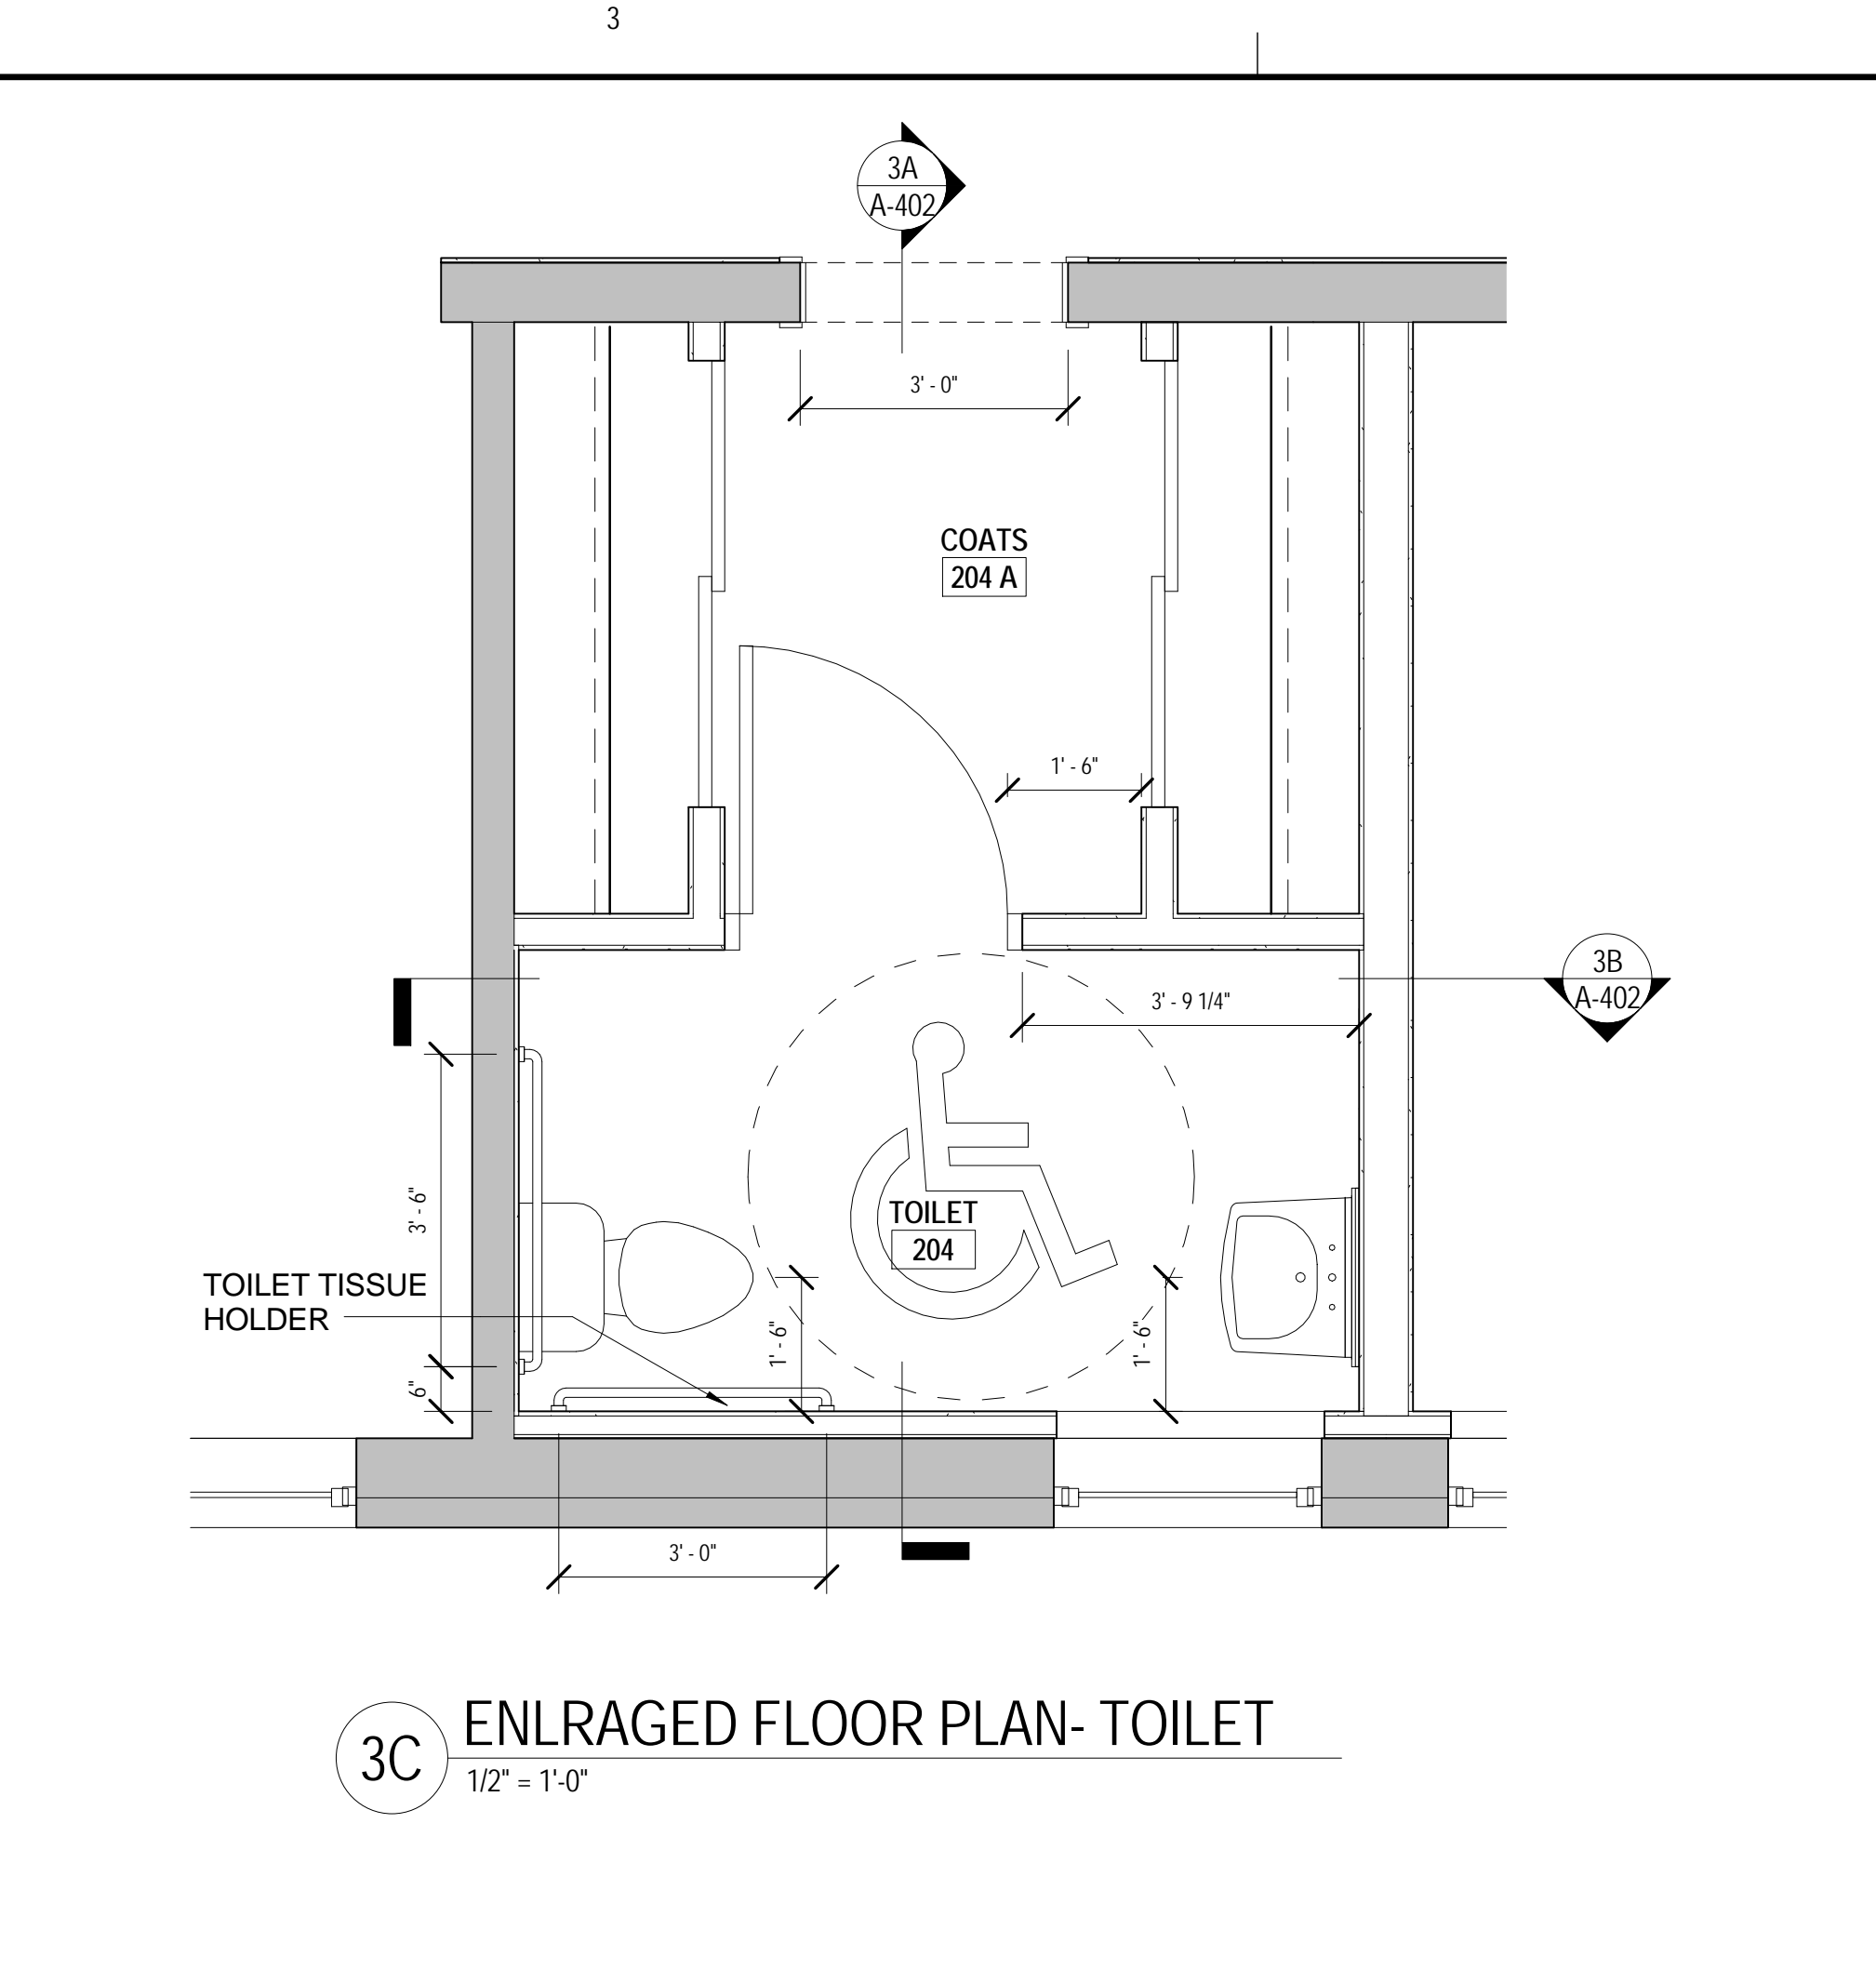


3C ENLARGED FLOOR PLAN- TOILET
1/2" = 1'-0"

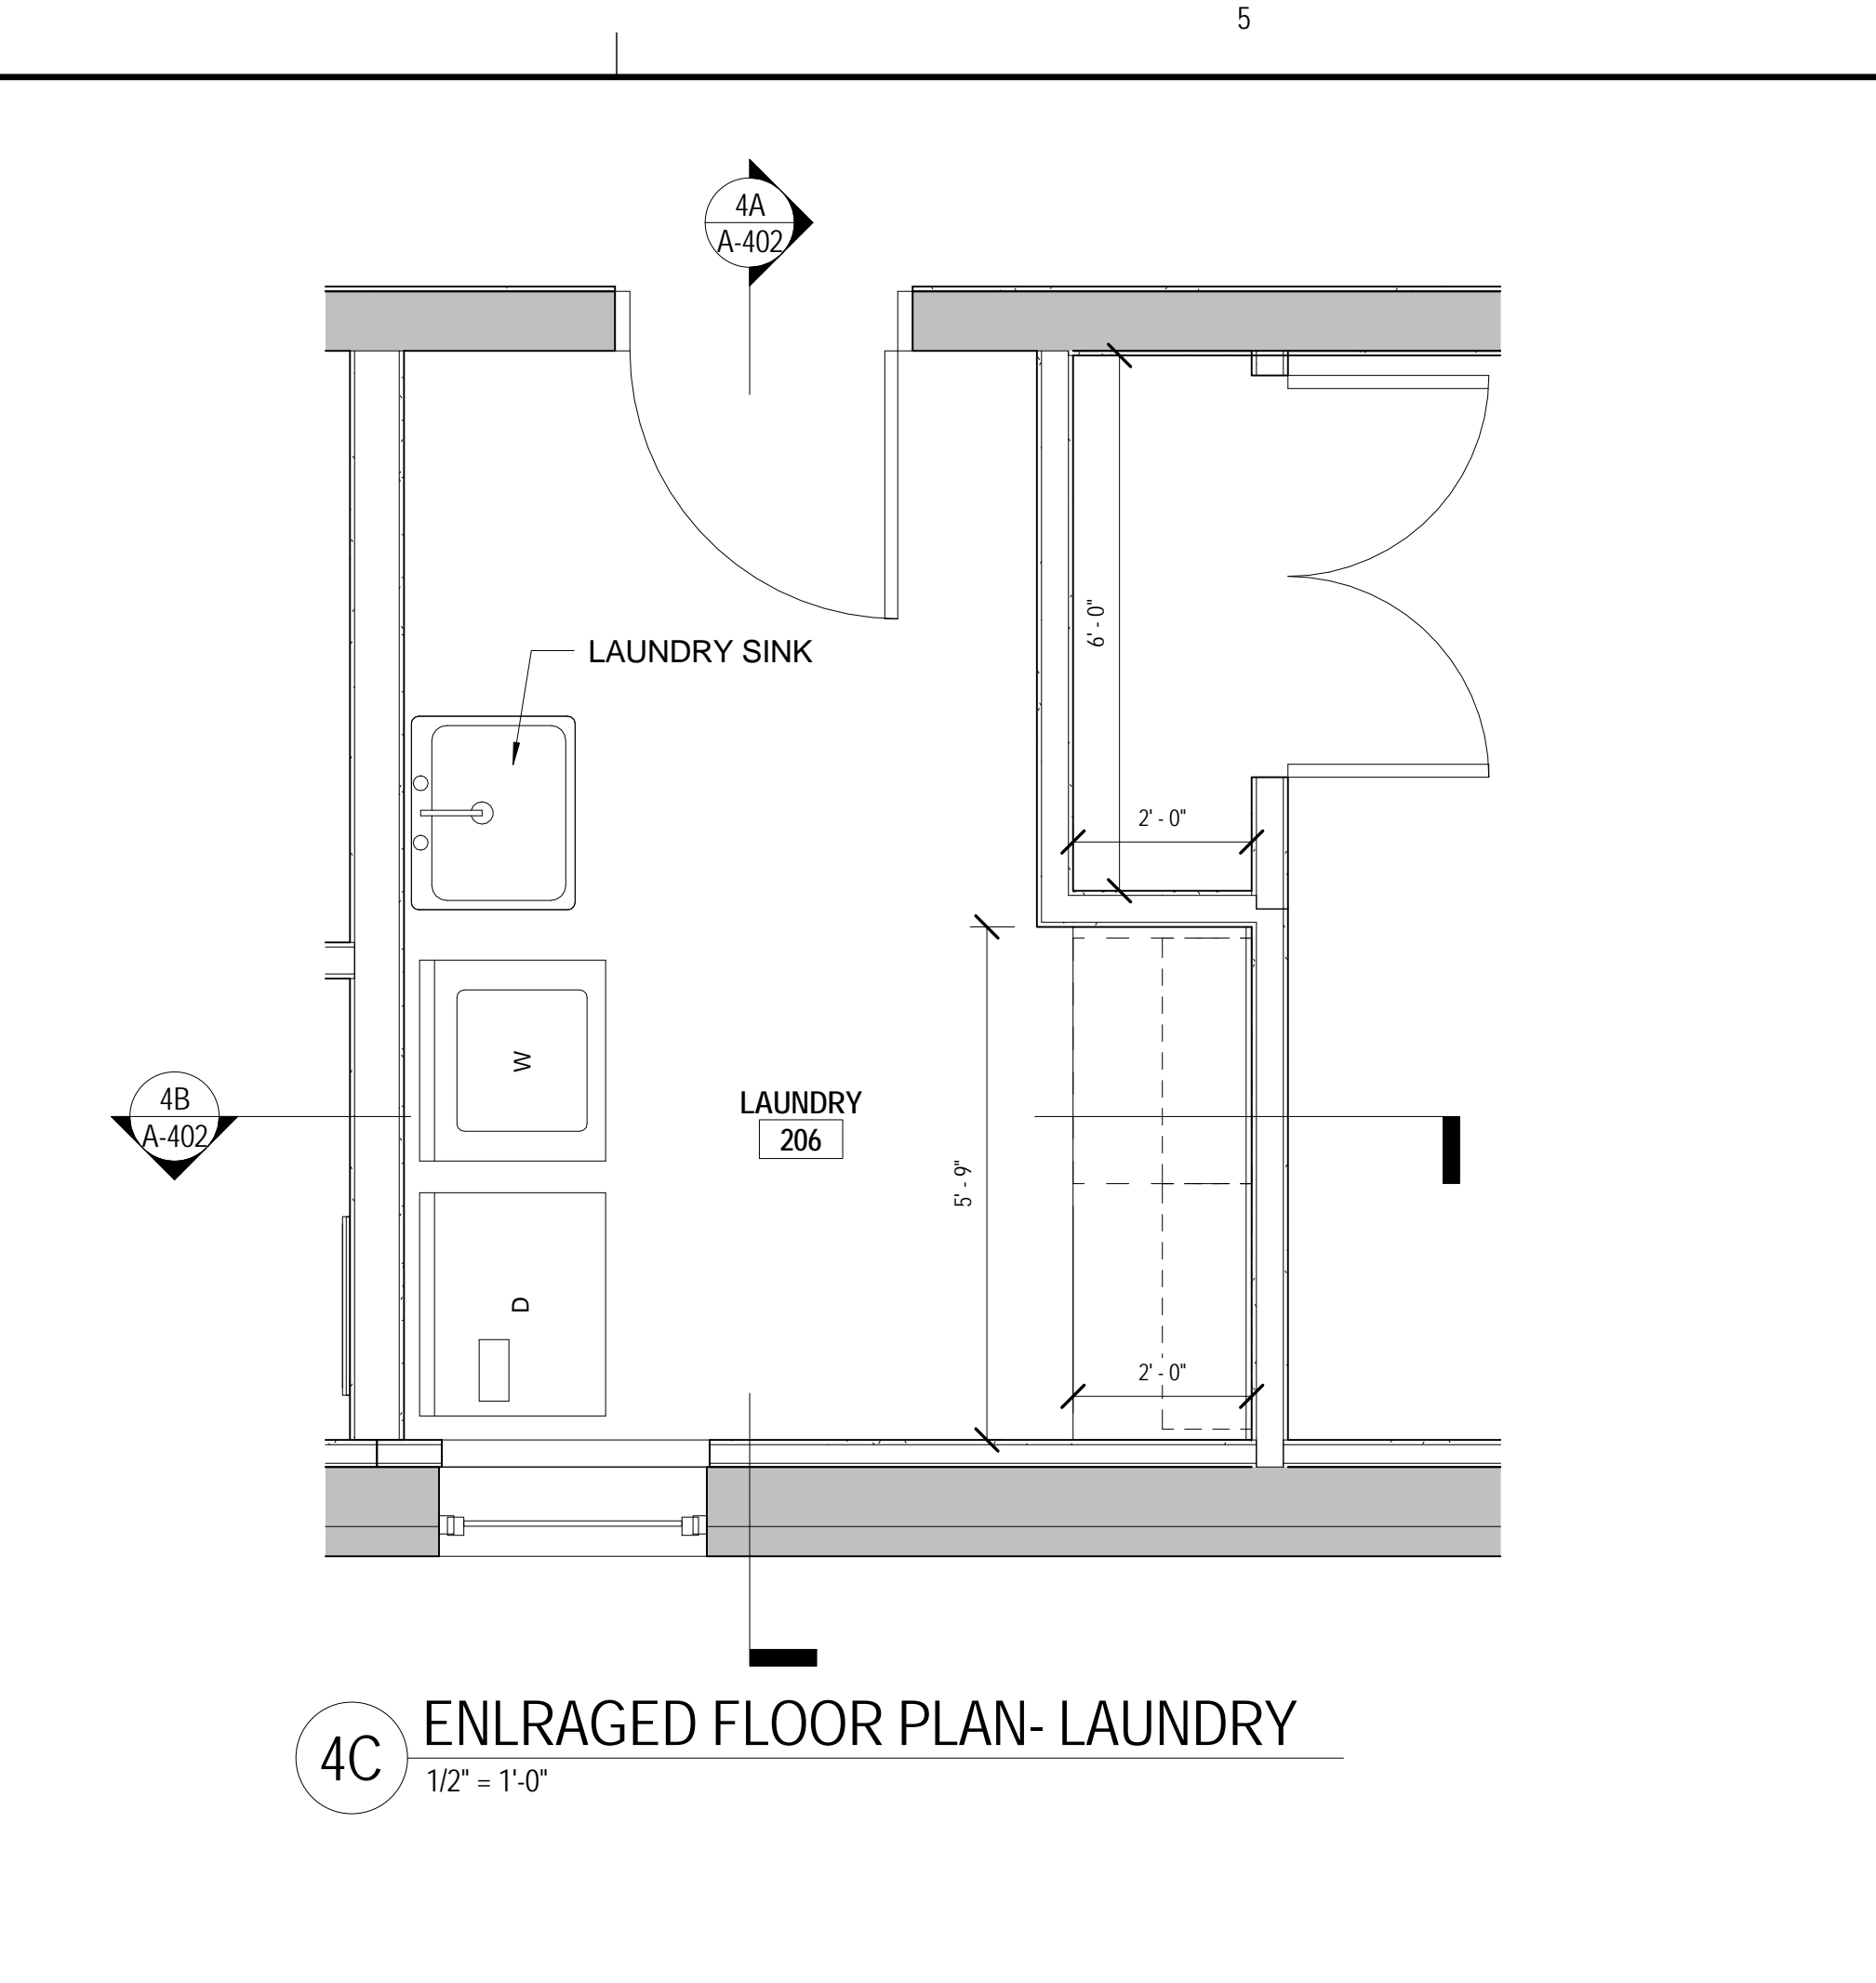


4C ENLARGED FLOOR PLAN- LAUNDRY
1/2" = 1'-0"

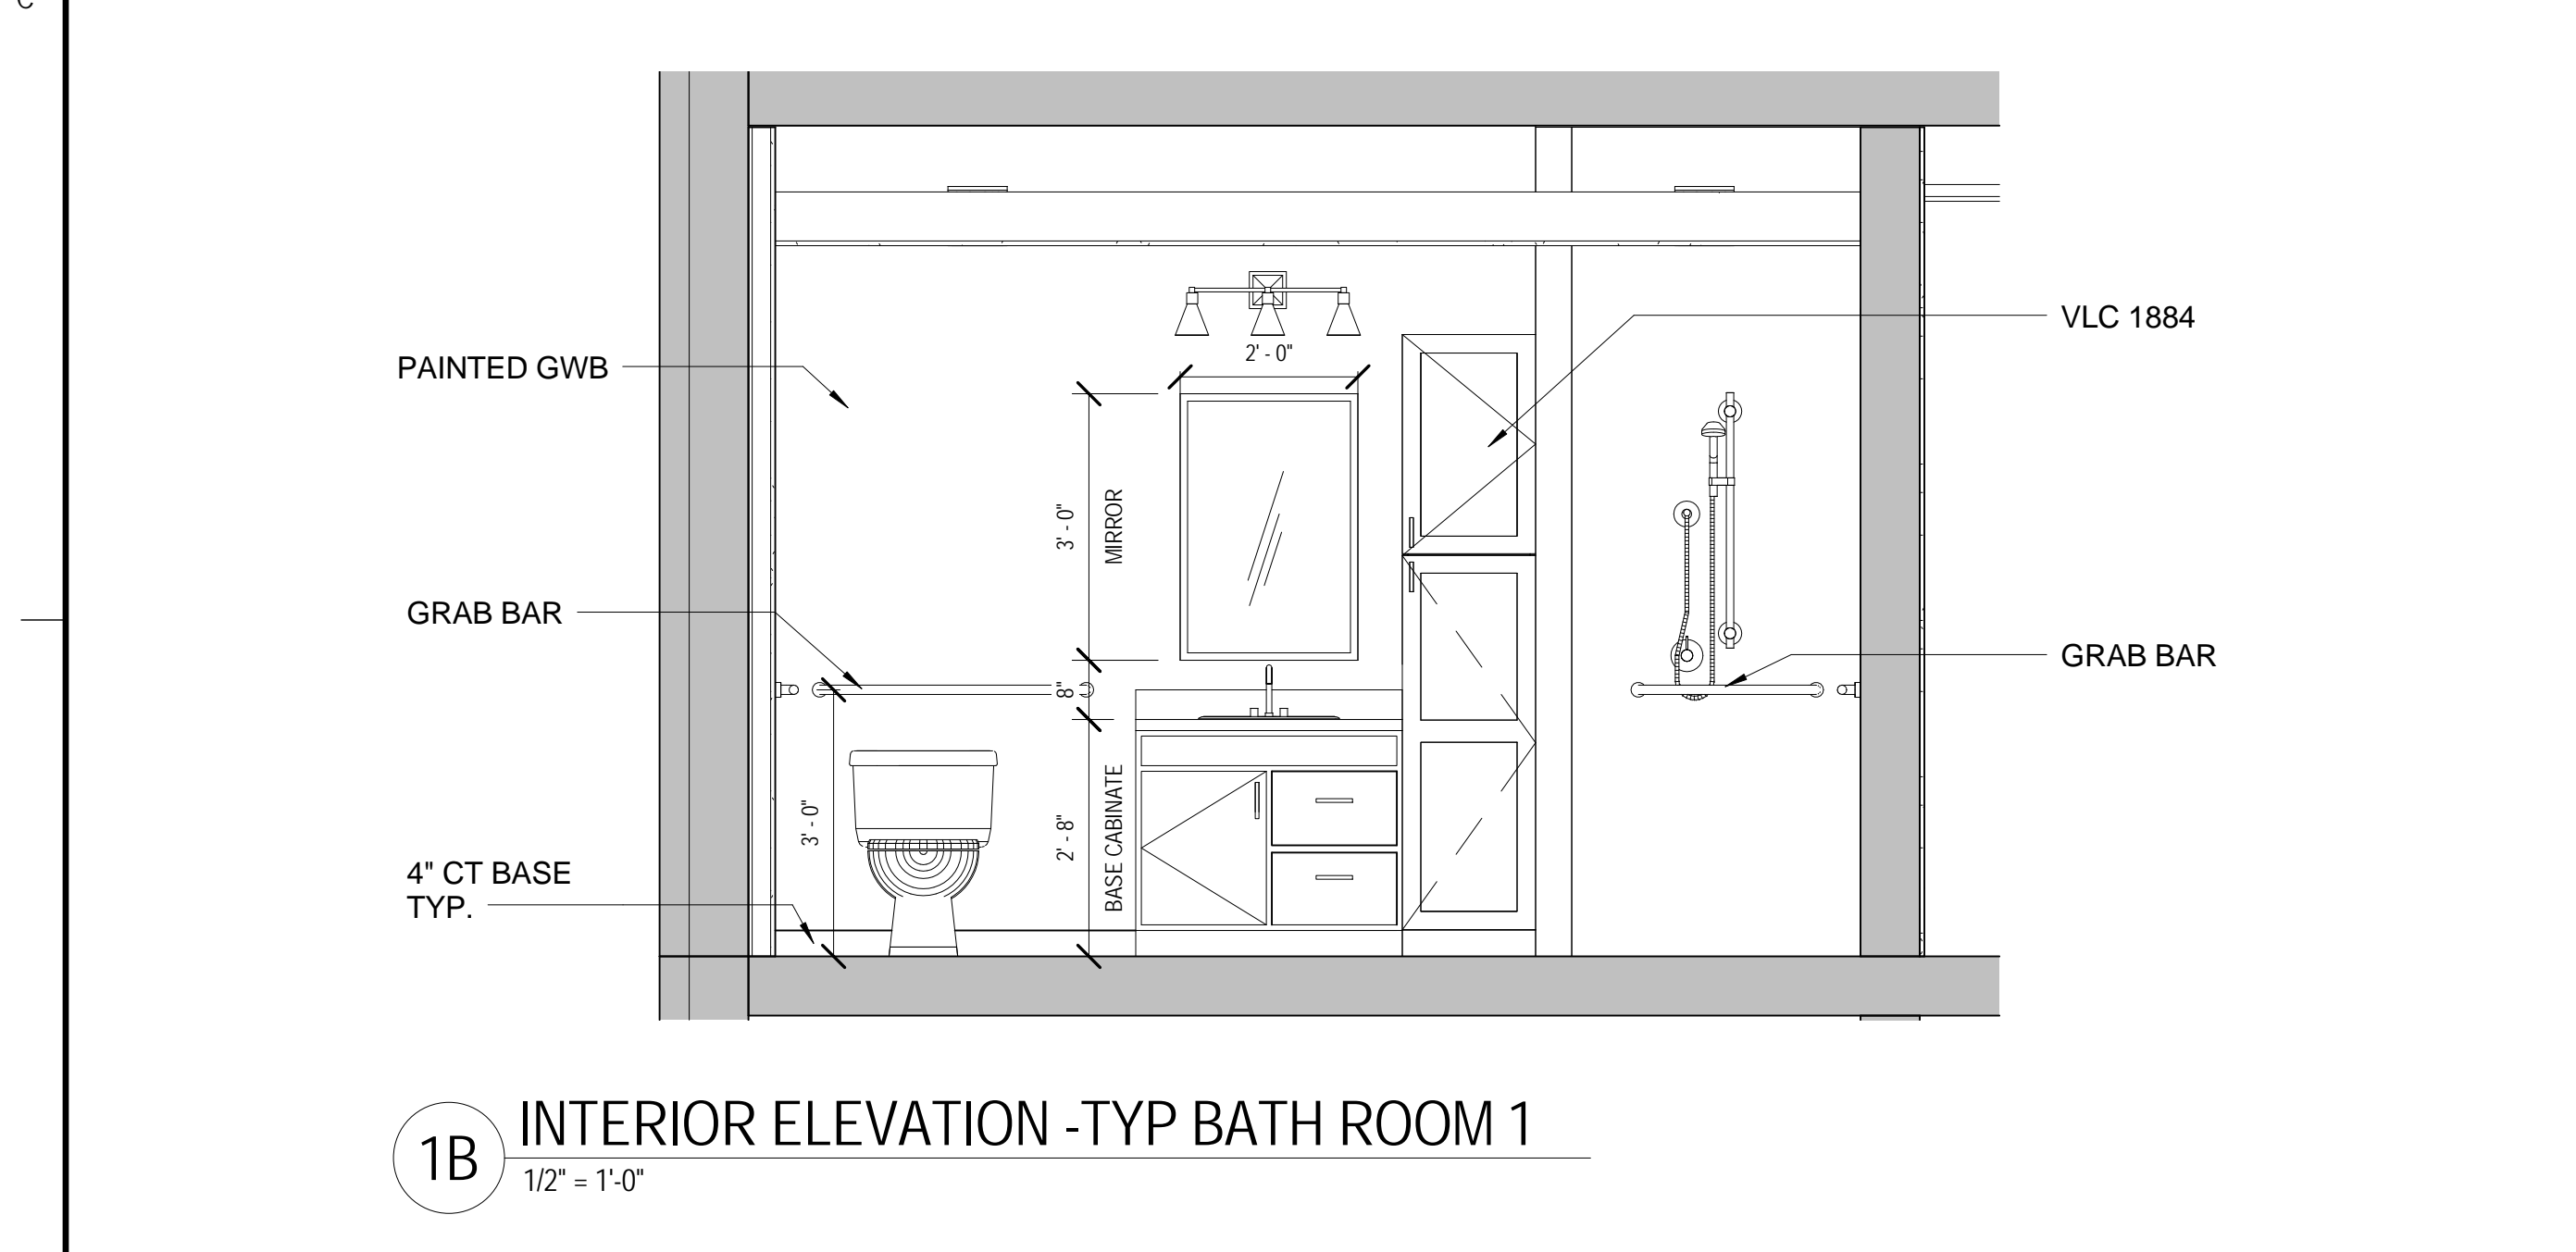


1B INTERIOR ELEVATION -TYP BATH ROOM 1
1/2" = 1'-0"

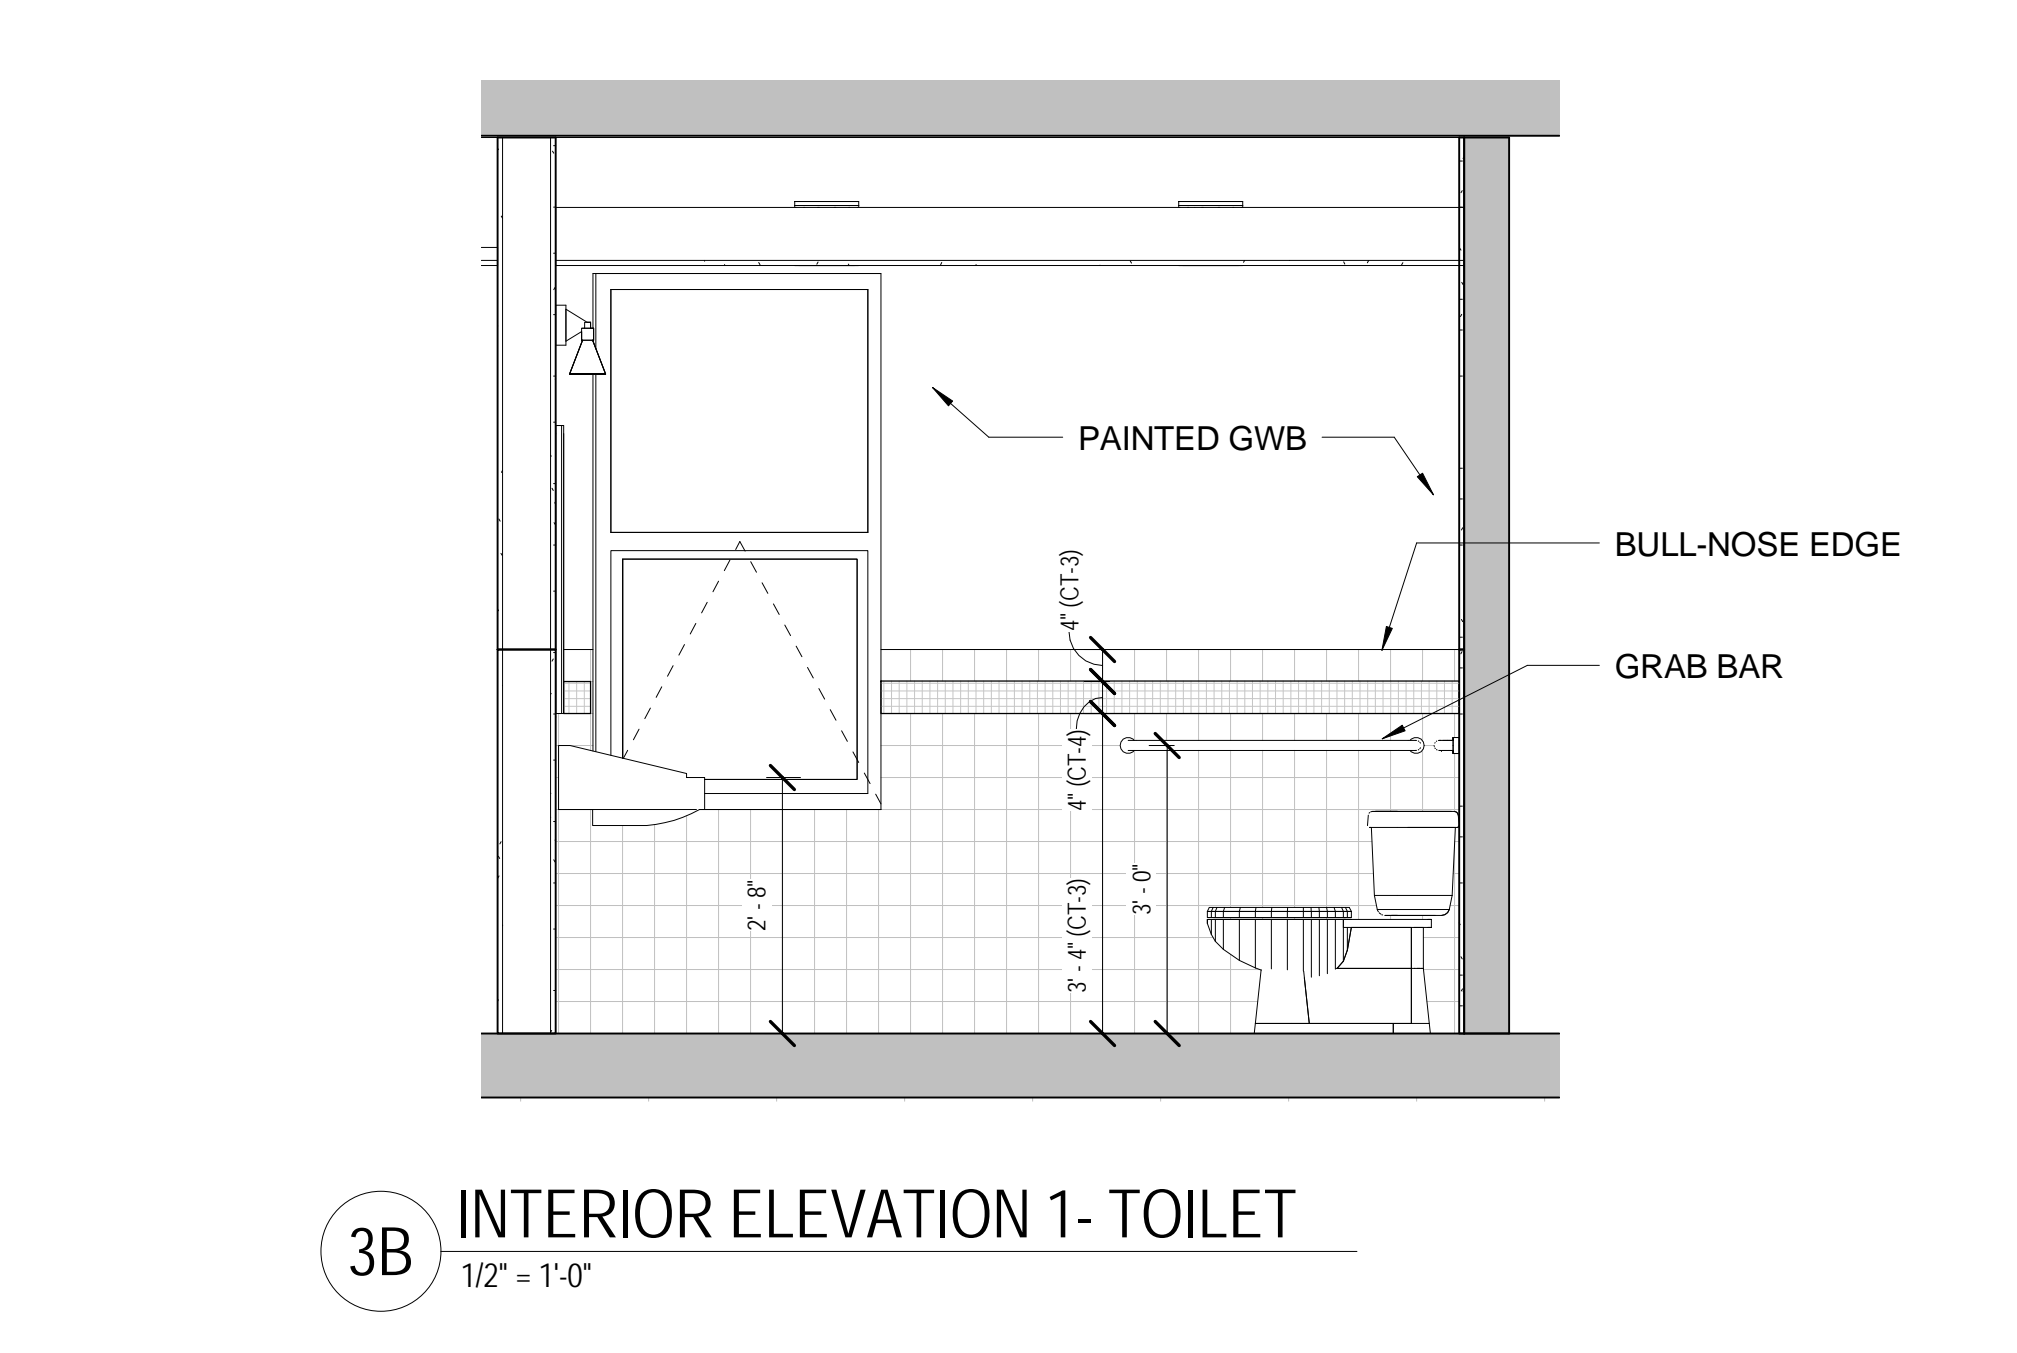


3B INTERIOR ELEVATION 1- TOILET
1/2" = 1'-0"

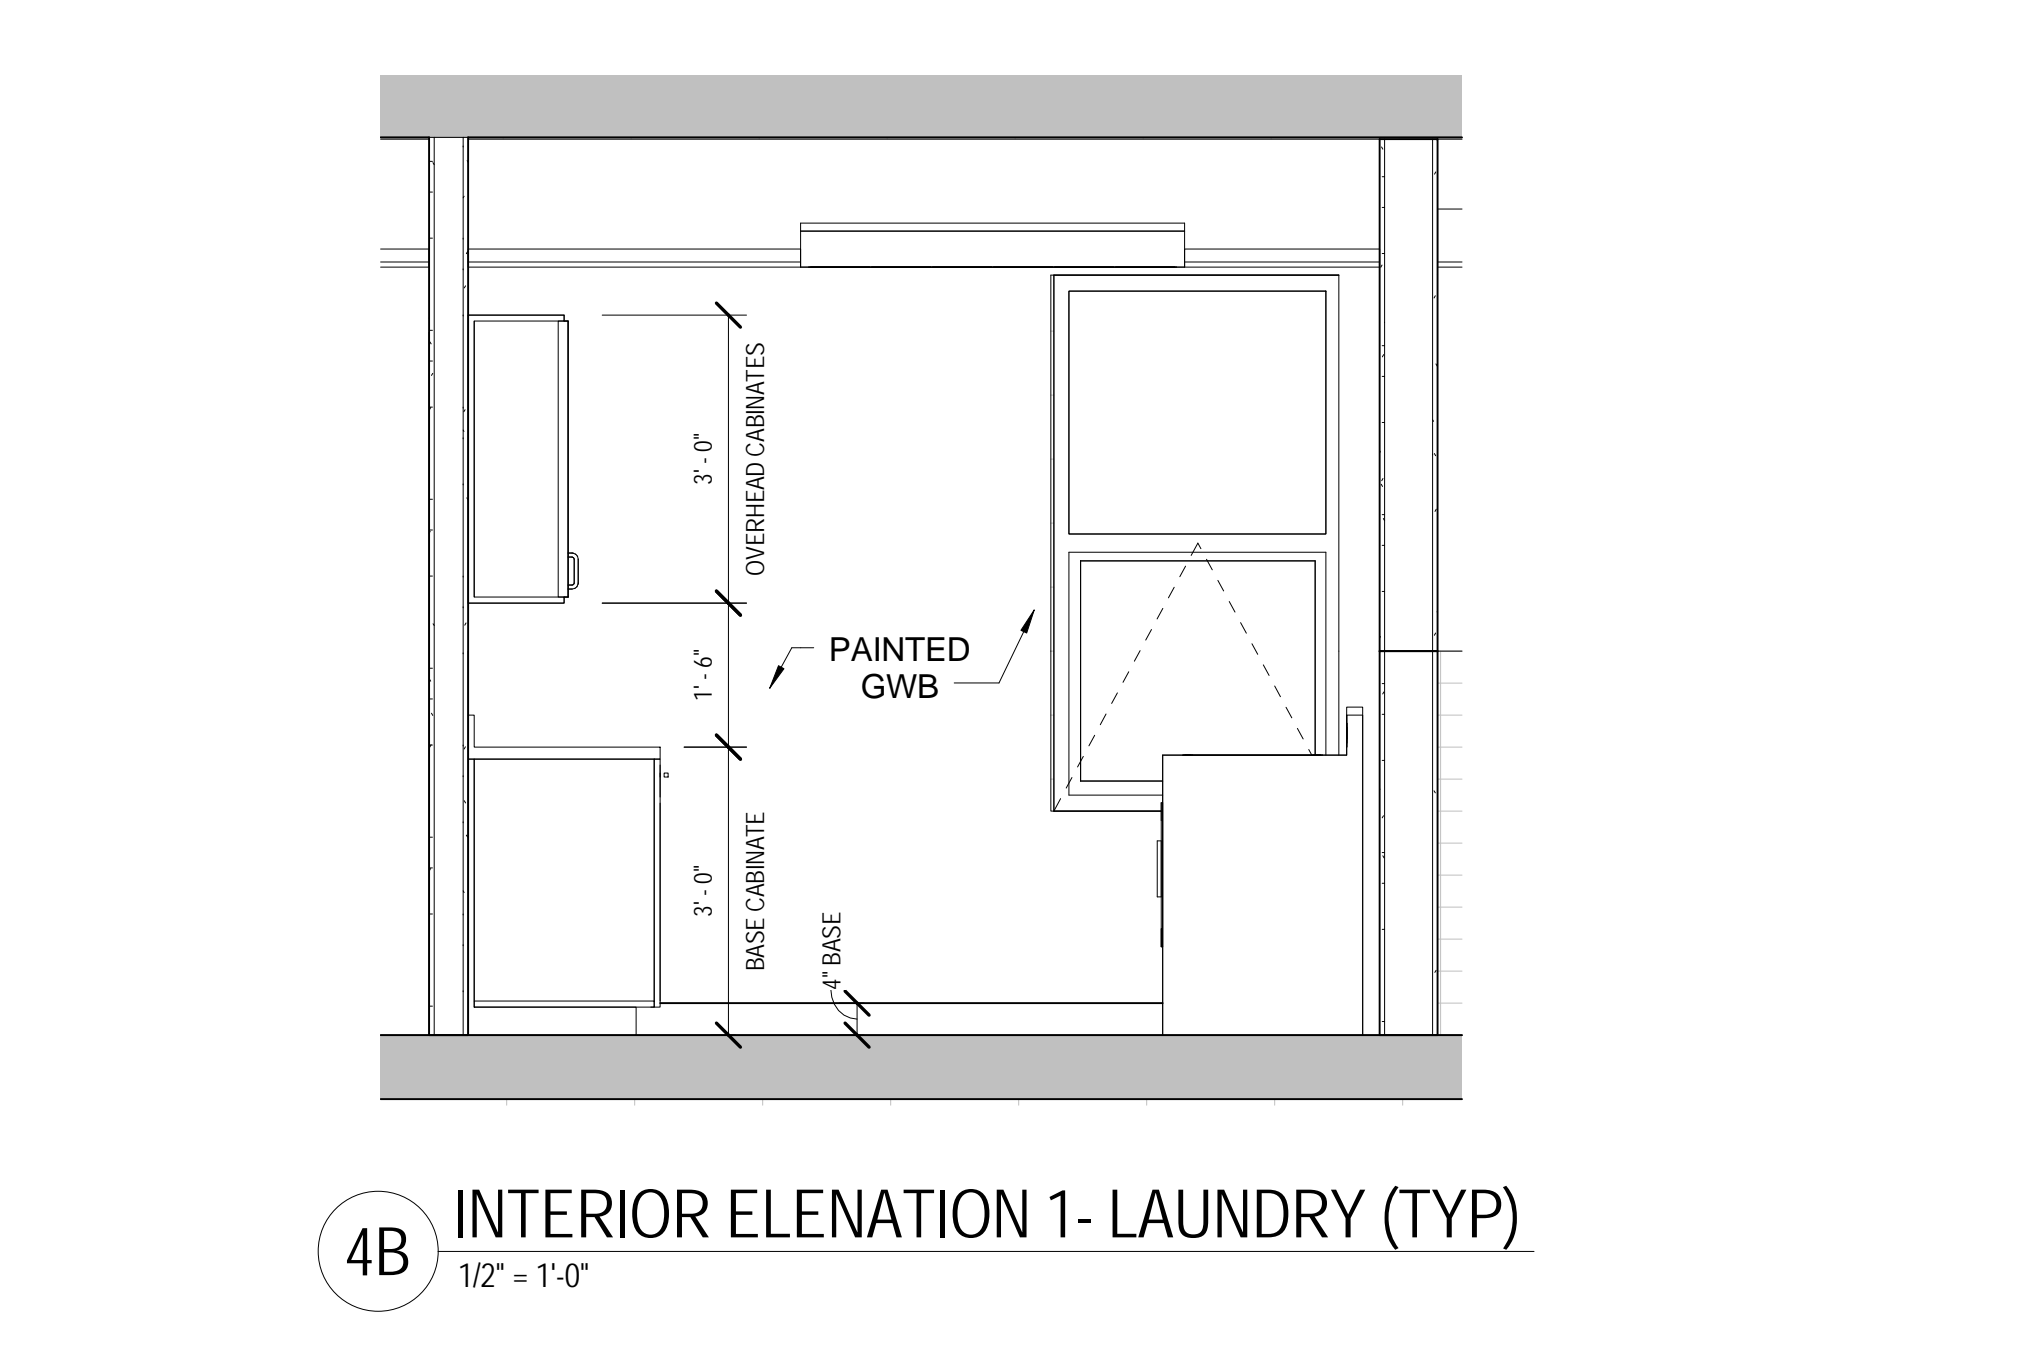


4B INTERIOR ELEVATION 1- LAUNDRY (TYP)
1/2" = 1'-0"

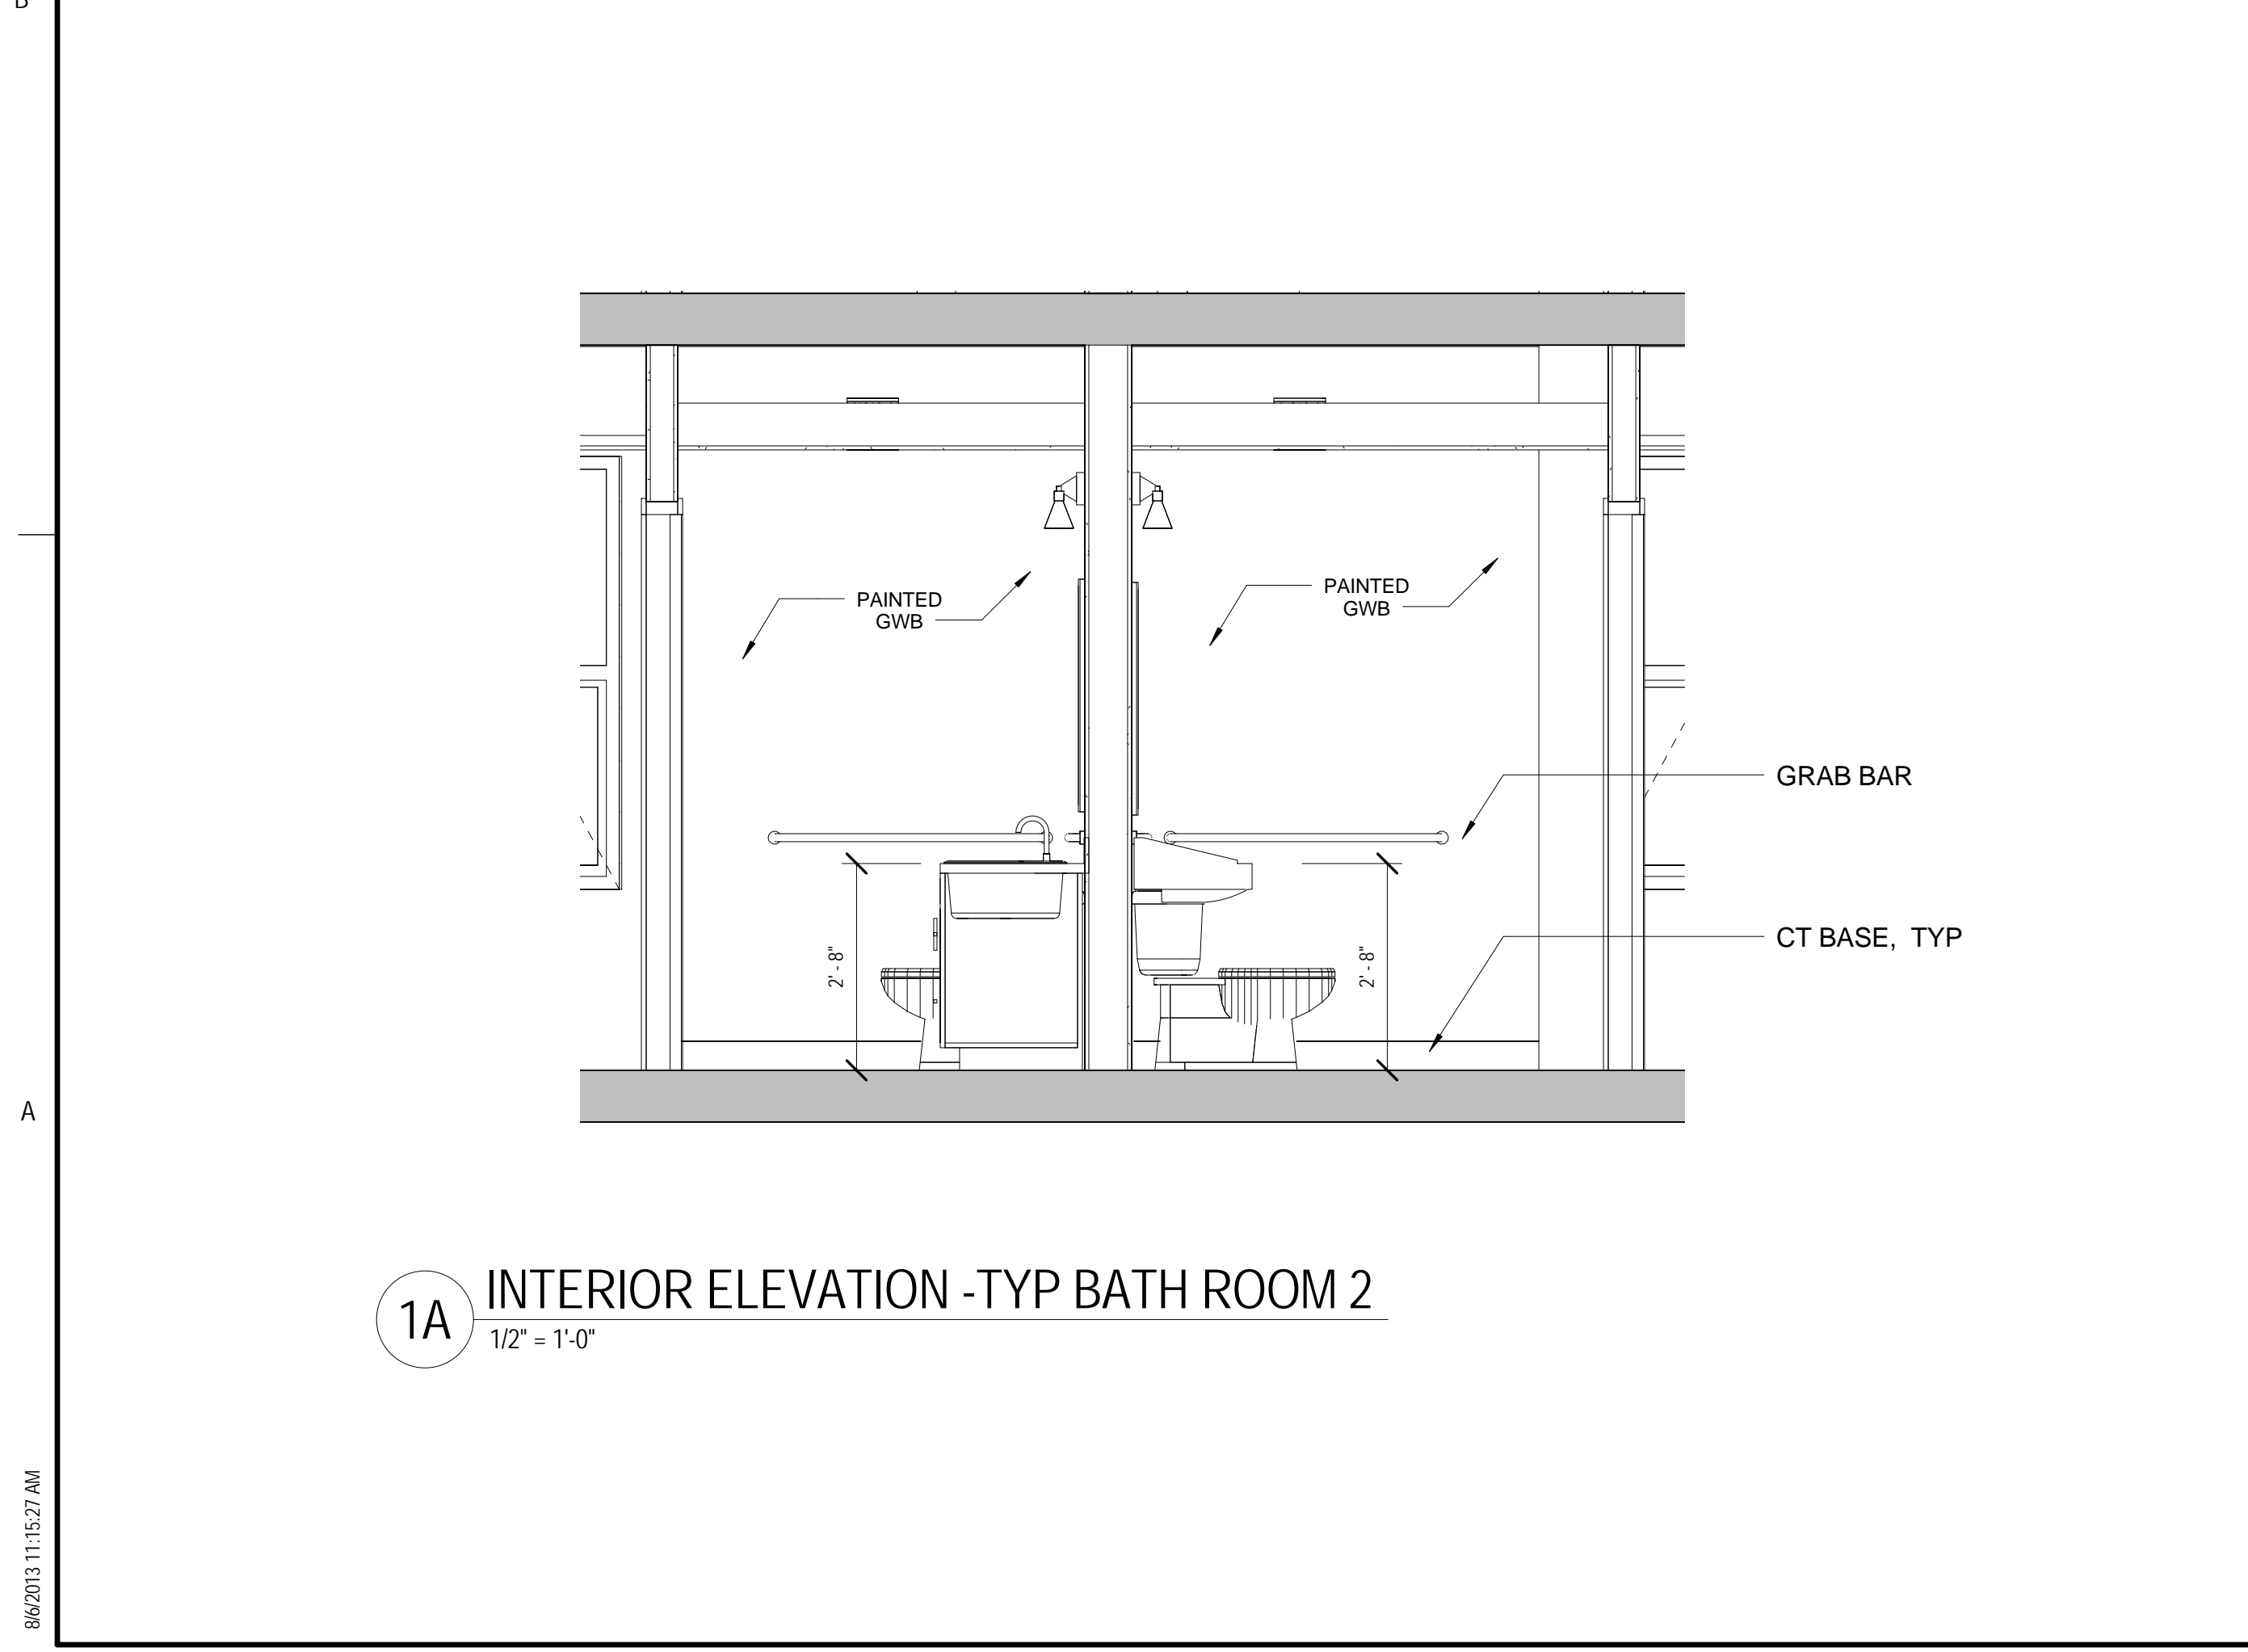

1A INTERIOR ELEVATION -TYP BATH ROOM 2
1/2" = 1'-0"

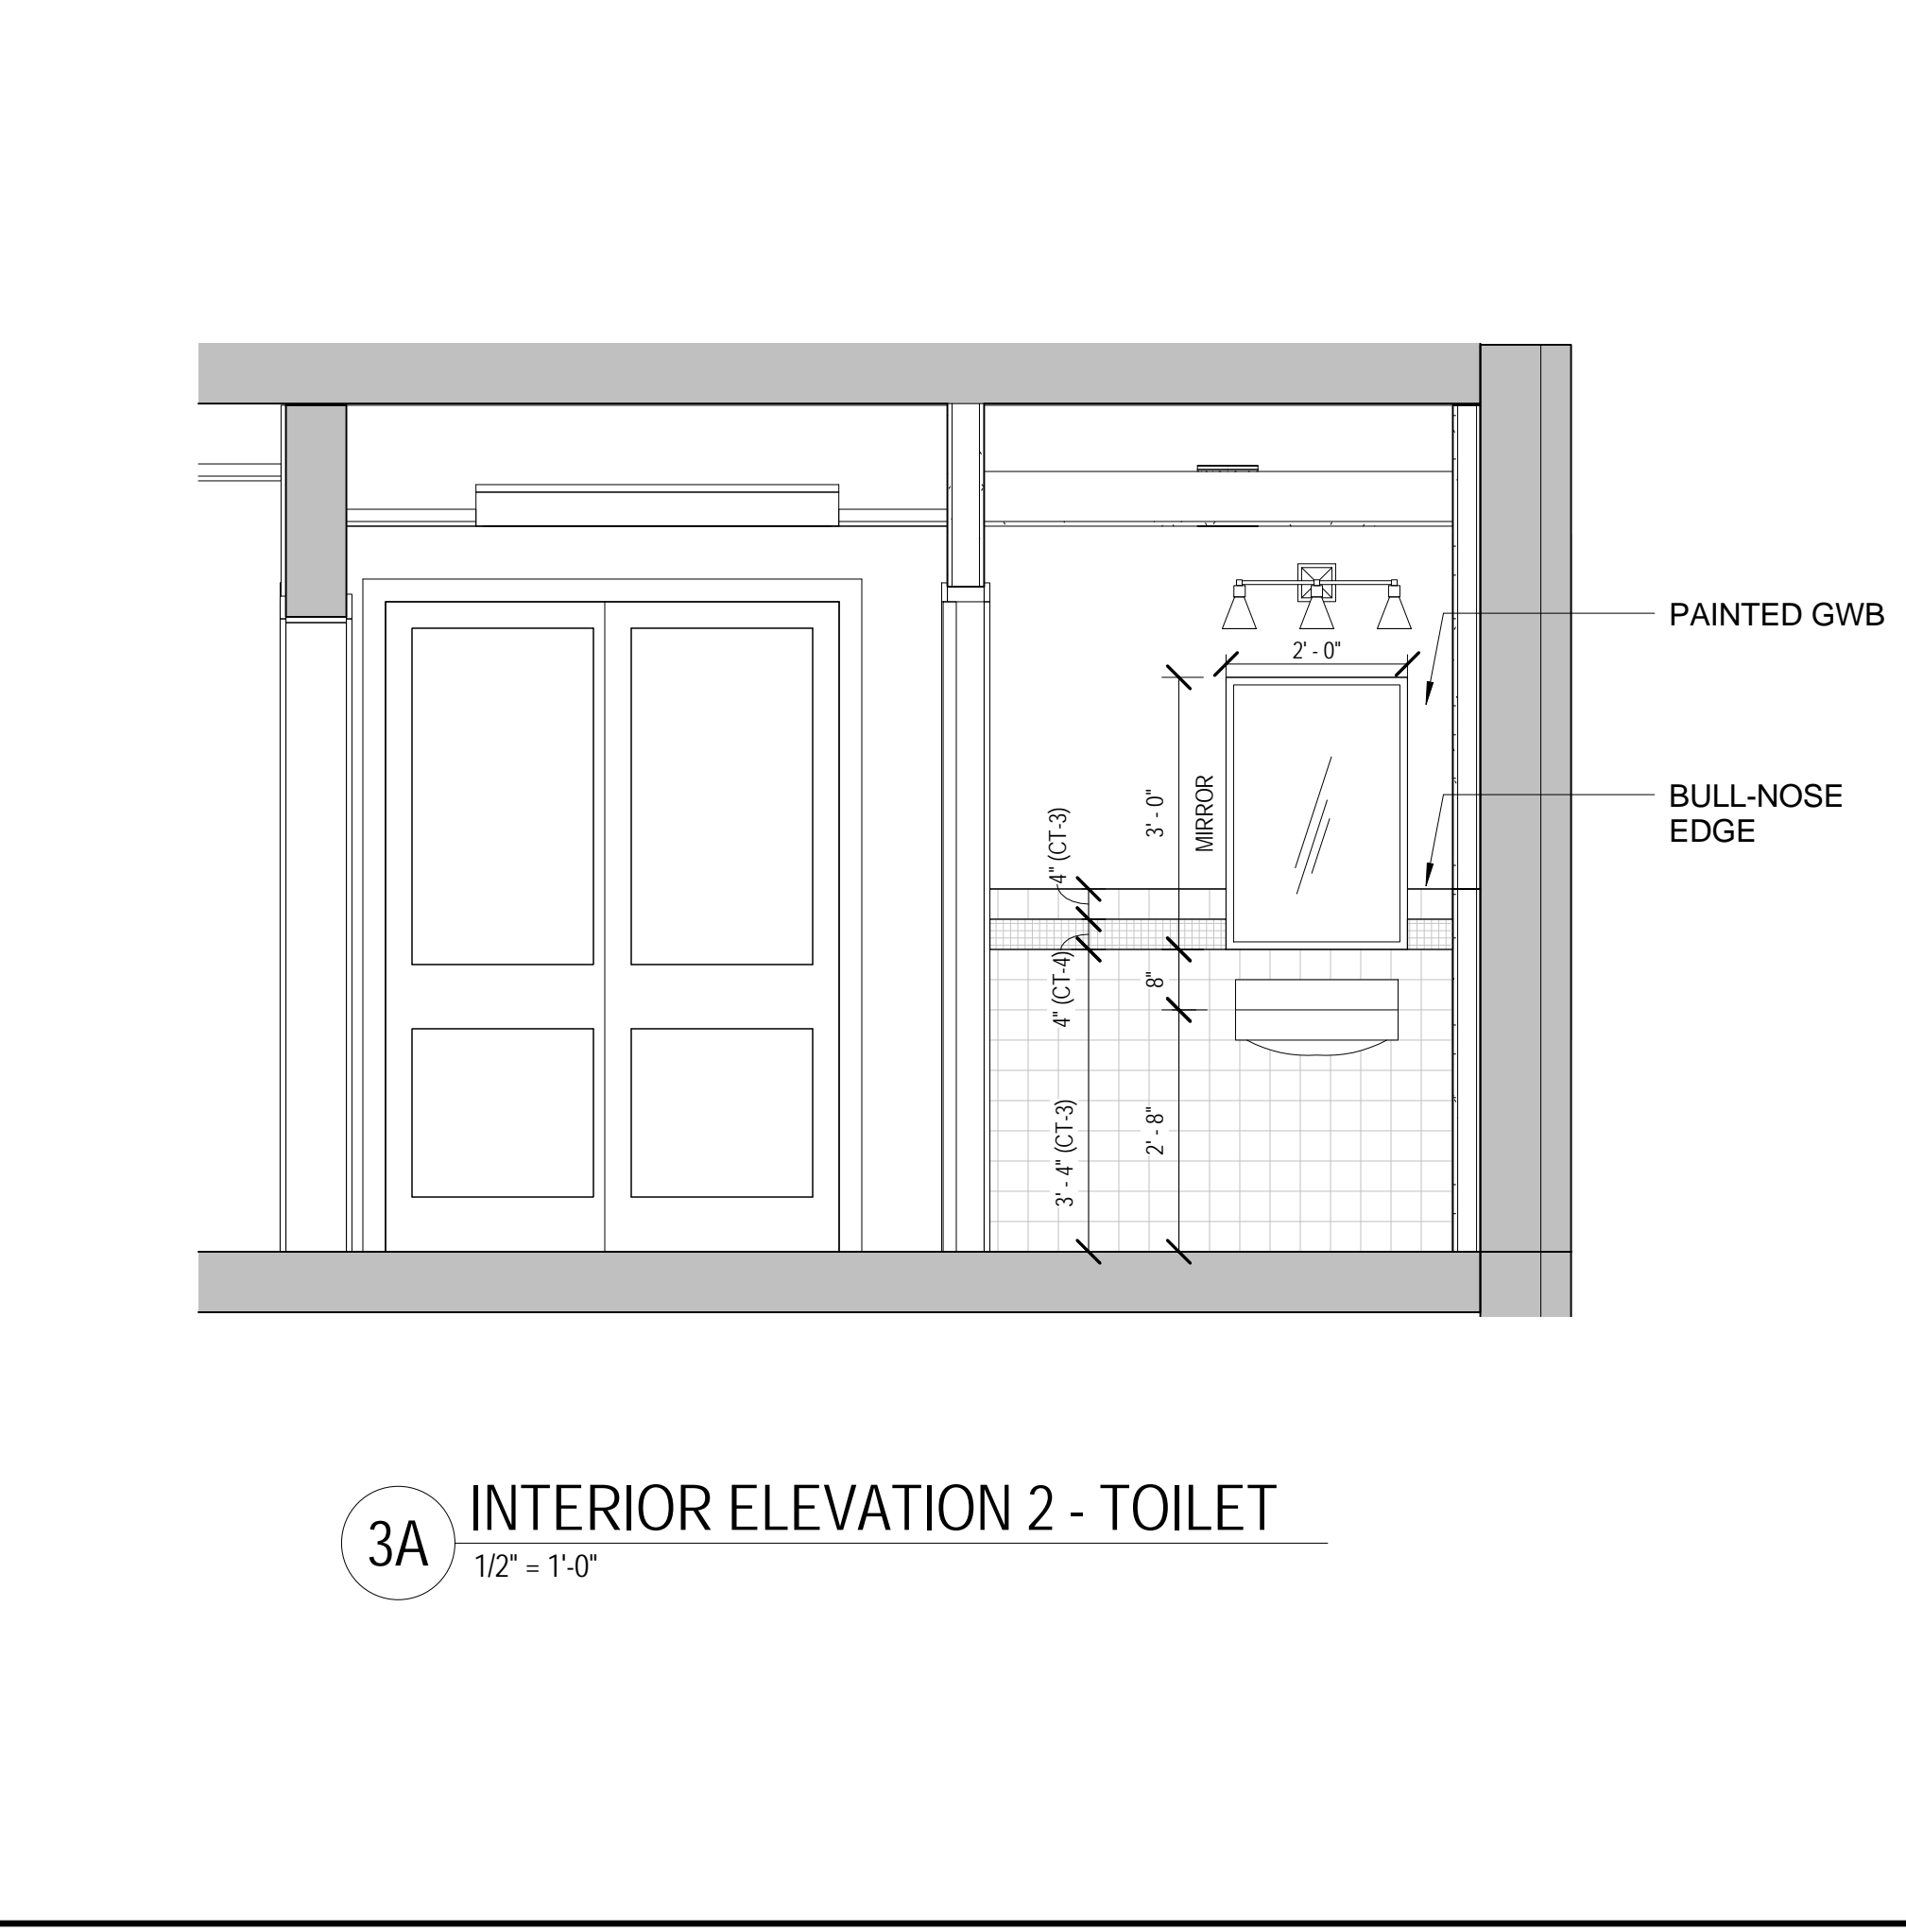

3A INTERIOR ELEVATION 2 - TOILET
1/2" = 1'-0"

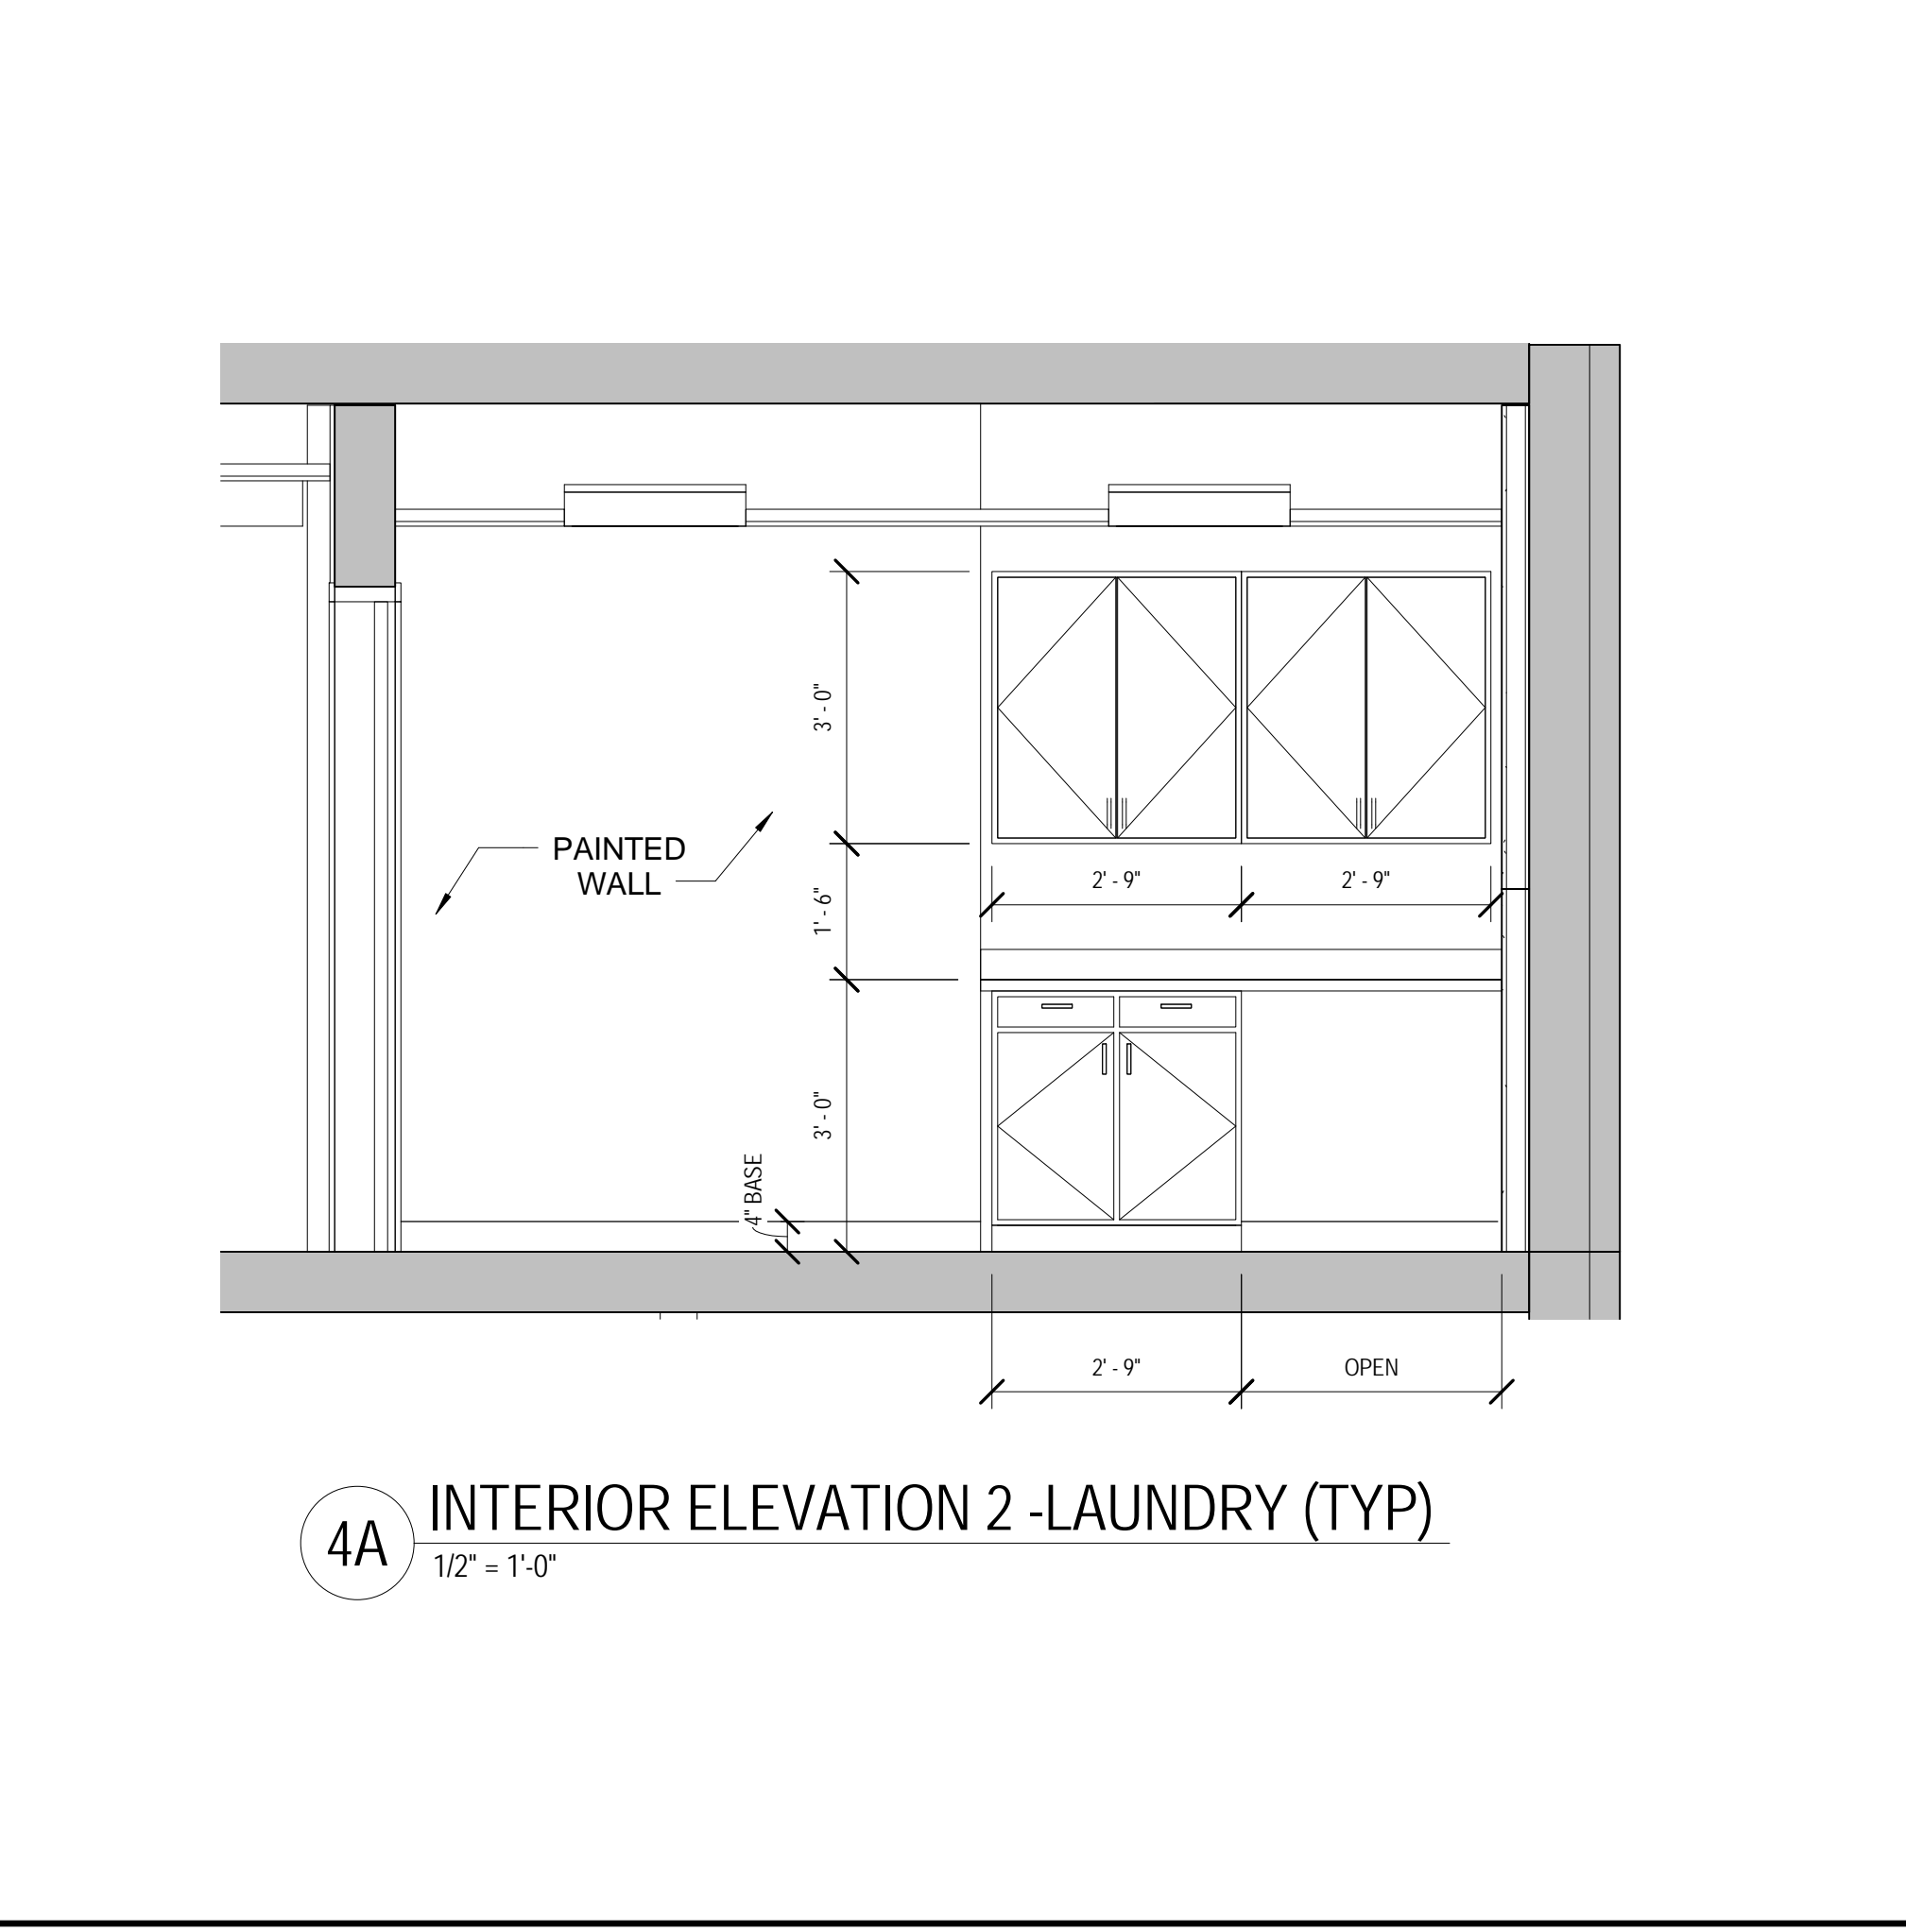

4A INTERIOR ELEVATION 2 -LAUNDRY (TYP)
1/2" = 1'-0"



810 Light Street Baltimore, Md 21230

Professional Certification: I certify that these documents were prepared or approved by me, and that I am a duly licensed architect under the laws of the State of Maryland.
License No:9473 Expiration Date:4/7/2015

NO	DATE	DESCRIPTION
1	06-17-13	PERMIT SET

REVISIONS	

**NOTRE DAME
PREP CONVENT
RENOVATION**

**ENLARGED FLOOR
PLANS, ELEVATIONS
& SECTIONS**

PROJ. NO.: 13007-00	DWG NO.
DRAWN BY: Author	A-402
DATE: 06-13-13	

8/20/13 11:52:57 AM