


- GENERAL NOTES**
1. ALL CRICKETS, TAPERS AND OTHER ROOF SURFACES TO HAVE 1/4" PER FOOT MINIMUM SLOPE.
 2. PROVIDE CURBS FOR ALL ROOF MOUNTED EQUIPMENT.

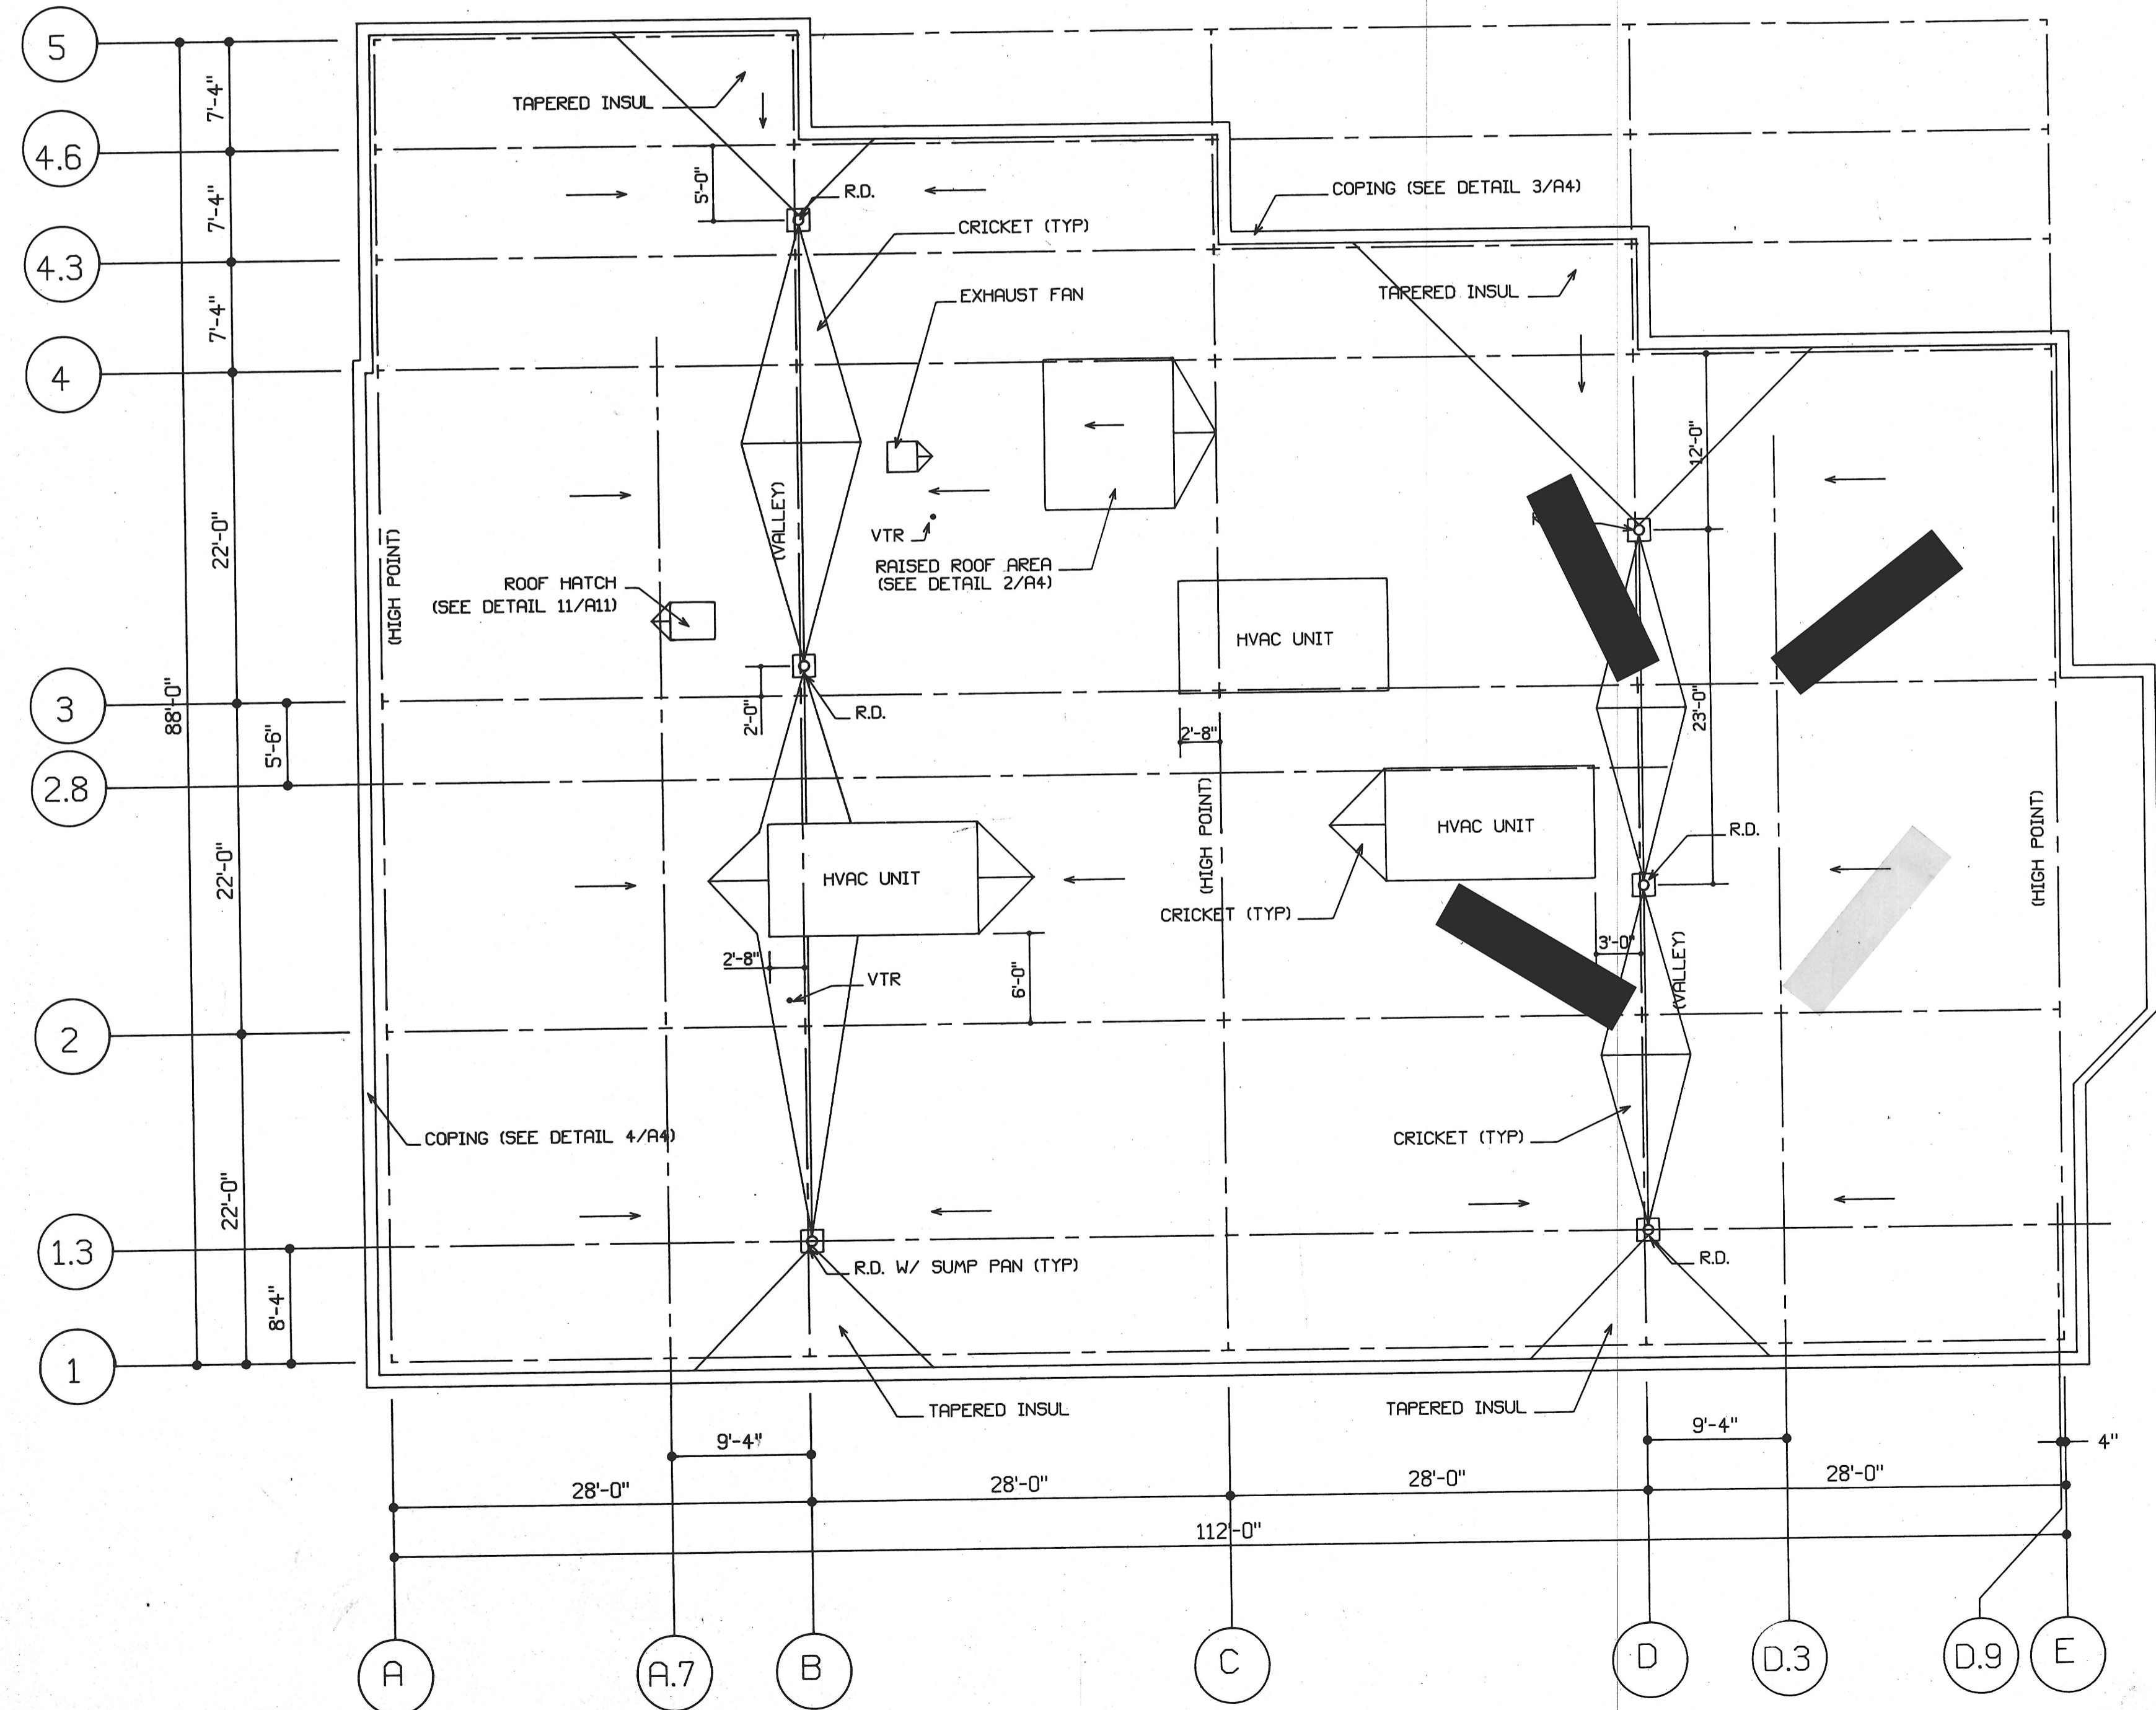

ROOF PLAN
1/8" = 1'-0"

KIBART, INC.
MECHANICAL ELECTRICAL ENGINEERS
698 FAIRMOUNT AVENUE
TOWSON, MARYLAND 21284
(301) 494-1111

L.P.J., INC.
STRUCTURAL ENGINEERS
18 WEST 26th STREET
BALTIMORE, MARYLAND 21218
(301) 366-7300

Lapicki-Smith
ASSOCIATES, P. A.

THE PROFESSIONAL CENTER
211 WEST FAYETTE STREET
BALTIMORE, MARYLAND 21201
(301) 685-4900

project no. 86-30

1312 BELLONA AVENUE
LUTHERVILLE, MARYLAND

ZINK DEVELOPMENT COMPANY
1927 YORK ROAD
TIMONUM, MARYLAND 21088

drawing title
ROOF PLAN

date 1/26/87
5/4/87

drawing no.
A-4