

Column Schedule

Mark	Section	Base Pl.	Anchor Bolts
C-1	W 8x24	12x10x3/4"	2-3/4"x24"
C-2	W 8x31	14x13x1"	DO
C-3	W 8x24	12x10x3/4"	DO
C-4	W 8x31	14x13x1"	DO
C-5	8" STD. PIPE	12x12x3/8"	4-3/4"x24"
C-2A	12" STD. PIPE	15x15x3/4"	4-3/4"x24"
	W 8x24 ABOVE 1 st FL.		

LINTEL SCHEDULE

mark	size	remarks
L-1	L-4x3/2 x 7/8" STL #4 + PRECAST CMU LINTEL	
L-2	PRECAST CMU LINTEL	
L-3	4x3/2 x 5/16" #4	SUPPORTS MASONRY ABOVE DUST OPENING ALONG COL. #5 & 6
L-4	8x4 x 5/8" #4	SUPPORTS MASONRY ABOVE PANE-LIP WINDOW


Column Location Schedule

	1	2	3	4	5	6
A	C2A	C2A	C2A	C2A	C2A	C2A
B	C3	C2A	C4	C4	C4	C3
C	C3	C4	C4	C4	C4	C3
D	C2A	C2	C2	C2A	C2A	C2A


CANOPY COLUMNS ARE C-5.

DESIGN LIVE LOADS

2ND FL. - 50 PSF. + 20 PSF. PARTITION ALLOWANCE
 CORRIDORS 80 PSF.
 FLAT ROOF 30 PSF.
 SLOPING ROOF 20 PSF.
 WIND - 13 PSF.

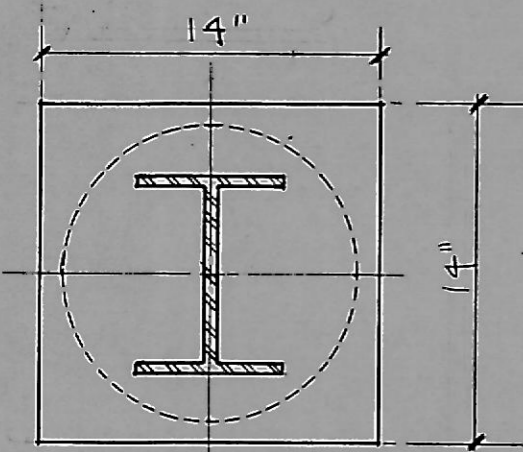


PLAN

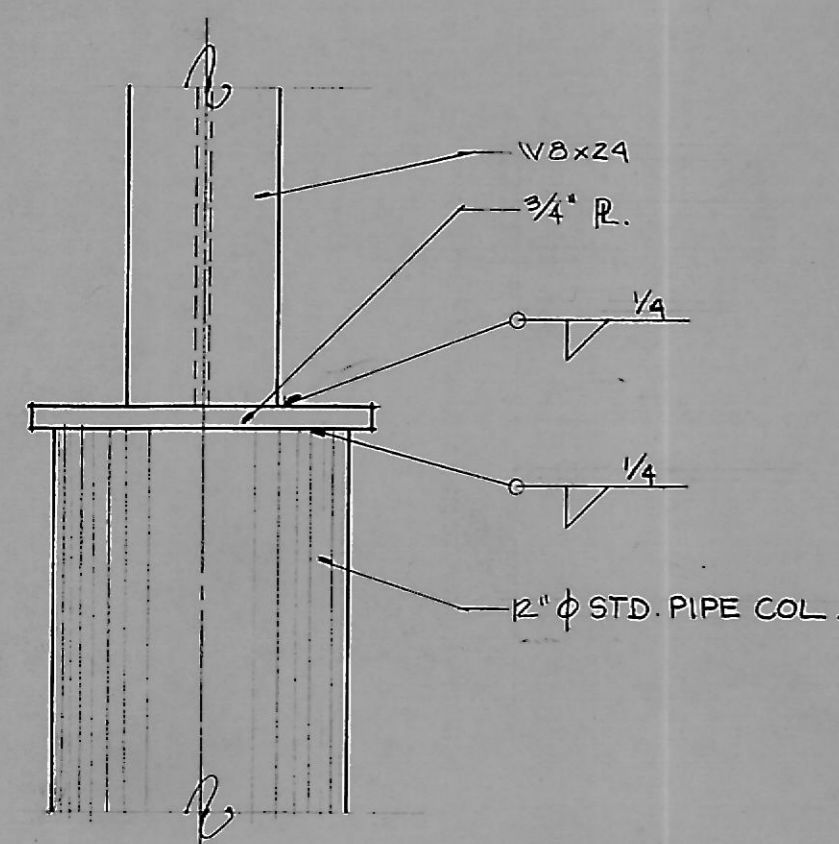


COLUMN C2A DETAIL
 1/2" = 1'-0"

SHADED AREA INDICATES CANOPY FRAMING, ENTRANCE
 (C) DRIVE-IN

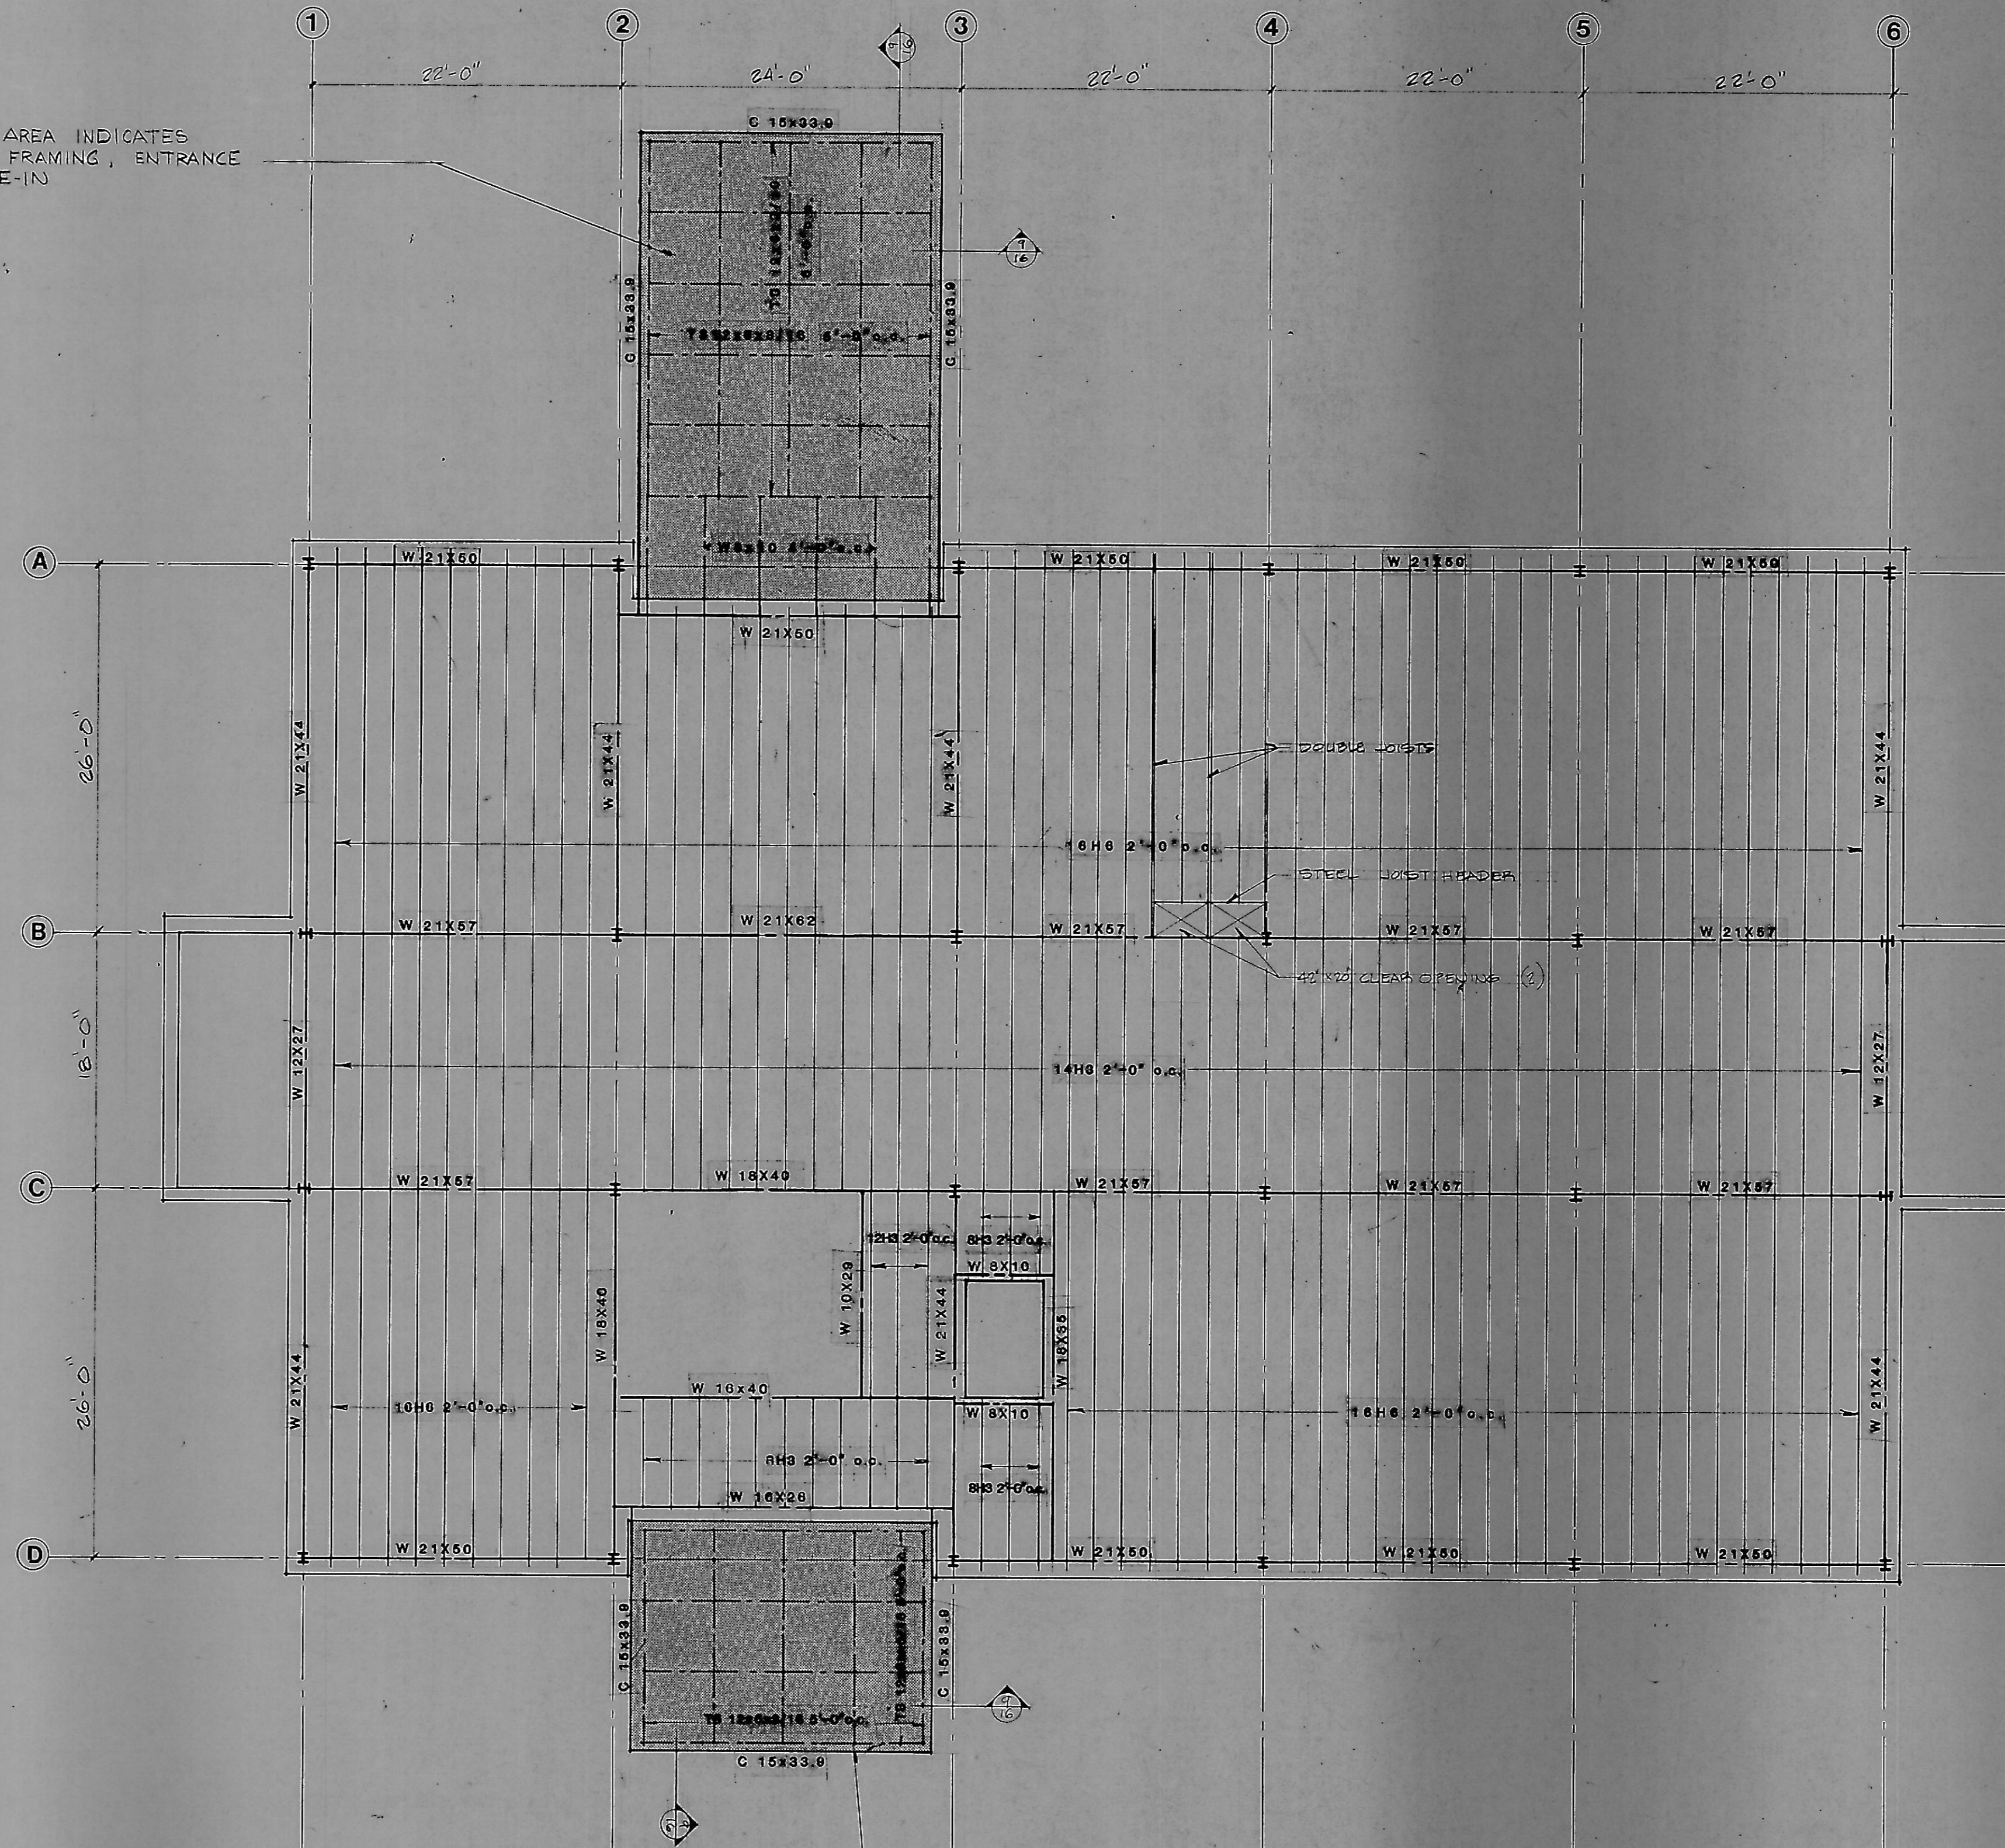

SHADED AREA INDICATES CANOPY FRAMING, (C) FRONT ENTRANCE

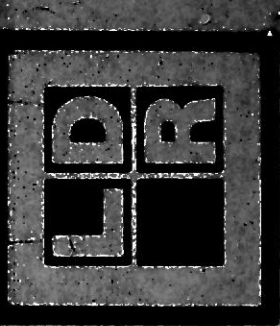

DATE	SCALE	DRAWN	CHECKED

SECOND FLOOR FRAMING PLAN
 DETAILS

FIRST NATIONAL BANK BUILDING
 OWNER: FIRST NATIONAL BANK OF MARYLAND
 ARCHITECT: LAND DESIGN/RESEARCH



Second Floor Framing Plan