


NO.	DATE	REVISION


PLAN NOTES :

- (A) GAS PIPE UP TO UNIT. CONNECT AS REQUIRED
- (B) GAS PIPE UP THRU PITCH POCKET. CONNECT AS REQUIRED TO UNIT

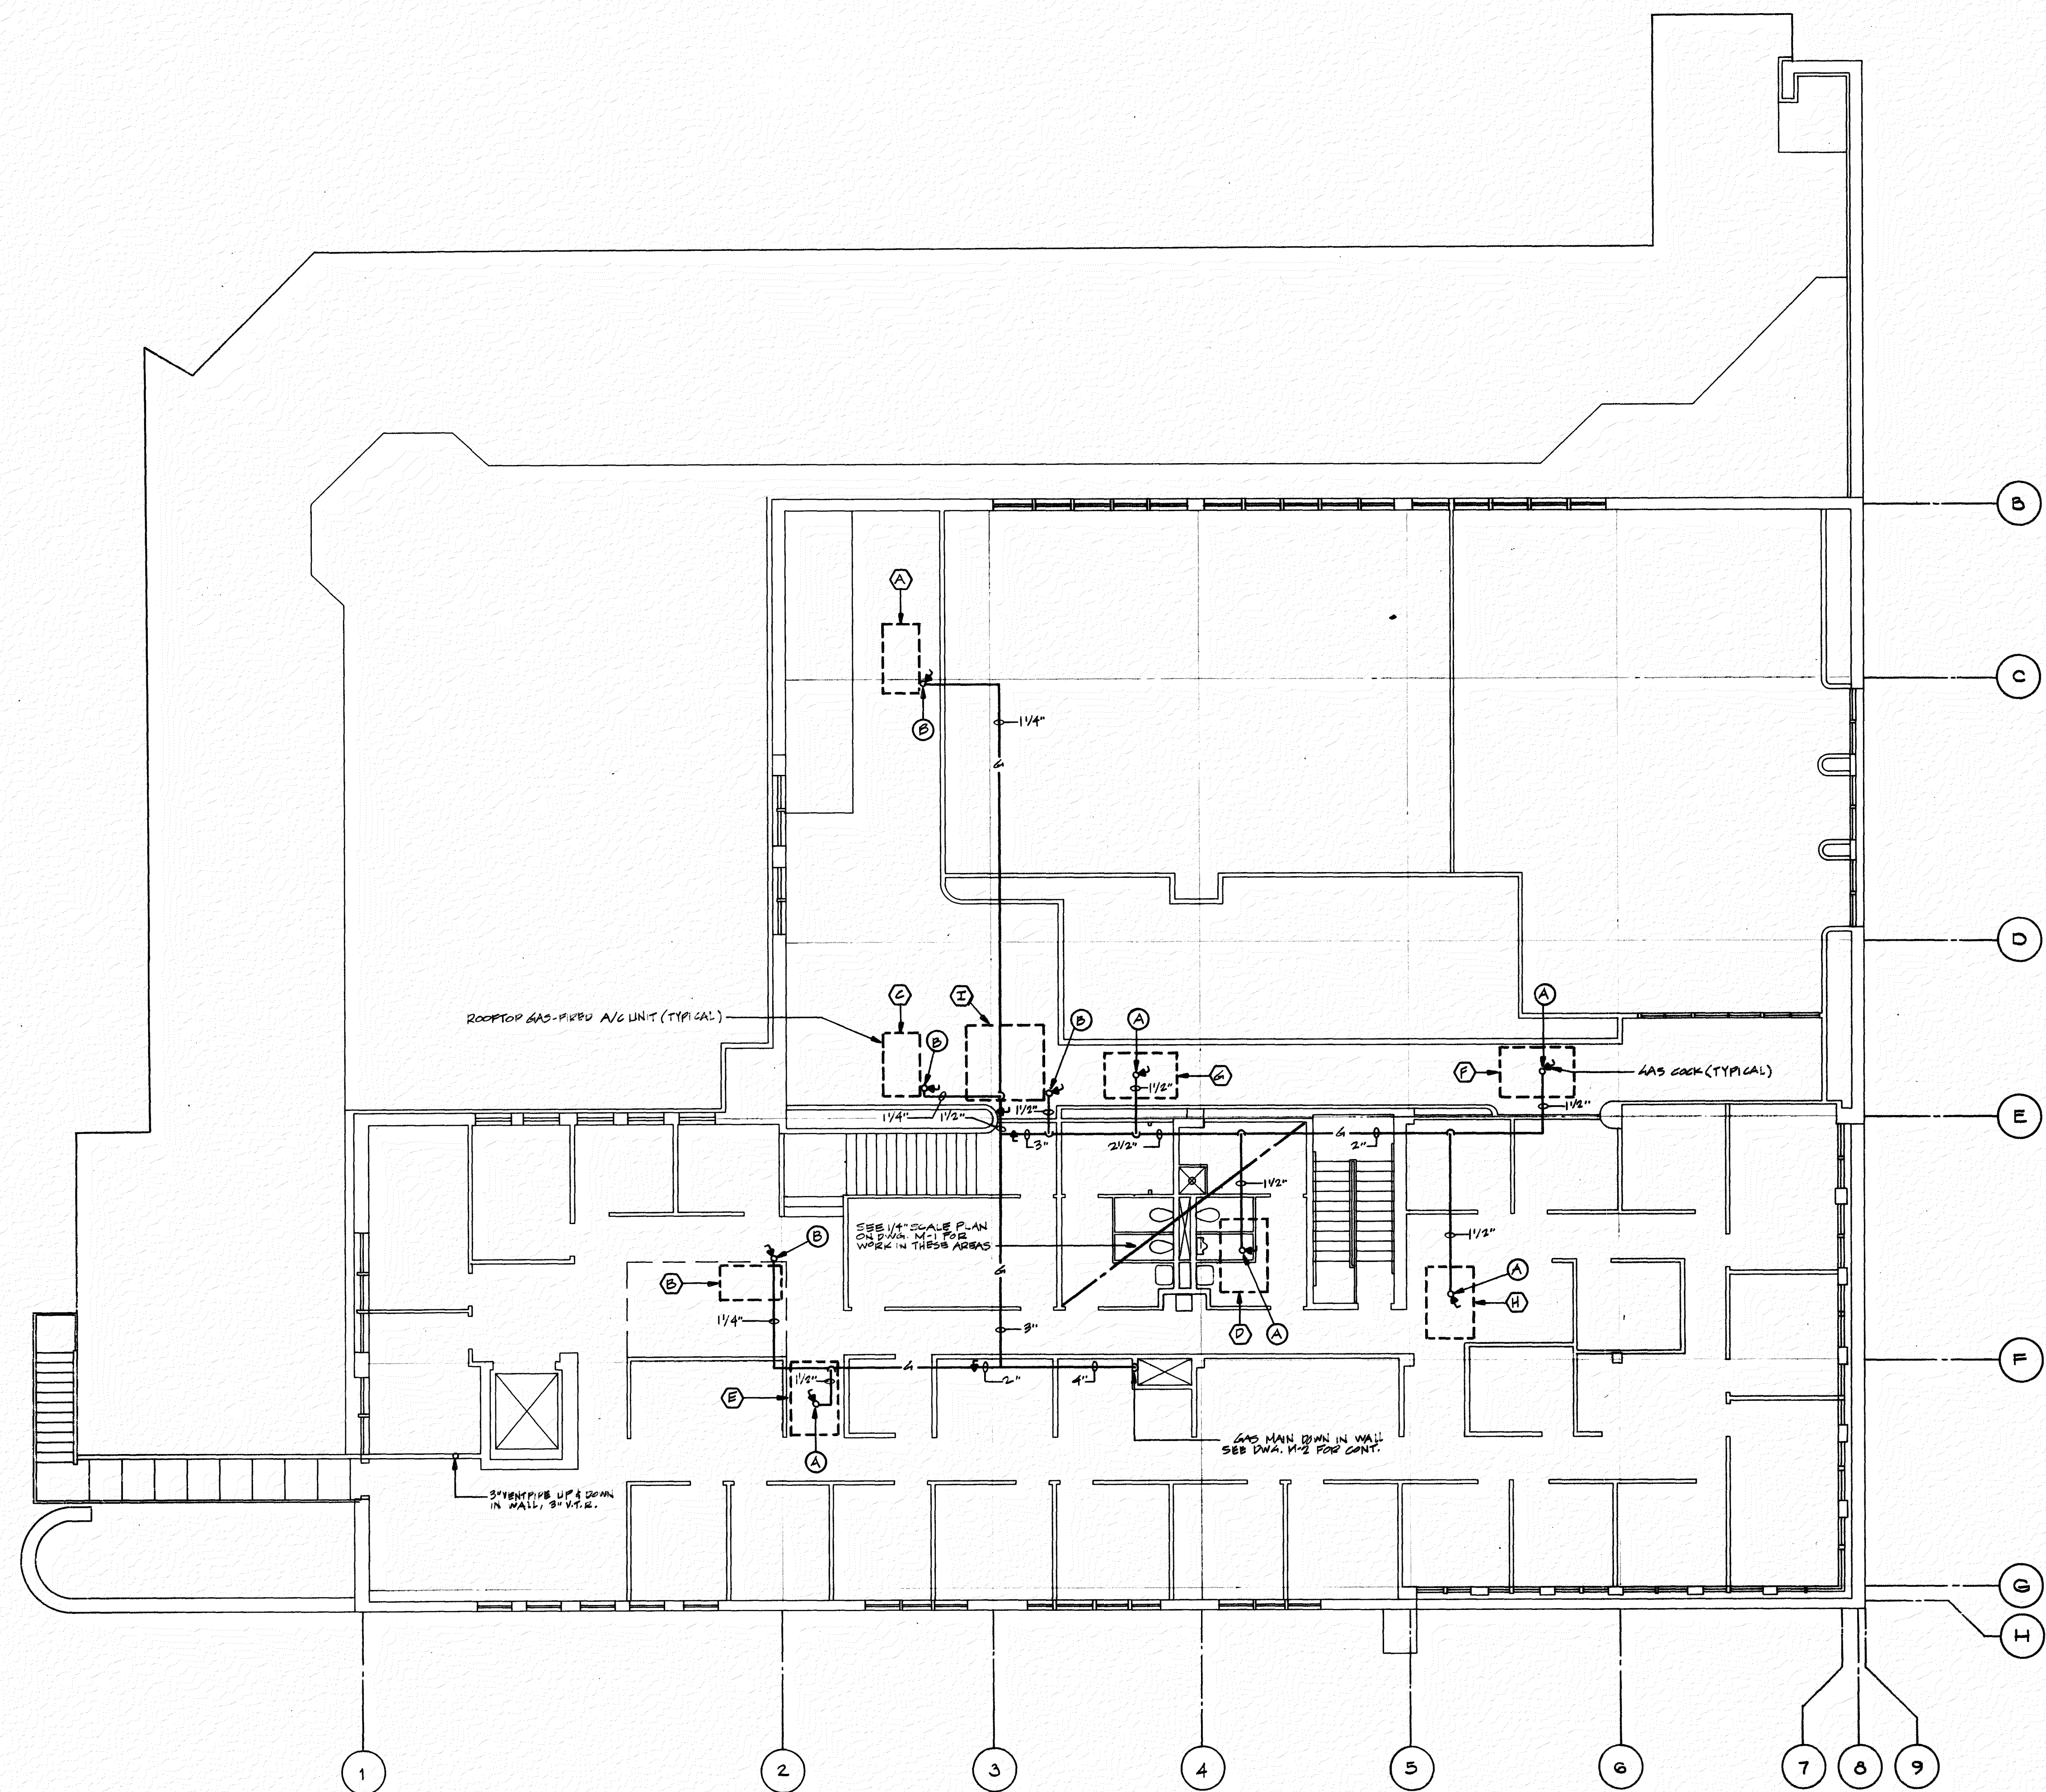

SECOND FLOOR PLAN
SCALE: 1/8"=1'-0"

RECEIVED
DEPT. OF HOUSING
AND COMMUNITY DEVELOPMENT
AUG 24 1990
No. _____
PERMIT SET

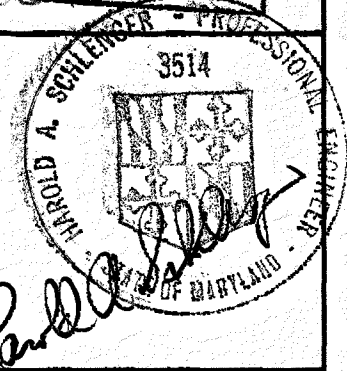

**SECOND FLOOR
PLAN PLUMBING**

APPROVED
DIRECTOR - CONSTRUCTION
& UTILITIES INSPECTION
DATE: SEP 7 1990
ELEC. _____
MECH. **SAPL**
CONST. _____
FINAL
ISSUED

REGIONAL
PLANNING
COUNCIL
GREYHOUND STATION
PROJECT

**GOULD
ARCHITECTS P.A.**
518 N. Charles Street Baltimore, Maryland 21201
301-244-0070

8.20.90 DATE

1/8"=1'-0" SCALE

DRAWN

BINDING ORDER

M-3

SCHLENGER/PITZ INC.
Consulting Engineers
3000 Chestnut Ave.
Suite 14, The Mill Centre
Baltimore, Maryland 21211
Ph: (301) 467-1781 Fax: (301) 467-1354