



NO.	DATE	REVISION

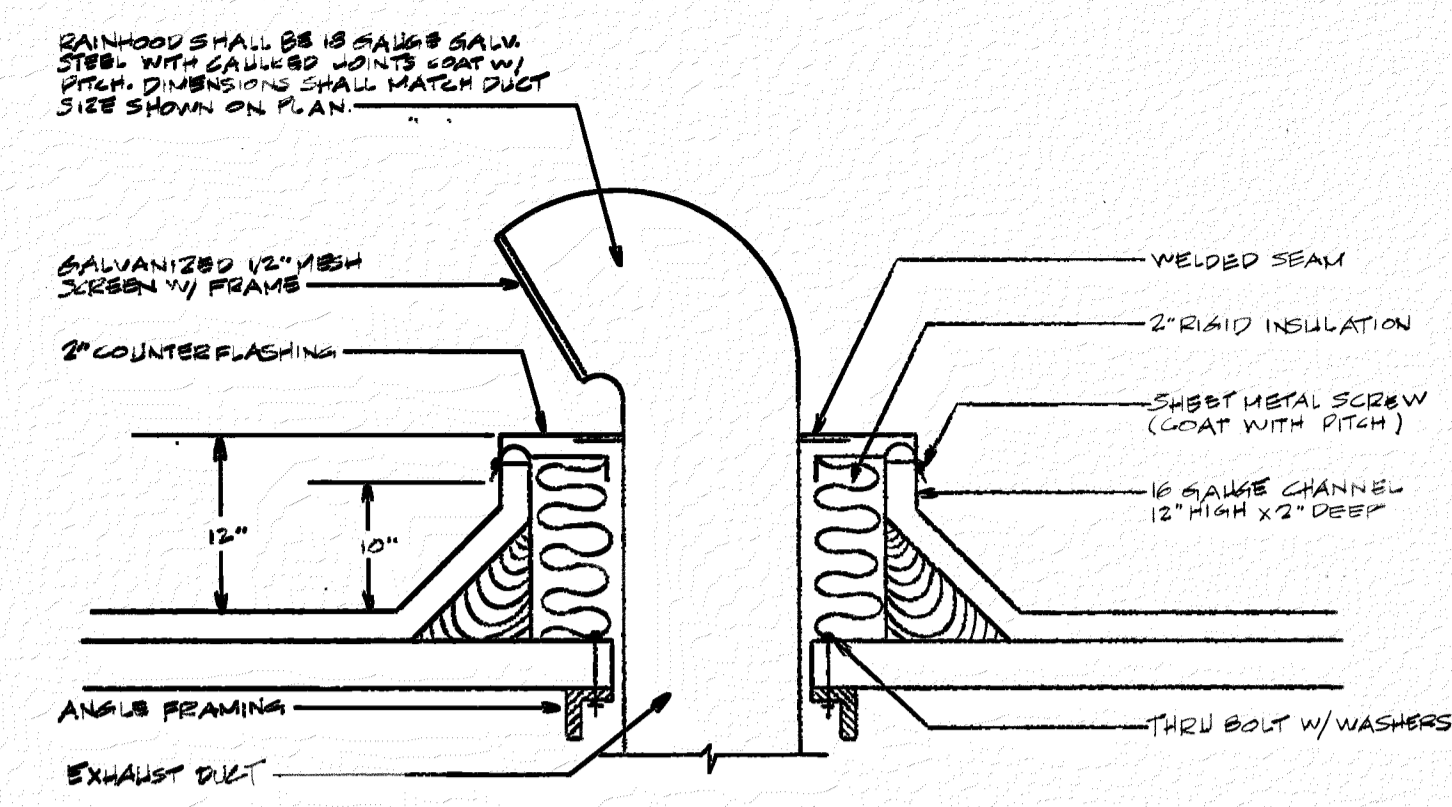

ROOF JACK DETAIL
NO SCALE

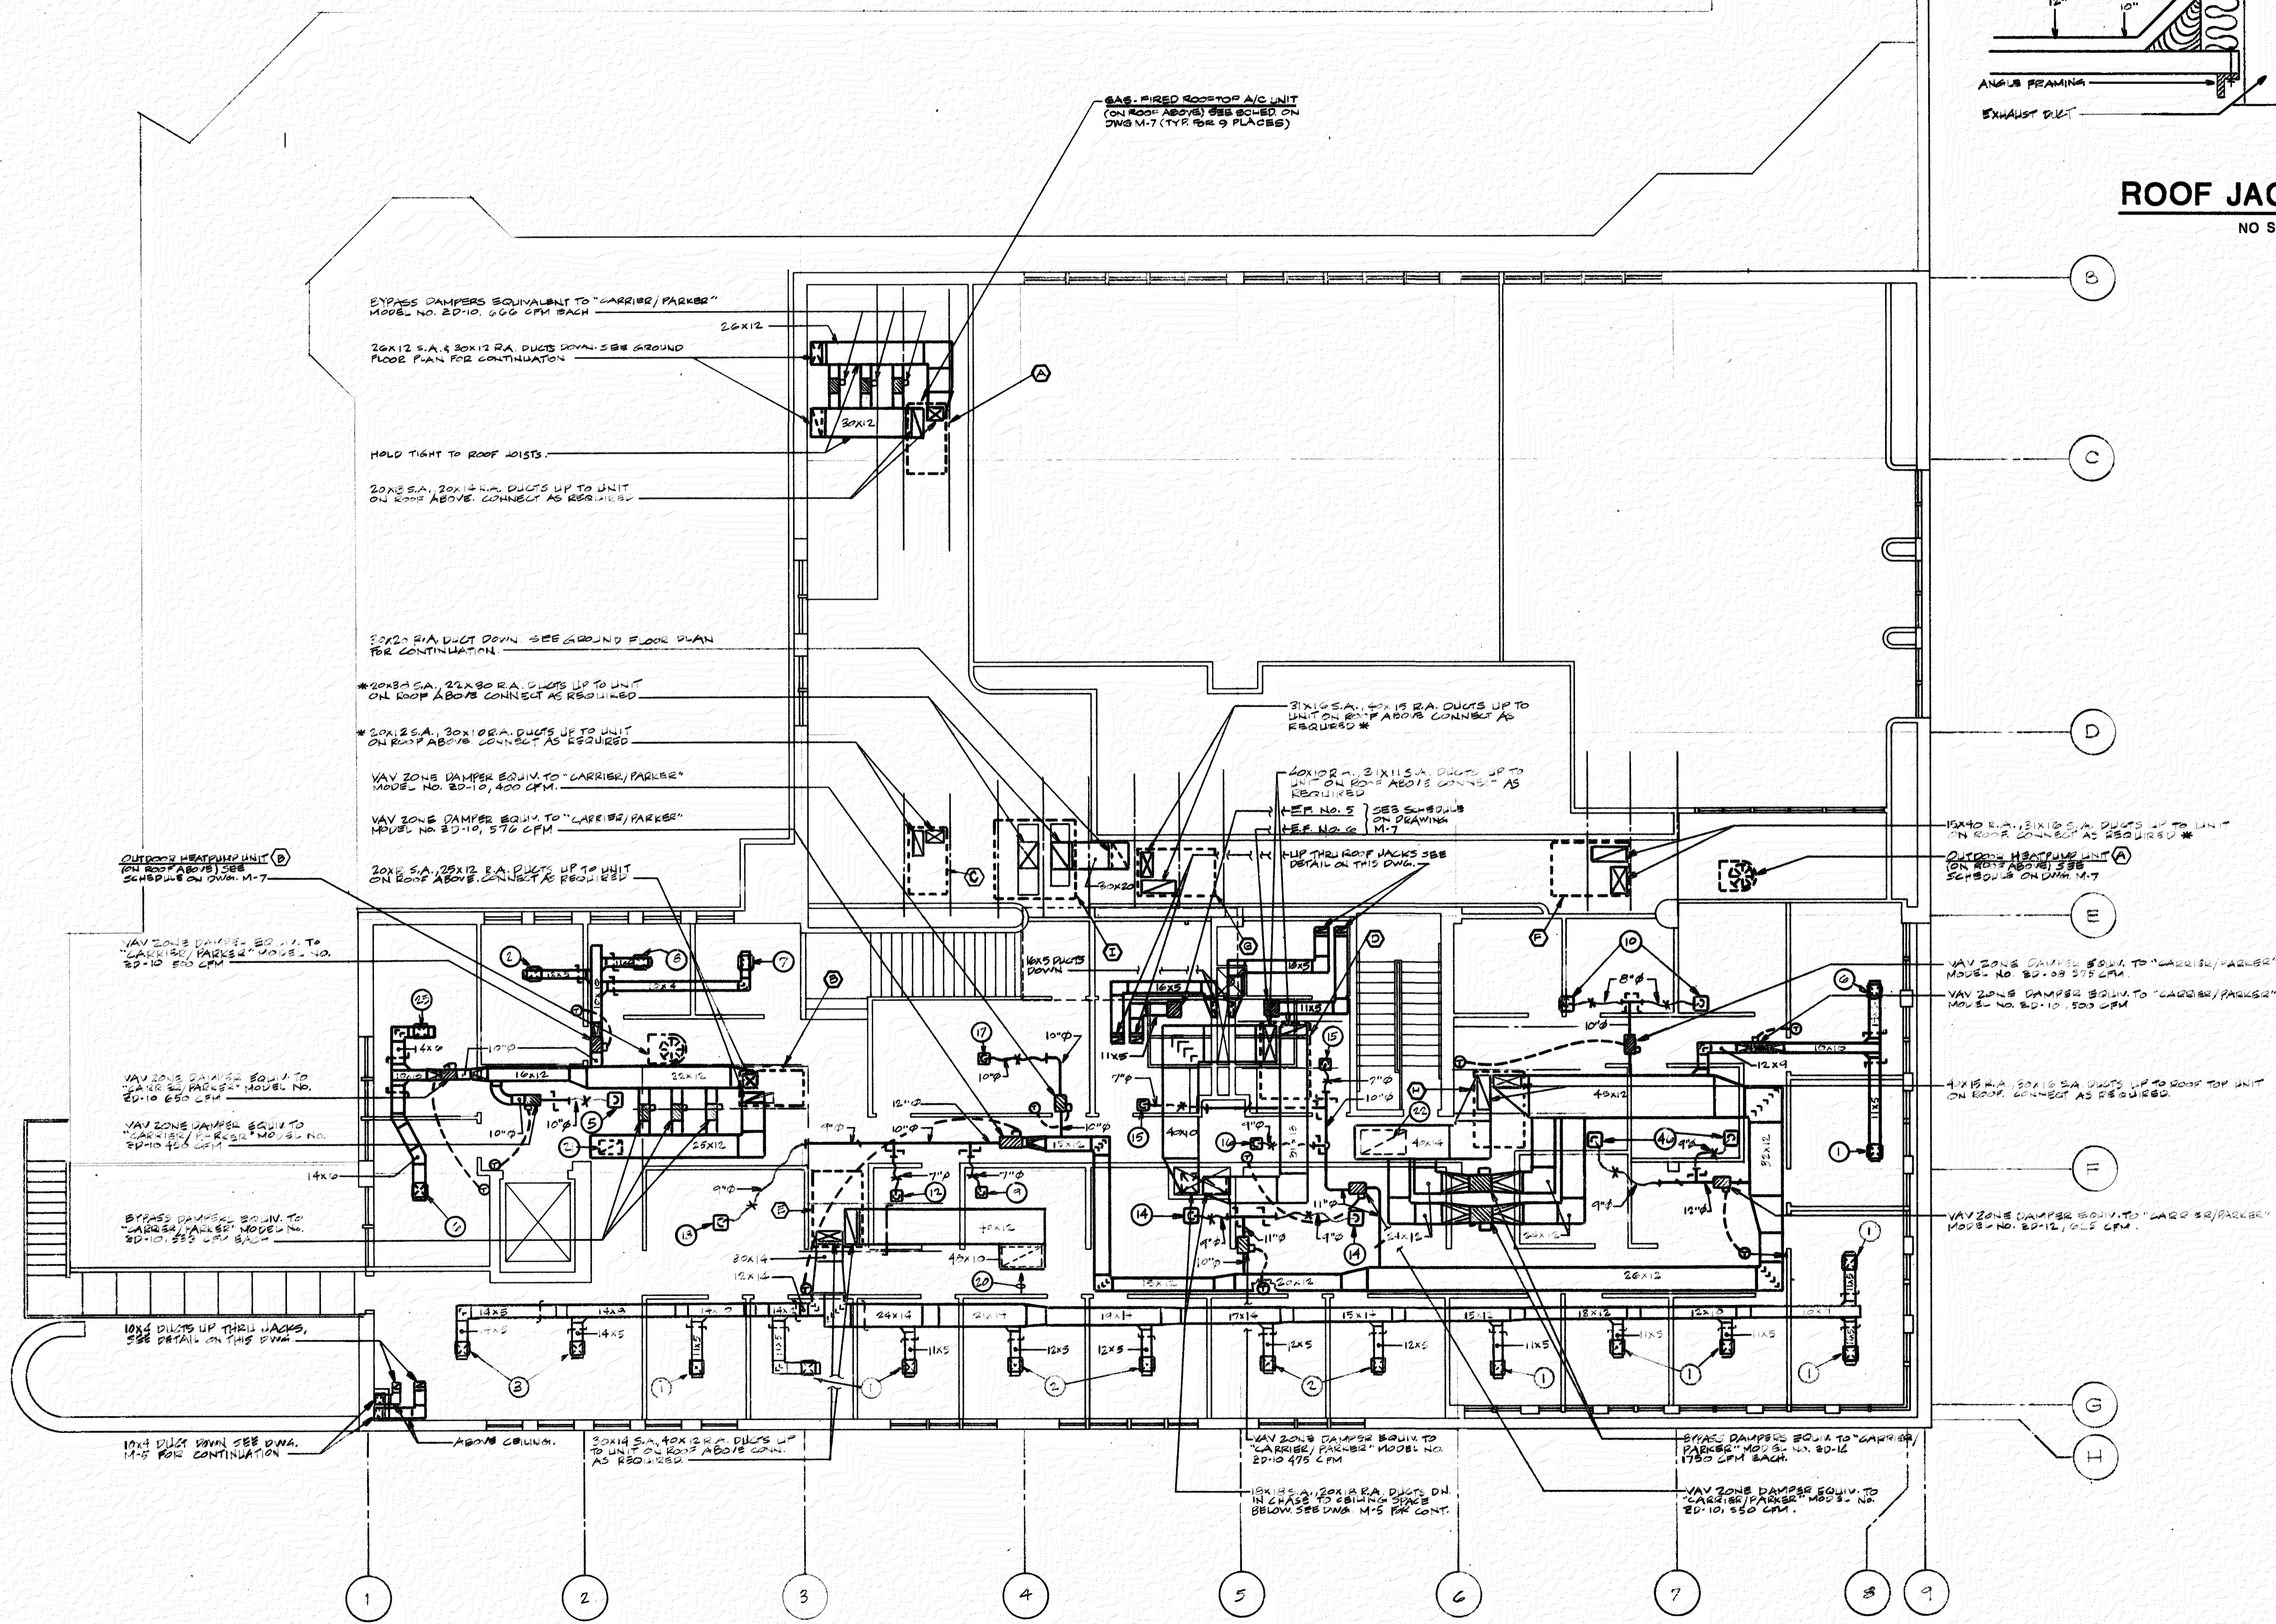

SECOND FLOOR PLAN
SCALE: 1/8"=1'-0"

APPROVED
ELEC. MECH. CONST. FINAL ISSUED
SEP 7 1990

RECEIVED
DEPT. OF HOUSING
AND COMMUNITY DEVELOPMENT
A11C 203-1990
No.

PROFESSIONAL ENGINEER
3514
M. J. SCHLENGER

**SECOND FLOOR
PLAN H.V.A.C.**

REGIONAL
PLANNING
COUNCIL
GREYHOUND STATION
PROJECT

**GOULD
ARCHITECTS P.A.**
518 N. Charles Street Baltimore, Maryland 21201
301-244-0070

8-20-90 DATE
1/8"=1'-0" SCALE
DRAWN
M-6
BINDING ORDER

SCHLENGER/PITZ INC.
Consulting Engineers
3000 Chestnut Ave.
Suite 14, The Mill Centre
Baltimore, Maryland 21211
Tel: (301) 467-1781 Fax: (301) 467-1354