


NO.	DATE	REVISION

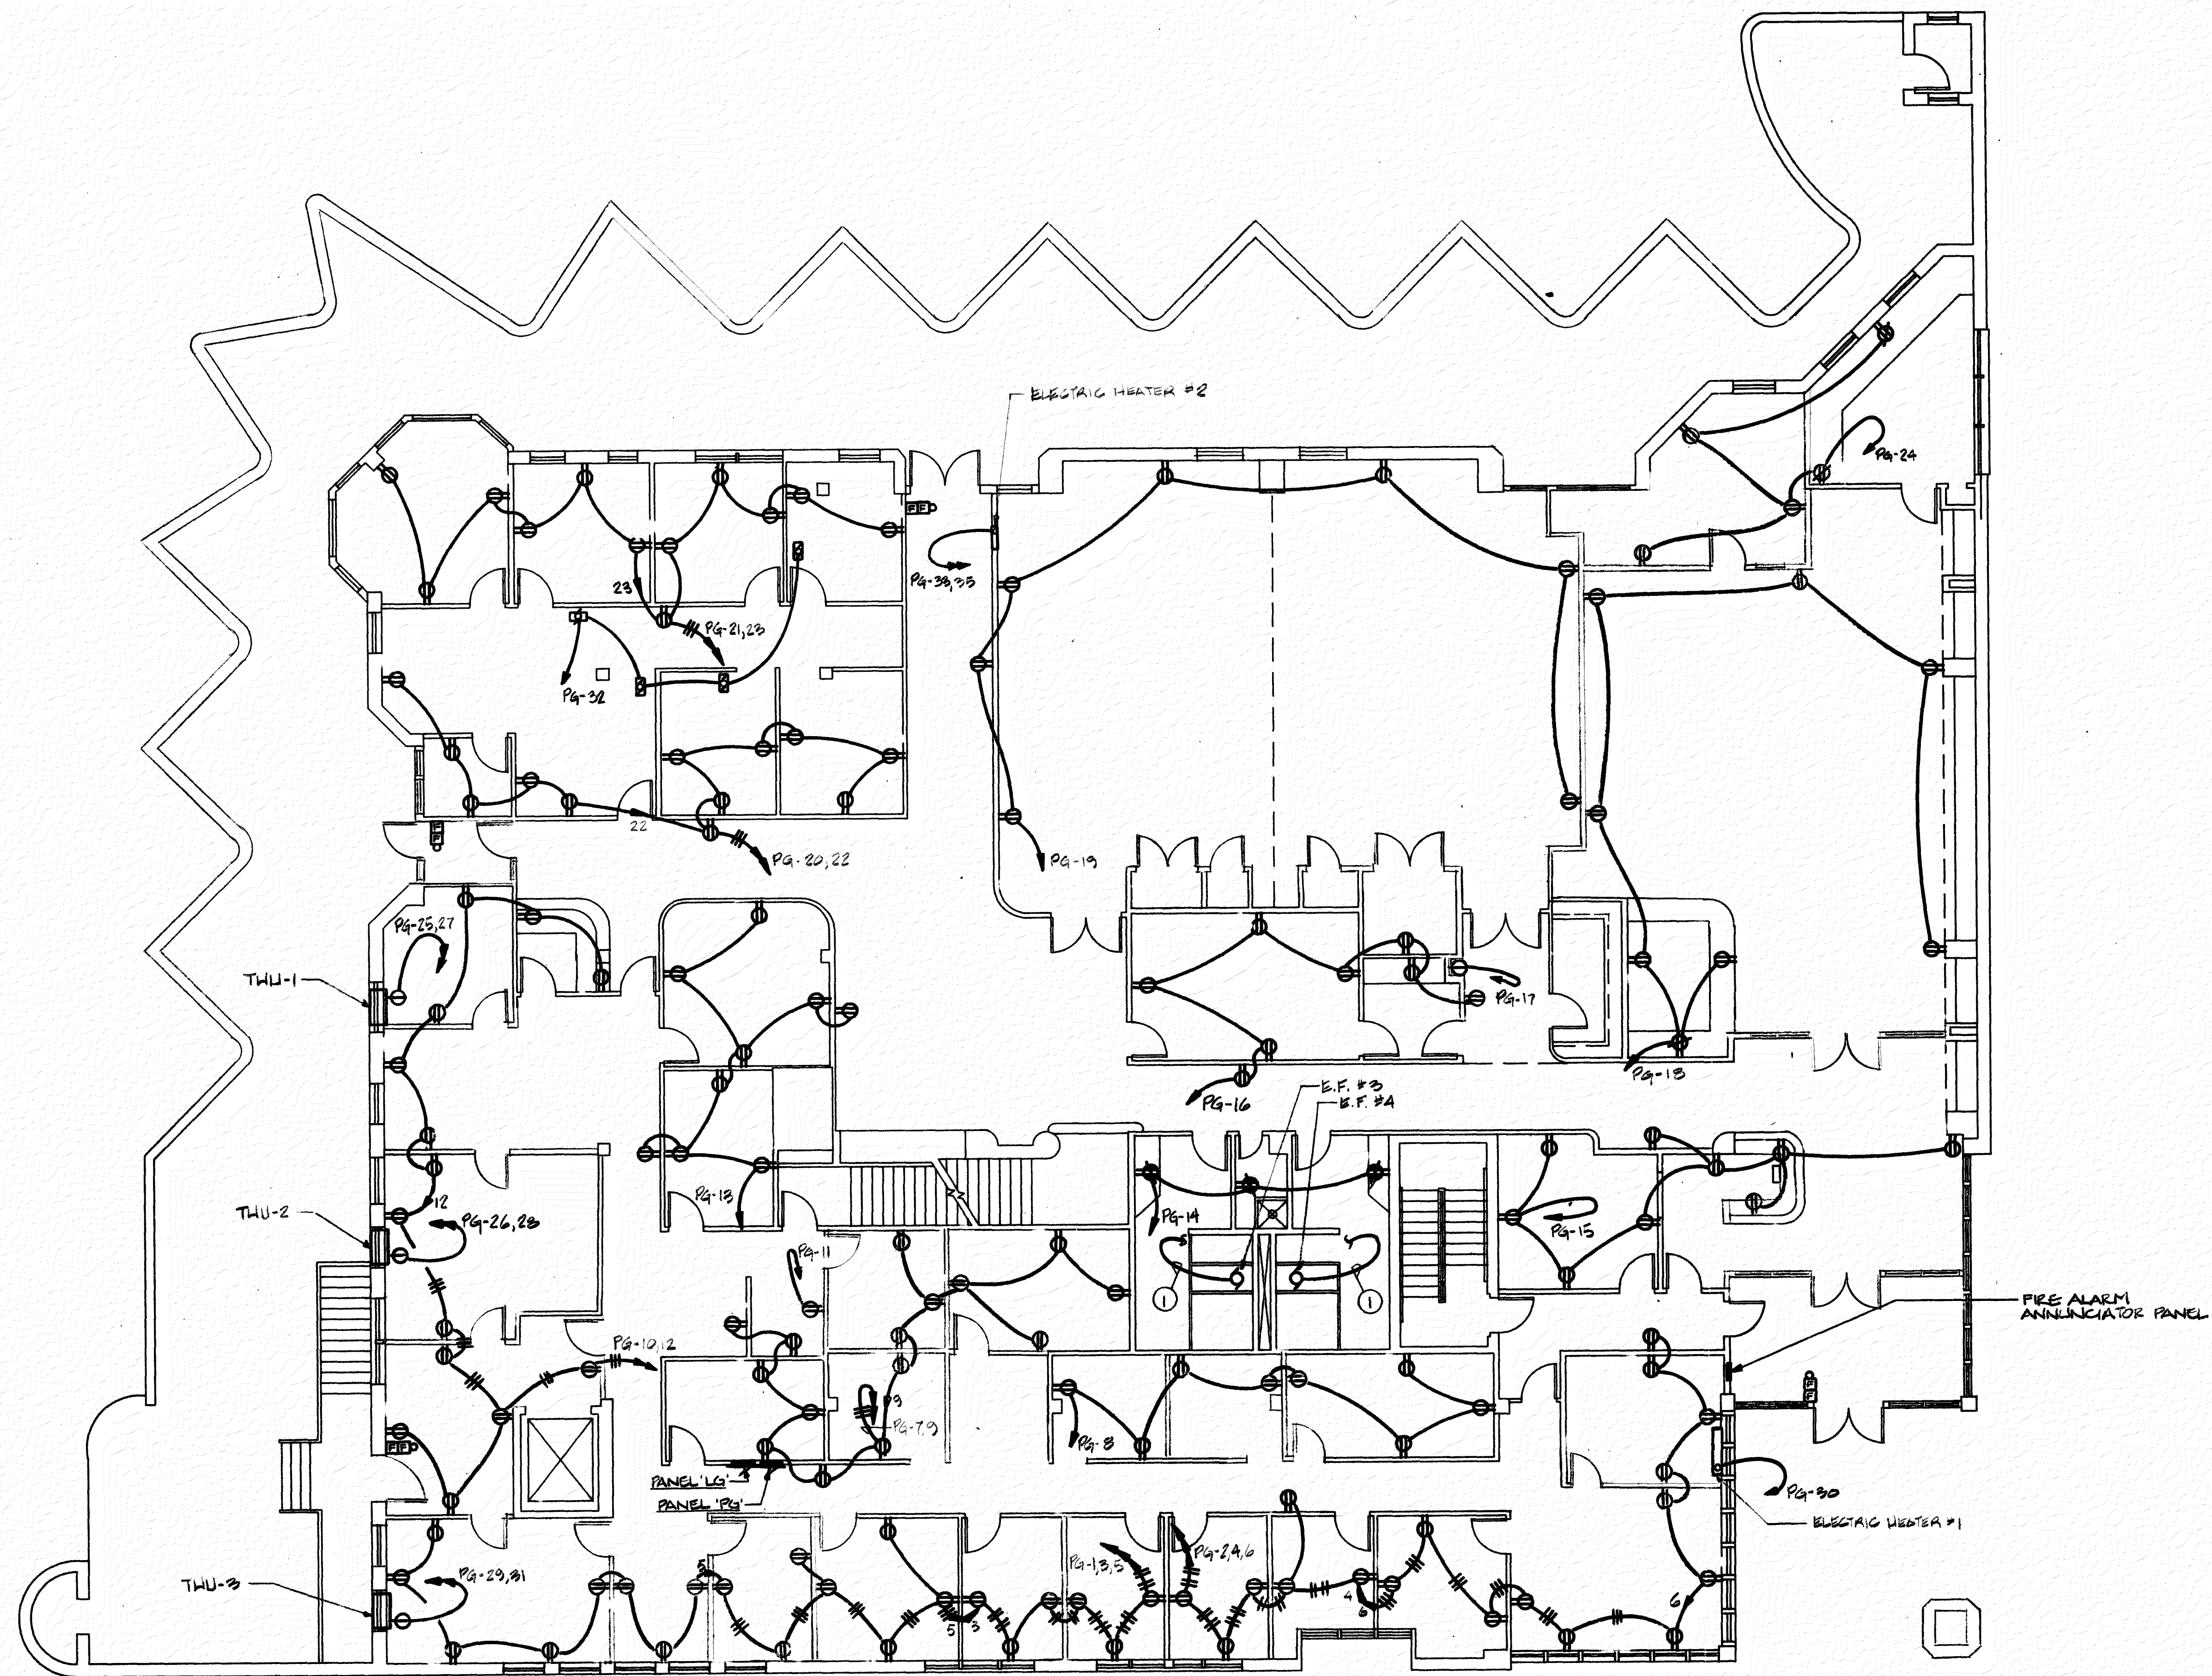

GROUND FLOOR PLAN - POWER

SCALE: 1/8"=1'-0"

APPROVED
 ELEC. *J. James* 9.27.90
 MECH.
 CONST.
 FINAL
 ISSUED

GROUND LEVEL
FLOOR PLANS SHEET
REGIONAL PLANNING COUNCIL
 GREYHOUND STATION PROJECT


GOULD ARCHITECTS P.A.
 518 N. Charles Street Baltimore, Maryland 21201
 301-244-0070

8-20-90 DATE
 1/8"=1'-0" SCALE
 DRAWN
 BINDING ORDER

SCHLENGER/PITZ INC.
 Consulting Engineers
 3000 Chestnut Ave.
 Suite 14, The Mill Centre
 Baltimore, Maryland 21211
 BUC: (301) 467-1781 FAX: (301) 467-1384

E-3

RECEIVED
 DEPT. OF HOUSING
 AND COMMUNITY DEVELOPMENT
 AUG 26 1990
No. 810

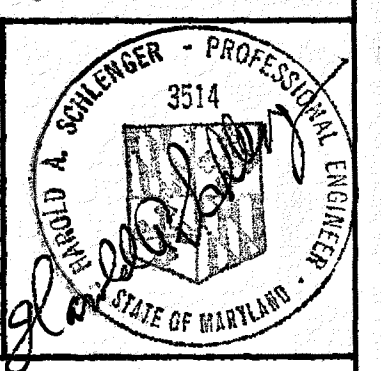

PERMIT SET