



NO.	DATE	REVISION

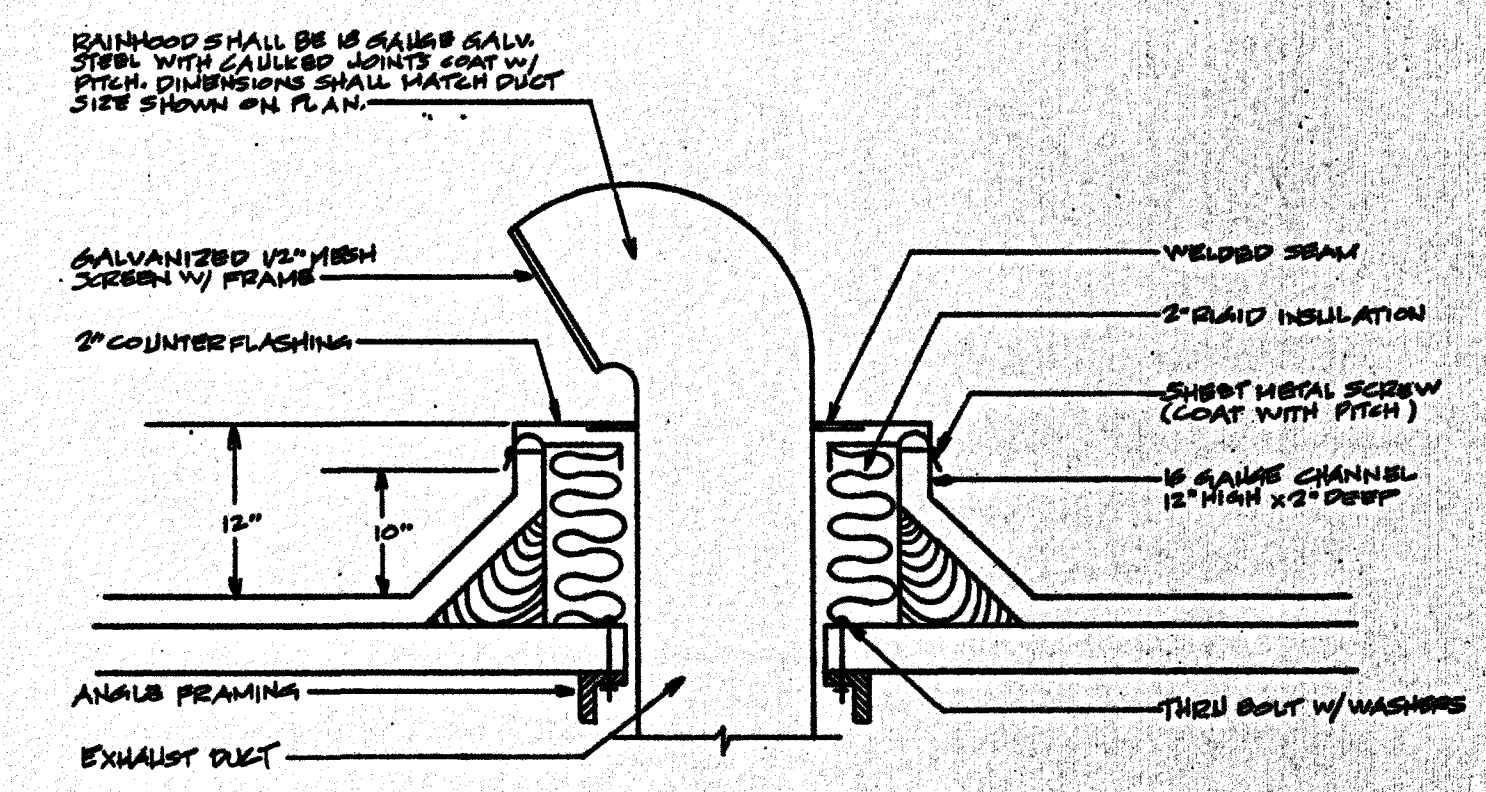

**ROOF JACK DETAIL**  
NO SCALE

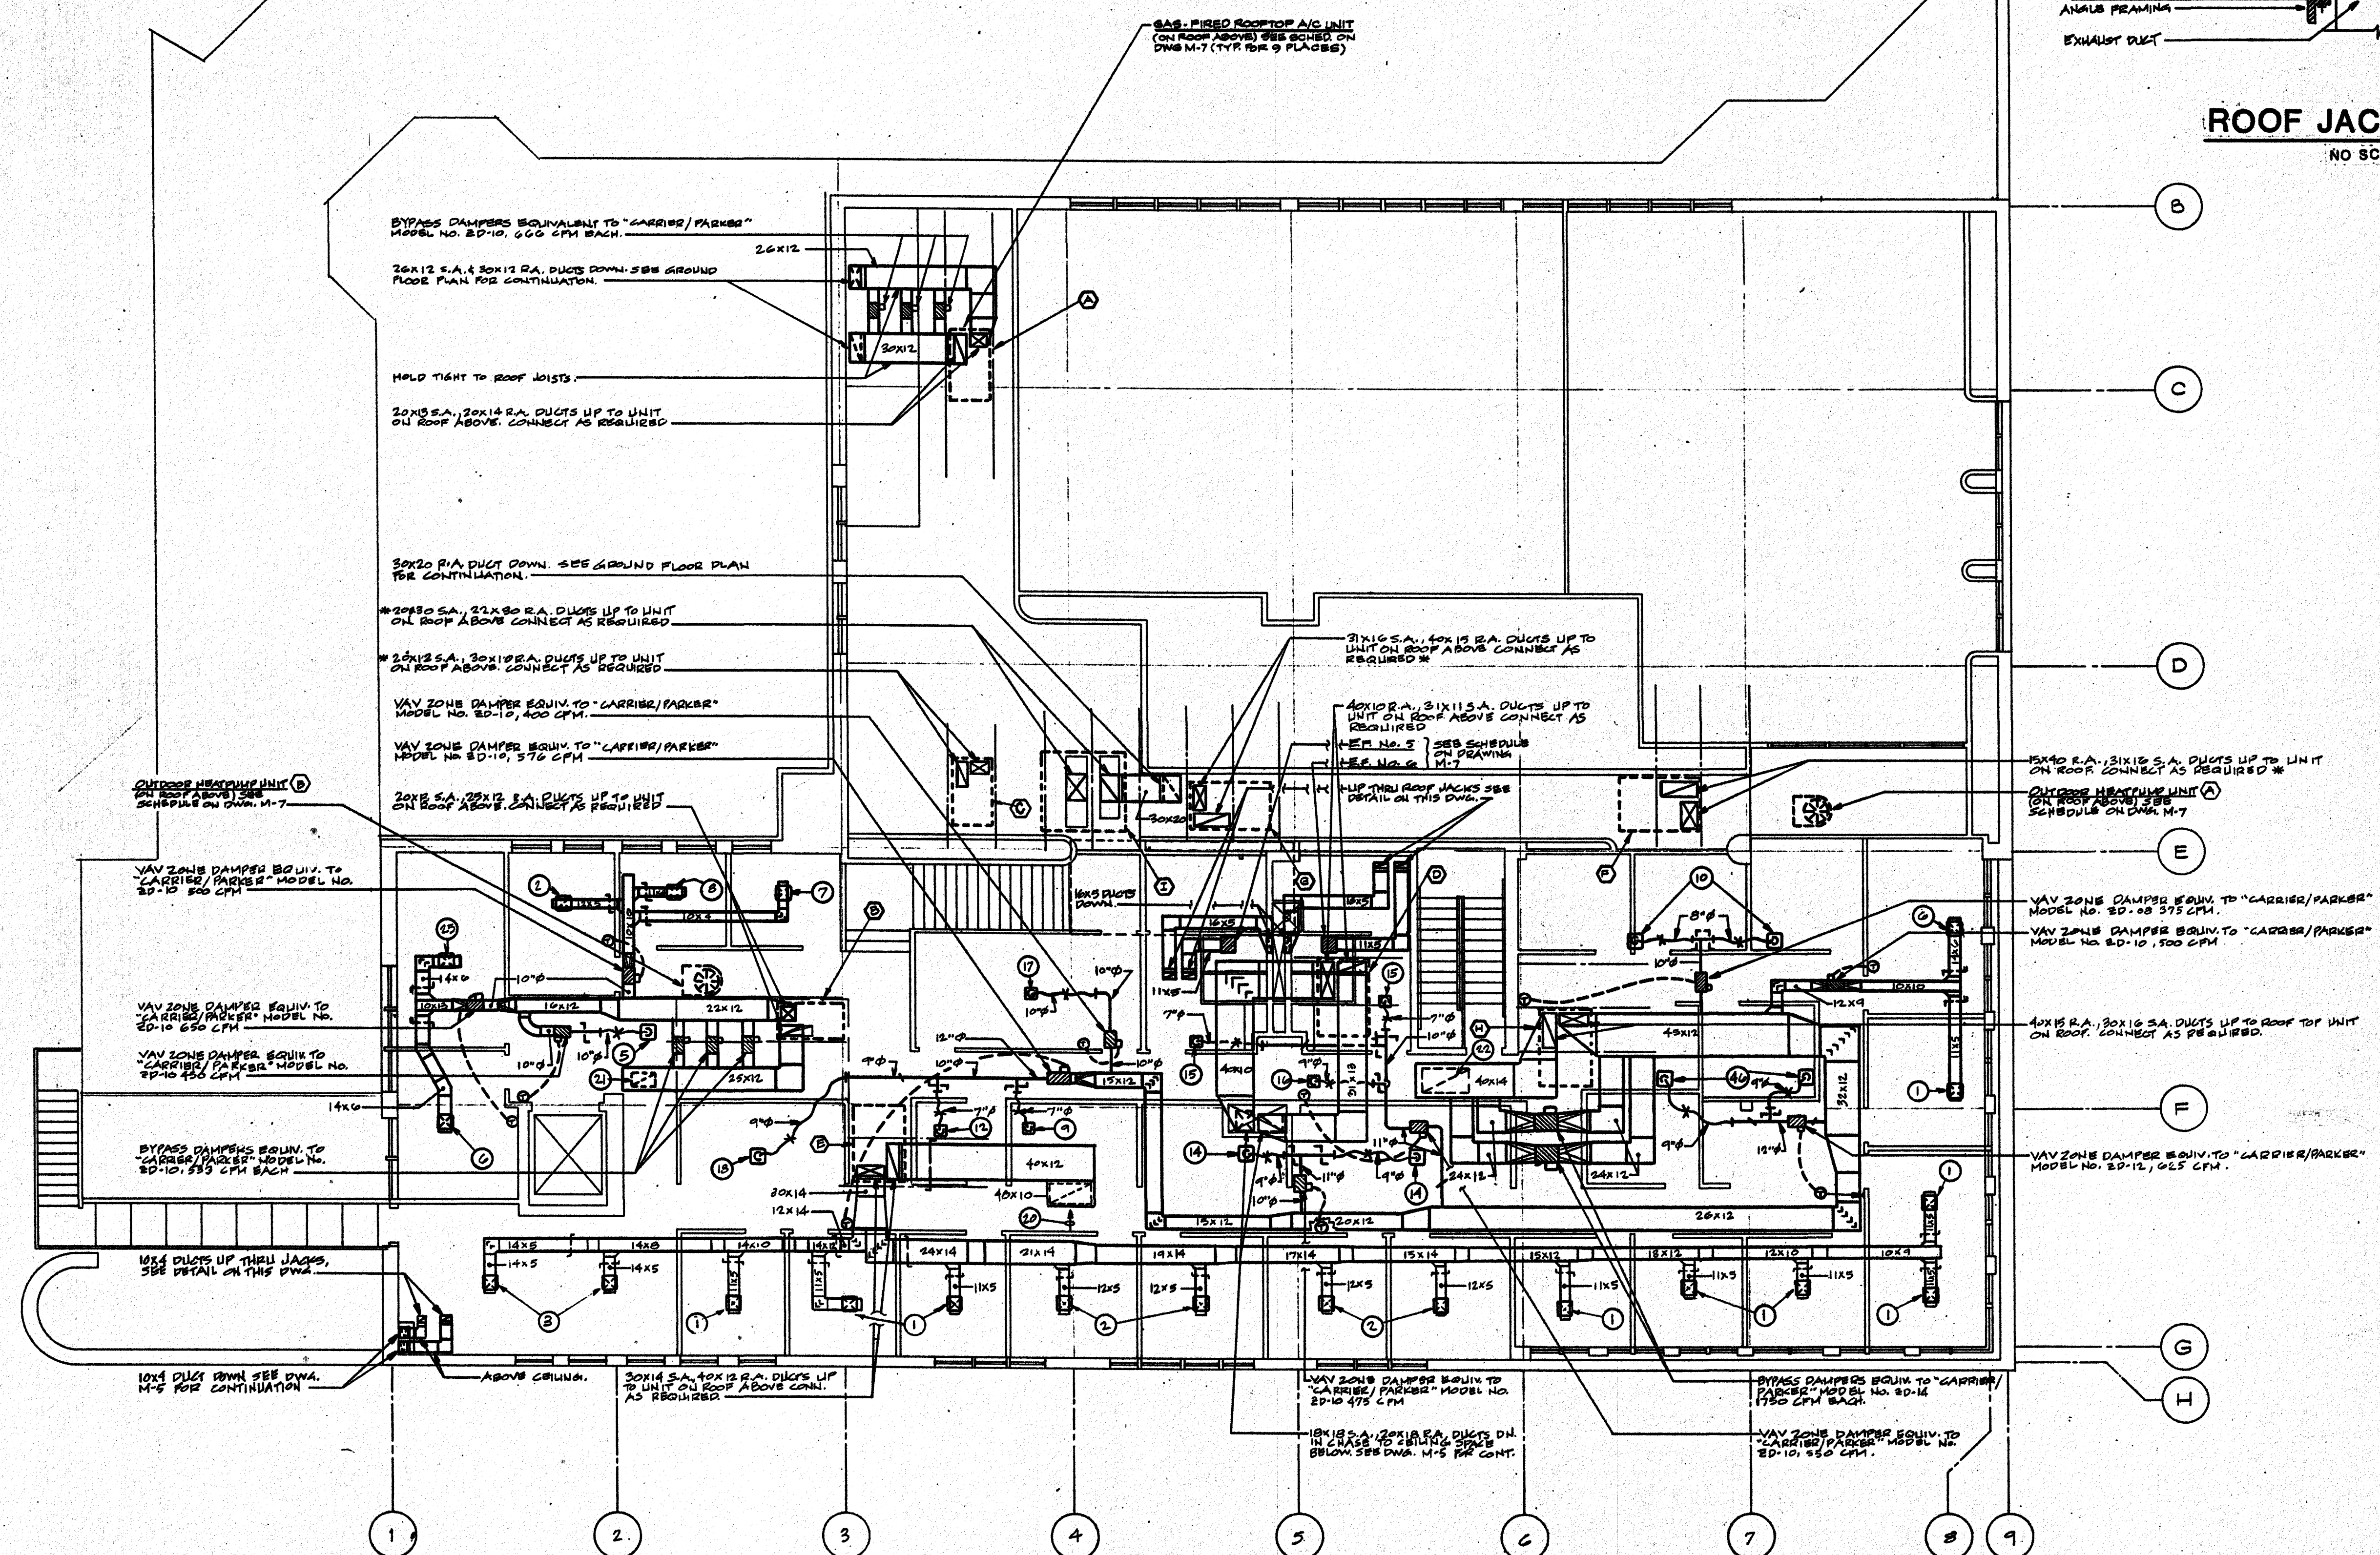

**SECOND FLOOR PLAN**

SCALE: 1/8"=1'-0"

\* - SEE GROUND FLOOR PLAN ON DWG. M-5 FOR CONTINUATION OF DUCTS DOWN FROM UNIT.

RECEIVED  
DEPT. OF PERMITS  
AND COMMUNITY DEVELOPMENT  
1110 20-1998  
No.

PERMIT



**APPROVED**  
DIRECTOR - CONSTRUCTION  
ELEC. ...  
MECH. **BARL...** SEP 7 1990  
CONST. ...  
FINAL  
ISSUED

**SECOND FLOOR  
PLAN H.V.A.C.**

REGIONAL  
PLANNING  
COUNCIL  
GREYHOUND STATION PROJECT

**COULD ARCHITECTS, P.A.**  
518 N. Charles Street, Baltimore, Maryland 21201  
301-344-0070

8.20.90 DATE  
1/8"=1'-0" SCALE  
DRAWN  
M-6  
BINDING ORDER



**SCHLENGER/PITZ INC.**  
Consulting Engineers  
3000 Chestnut Ave.  
Suite 14, The Hill Centre  
Baltimore, Maryland 21214  
410-528-2261 Fax 410-528-2264