



WINDOW SCHEDULE		
DESC.	DESCRIPTION	QTY
(A)	72" W x 60" H DOUBLE HUNG WINDOW	4
(B)	36" W x 60" H DOUBLE HUNG WINDOW	10
(C)	36" W x 36" H DOUBLE HUNG WINDOW	1
(D)	48" W x 48" H DOUBLE HUNG WINDOW	2

DOOR SCHEDULE			
DESC.	DESCRIPTION	SWING	QTY
(1)	36" W x 6'-8" H PRE-HUNG EXTERIOR DOOR	RH	1
(2)	6'-0" W x 6'-8" H SLIDING GLASS DOOR	SLIDING	1
(3)	36" W x 6'-8" H PRE-HUNG 1-HR FIRE RATED	LH	1
(4)	30" W x 0'-8" H PRE-HUNG INTERIOR DOOR	RH	2
(5)	30" W x 6'-8" H PRE-HUNG INTERIOR DOOR	LH	3
(6)	36" W x 6'-8" H PRE-HUNG INTERIOR DOOR	RH	2
(7)	36" W x 6'-8" H PRE-HUNG INTERIOR DOOR	LH	1
(8)	48" W x 6'-8" H PRE-HUNG DOUBLE INTERIOR DOOR	R/OJT	5
(9)	8'-0" W x 7'-0" H GARAGE DOOR W/ AUTO OPENER	ROLL-UP	1
(10)	18" W x 6'-8" H PRE-HUNG INTERIOR DOOR	RI	1
(11)	24" W x 6'-8" H PRE-HUNG INTERIOR DOOR	JH	1
(12)	72" W x 6'-8" H EXTERIOR FRENCH DOOR	RH	1
(13)	36" W x 6'-8" H PRE-HUNG EXTERIOR DOOR	LH	1

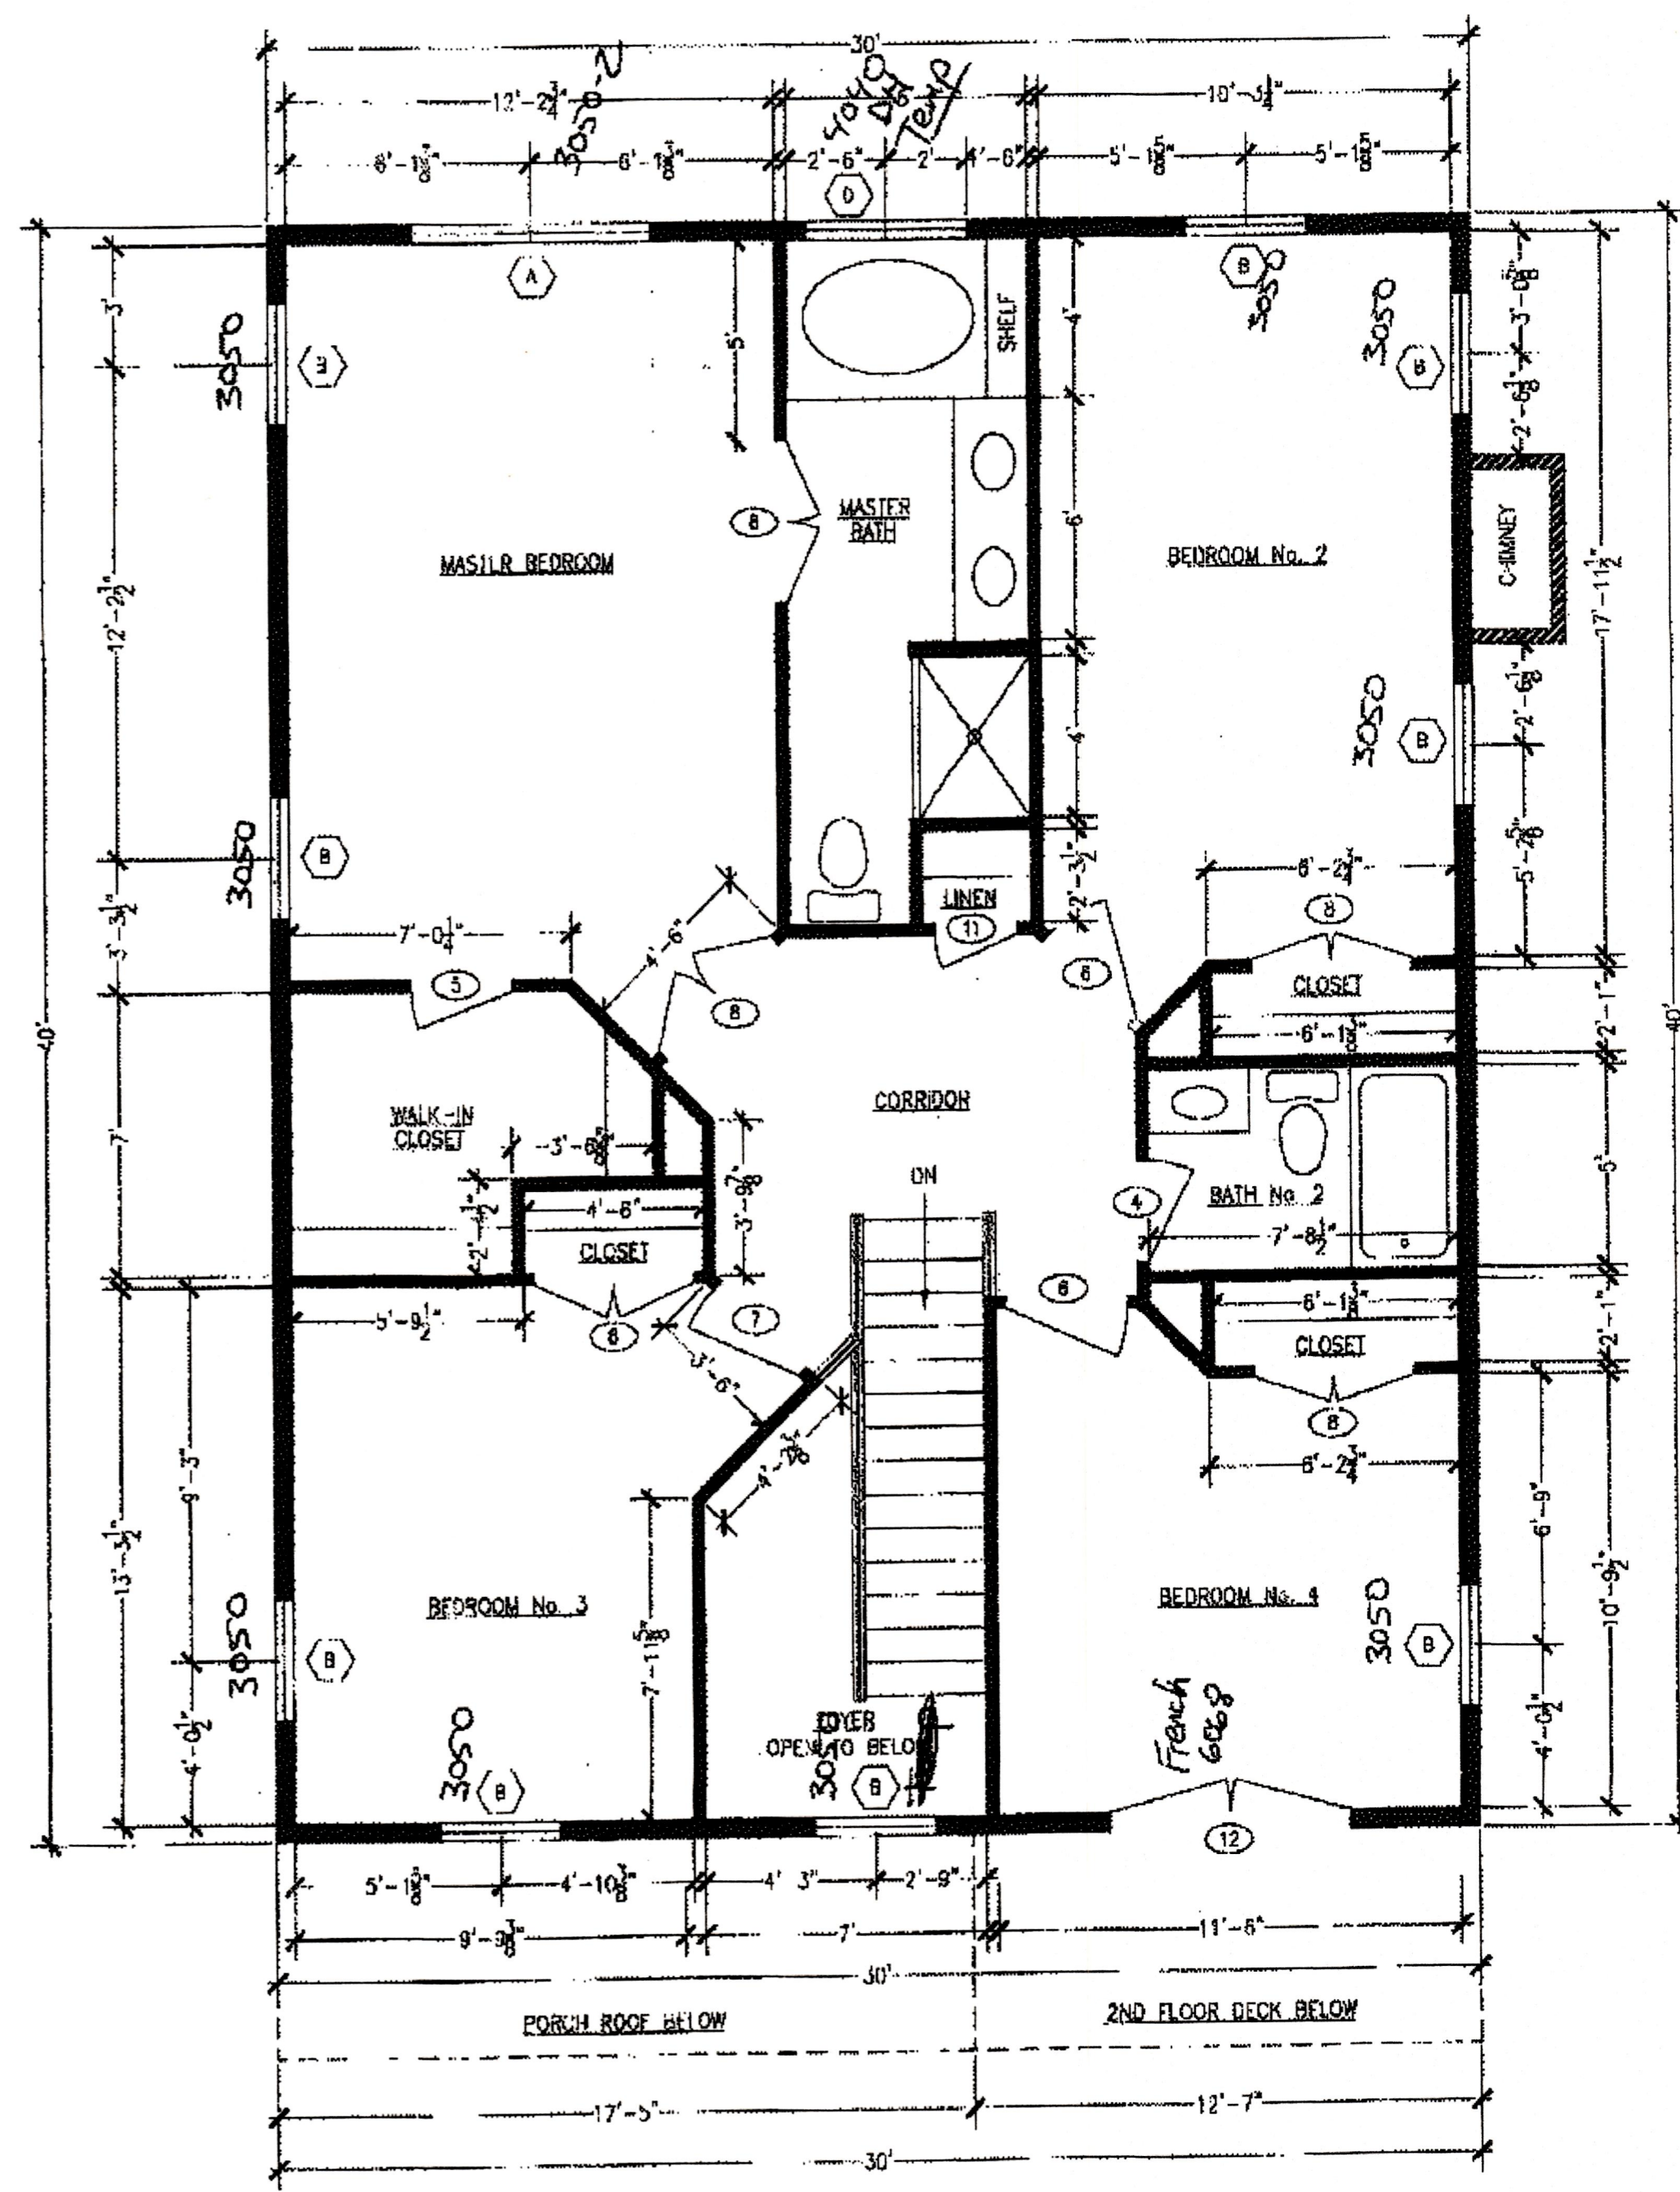

SECOND FLOOR PLAN  
SCALE: 1/4" = 1'-0"

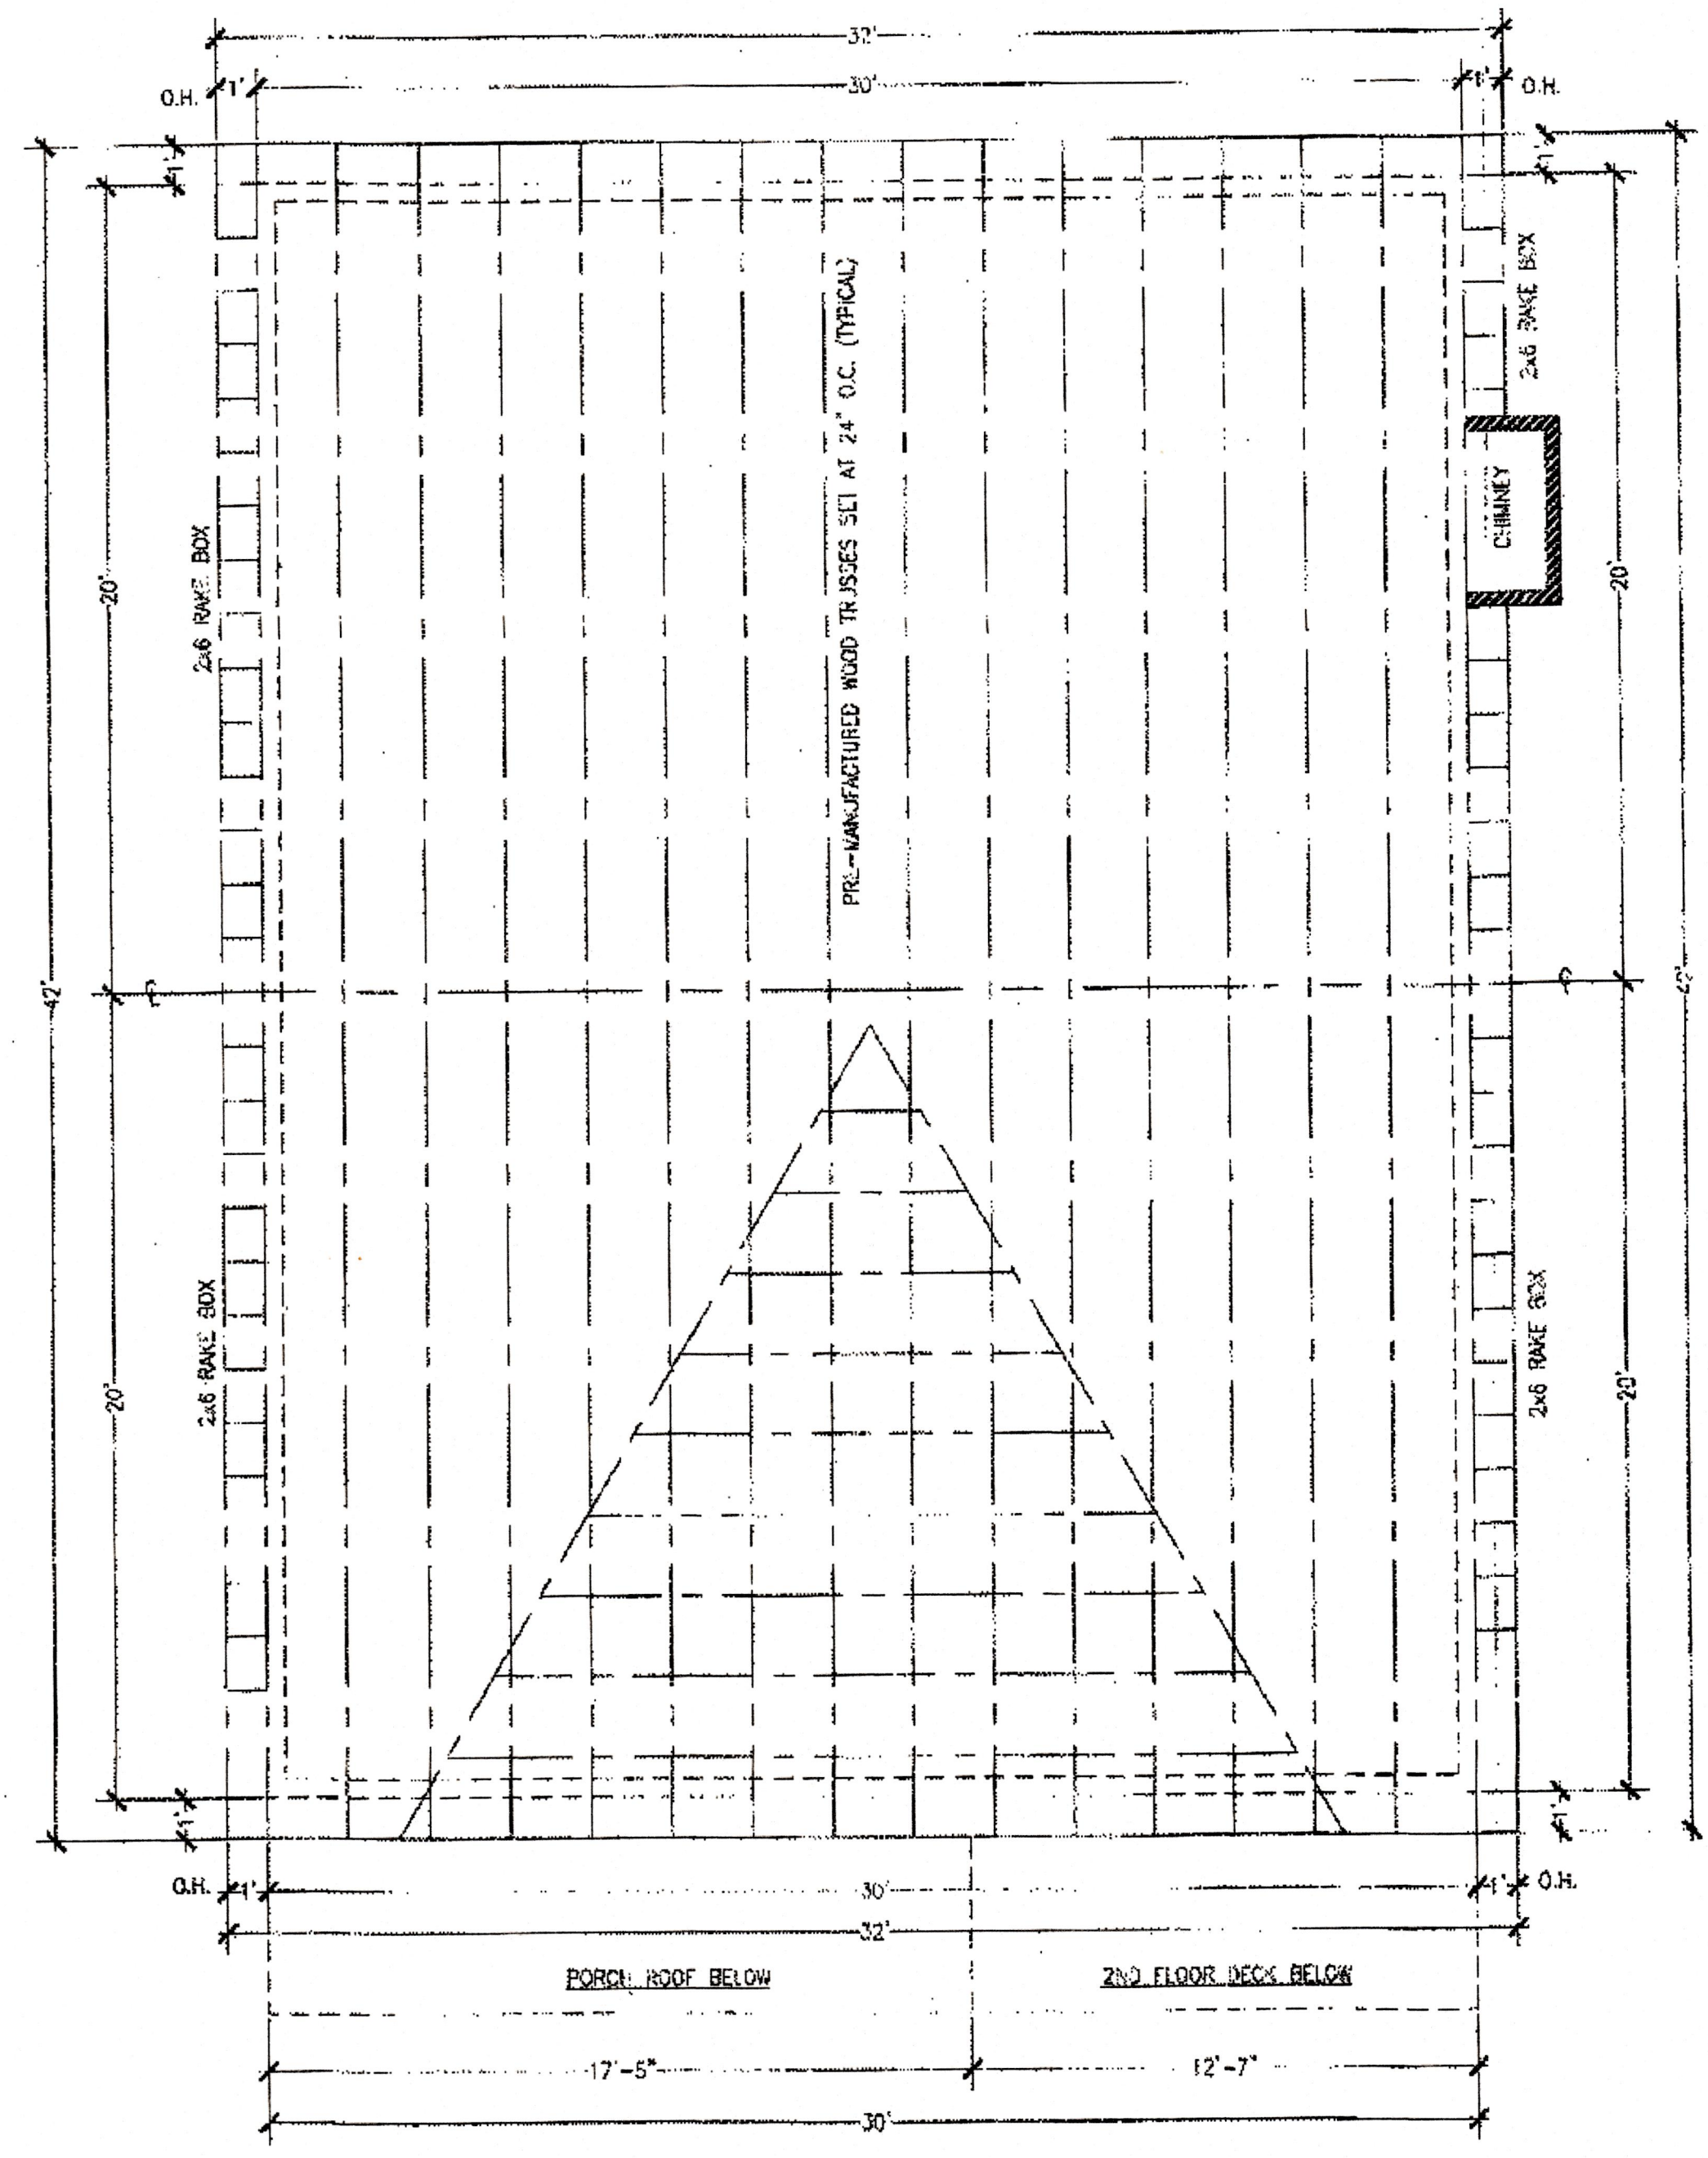

ROOF PLAN  
SCALE: 1/4" = 1'-0"

PROPOSED SINGLE FAMILY DWELLING AT:  
**WESTERN SHORE**  
BLETZER ROAD  
BALTIMORE, MARYLAND 21219

V. A. BRADE  
DRAFTING AND DESIGN  
508 GEORGE AVENUE  
BALTIMORE, MARYLAND 21201  
410-238-4754

**D&M CONSTRUCTION, INC.**  
6302-A North Point Road  
Baltimore, MD 21219  
410-477-5500

SYMBOL	REVISIONS

Drawn	VAB
Designed	VAB
Checked	VAB
Approved	<i>[Signature]</i>

Scale	AS NOTED
Comm No	14869-A
Date	JUNE 12, 2014

Drawing Title  
SECOND FLOOR PLAN AND ROOF PLAN

Sheet No:  
**A-3**

CONSTRUCTION SET

