


MATCH LINE SHEET DA C-8A

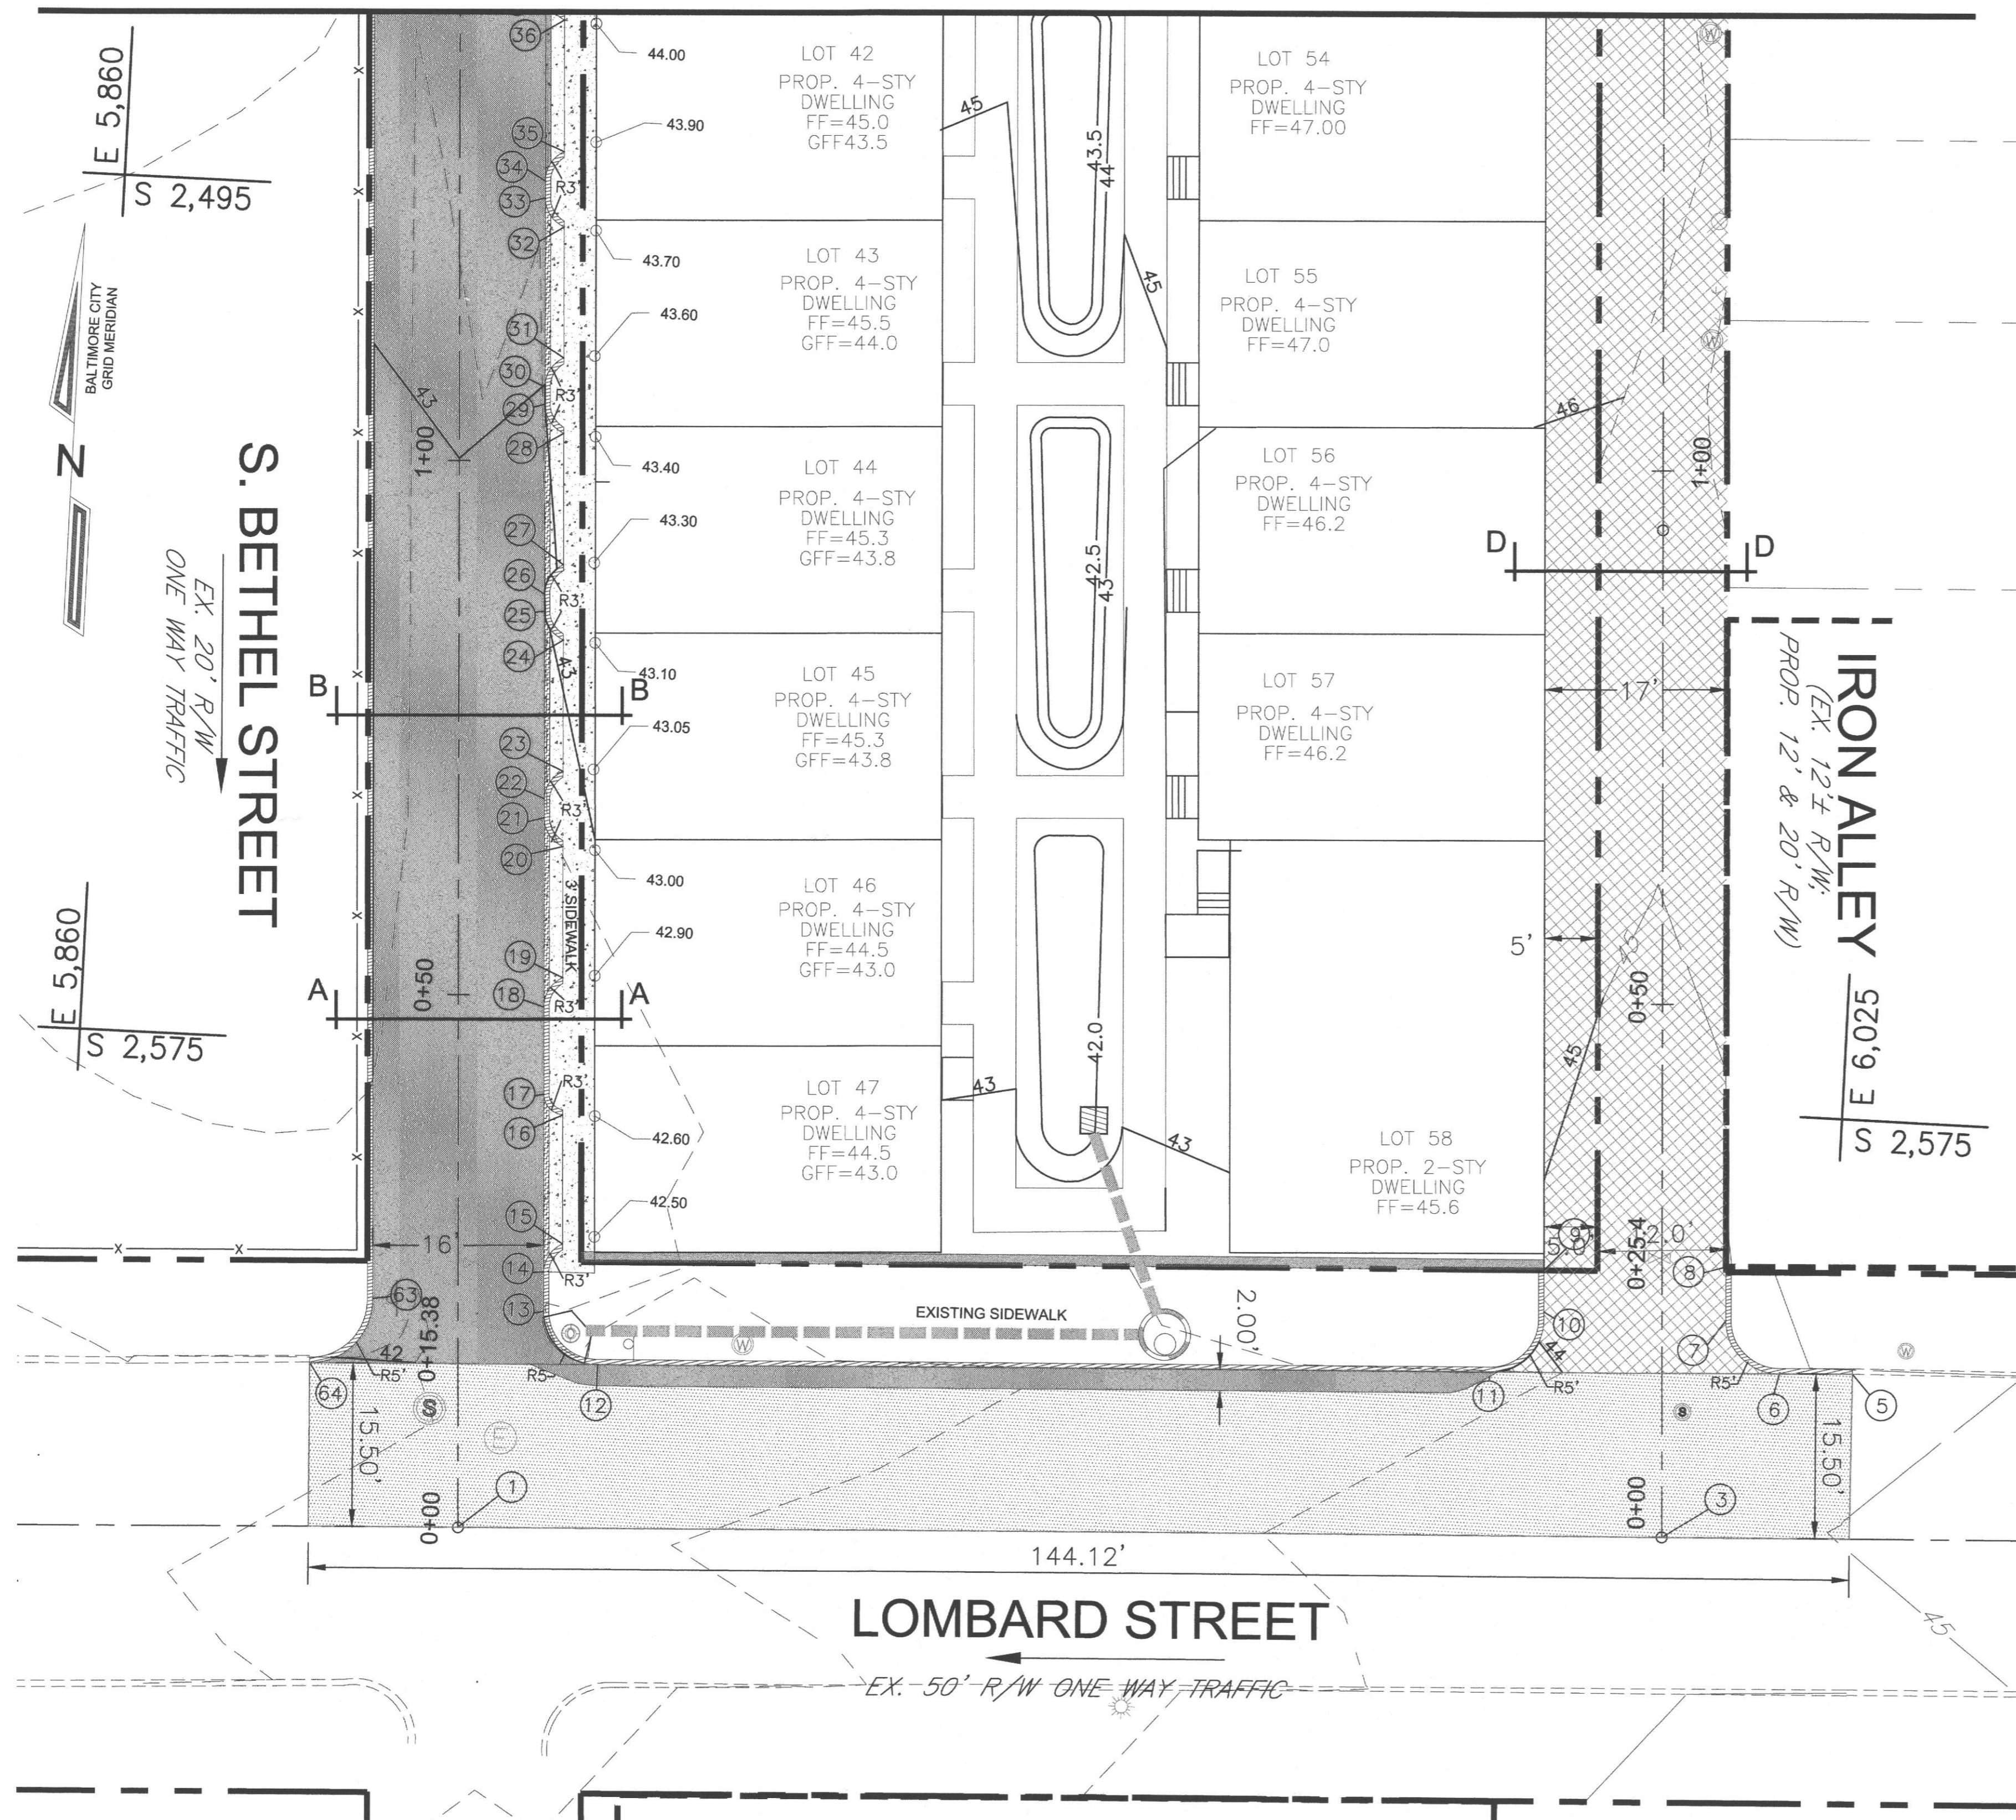

SITE LEGEND

- NEW FULL DEPTH ASPHALT PAVEMENT AND BASE. SEE DETAIL ON SHEET DA C-9.
- RECONSTRUCT EXISTING CONCRETE ALLEY. SEE DETAIL ON SHEET DA C-9.
- NEW 3.0' CONCRETE SIDEWALK. SEE DETAIL ON SHEET DA C-9.
- NEW 6" CONCRETE CURB AND GUTTER. SEE DETAIL ON SHEET DA C-9.
- NEW DEPRESSED CONCRETE CURB. SEE DETAIL ON SHEET DA C-9.


COORDINATE TABLE:

POINT #	DESCRIPTION	NORTHING	EASTING	ELEVATION.
1	S. BETHEL ST, STA 0+00	2619.97	5897.71	42.48 PAVEMENT
3	IRON ALLEY, STA 0+00	2615.08	6010.19	44.70 PAVEMENT
5	CURB START, LOMBARD ST	2598.81	6027.22	44.95 TC
6	PC	2599.14	6020.41	44.90 TC
7	PT	2594.41	6015.16	44.86 TC
8	CURB END, IRON ALLEY SAT 0+25.4	2589.32	6015.03	44.99 TC
9	CURB START, IRON ALLEY SAT 0+25.4	2590.59	5997.95	44.80 TC
10	PC	2594.49	5998.14	44.65 TC
11	PT	2600.44	5993.41	44.40 TC
12	PC	2604.04	5909.89	43.00 TC
13	PT	2599.29	5904.69	43.00 TC
14	PC, GARAGE ENTRANCE LOT 47	2595.61	5904.50	42.80 TC
15	PT, GARAGE ENTRANCE LOT 47	2592.87	5906.11	42.45 TC
16	PC, GARAGE ENTRANCE LOT 47	2580.85	5905.50	42.55 TC
17	PT, GARAGE ENTRANCE LOT 47	2578.96	5903.66	42.65 TC
18	PC, GARAGE ENTRANCE LOT 46	2570.80	5903.24	42.75 TC
19	PT, GARAGE ENTRANCE LOT 46	2567.98	5904.85	42.85 TC
20	PC, GARAGE ENTRANCE LOT 46	2555.70	5904.23	42.90 TC
21	PT, GARAGE ENTRANCE LOT 46	2553.07	5902.35	42.92 TC
22	PC, GARAGE ENTRANCE LOT 45	2551.49	5902.26	42.94 TC
23	PT, GARAGE ENTRANCE LOT 45	2548.68	5903.87	42.96 TC
24	PC, GARAGE ENTRANCE LOT 45	2536.40	5903.25	43.05 TC
25	PT, GARAGE ENTRANCE LOT 45	2533.77	5901.37	43.08 TC
26	PC, GARAGE ENTRANCE LOT 44	2532.18	5901.29	43.10 TC
27	PT, GARAGE ENTRANCE LOT 44	2529.37	5902.89	43.15 TC
28	PC, GARAGE ENTRANCE LOT 44	2517.09	5902.27	43.20 TC
29	PT, GARAGE ENTRANCE LOT 44	2514.46	5900.39	43.35 TC
30	PC, GARAGE ENTRANCE LOT 43	2512.88	5900.31	43.50 TC
31	PT, GARAGE ENTRANCE LOT 43	2510.06	5901.92	43.55 TC
32	PC, GARAGE ENTRANCE LOT 43	2497.78	5901.29	43.65 TC
33	PT, GARAGE ENTRANCE LOT 43	2495.15	5899.41	43.75 TC
34	PC, GARAGE ENTRANCE LOT 42	2493.57	5899.33	43.80 TC
35	PT, GARAGE ENTRANCE LOT 42	2490.75	5900.94	43.85 TC
36	PC, GARAGE ENTRANCE LOT 42	2478.47	5900.32	43.95 TC
63	PC	2598.91	5888.65	42.55 TC
64	PT	2605.21	5883.06	42.50 TC

PAVING PLAN - 2

SCALE: 1"=10'

GRAPHIC SCALE

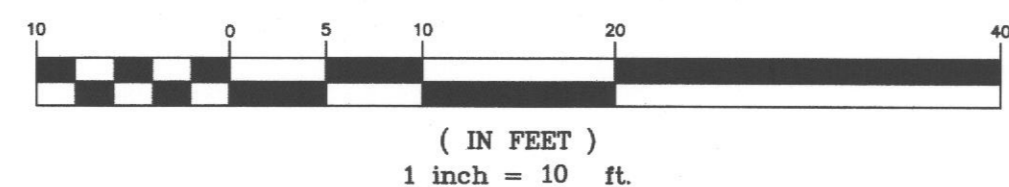

ESD # 7121

Professional Certification: I hereby certify that these documents were prepared or approved by me, and that I am a duly licensed professional engineer under the laws of the State of Maryland.
License No. 21718, Expiration Date: 2017-09-16

Architect



(434)260-1292
fhemelisso_fitadcd@gmail.com

Civil / Structural

M.A Design Group LLC
Consulting Engineers
1705 Chester Mill Road
Silver Spring, MD 20906

MEP

SiTo Engineering,
1334 9th Street,
NW Suite 206
Washington DC, 20001

Owner / Client

Herena USA, LLC
210 E. Lexington Street
Baltimore, Maryland 21202

Herena USA
E. Lombard Street
1622-1634 Lombard Street
922 S. Bethel Street
Baltimore, MD 21212

REV	DESCRIPTION	DATE
4	SWM-ES	05/20/2017
3	SWM-ES	09/29/2016
2	SWM-ES	08/15/2016
1	BID-SET	02/5/2016

REVISION HISTORY



Date: 02/5/2016
Project # 1501.01

SITE PAVING PLAN-2

C-2.11