




SECTION AT LINE (H)
3/8" = 1' - 0"

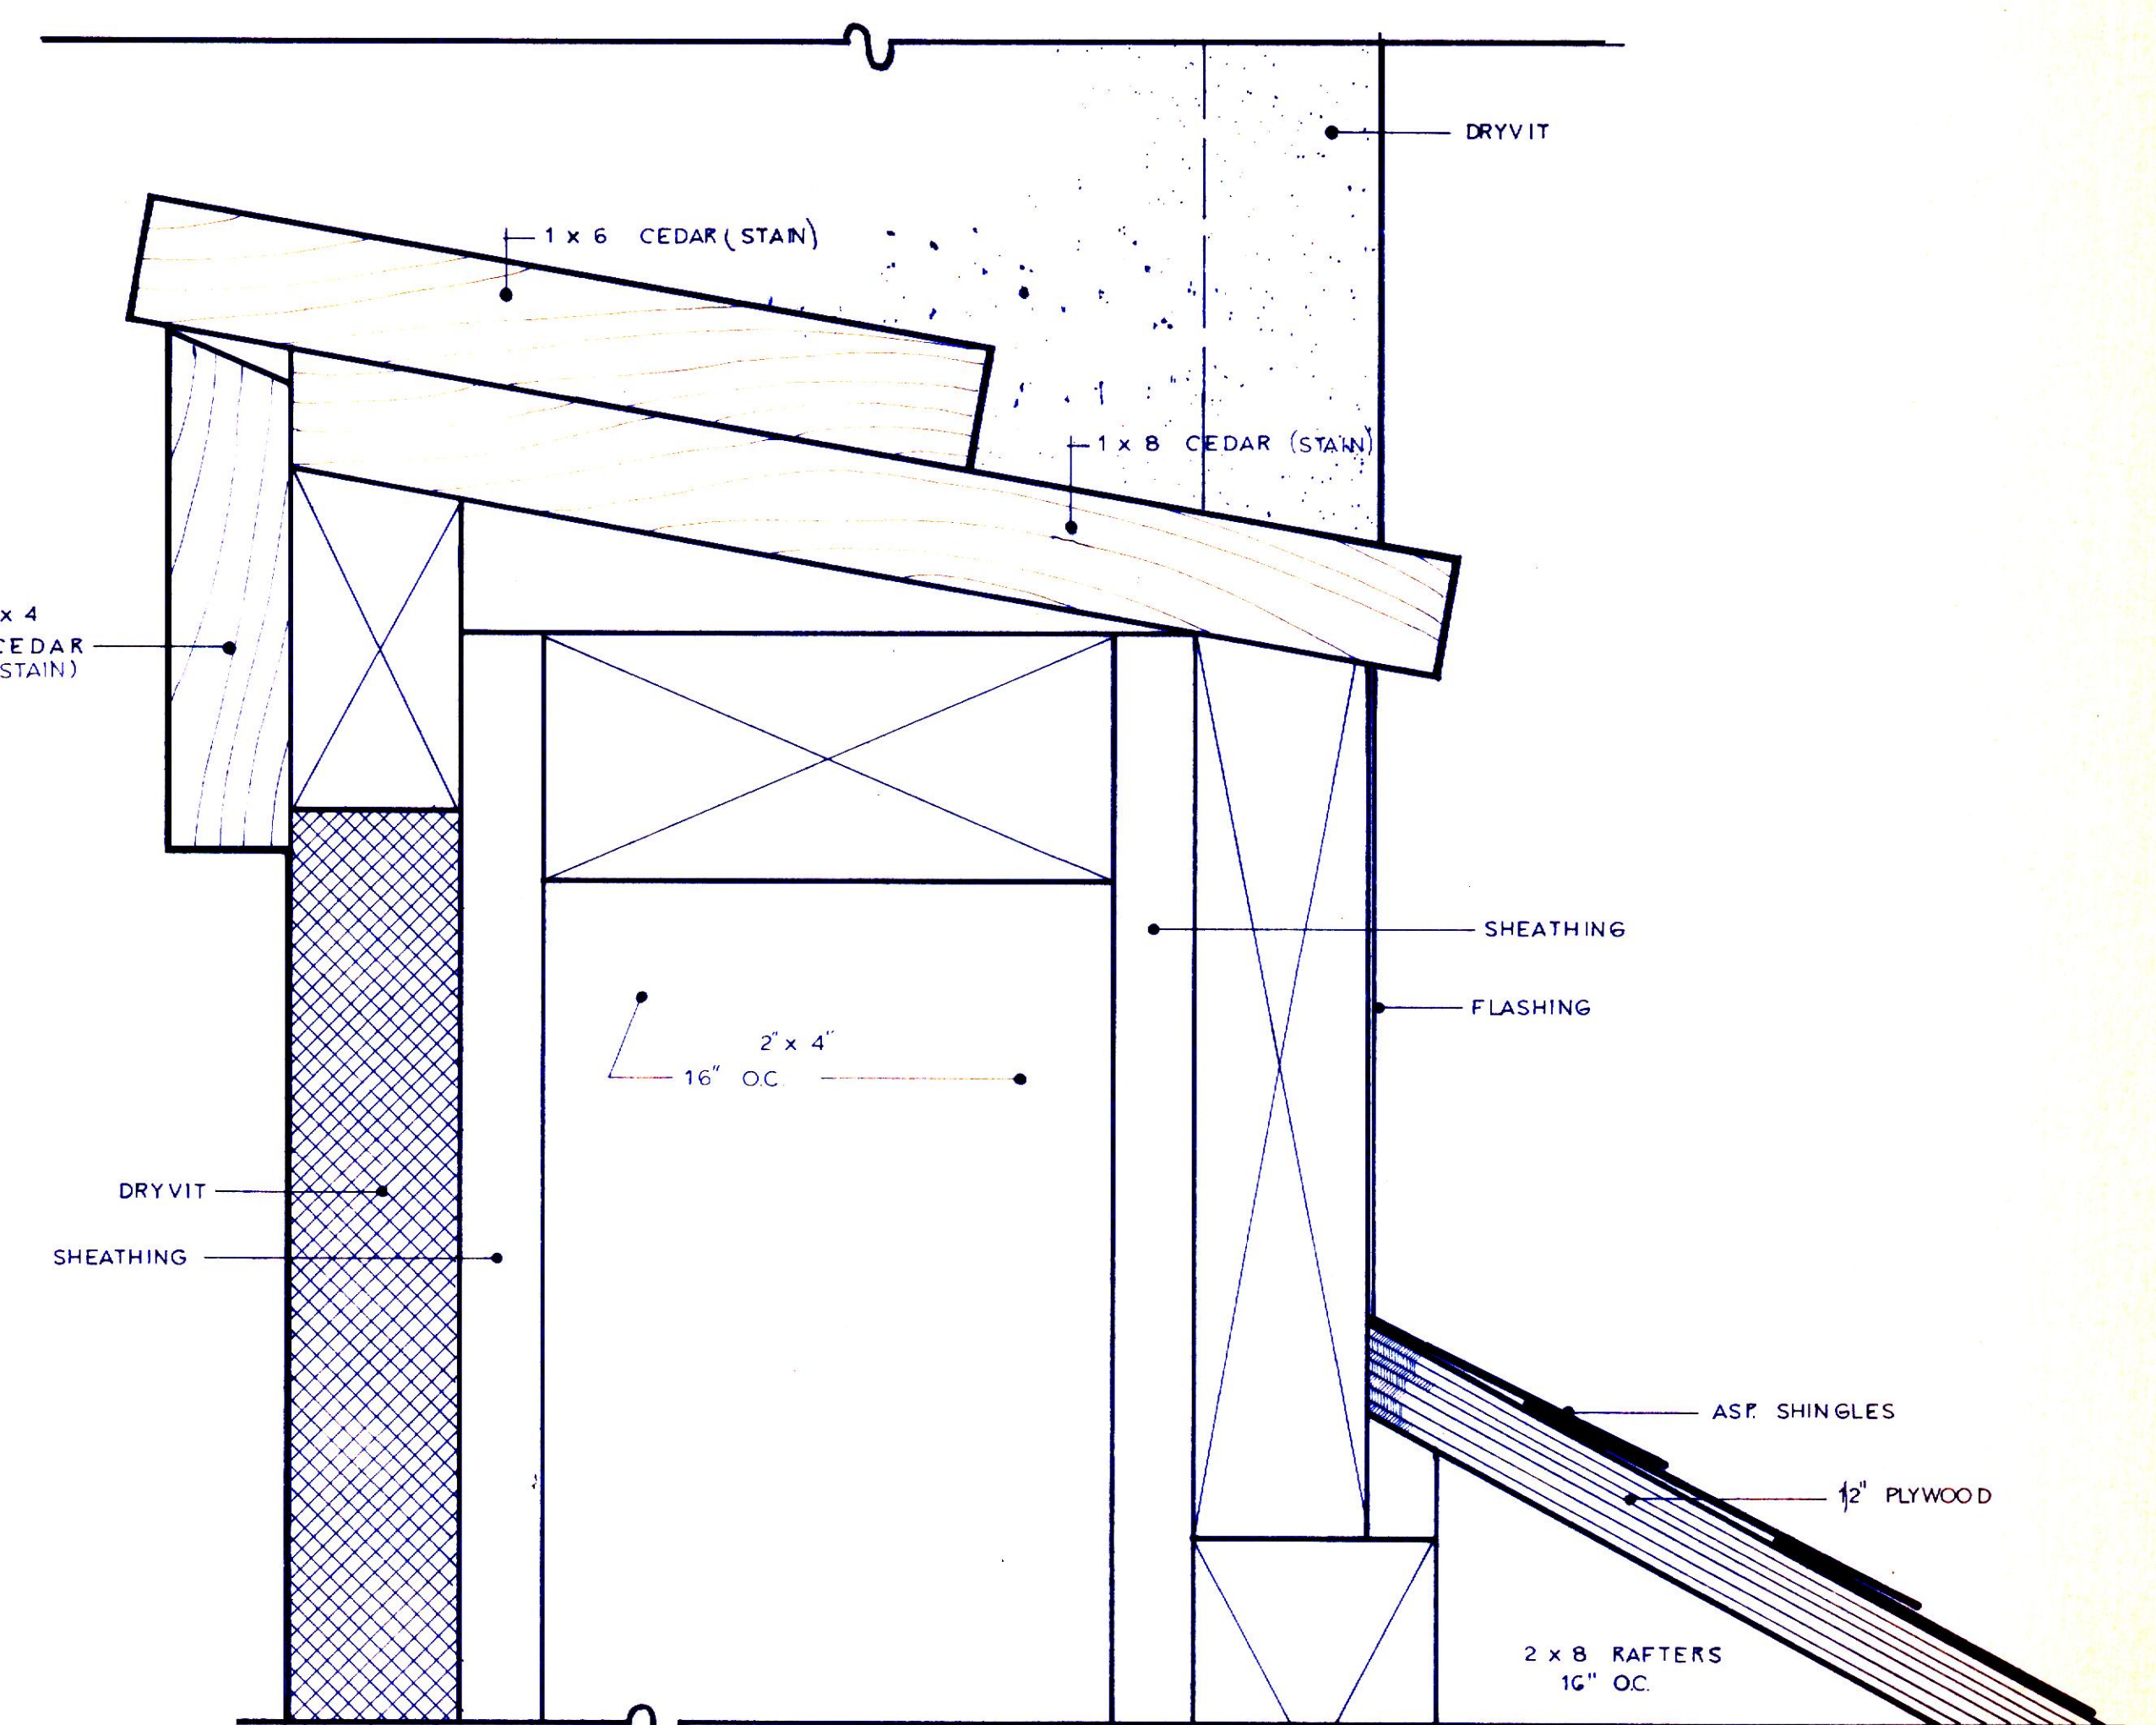


F.S. DETAIL AT (4/A-5)

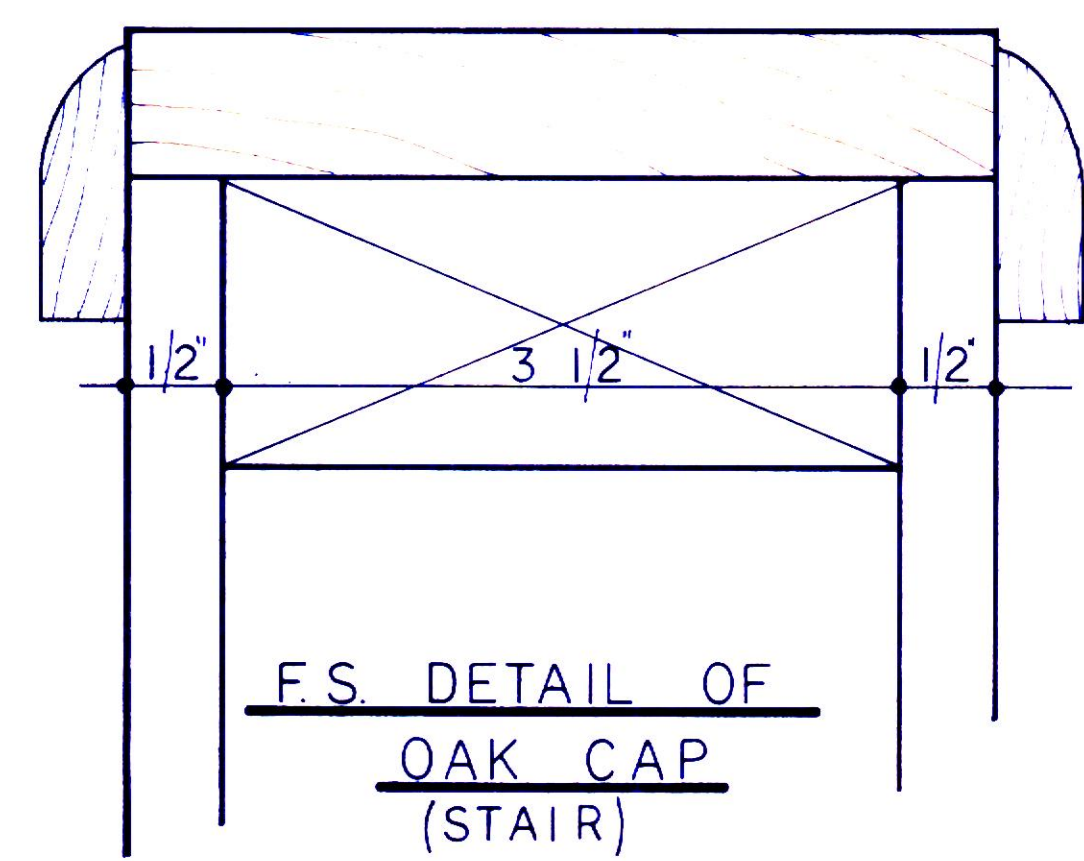

F.S. DETAIL OF OAK CAP (STAIR)

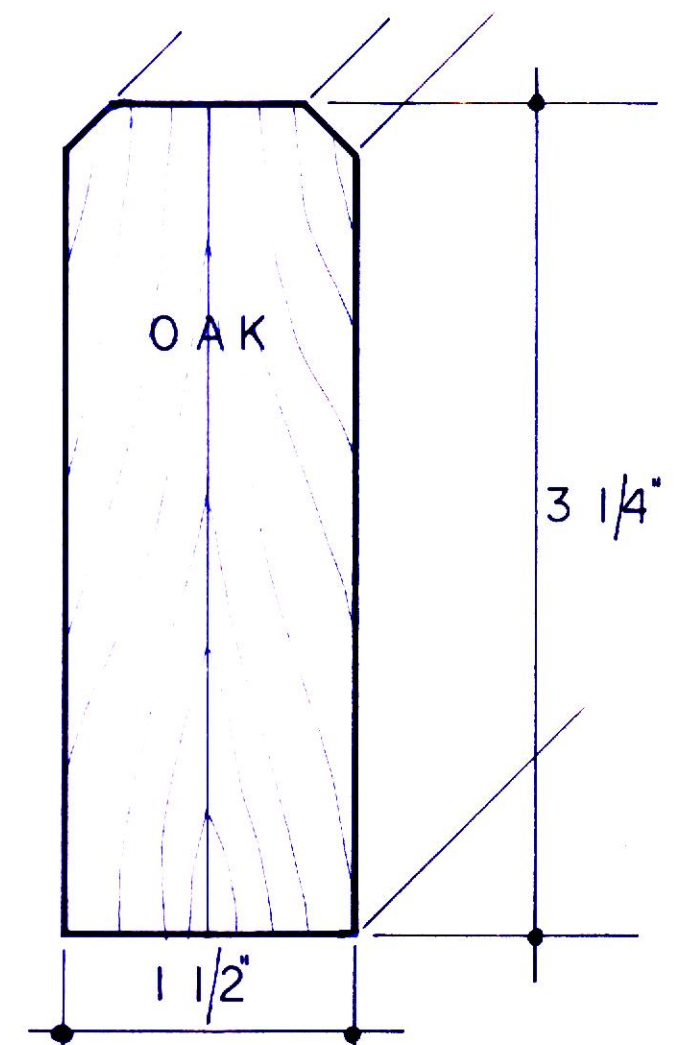

F.S. OAK RAILING (STUDY)
DETAIL (5)

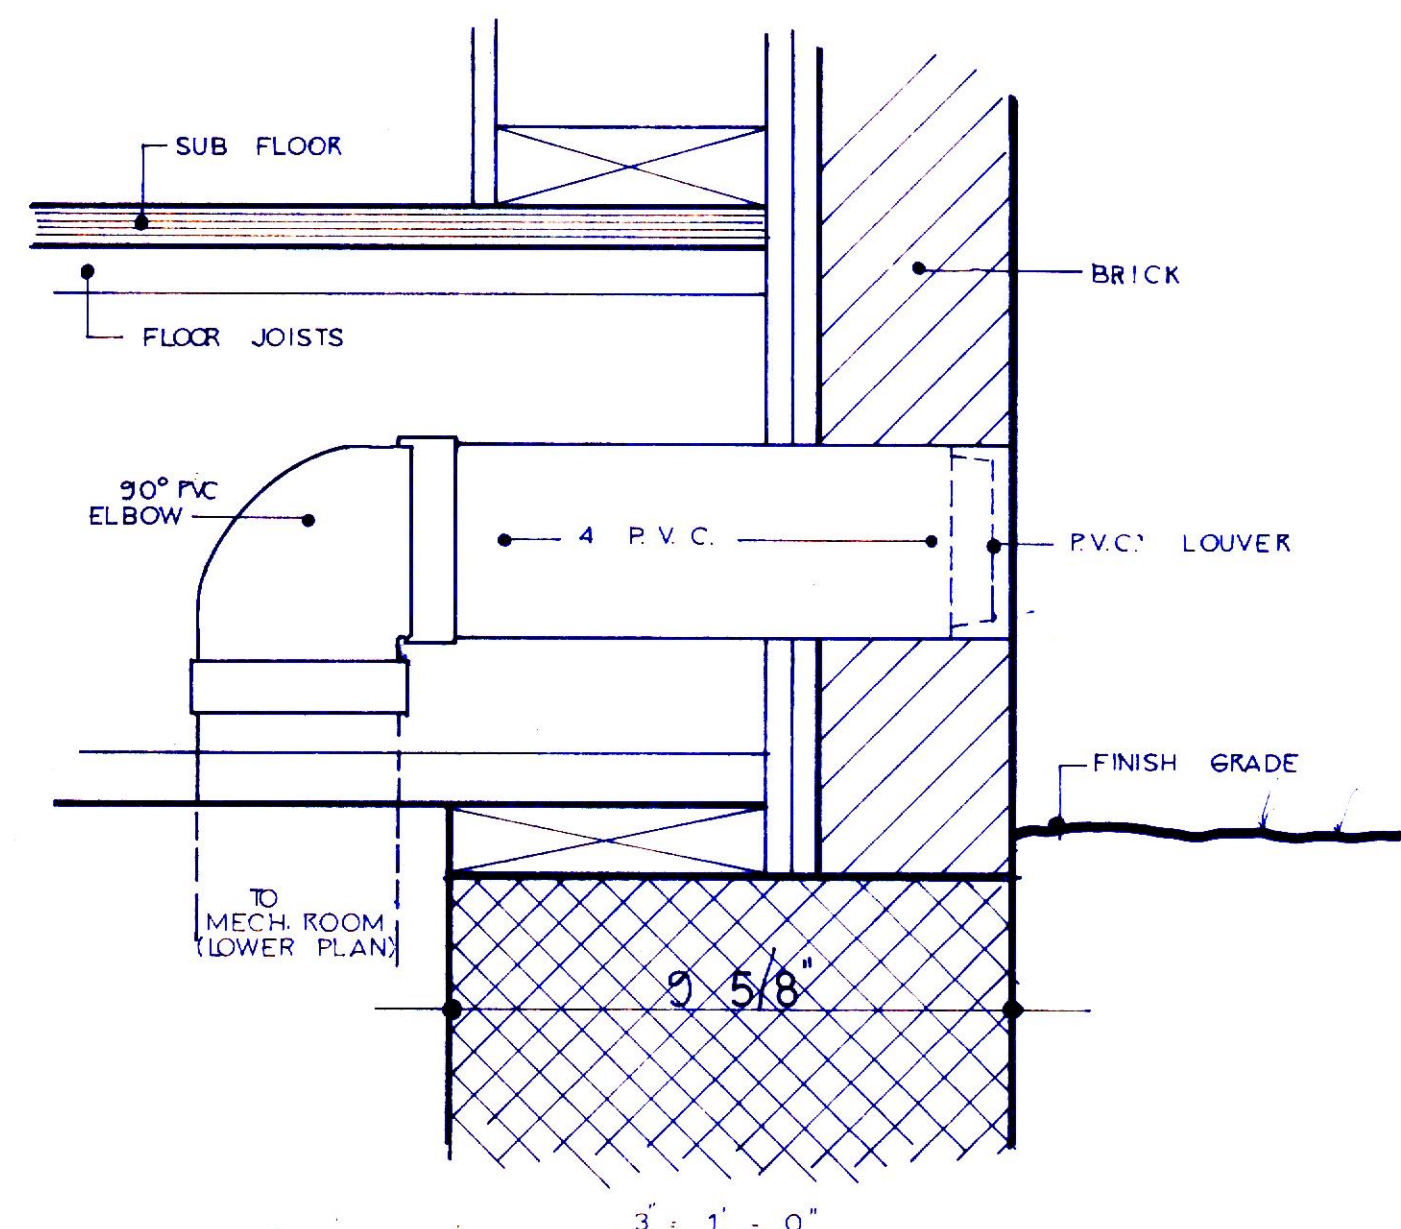

3' - 1" - 0"

OFFICE of JOHN N. PORTS 848 Colonial Avenue YORK, PENNSYLVANIA 17403 (717) 848-2774	
NEW RESIDENCE FOR MR. & MRS. KEITH SHAFFER LOT 23, HERITAGE HILLS, YORK, PA.	
SCALE: 3/8" = 1' - 0"	APPROVED BY: J.N.P.
DATE: 3-16-95	B.D.P.
SECTIONS & DETAILS	
DRAWING NUMBER A-9	