


NOTE PROTECT WINDOWS AND WINDOW TRIM FROM CONSTRUCTION STAINS (TRIM TO BE STAINED)

SEE ROOM FINISH SCHEDULE FOR CASING TYPE


DETAIL ③
3'-1'-0"

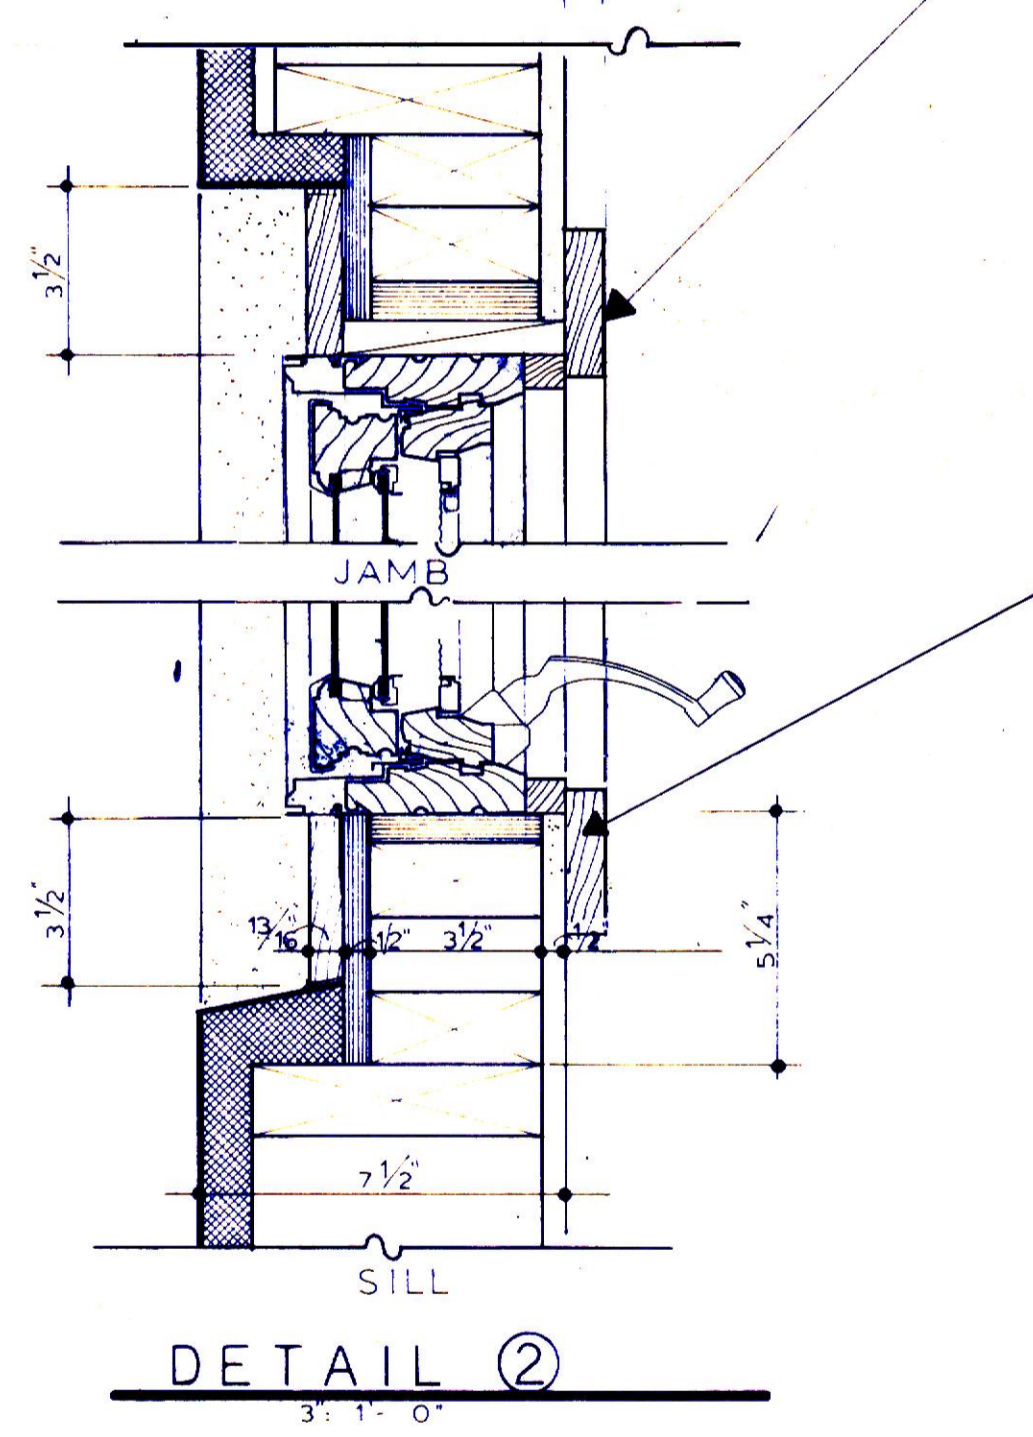

DETAIL ②
3'-1'-0"

BASE

CASING

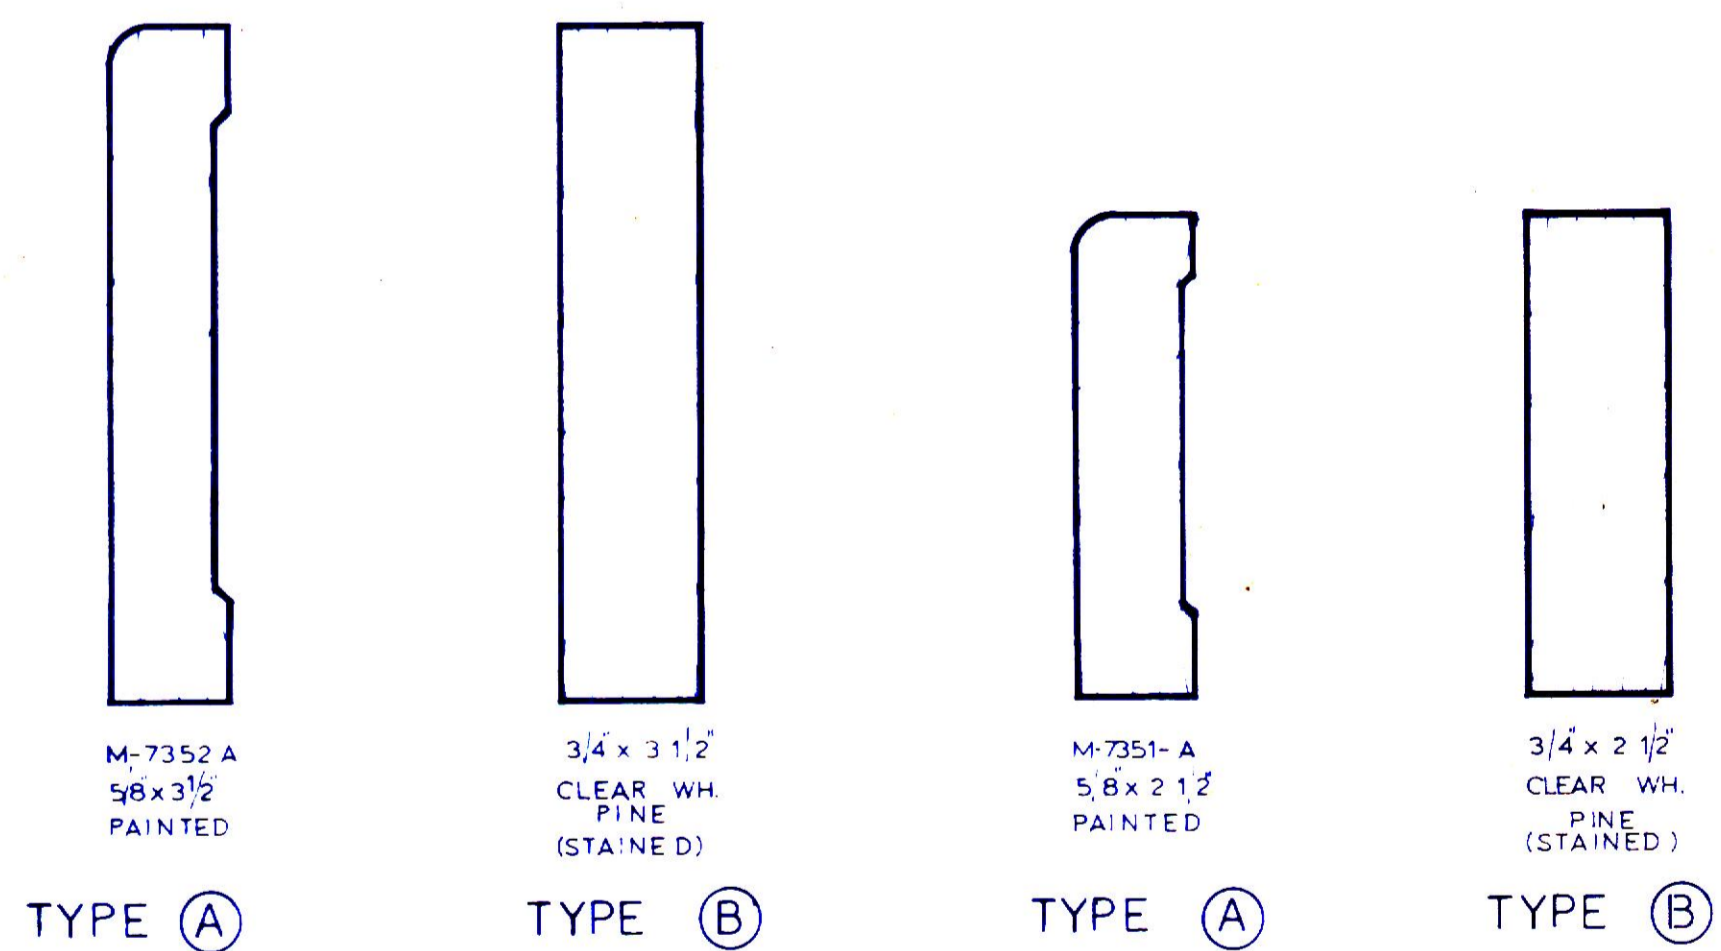

M-7352 A
5/8 x 3 1/2
PAINTED

3/4 x 3 1/2
CLEAR WH.
PINE
(STAINED)

M-7351-A
5/8 x 2 1/2
PAINTED

3/4 x 2 1/2
CLEAR WH.
PINE
(STAINED)


TYPE (A)

TYPE (B)

TYPE (A)

TYPE (B)

FULL SIZE TRIM DETAIL

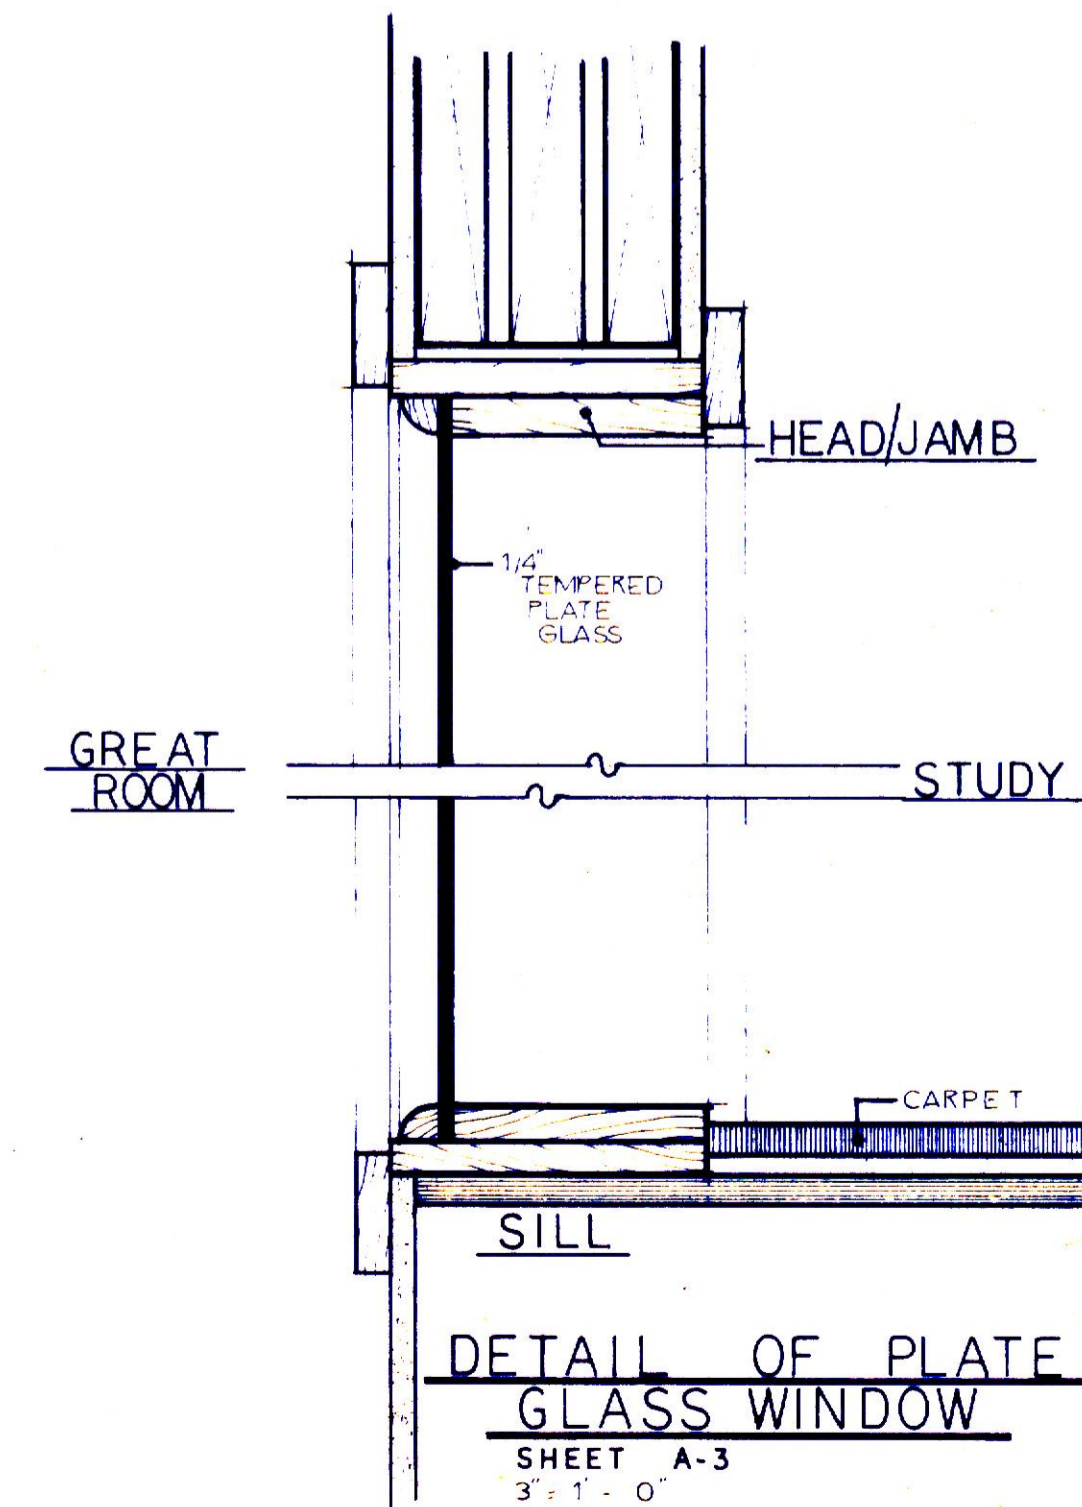

DETAIL OF PLATE
GLASS WINDOW
SHEET A-3
3'-1'-0"

REVISED PRINT
REPLACE ALL PRINTS OF PREVIOUS ISSUES

REVISED 3-27-95		OFFICE of JOHN N. PORTS 646 Colonial Avenue YORK, PENNSYLVANIA 17403 (717) 848-2774	
NEW RESIDENCE FOR MR. & MRS. KEITH SHAFFER LOT 23, HERITAGE HILLS			
SCALE: 3'-1'-0"	APPROVED BY:	DRAWN BY:	
DATE: 3-16-95		JNF BCP	
CORNICE DETAILS, TRIM DETAIL			
DRAWING NUMBER A-8			