


F.S.D. RETURN ELEV. & SECTION

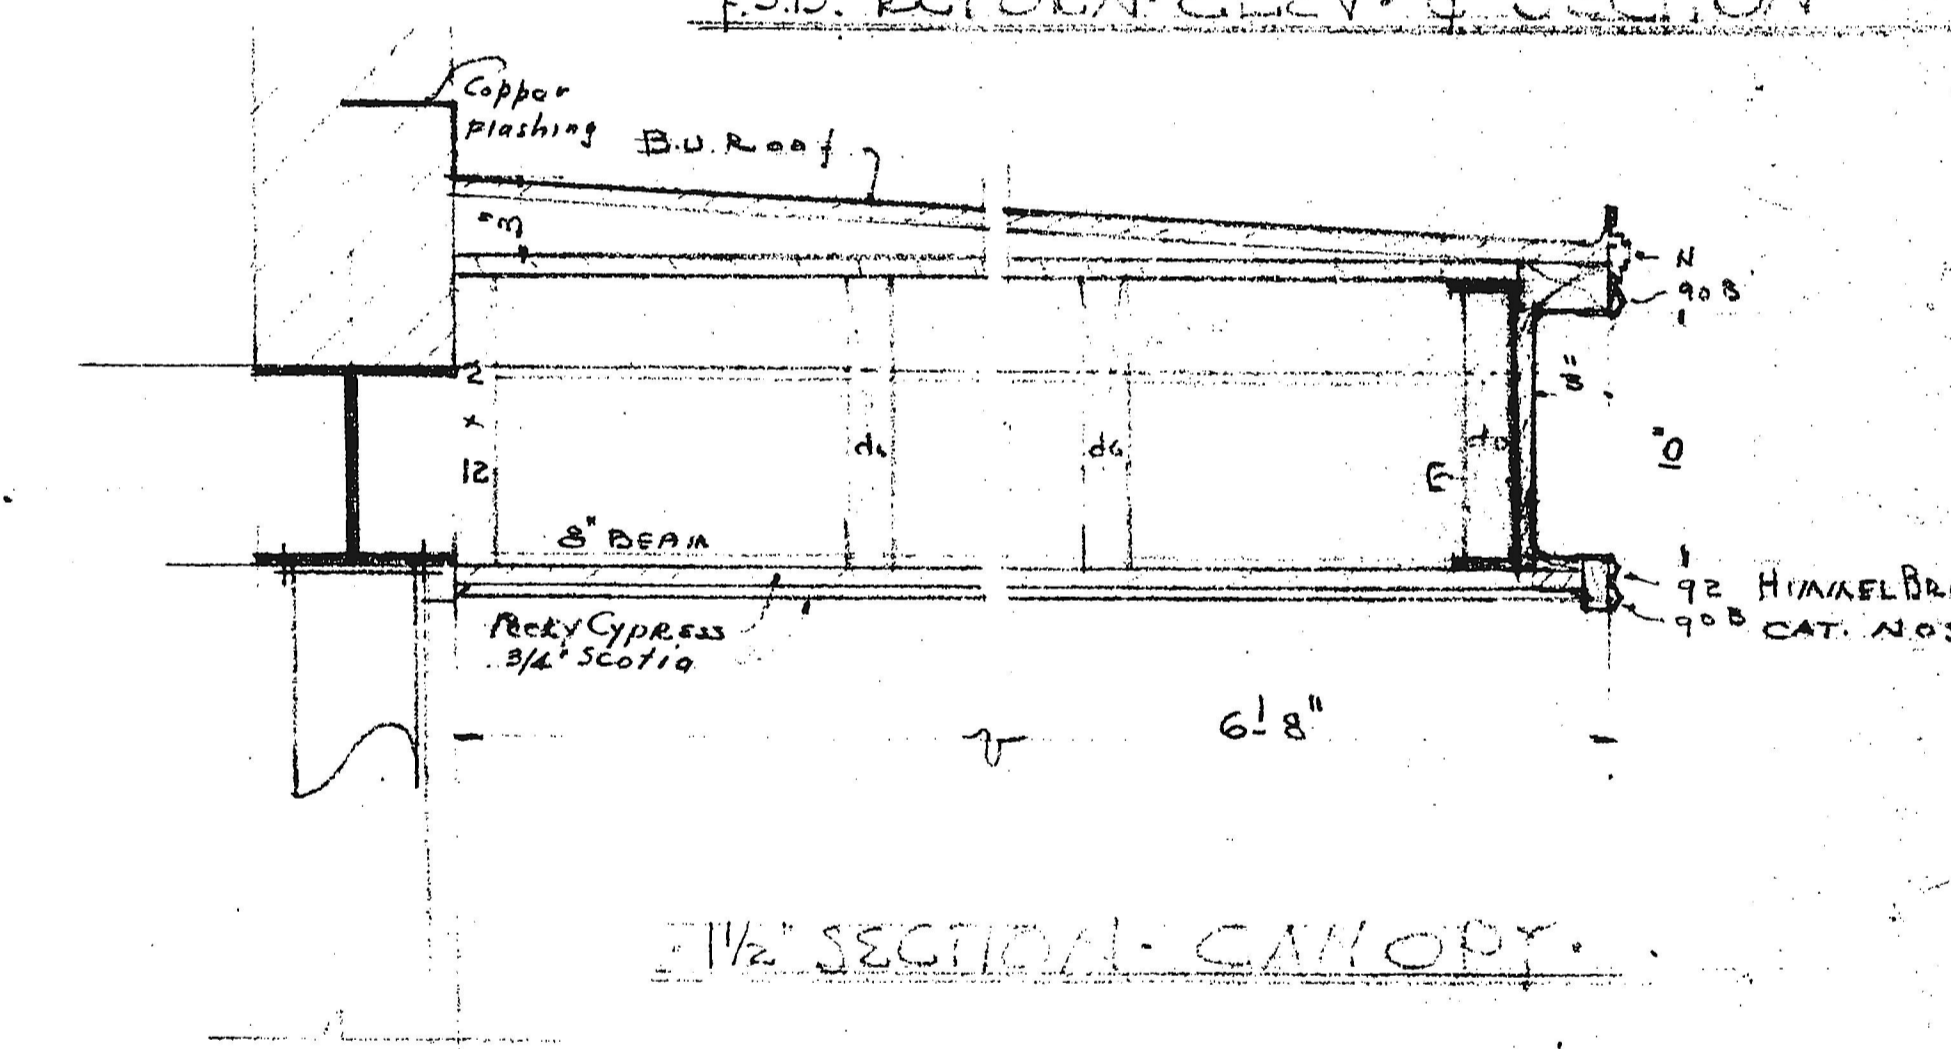

1 1/2 SECTION - CHIMNEY

ROOF PLAN - EXISTING BUILDING

ELEVATION - REAR - BOILER ROOM & CALAS. ROOM

PROPOSED STORE FOR 'CARTER'S FURNITURE' YORK ROAD TOWSON MARYLAND

REV. 12-1-50
 No. 142 1101
 Date Aug 26 51
 Sheet 6 of 7