
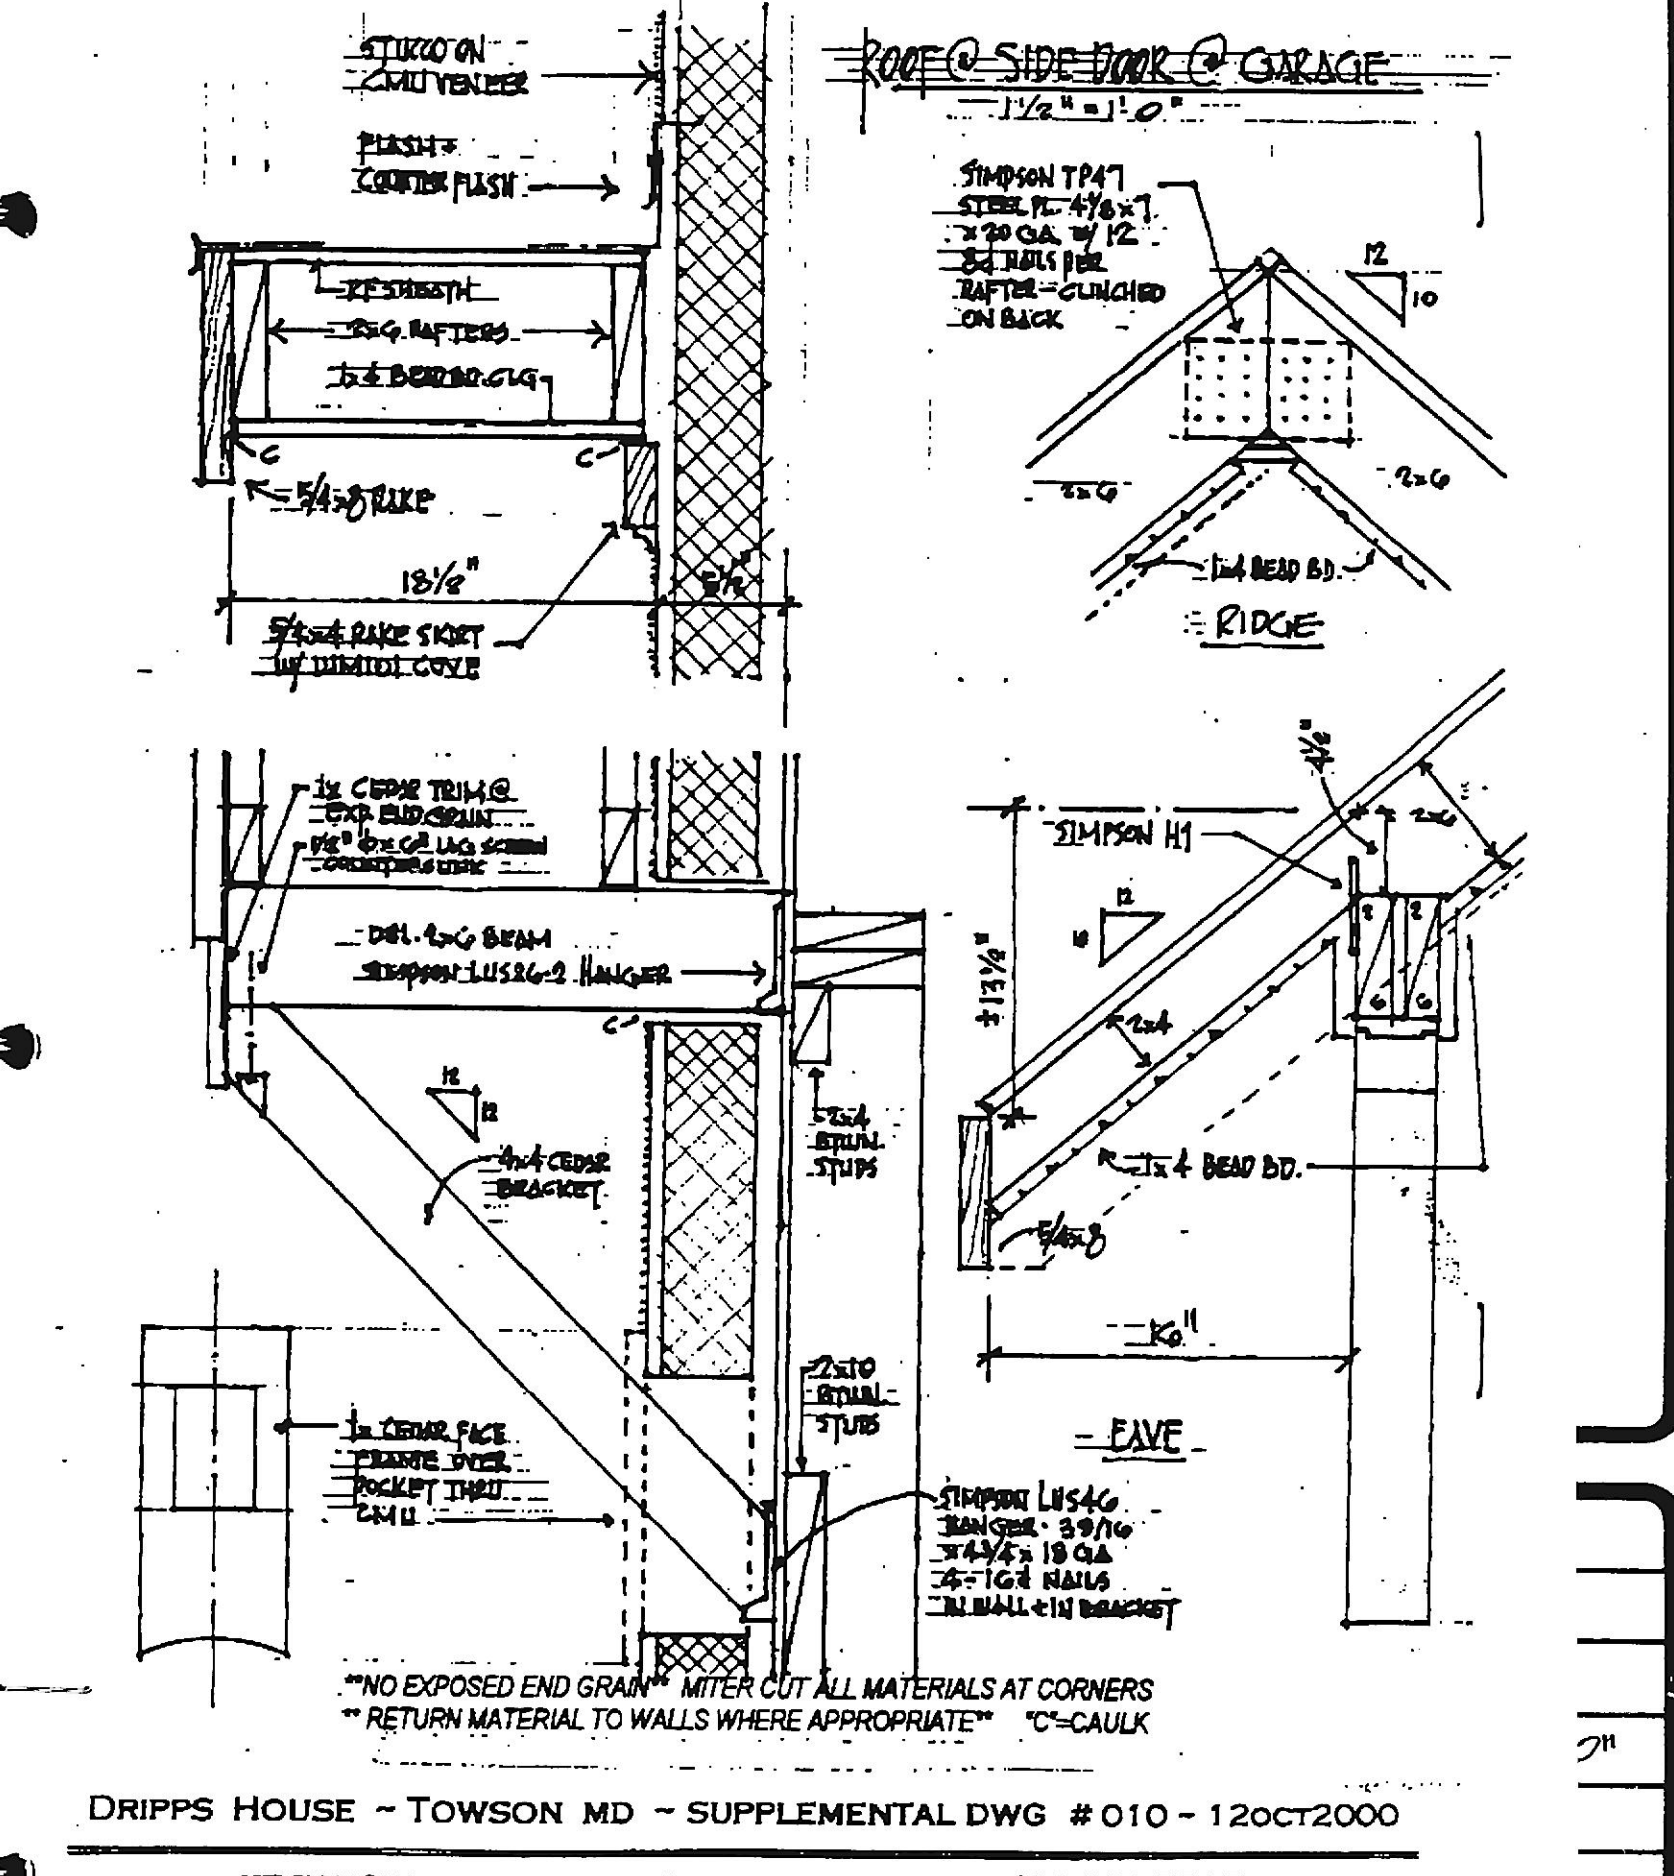
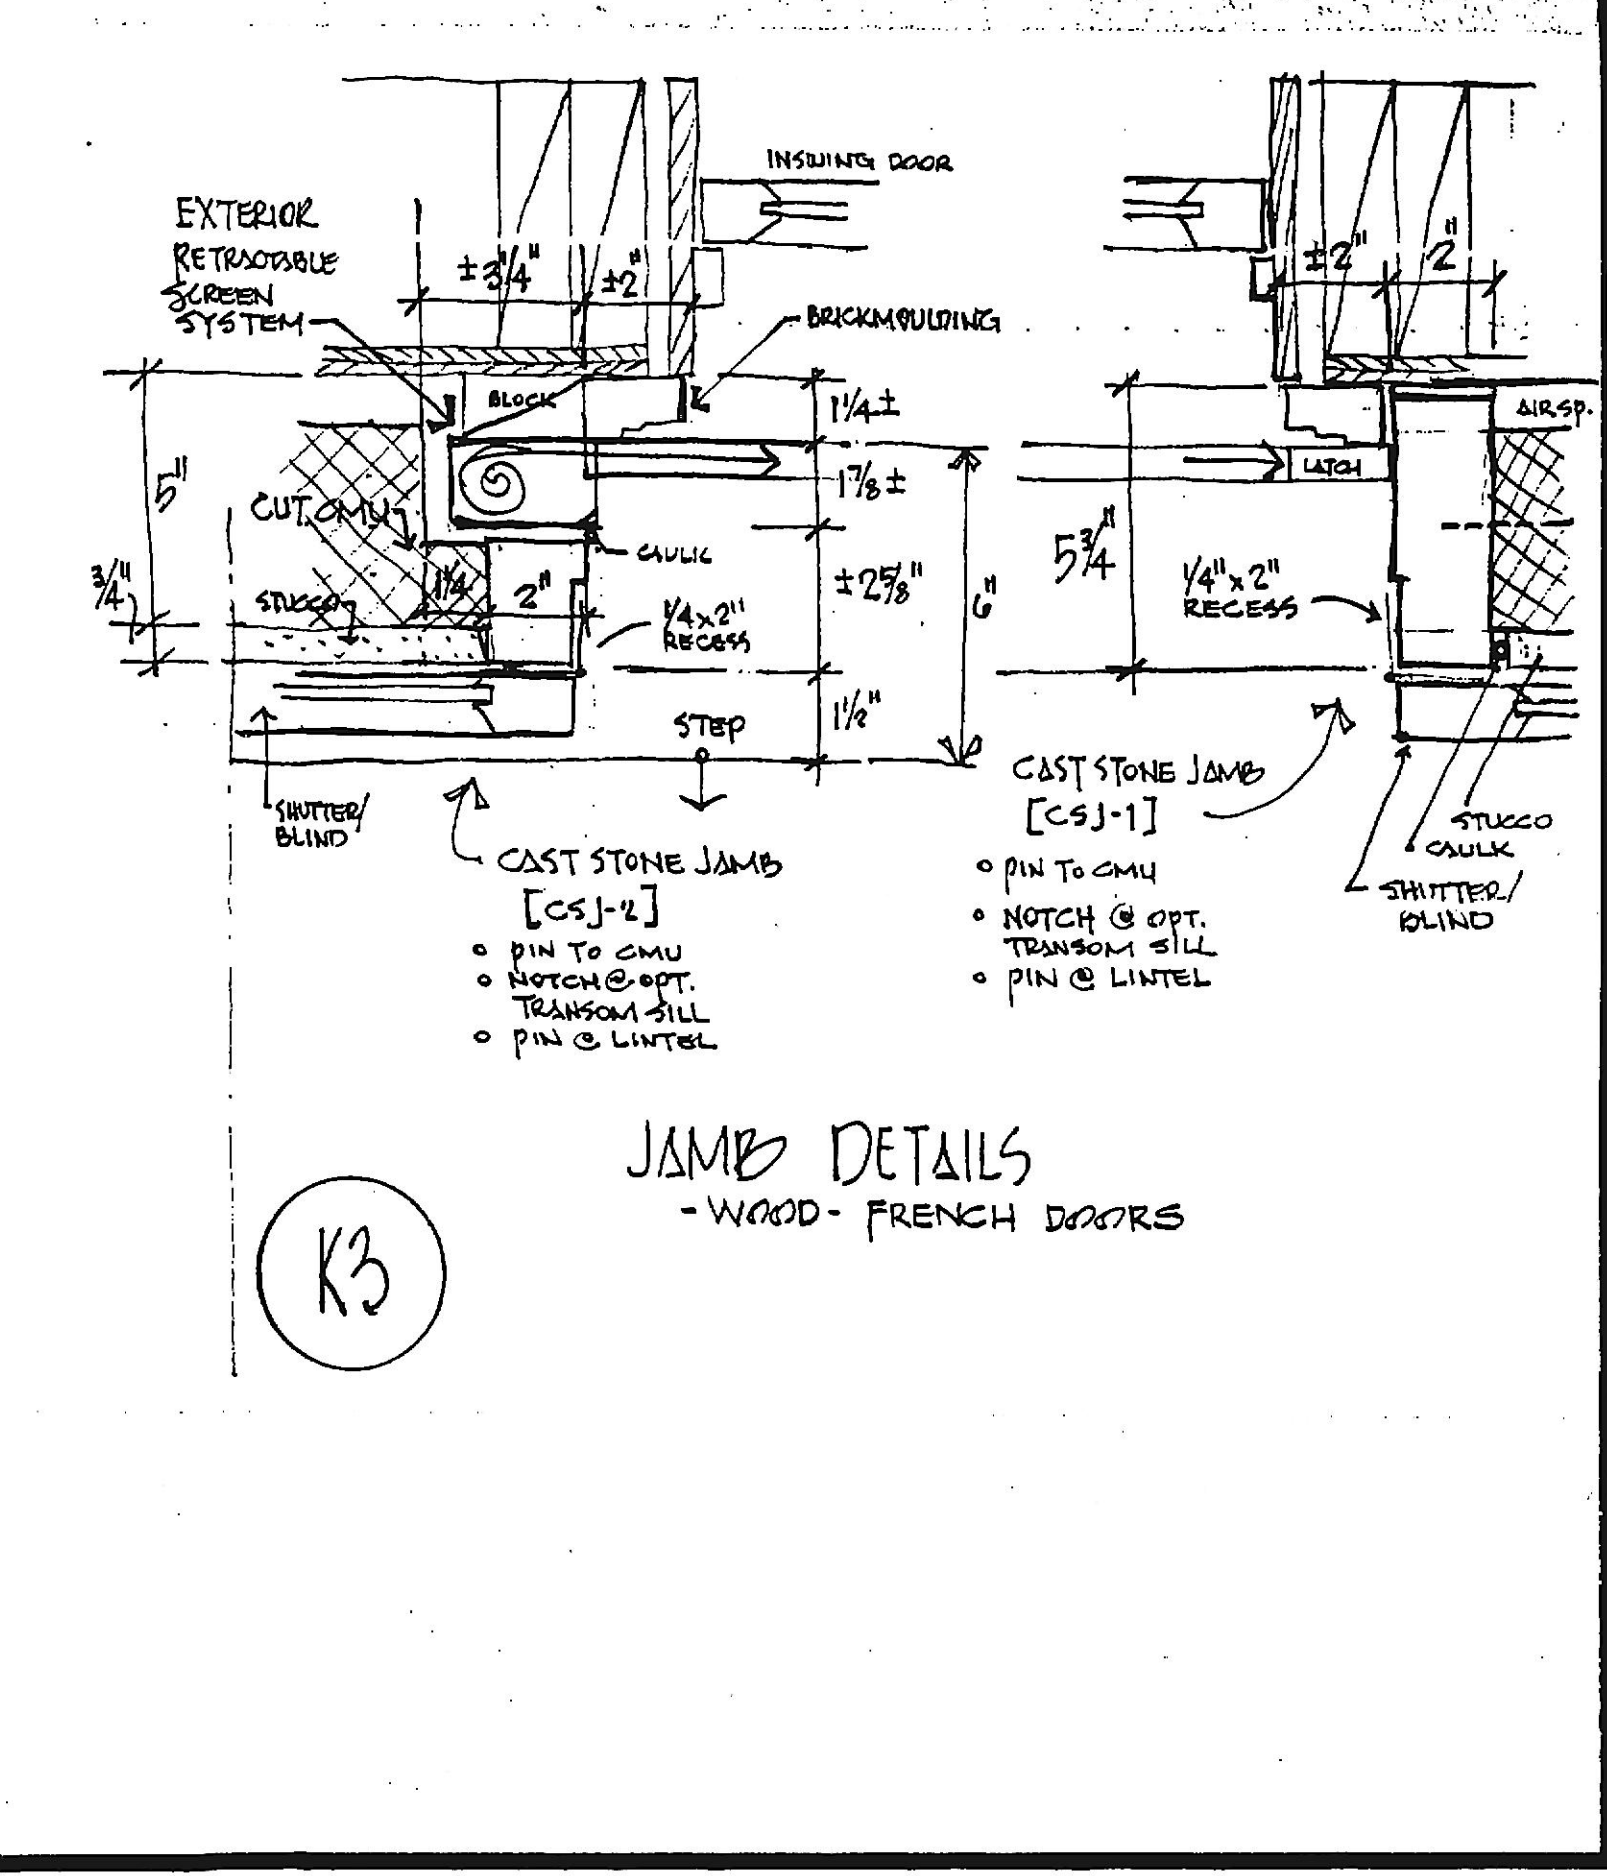
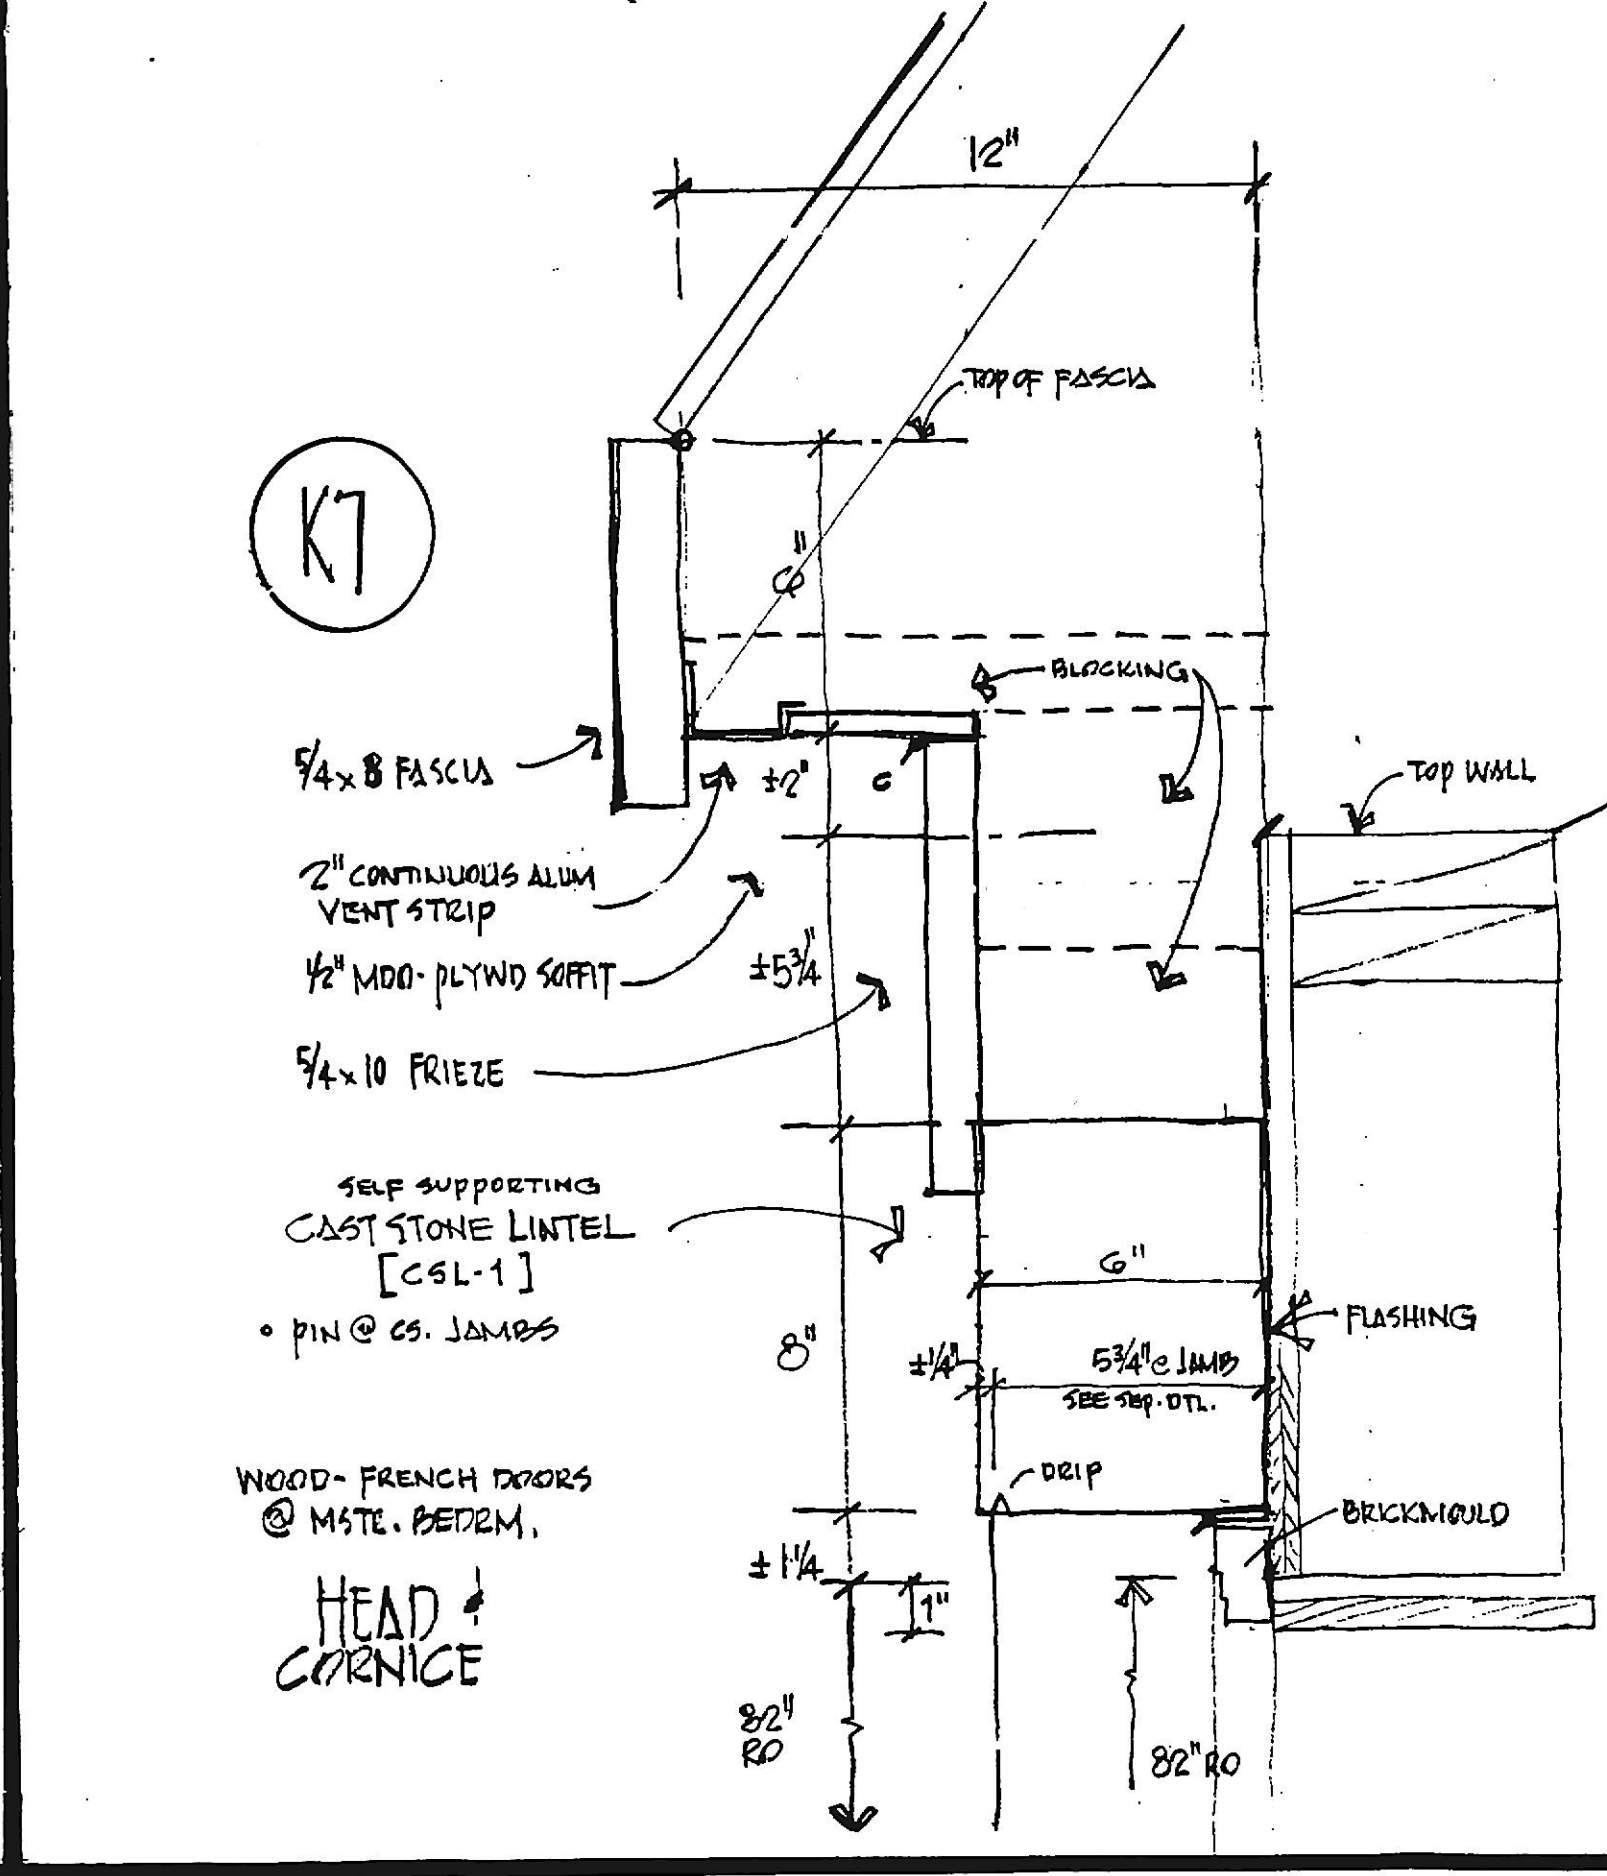
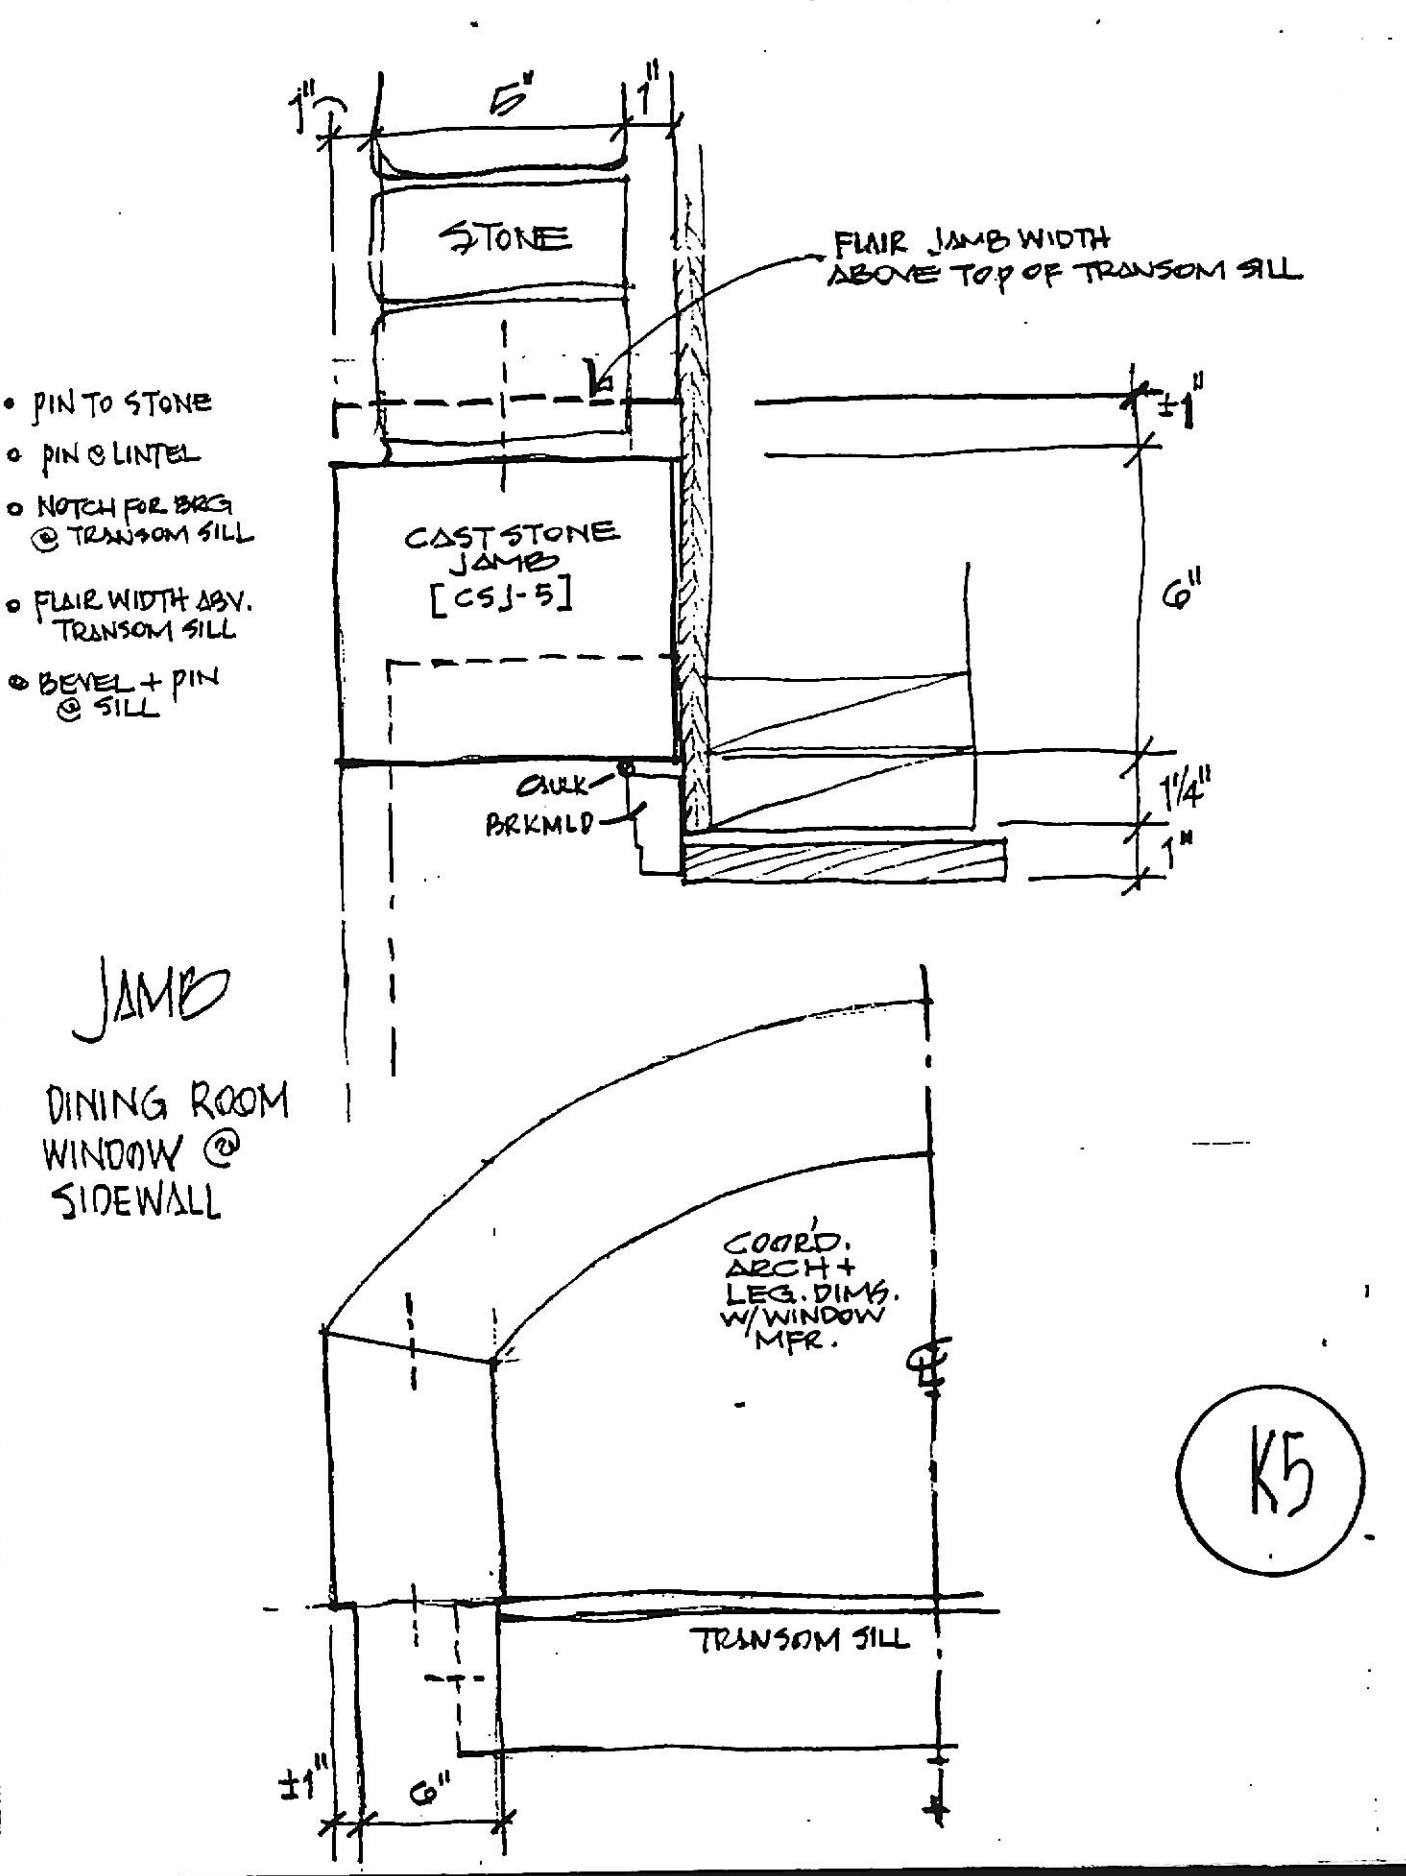
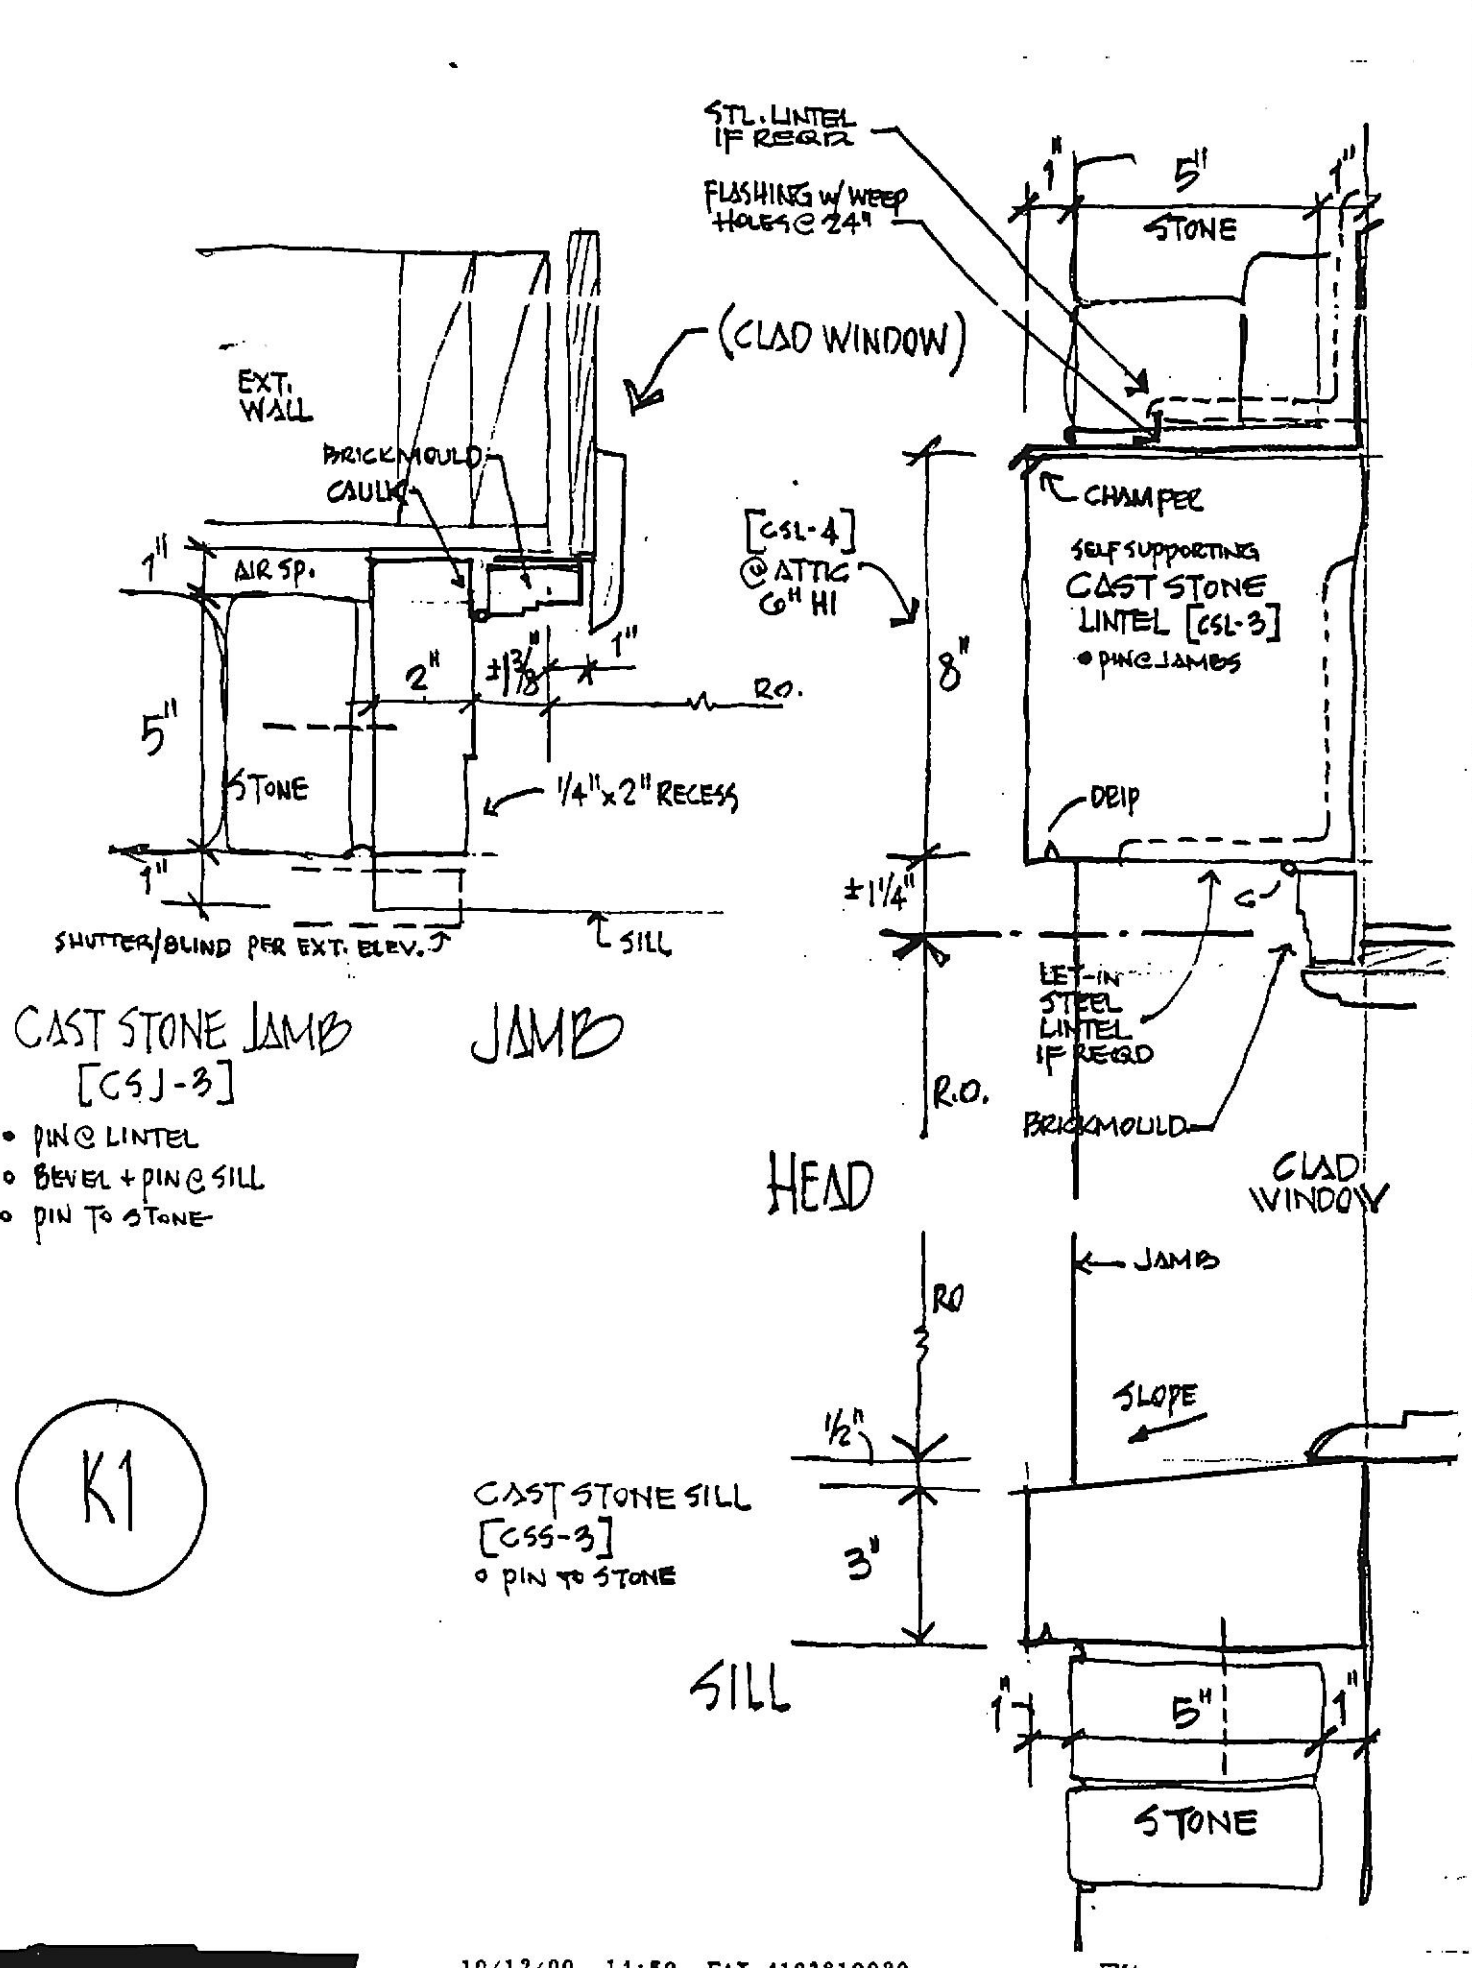
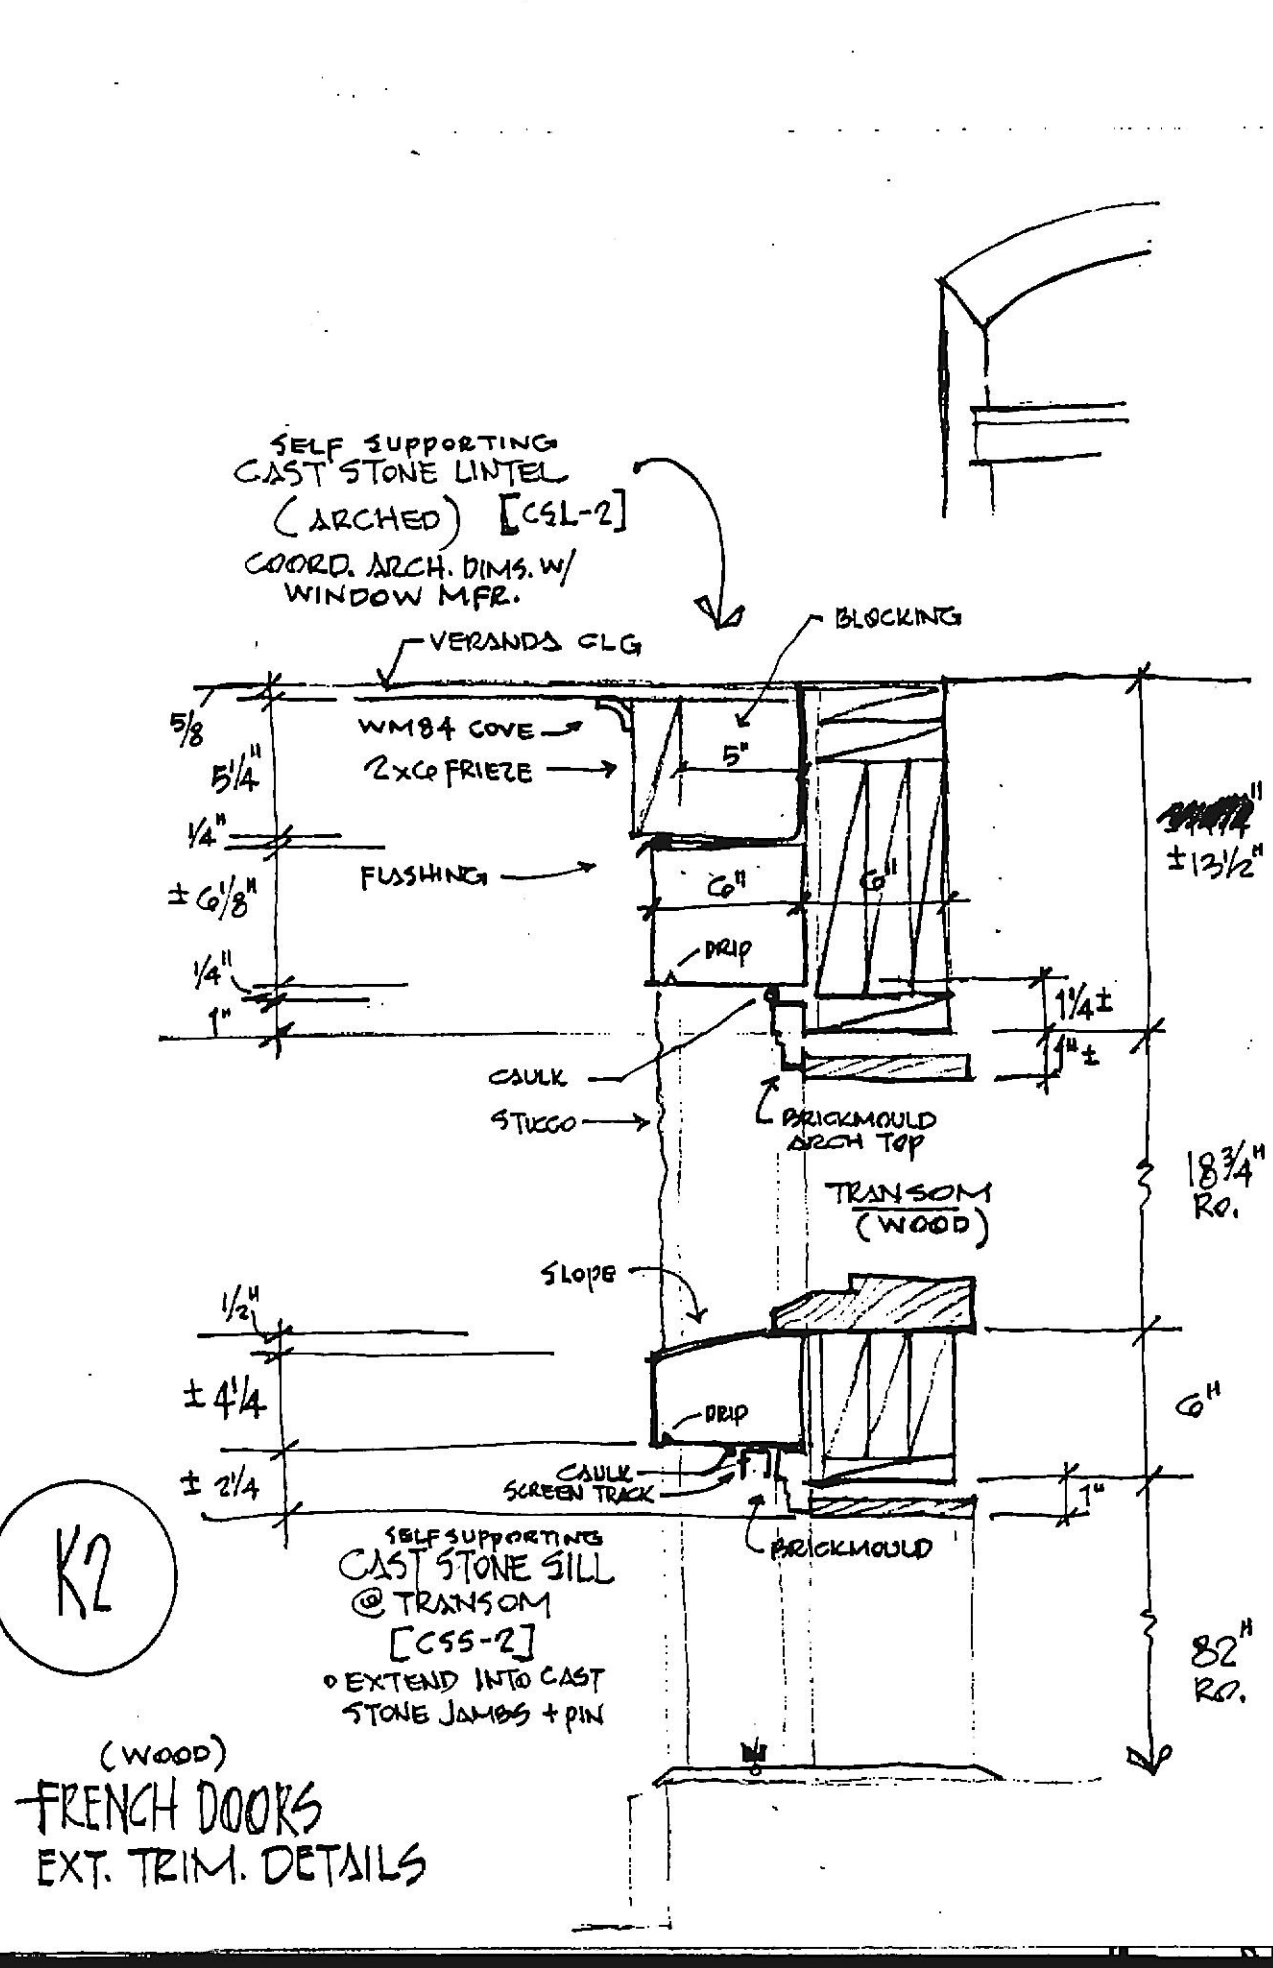
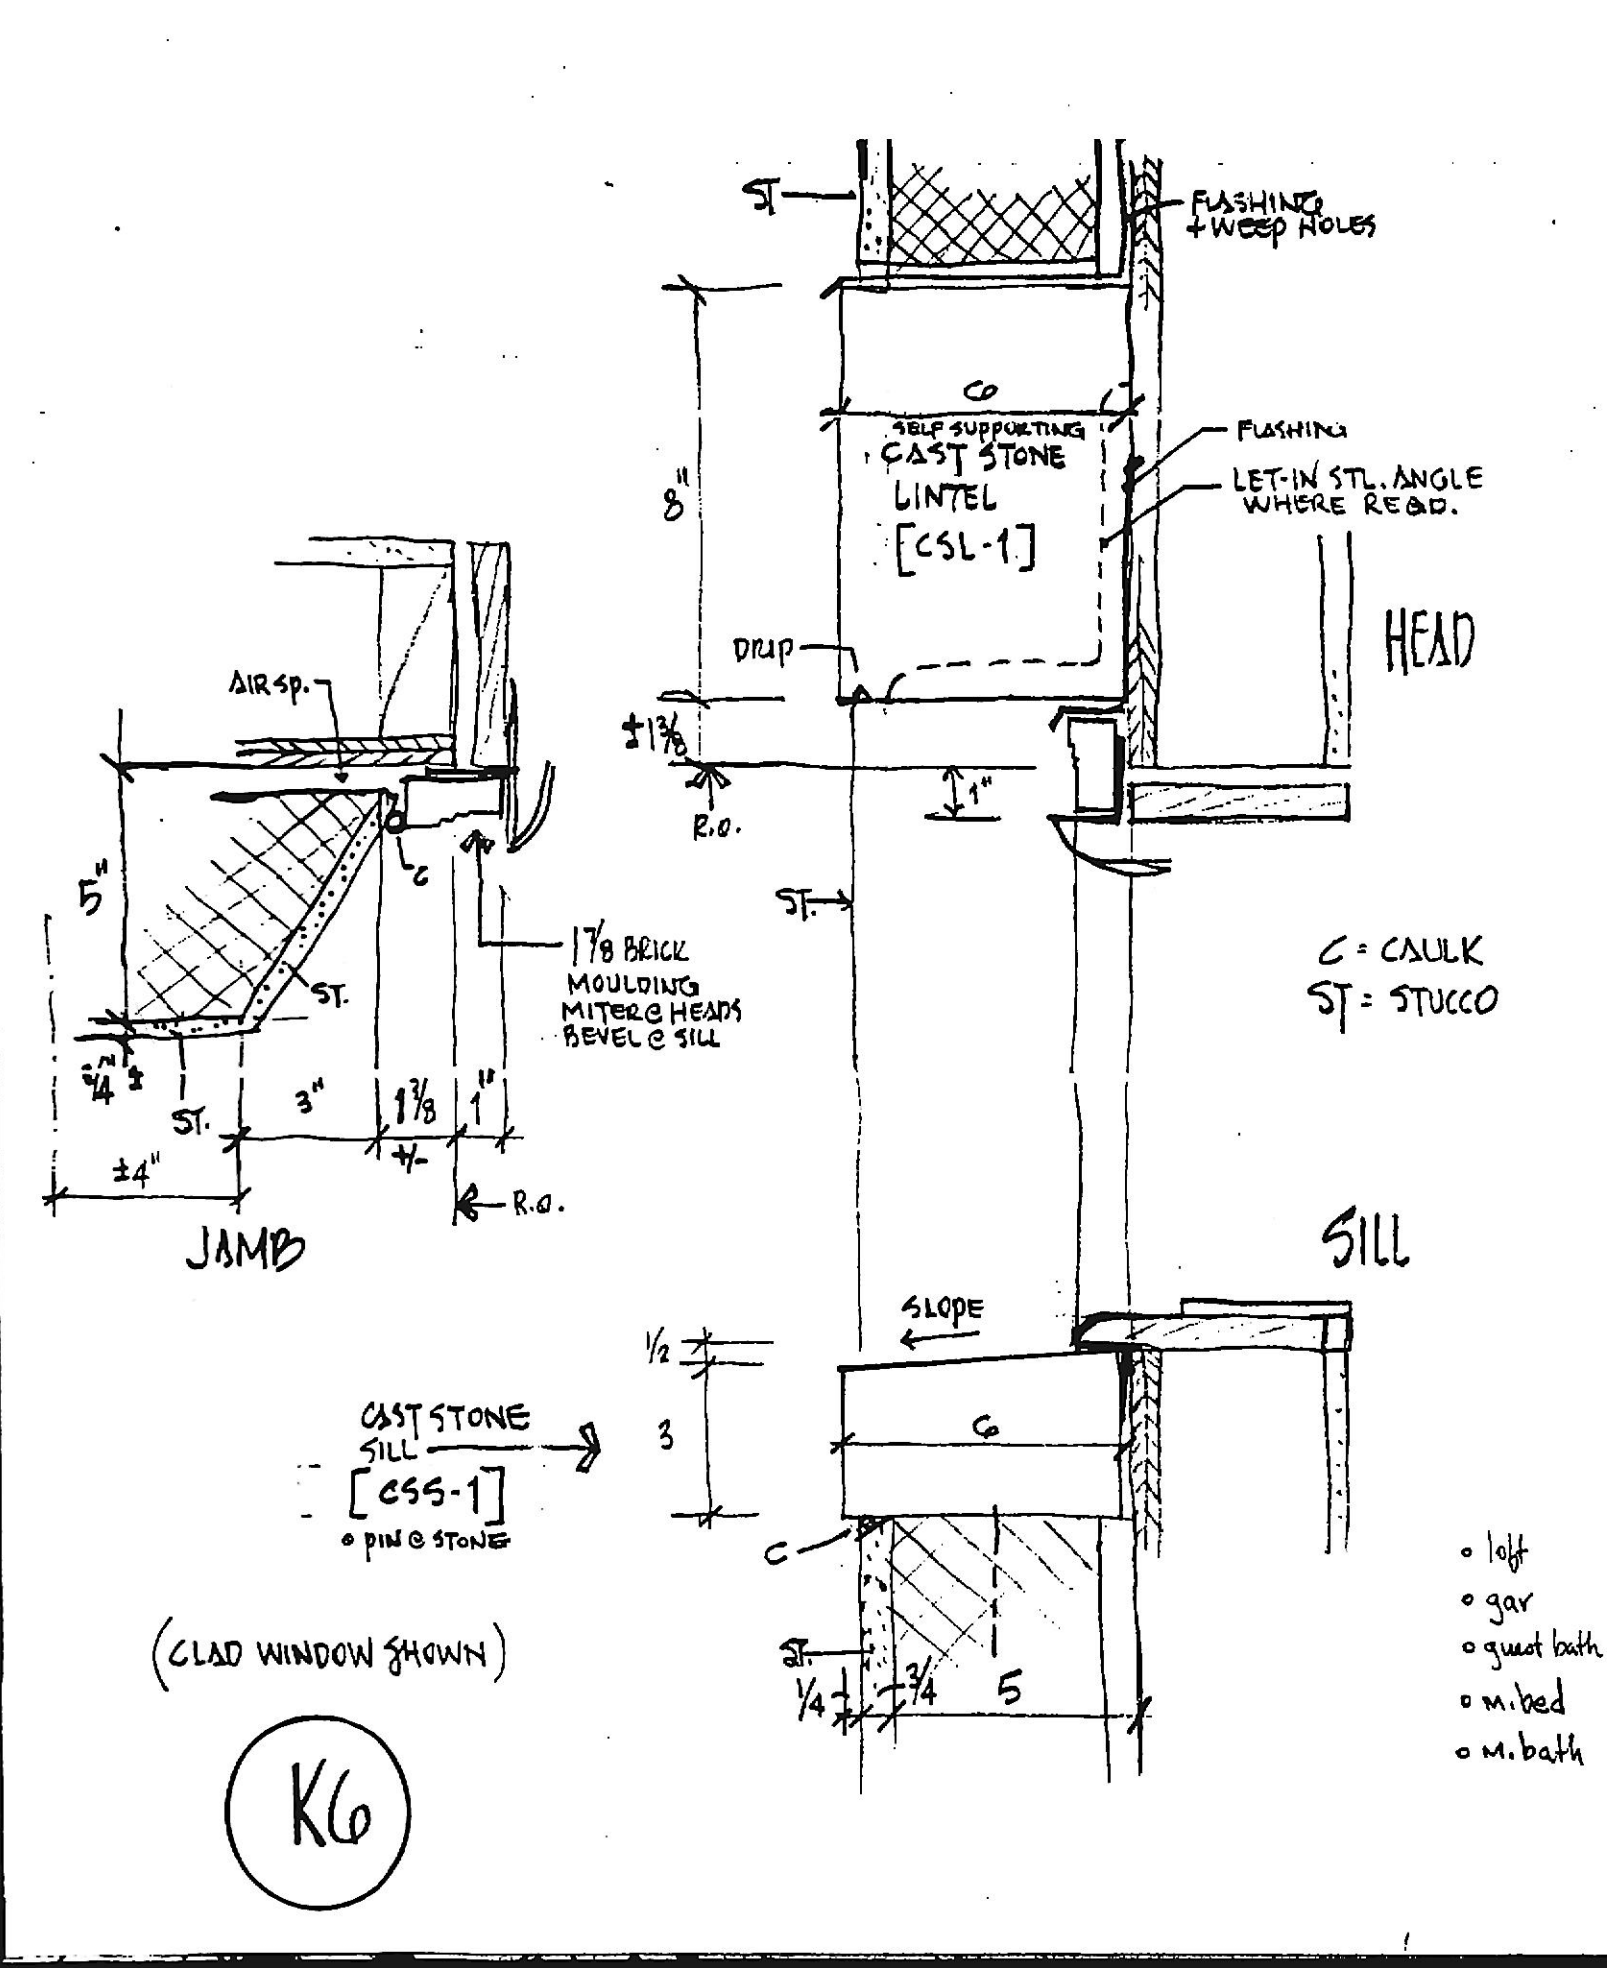


DATES	
07 NOV 2000	

KMA - KEVIN MCKENNA ARCHITECTS  
 .PO BOX 722 COLUMBIA MD 21045.  
 TEL 410.381.5817 FAX 410.381.0929  
 WWW.KEVINMCKENNA-ARCHITECT.COM

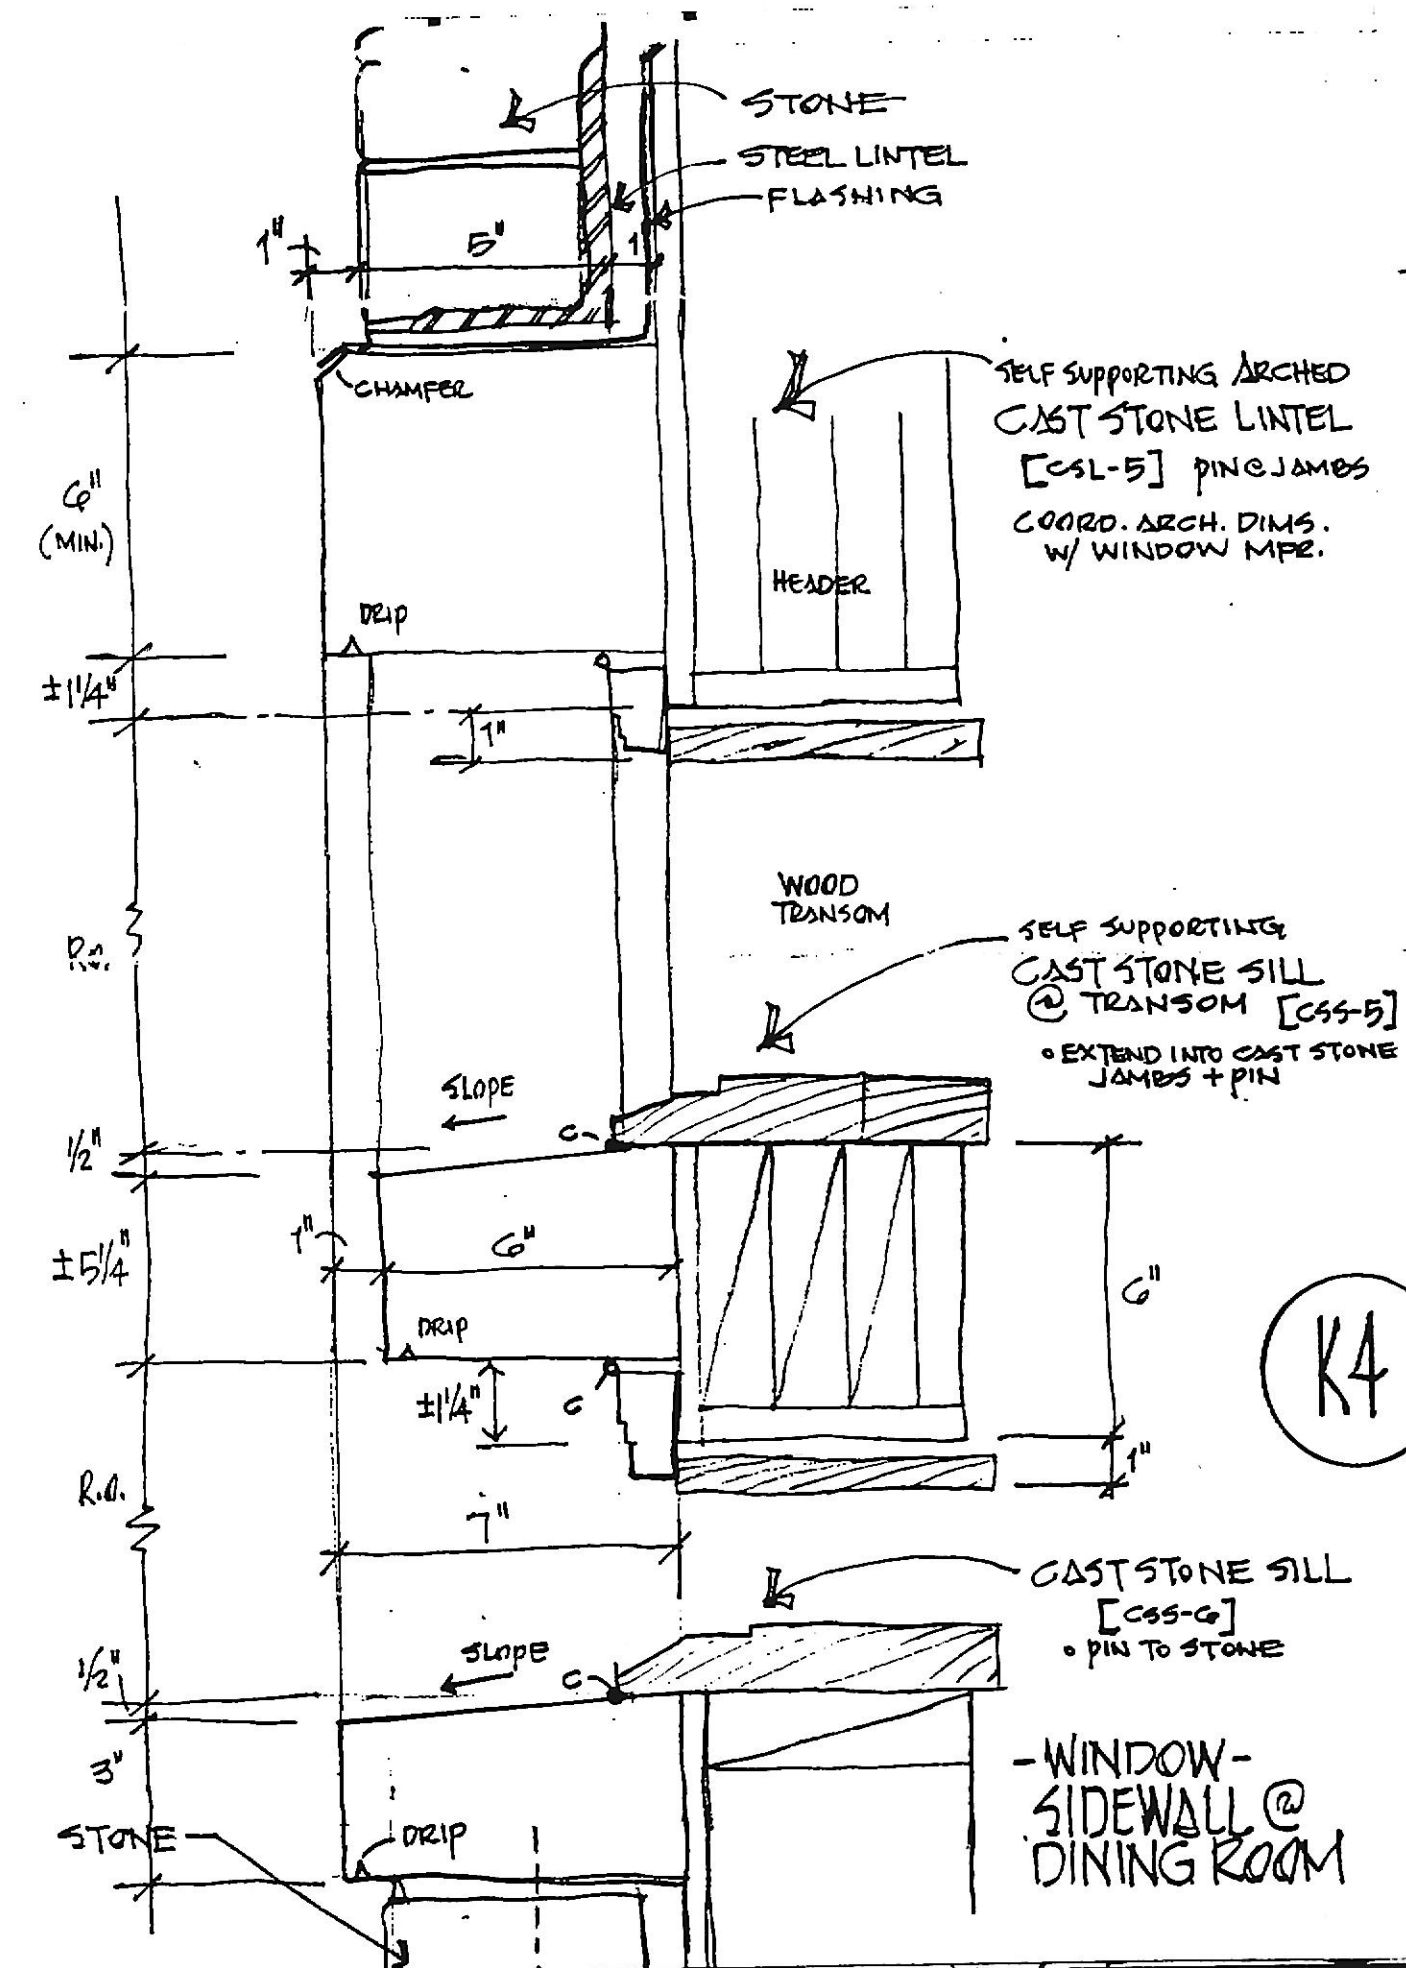

**EXTERIOR DETAIL**  
 SEE NOTES ON SHEET SIX

DRIPPS HOUSE - TOWSON MD - SUPPLEMENTAL DWG # 010 - 12oct2000  
 KEVIN MCKENNA - ARCHITECT - COLUMBIA MD - 410.381.5817

DATE PLOTTED: 10/12/00 14:50 FAX 4103810929 KMA