


# DOOR SCHEDULE - 3/8" = 1'-0"

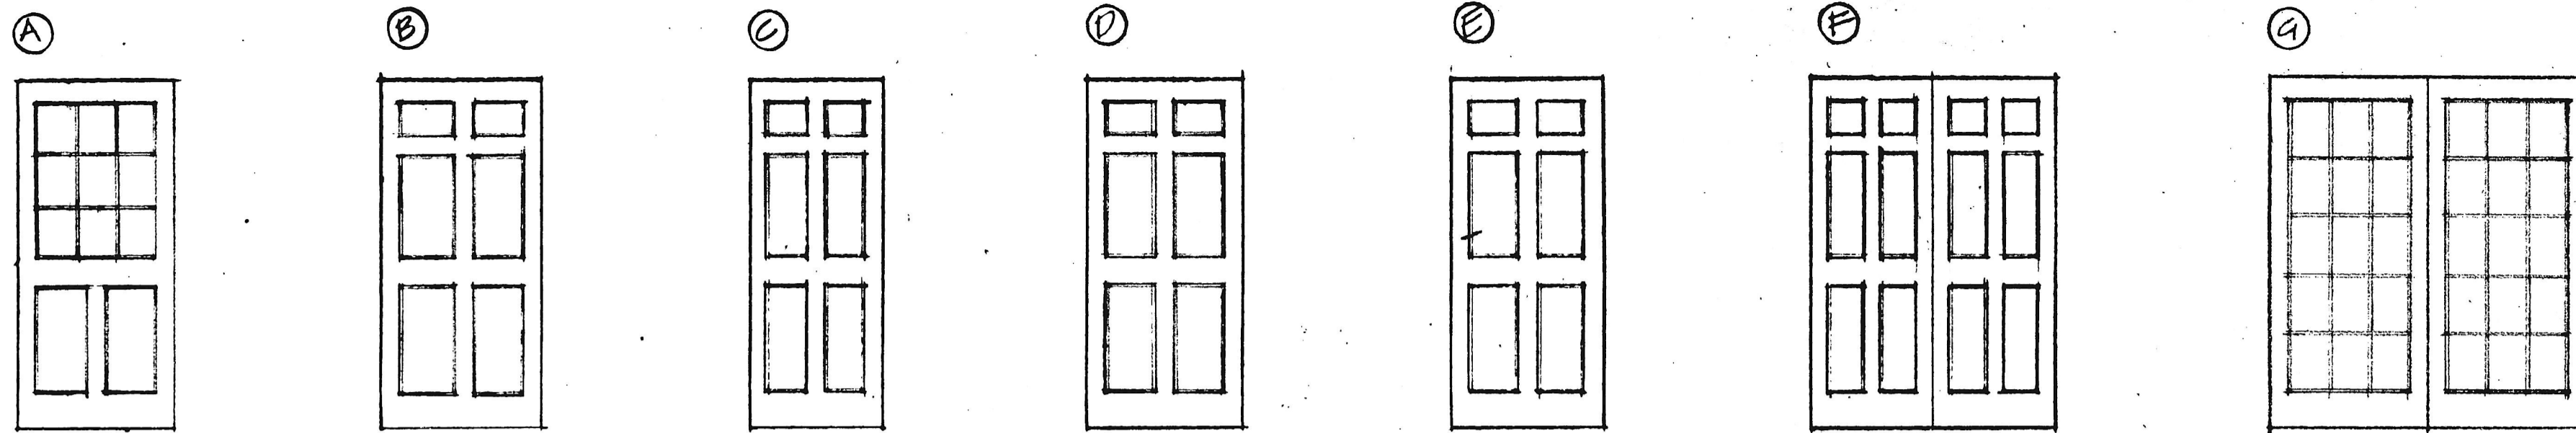

MORGAN  
M-3984  
3'-0" x 6'-8"  
1-3/4" WD # INSUL. GL.  
PT.

MORGAN  
M-100  
3'-0" x 6'-8"  
1-3/4" WD. # PT.  
1-HR. FIRE RATED  
1/2 ASSEMBLY

MORGAN  
G-PANEL  
2'-6" x 6'-8"  
HOLLOW CORE  
PT.

MORGAN  
M-100  
3'-0" x 6'-8"  
1-3/4" WD.  
PT.


MORGAN  
M-1051  
3'-0" x 6'-8"  
1-3/8" WD.  
PT.

MORGAN  
M-1051  
2 - 2'-4" x 6'-8"  
1-3/8" WD.  
PT.


MORGAN  
M-5915  
2 - 3'-0" x 6'-8"  
1-3/4" WD. # INSUL. GL.  
PT.

EXIST. STRUCTURE  
BEYOND


## RAILING ALTERNATES 3/4" = 1'-0"

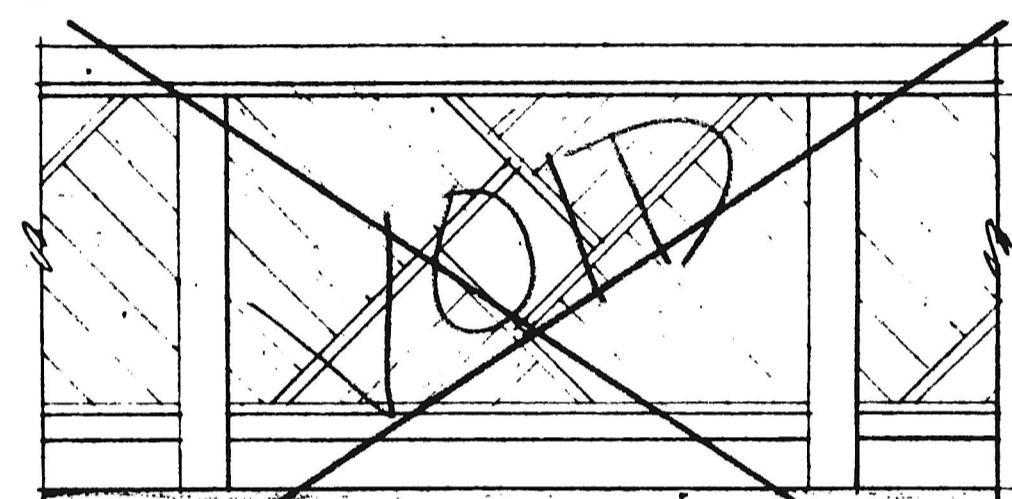


ALTERNATE A

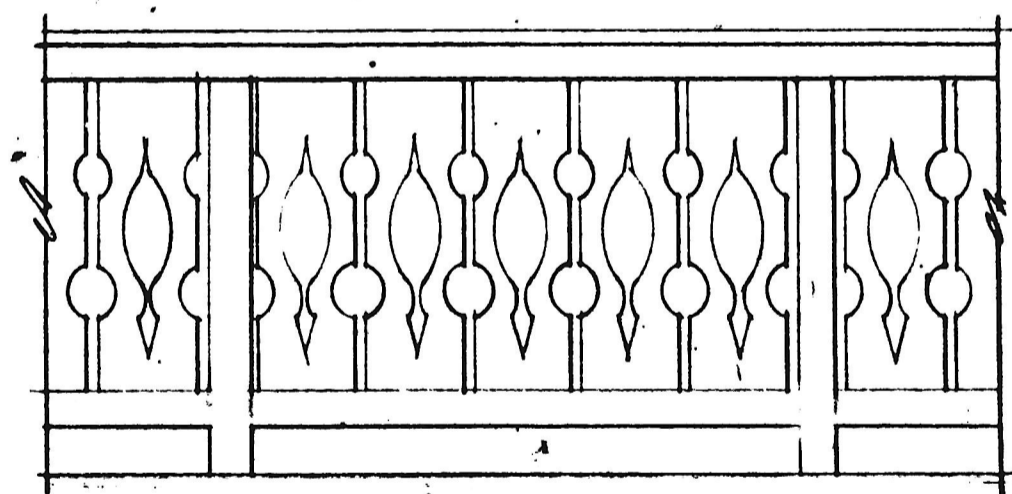

ALTERNATE B

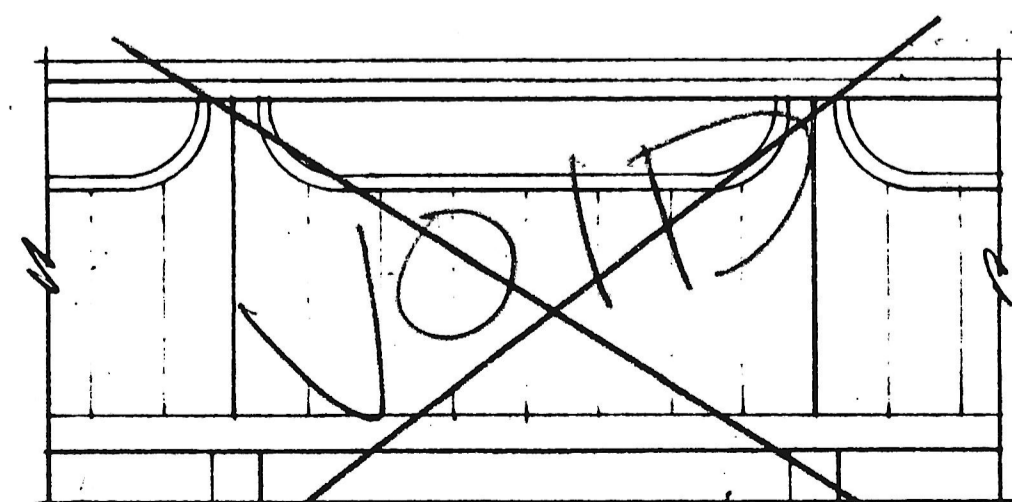

ALTERNATE C

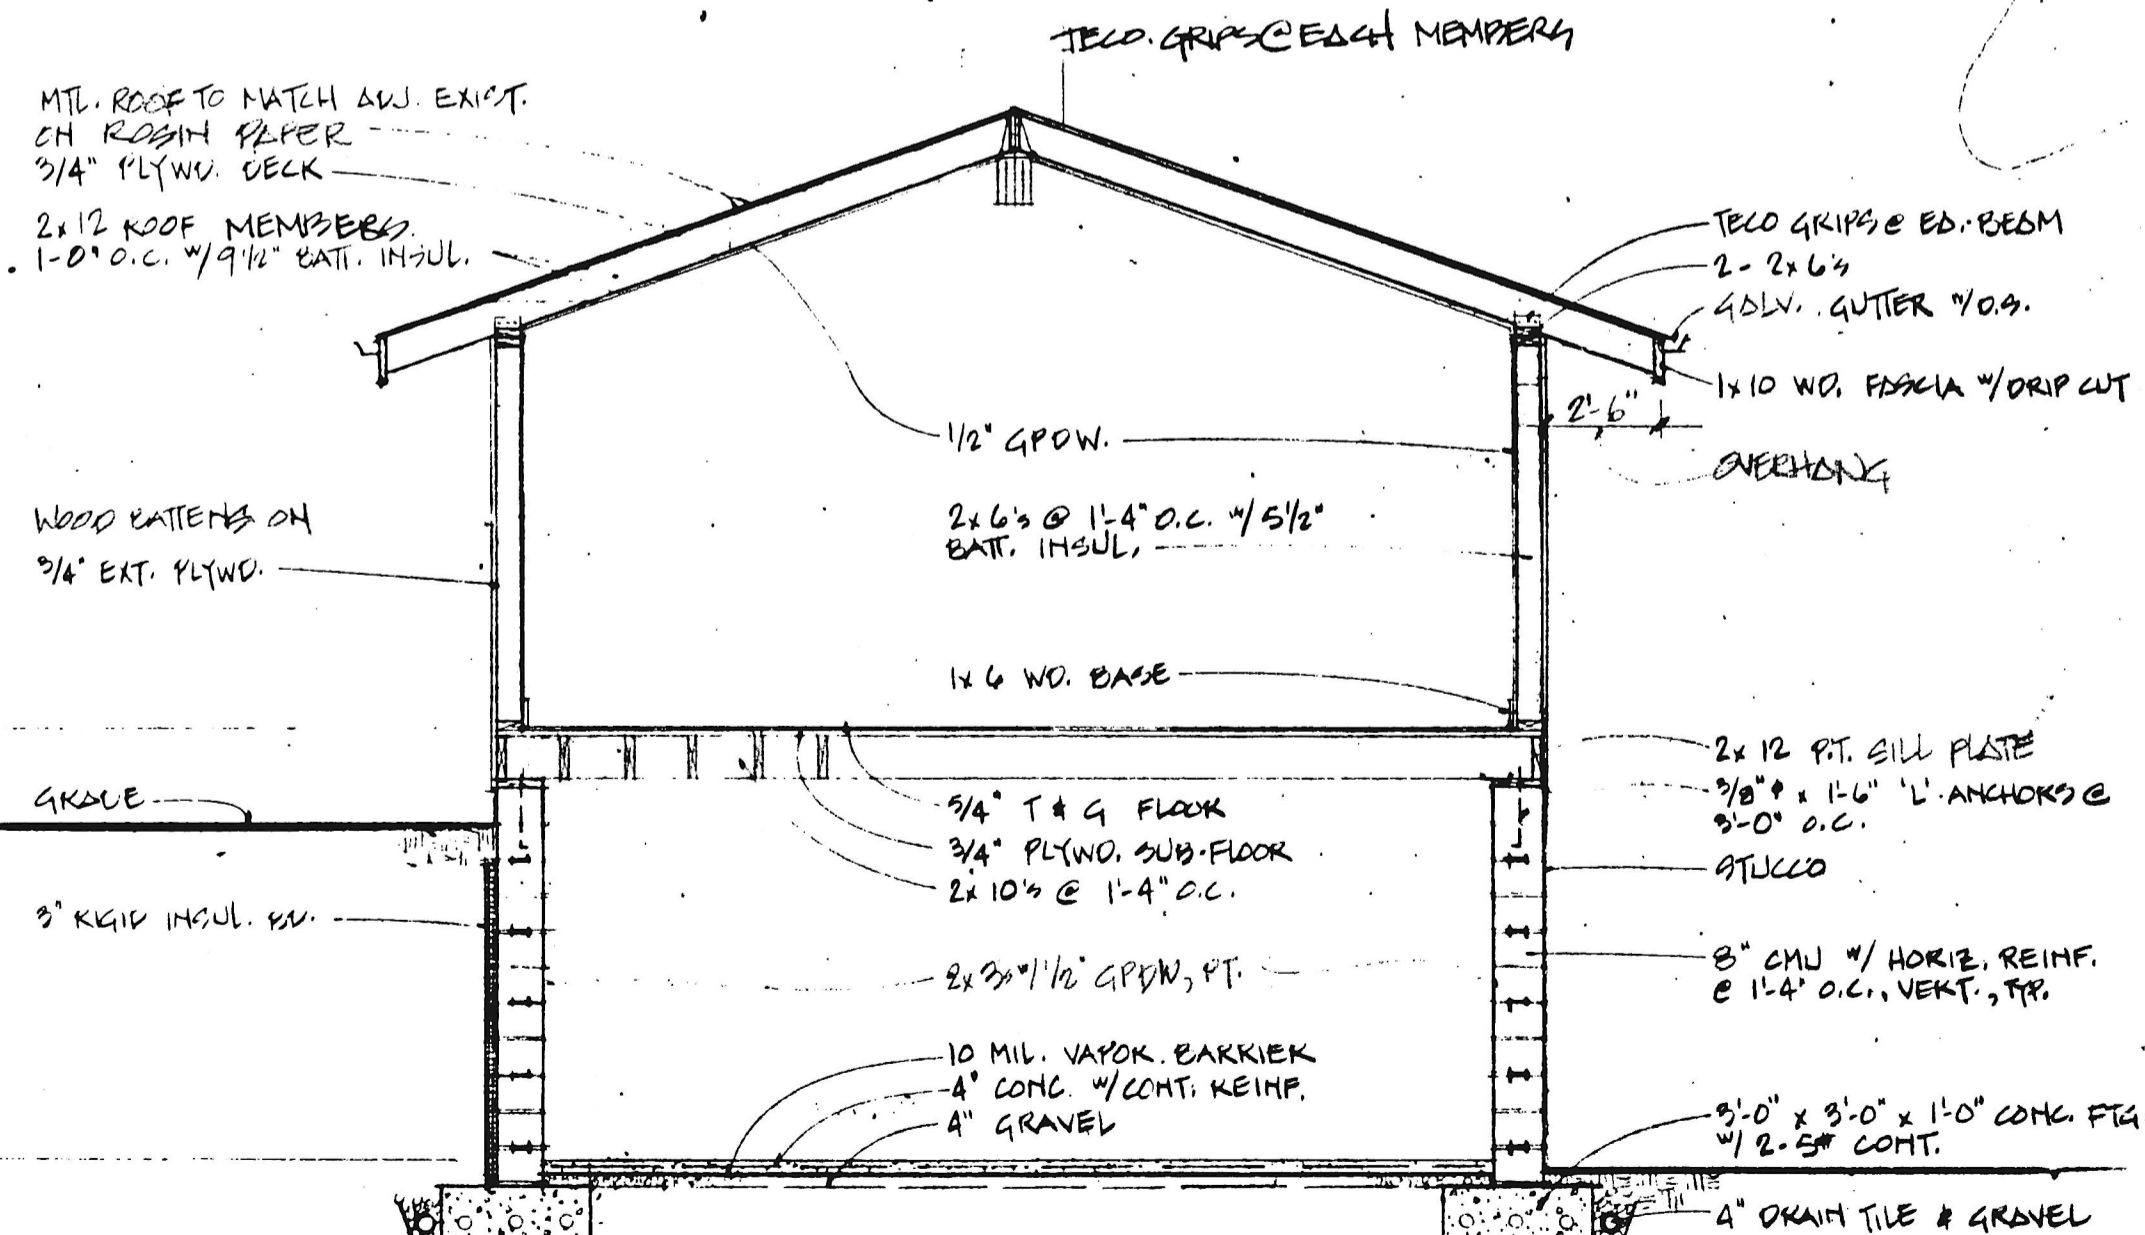


## SECTION 1/4" = 1'-0"

New Addition for  
Drs. Keogh  
5604 Roxbury Pl  
Baltimore, Md

Revision  
BY: [Signature]  
DATE: 5/21

The reproduction or use of drawings and ideas without written consent of the architect is prohibited and any infringement shall be subject to legal action according to copyright regulations.

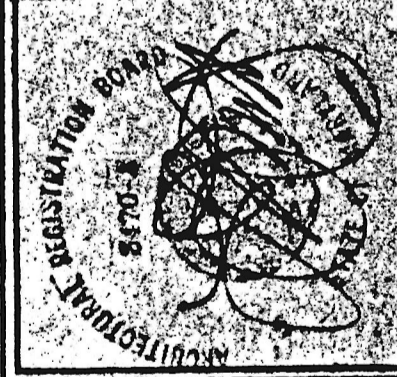

L.J. Link Jr., Inc.  
ARCHITECT  
Rockland Crist Mill  
PO Box 236  
Brooklandville, Md 21022  
301-337-9528

A-9  
Date: 1/13/88