



BATH #1 BATH #2
ELEVATIONS SECOND FLOOR
SCALE: 1/2" = 1'-0"

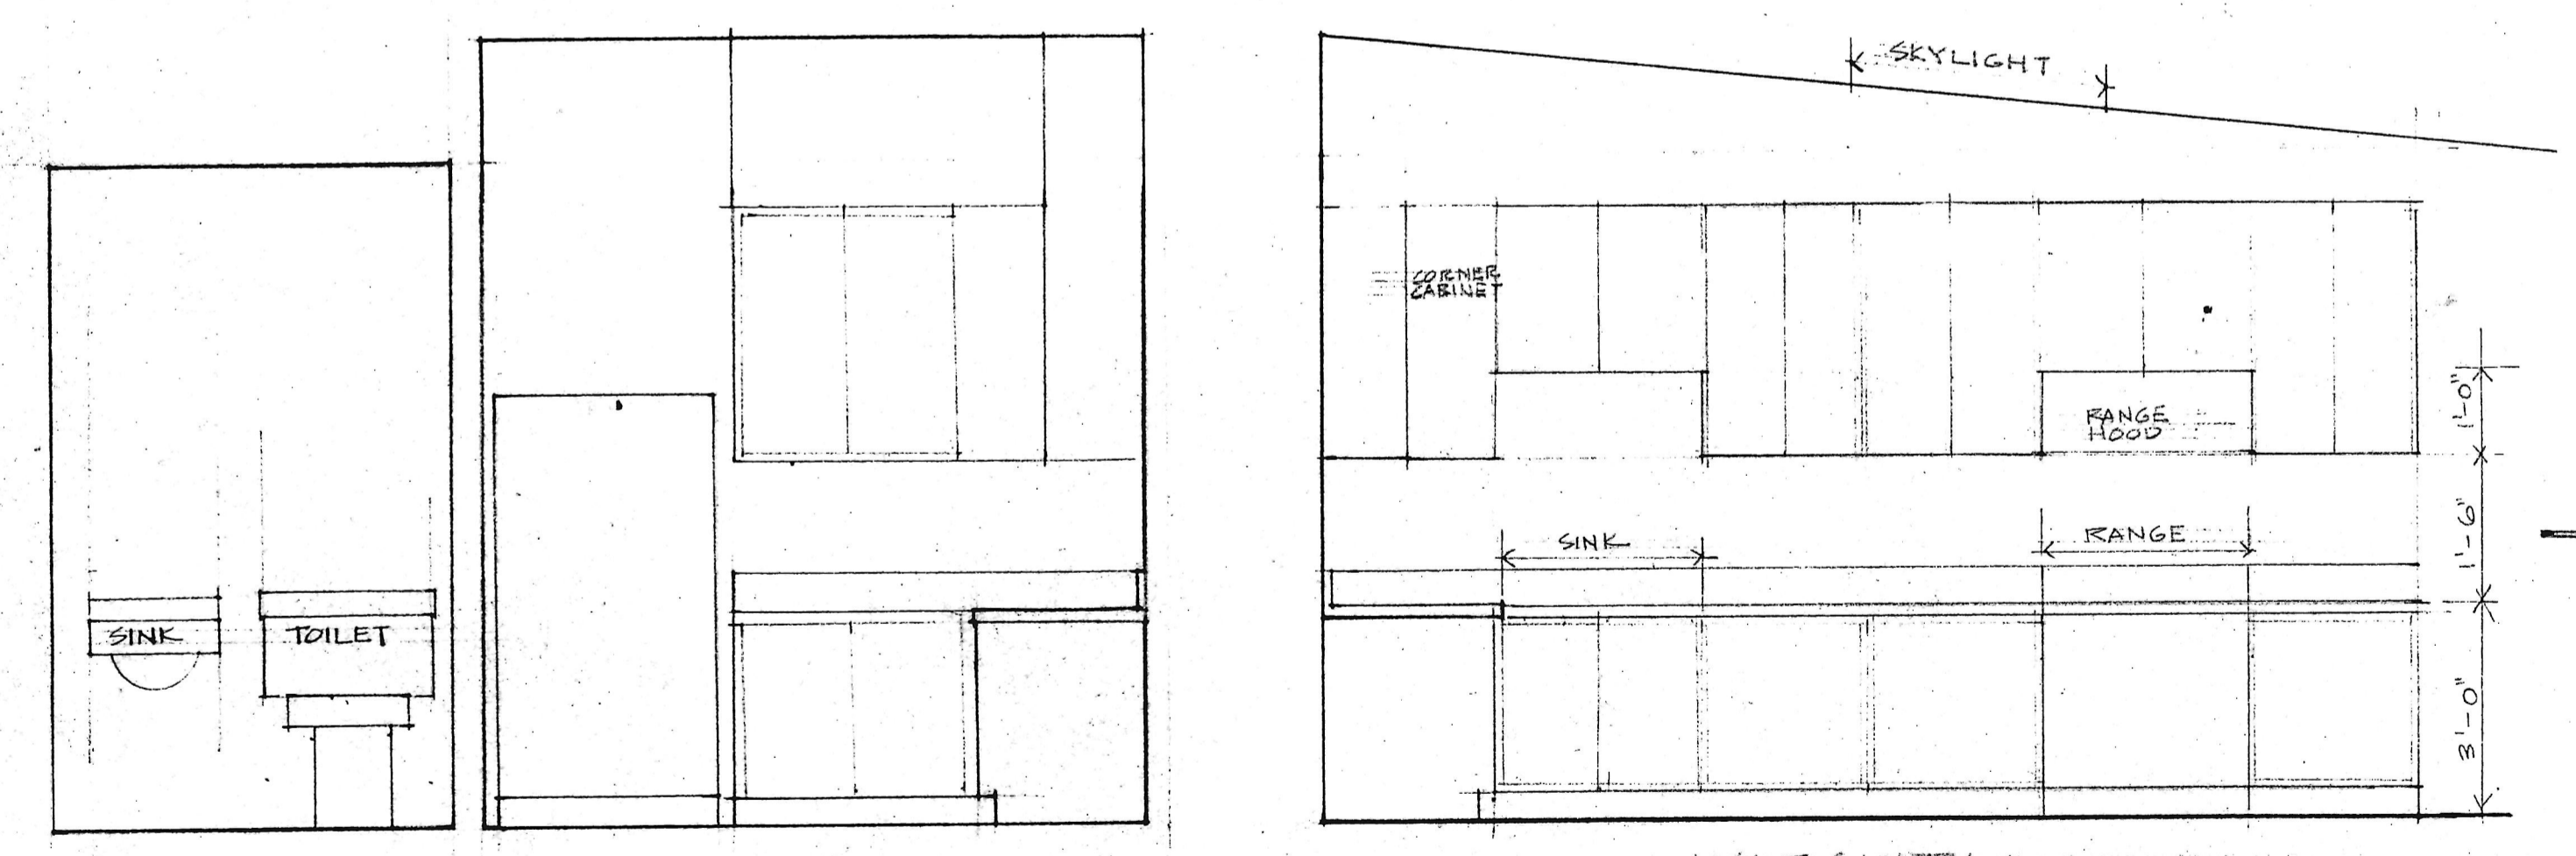


BATH #3 KITCHEN
ELEVATIONS FIRST FLOOR
SCALE: 1/2" = 1'-0"

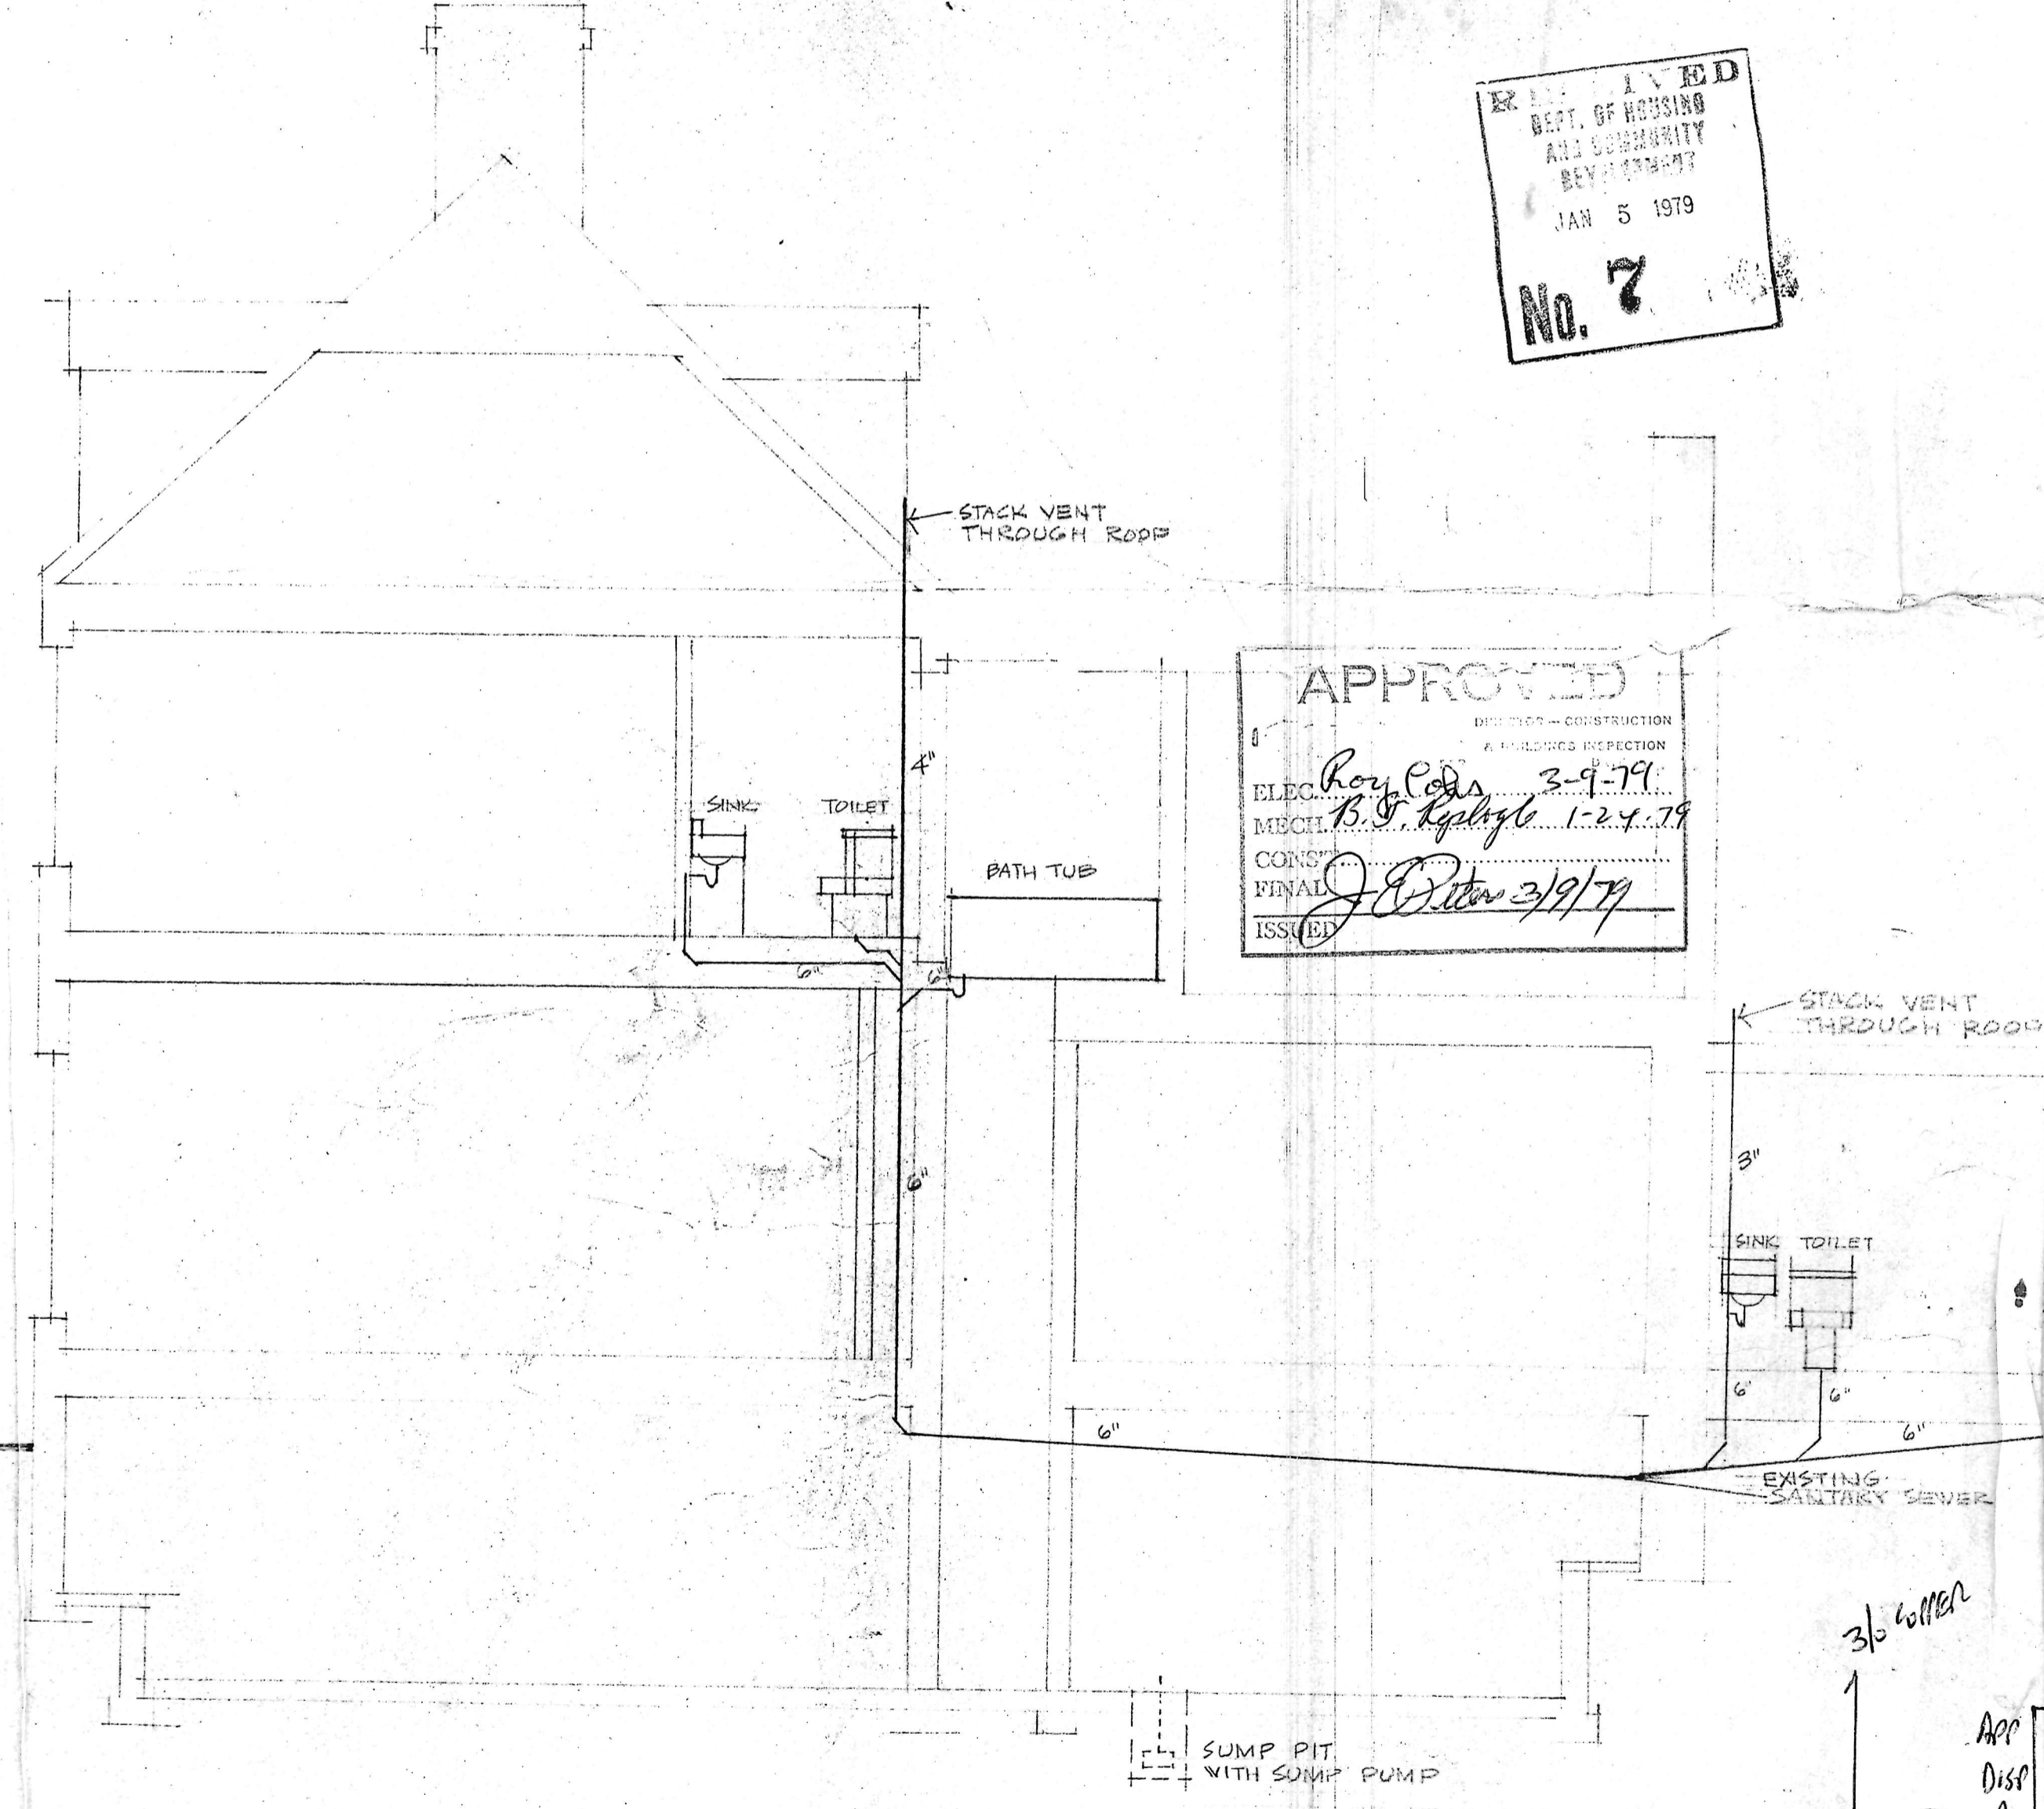

RISER DIAGRAM

RECEIVED
DEPT. OF HOUSING
ALL SUBURBAN
REV. 1-24-77
JAN 5 1979
No. 7

APPROVED
BY THE DEPARTMENT OF CONSTRUCTION
MANAGER'S OFFICE
ELEC. Roy C. ... 3-9-79
MECH. B. J. ... 1-24-79
CONS. ...
FINAL ...
ISSUED

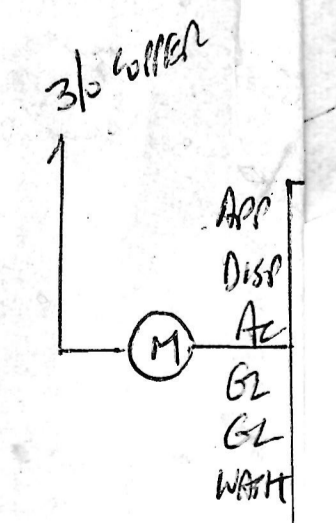

1802 THAMES STREET
BALTIMORE, MARYLAND

MR. AND MRS. KEOGH
RESIDENCE

JOHN J. KECZMERSKI, AIP
ARCHITECT 3096A
6047 CAMELBACK LANE
COLUMBIA, MARYLAND 21045
397-4801