




SECTION I
SCALE: 1/4" = 1'-0"

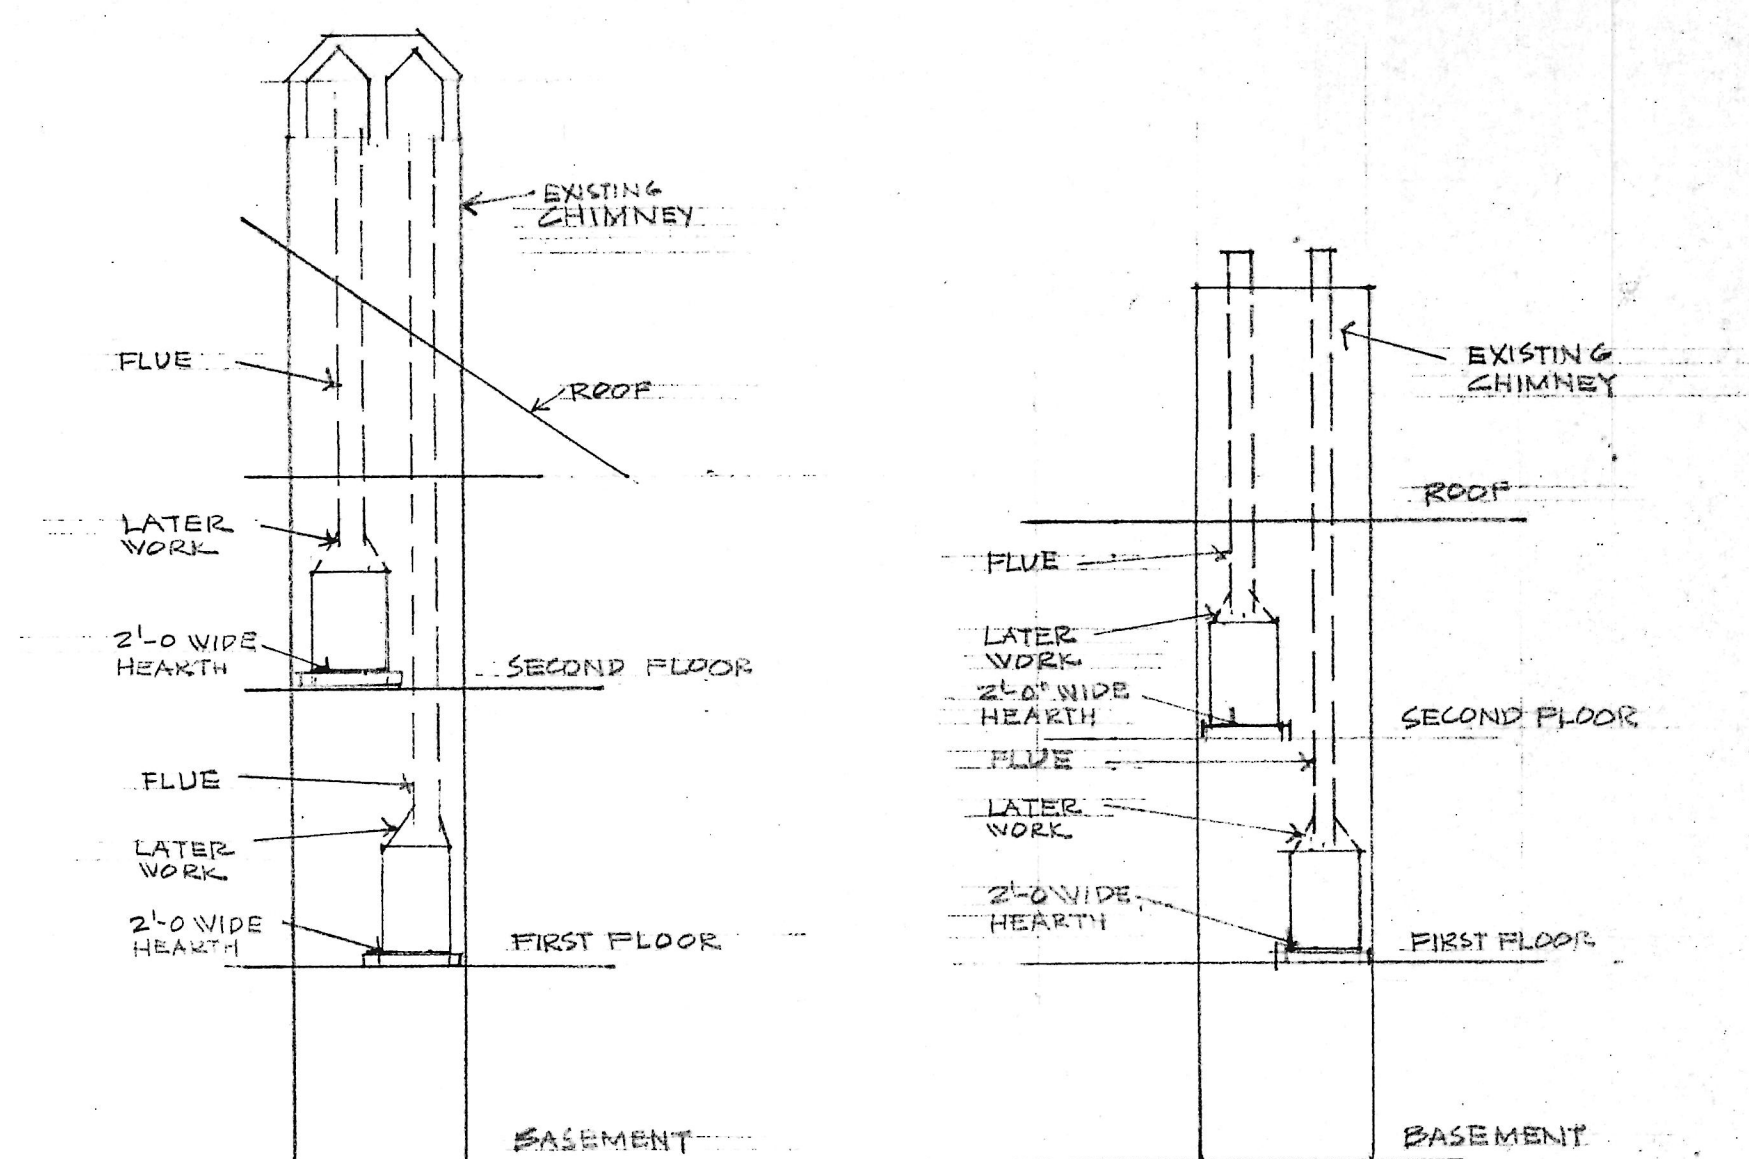


FRONT FIRE PLACES BACK FIRE PLACES
SCALE: 1/8" = 1'-0" SCALE: 1/8" = 1'-0"
NOTE: ALL FIREPLACES SHALL HAVE NEW FLUE LININGS WITH NEW 4 1/2" FIRE BRICK.

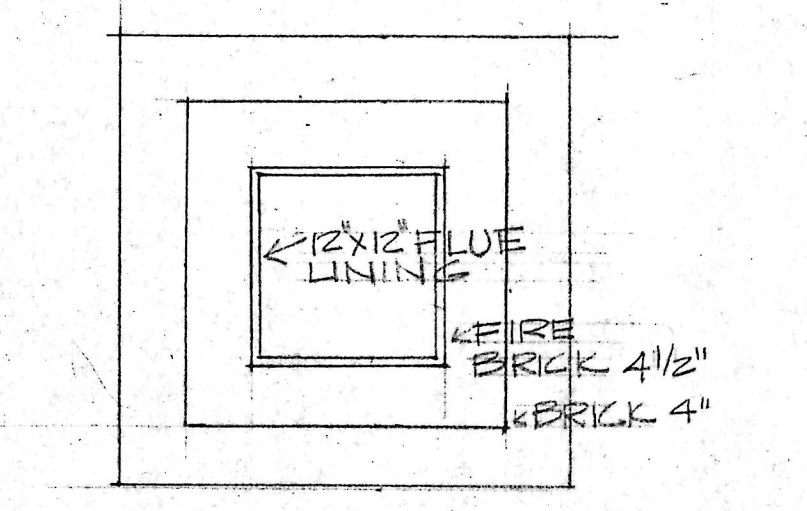


TYPICAL SECTION THROUGH FLUE

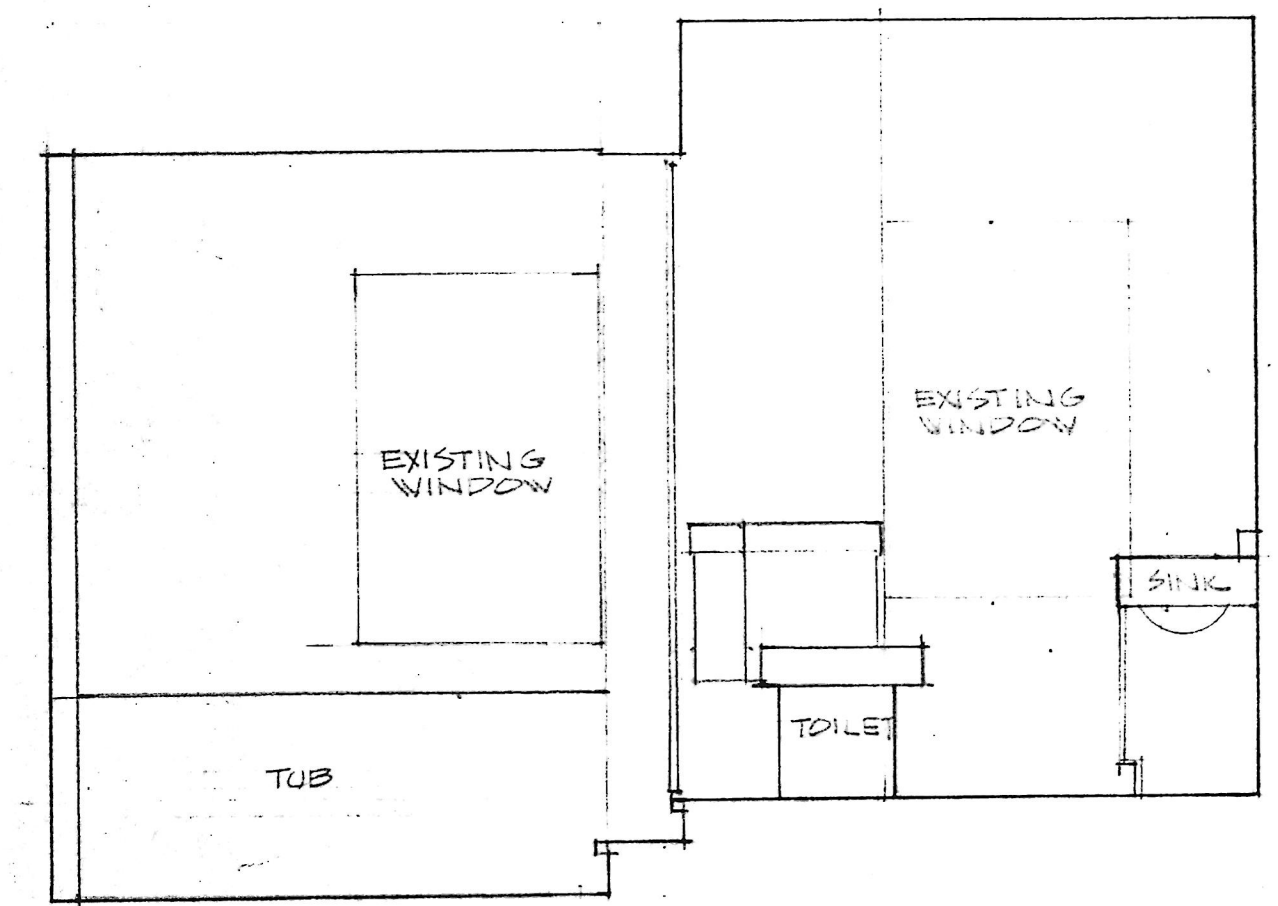

BATH #1 BATH #2
ELEVATIONS SECOND FLOOR
SCALE: 1/2" = 1'-0"

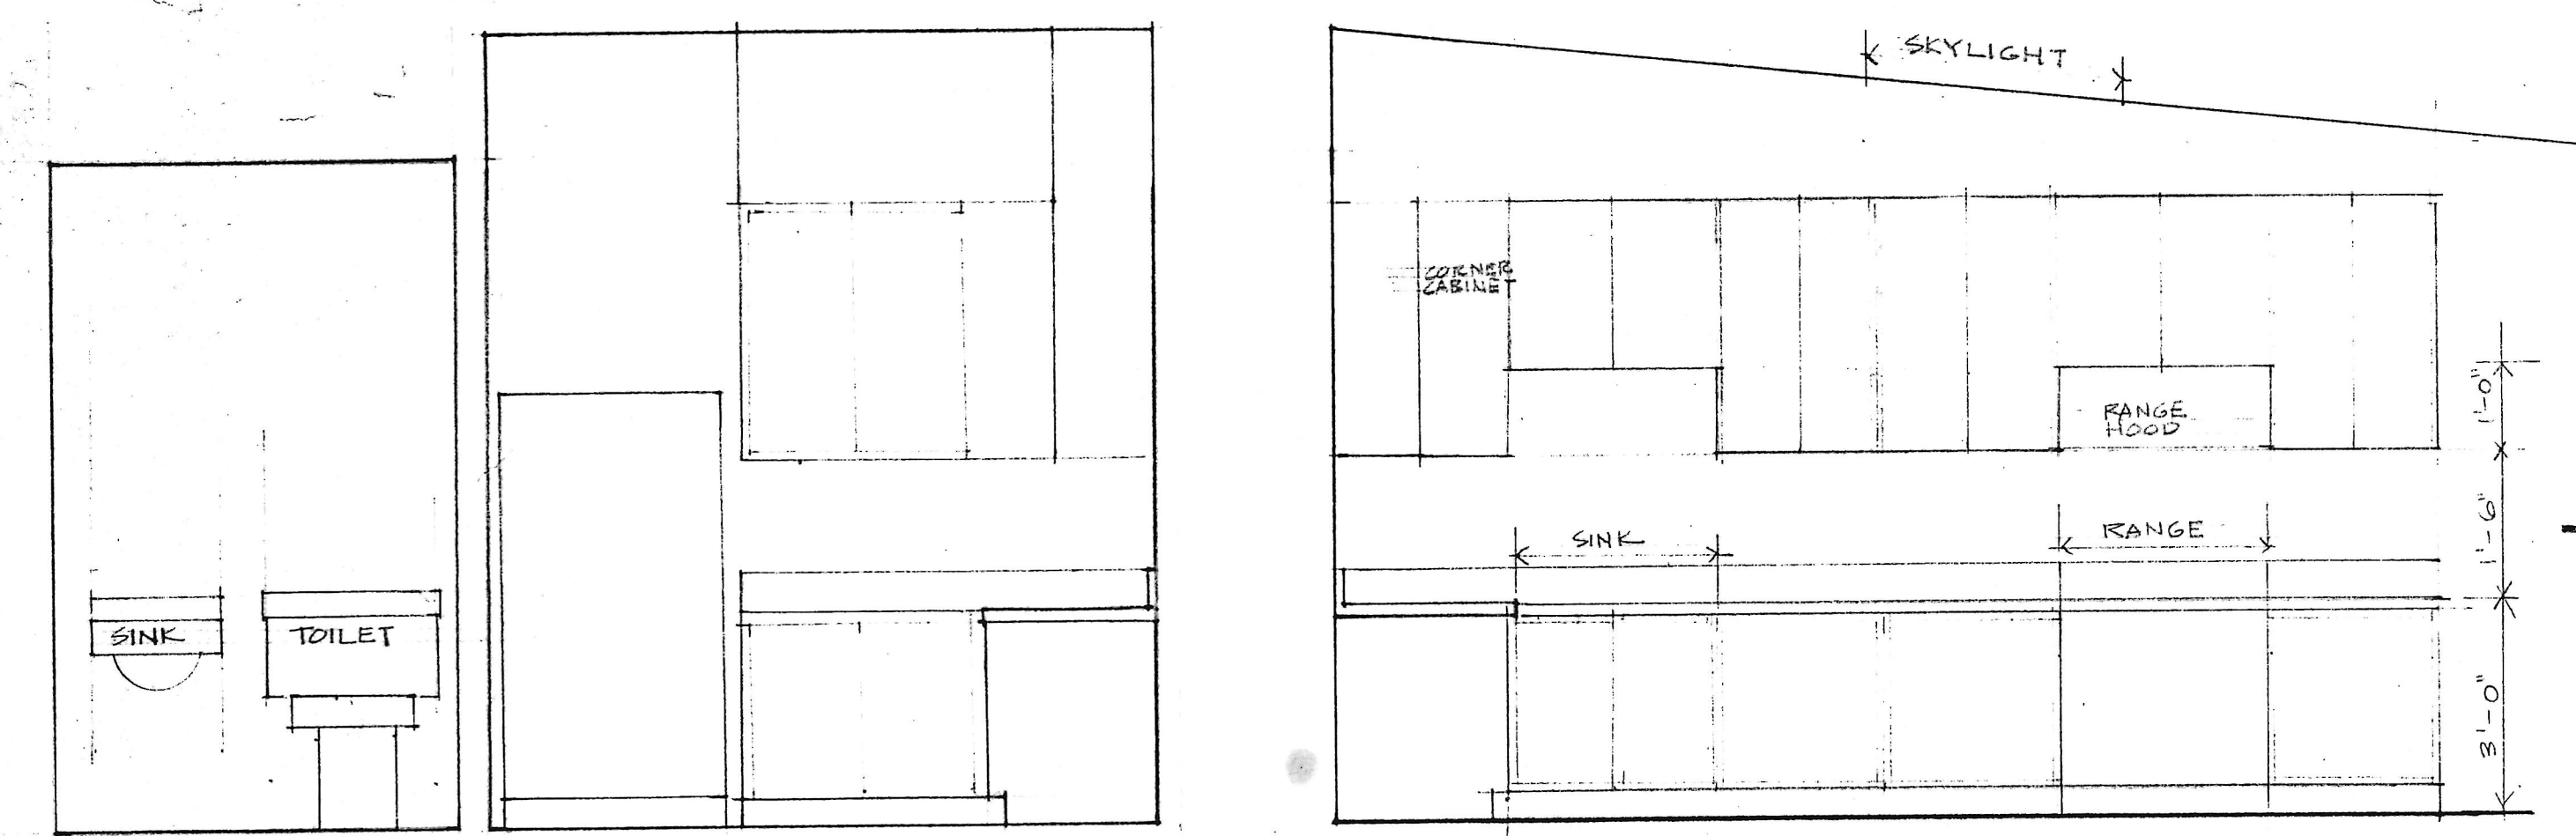

BATH #3 KITCHEN KITCHEN
ELEVATIONS FIRST FLOOR
SCALE: 1/2" = 1'-0"

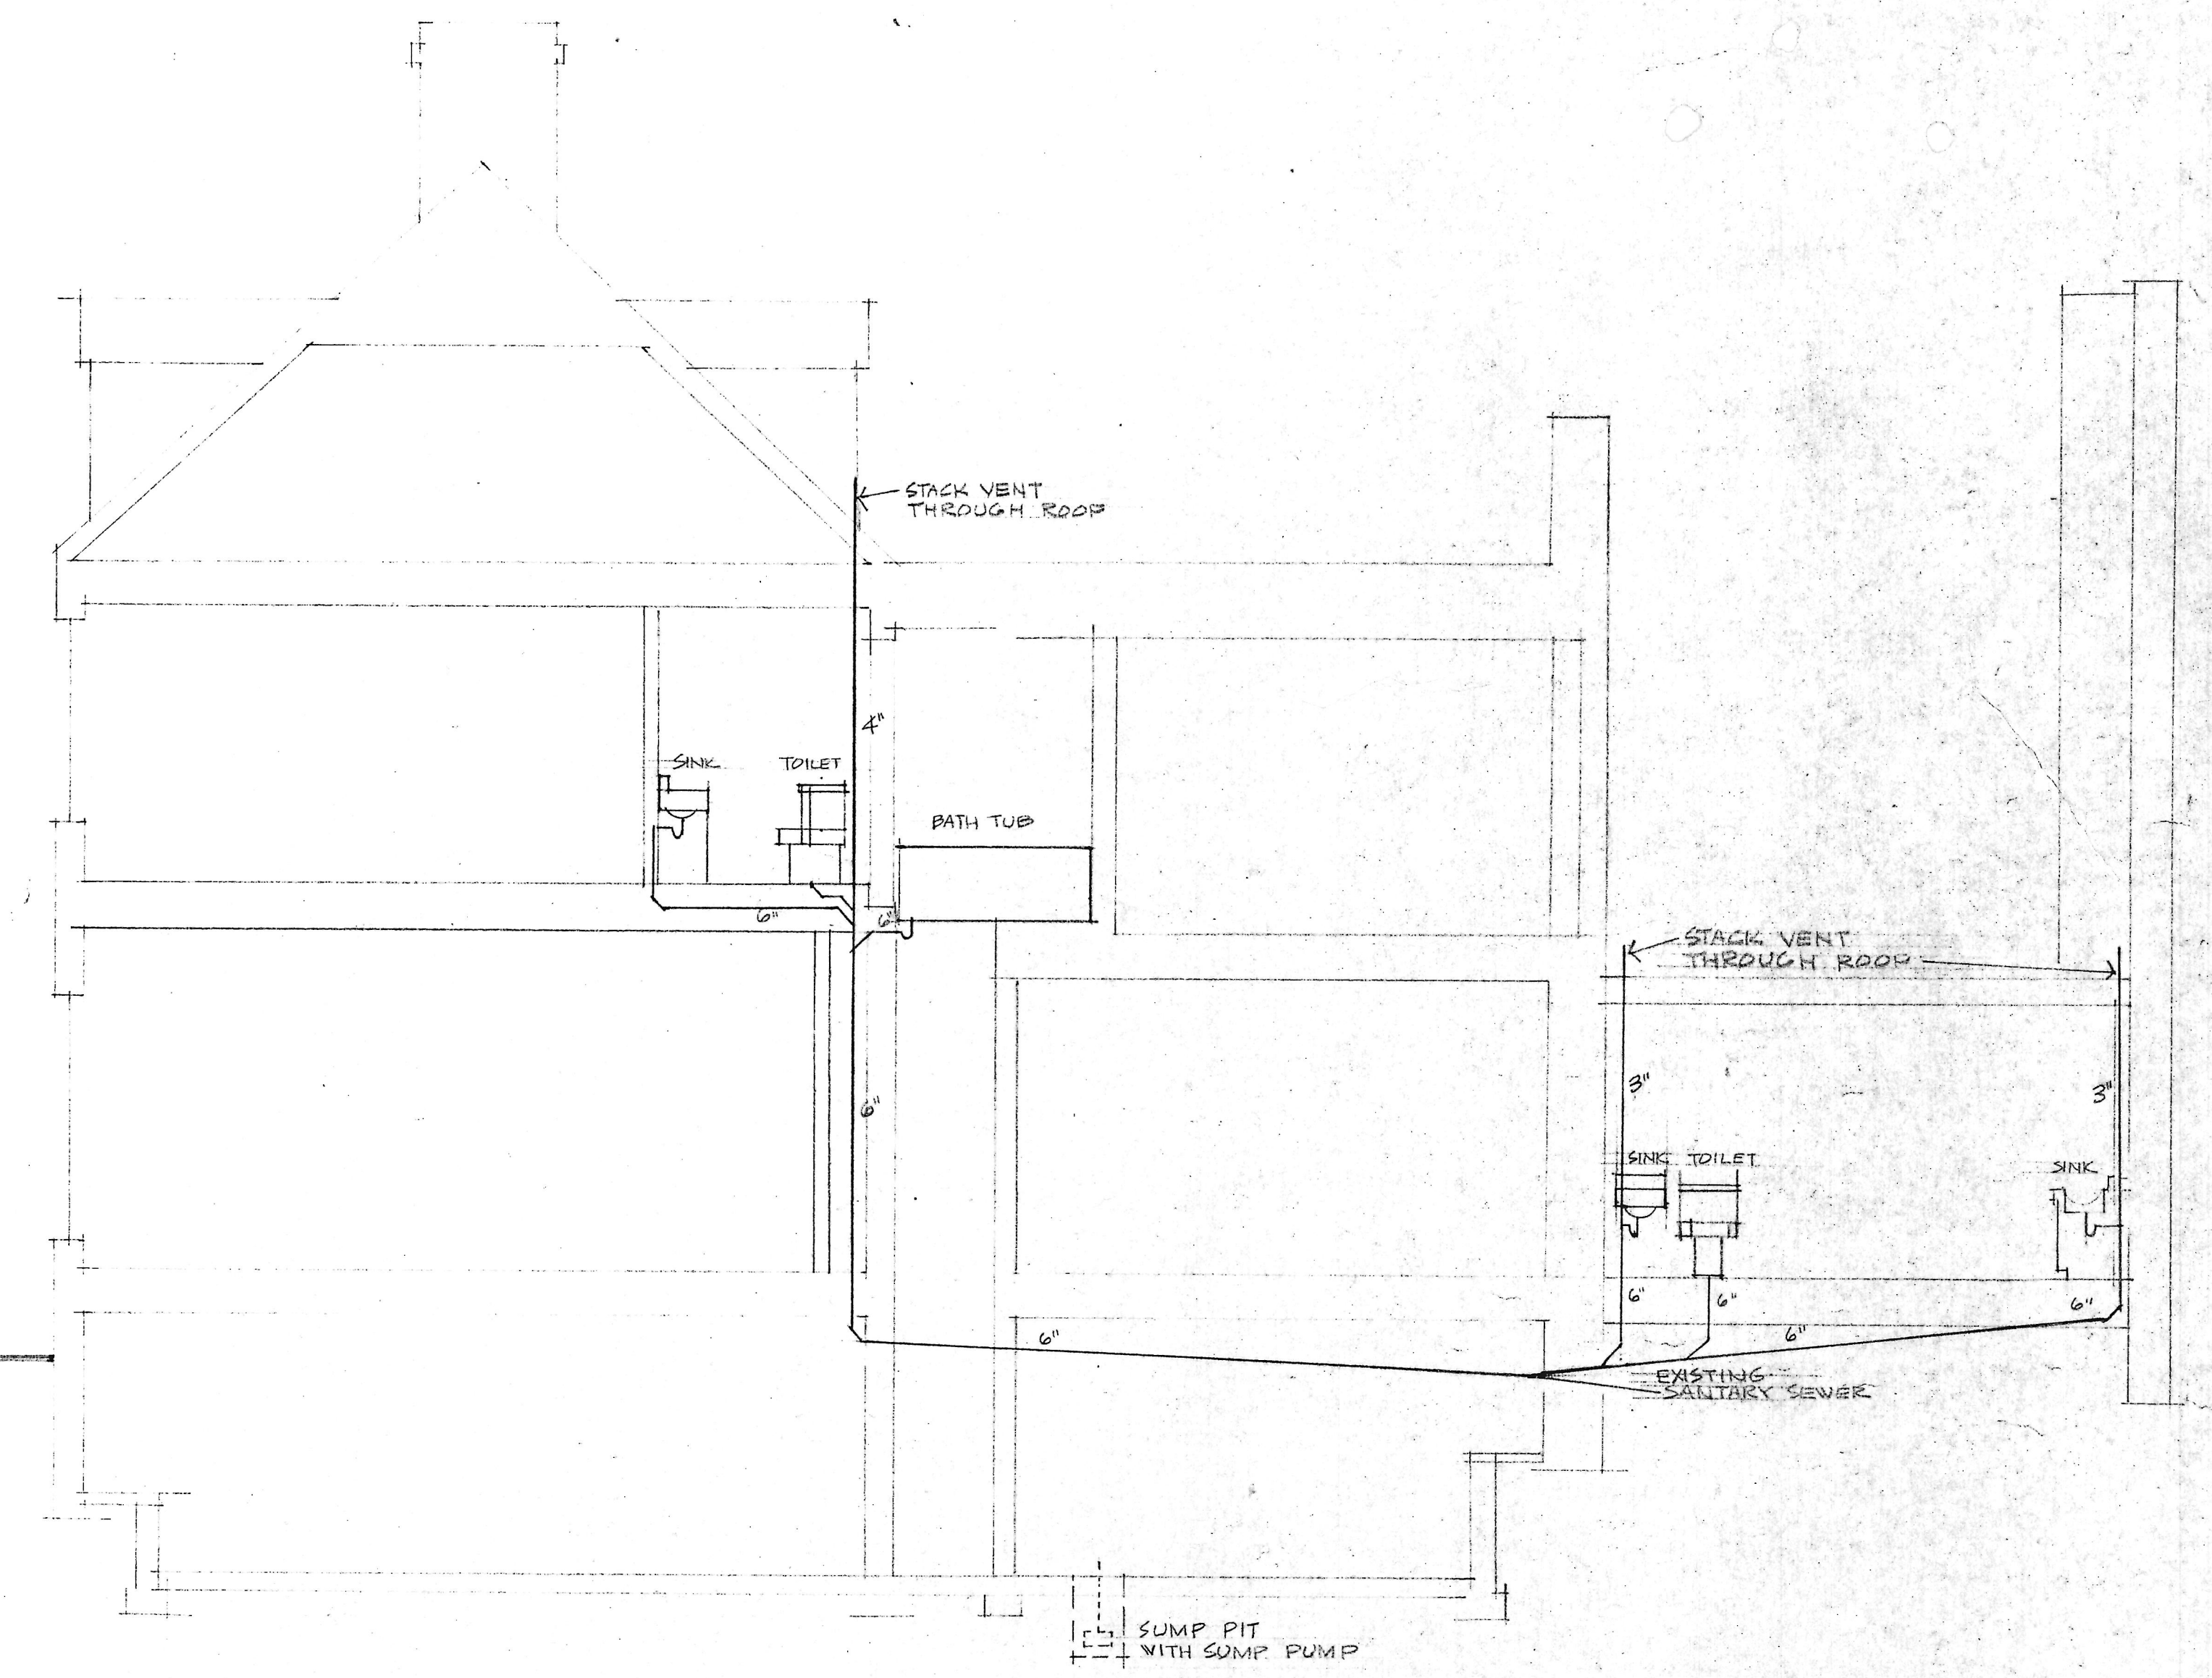

RISER DIAGRAM

1802 THAMES STREET
BALTIMORE, MARYLAND

MR. AND MRS. KEOGH
RESIDENCE

JOHN J. KECZMERSKI, AIP
ARCHITECT 3006A
6047 CAMELBACK LANE
COLUMBIA, MARYLAND 21045
997-4807