



SECTION I
SCALE: 1/4" = 1'-0"


12 1/4" Down
1" from top floor
to 6'6" of
1st floor
1 1/2" Plank Joist
9 5/8" Sub Floor
1/2" Tile
12 1/4"

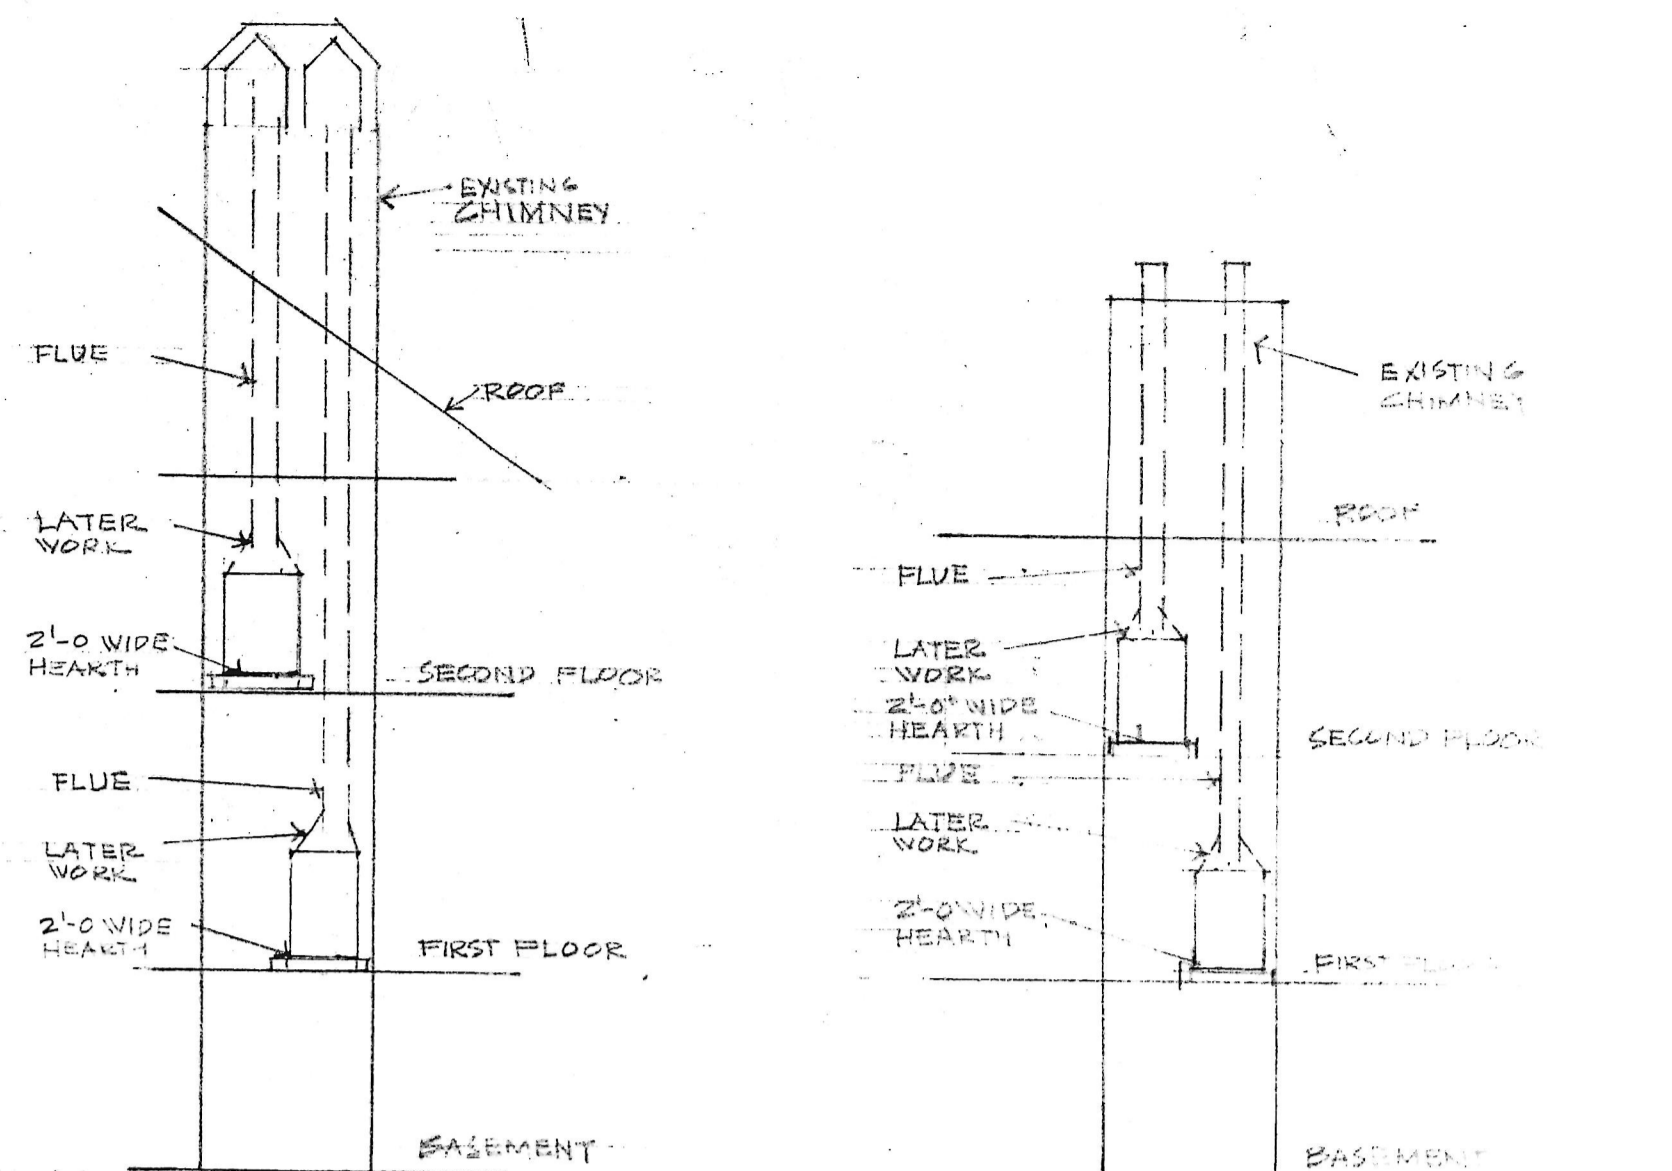


FRONT FIRE PLACES SCALE: 1/8" = 1'-0"
BACK FIRE PLACES SCALE: 1/8" = 1'-0"
NOTE: ALL FIREPLACES SHALL HAVE NEW FLUE LININGS WITH NEW 4 1/2" FIRE BRICK.

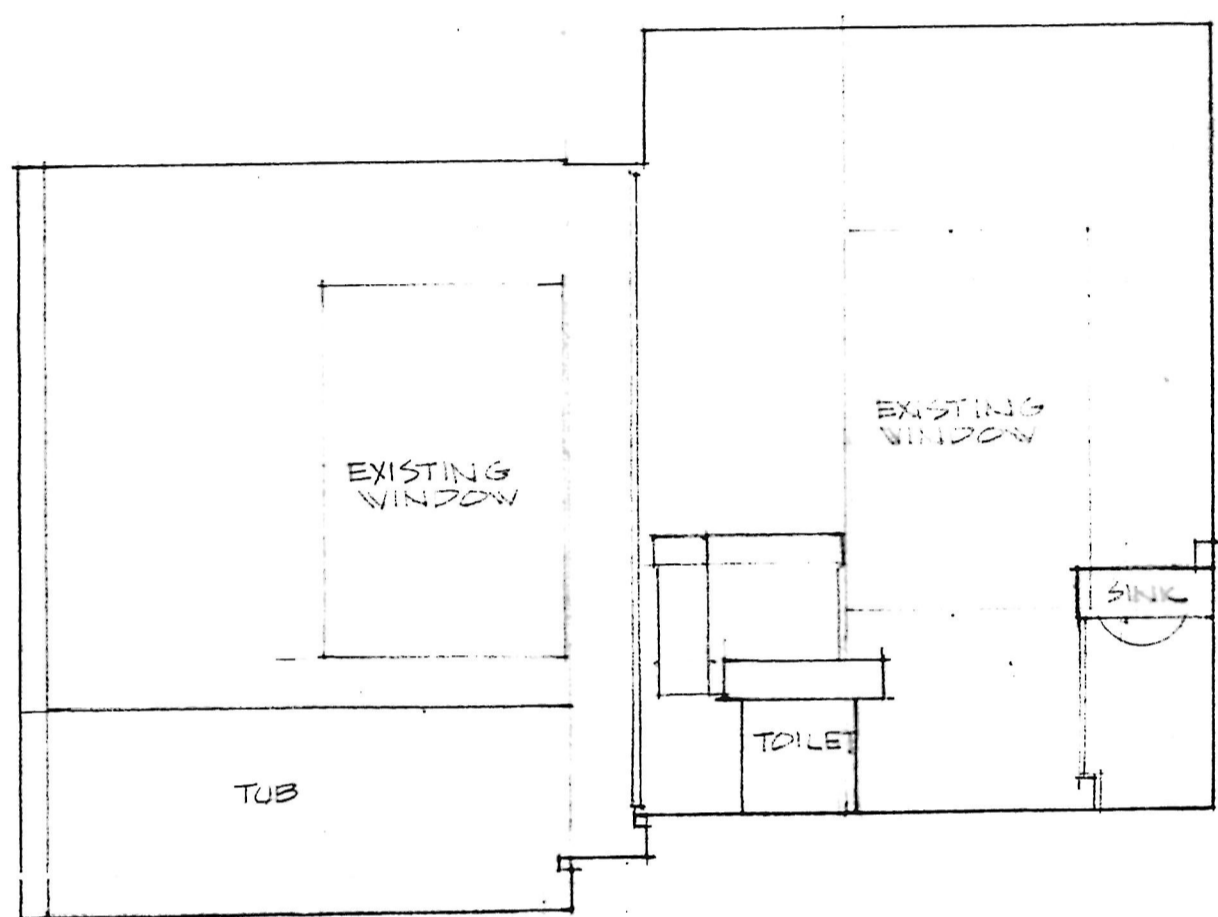


BATH #1 BATH #2
ELEVATIONS SECOND FLOOR
SCALE: 1/2" = 1'-0"

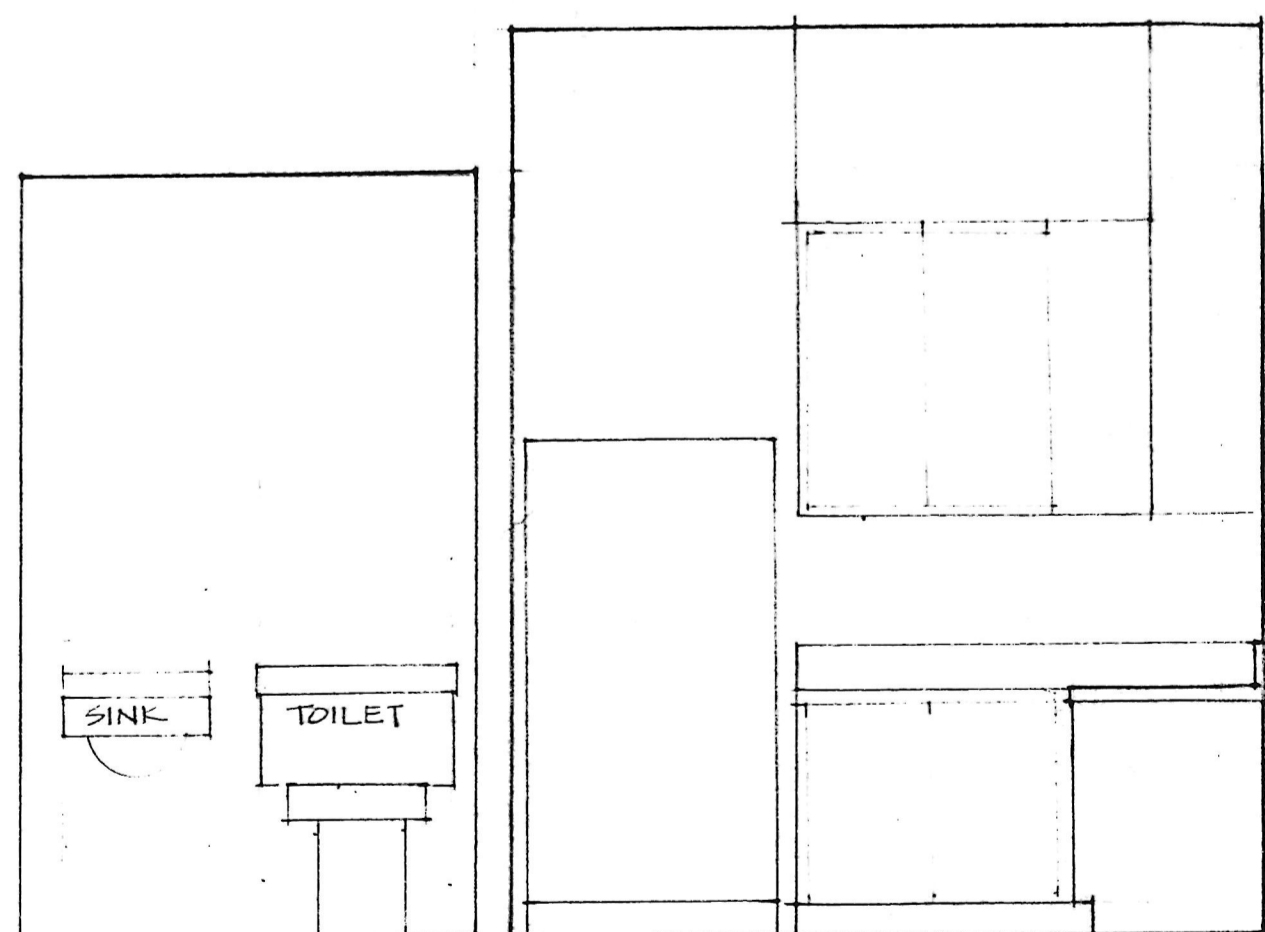

BATH #3 KITCHEN
ELEVATIONS FIRST FLOOR
SCALE: 1/2" = 1'-0"

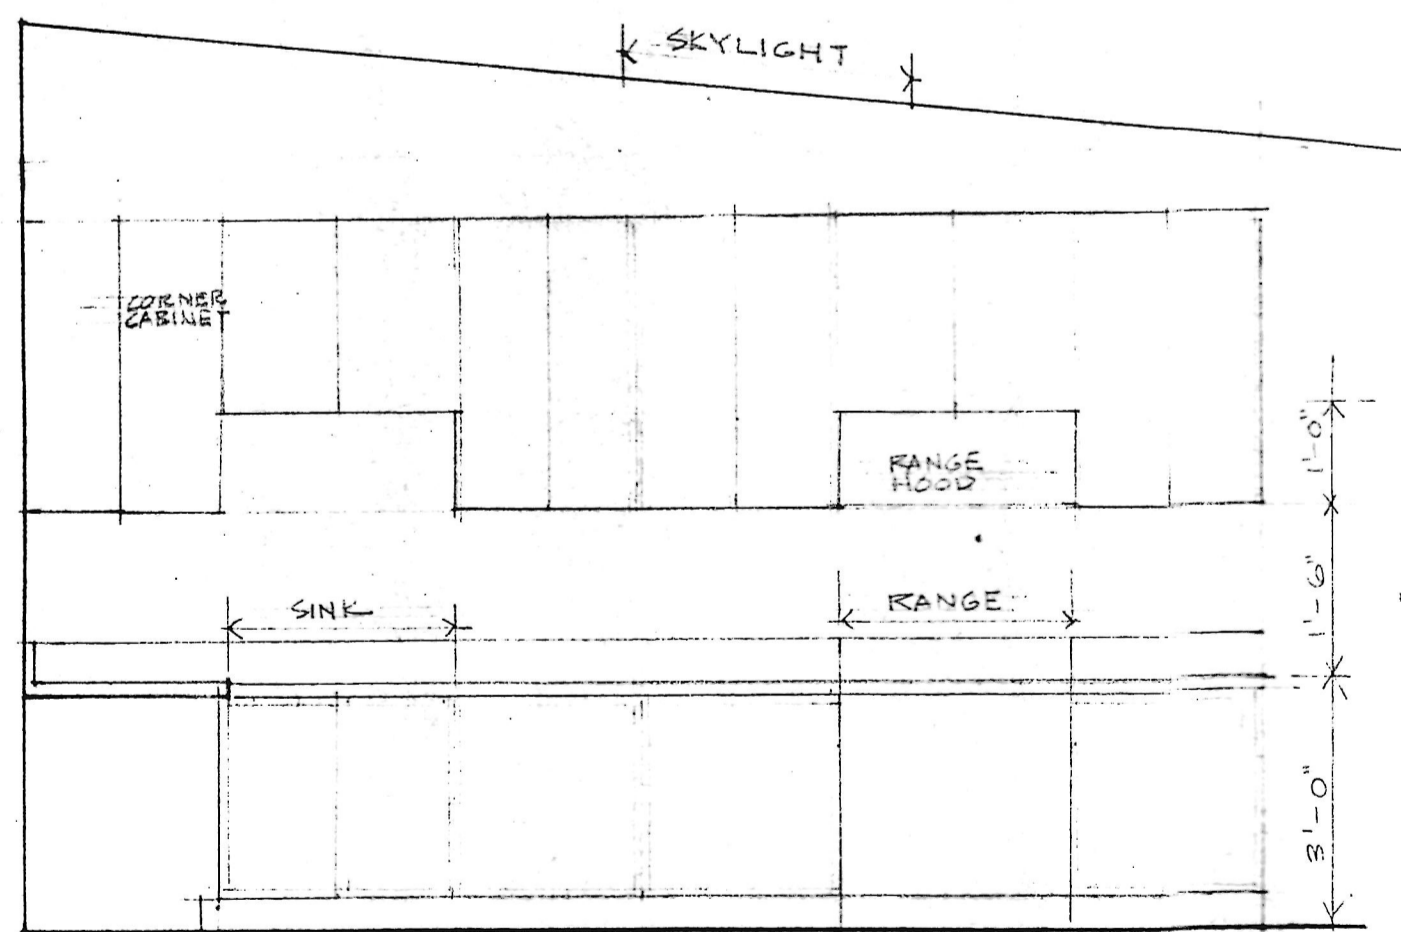

KITCHEN

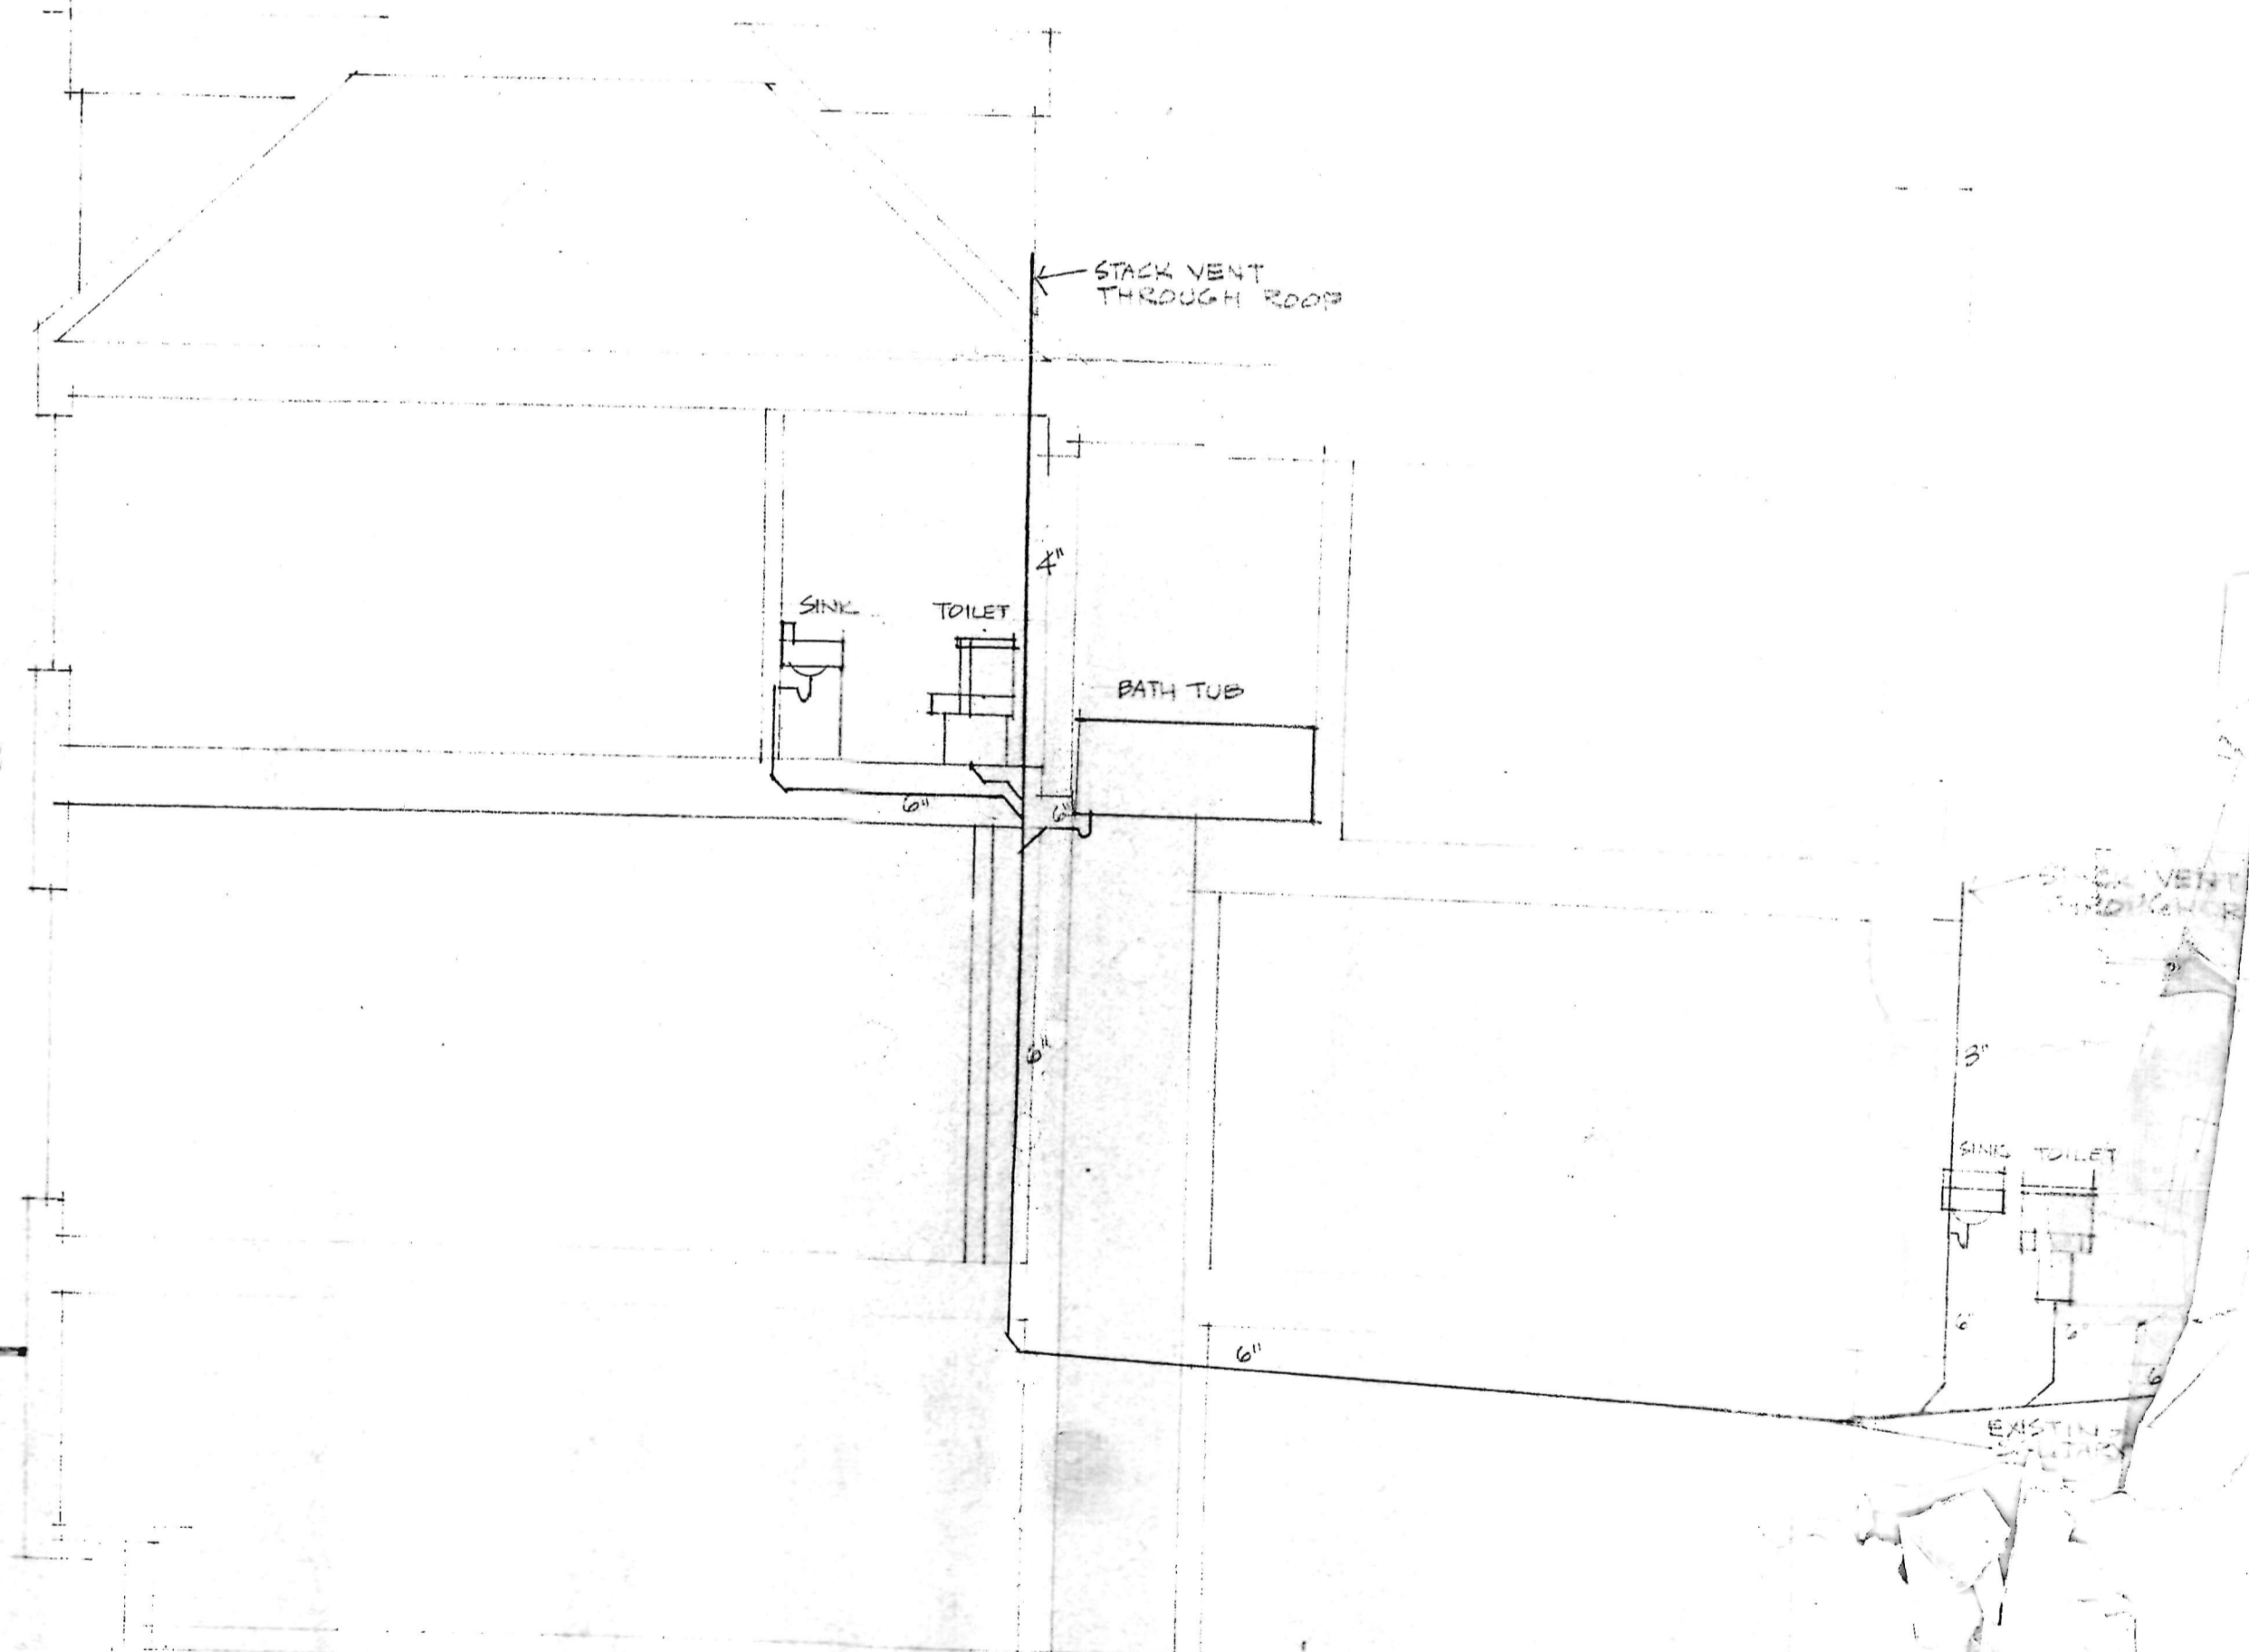

RISER DIAGRAM

1802 THAMES STREET
BALTIMORE, MARYLAND

MR. AND MRS. KEOGH
RESIDENCE

JOHN J. KECZMERSKI AIP
ARCHITECT '3006A
1047 CAMELBACK LANE
COLUMBIA, MARYLAND 21045
937-4837

FINAL G
APPROVED FOR CO
DEPARTMENT OF