




DETAIL - 1A

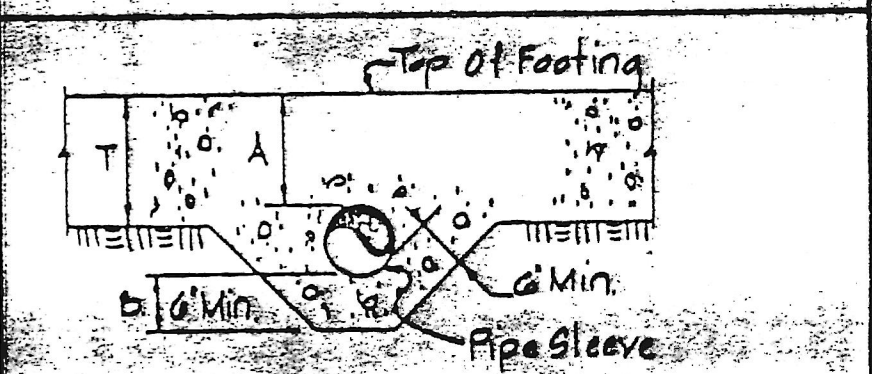

DETAIL - 2

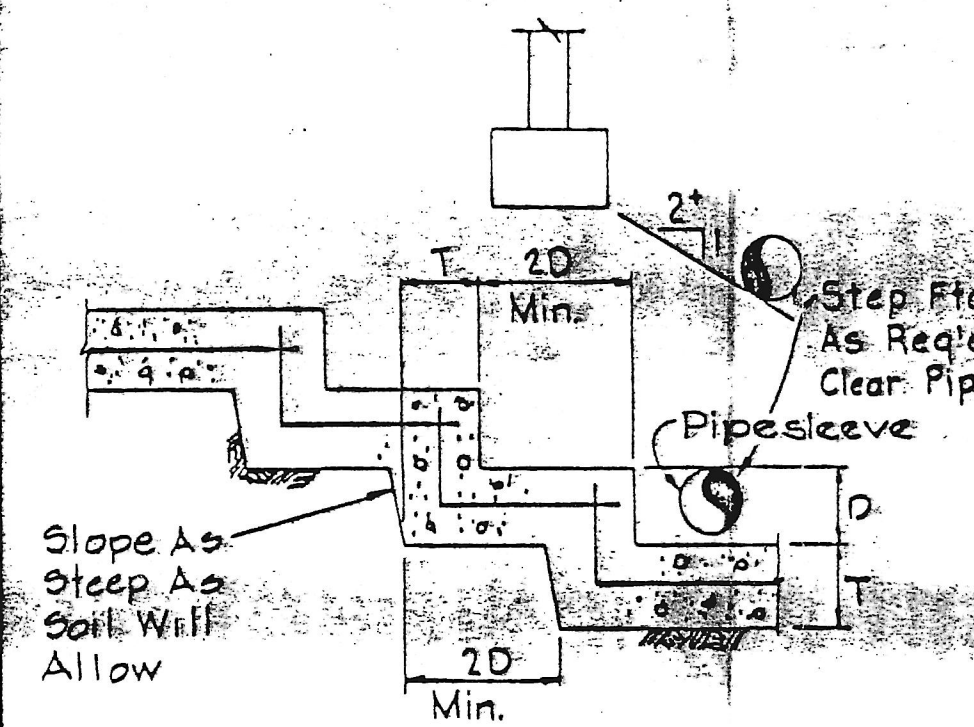


TYPICAL STEPPED FOOTING DETAIL

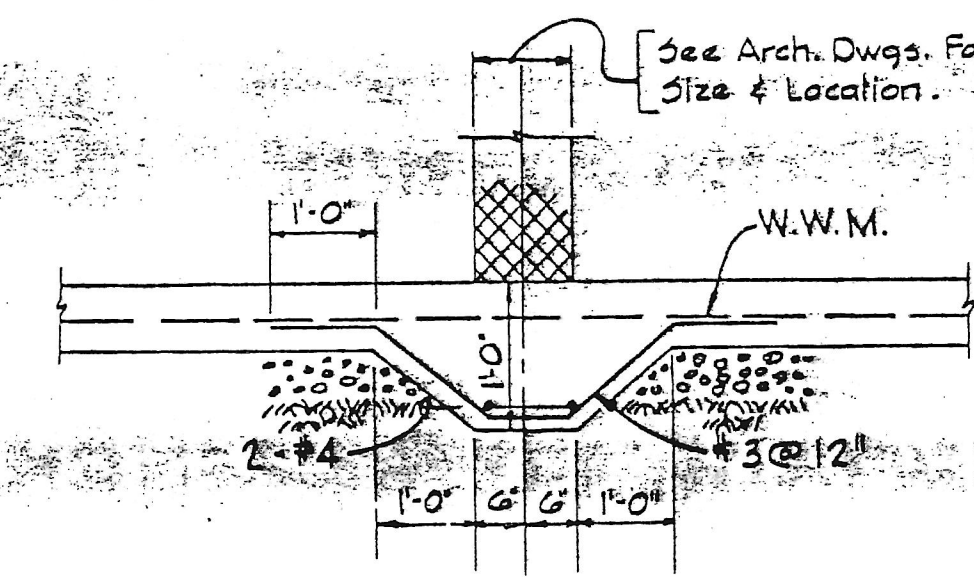


TYPICAL THICKENED SLAB
AT NON-BRG. WALLS

DETAIL - 4

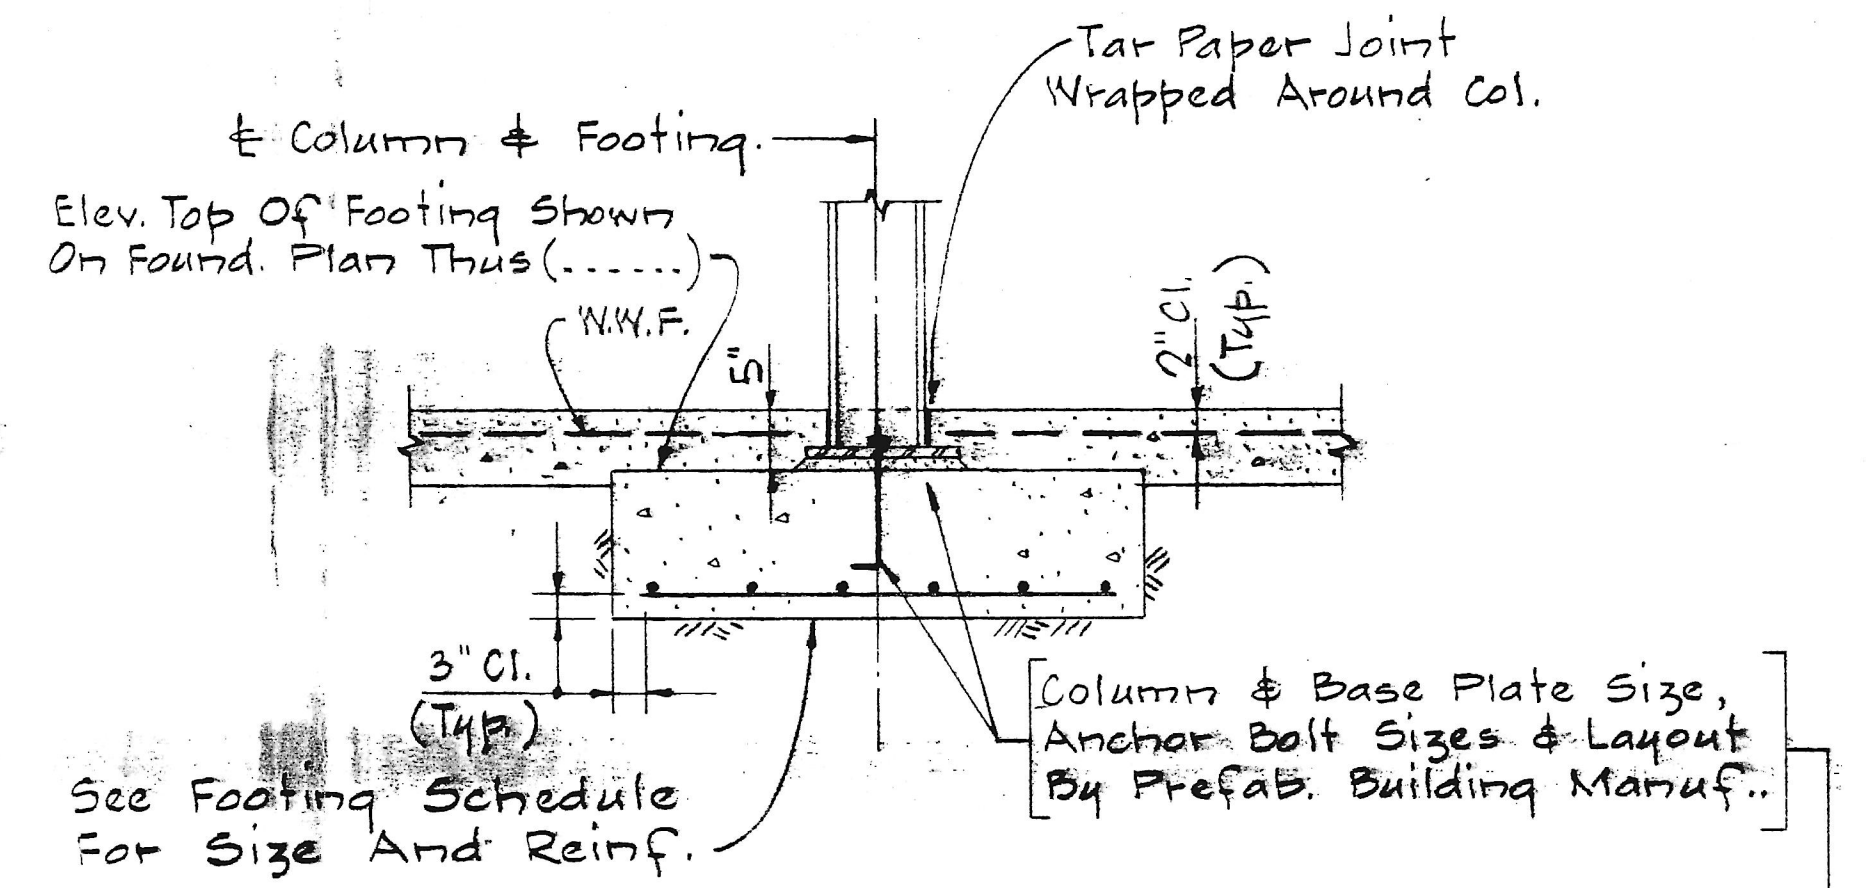


TYP. INTERIOR COLUMN FOOTING.

DETAIL - 5

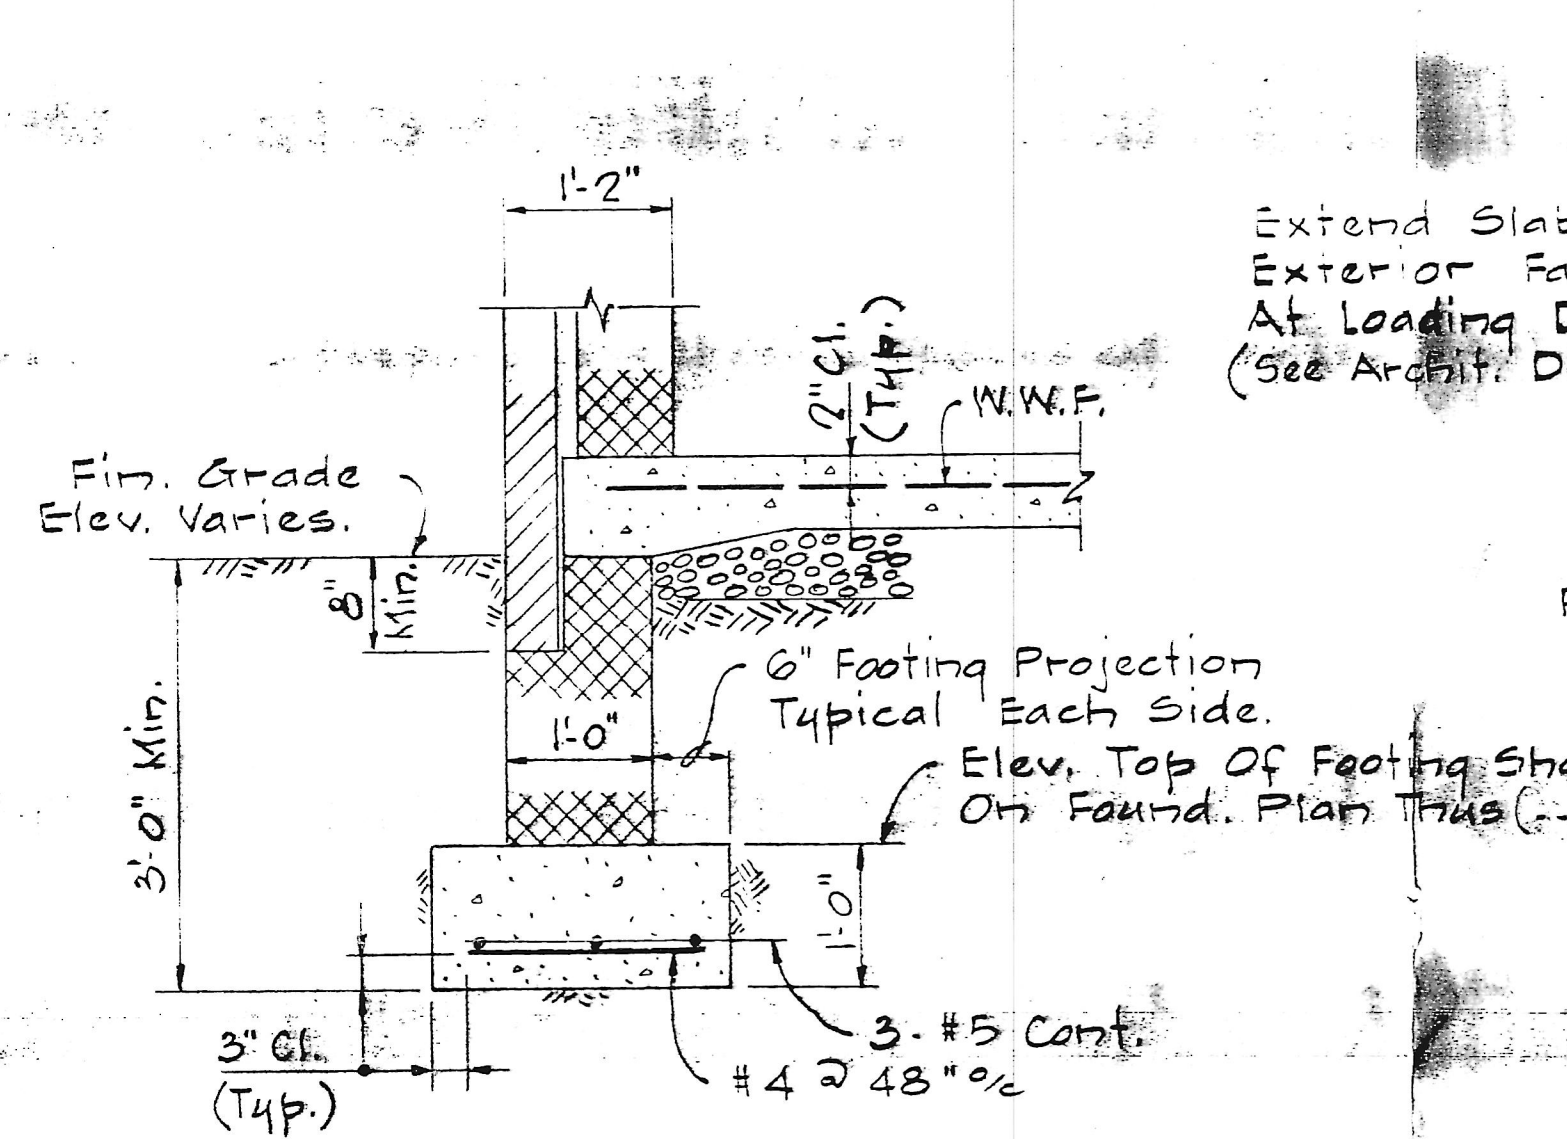


SECTION 6
5-1

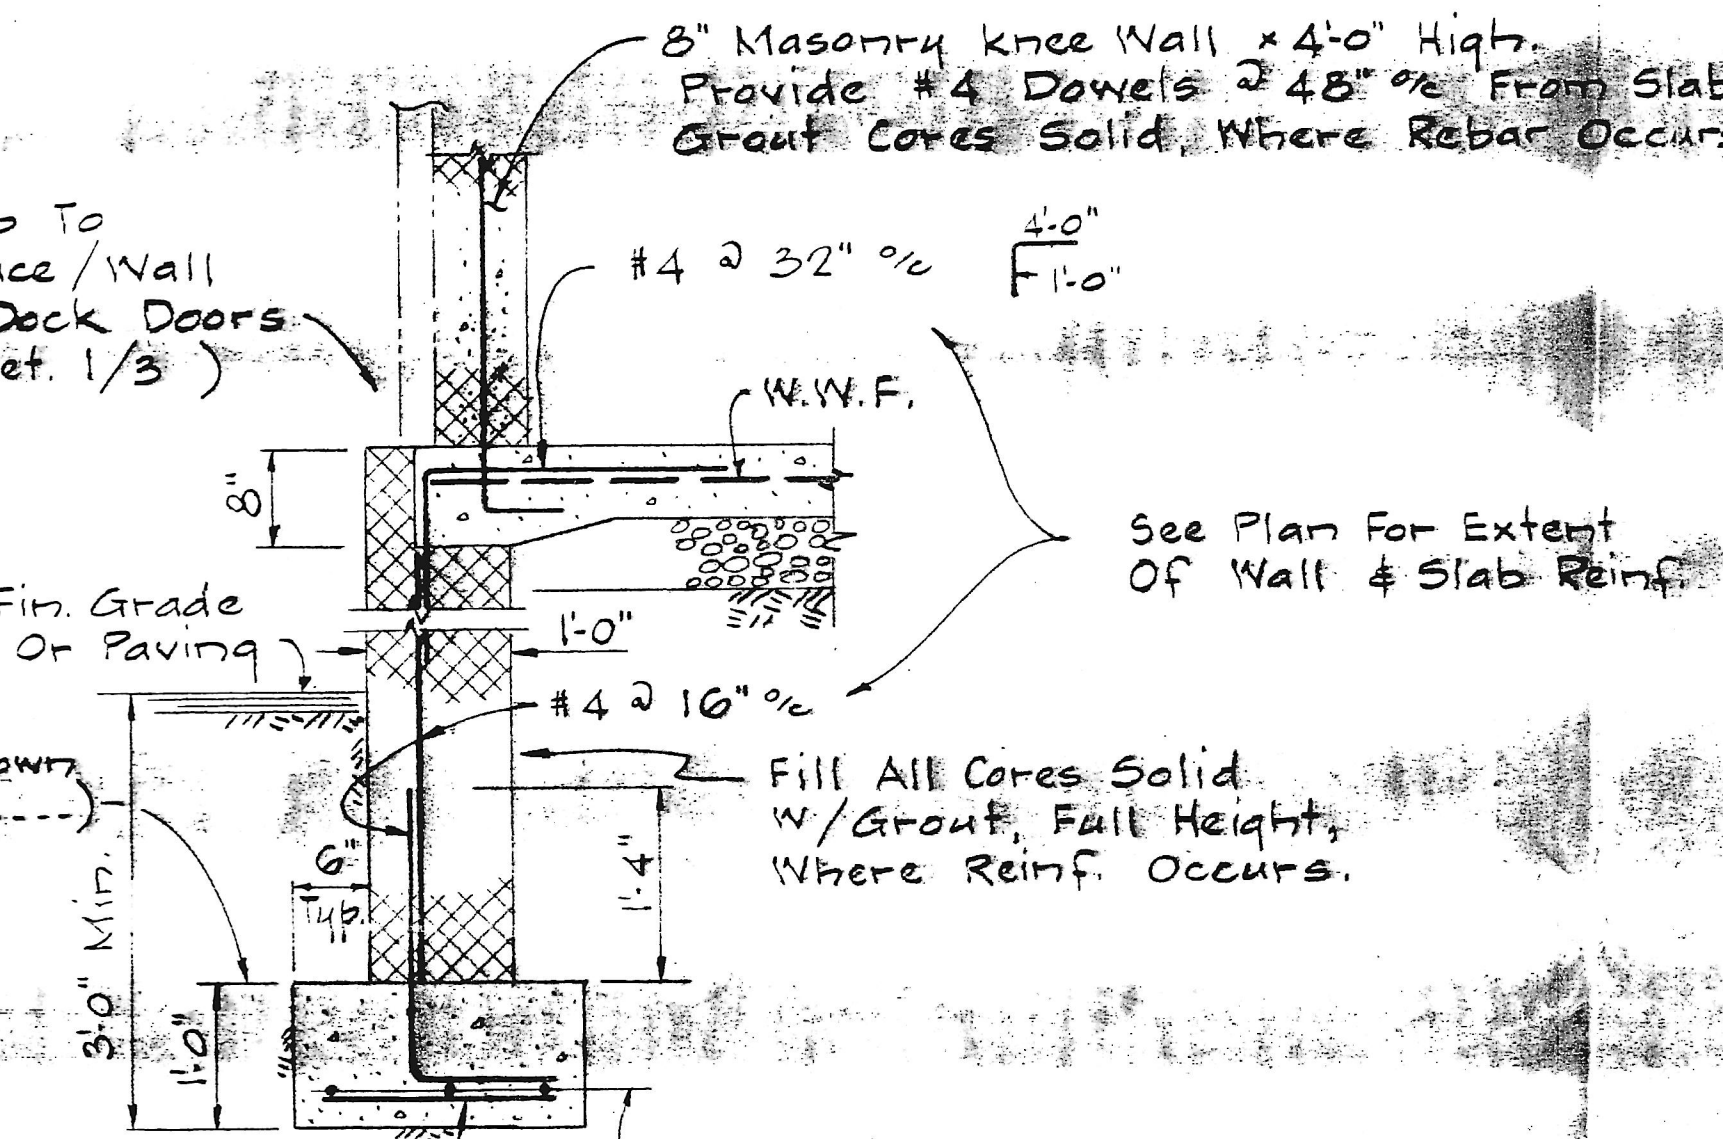


SECTION 5.1

<u>CONCRETE PEDESTAL SCHEDULE:</u>			
MARK	SIZE	REINF.	REMARKS
P-1	19" x 24½"	10- #7 Vert. #4 Ties @ 12"	Hook All Vert. Bars Top & Bott.
P-2	10" x 14"	4- #6 Vert. #3 Ties @ 10"	
P-3	12" x 20½"	6- #6 Vert. #3 Ties @ 12"	
P-4	See Det. Below.	20- #8 Vert. #4 Ties @ 12" (3 Min)	Hook All Vert. Bars Top & Bott.
P-5	30" x 32¼"	20- #7 Vert. #4 Ties @ 12" (3 Min)	Hook All Vert. Bars Top & Bott.
P-6	24¾" x 30"	12- #7 Vert. #4 Ties @ 12"	Hook All Vert. Bars Top & Bott.
P-7	19" x 24½"	10- #7 Vert. #4 Ties @ 12"	Hook All Vert. Bars Top & Bott.
P-8	19" x 32"	10- #7 Vert. #4 Ties @ 12"	Hook All Vert. Bars Top & Bott.

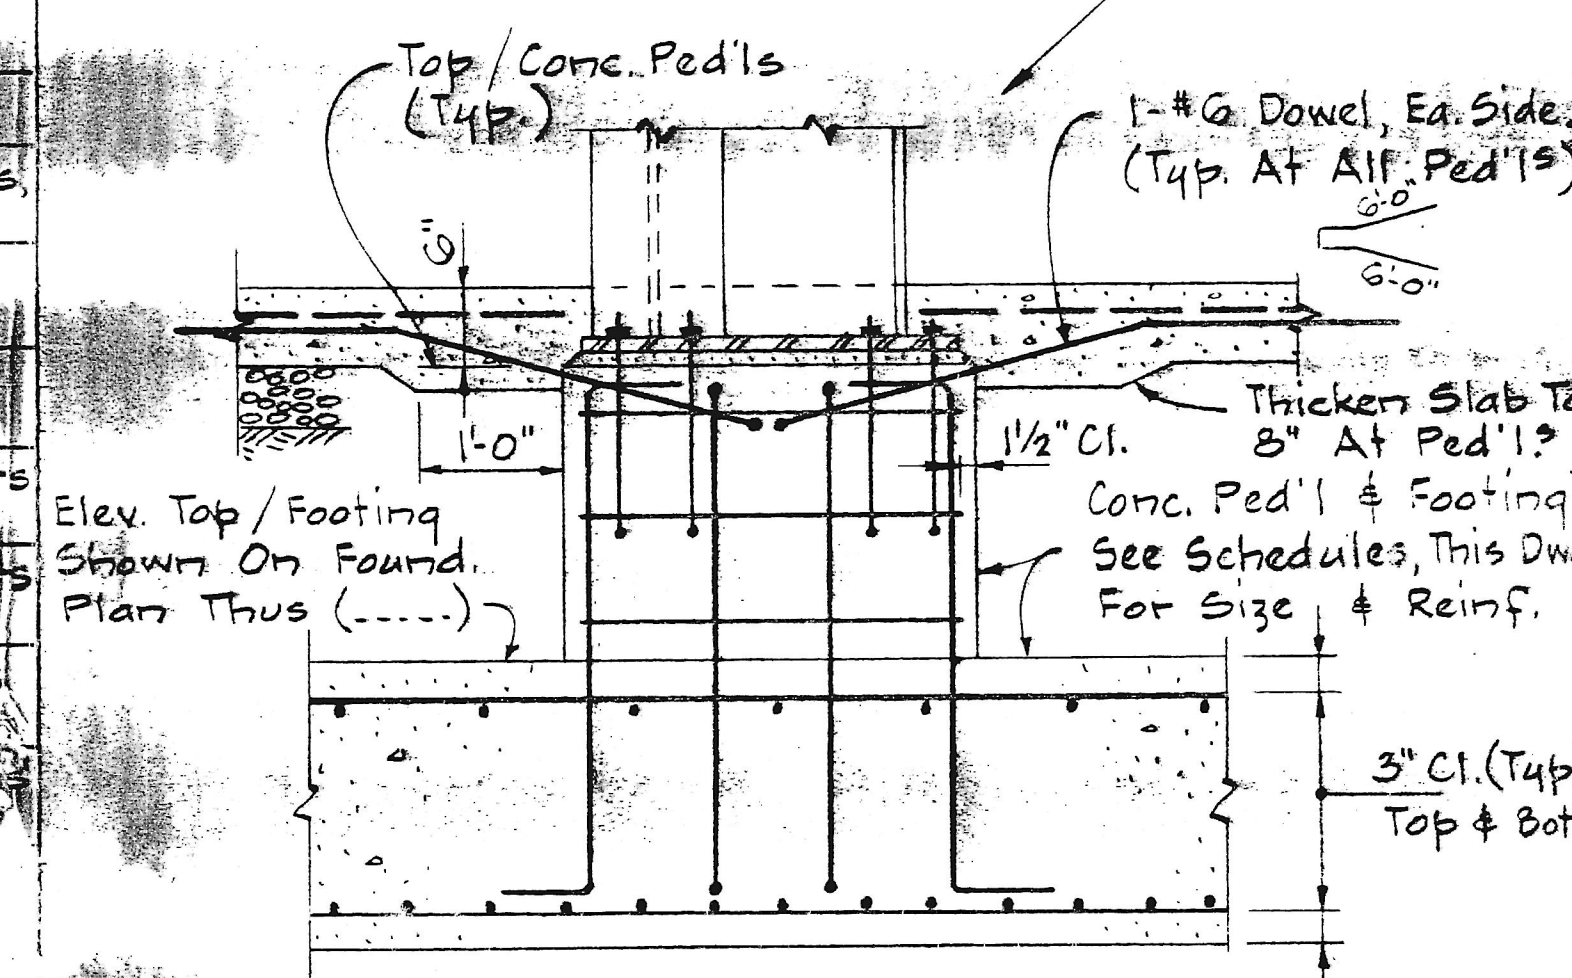


DETAIL - 8

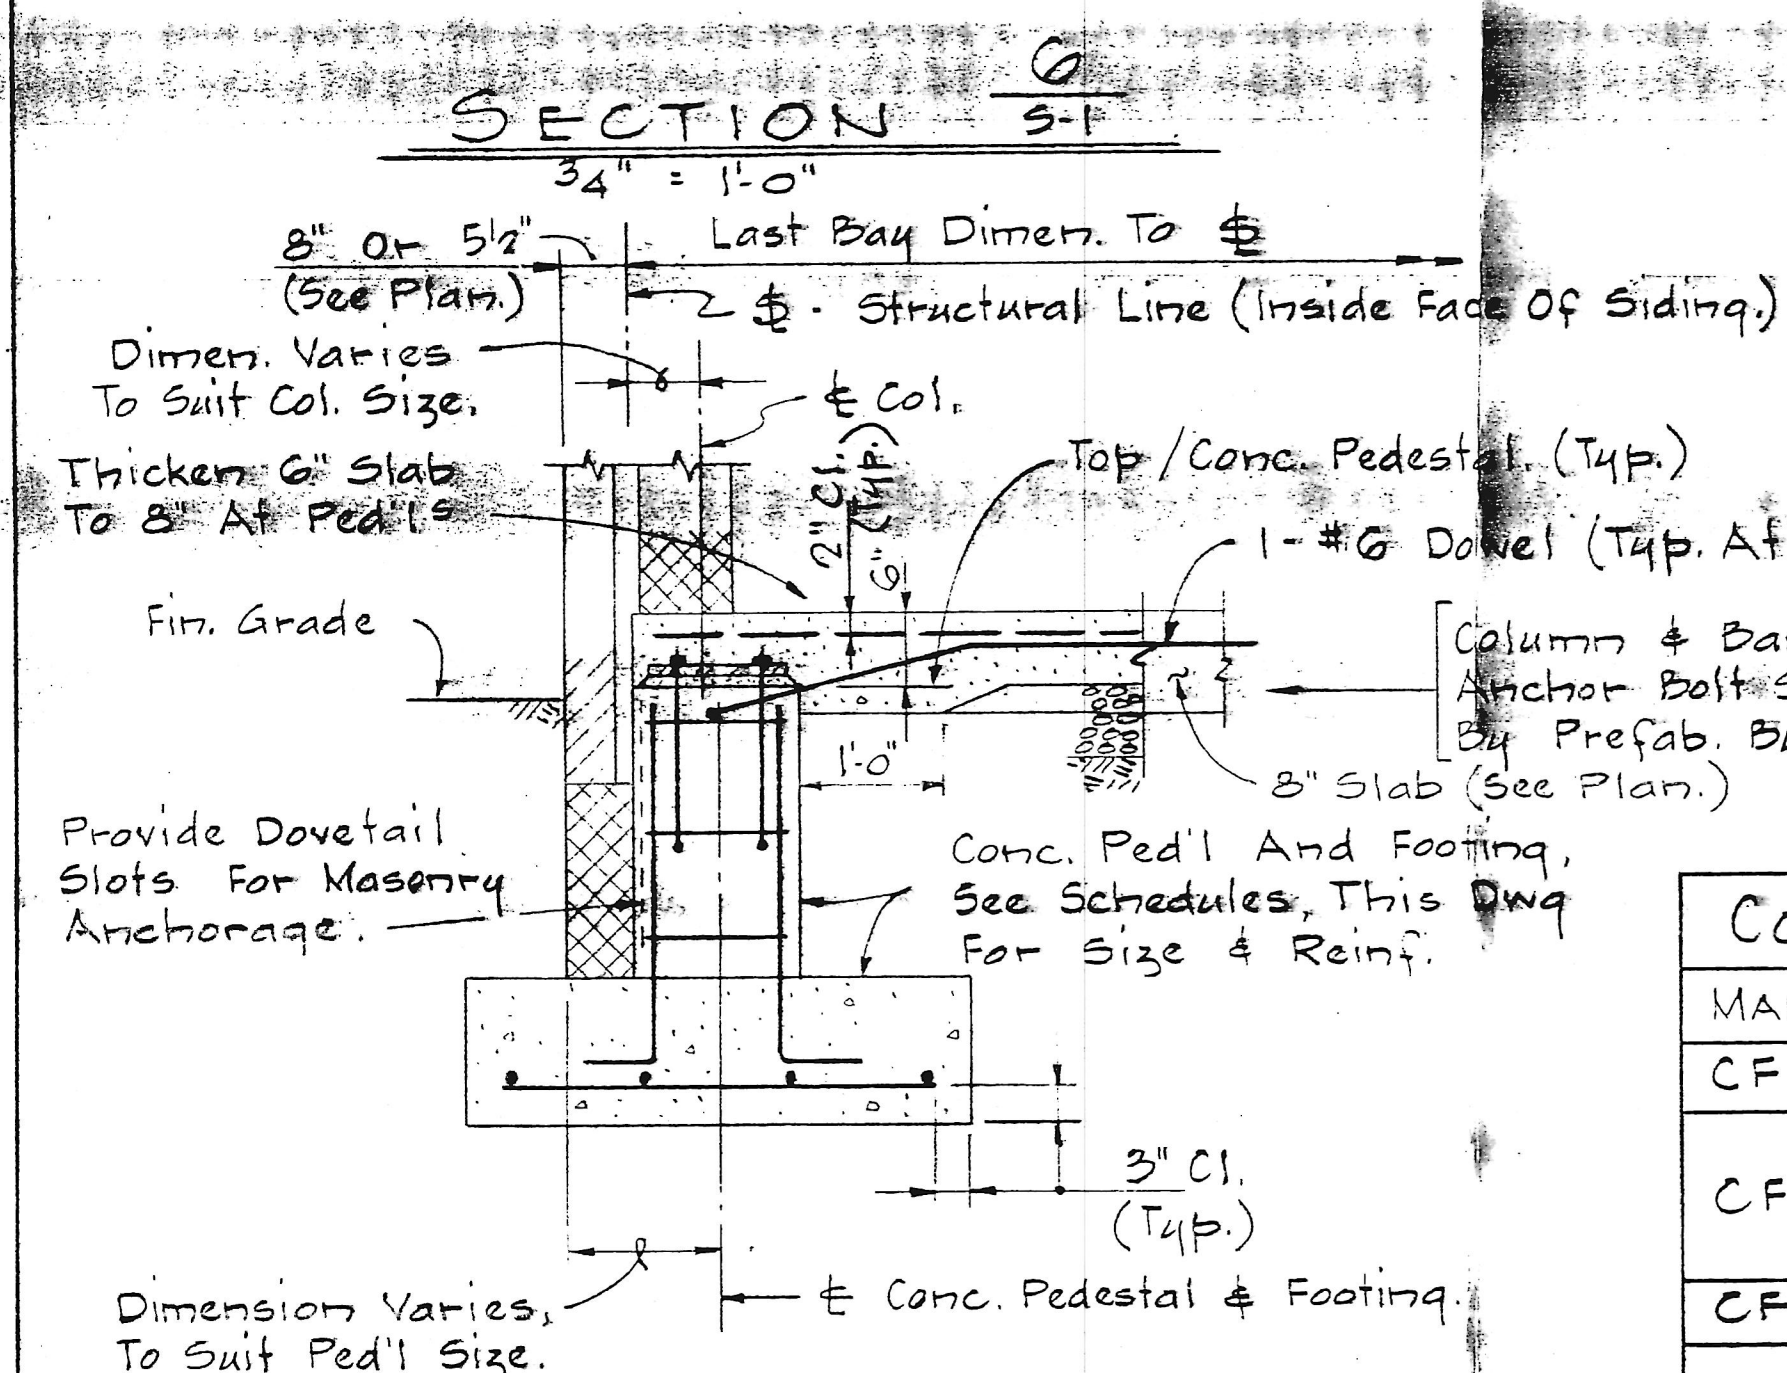


TYP. EXTERIOR PEDESTAL


SECTION 5.1

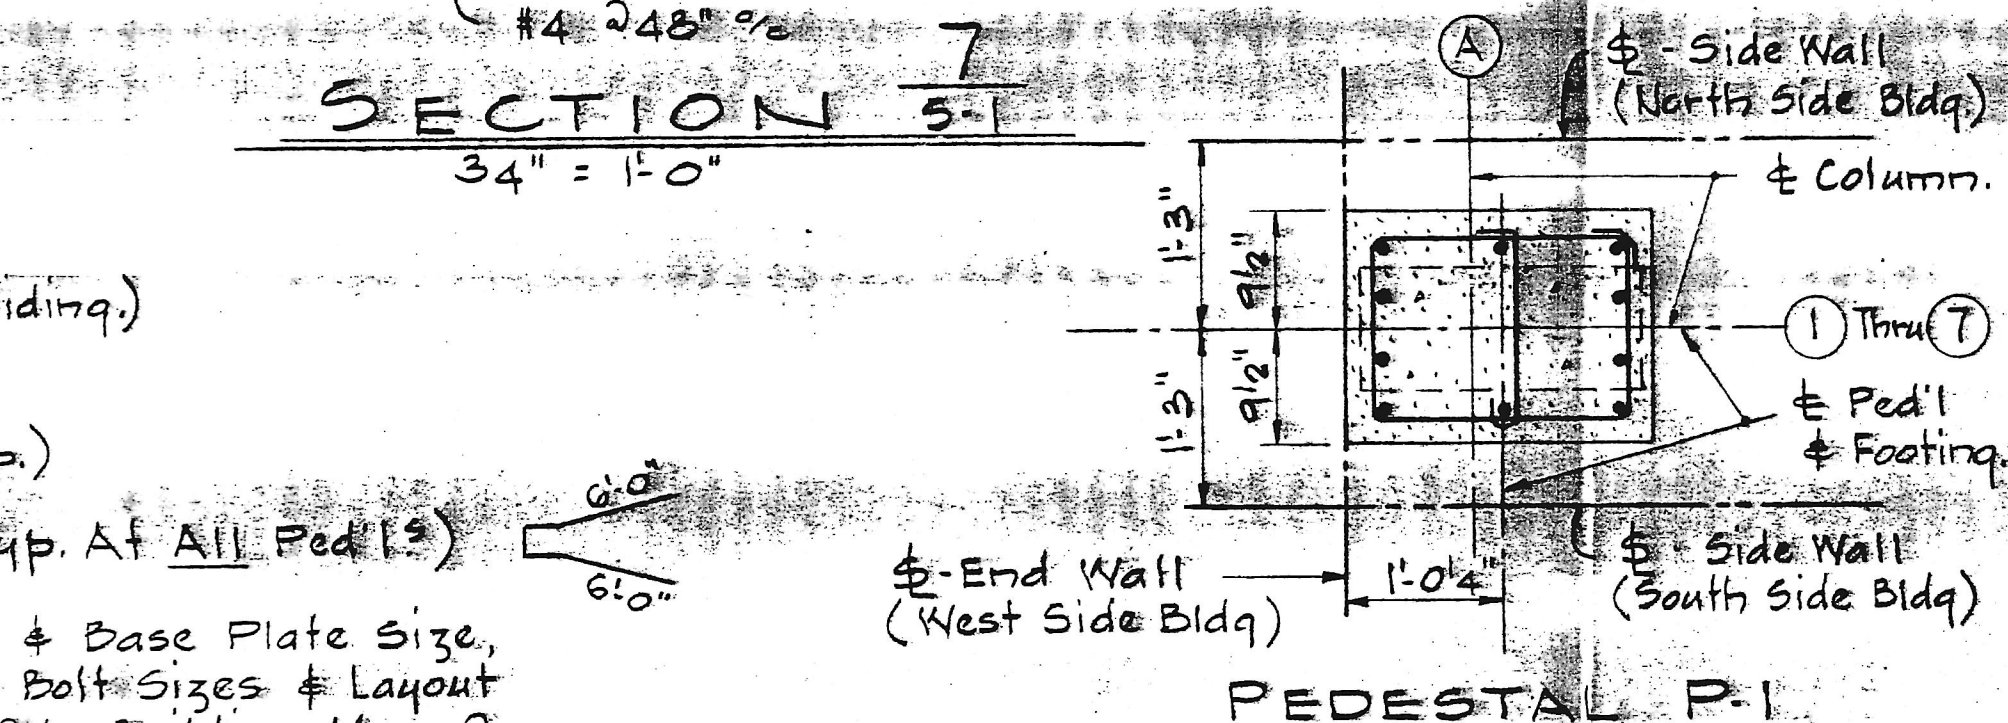

PEDESTAL P-1

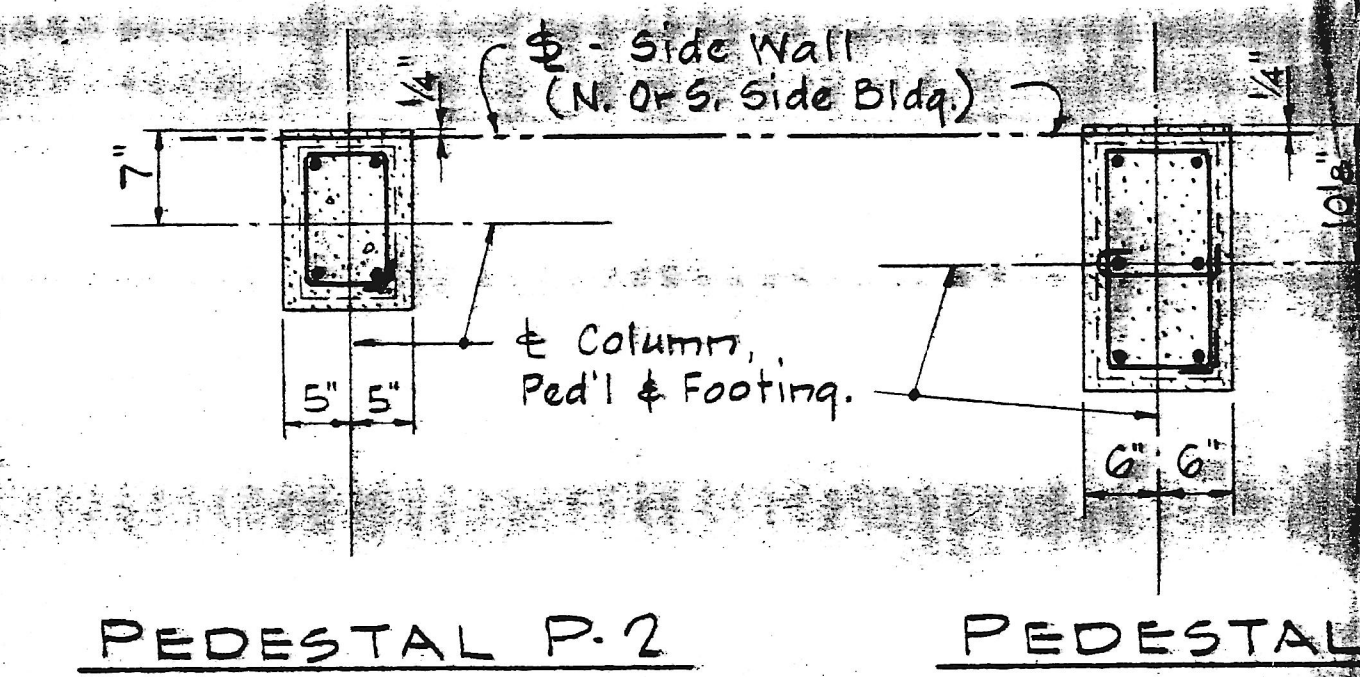


PEDESTAL P.2

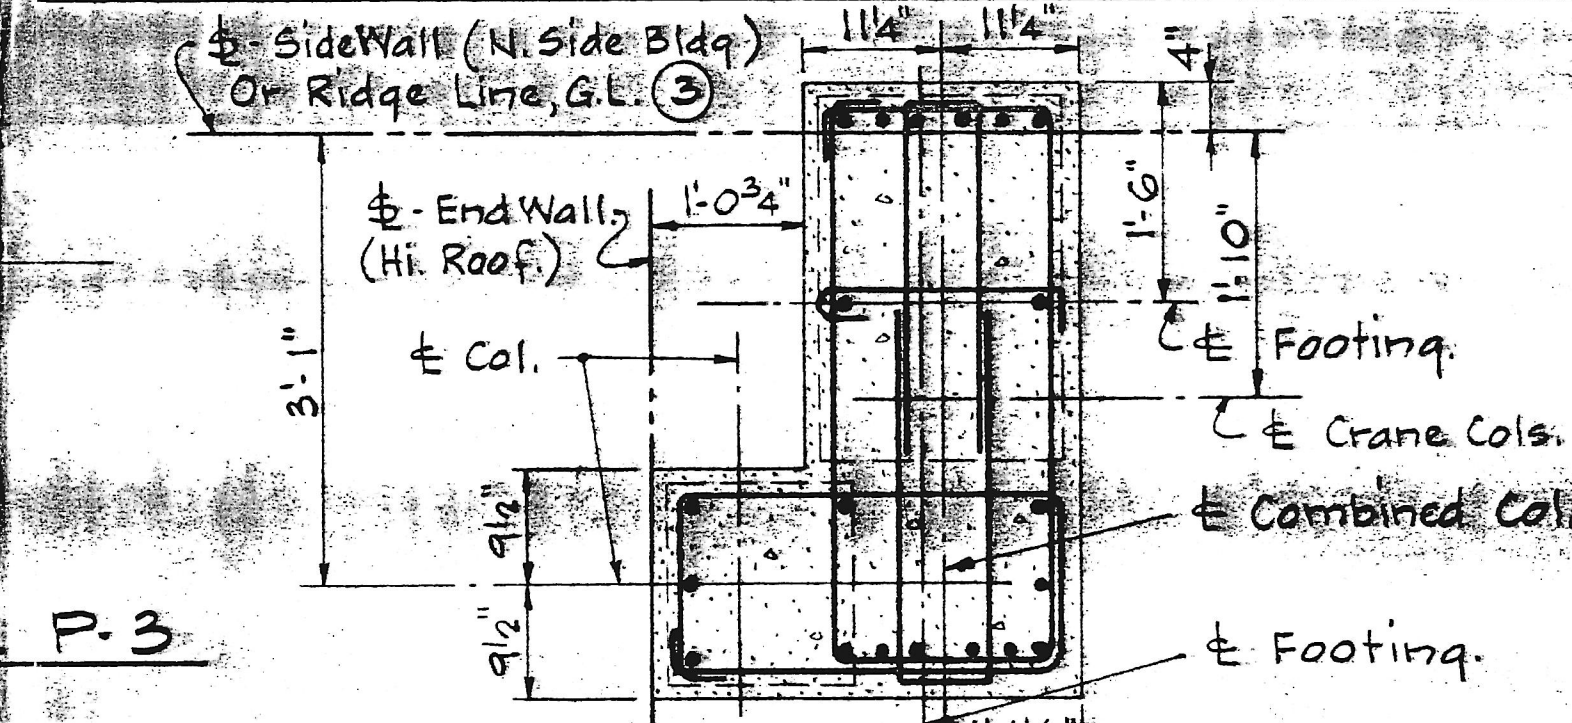


PEDESTALS - $\frac{P-4 \text{ (SHOWN)}}{P-4A \text{ (OPP. HAND)}}$


CONCRETE FOOTING SCHEDULE.		
MARK	SIZE.	REINF.
CF-1	5'0" Sq. x 1'3" Thk.	7-#5 E.W. Bot.
CF-2	6'0" x 15'0" x 2'4" Thk.	L.W. 10-#7 Bot. S.W. 24-#7 Bot. S.W. 12-#4 Top. L.W. 8-#6 Top.
CF-3	3'0" Sq. x 1'0" Thk.	4-#4 E.W. Bot.
CF-4	4'0" x 10'0" x 2'0" Thk.	L.W. 6-#7 Bot. S.W. 19-#6 Bot. S.W. 19-#6 Top. L.W. 6-#7 Top.

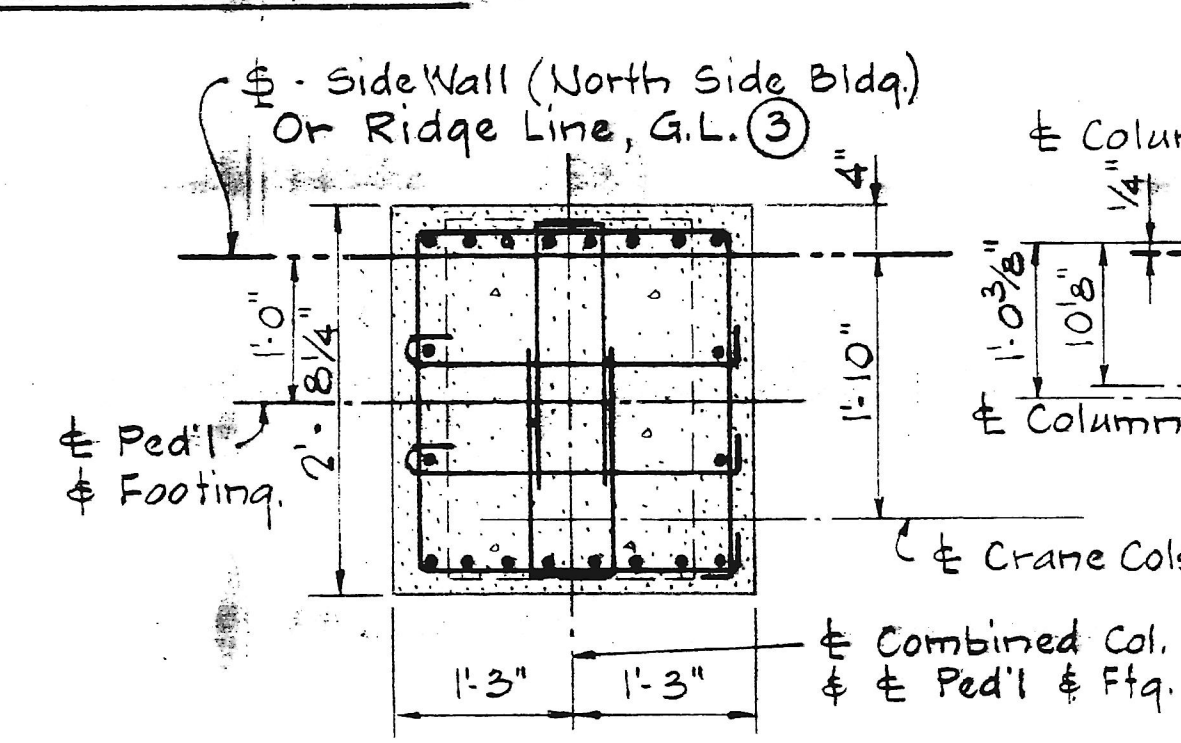


PEDESTAL P.5

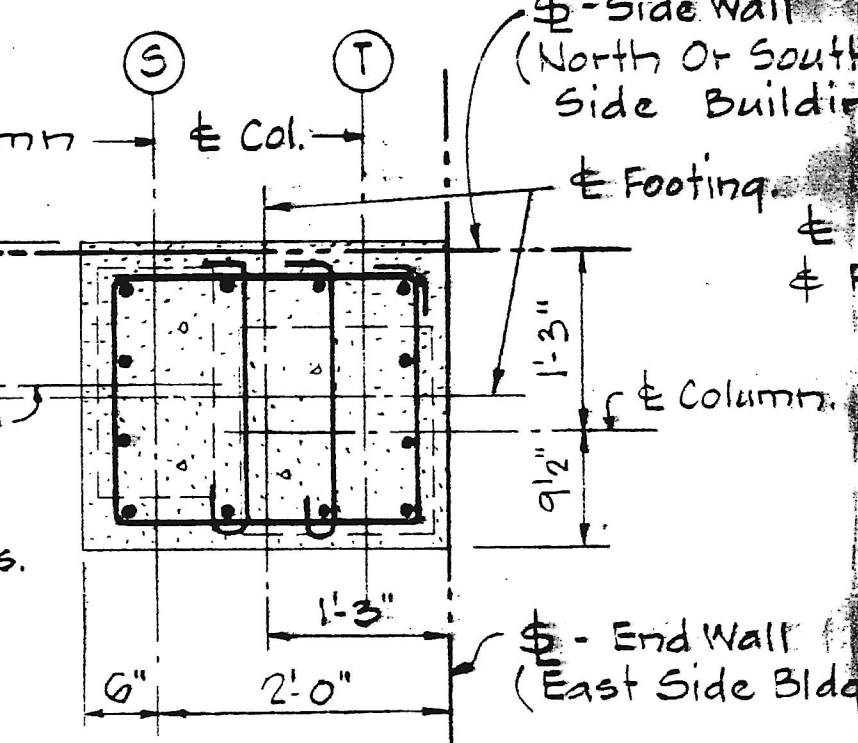

PEDESTALS

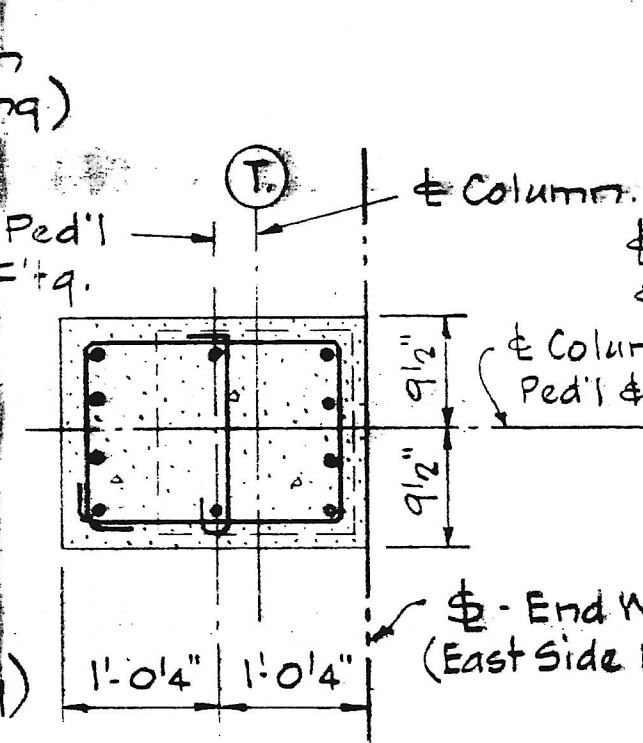

P.G (SHOWN)

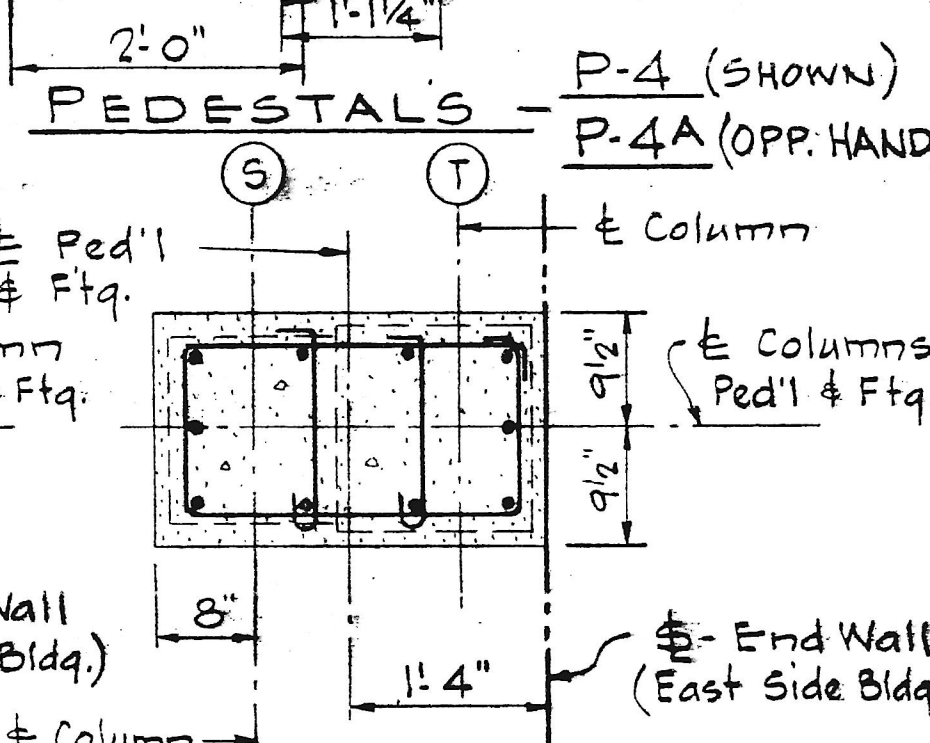

PEDESTAL P-8