



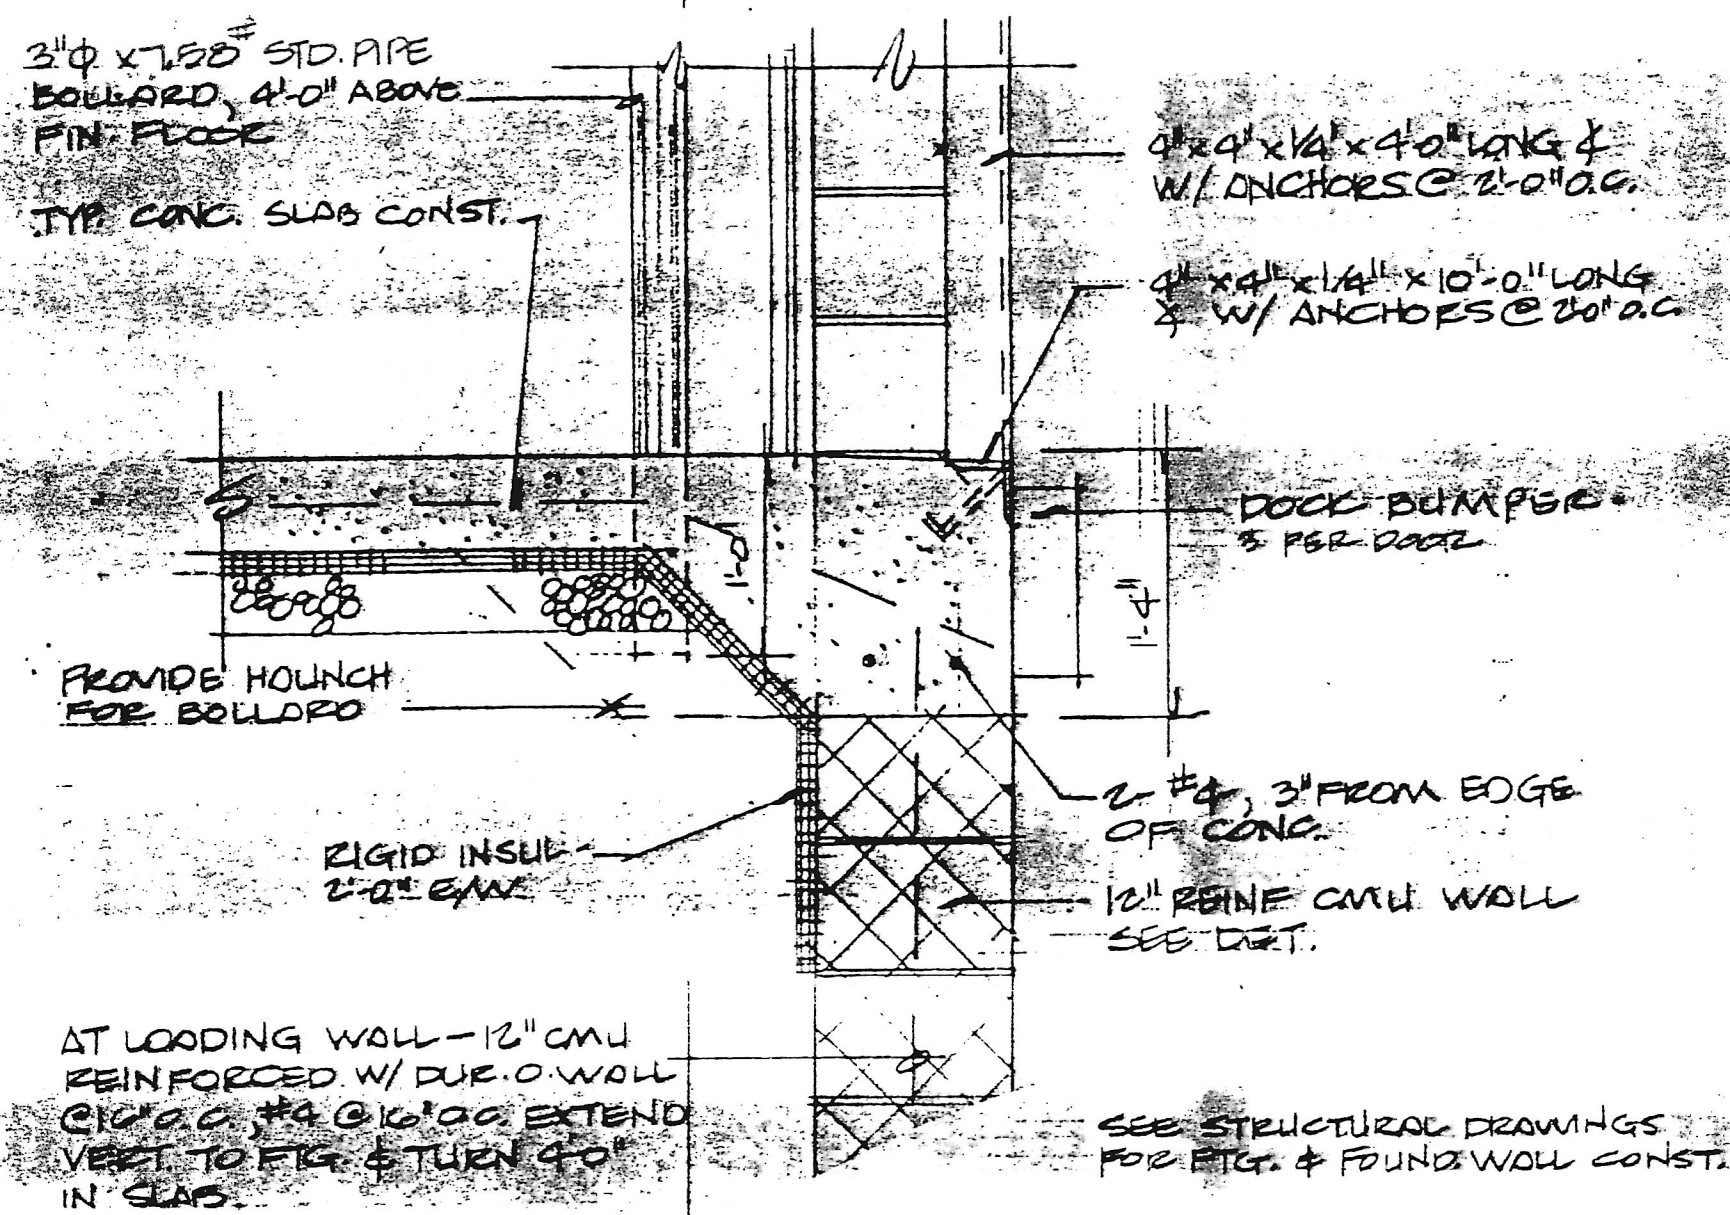


1. LOADING DOCK
1"=1'-0"

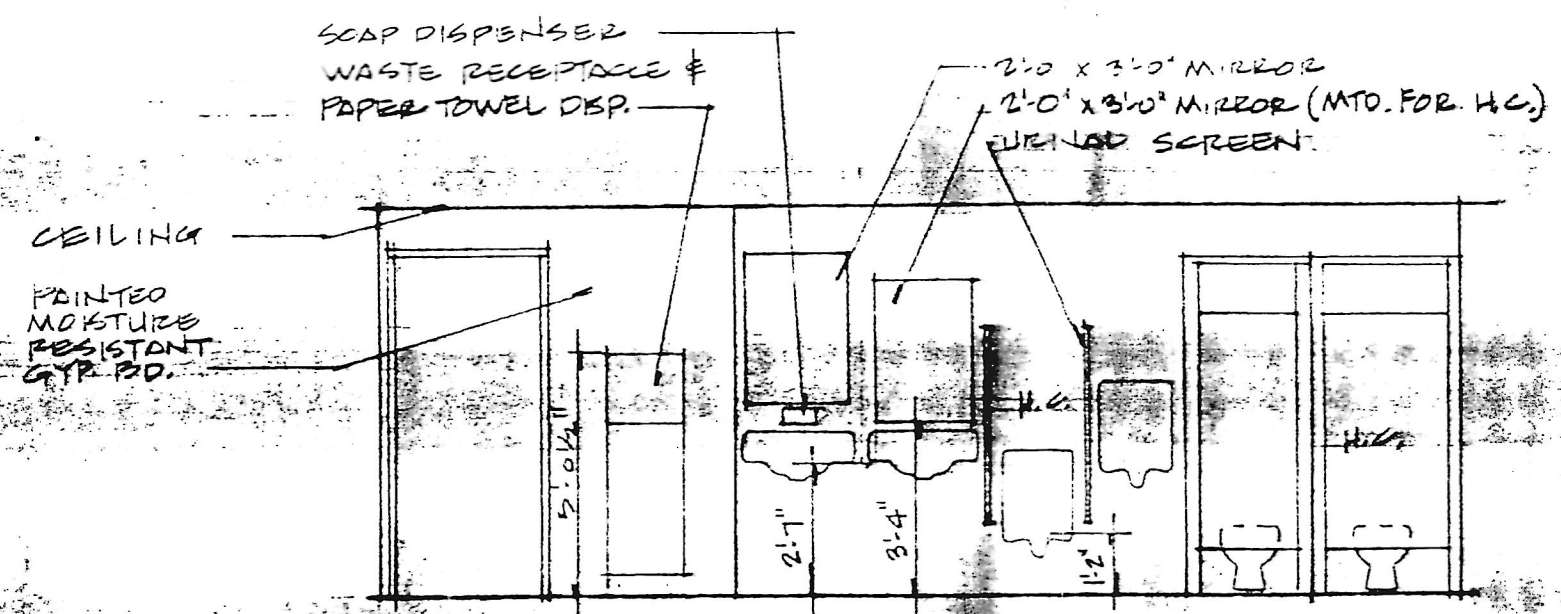


4. TOILET RM. ELEV.
MEN'S ROOM SHOWN, WOMEN'S SIMILAR

TOILET ACCESSORIES

1. TOILET TISSUE DISP. - BOBRICK # B-635
2. SOAP DISP. - BOBRICK # B-116
3. PAPER TOWEL DISPENSER & WASTE RECEPTACLE - BOBRICK # B-374T
4. GRAB BARS - BOBRICK # B-490 x 42 IN., SATIN
5. NAPKIN DISPENSER - BOBRICK # B-2302

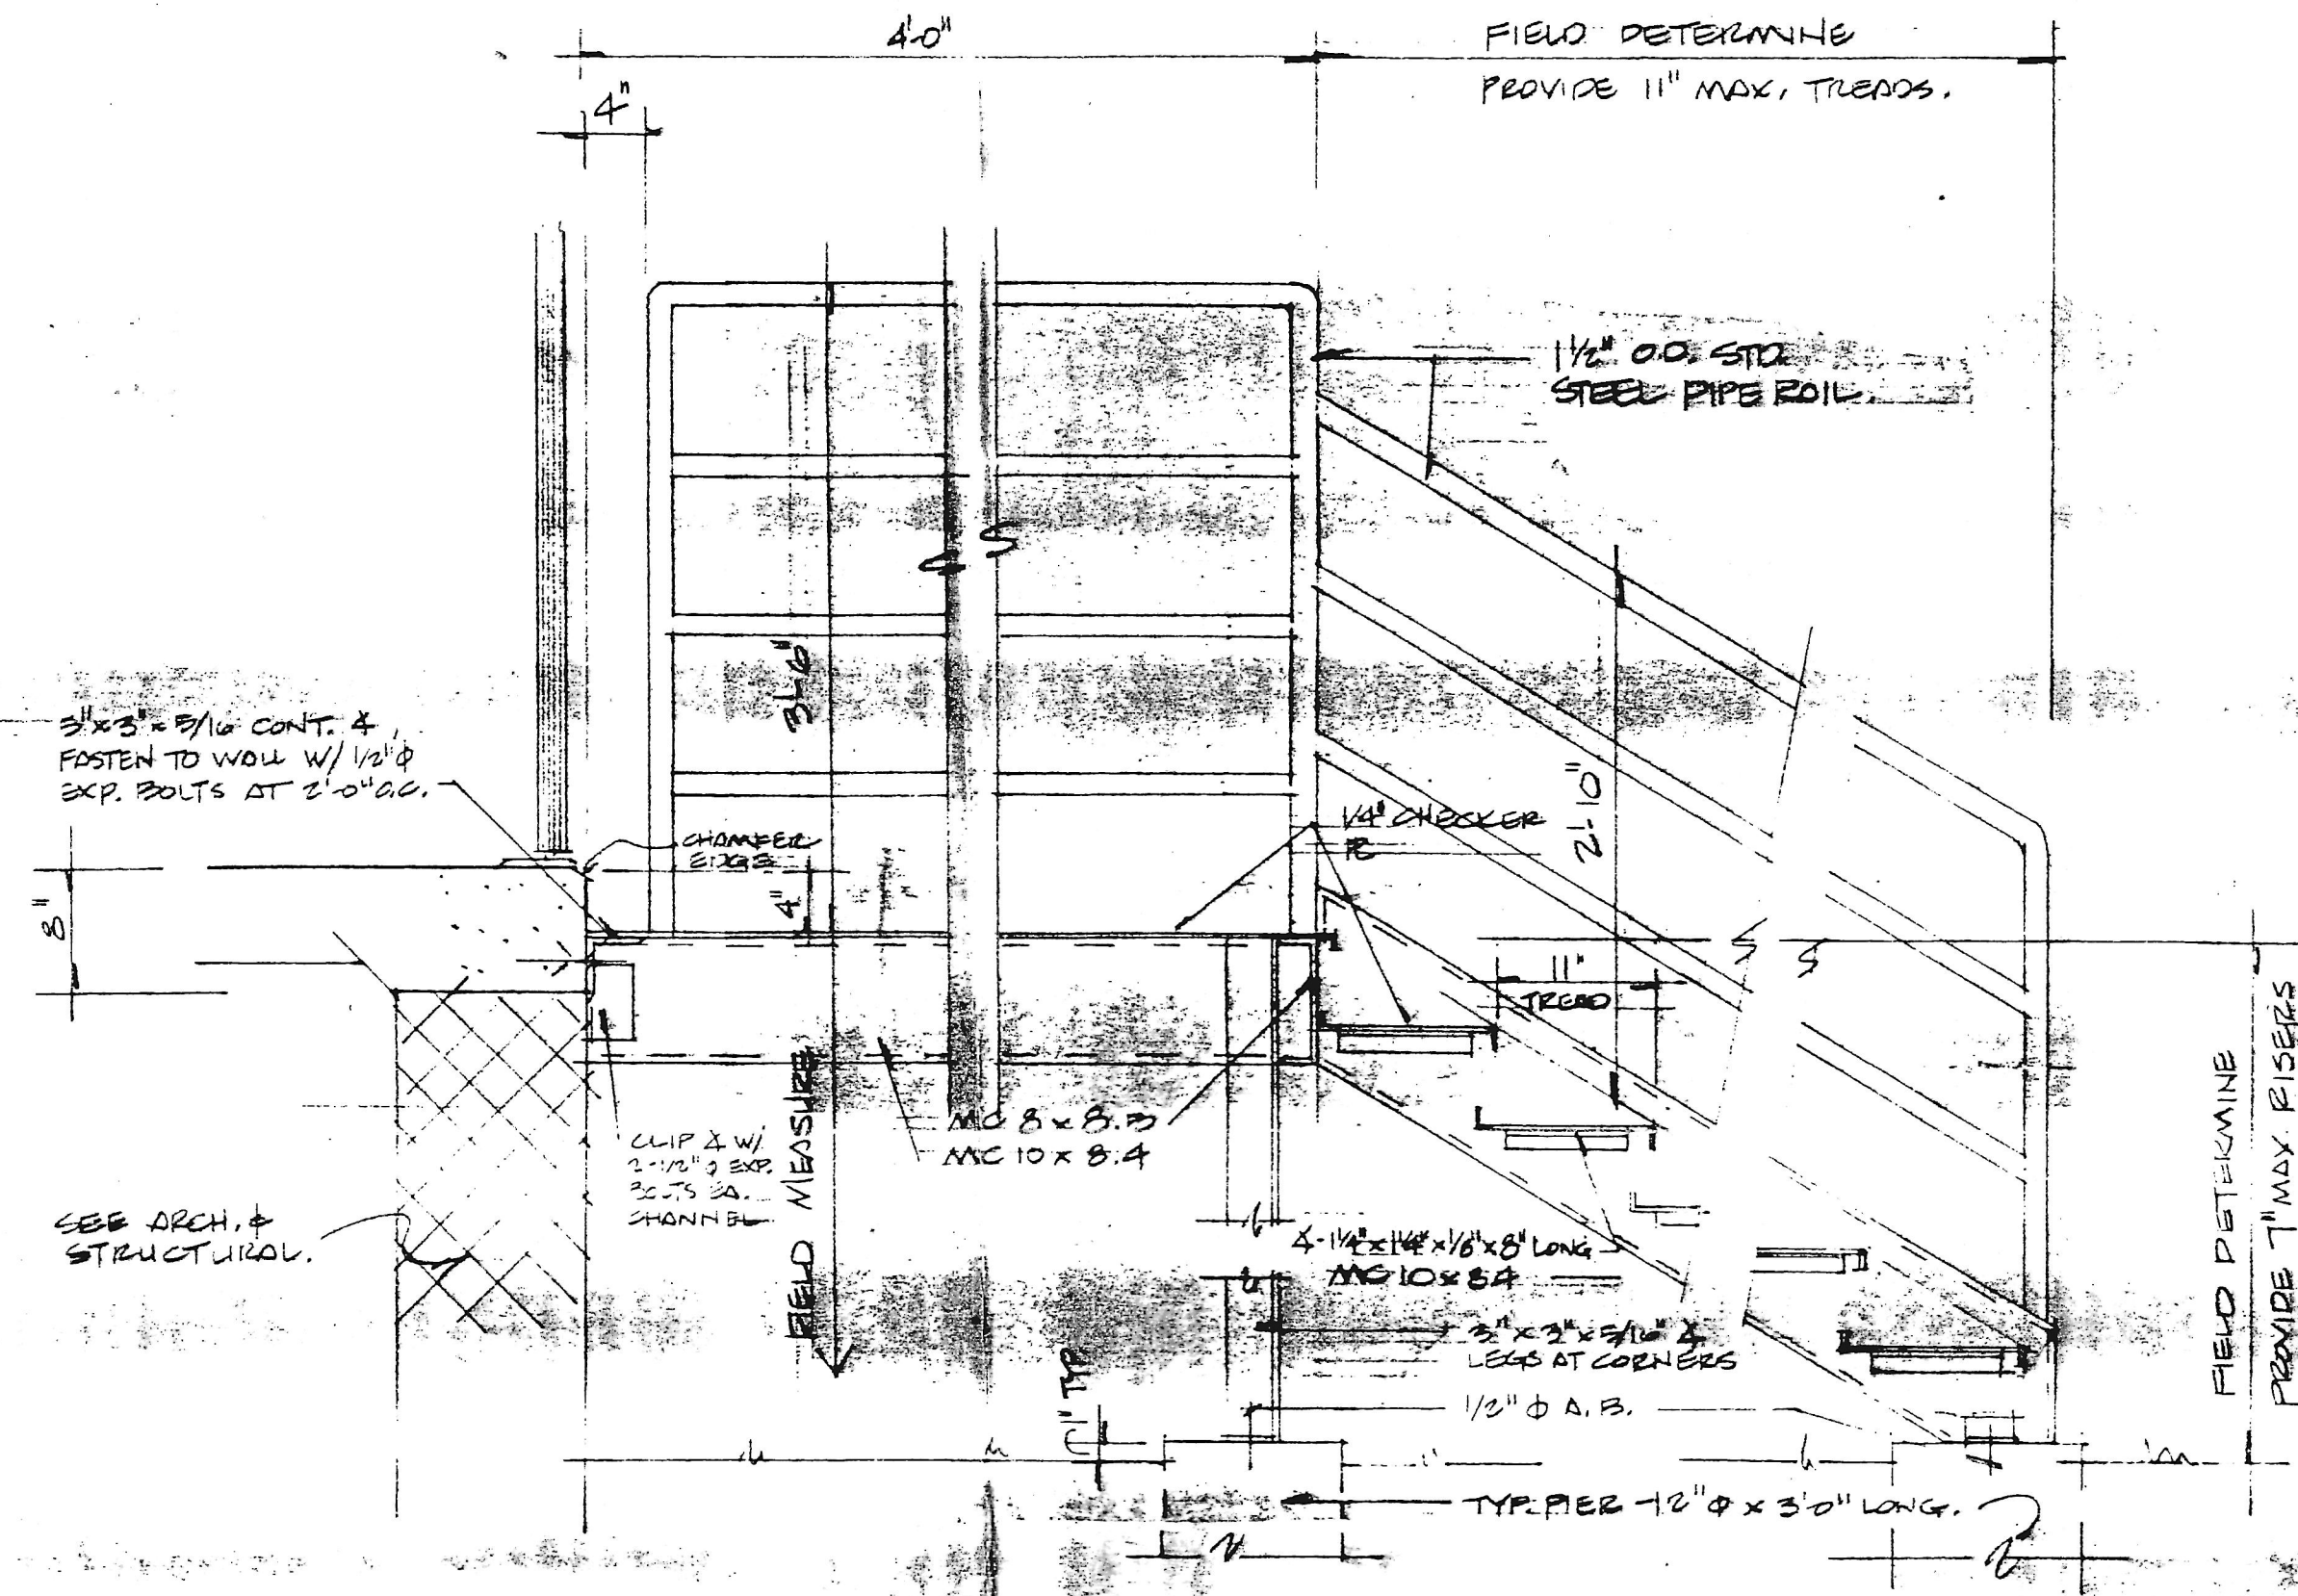

2. PERSONNEL STAIR
1"=1'-0"

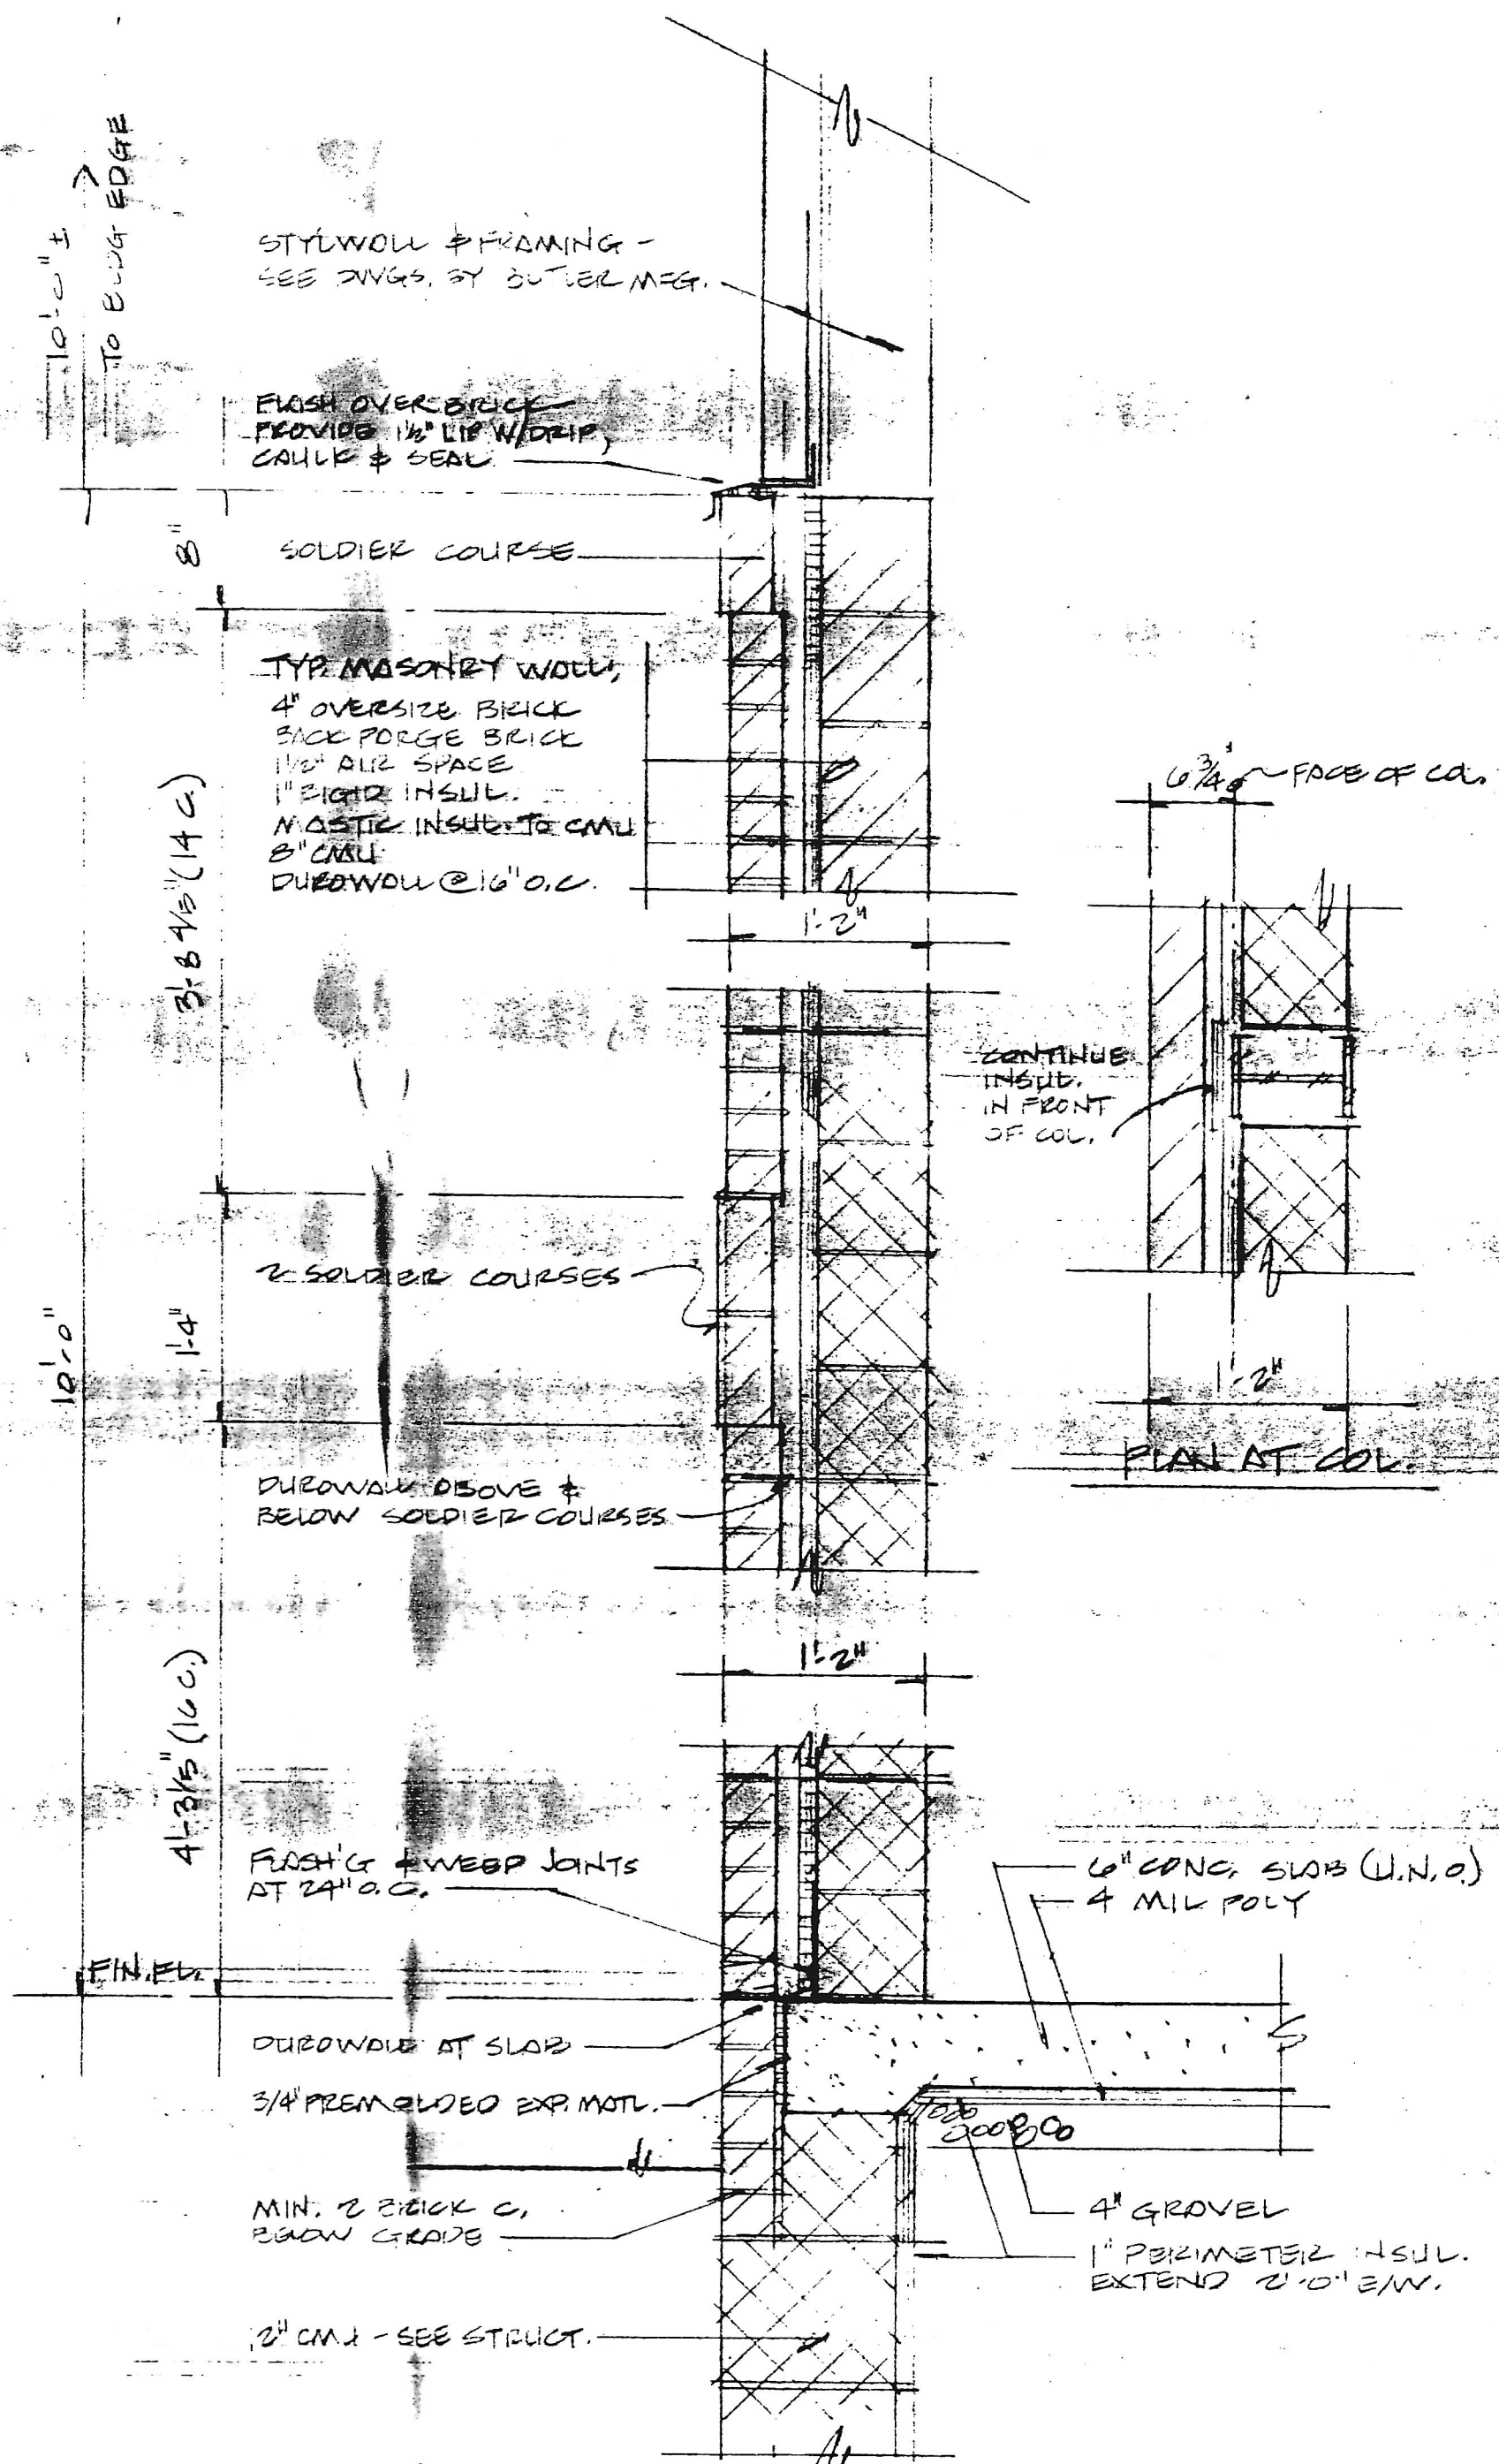

3. EXTERIOR MASONRY WALL
1"=1'-0"

[Signature]
6/30/83

REVISION	DATE	BY	APP

JOB NUMBER
302.88.114

PROJECT NAME
MONARCH MOLDING CO., BLDG.
RIVERSIDE, HARTFORD CO., MD.

SHEET TITLE
SECTIONS & DETAILS

DATE
6.20.83

SHEET NUMBER
3