



CKT #	DESCRIPTION
SLC1	ADDRESSABLE DEVICE LOOP #1
SLC2	ADDRESSABLE DEVICE LOOP #2
IMC1	DOOR HOLDER POWER
IMC2	SPARE
IMC3	SPARE
IMC4	SPARE


EST-3X CIRCUIT SCHEDULE

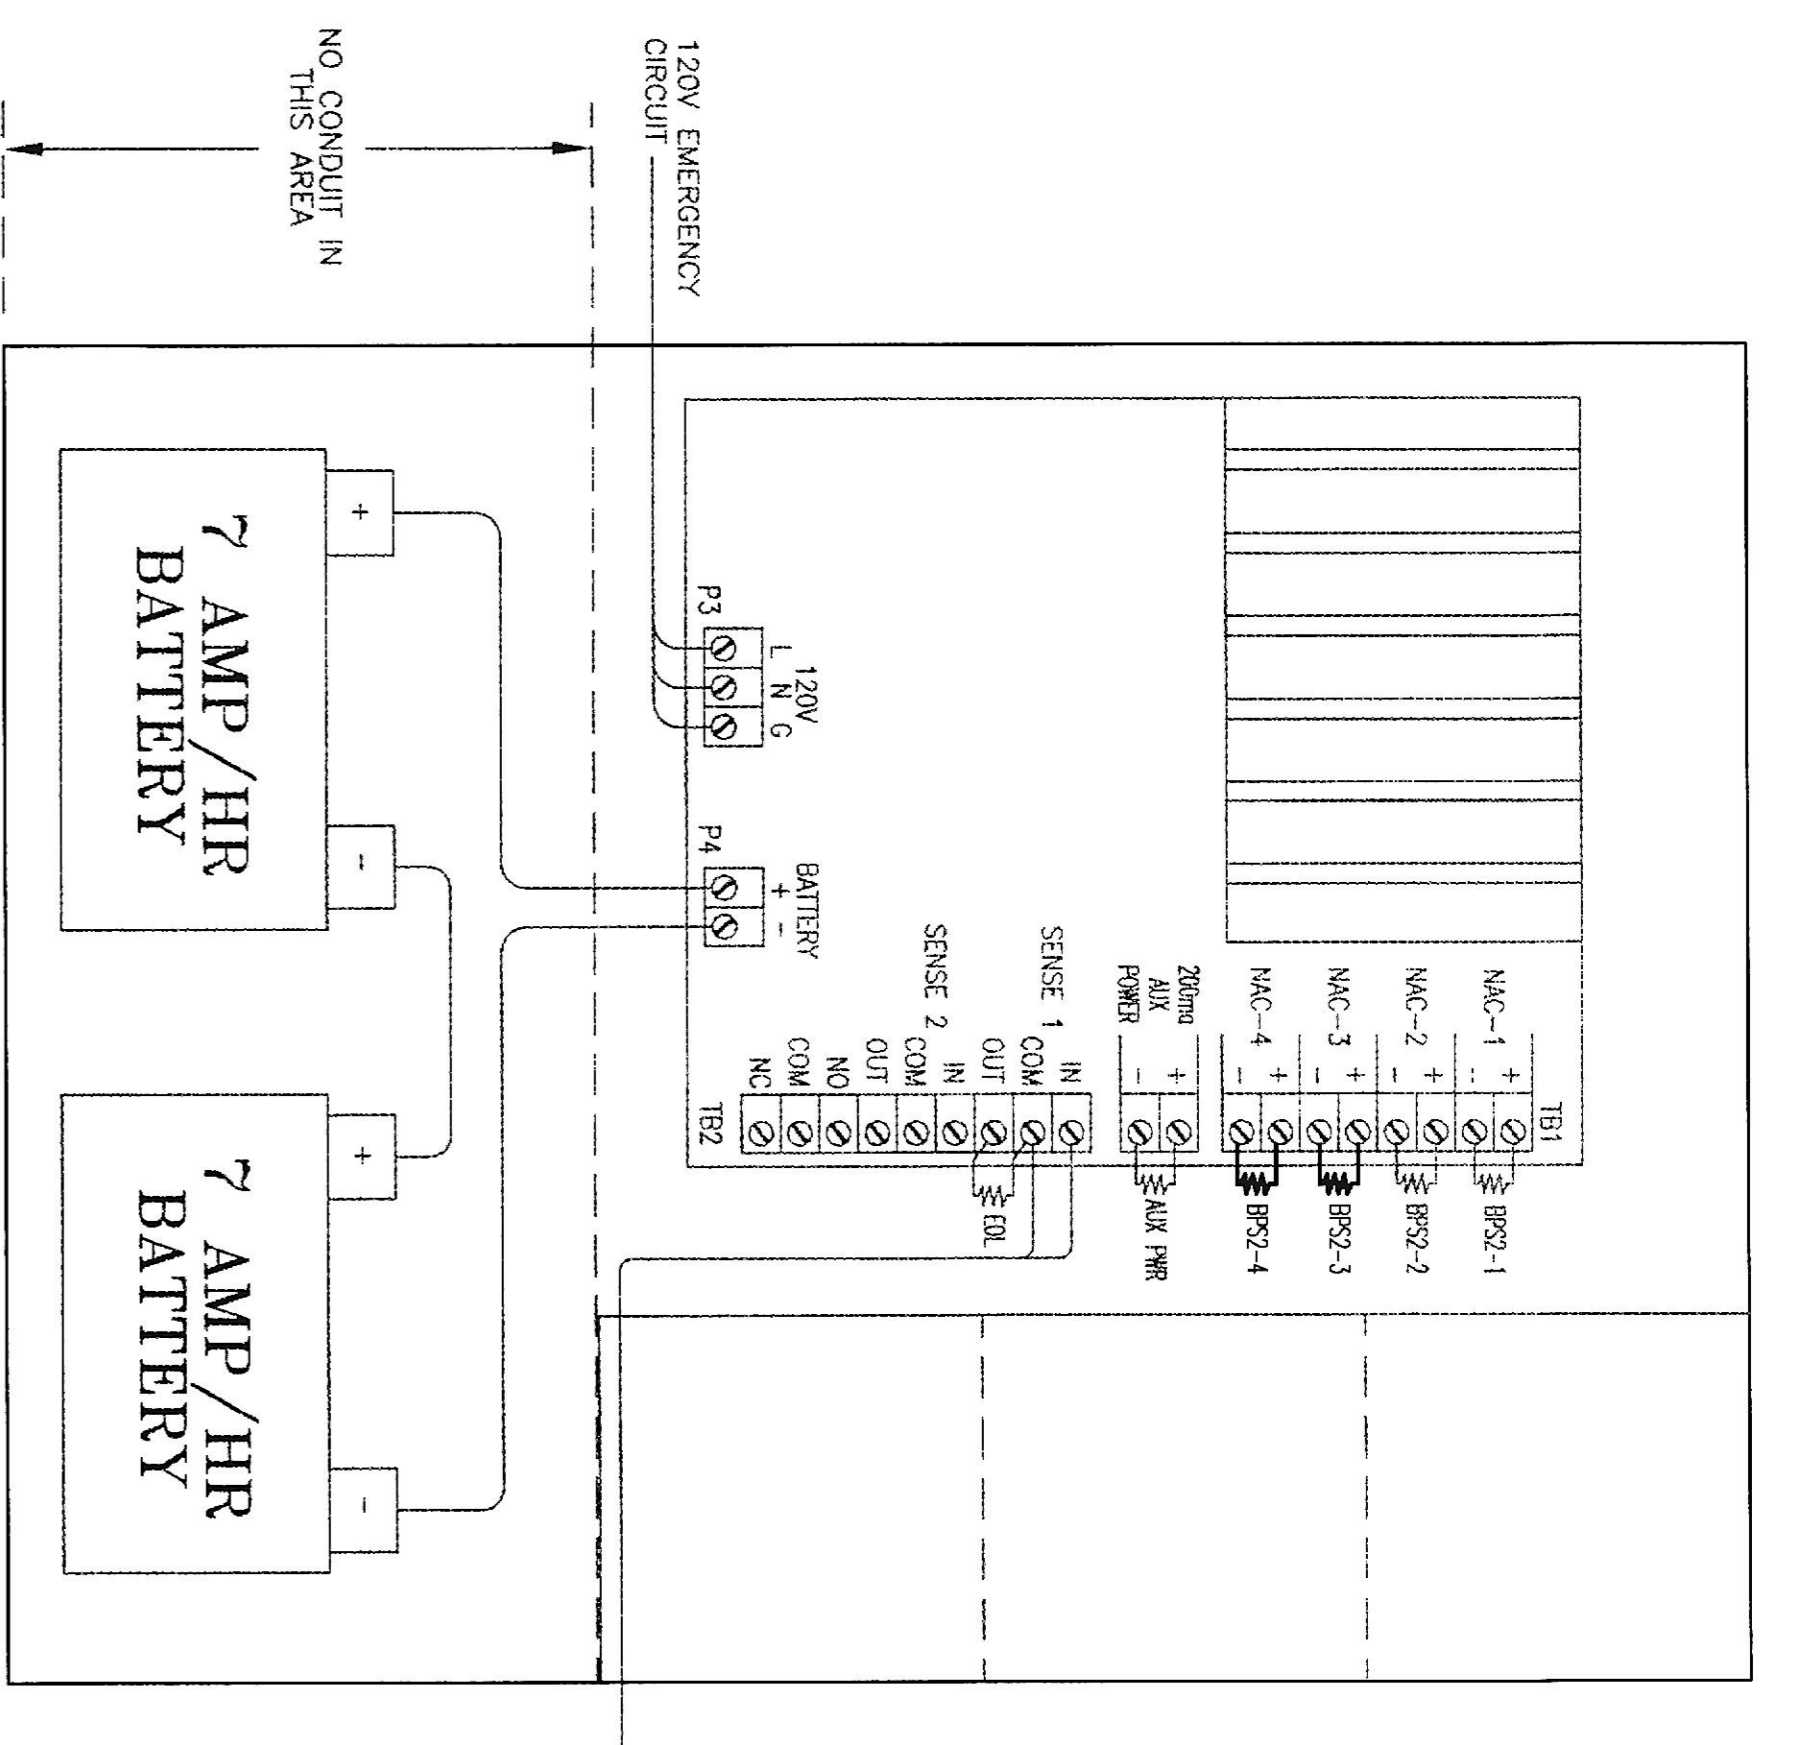


CKT. #	DESCRIPTION
BP52-1	SECOND FLOOR HORN/STROBE CIRCUIT #1
BP52-2	SECOND FLOOR HORN/STROBE CIRCUIT #2
BP52-3	THIRD FLOOR HORN/STROBE CIRCUIT #1
BP52-4	THIRD FLOOR HORN/STROBE CIRCUIT #2
AUX PWR	SPARE

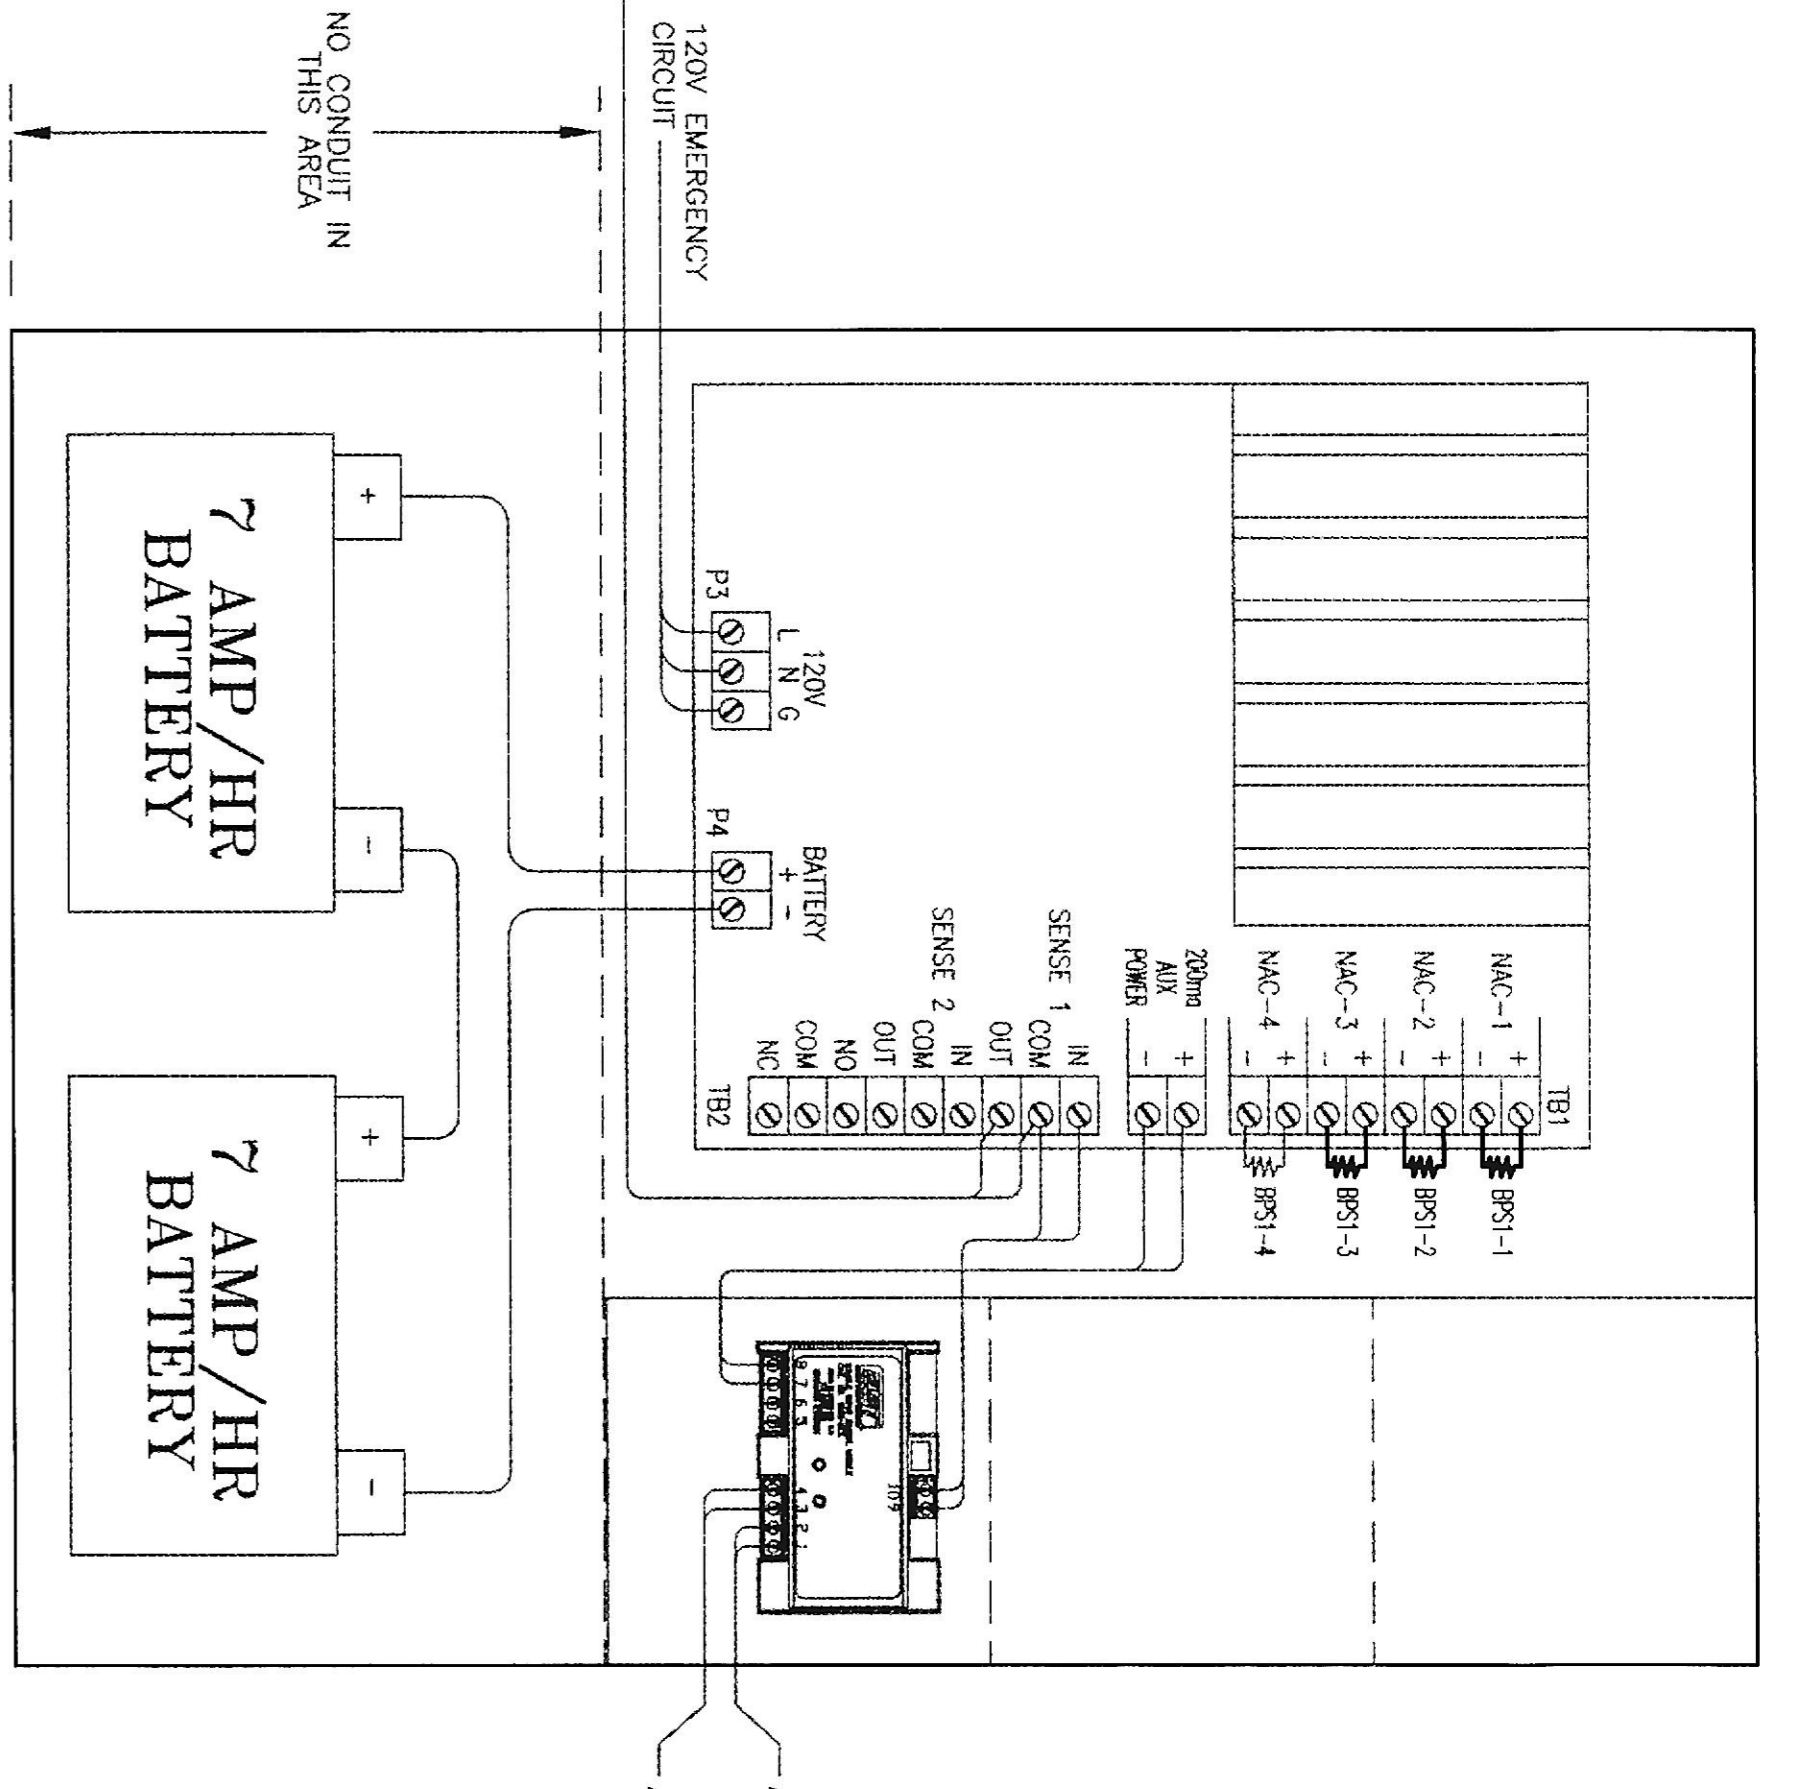

CKT. #	DESCRIPTION
BP51-1	GROUND FLOOR HORN/STROBE CIRCUIT #1
BP51-2	GROUND FLOOR HORN/STROBE CIRCUIT #2
BP51-3	FIRST FLOOR HORN/STROBE CIRCUIT #1
BP51-4	FIRST FLOOR HORN/STROBE CIRCUIT #2
AUX PWR	BP5-1 AND BP5-2 ACTIVATION CIRCUIT

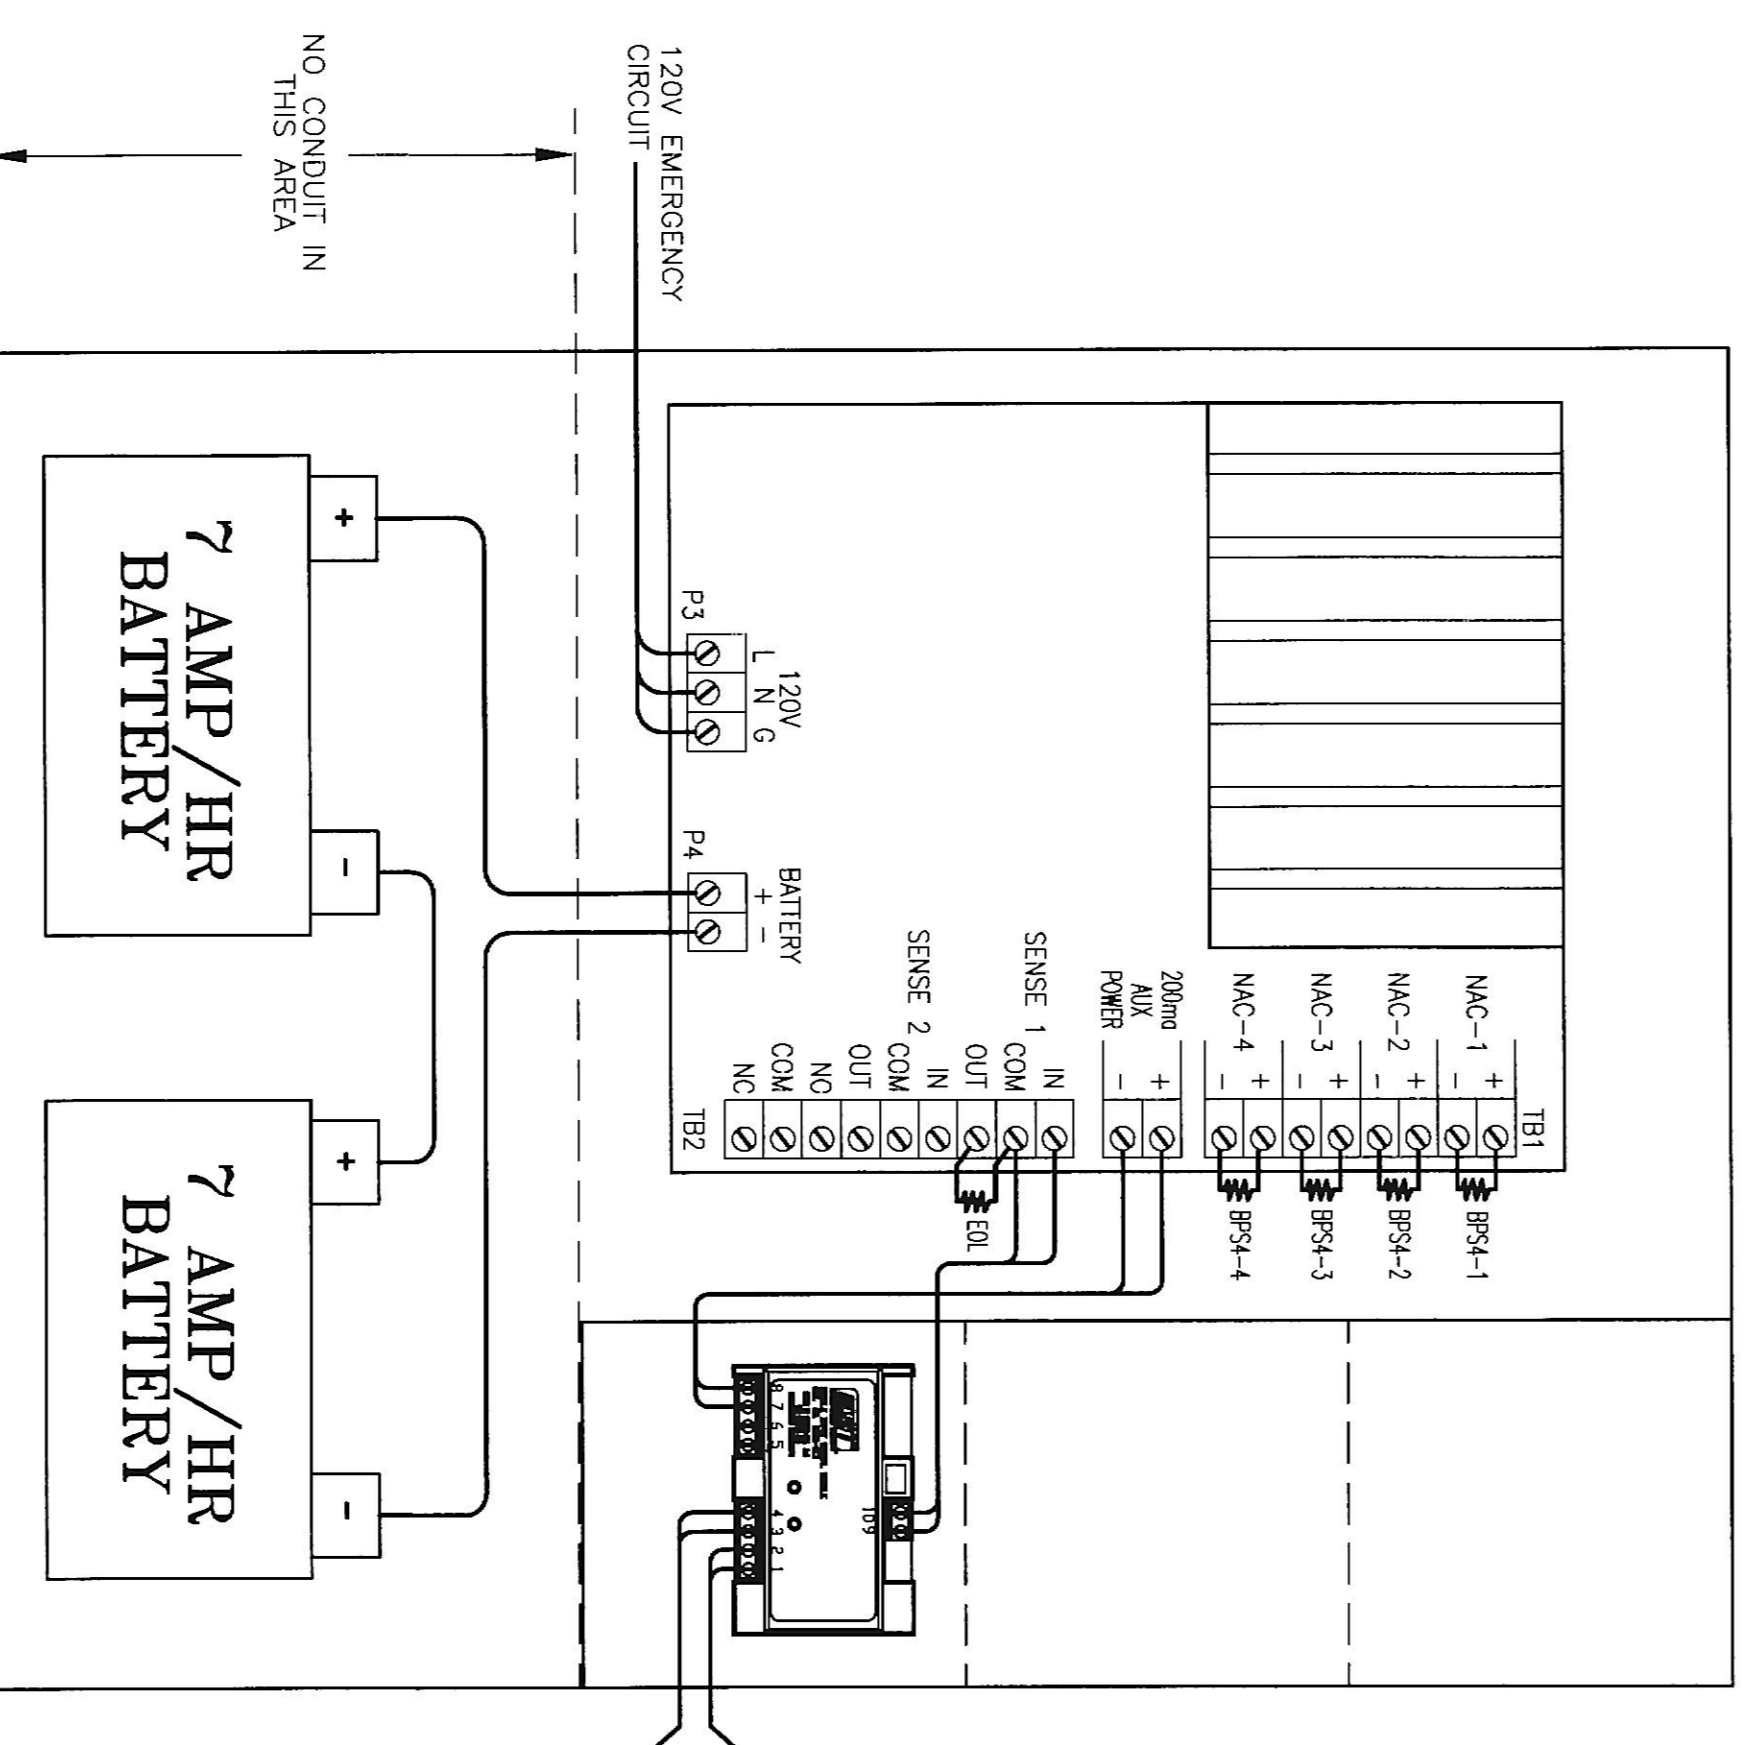

CKT. #	DESCRIPTION
BP54-1	SECOND FLOOR HORN/STROBE CIRCUIT #3
BP54-2	SECOND FLOOR HORN/STROBE CIRCUIT #4
BP54-3	THIRD FLOOR HORN/STROBE CIRCUIT #3
BP54-4	THIRD FLOOR HORN/STROBE CIRCUIT #4
AUX PWR	BP5-4 ACTIVATION CIRCUIT

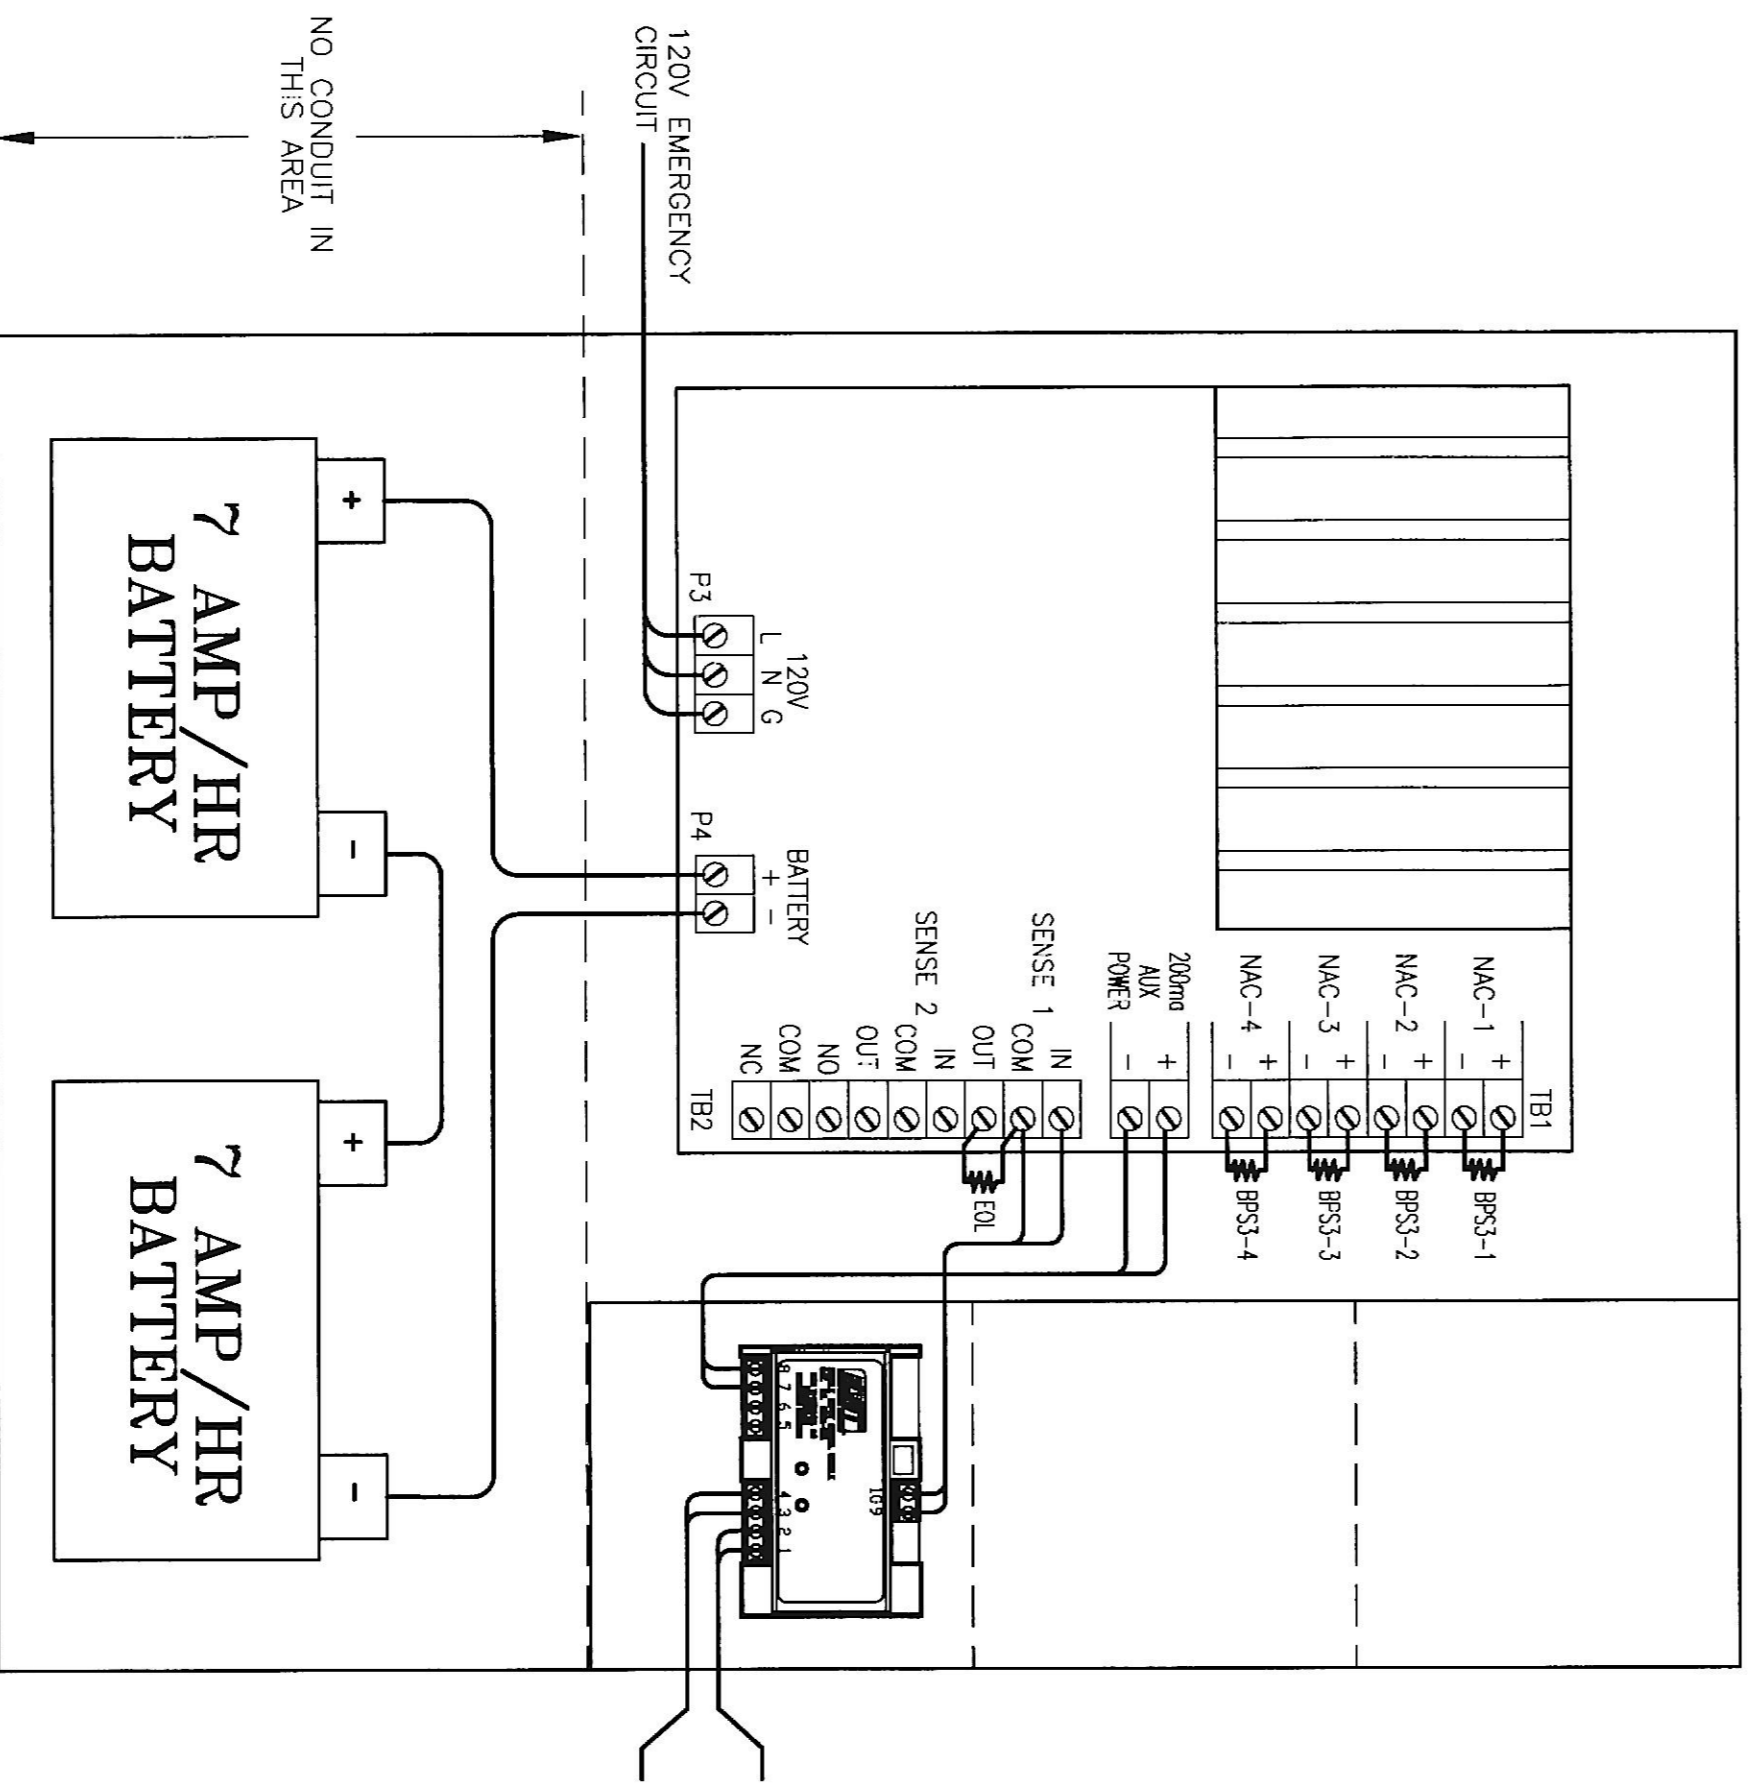

CKT. #	DESCRIPTION
BP53-1	GROUND FLOOR HORN/STROBE CIRCUIT #3
BP53-2	GROUND FLOOR HORN/STROBE CIRCUIT #4
BP53-3	FIRST FLOOR HORN/STROBE CIRCUIT #3
BP53-4	FIRST FLOOR HORN/STROBE CIRCUIT #4
AUX PWR	BP5-3 ACTIVATION CIRCUIT

Electrical Contractor:  
**CROWN ELECTRIC**

Rev. # \_\_\_\_\_ Description \_\_\_\_\_ Date \_\_\_\_\_ Approved \_\_\_\_\_

ARK JOB # 21K282

**ARX** systems

LORIEN ELKBRIDGE - ASSISTED LIVING ADDITION  
7615 WASHINGTON BLD. ELKBRIDGE, MD 21075

FIRE ALARM CONTROL PANEL & BOOSTER POWER SUPPLIES

DATE: 11-15-19 SCALE: NONE

11-15-19 FA-5