




HOFMANN
ASSOCIATES, INC.
606 Baltimore Ave.
Suite 102
Towson, Maryland 21204
410.828.9090
fax 410.828.4433

Professional Certification:
I certify that these documents were
prepared or approved by me,
and that I am a duly licensed engineer
under the laws of the State of Maryland.
License Number: 17403
Expiration Date: 06/28/2015

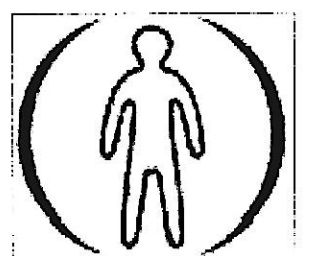

CHESAPEAKE
MEDICAL IMAGING

PROJECT NAME:
CHESAPEAKE MEDICAL
1312 BELLONA AVE., SUITE 102
LUTHERVILLE, MD 21093
DEVELOPER / OWNER:
PDG LLLP

ISSUE DATE


11/03/14	PERMIT
11/17/14	BID SET

THE CONCEPTS, IDEAS, DESIGNS
AND IMAGES ARE INTENDED ONLY
FOR THE PROJECT SPECIFIED ON
THIS SHEET AND ARE THE SOLE
PROPERTY OF HOFMANN
ASSOCIATES, INC. THEY ARE NOT TO
BE REPRODUCED OR USED BY
OTHERS WITHOUT WRITTEN
PERMISSION BY HOFMANN
ASSOCIATES, INC.


PARTIAL
STRUCTURAL
PLANS

S1


project no.: 14-080
MPM #14223

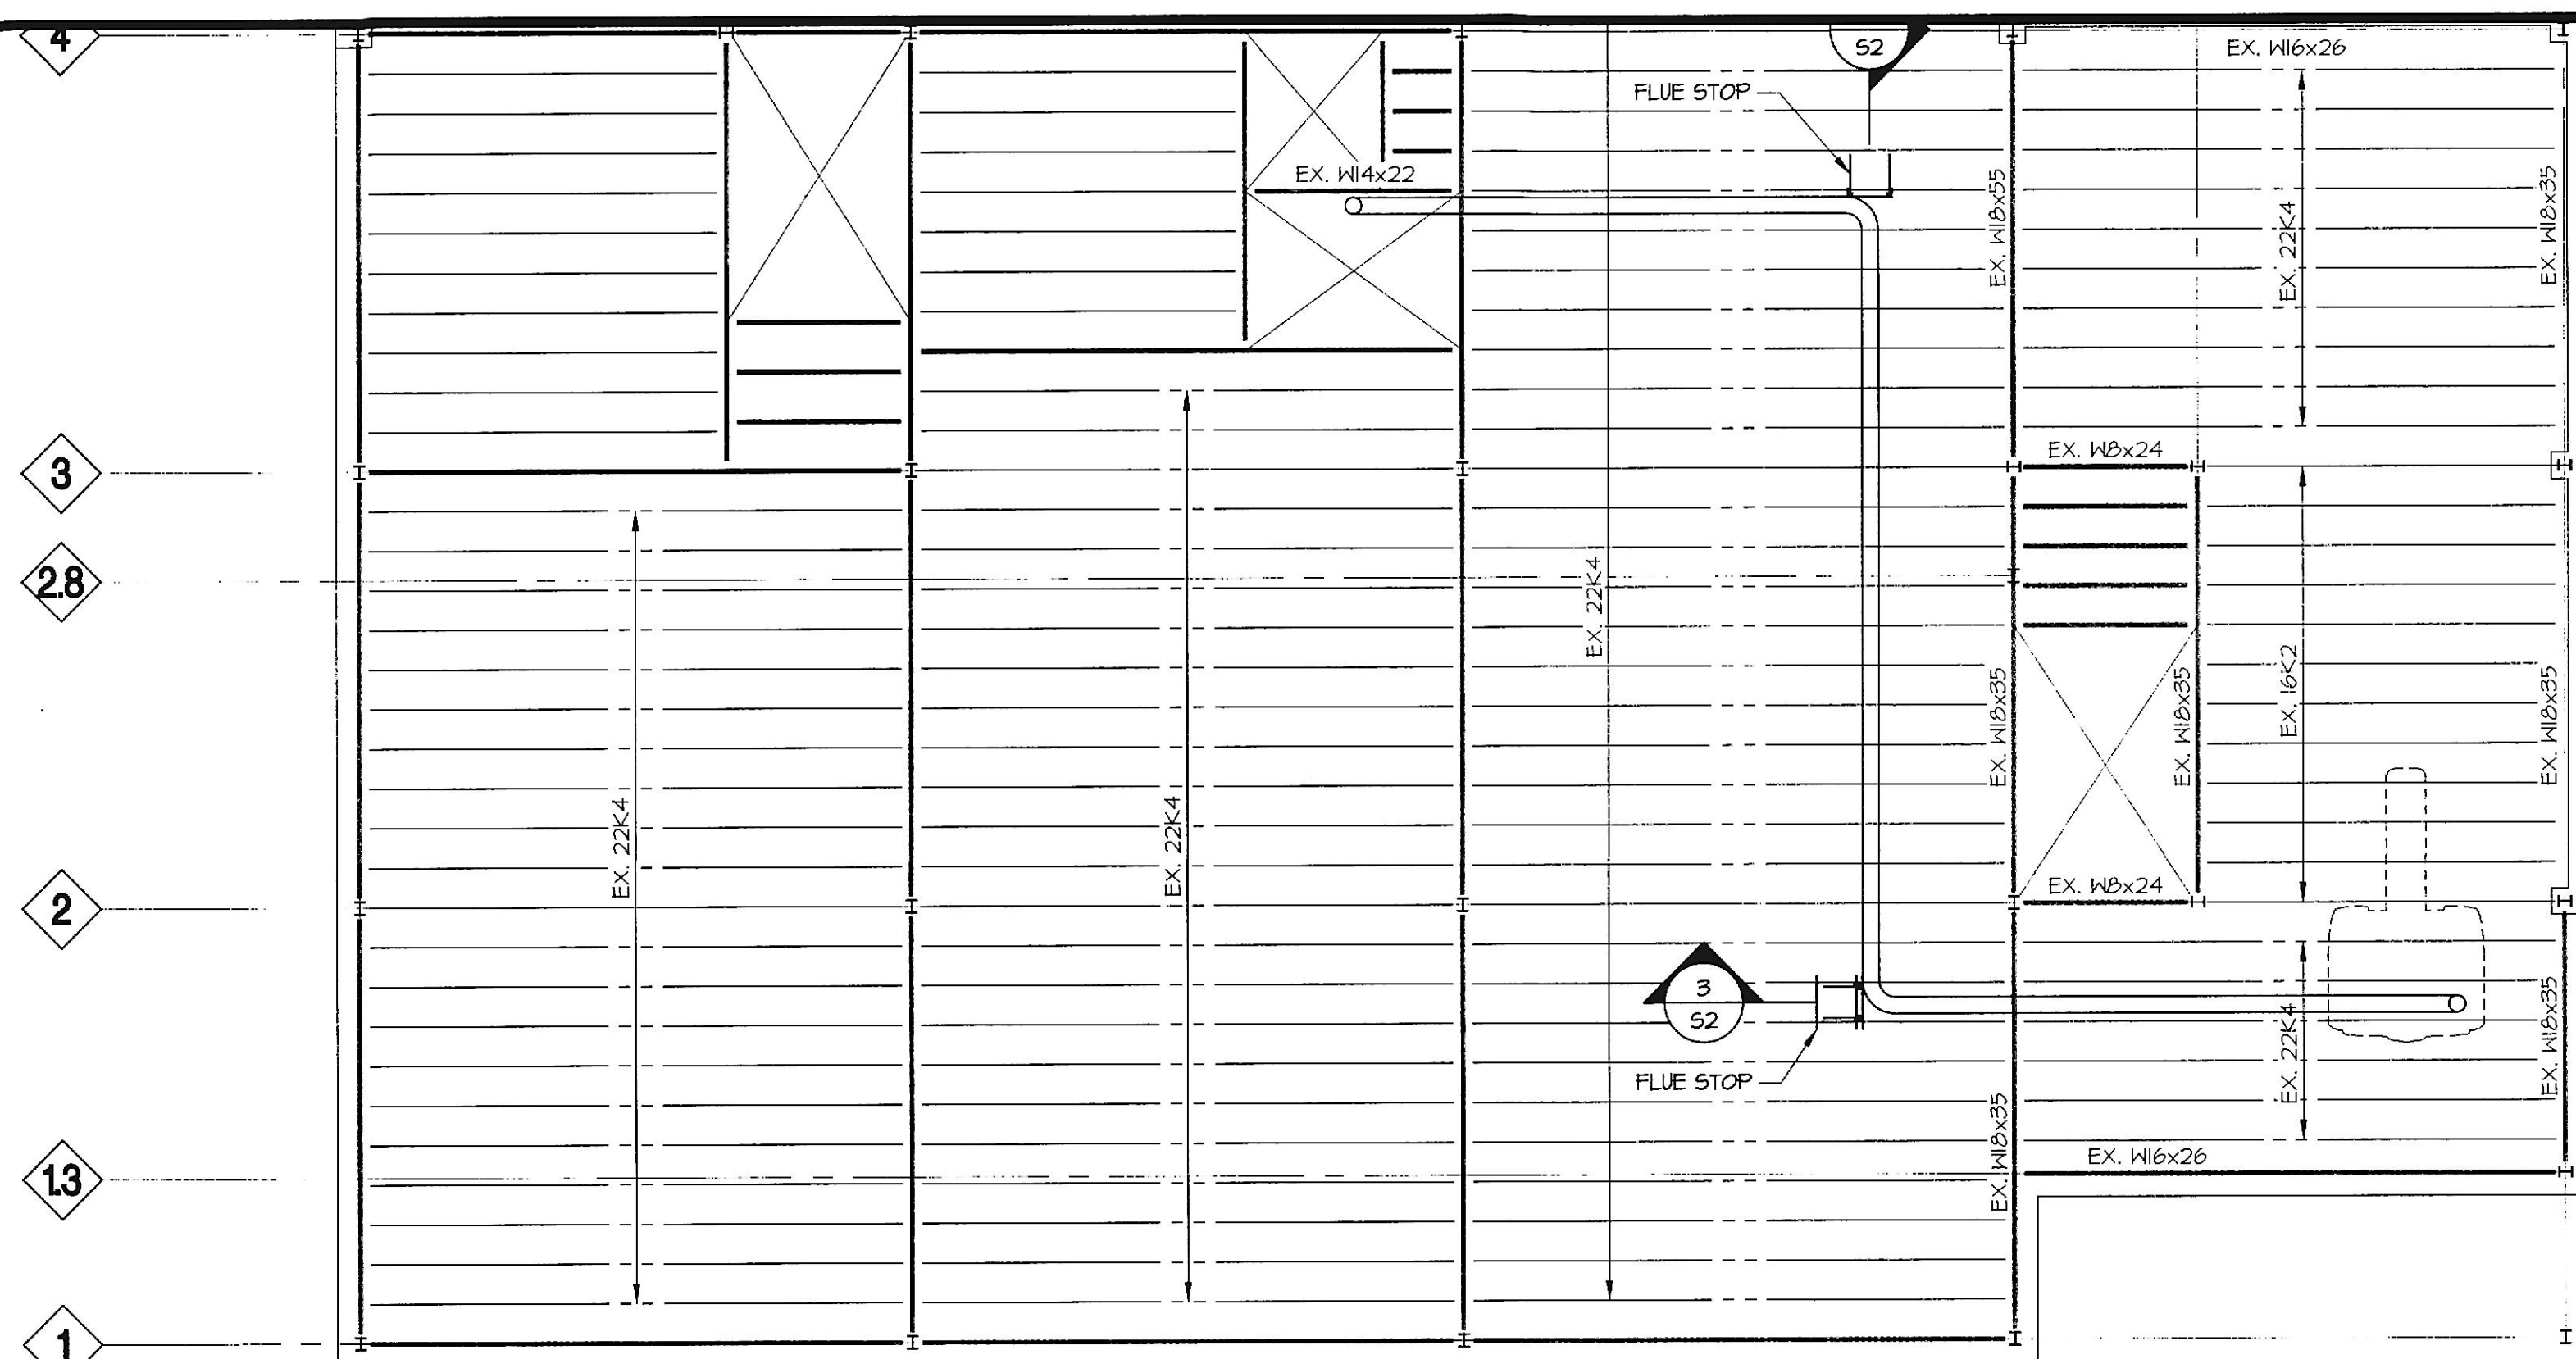

PARTIAL EXIST. EXISTING SECOND FLOOR FRAMING PLAN 1/8"=1'-0"

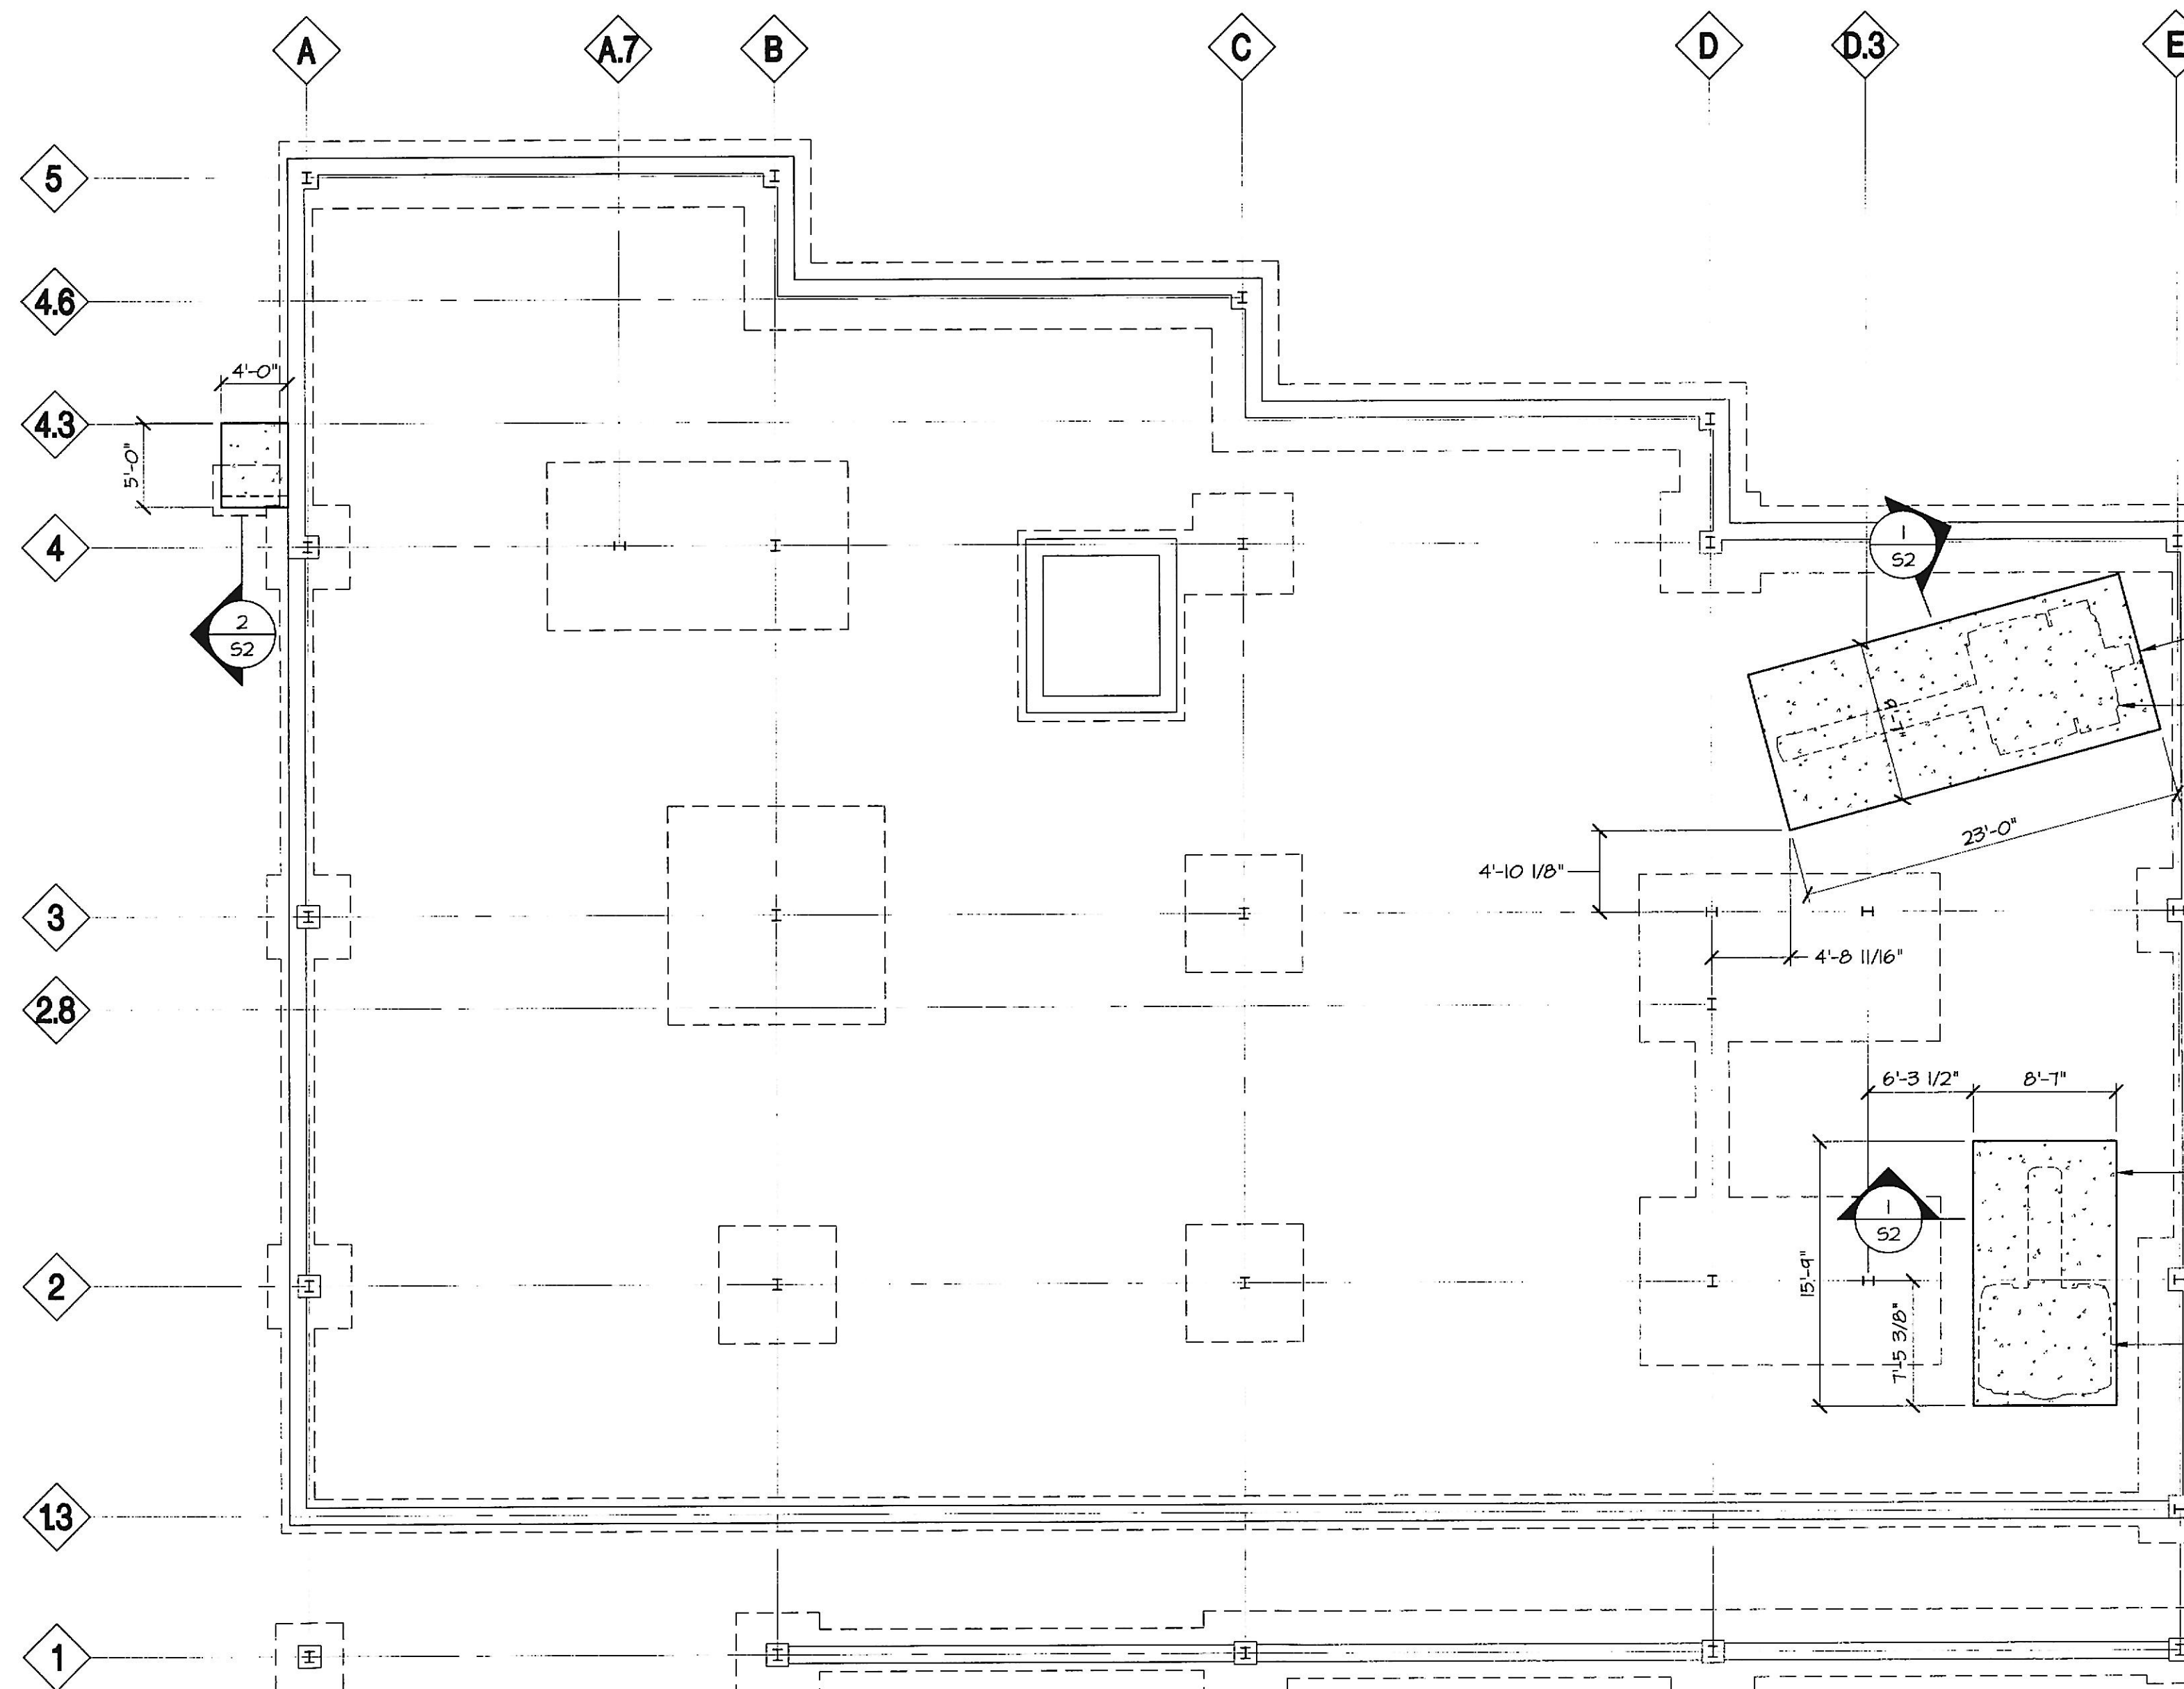

EXIST. FOUNDATION PLAN 1/8"=1'-0"

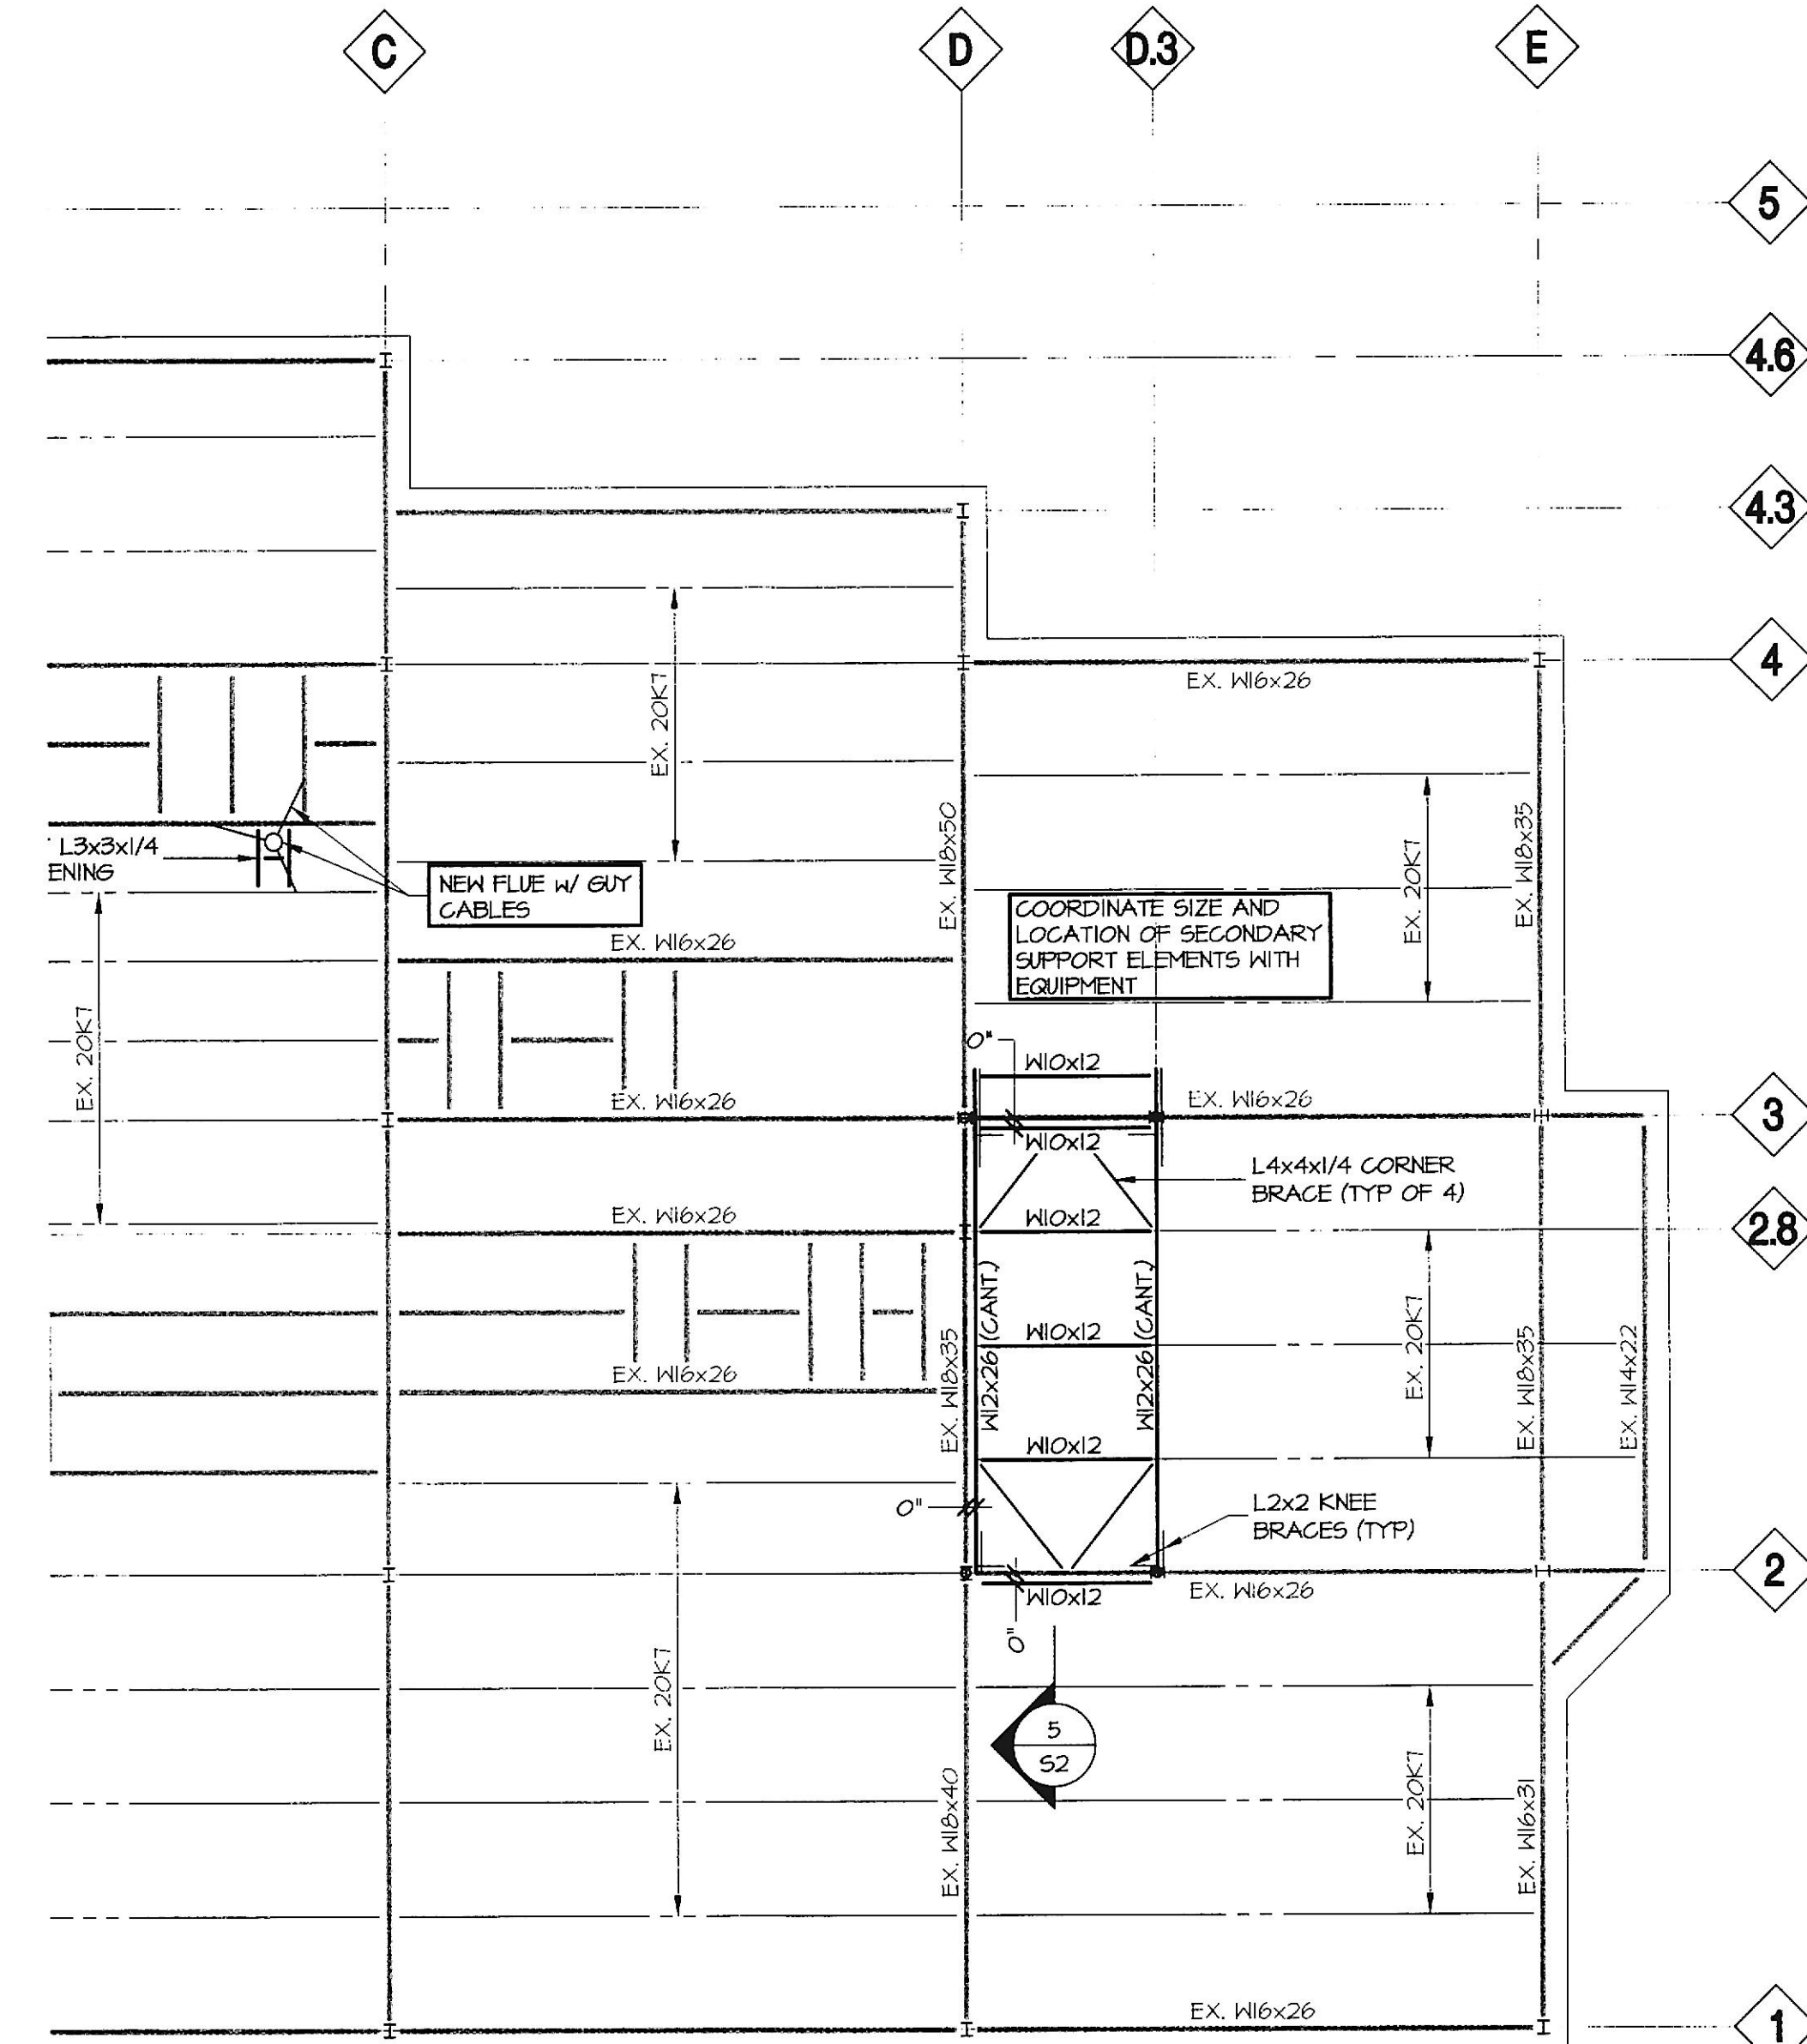

EXIST. ROOF FRAMING PLAN 1/8"=1'-0"