


A A.L. ONE BEDROOM
 A8.1 1/4\" = 1'-0\"


ONE BEDROOM "A" PATIO UNIT - #A006
 ONE BEDROOM "B" PATIO UNIT - #A011
 ONE BEDROOM "C" PATIO UNIT - #A012

ONE BEDROOM "A" - #A001, #A002, #A004, #A005, #A006, #A007, #A008, #A009, #A010, #A011, #A012
 ONE BEDROOM "D" - #A017, #A018, #A019

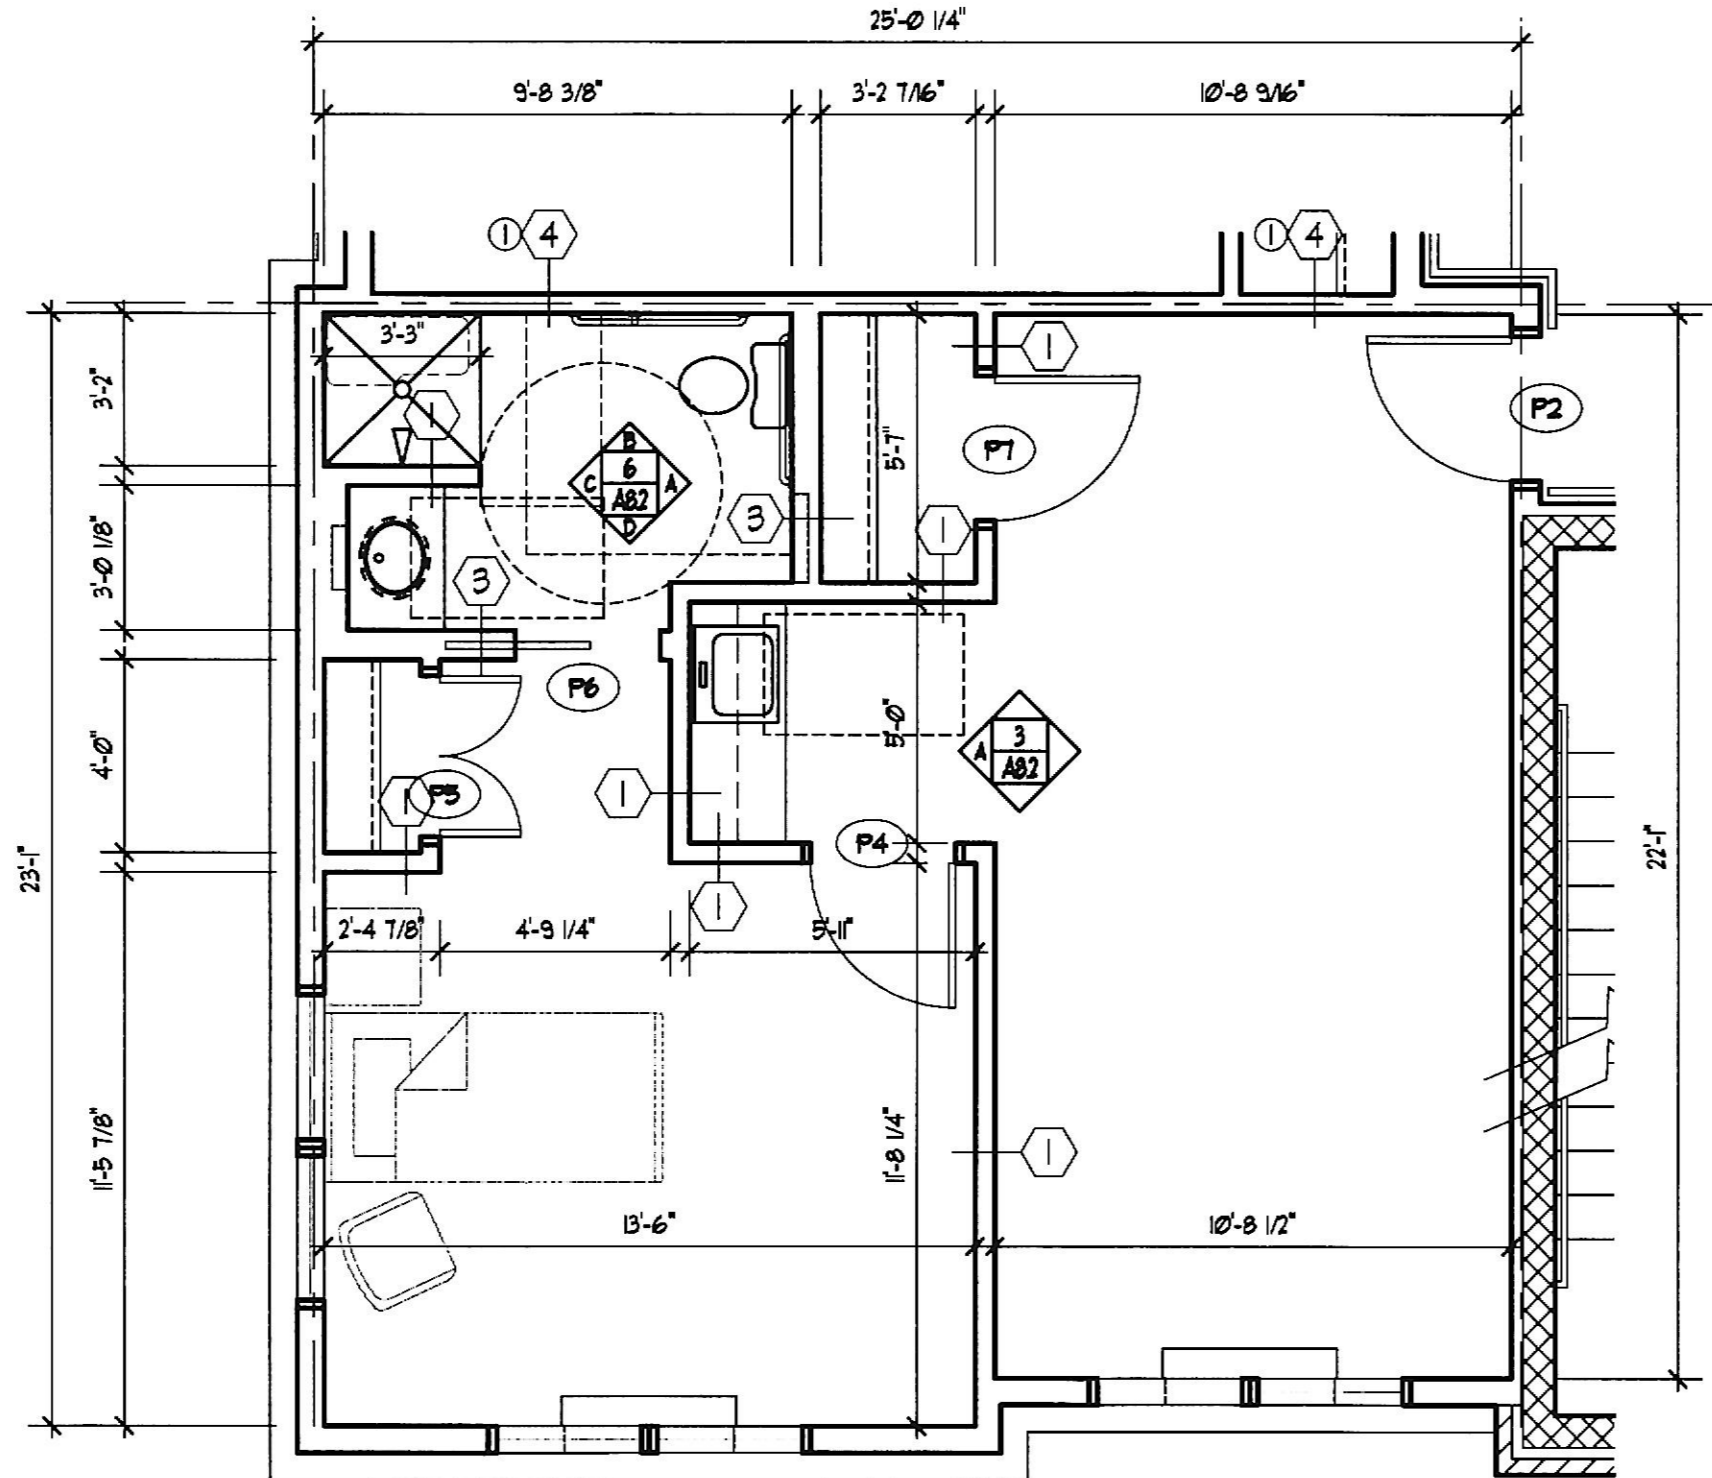


B A.L. ONE BEDROOM "E"
 A8.1 1/4\" = 1'-0\"

ONE BEDROOM "E" - #A008, #A009, #A010, #A012

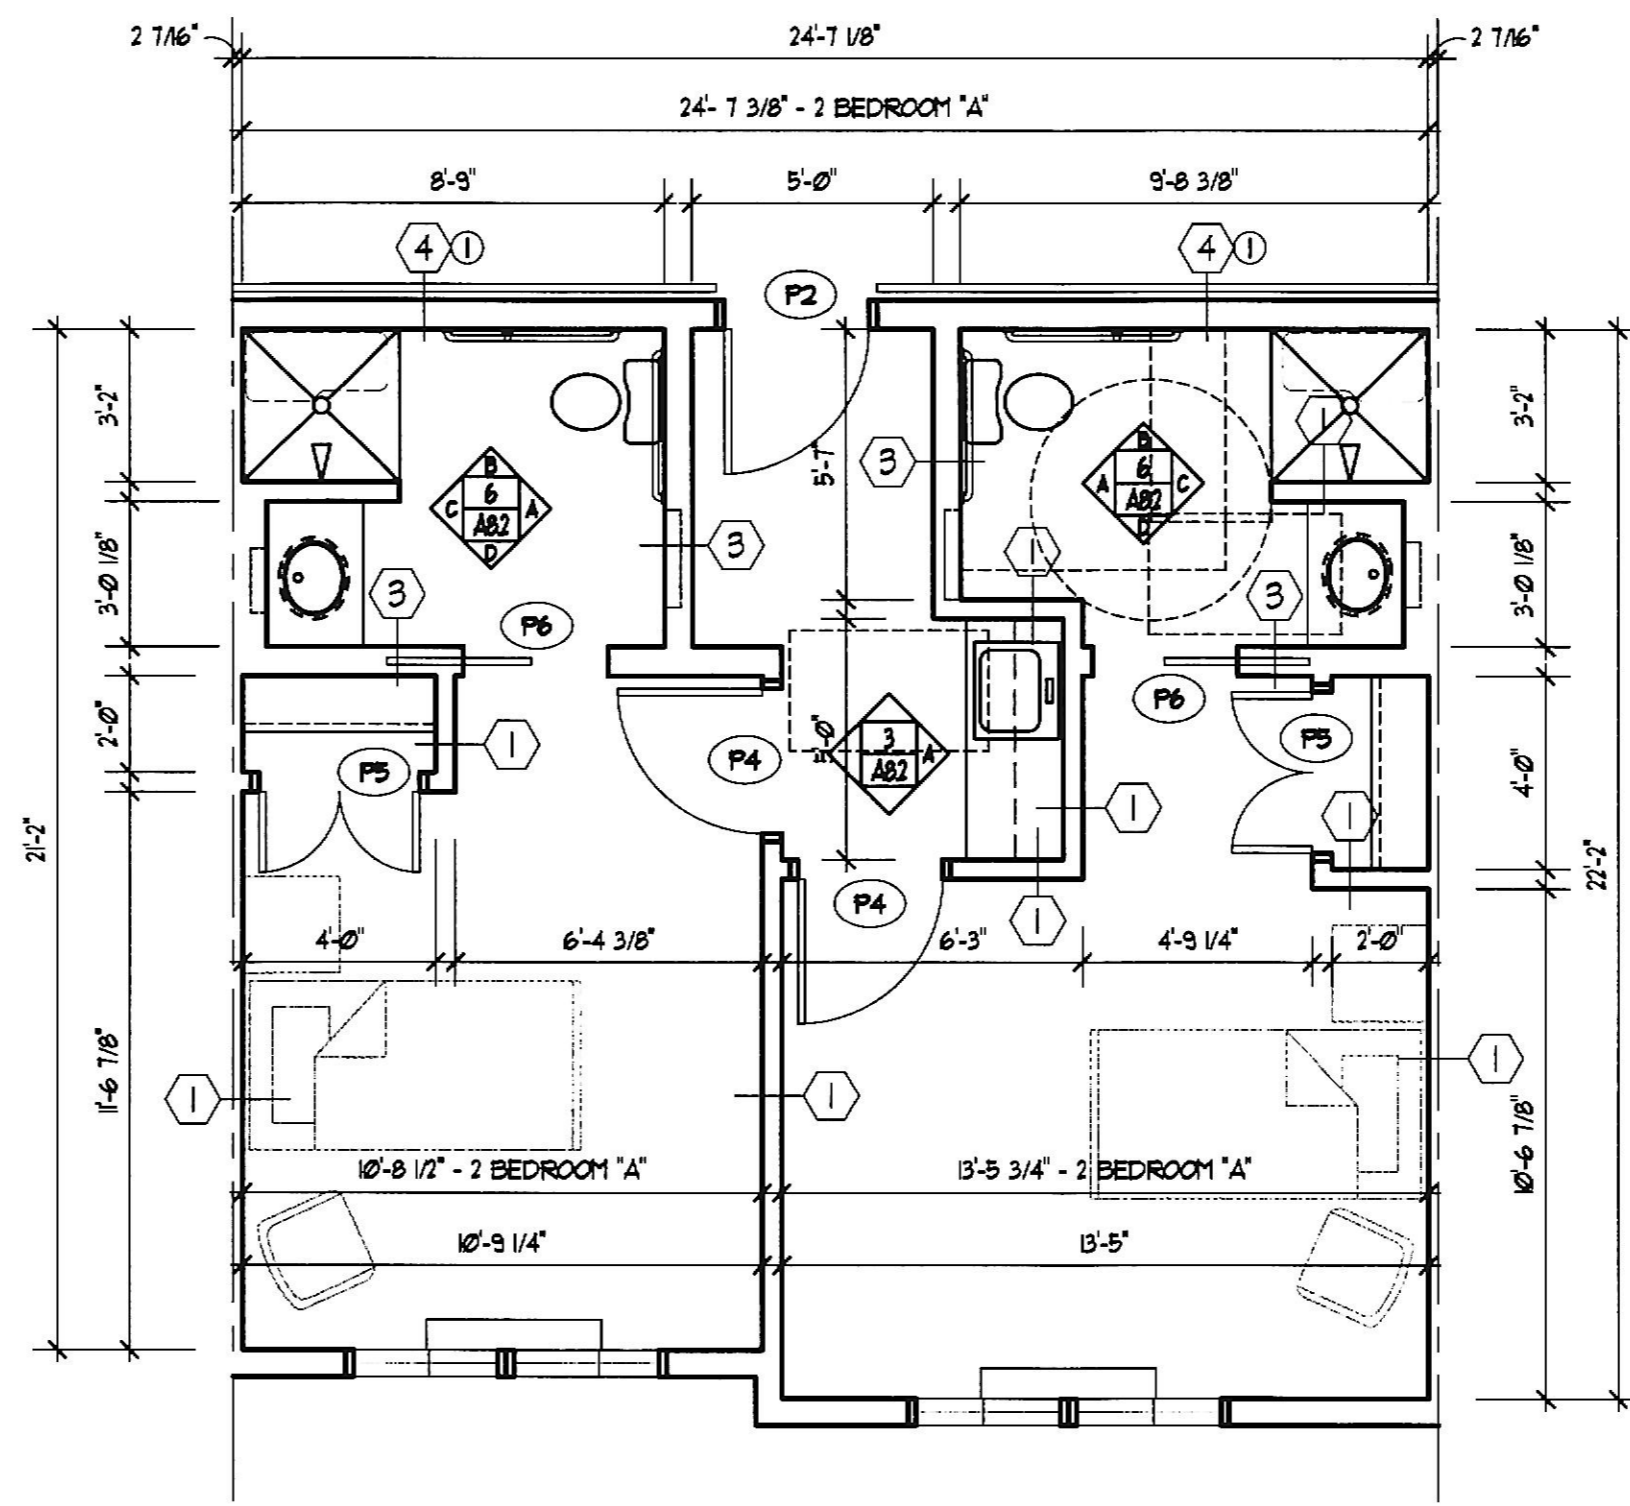


C A.L. TWO BEDROOM
 A8.1 1/4\" = 1'-0\"

2 BEDROOM - #A201, #A202, #A203, #A204, #A205, #A206, #A207, #A208, #A209, #A210

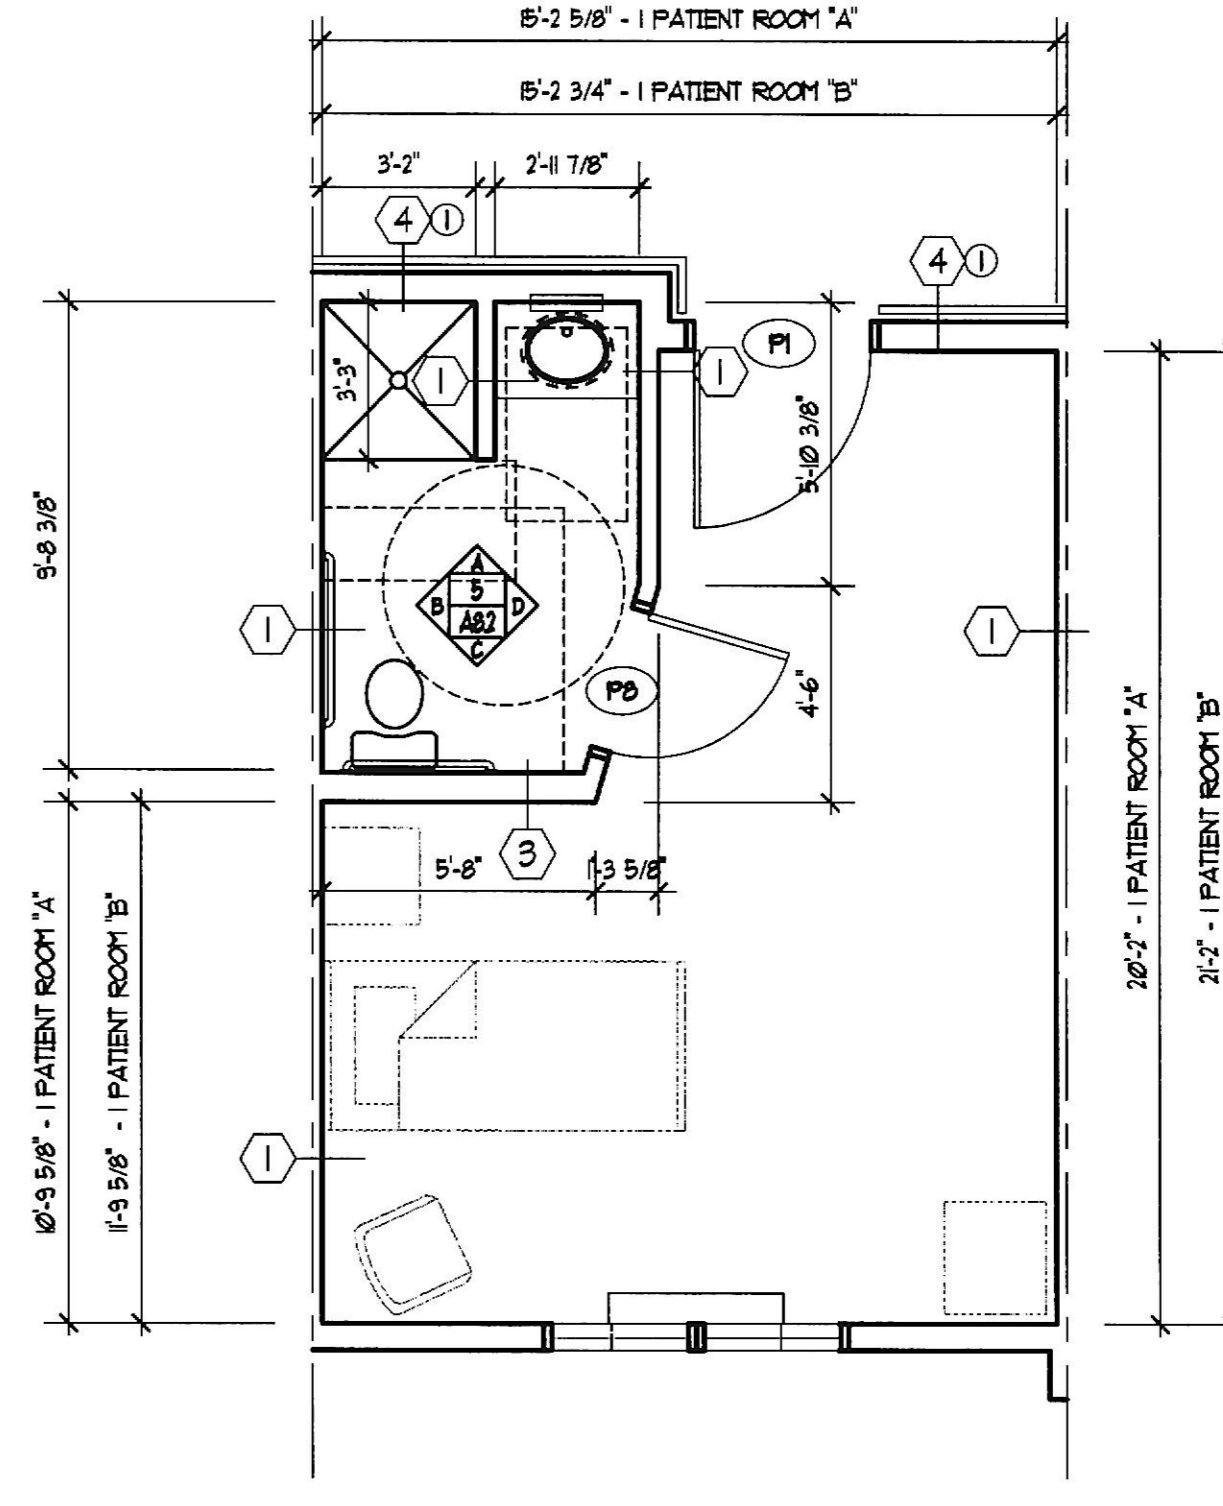


D NURSING | PATIENT ROOM
 A8.1 1/4\" = 1'-0\"

"A" - #117, #118, #125, #A127
 "B" - #121, #122

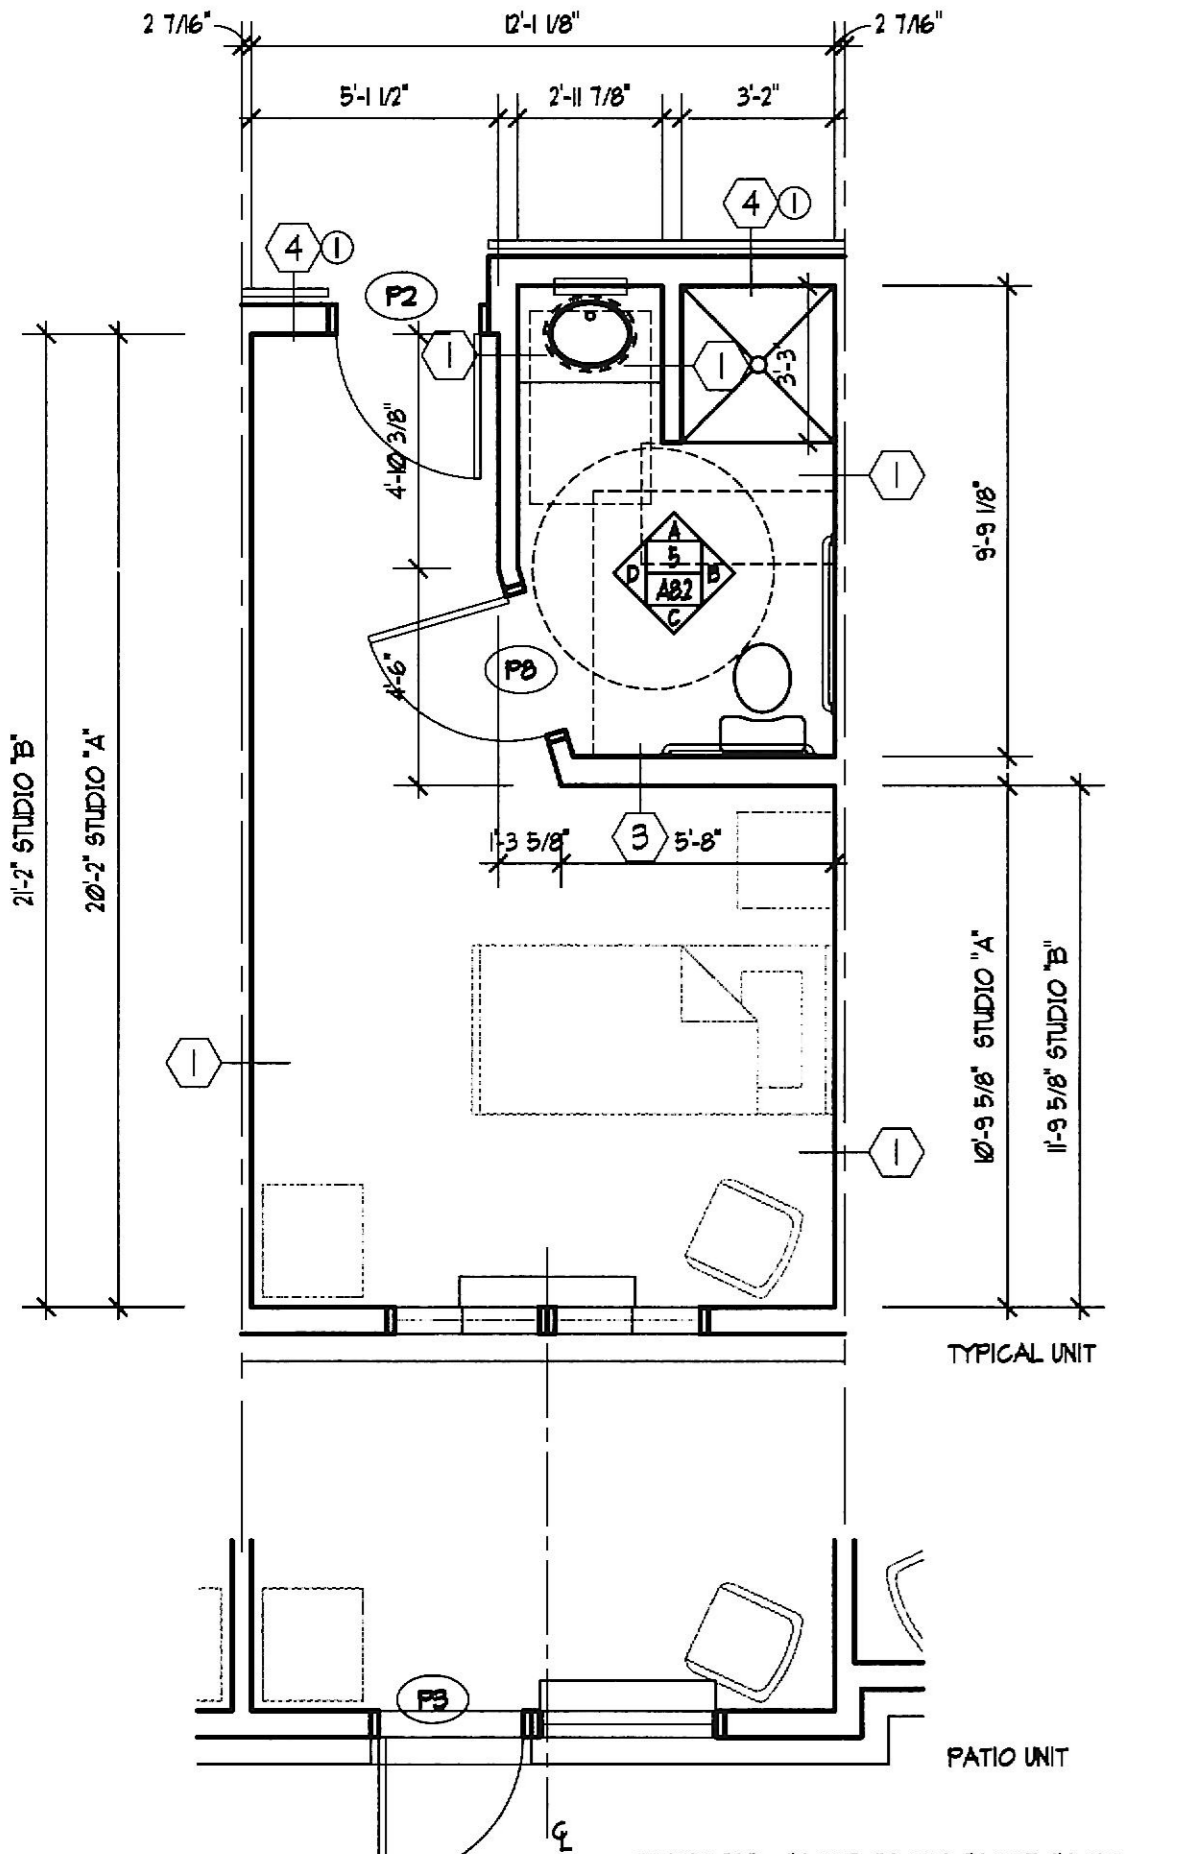


E A.L. STUDIO
 A8.1 1/4\" = 1'-0\"

STUDIO "A" - #A029, #A004, #A005, #A010, #A101, #A102, #A205, #A207, #A305, #A307
 STUDIO "B" - #A001, #A002

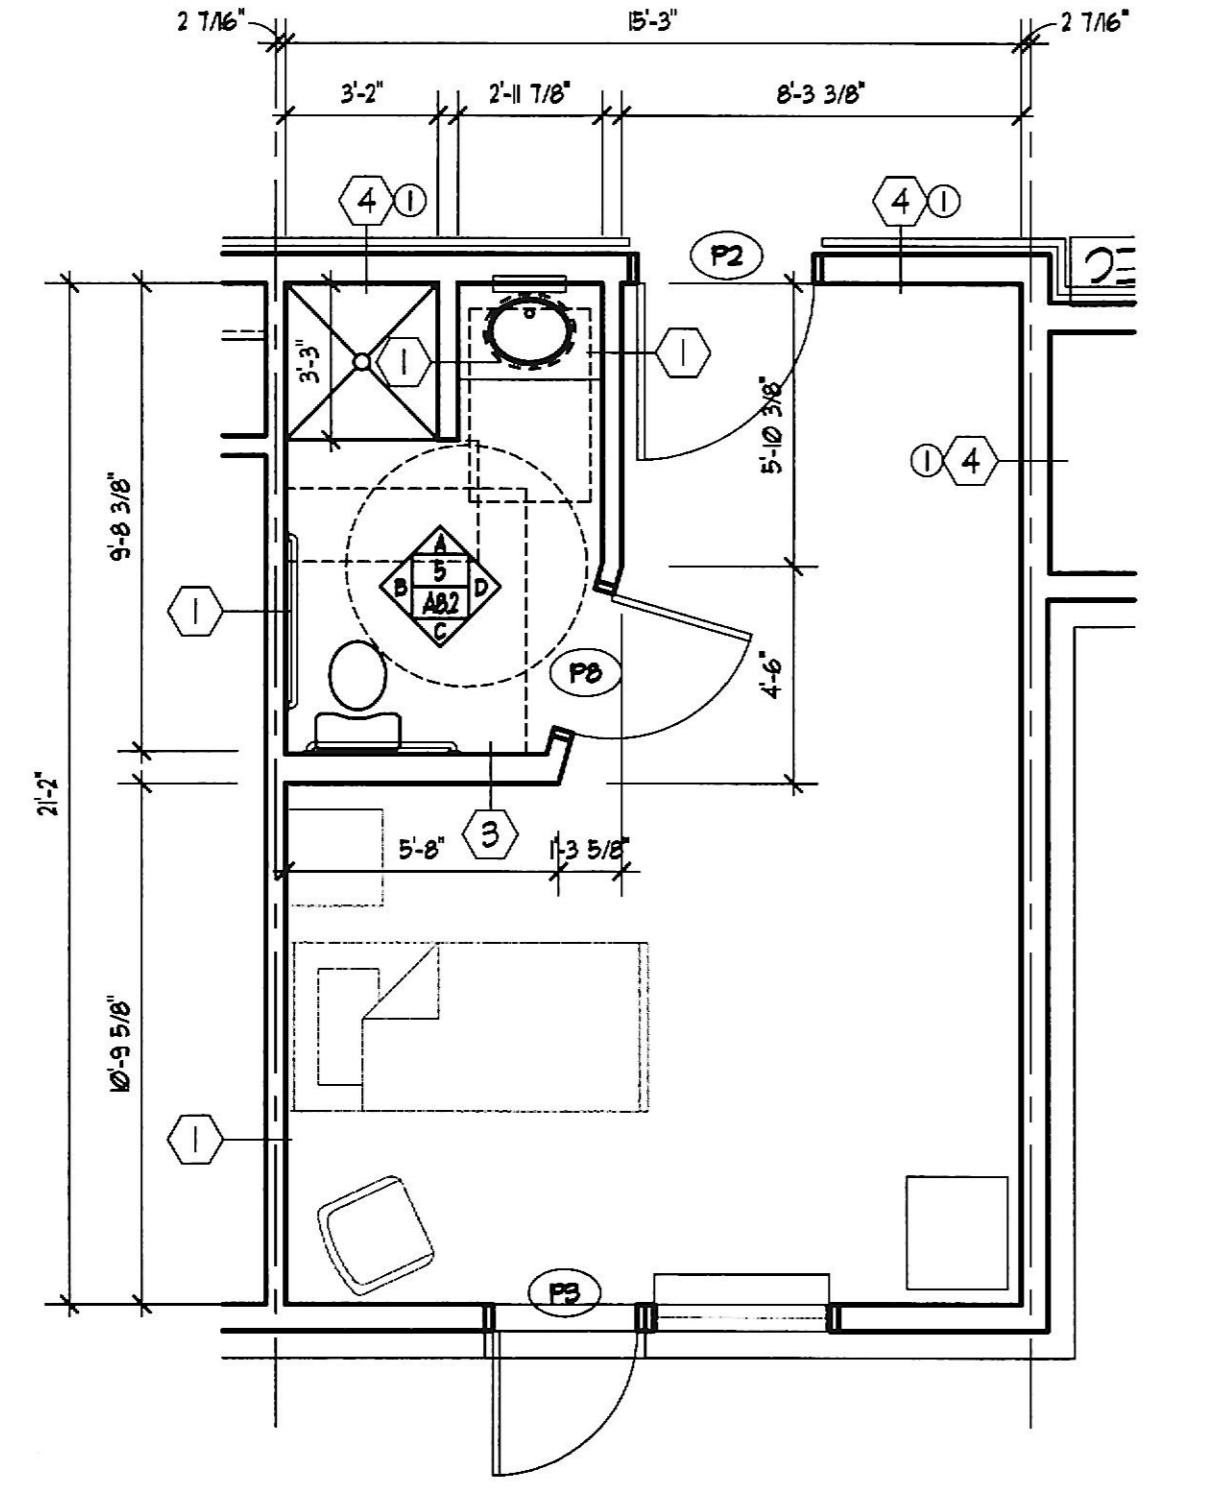


F A.L. STUDIO "C"
 A8.1 1/4\" = 1'-0\"

#A013

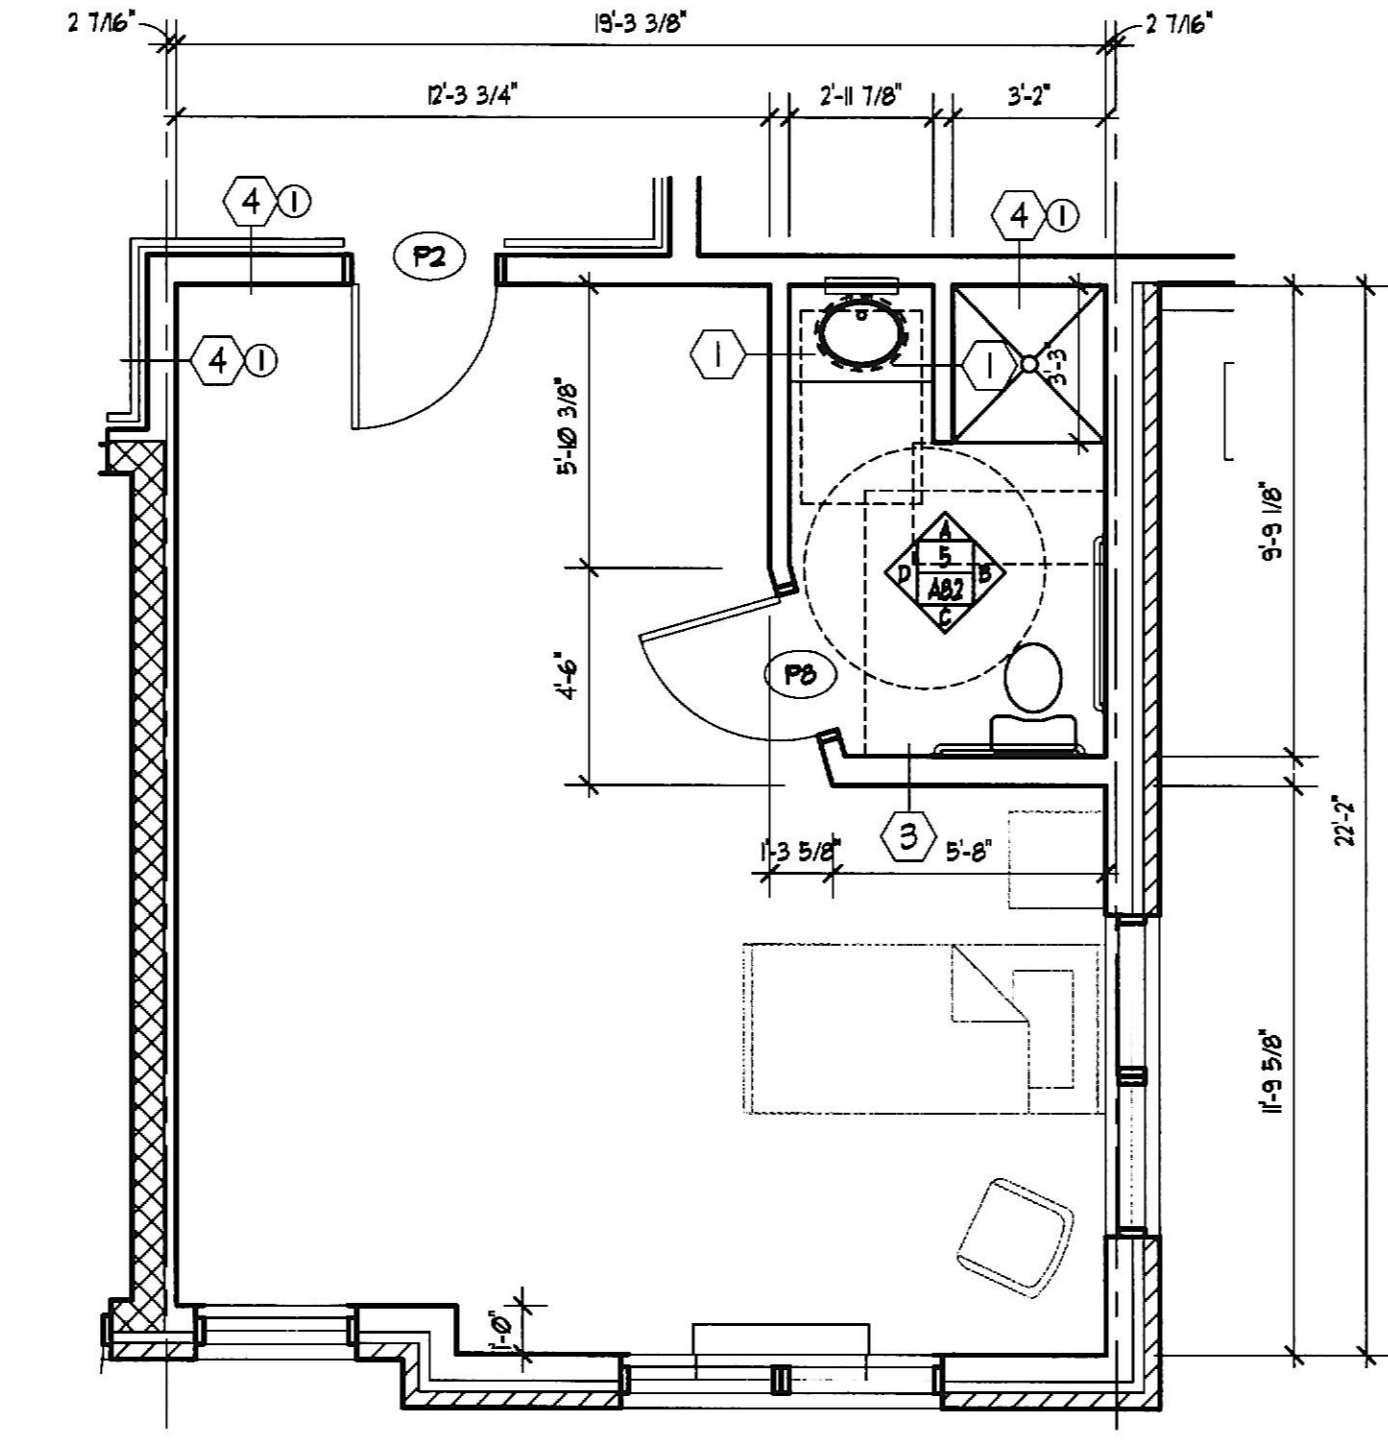


G A.L. STUDIO "D"
 A8.1 1/4\" = 1'-0\"

#A001

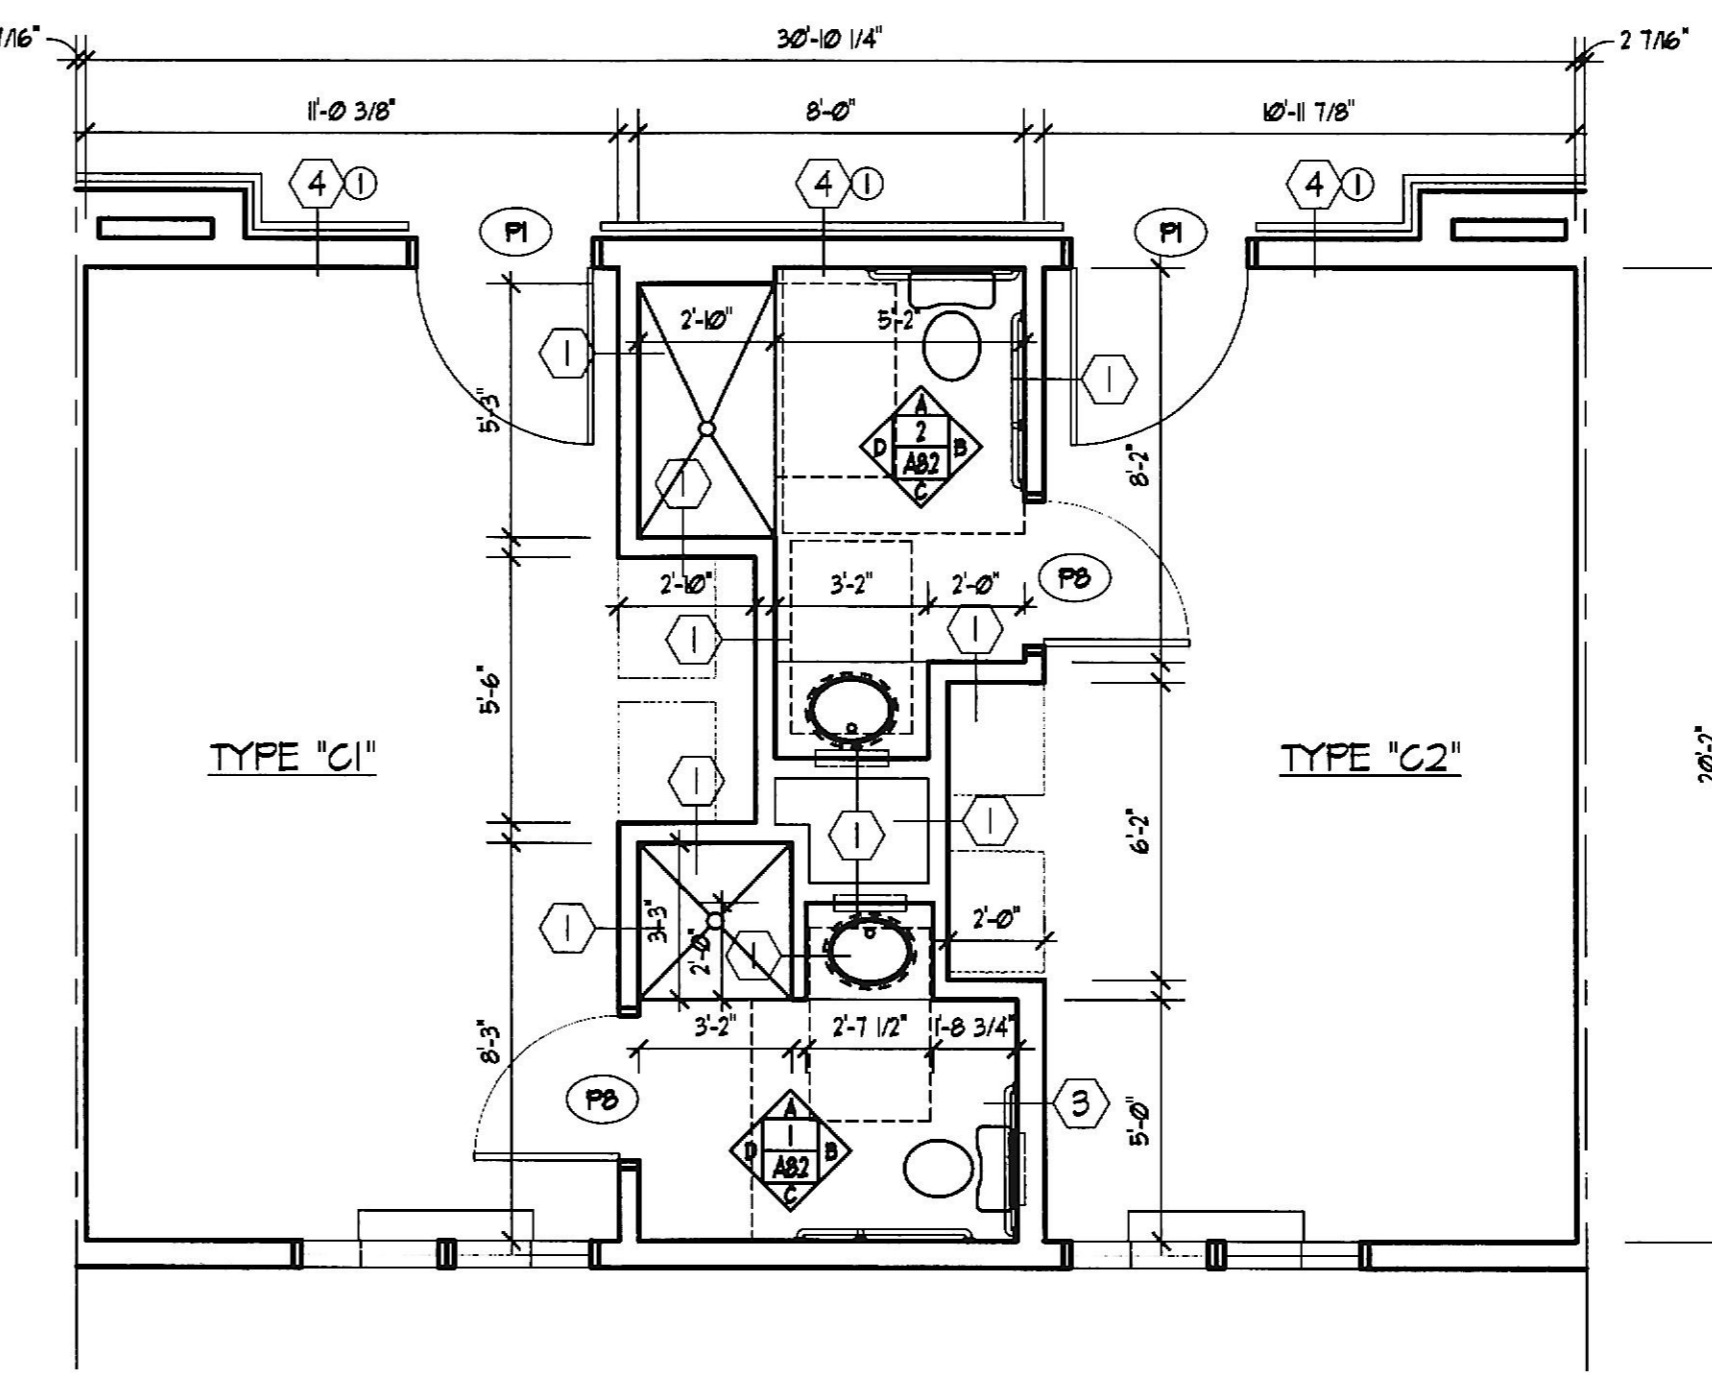

H NURSING | PATIENT ROOM "C"
 A8.1 1/4\" = 1'-0\"

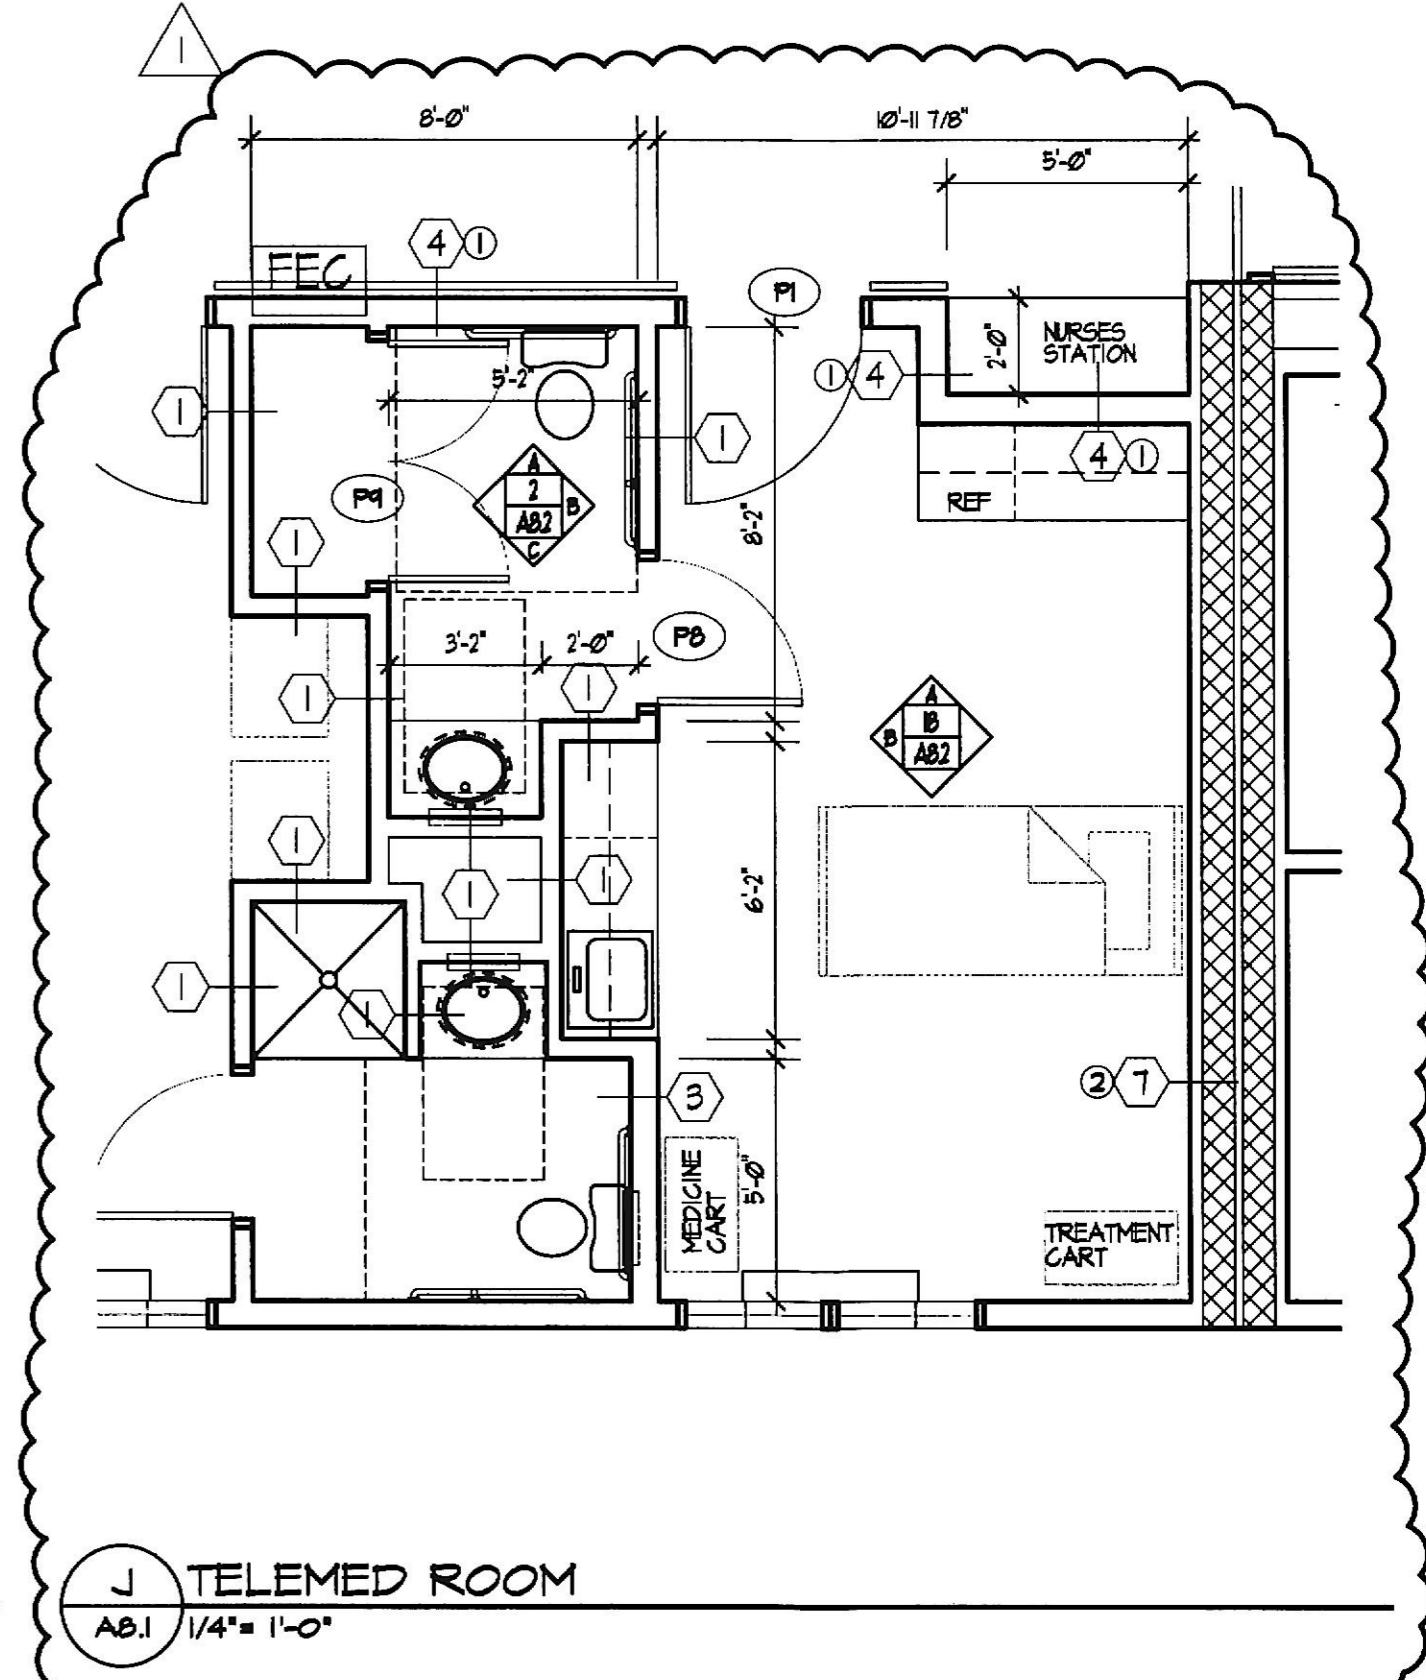

J TELEMED ROOM
 A8.1 1/4\" = 1'-0\"

NOTES:
 1. ALL SHOWERS TO BE HANDICAPPED ACCESSIBLE WITH ROLL-IN BOTTOMS AND FIBERGLASS STALLS.
 2. SINKS TO BE 1 PIECE WITH "CULTURED MARBLE" TOPS.

REVISIONS		BY
1	7/26/14 PER/AT	JLS
REVIEW COMMENTS		

Professional Certification
 I certify that these documents were prepared or approved by me, and that I am duly licensed architect under the laws of the State of Maryland, license number 2002 A, expiration date February 25, 2020.

Lorien Nursing - Elkrige Addition
 7615 Washington Blvd
 Elkrige, Maryland 21075

ENLARGED UNIT PLANS

DATE: April 4, 2019
 SCALE: 1/4\" = 1'-0\"
 DRAWN:
 JOB:
 SHEET: **A8.1**
 OF SHEETS