


GNP Inc
AutoCAD
REVIT
Drawings

ICF CONSTRUCTION
 1-800-713-7663
 MID-ATLANTIC REGION

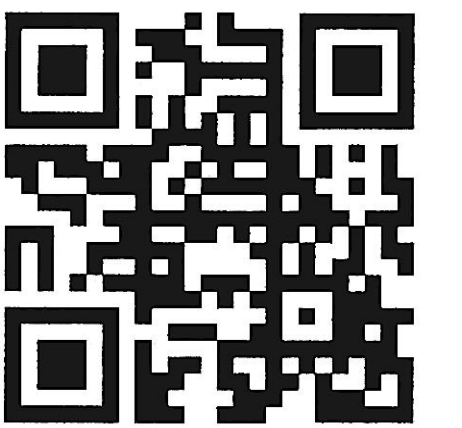

www.gnphouse.com

RESIDENCE FOR:
THORNE RESIDENCE
 21629 Keeney Rd
 Parkton, Maryland 21120

Owner

Project Name


Side Views

Project number	2021-572
Date	2-3-2021
Drawn by	Author
Checked by	Checker


A-203

Scale 1/4" = 1'-0"

3/11/2021 8:34:29 AM

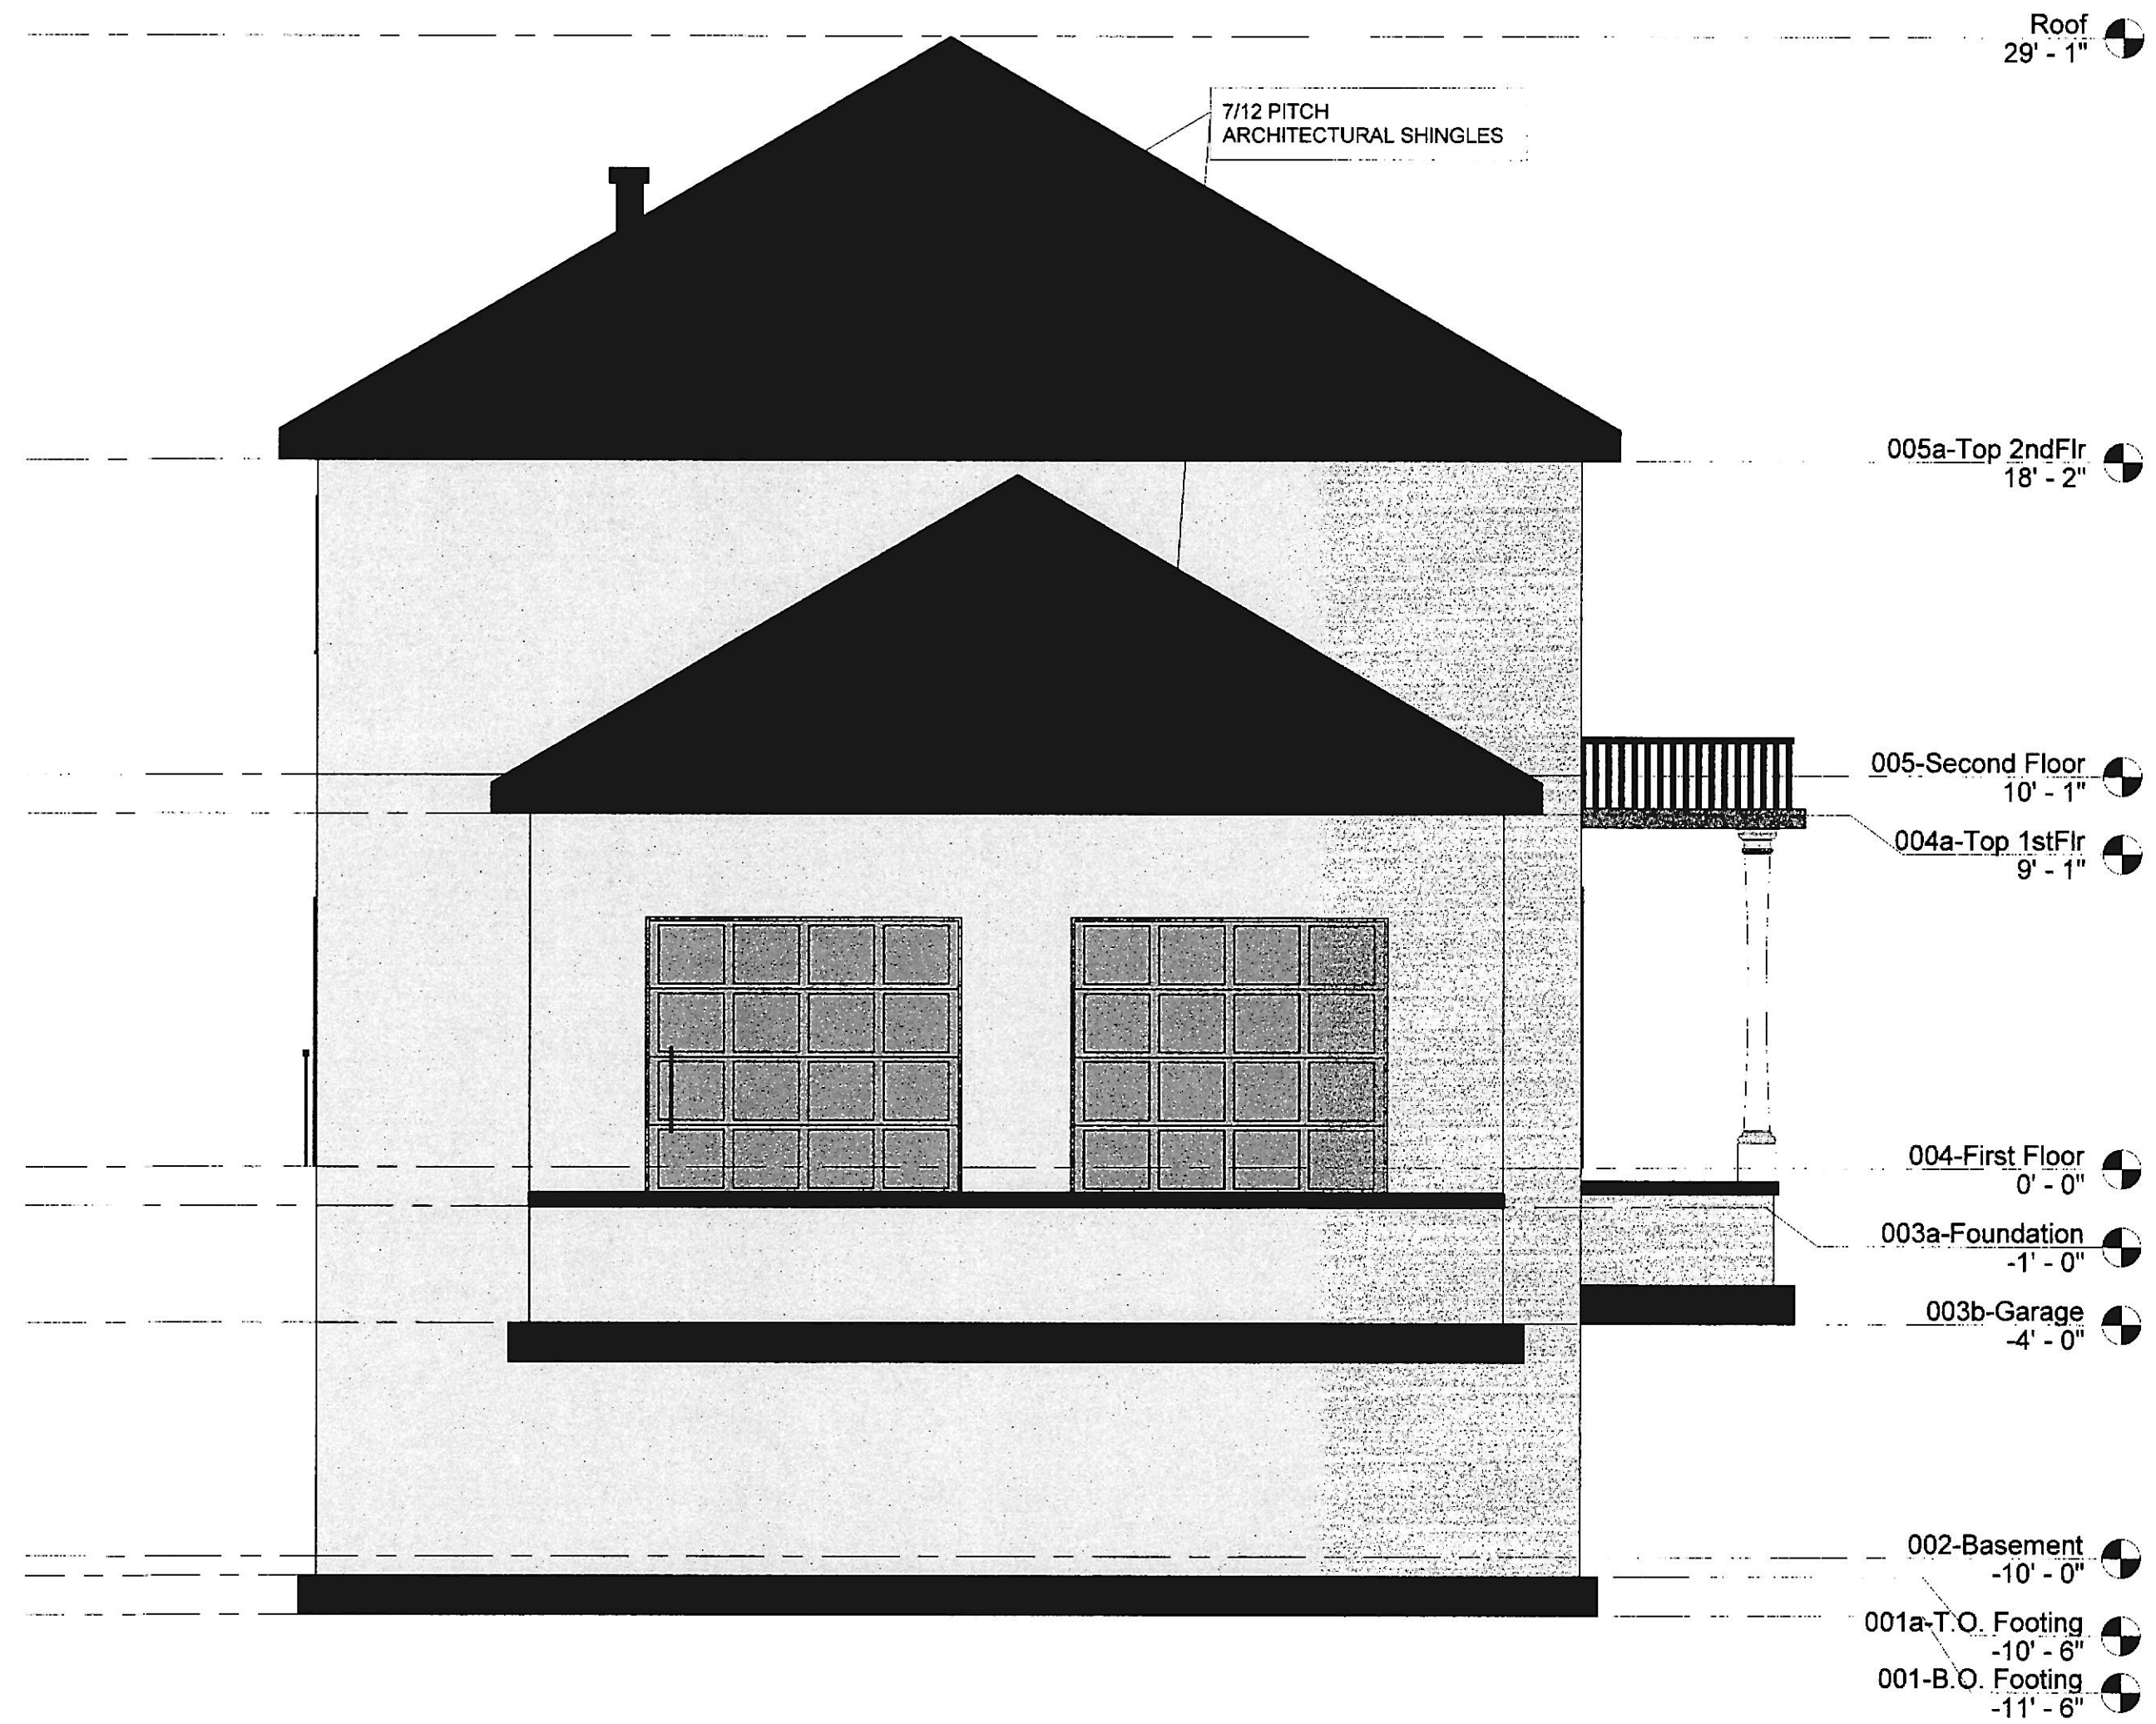

② West
 1/4" = 1'-0"

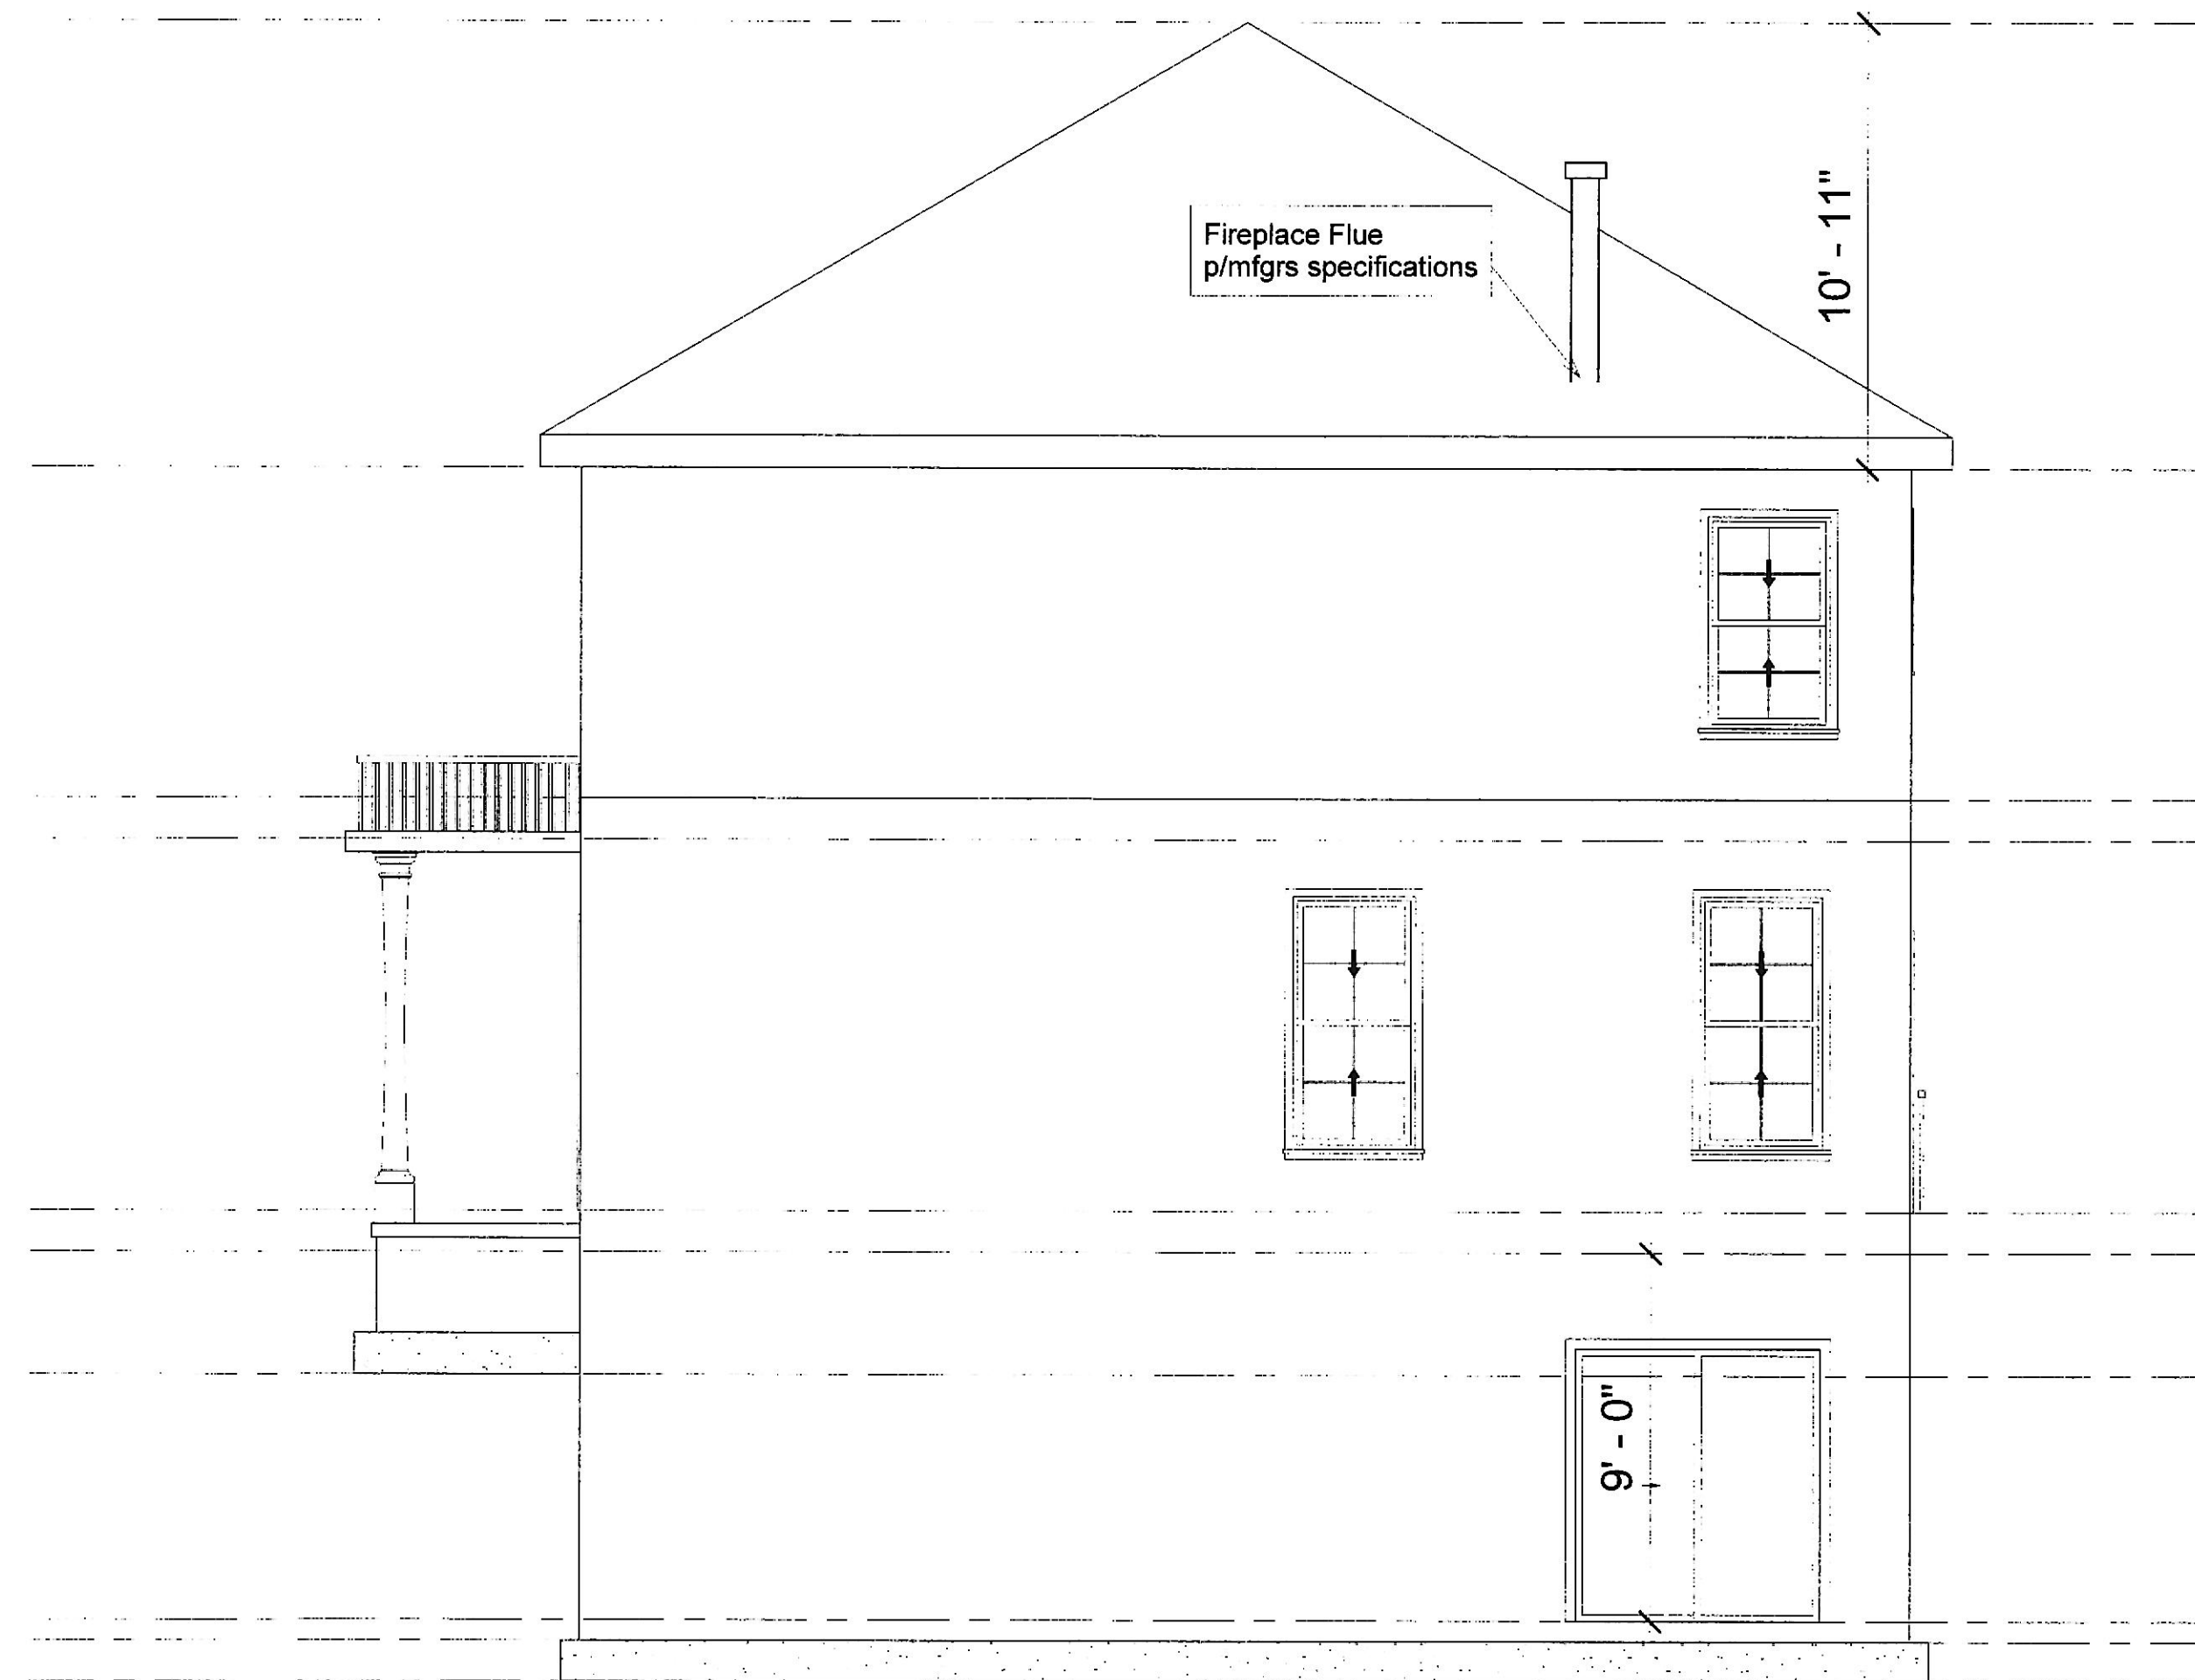

① East
 1/4" = 1'-0"