


① 001-B.O. Footing  
1/4" = 1'-0"

**BASEMENTS WALLS:**  
**13" ICF WITH 8" CONCRETE CORE**  
**#5 VERTICAL REBAR AT 12" OC #5 HORIZONTAL REBAR AT 16" OC**  
**4000 PSI CONCRETE PEA GRAVEL WITH HIGH RANGE OR**  
**PLASTIZIER MAXIMUM SLUMP 8"**

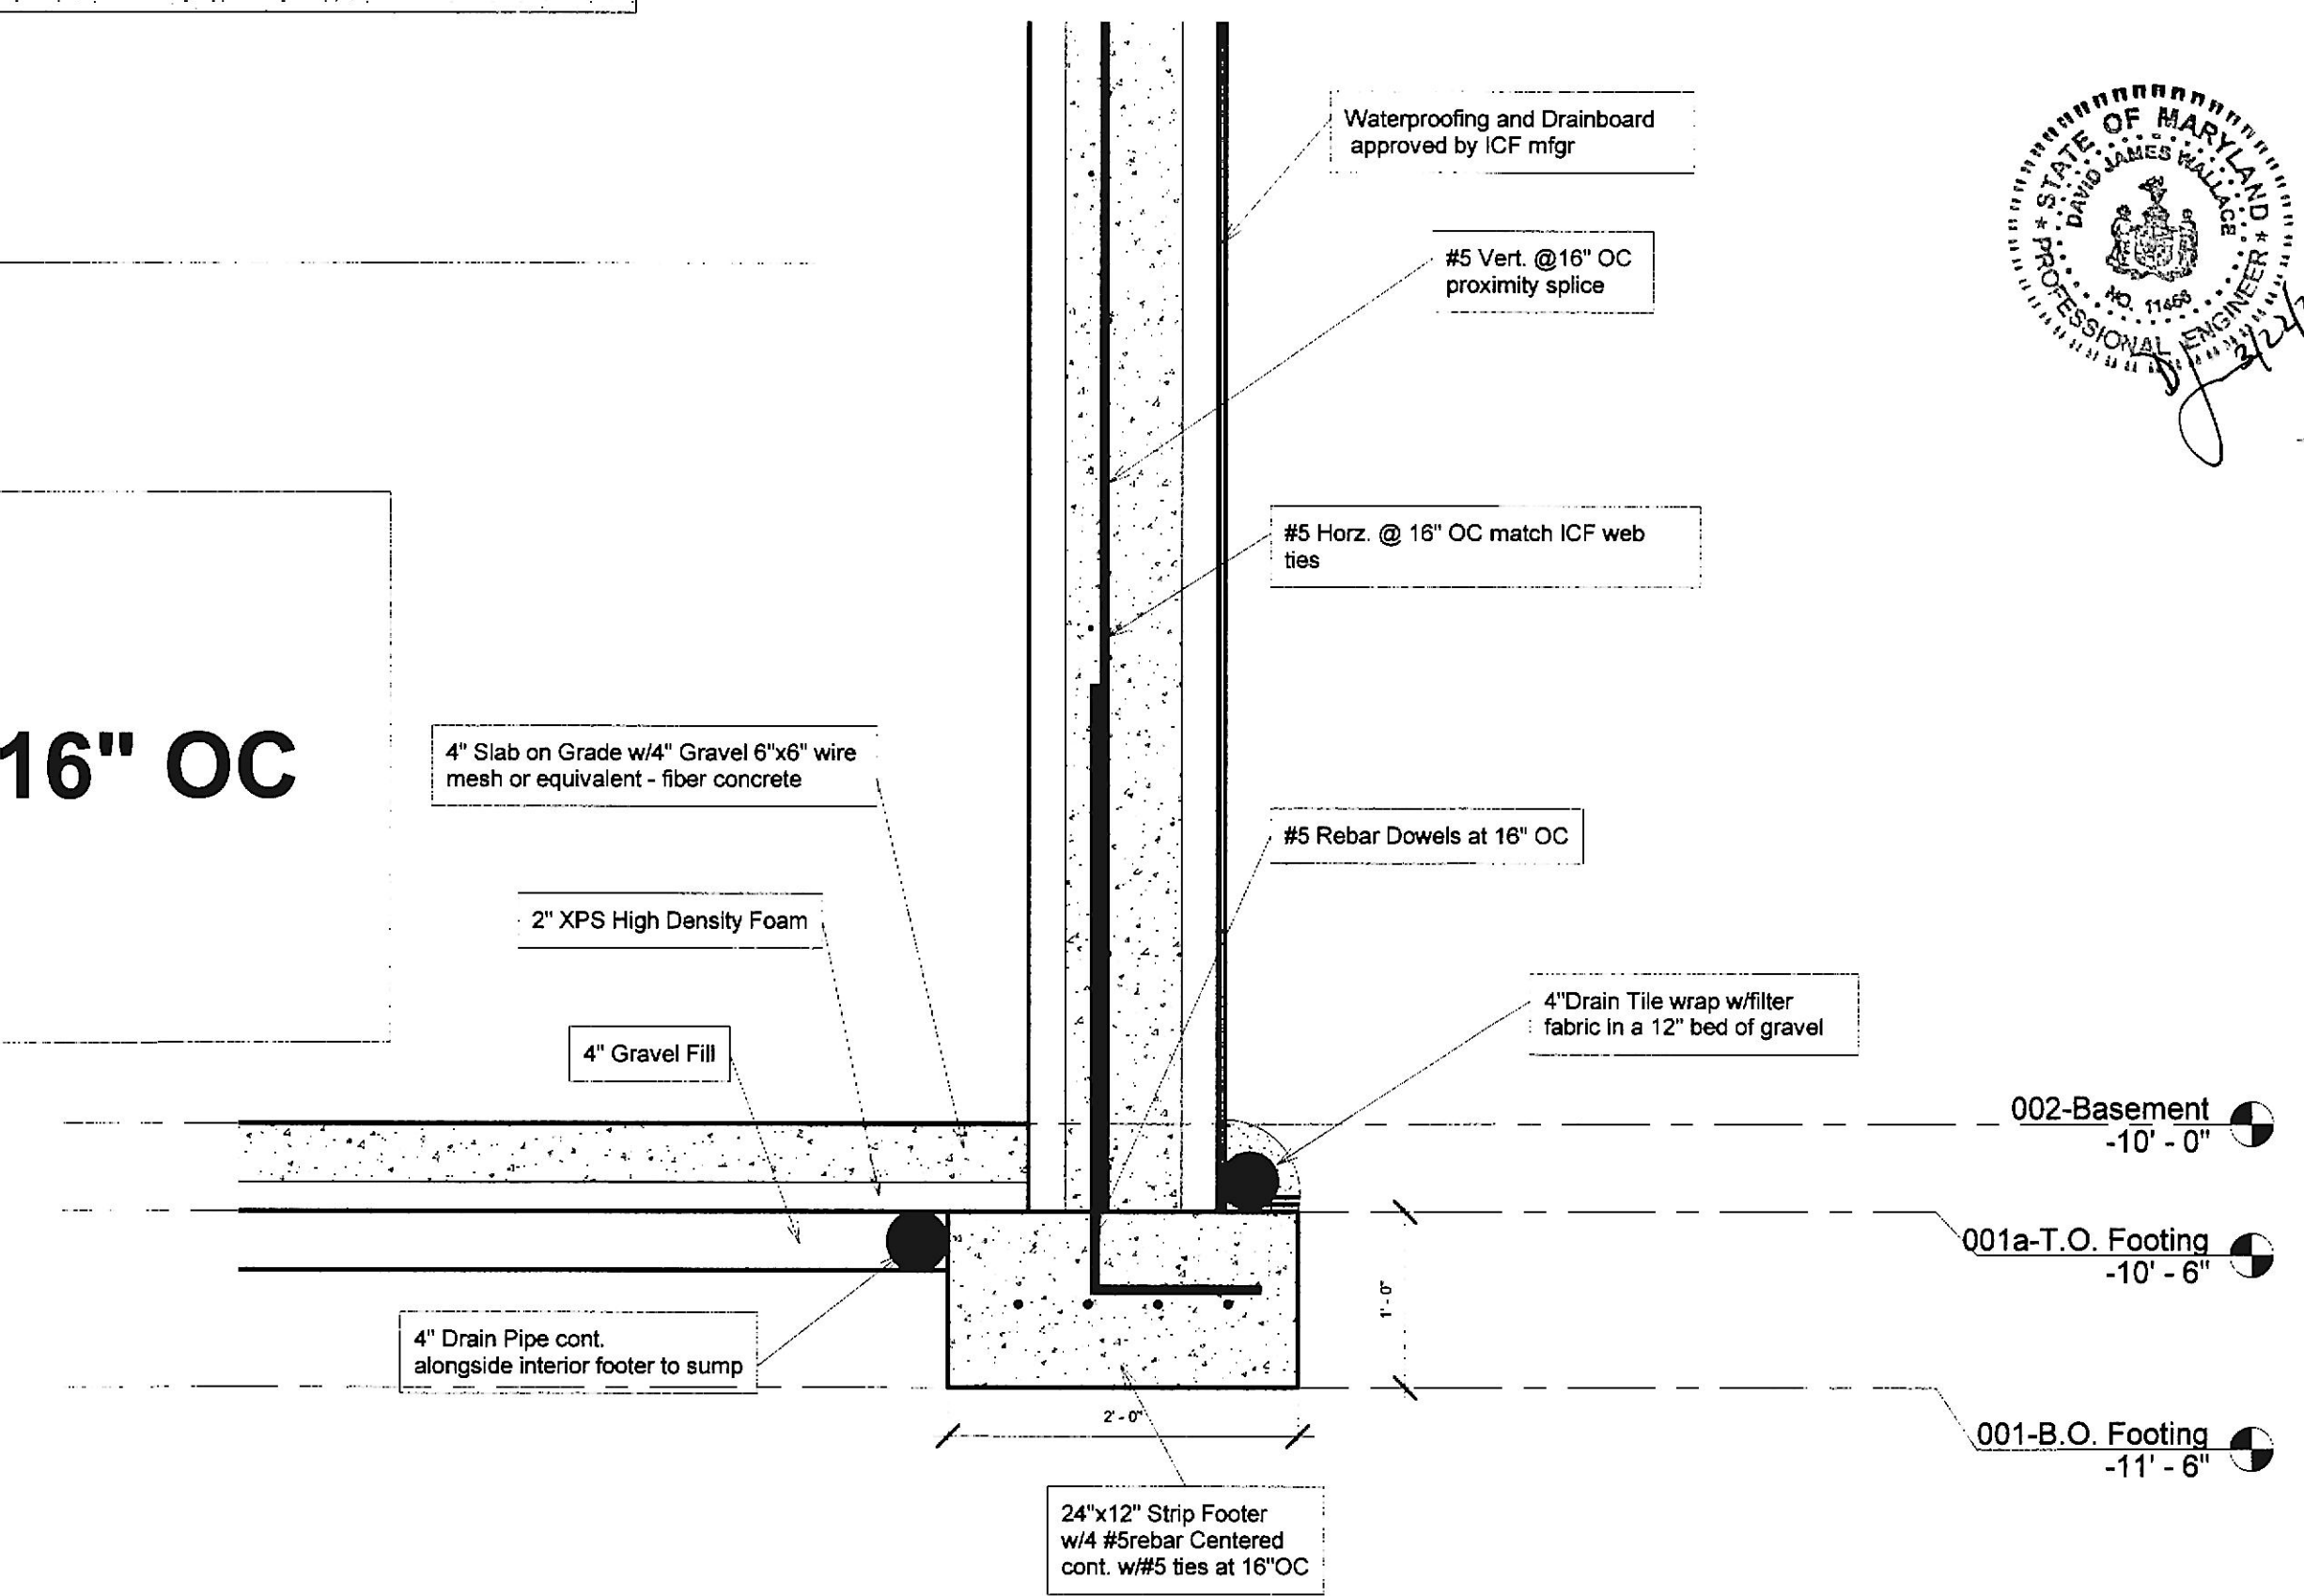

② Footer Section Detail  
1" = 1'-0"



**GNP Inc**  
**AutoCAD**  
**REVIT**  
**Drawings**

ICF CONSTRUCTION  
 1-800-713-7663  
 MID-ATLANTIC REGION



www.gnphouse.com

**RESIDENCE FOR:**  
**THORNE RESIDENCE**  
 21629 Keeney Rd  
 Parkton, Maryland 21120

Owner	
Project Name	Foundation
Project number	2021-572
Date	2-3-2021
Drawn by	Author
Checked by	Checker
<b>S-101</b>	
Scale	As indicated

3/11/2021 8:36:07 AM